
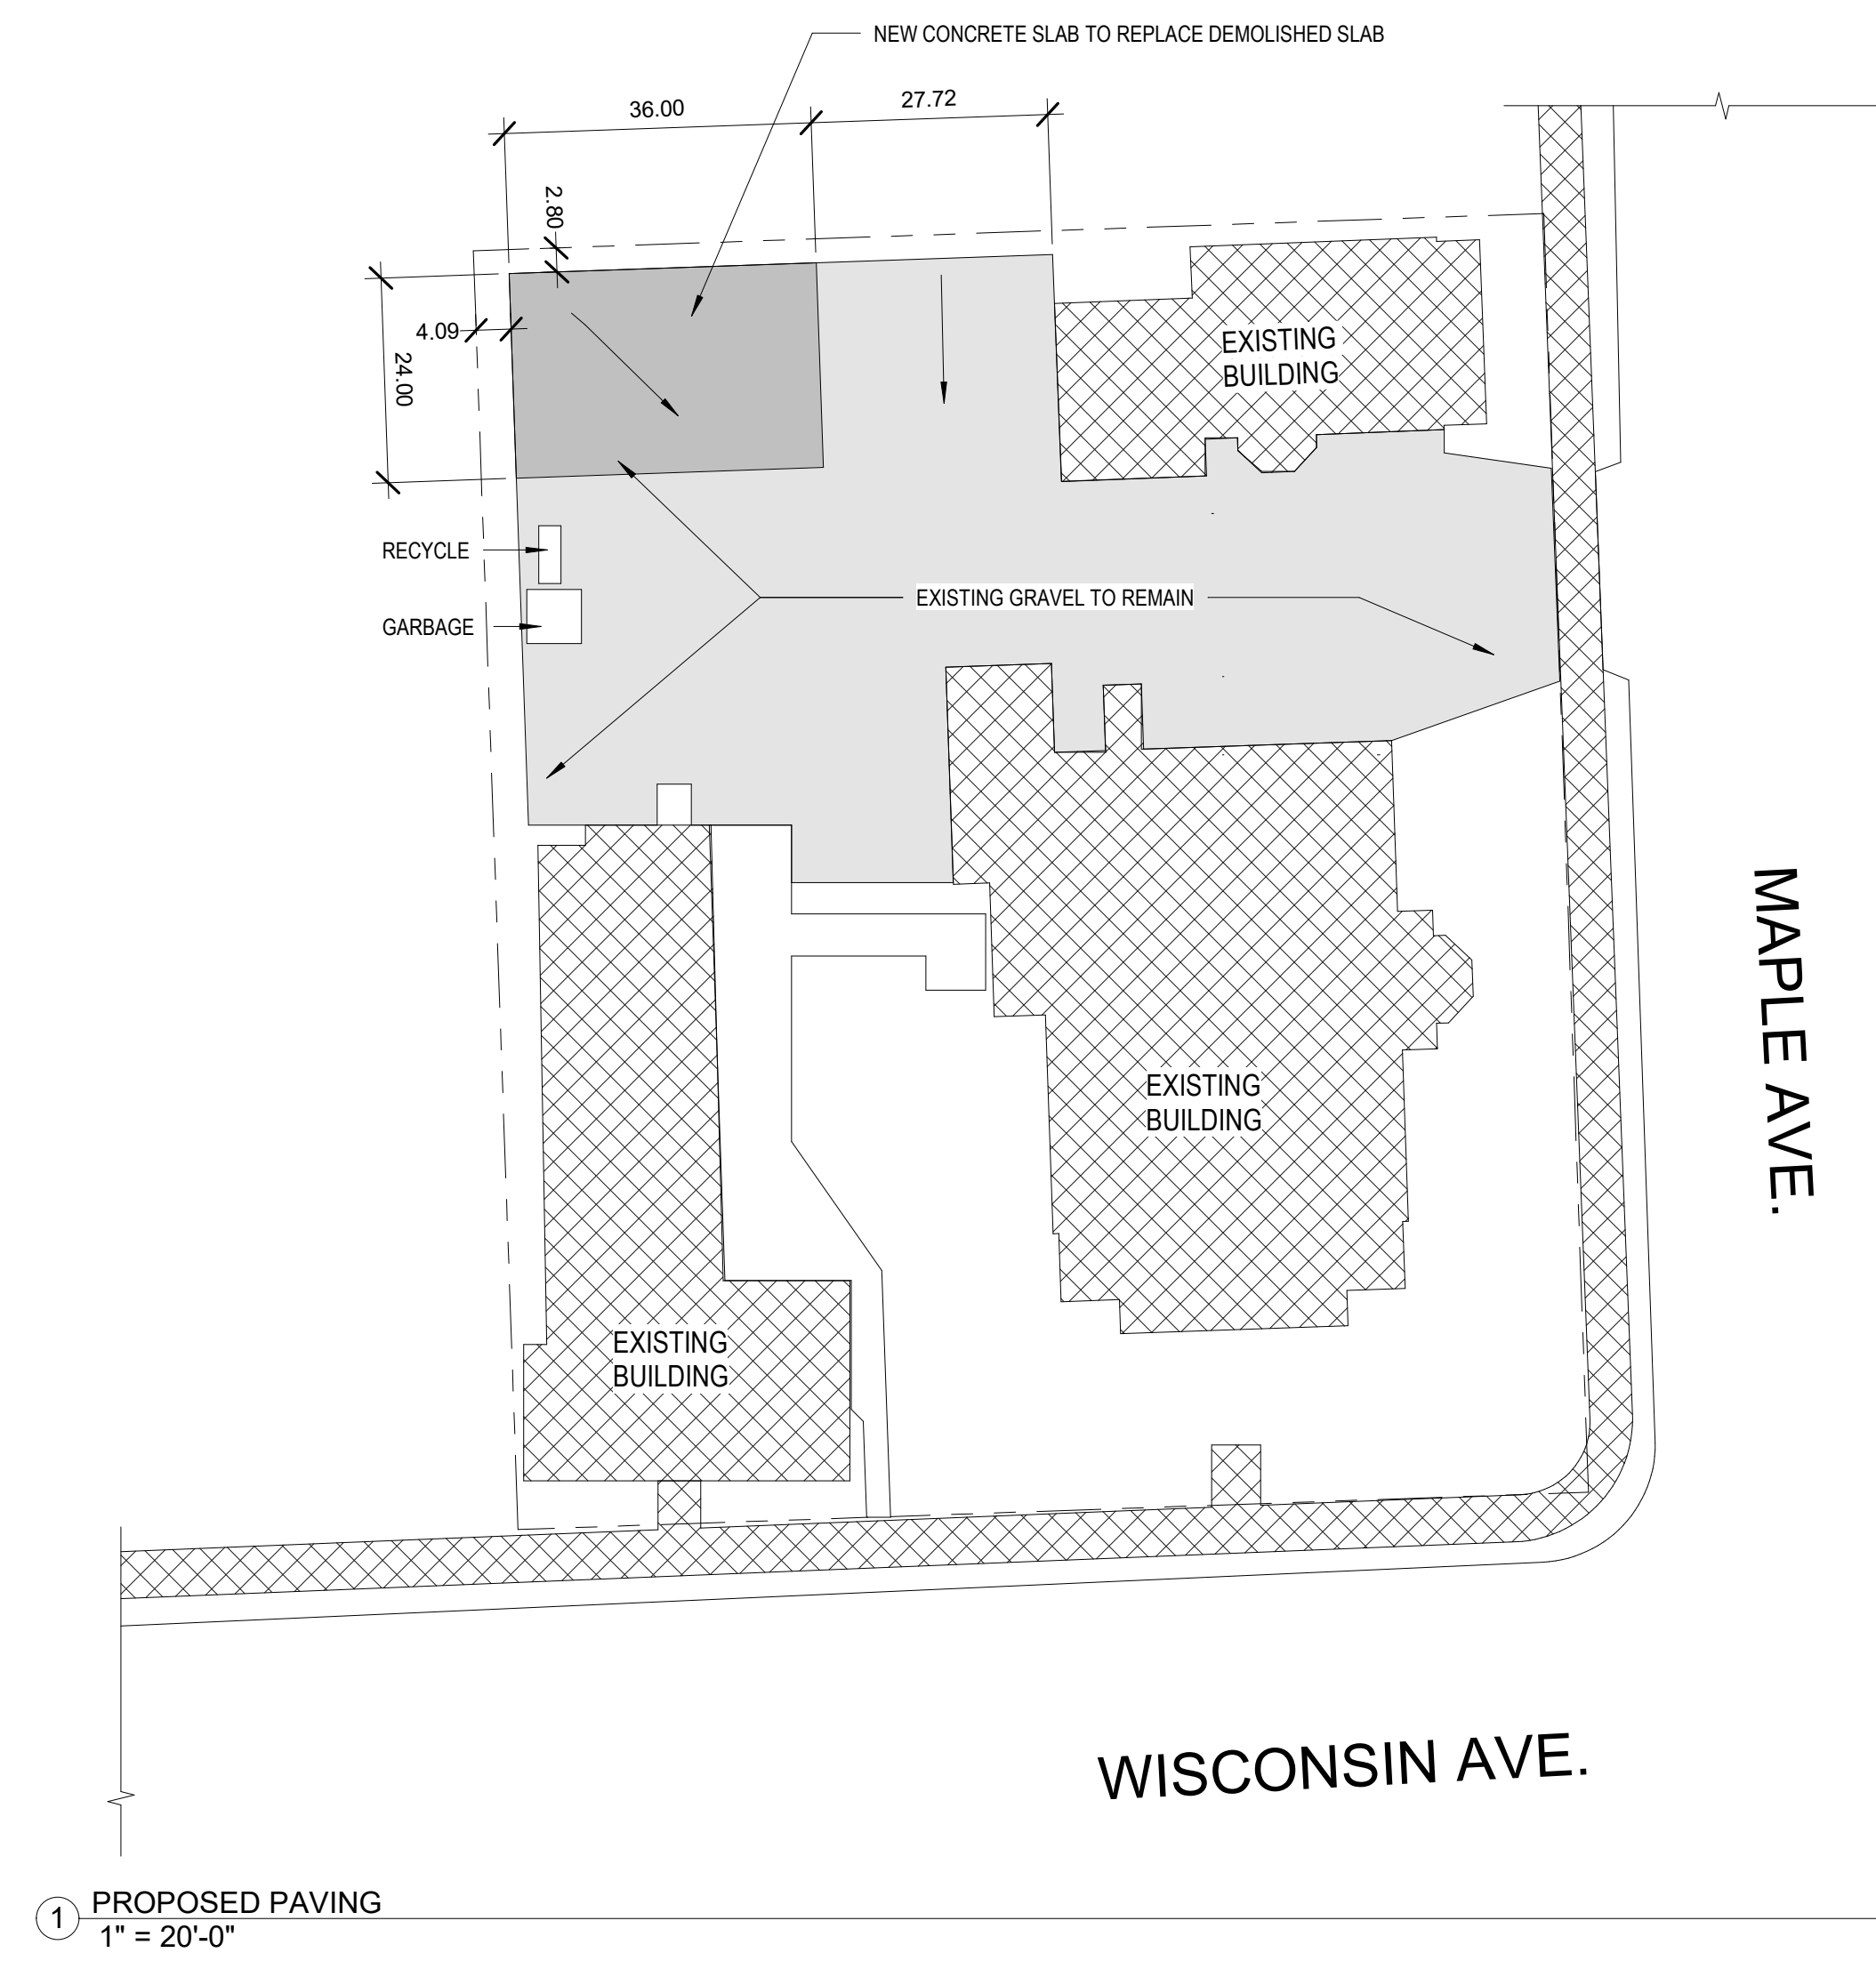


ADH Properties  
**Parking Lot**  
402 Wisconsin Ave.  
Waukesha, WI 53186

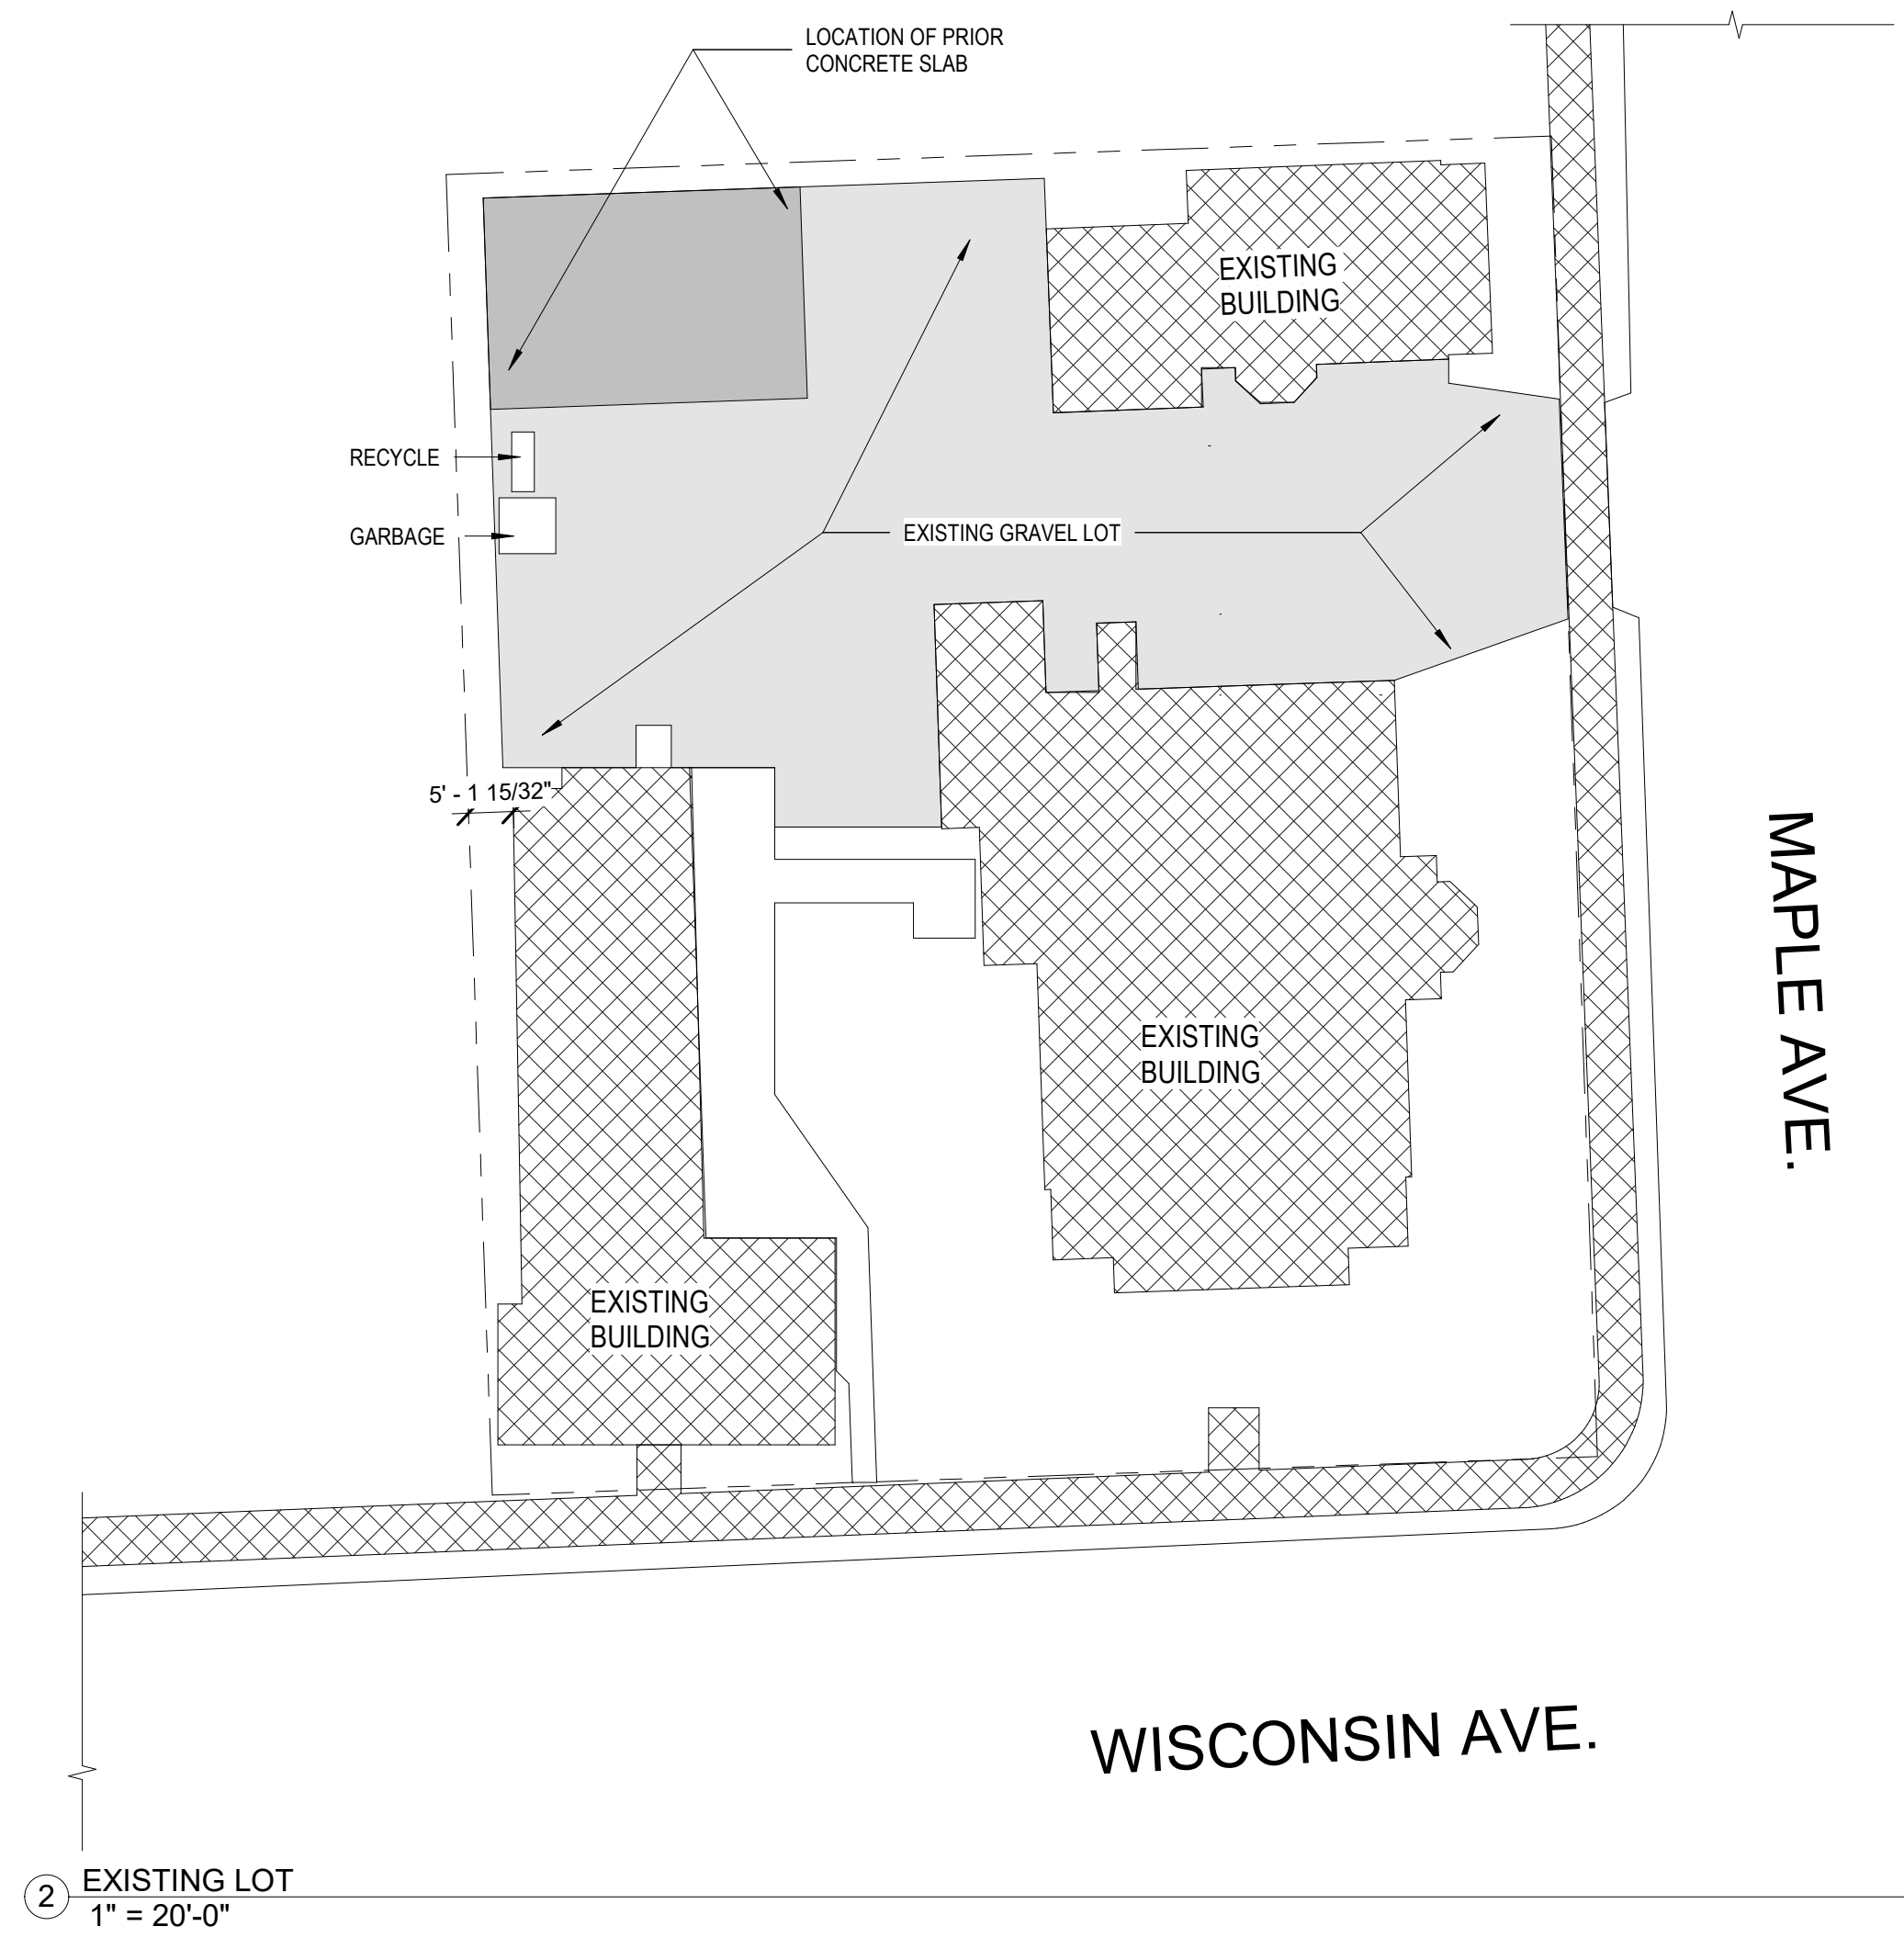

SHEET TITLE  
PROPOSED SITE PLAN

PRELIMINARY

07.20.2020

JOB NUMBER: 19200

DATE: 06.19.2020

DRAWN BY: bec

SHEET NUMBER:

**C1.0**



NORTH

© 2019 STRUCRITE, INC.  
7/20/2020 3:40:02 PM