





**TEGEDER HANGER - Exterior Deck**  
**WAUKESHA COUNTY AIRPORT**  
2325 AVIATION DRIVE  
WAUKESHA, WI 53188

**REVISIONS :**

No.	Description	Date

Date : 10/30/2021

Scale : As Noted


File Number :

Drawn : TES


Project : 202006

Sheet Number :


**A-101**

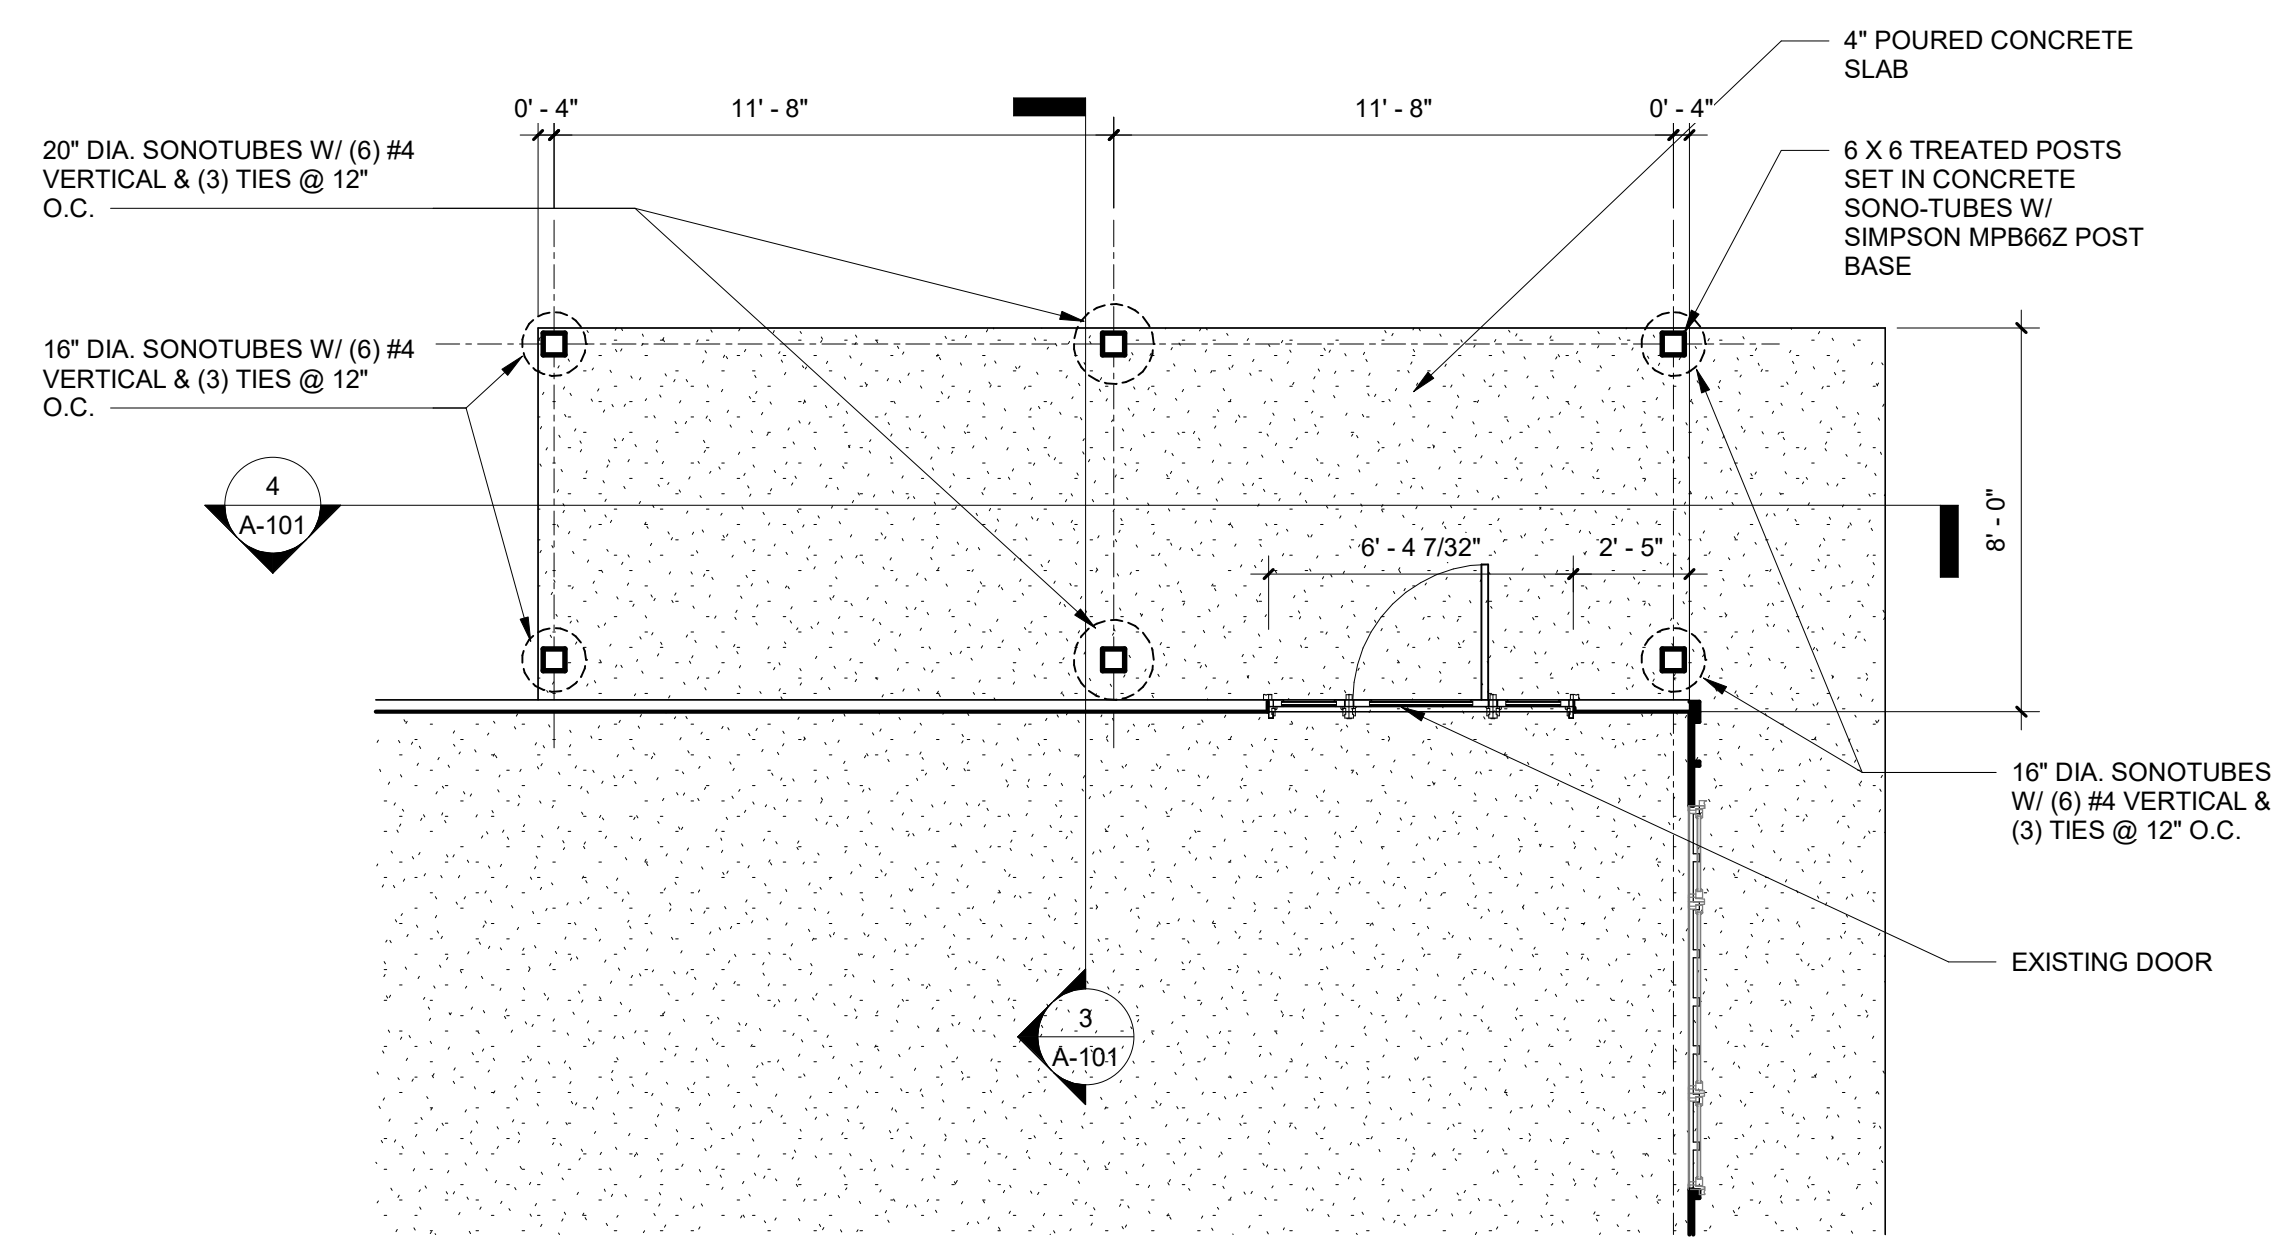


1 FLOOR PLAN  
1/4" = 1'-0"

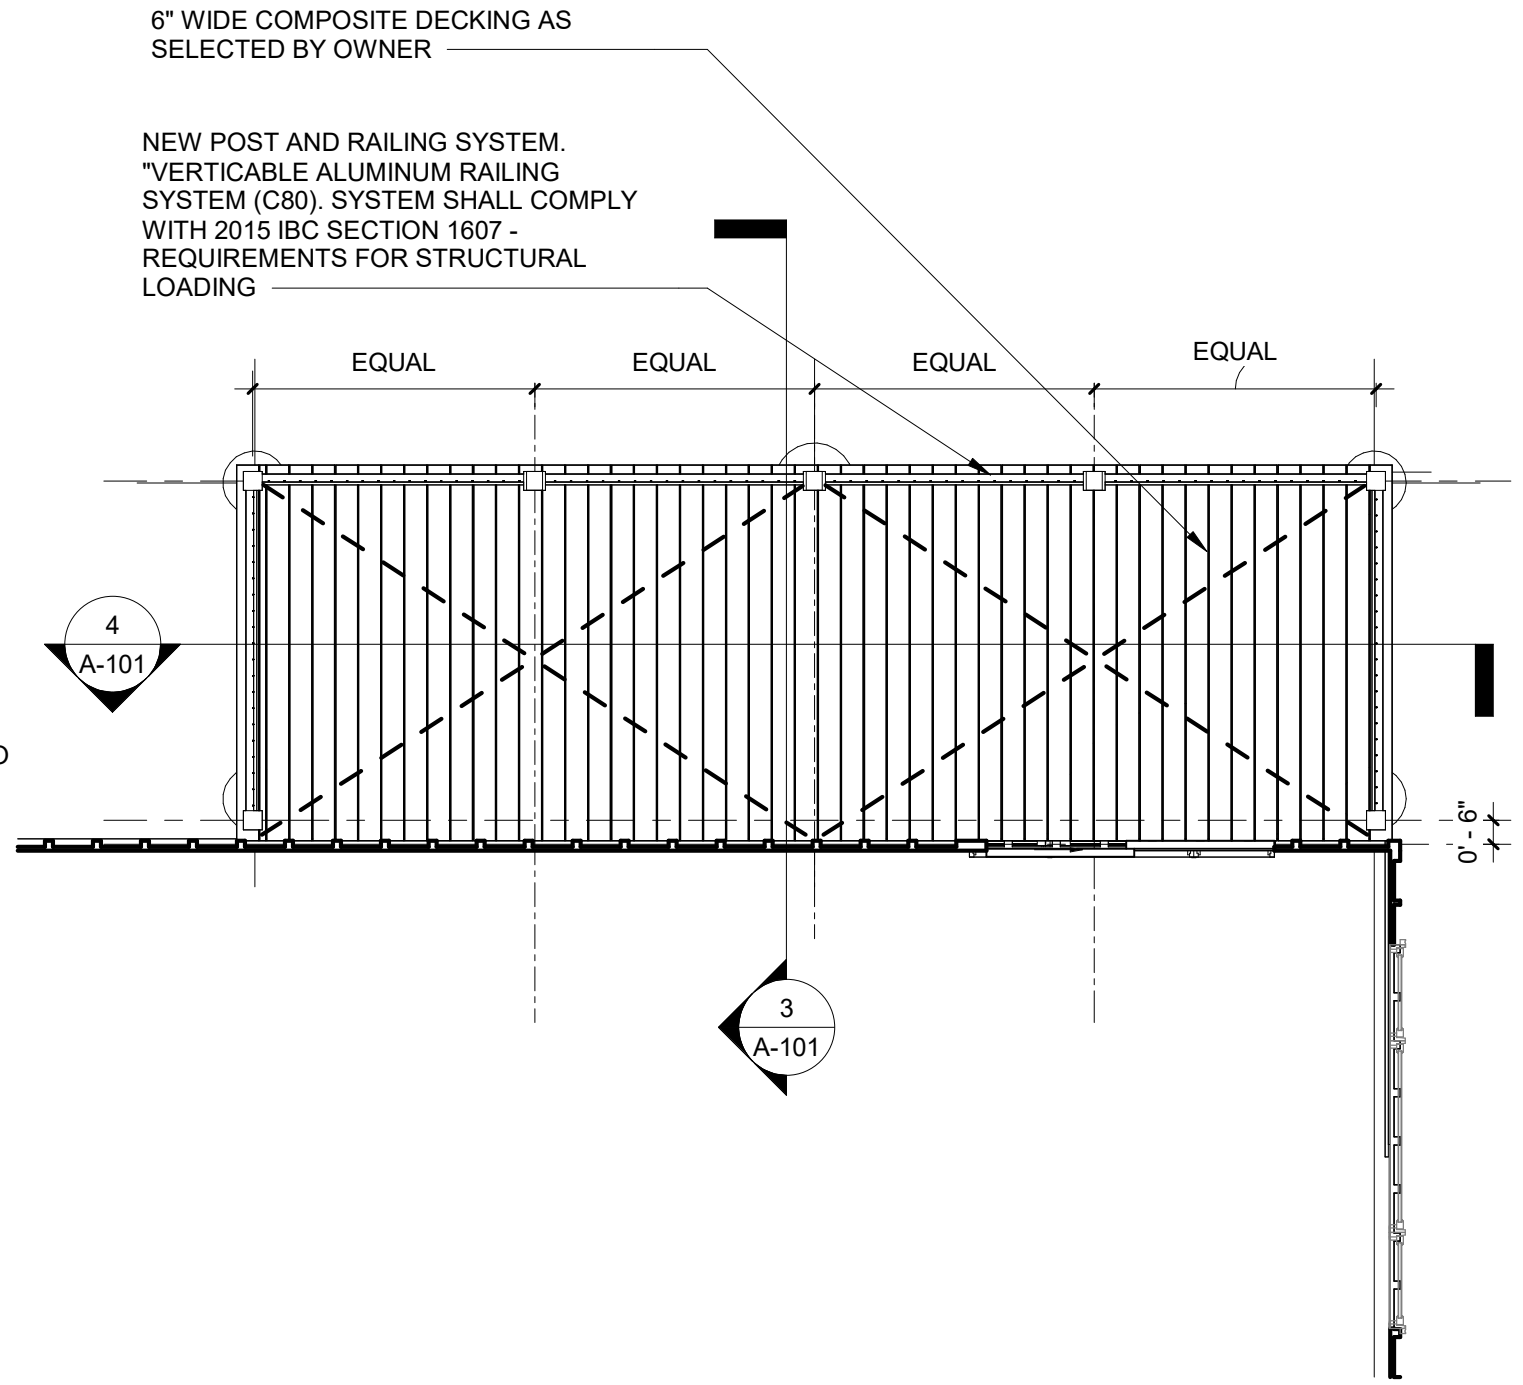


2 MEZZANINE  
1/4" = 1'-0"

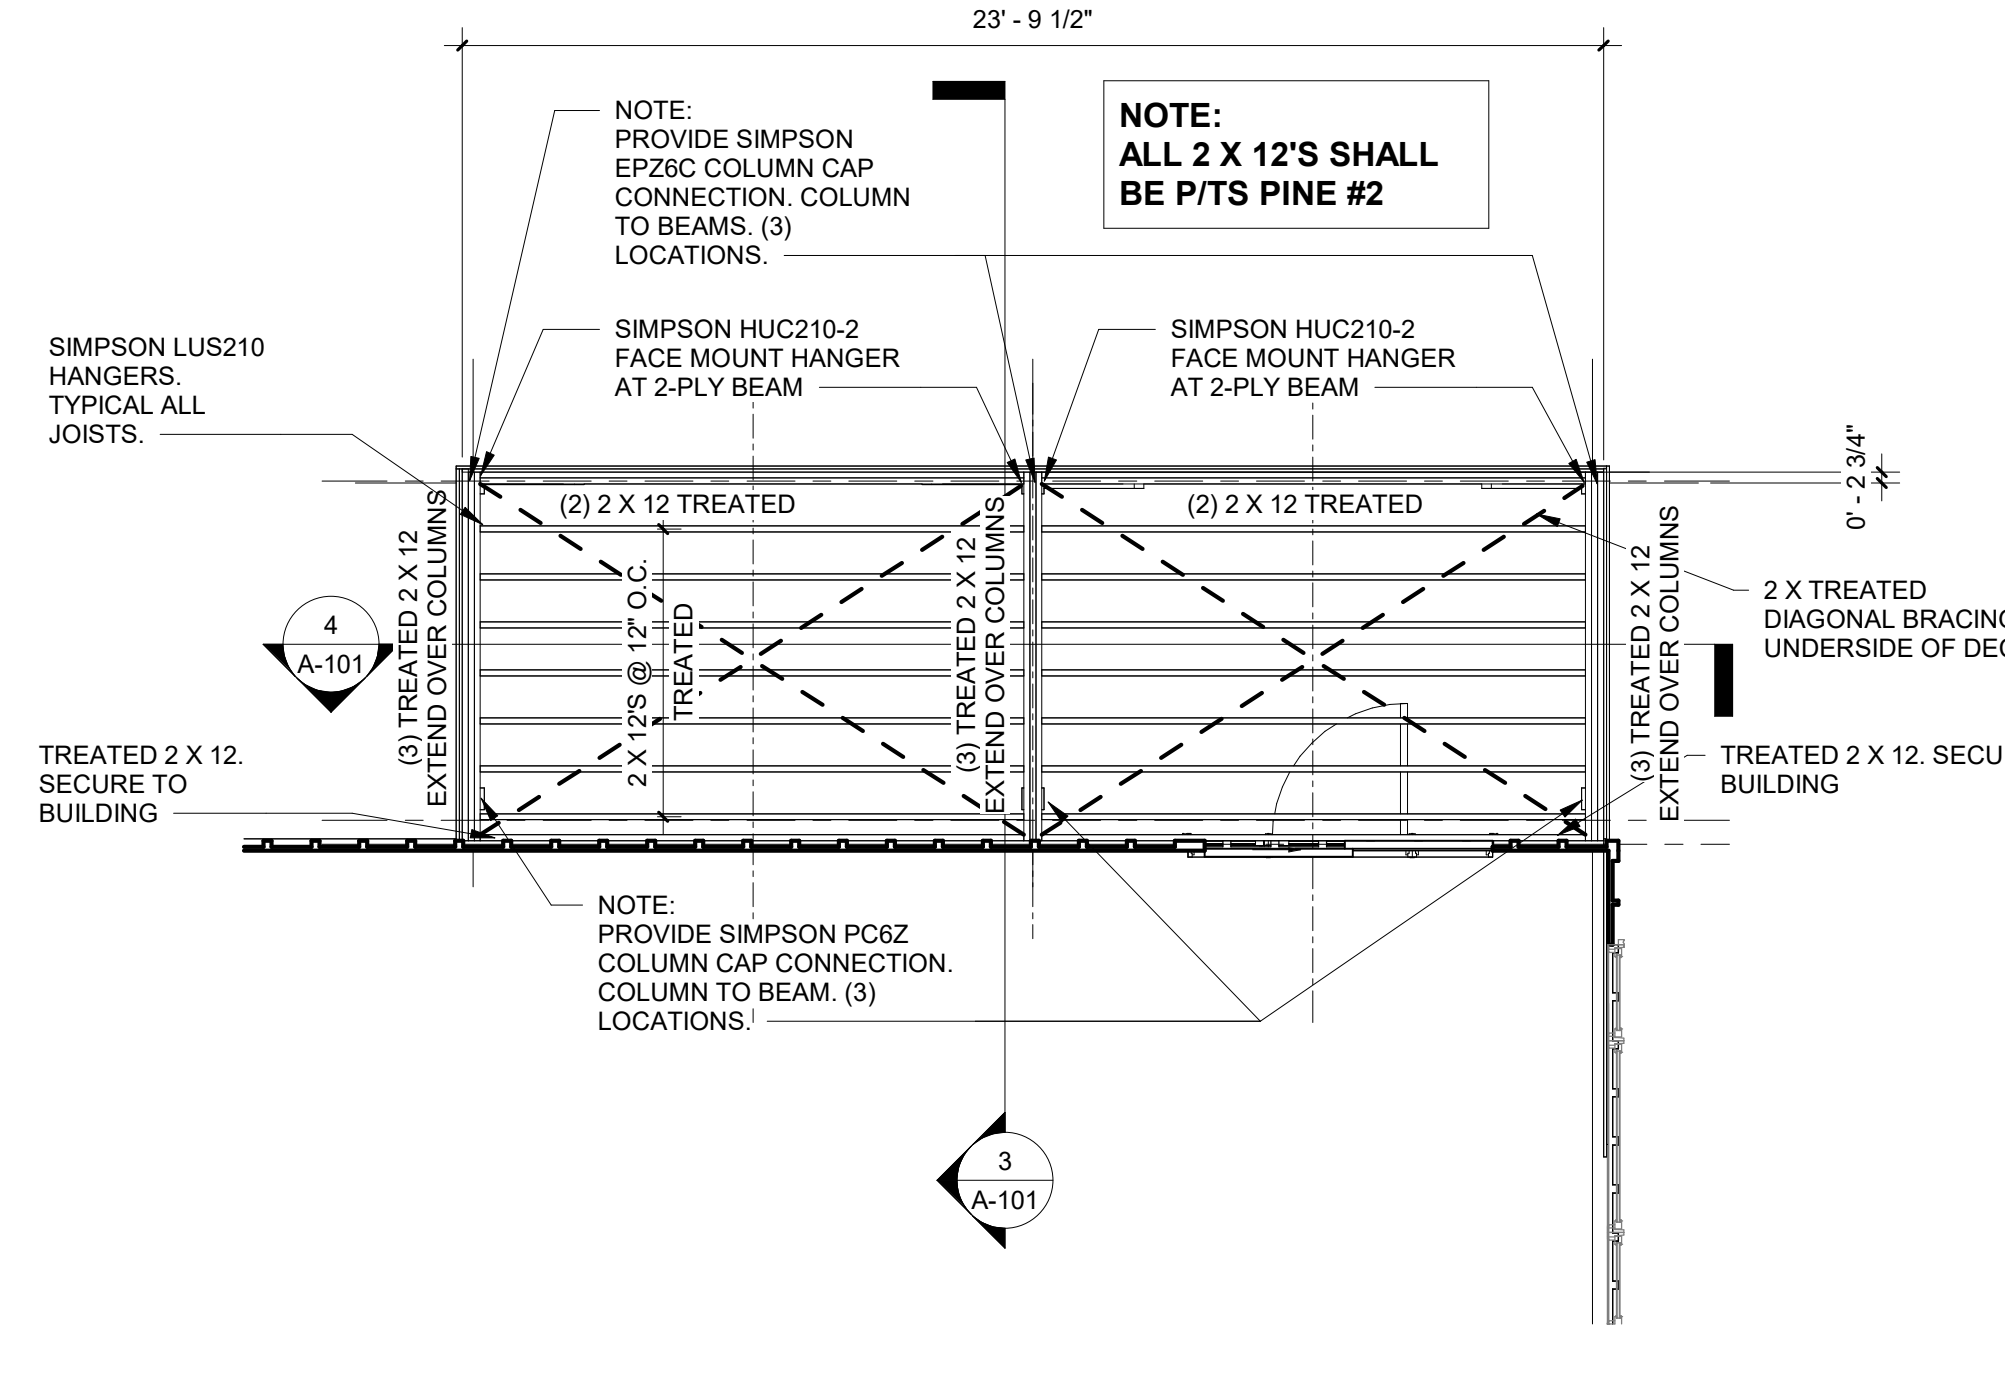

5 MEZZANINE FRAMING  
1/4" = 1'-0"

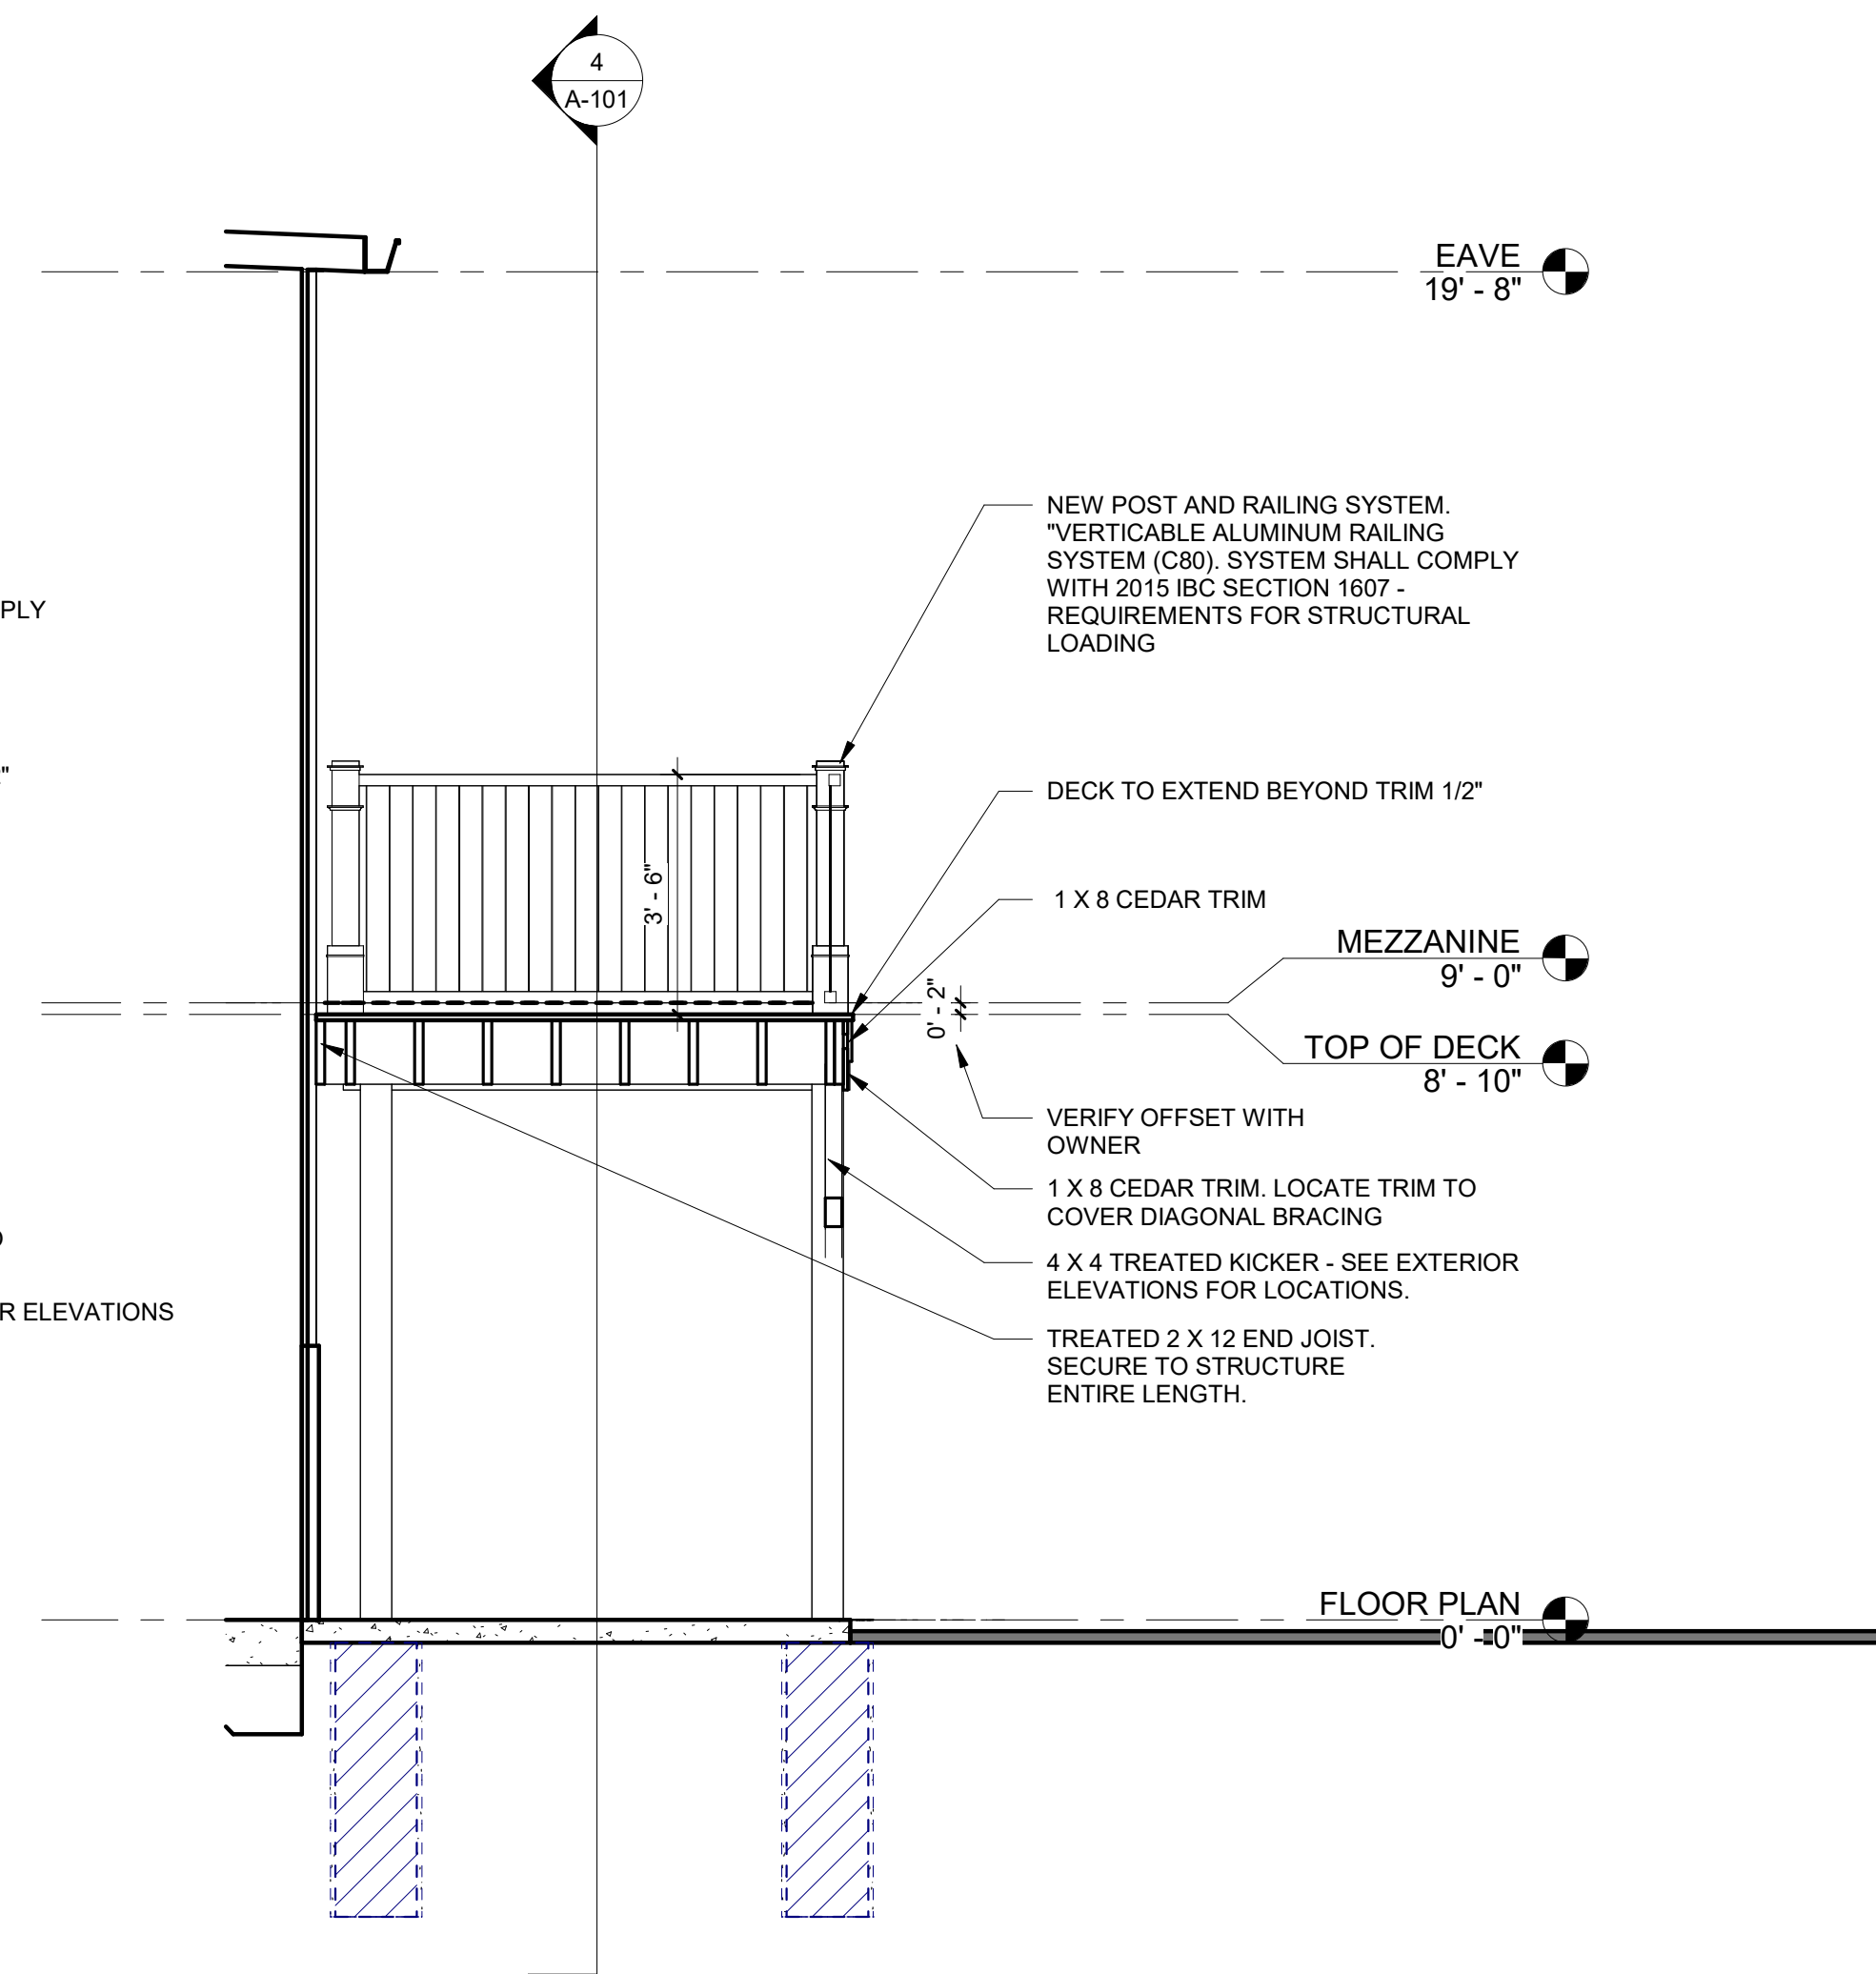




3 Section 1  
3/8" = 1'-0"

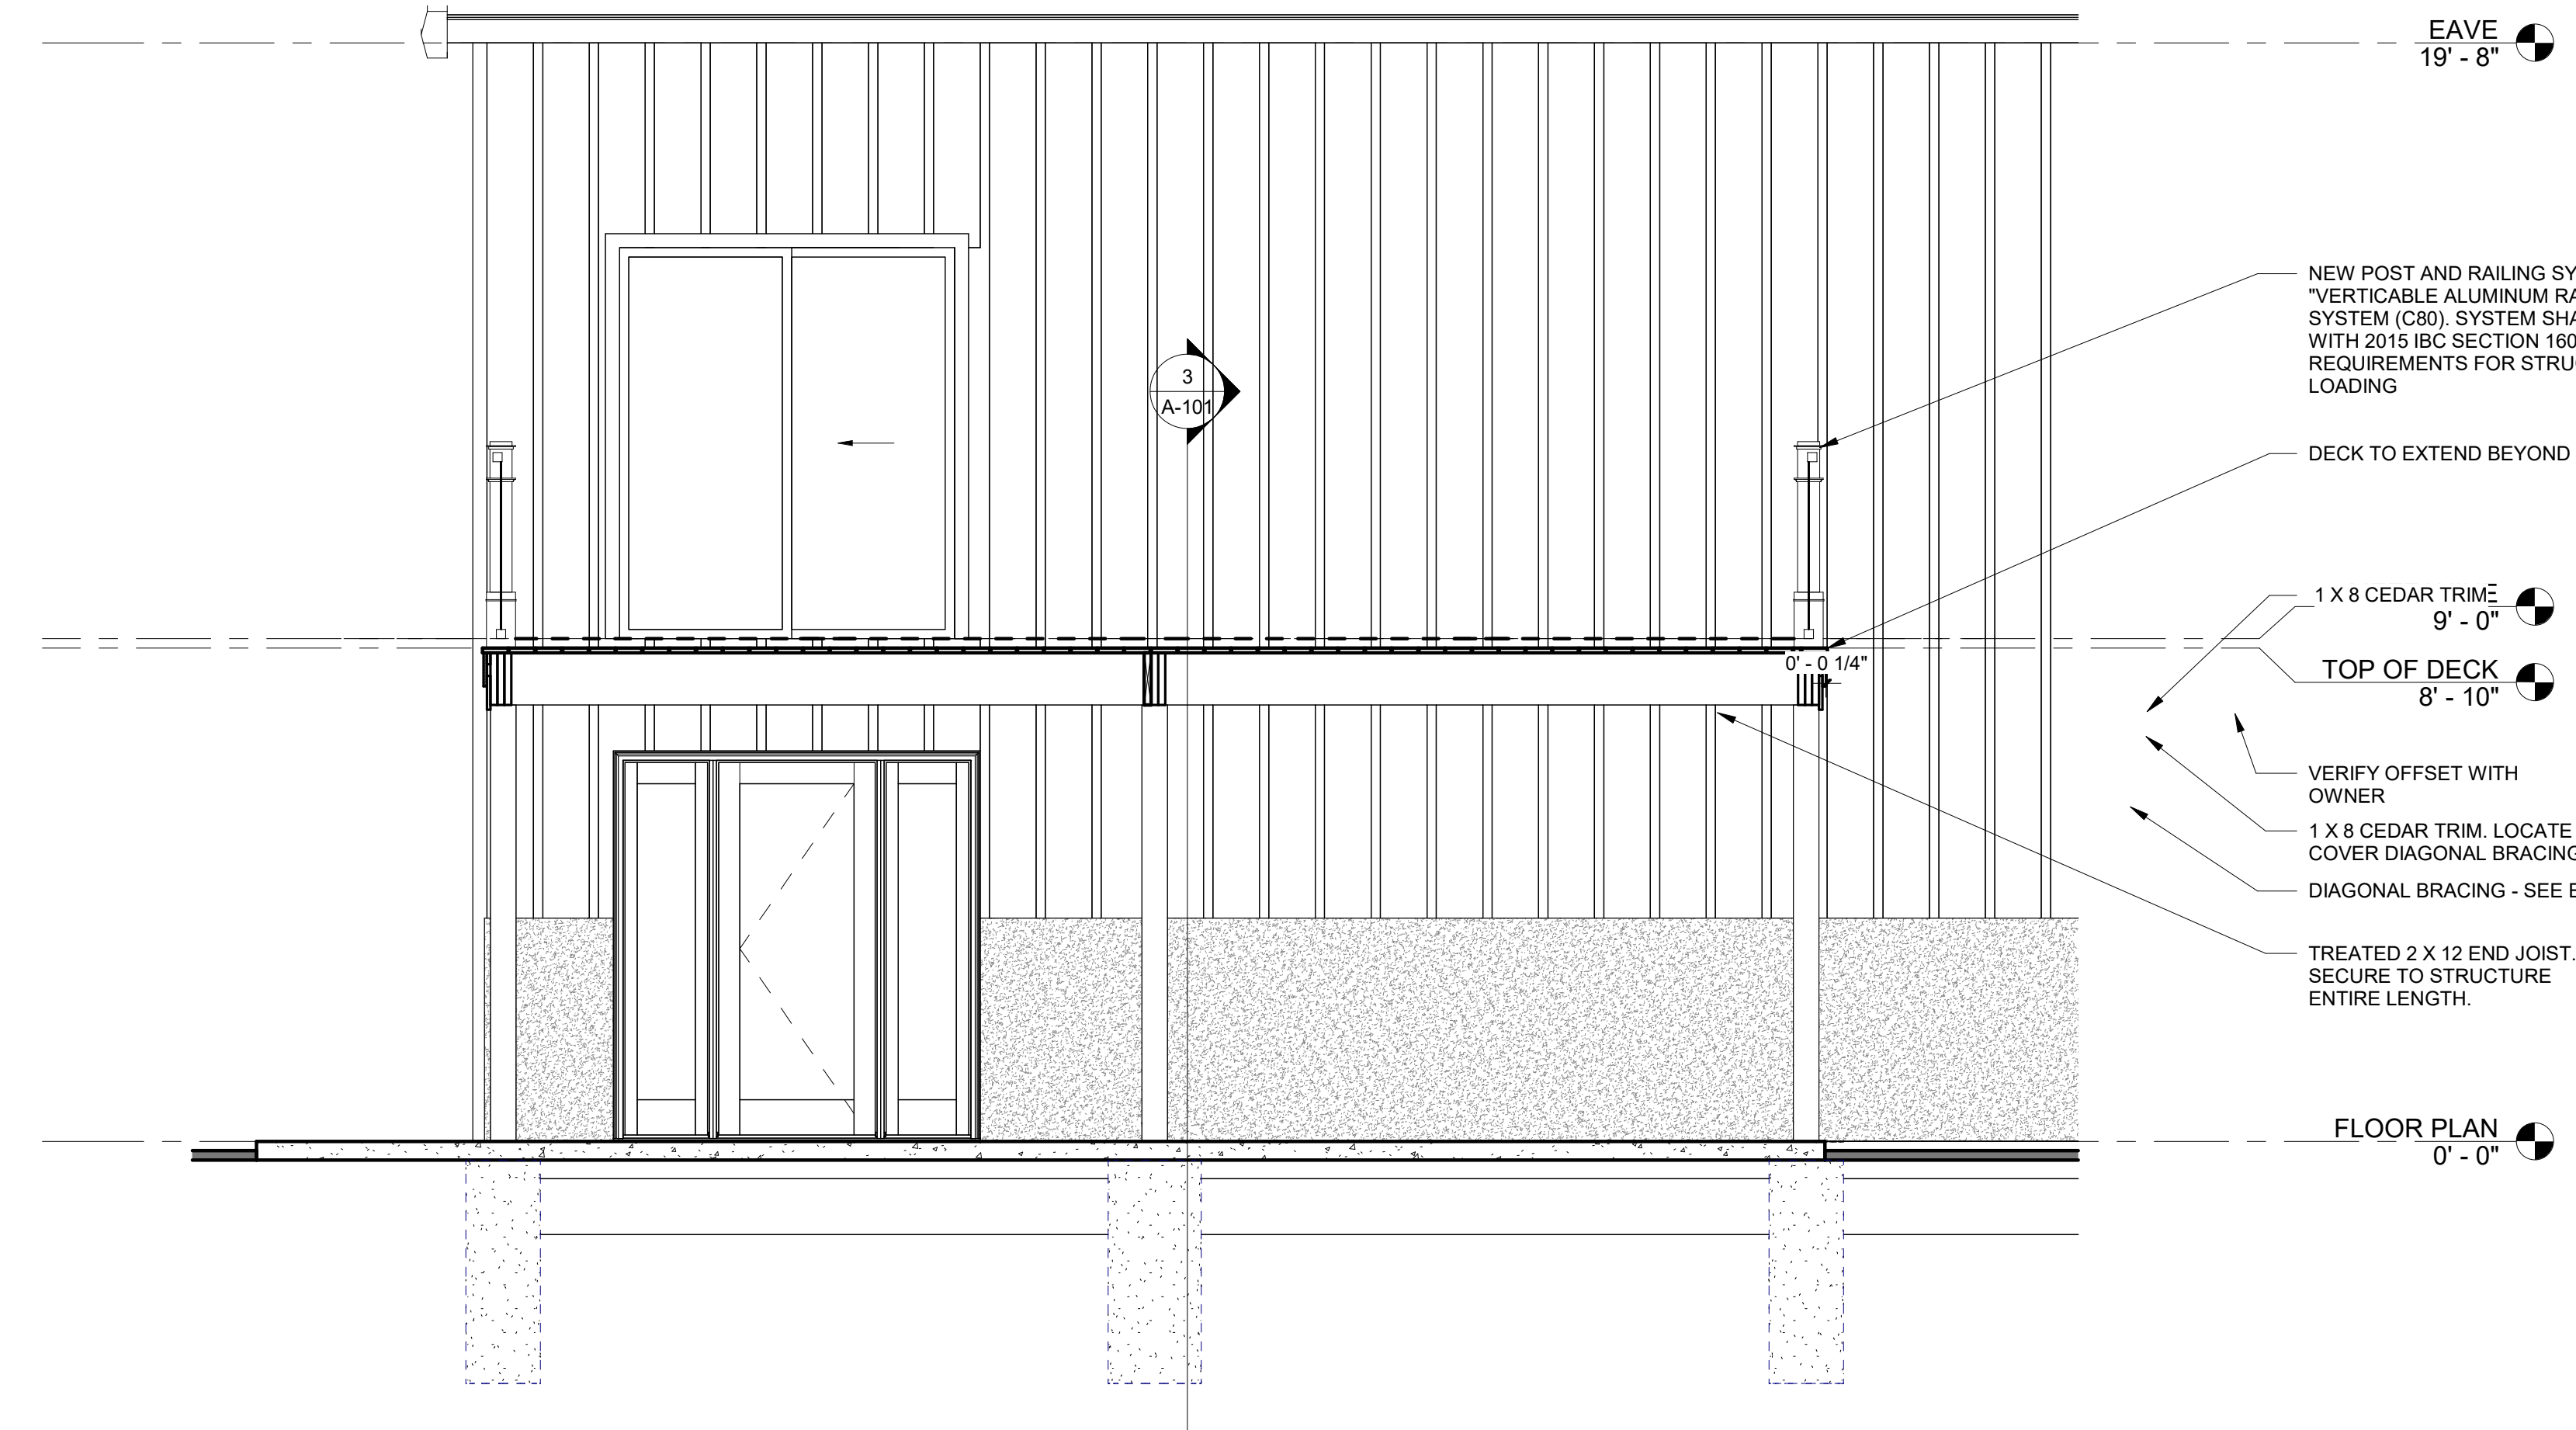

4 Section 2  
3/8" = 1'-0"

**A-101**



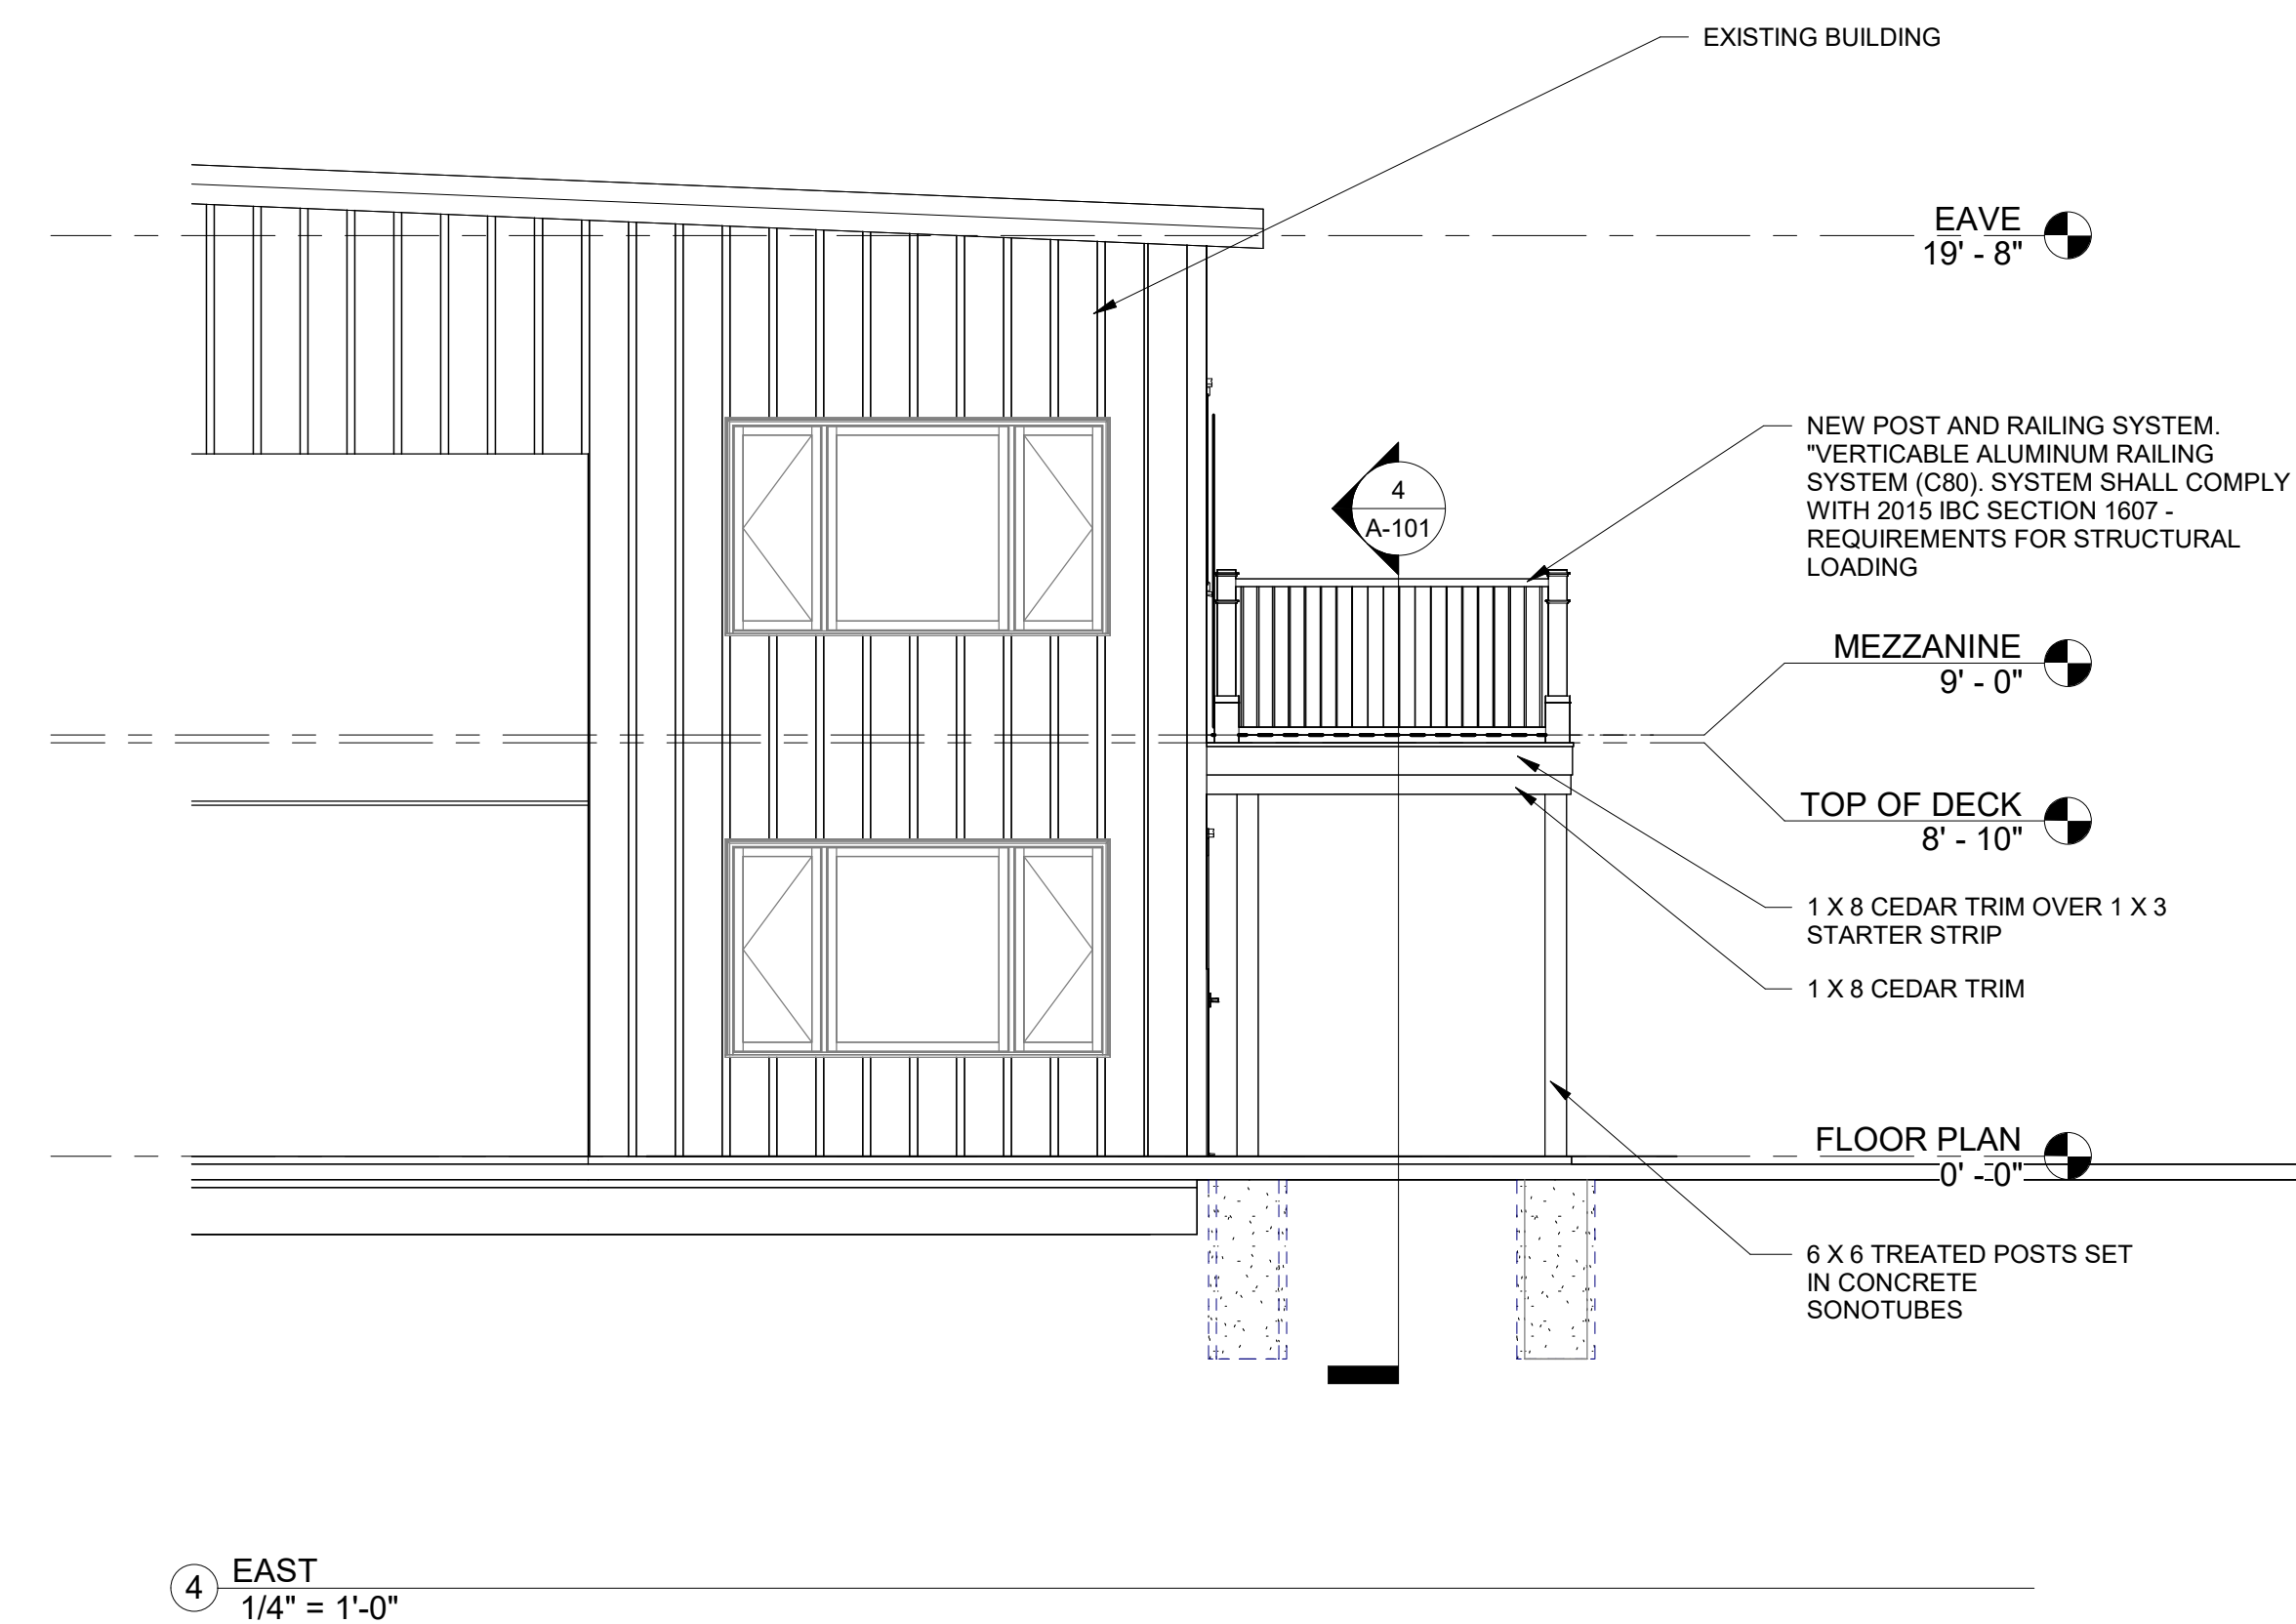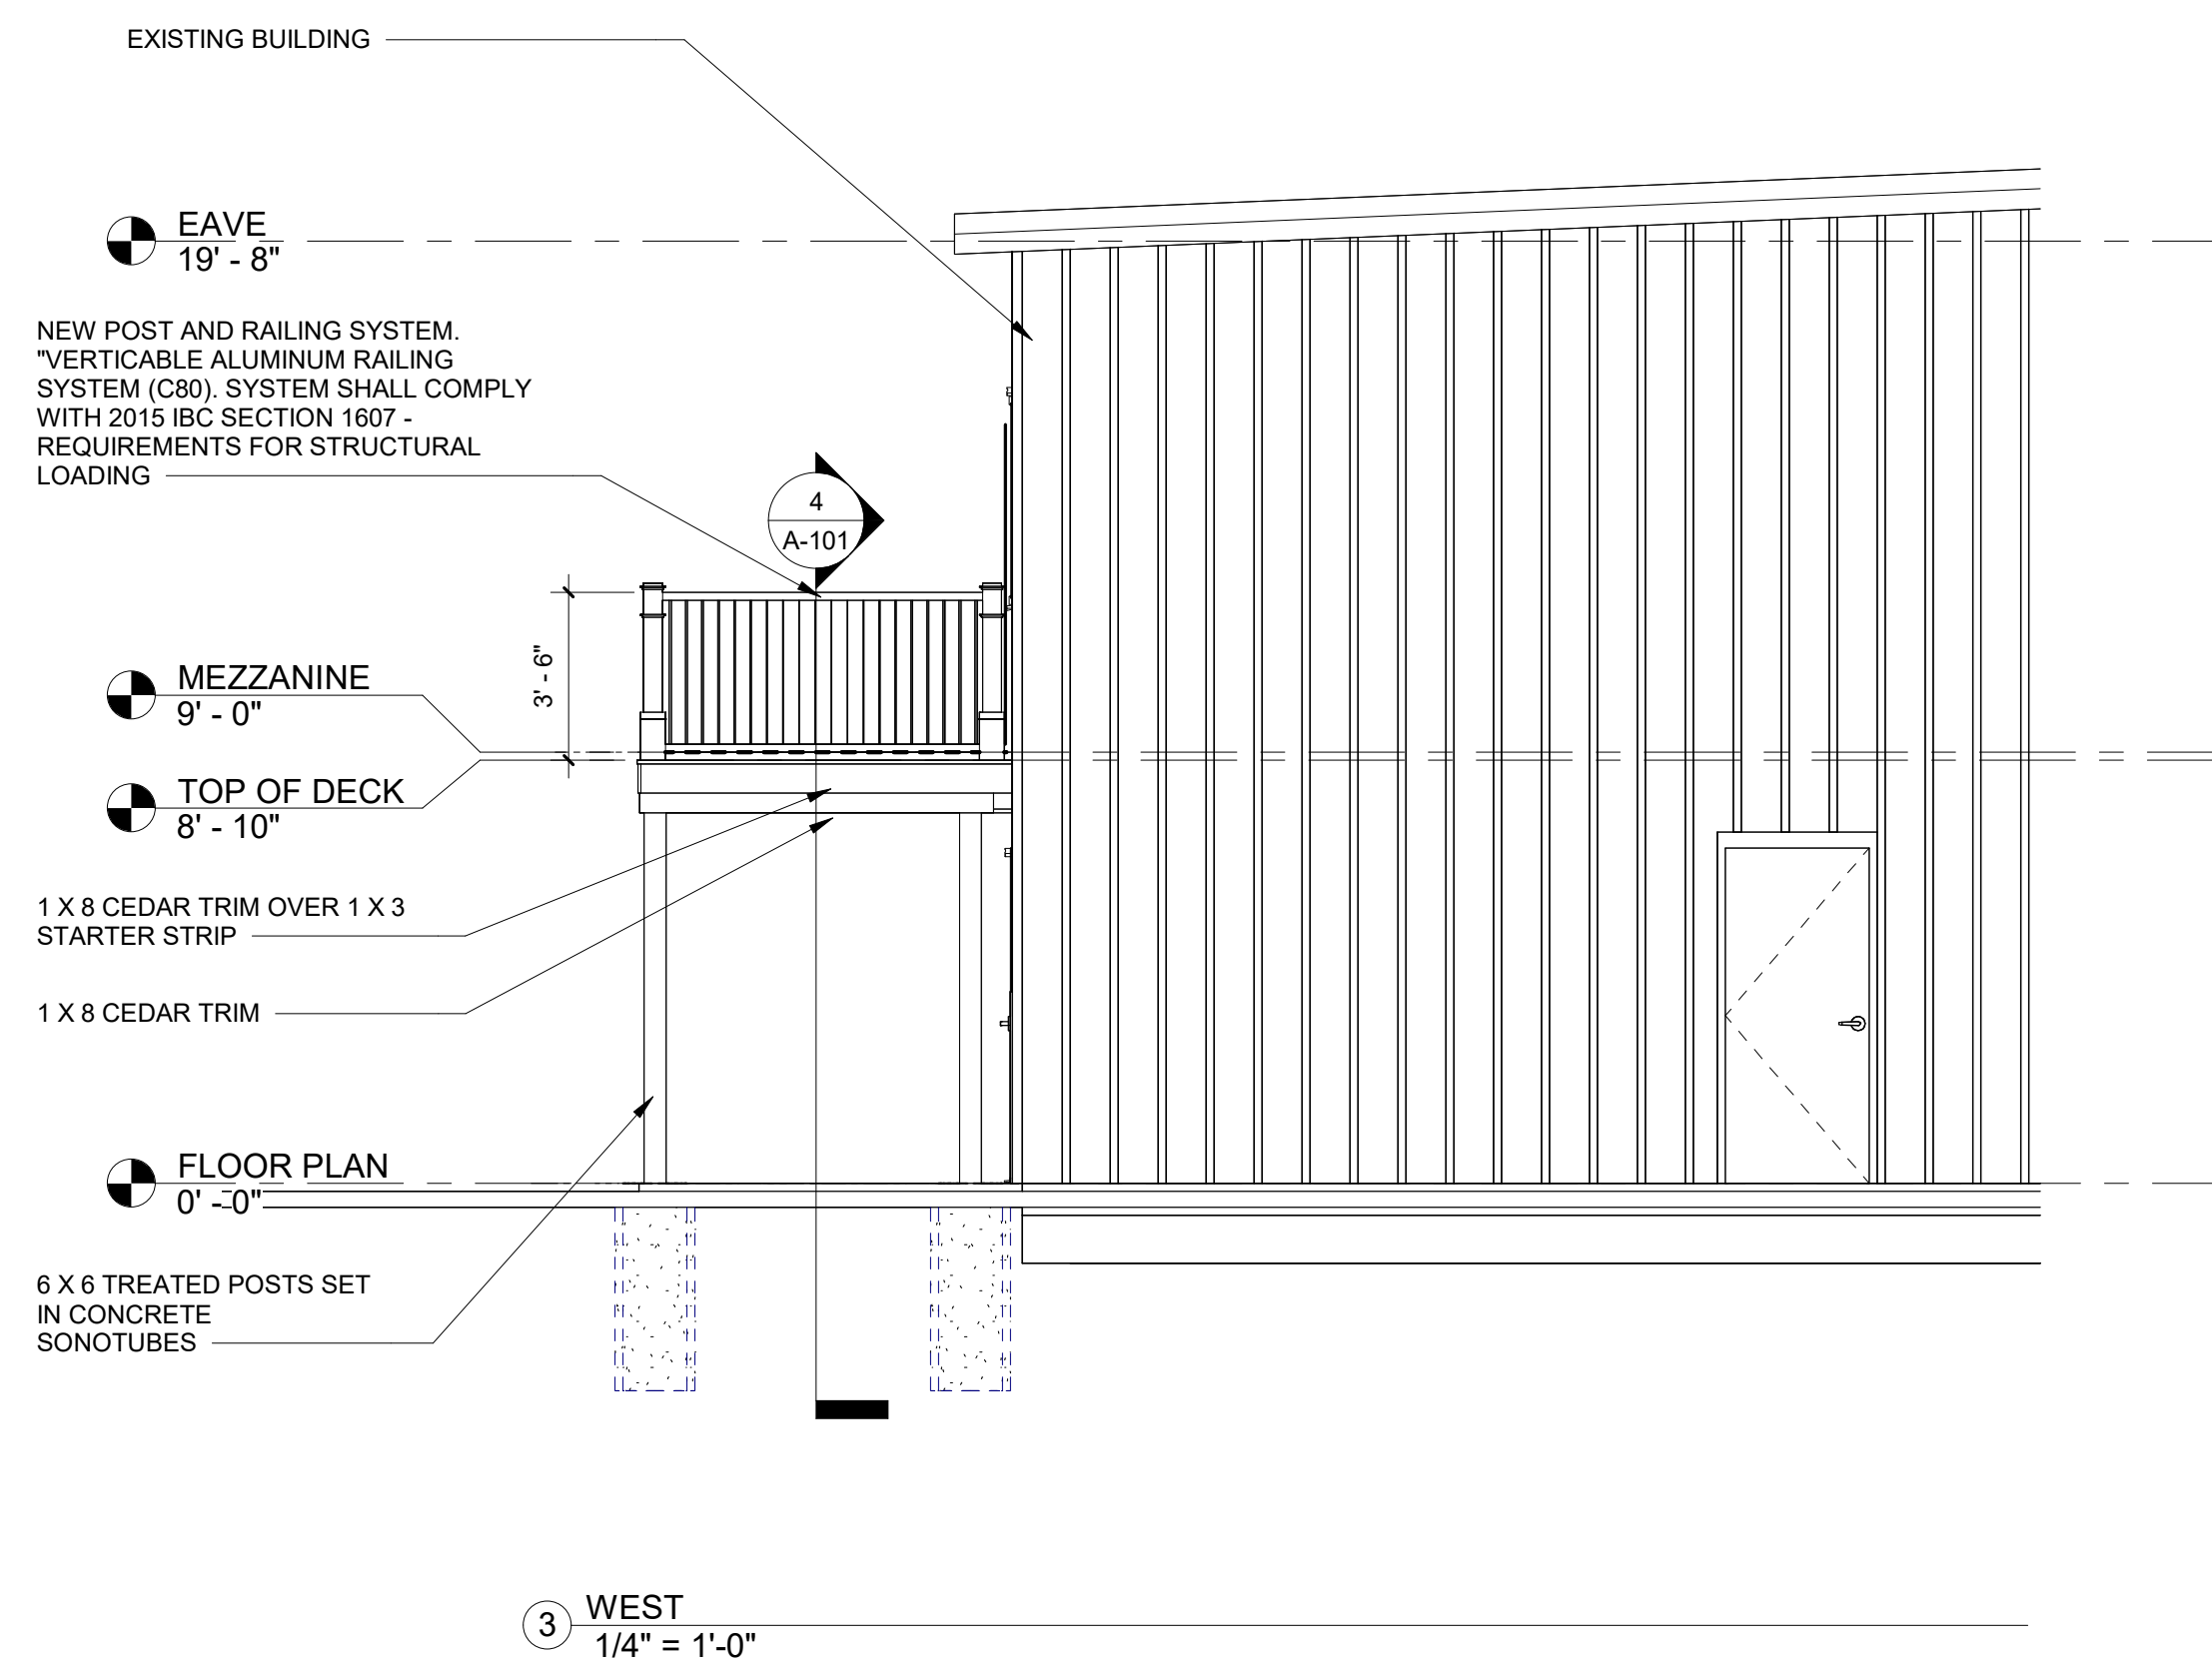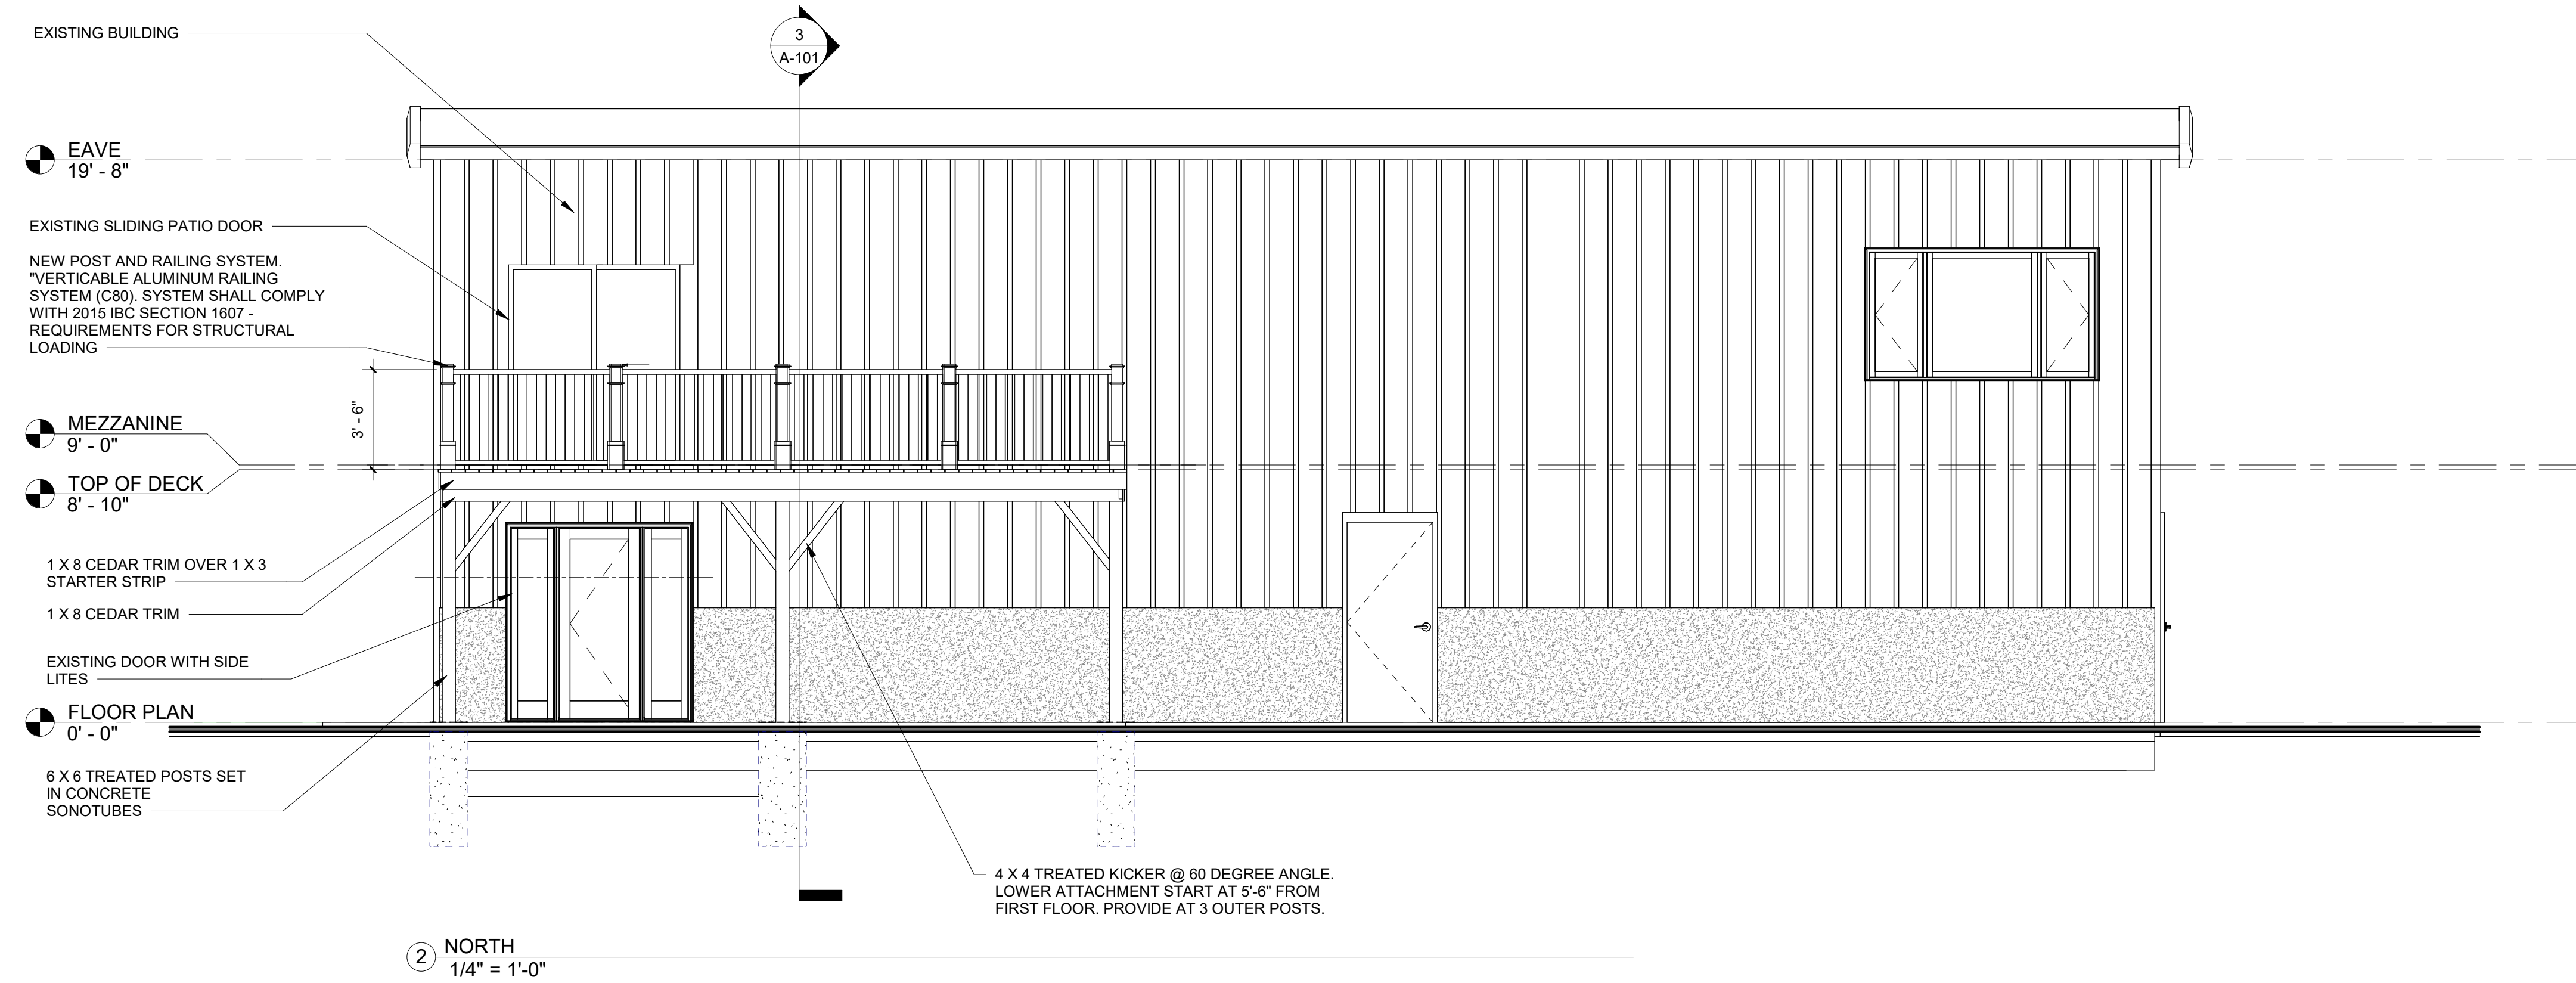

TEGEDER HANGER - Exterior Deck  
WAUKESHA COUNTY AIRPORT  
2325 AVIATION DRIVE  
WAUKESHA, WI 53188

REVISIONS :

No.	Description	Date

Date : 10/30/2021

Scale : As Noted

File Number :

Drawn : TES

Project : 202006

Sheet Number :

A-201