



SITE PLAN
SCALE: 1" = 20'-0"

SITE INFORMATION:

Parcel	68,518 Sq. Ft.
Pavement	34,100 Sq. Ft. (50%)
Parking Island Area	1,725 Sq. Ft. (5%)
Existing Building	12,250 Sq. Ft. (18%)
Green Space	22,168 Sq. Ft. (32%)
PARKING STALLS	66

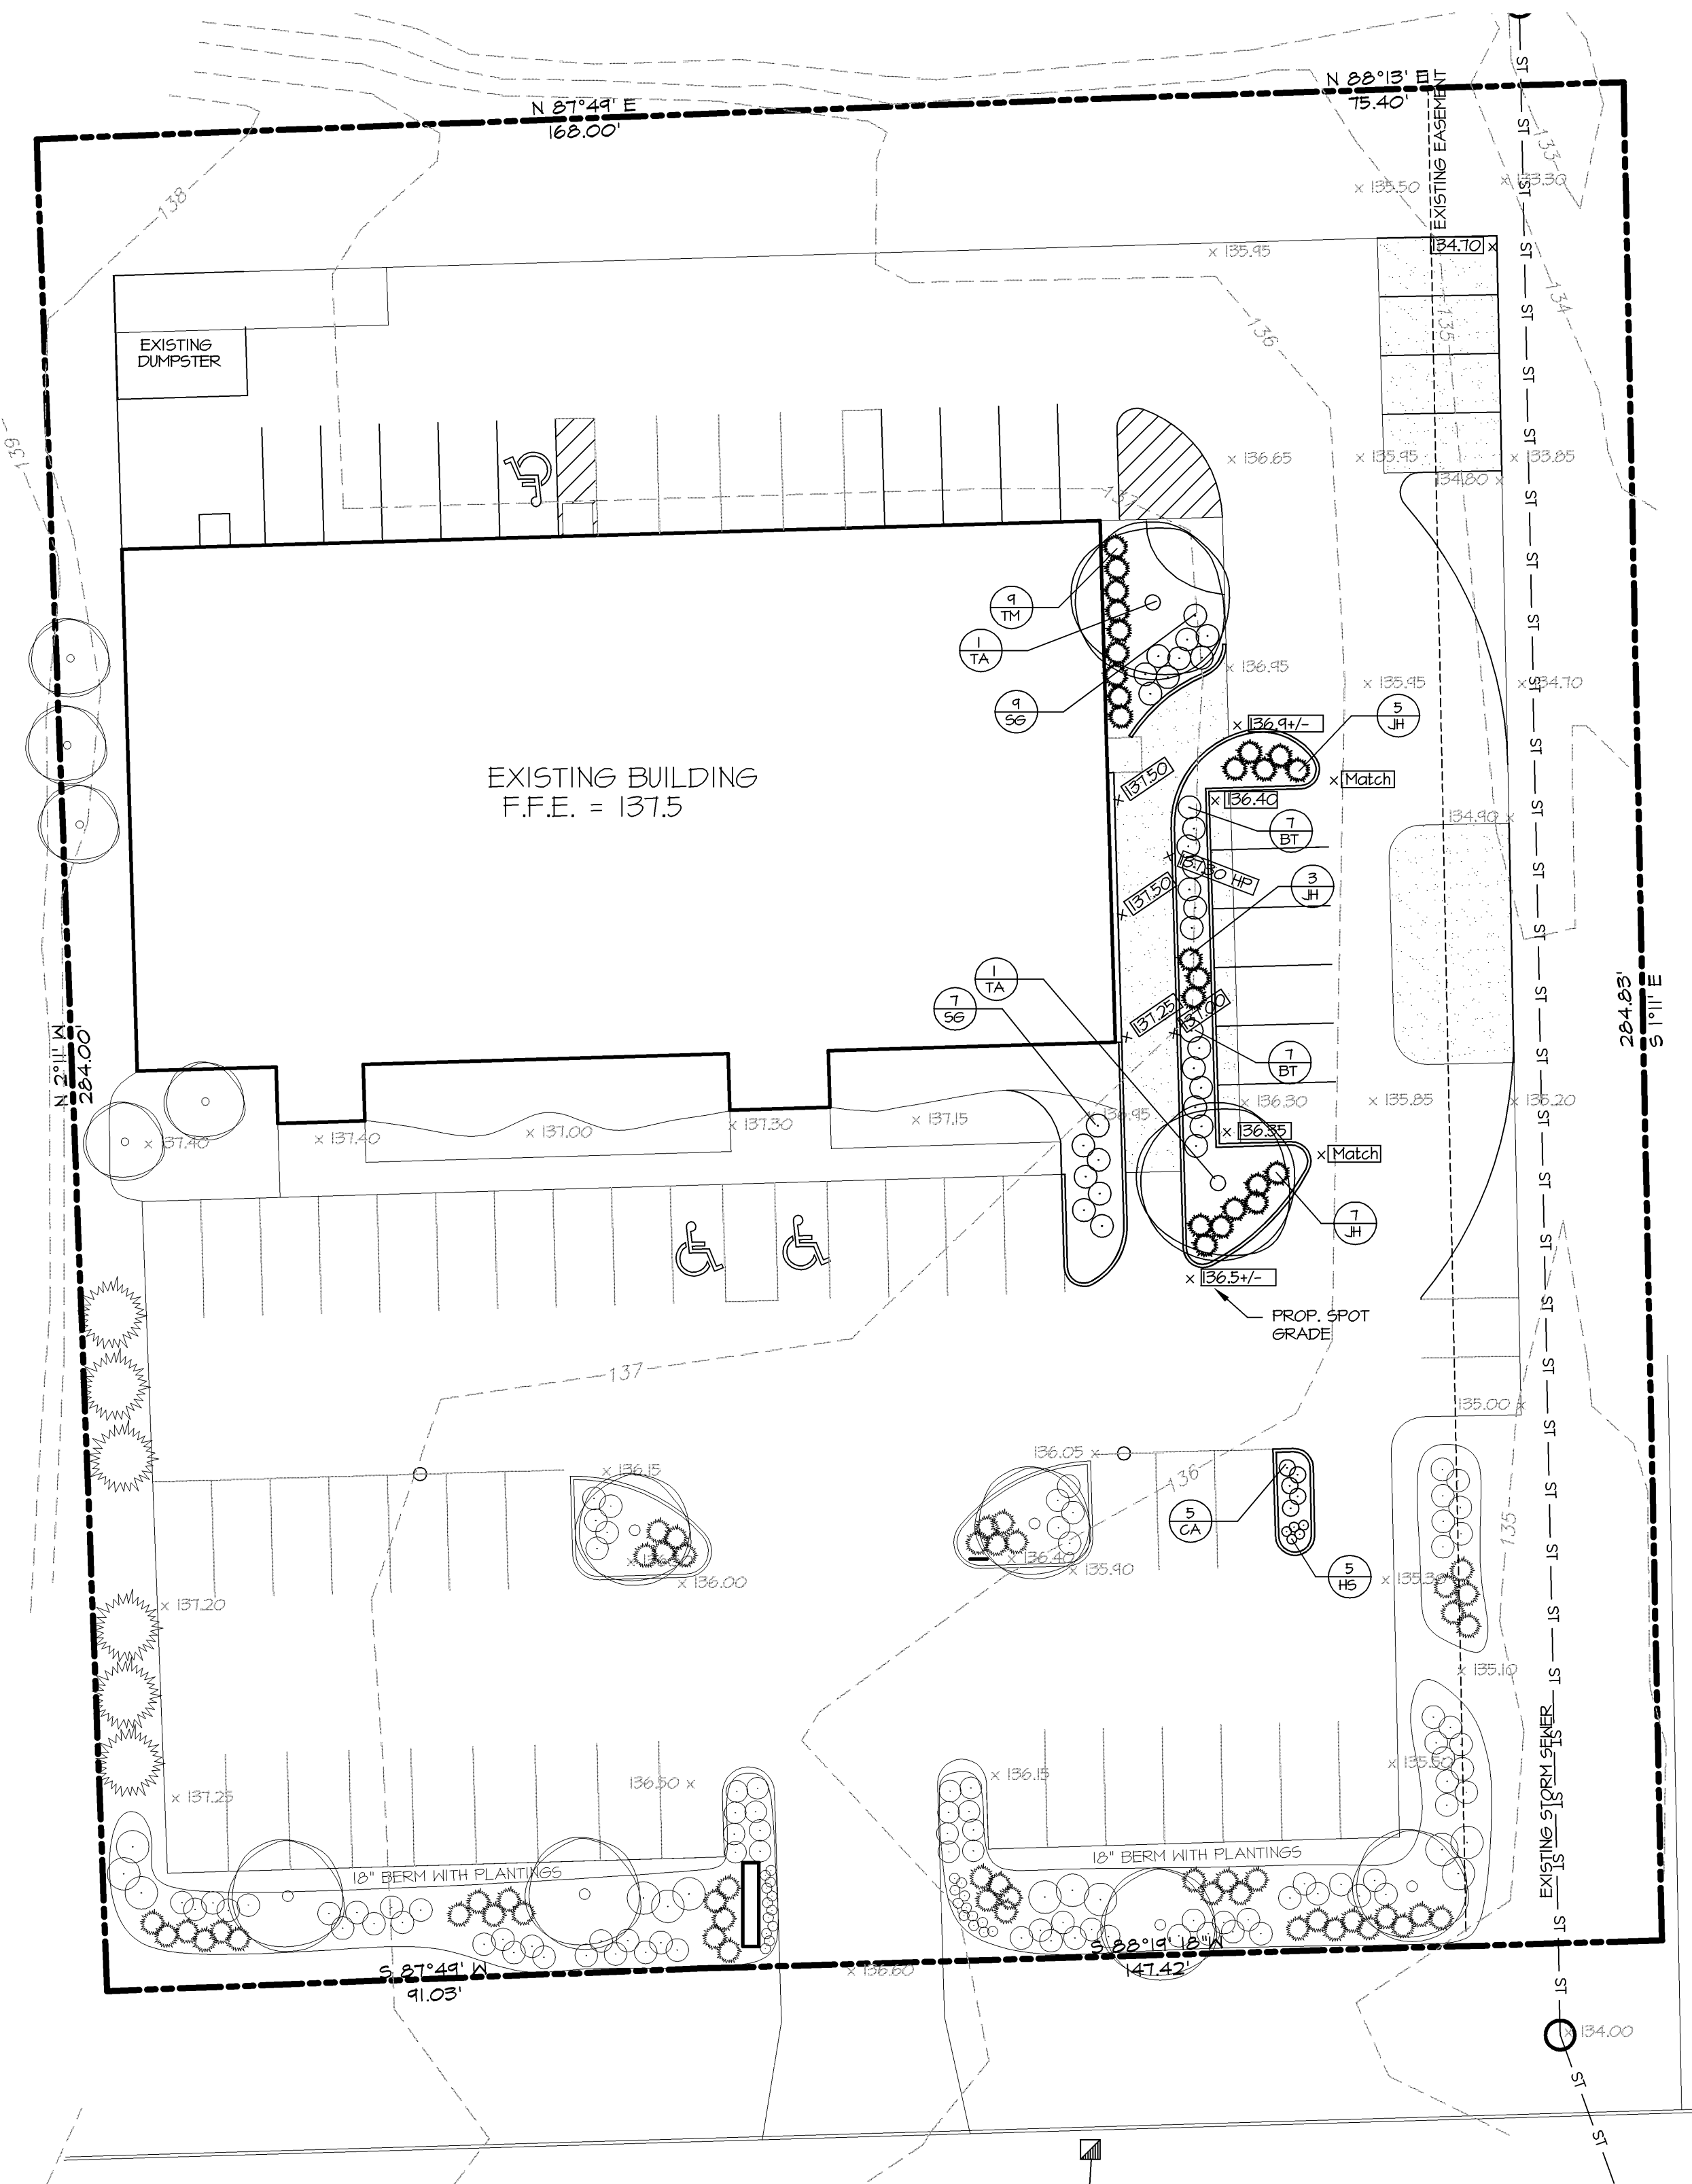

SITE DRAINAGE/LANDSCAPE PLAN
SCALE: 1" = 20'-0"

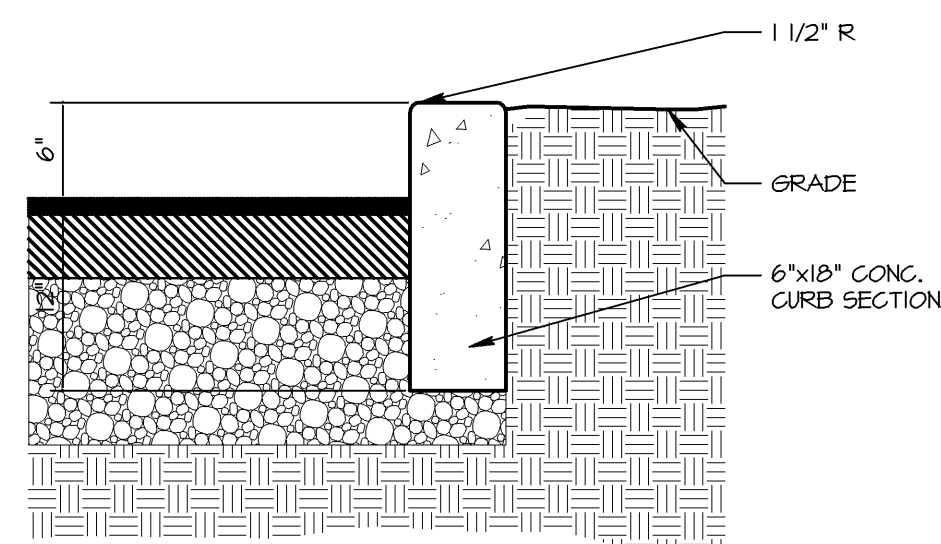

CONCRETE CURB SECTION
1" = 1'-0"

PLANT SCHEDULE (CONTRACTOR RESPONSIBLE FOR VERIFYING PLANT QUANTITIES)						
QUANTITY	SYMBOL	BOTANICAL NAME	COMMON NAME	MATURE SIZE	PLANTING	TYPE
2	TA	Tilia americana 'Redmond'	Redmond Linden	35'-40'	B / B	Shade Tree
14	BT	Berberis thunbergii 'Rose Glow'	Rose Glow Barberry	3'-4'	POT	24" Deciduous Shrub
16	SG	Spiraea x 'Goldflame'	Goldflame Spiraea	3'-4'	POT	2 Gal. Deciduous Shrub
15	JH	Juniperus horizontalis 'Blue Chip'	Blue Chip Juniper	1' x 4'	POT	2 Gal. Evergreen Shrub
4	TM	Taxus x media 'Rynjan'	Rynjan Yew	3' x 4'	POT	18" Evergreen Shrub
5	CA	Calamagrostis canadensis 'Karl Foerster'	Karl Foerster Grass	36"-48"	POT	1 Gal. Ornamental Grass
5	HS	Hemerocallis x 'Stella D'oro'	Stella D'oro Daylily	18"-24"	POT	4 1/2" Perennial