


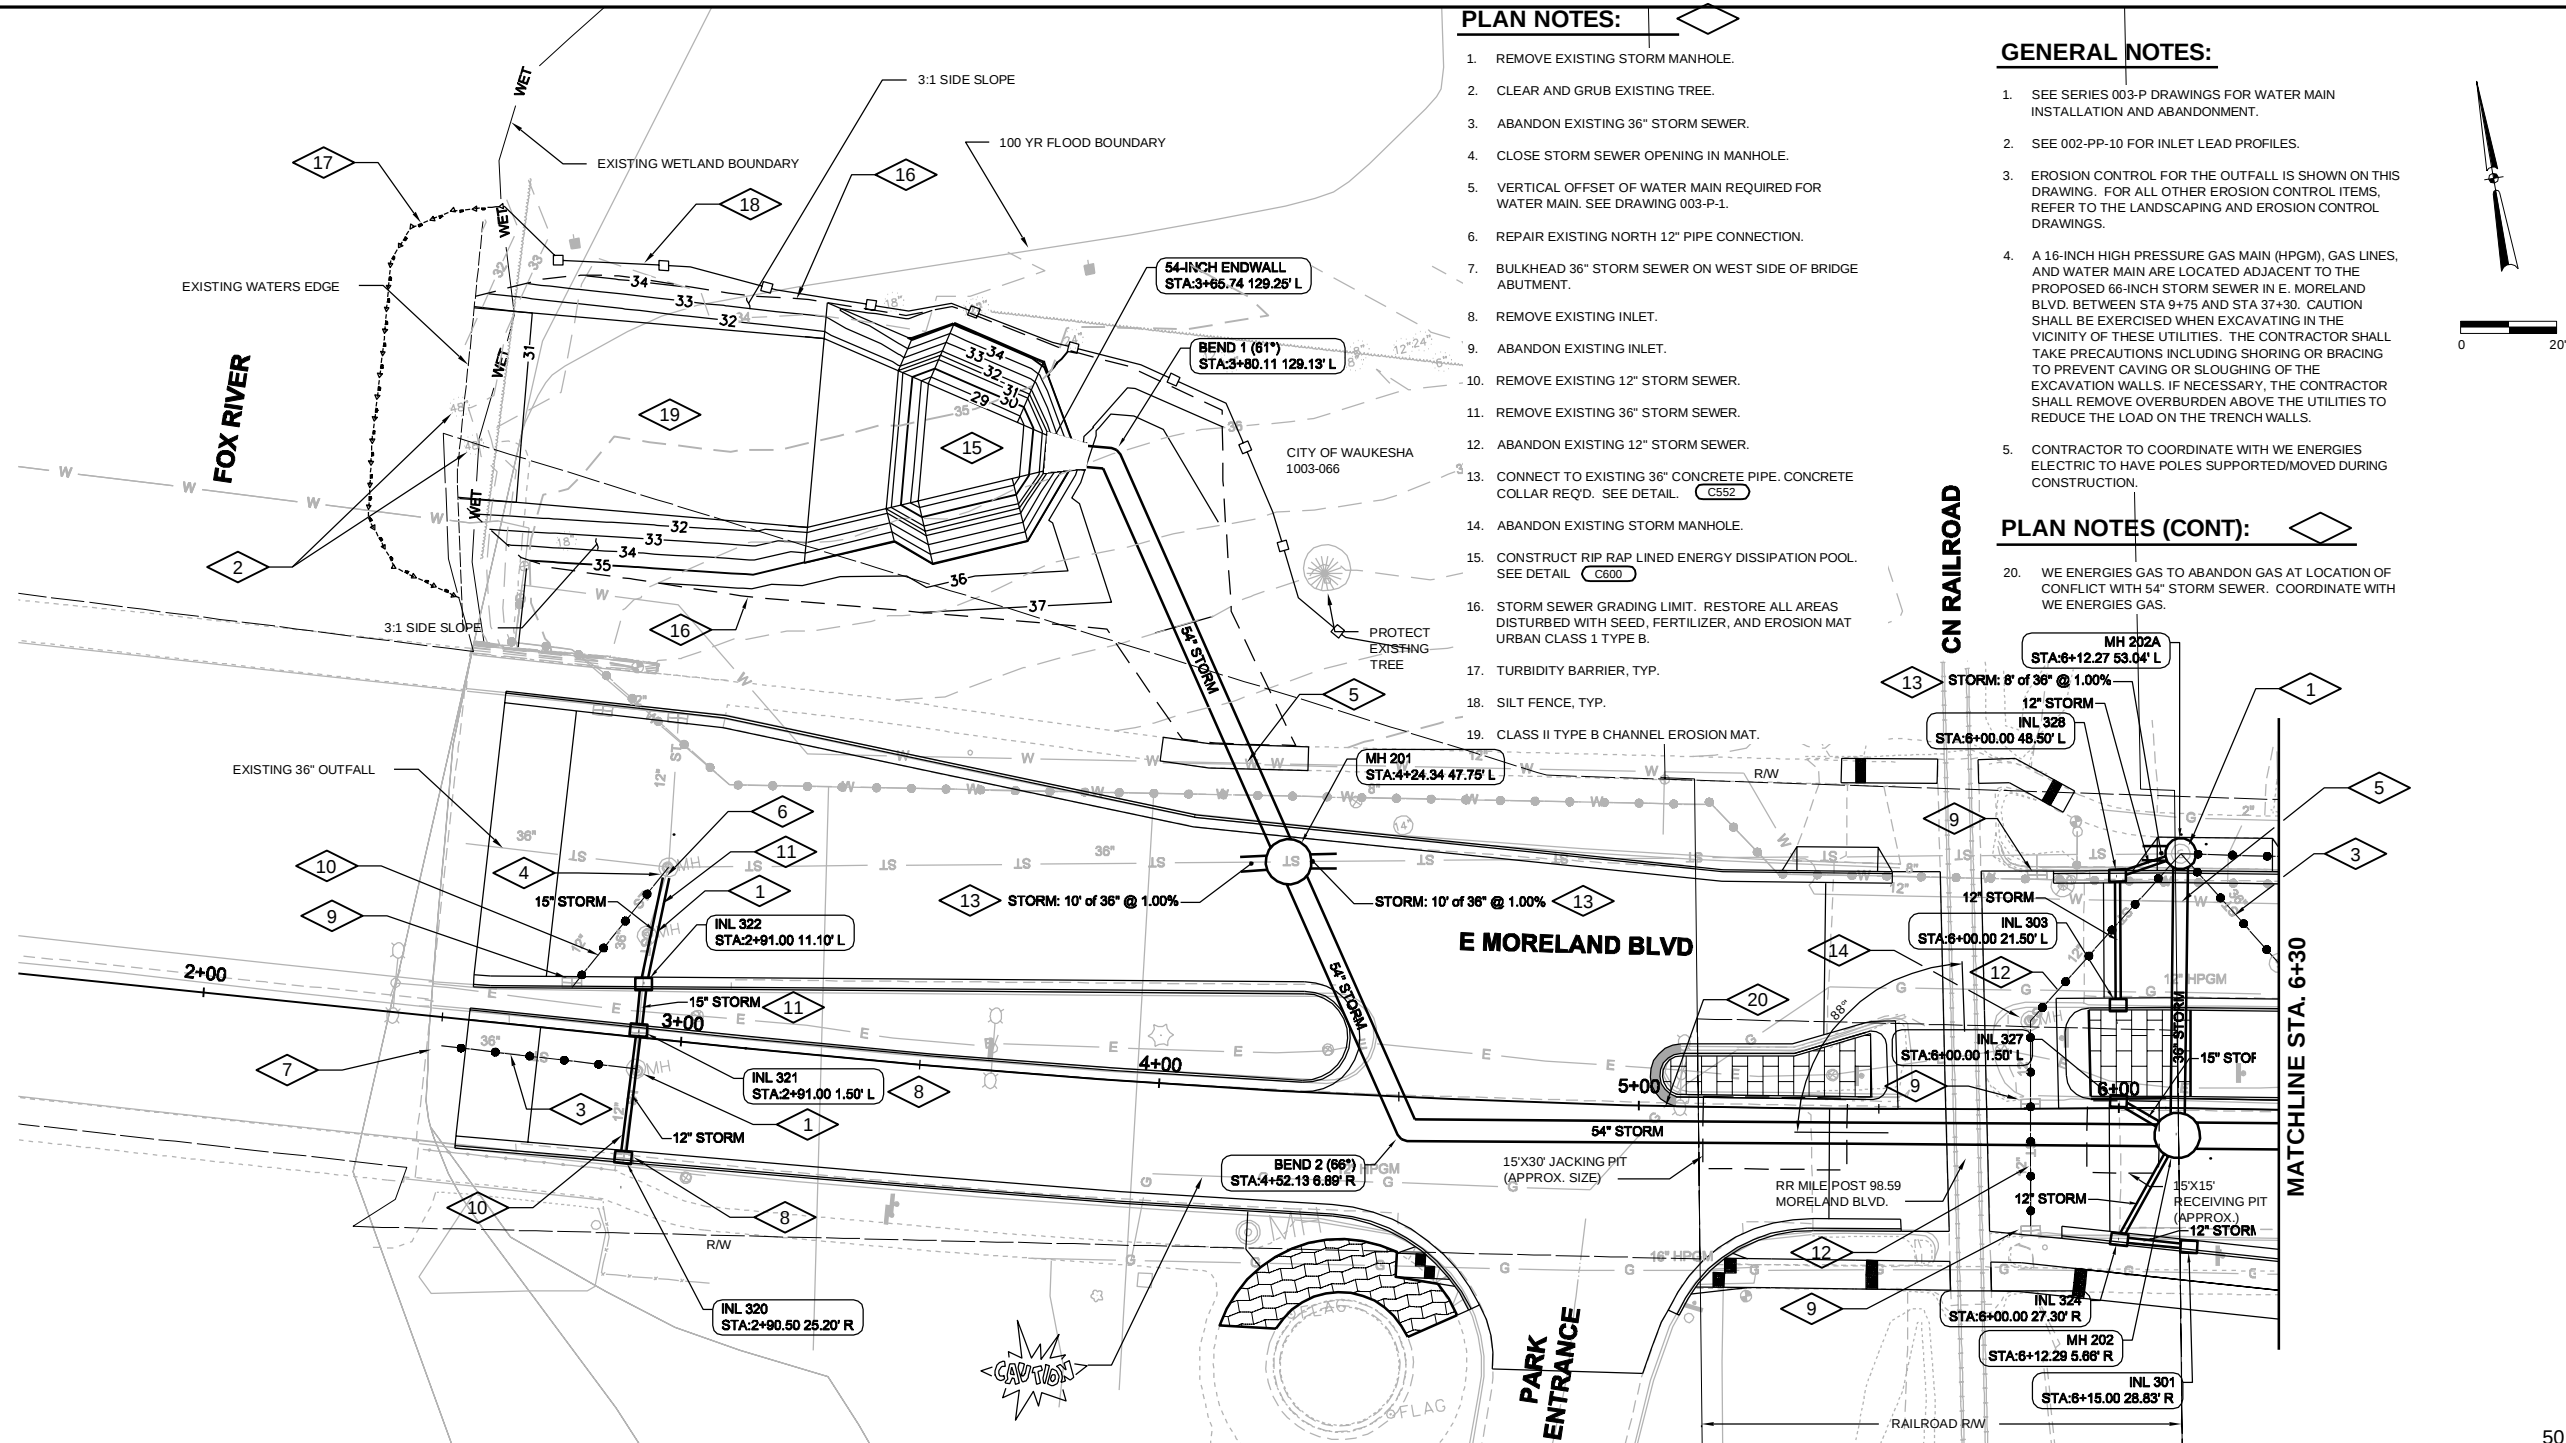

**FOX RIVER**

100-YR. HWL = 34.44  
WATER LEVEL APRIL 2015 = 30.9

CITY OF WAUKESHA  
E. MORELAND BLVD FLOOD MITIGATION  
& UTILITY IMPROVEMENTS  
FOX RIVER TO MANHATTAN DR.  
WAUKESHA, WISCONSIN

STORM SEWER PLAN AND PROFILE  
FOX RIVER TO STA. 6+30



Sheet No.

Drawing No.

002-PP-1