





Sto ARCHITECTURE, LLC  
 4417 N. MURRAY AVENUE  
 SHOREWOOD, WI 53211

PUBLIC ART COMPONENT  
 120 E SUNSET DRIVE  
 WAUKESHA, WI

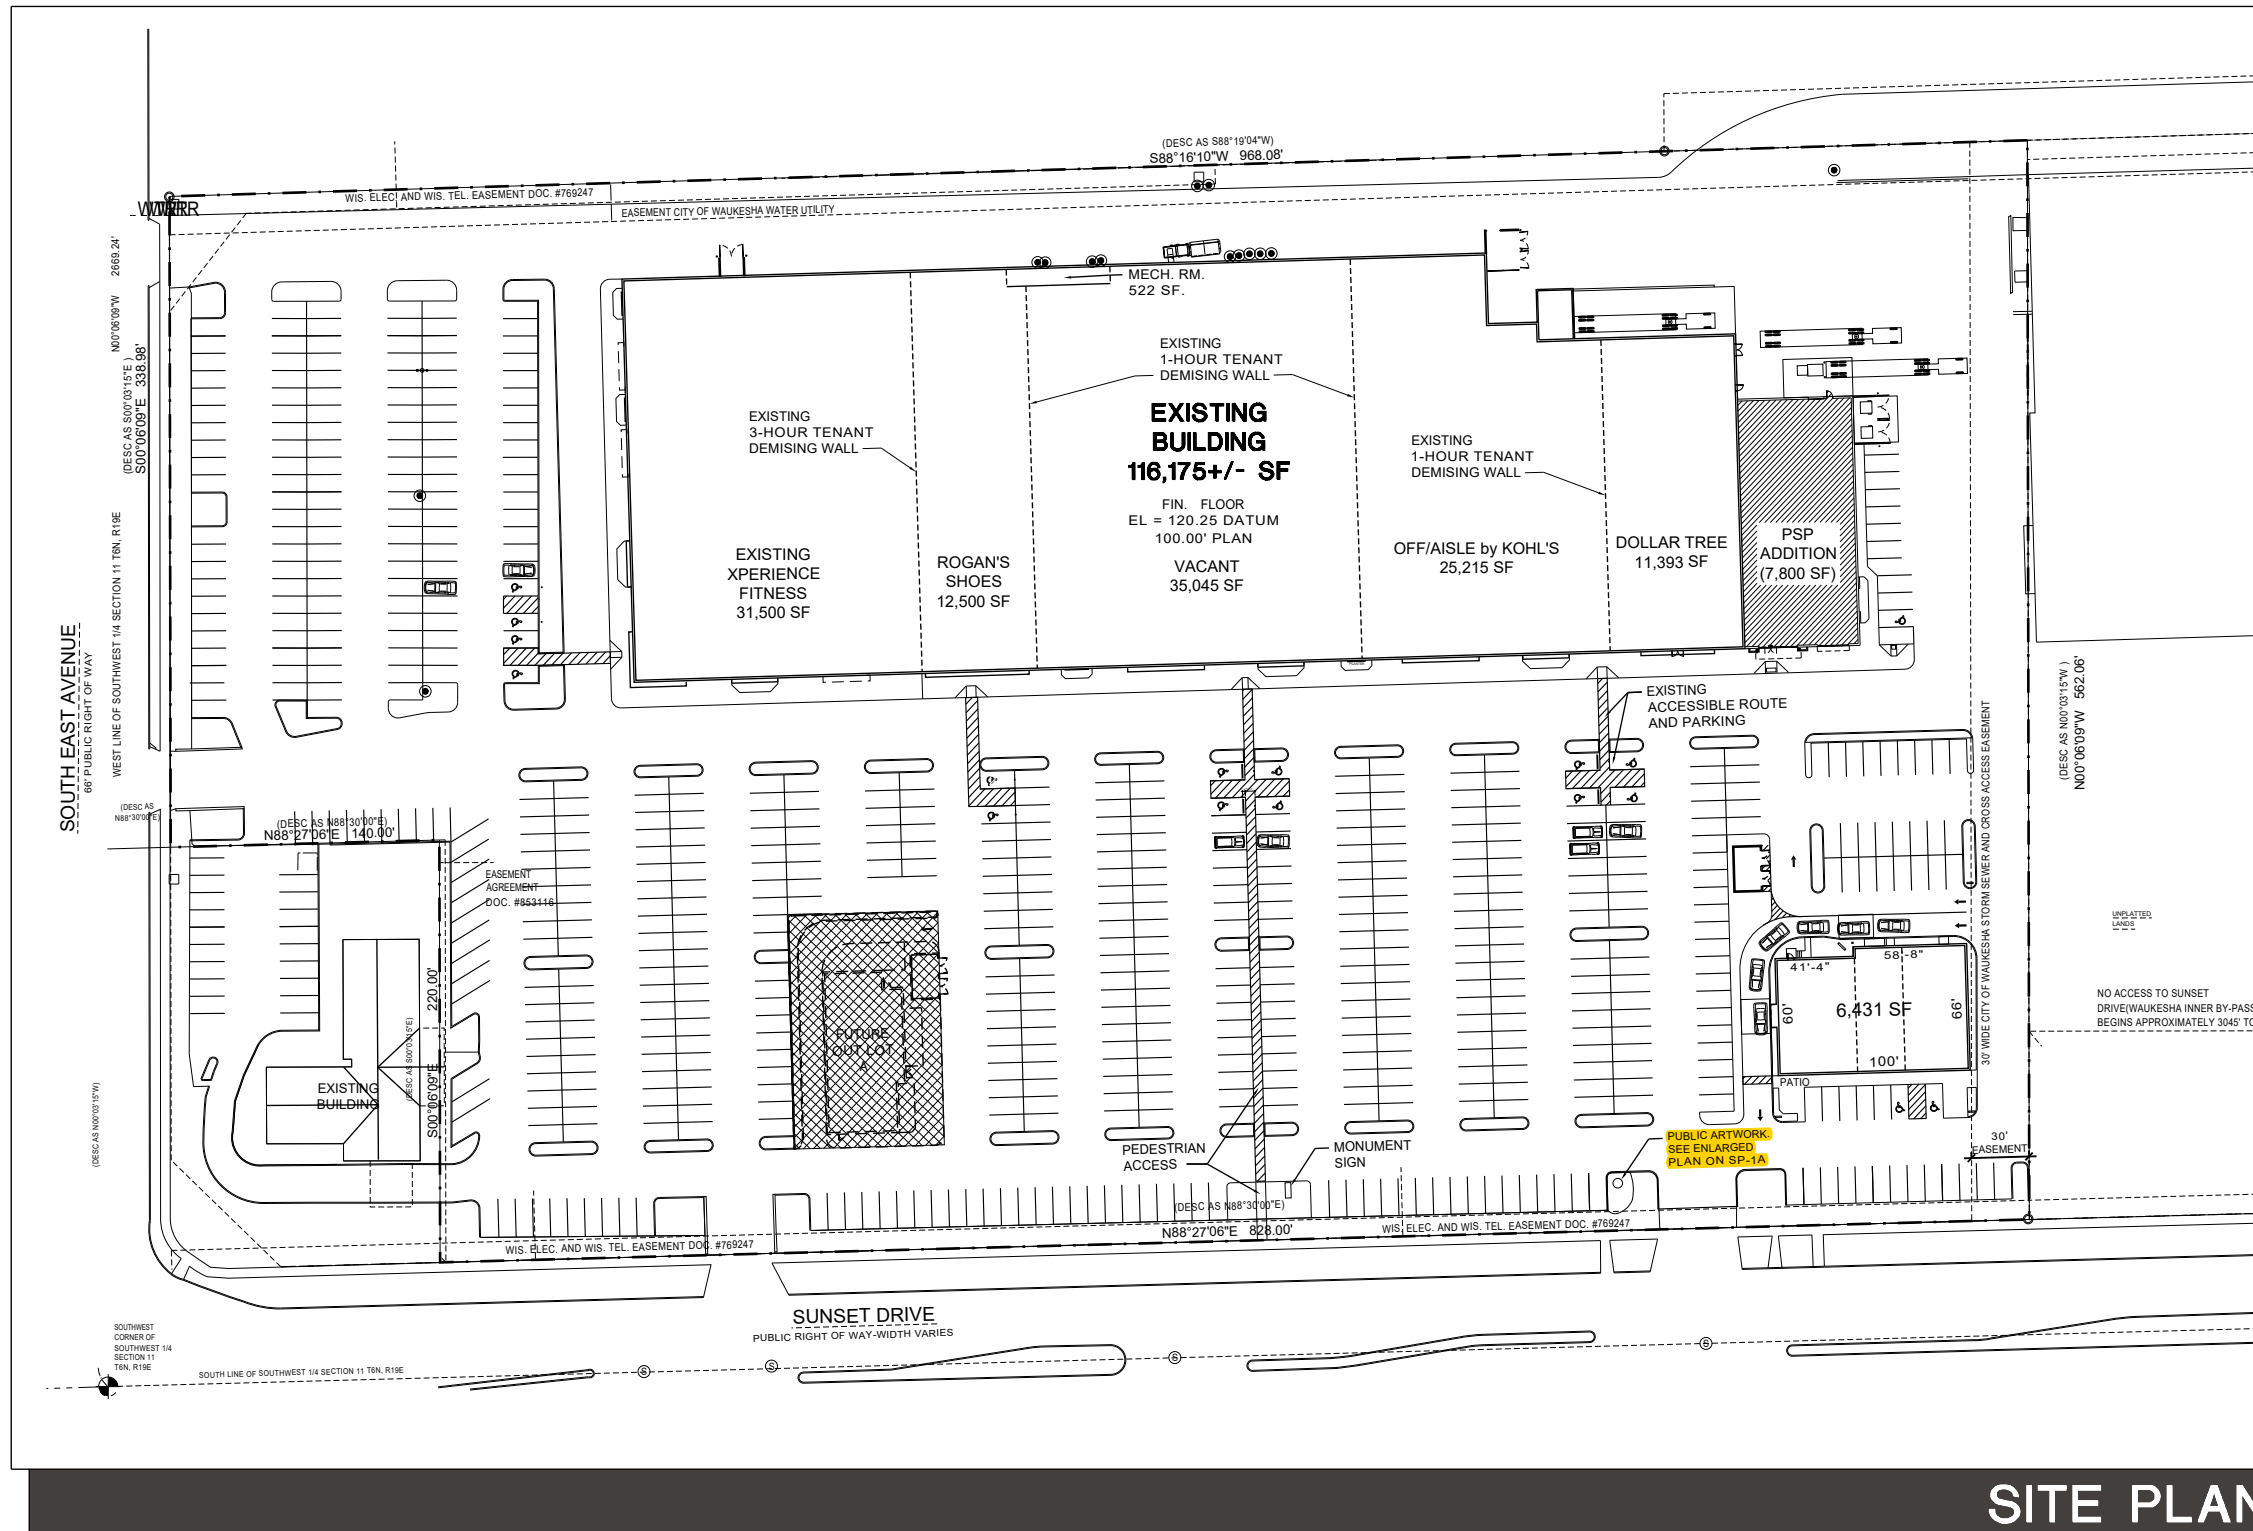

**SITE PLAN**

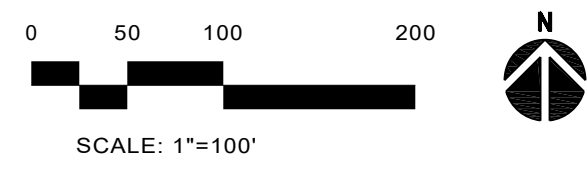


PROJECT NO. 1306  
 DATE 05-08-18  
 SHEET **SP-1**



Sto ARCHITECTURE, LLC  
4417 N. MURRAY AVENUE  
SHOREWOOD, WI 53211

PUBLIC ART COMPONENT  
120 E SUNSET DRIVE  
WAUKESHA, WI

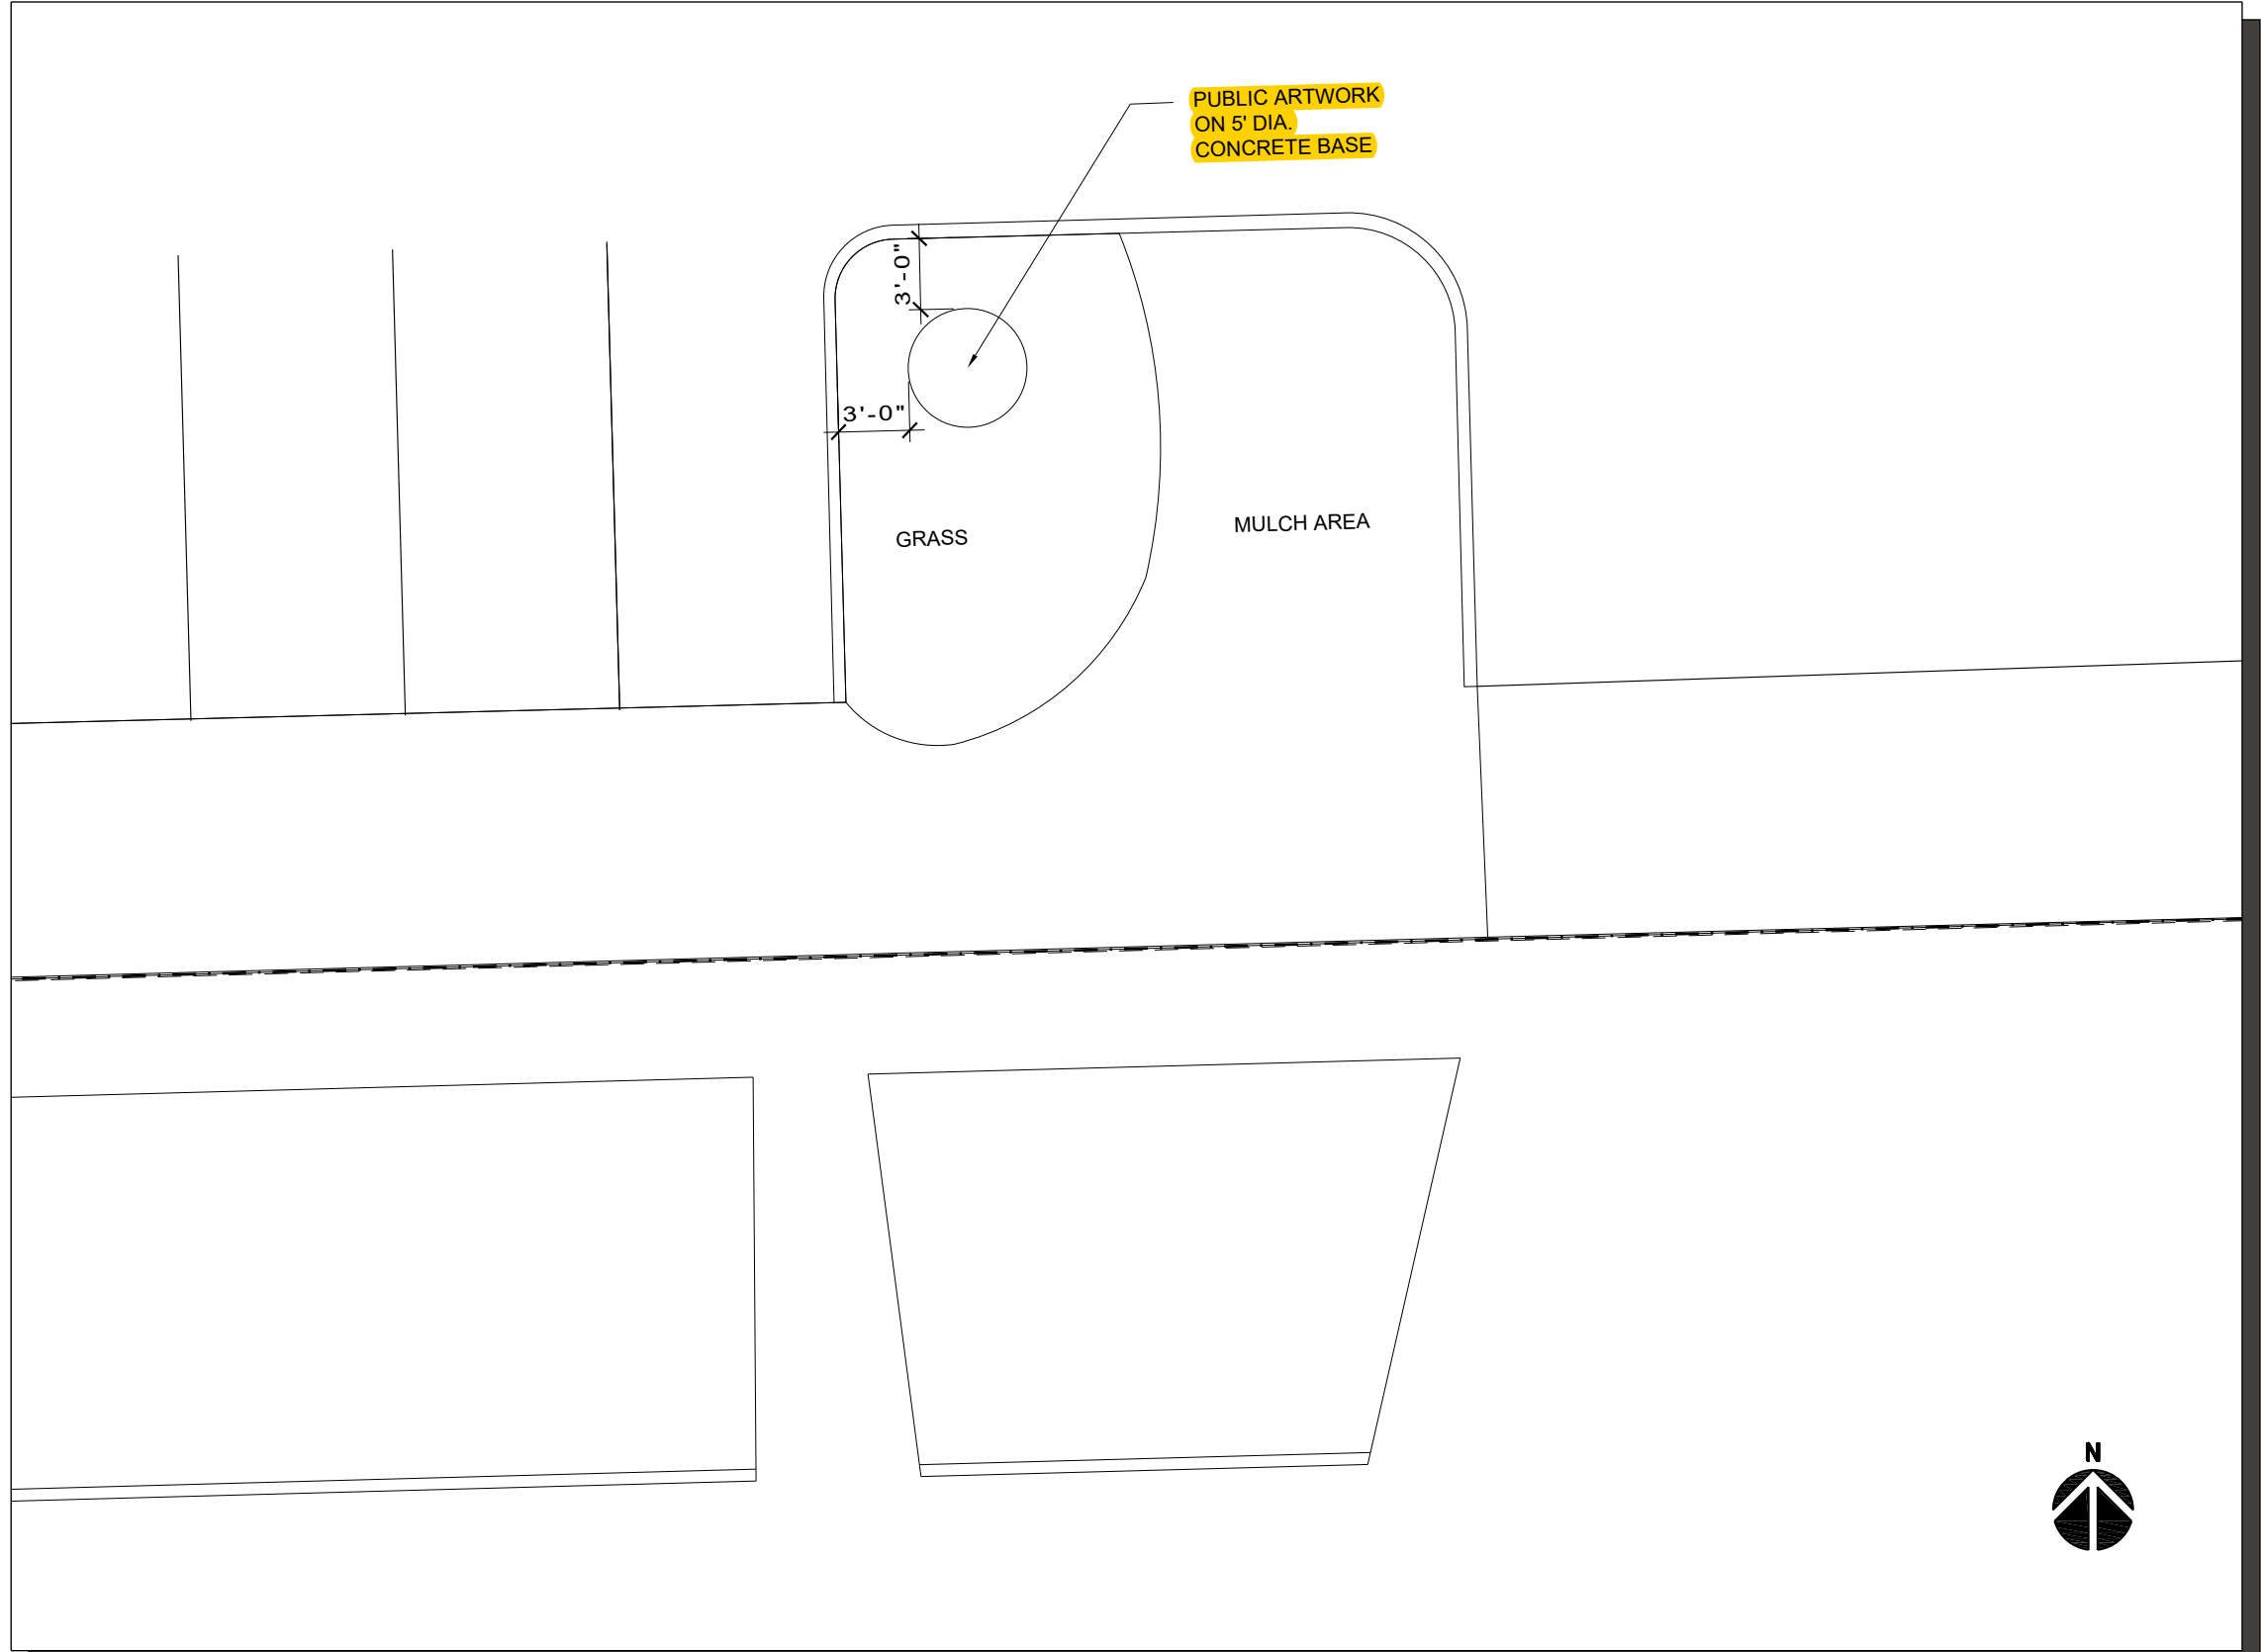

# ENLARGED ART LOCATION PLAN

SCALE: 1/8" = 1'-0"

PROJECT NO. 1306  
DATE 05-08-18  
SHEET **SP-1A**