
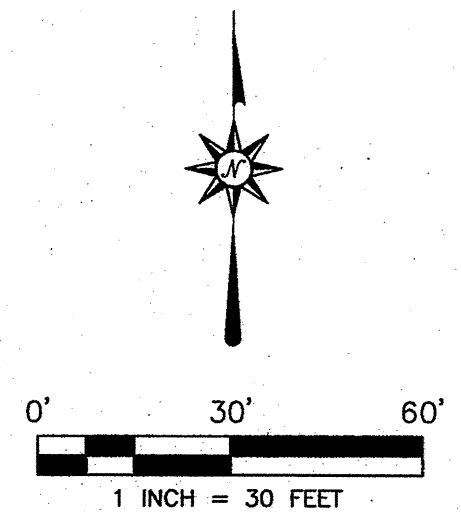


LOT 2 OF CERTIFIED SURVEY MAP NO. 10529, LOCATED IN THE SW 1/4 OF THE SE 1/4 OF SECTION 35, TOWN 7 NORTH, RANGE 19 EAST, IN THE CITY OF WAUKESHA, WAUKESHA COUNTY, WISCONSIN.

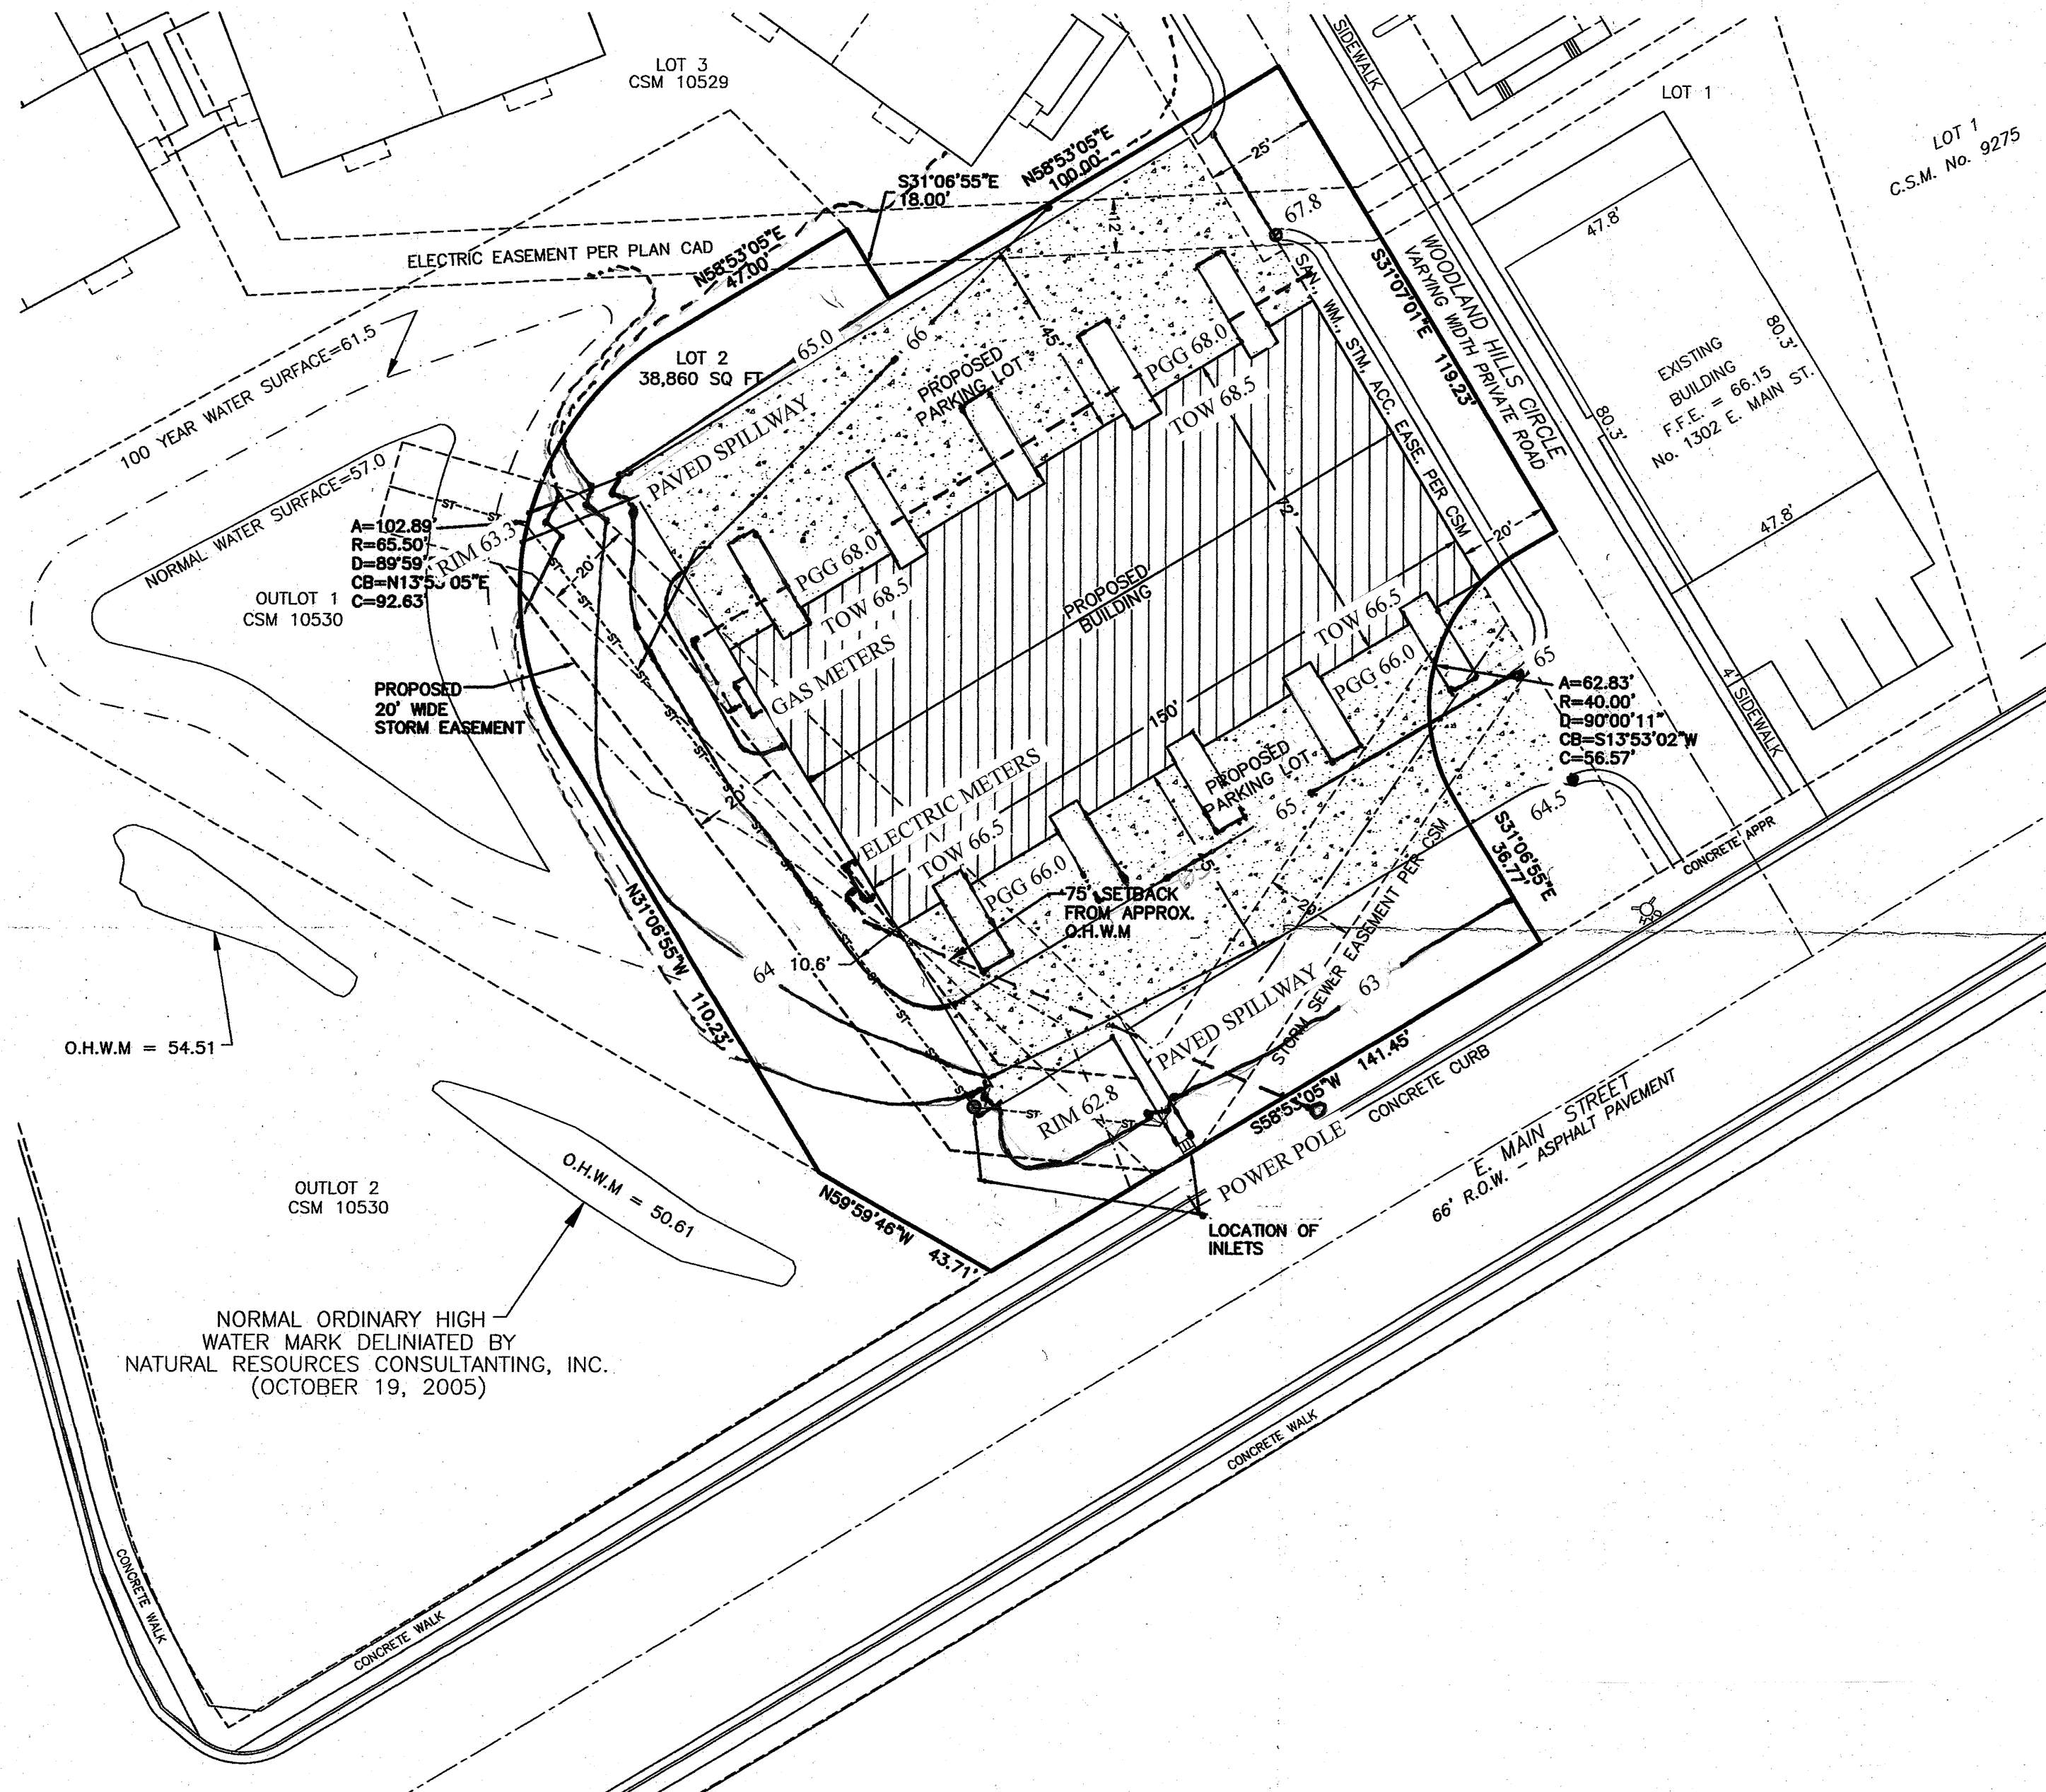

**LandTech**  
SURVEYING

LAND SURVEYING • LAND PLANNING  
P.O. BOX 15, HARTLAND, WI 53029  
WWW.LANDTECHWI.COM  
LANDTECHSURVEYING@GMAIL.COM  
(262) 367-7599

LOCATION	CITY OF WAUKESHA WISCONSIN	
	CLIENT: RIDGE at WOODLAND CREEK	
	PROJ. NAME: LOT 2 CSM 10529	
	LAYOUT NAME: GRADING AND UTILITY PLAN	
	SHEET NO.: SHEET 1 OF 1	
	DATE: 10/05/2017	
	REVISED:	RE:
	DRWN: SMW	CHKD: MTO
PROJ. NO: 16016		
FILE NO: 16016_2017_SURVEY.DWG		