




# WELDALL MANUFACTURING

Waukesha, Wisconsin 0186 800-642-6774 www.1call2build.com Appleton, WI Milwaukee, WI Bismarck, ND

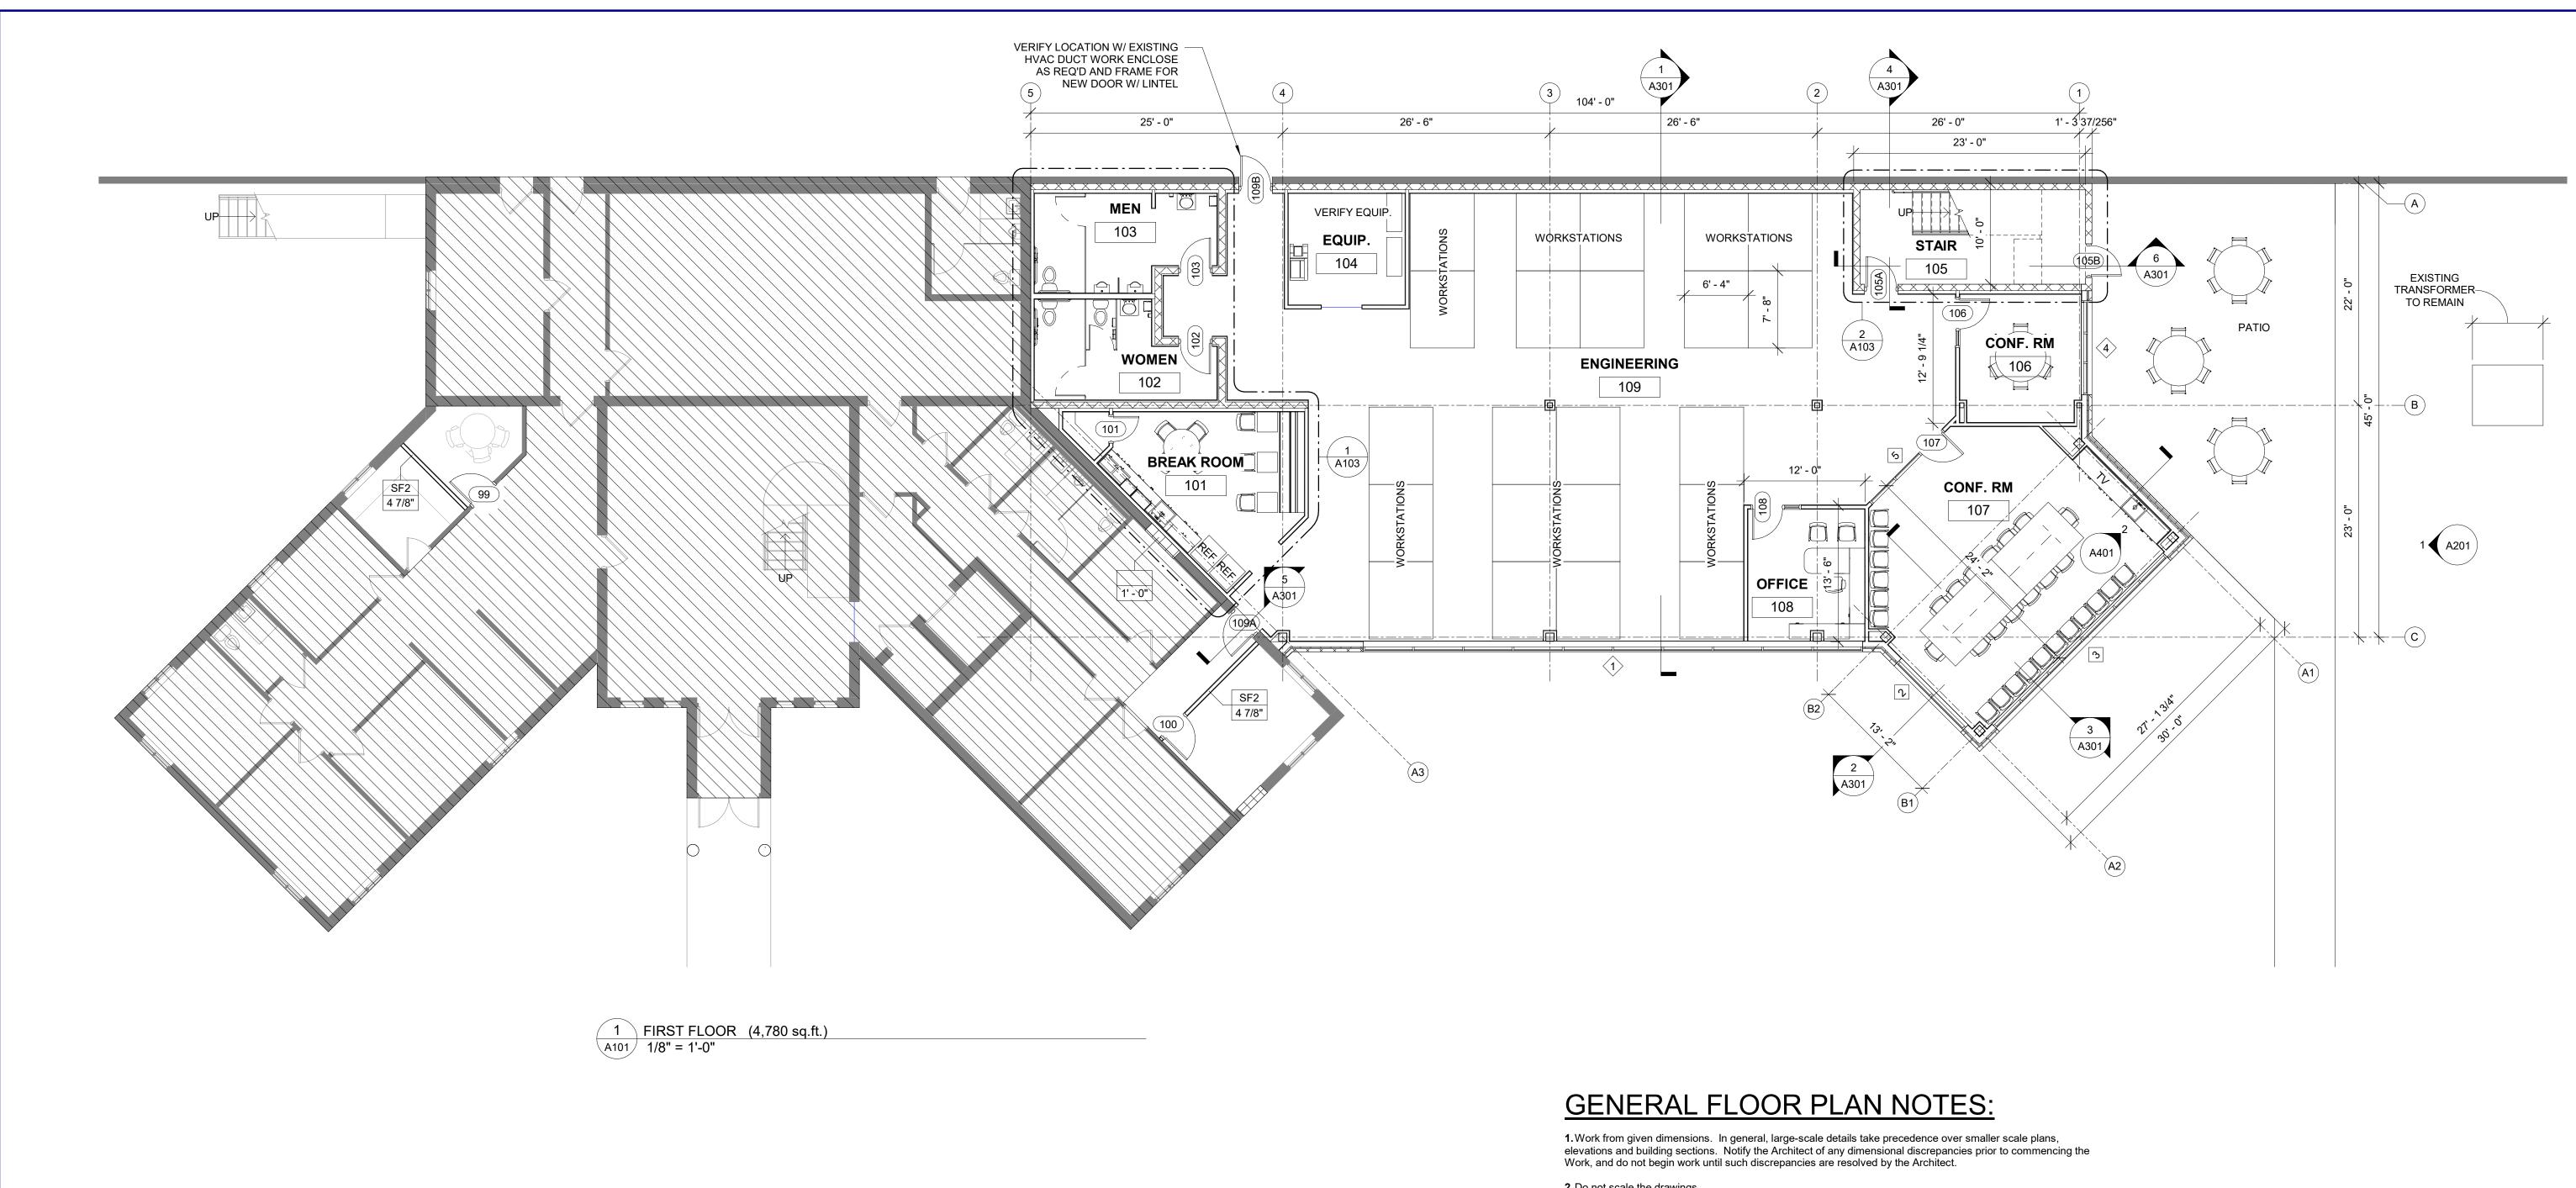

# 2. Do not scale the drawings.

# 3. Dimensions indicated as "clear" shall be maintained in cases of discrepancy.

**4.** Unless noted otherwise, the location of door frames shall be: CMU partitions: 4" from the adjacent wall to the hinge side of the rough opening. Metal stud partitions: 4" from the adjacent wall studs to the hinge side of the rough opening.

5. Masonry Opening or Rough Opening dimensions indicated are nominal dimensions and may not match the actual dimensions of the product. Coordinate all Masonry Openings and Rough Openings with the actual window unit, doorframe, curtain wall/storefront, or louver sizes and requirements.

# 6. Dimensional Control:

#### • Exterior dimensions are to: Centerline of column


- Face of masonry
- Face of stud Face of concrete
- Centerline of window opening
- Rough opening Masonry opening

# • Interior dimensions are to:

- Centerline of column Face of masonry
- Face of stud
- Face of existing finish material
- **Existing** dimensions shall be verified. Report any discrepancies to the Architect.

# 7. Typical Detail Notes:

- The following notes are typical throughout this project and apply in all cases unless specifically noted otherwise. These notes and associated details may not be directly referenced on the drawings:
- All columns adjacent to or integral with exterior wall construction shall be enclosed within the wall construction. • All columns located adjacent to or integral with CMU or GWB partitions shall be enclosed within the wall
- All freestanding columns shall be enclosed with GWB on metal LGMF. • All GWB partitions intersecting masonry partitions, either new or existing, shall be finished with a "J" bead and
- continuous sealant. • All new openings for windows and doors in existing masonry walls shall be toothed in at the jambs.
- All roof leaders, heat piping, sprinkler risers, plumbing vents, sanitary plumbing or miscellaneous piping shall
- be enclosed within the wall construction. • All duct penetrations through floors shall be enclosed in a chase.

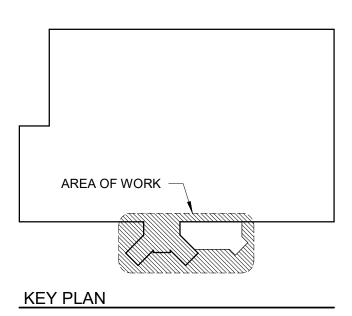


Project #: Designer:

Issued for

Permit: Issued for Construction:

Issued for

FIRST FLOOR

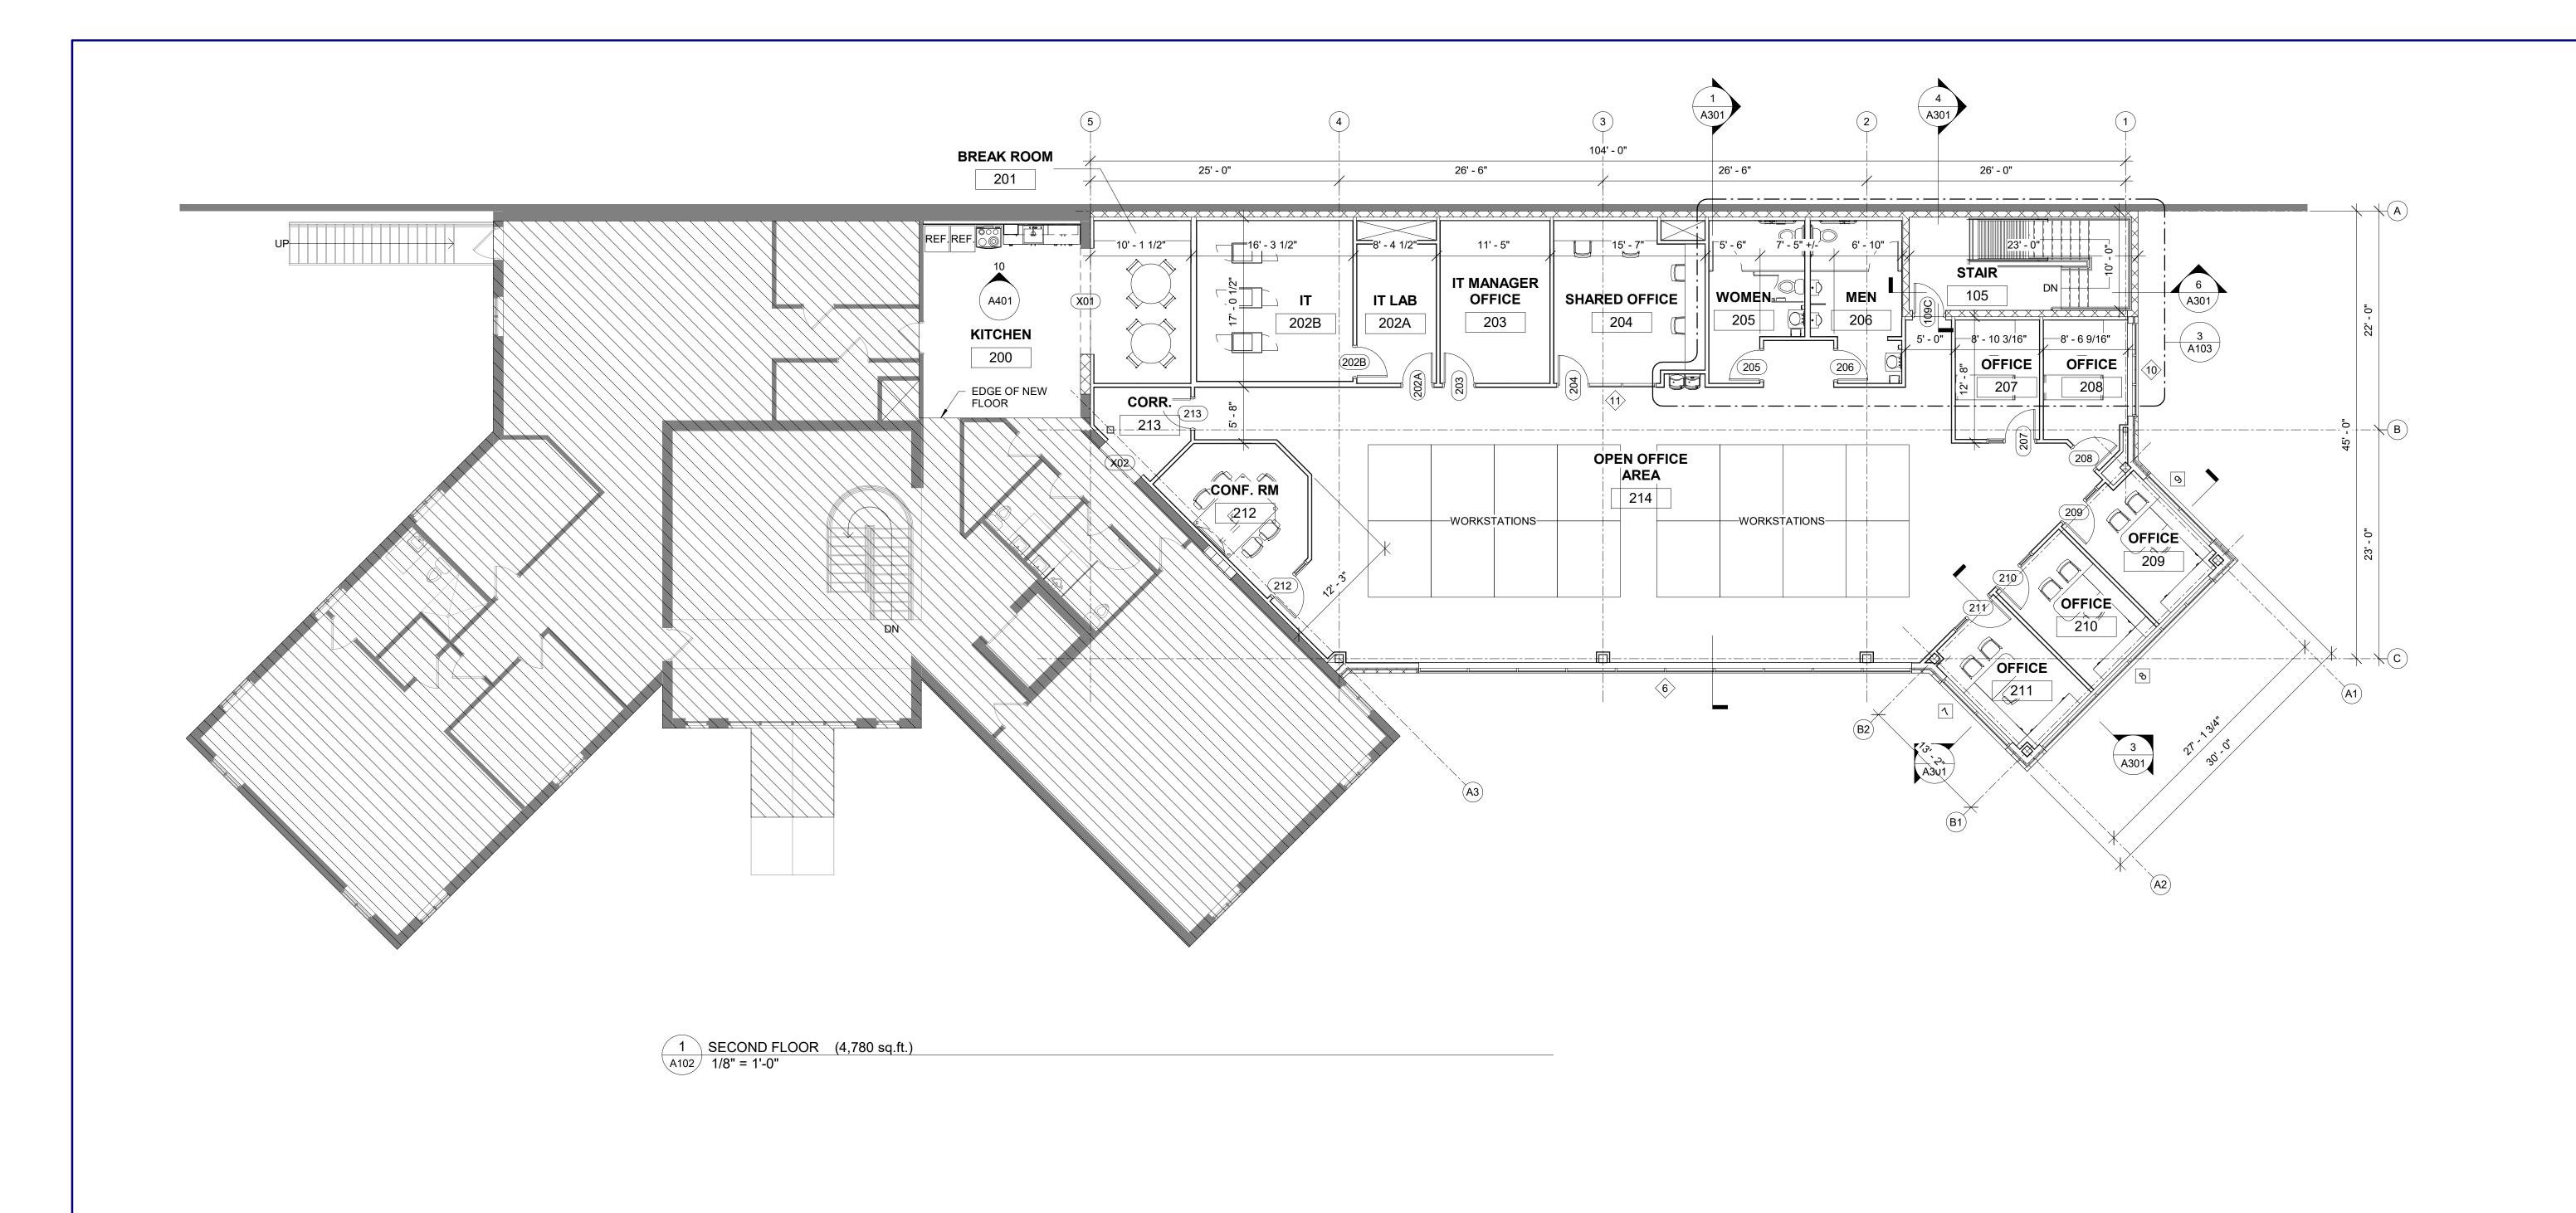

AREA OF WORK

KEY PLAN

CONSTRUCTION CO. I

DALL MANUFACTURING
Prairie Ave., Waukesha, Wisconsin 53189

roposed Office Addition for:

WELDALL MAI

Mark Comment

Project #: 0186

Designer: BRS

Issued for Bid:


Issued for

Issued for Permit:

Issued for Construction:

A102
SECOND FLOOR

ò Weldall Manufacturing∖018605\_Office Addition\_Waukesha\Arch\REVIT∖20190501\_018605\_W

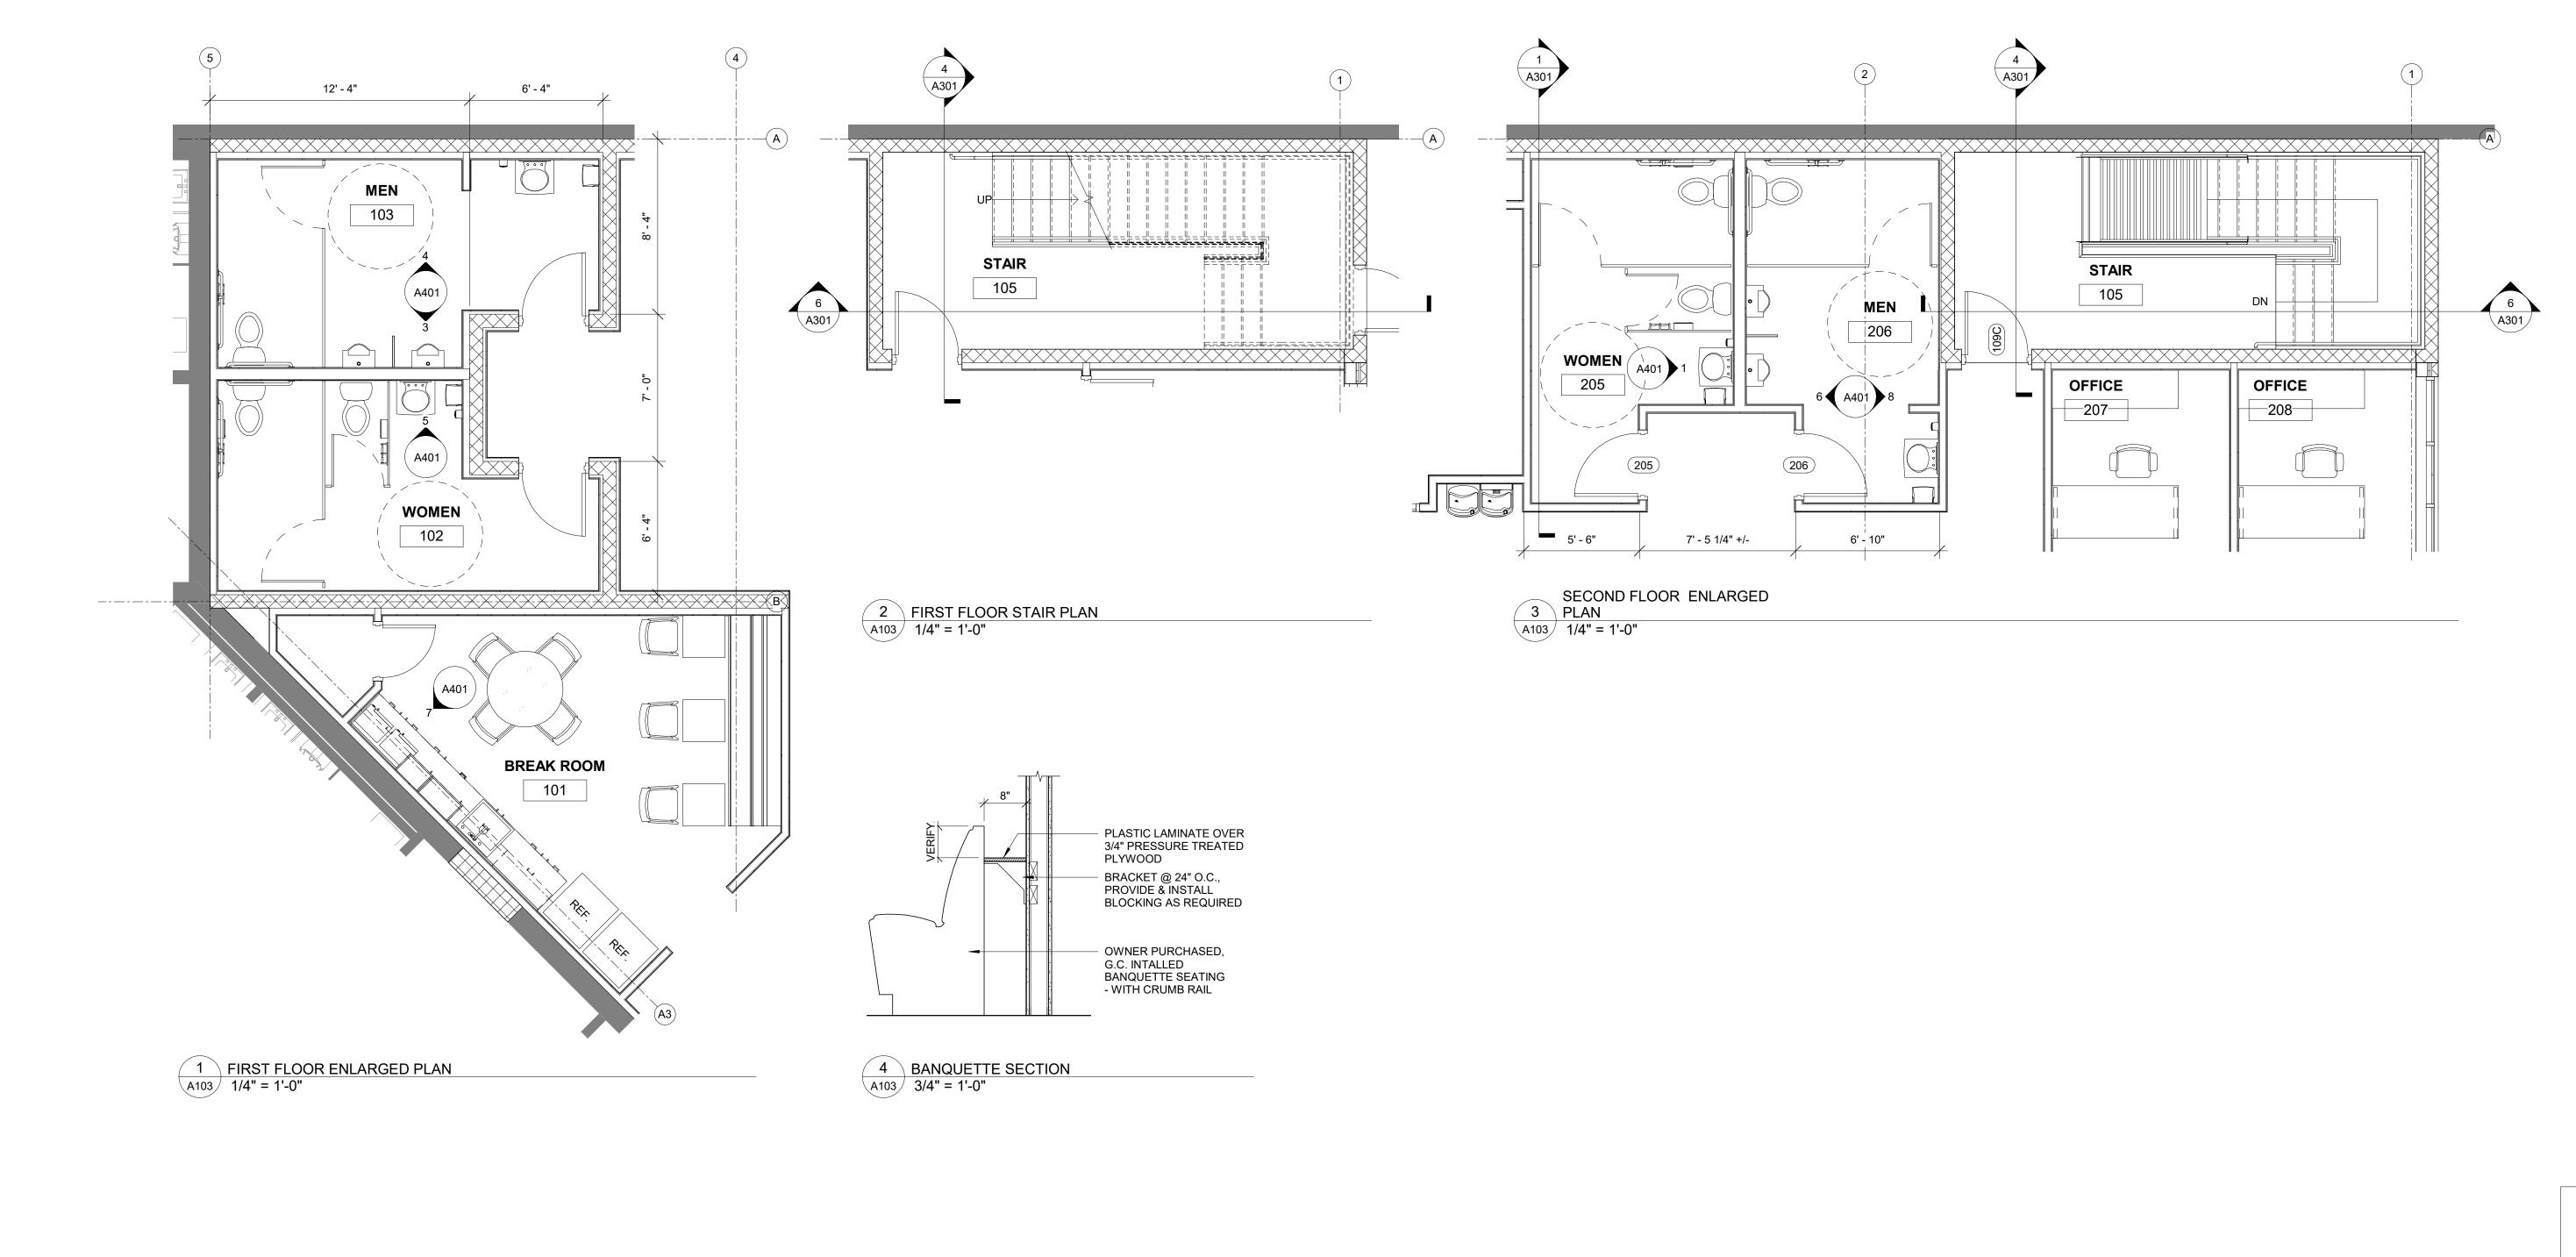

roposed Office Addition for:
WELDALL MAN

Mark Comment

Project #: 0186

Designer: BRS

Issued for Bid:


Issued for Permit:


Permit:

Issued for Construction:

A103

ENLARGED PLANS

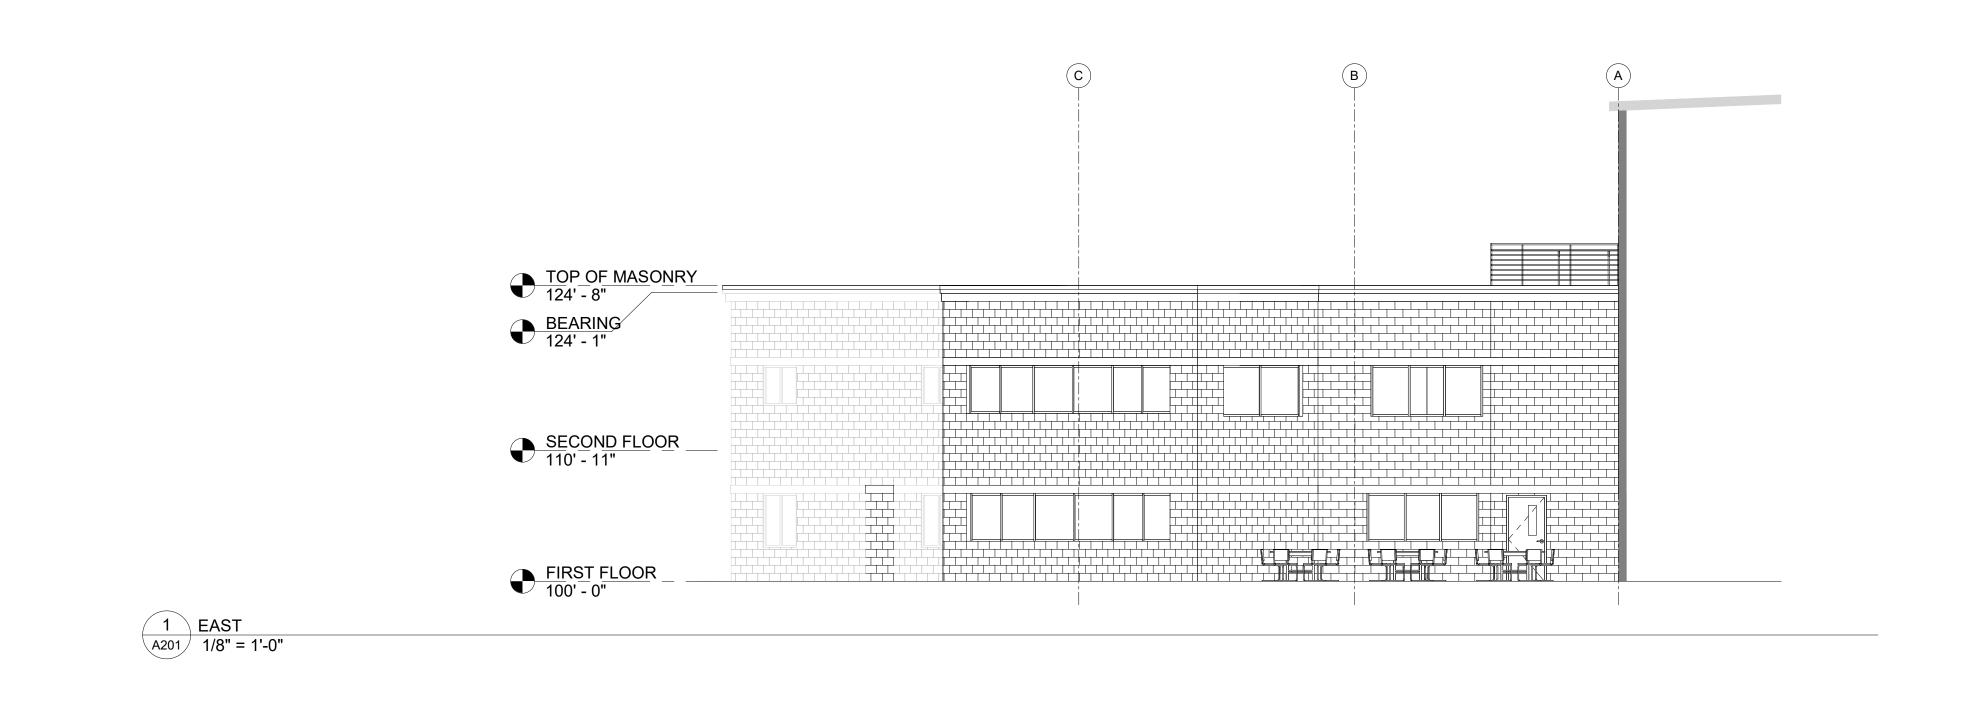

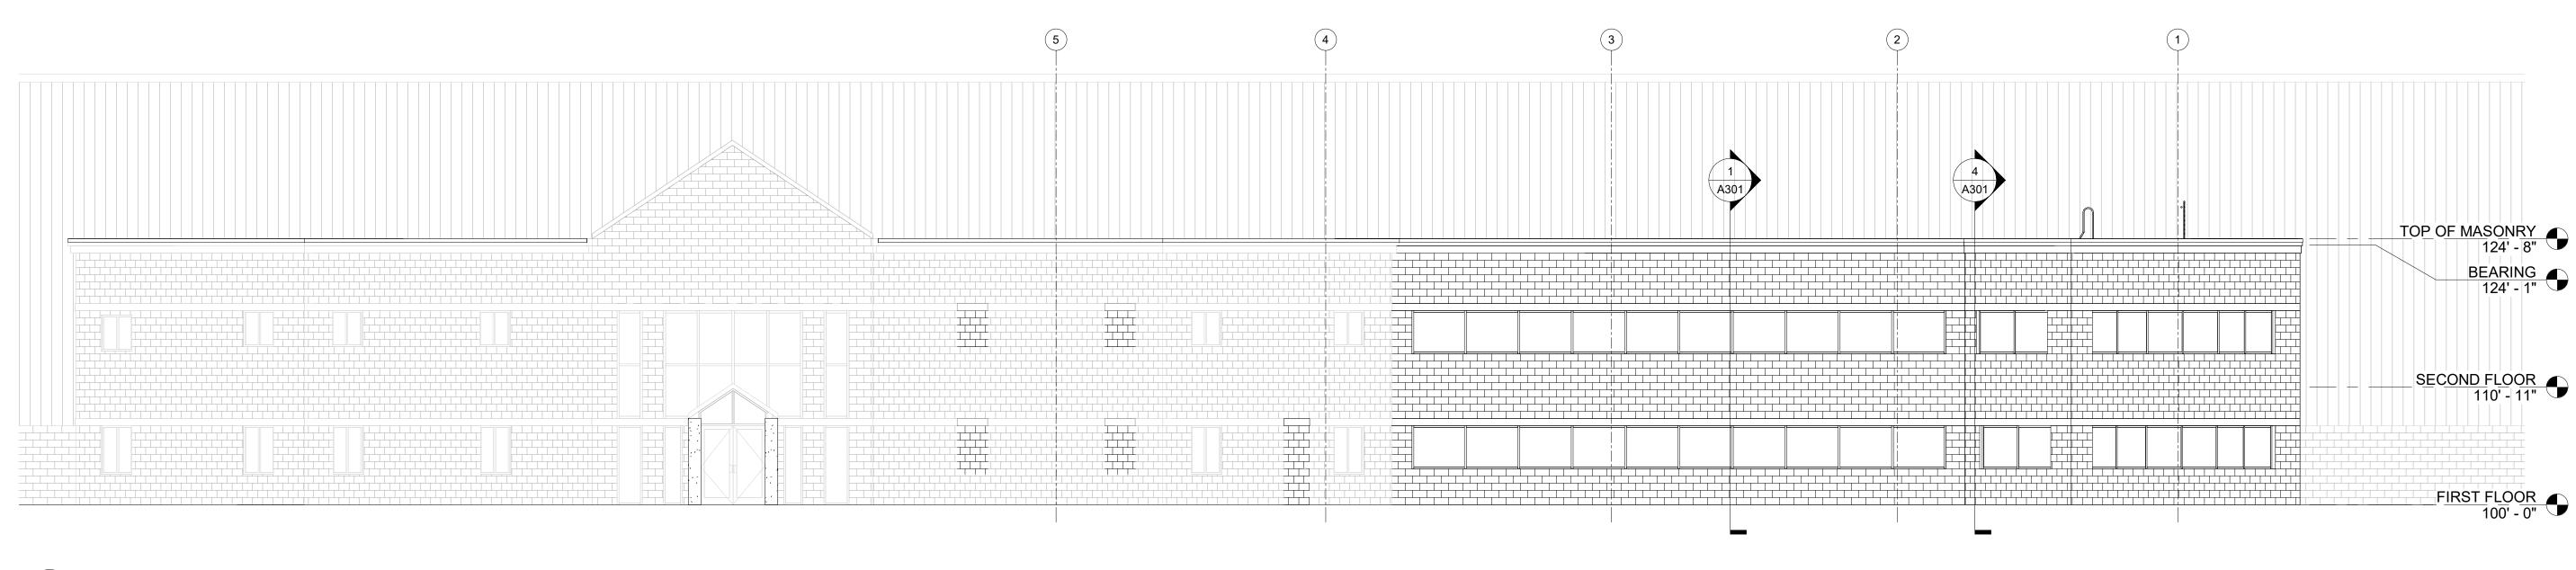

2 SOUTH A201 1/8" = 1'-0"

CONSTRUCTION CO. INC.

2001 S. Prairie Ave., Waukesha, Wisconsin 53189 MANUFACTURING Addition for: AL

WELD, Proposed Office

Project #: BRS Designer: Issued for Issued for Permit:

Issued for Construction: A201

EXTERIOR ELEVATIONS