



Waukesha Civic Theatre



ARCHITECT

OPN ARCHITECTS

MADISON, WI 53703

301 B BROOM ST, SUITE 100

CONSTRUCTION MANAGER


ION MANAGER

Design Engineers 437 S Yellowstone Dr. Suite 110 Madison, WI 53719


MECHANICAL ENGINEER


Strategic Structural Design 8517 Excelsior Dr., Suite 201 Madison, WI 53717 Design Engineers


Design Engineers 437 S Yellowstone Dr. Suite 110 Madison, WI 53719

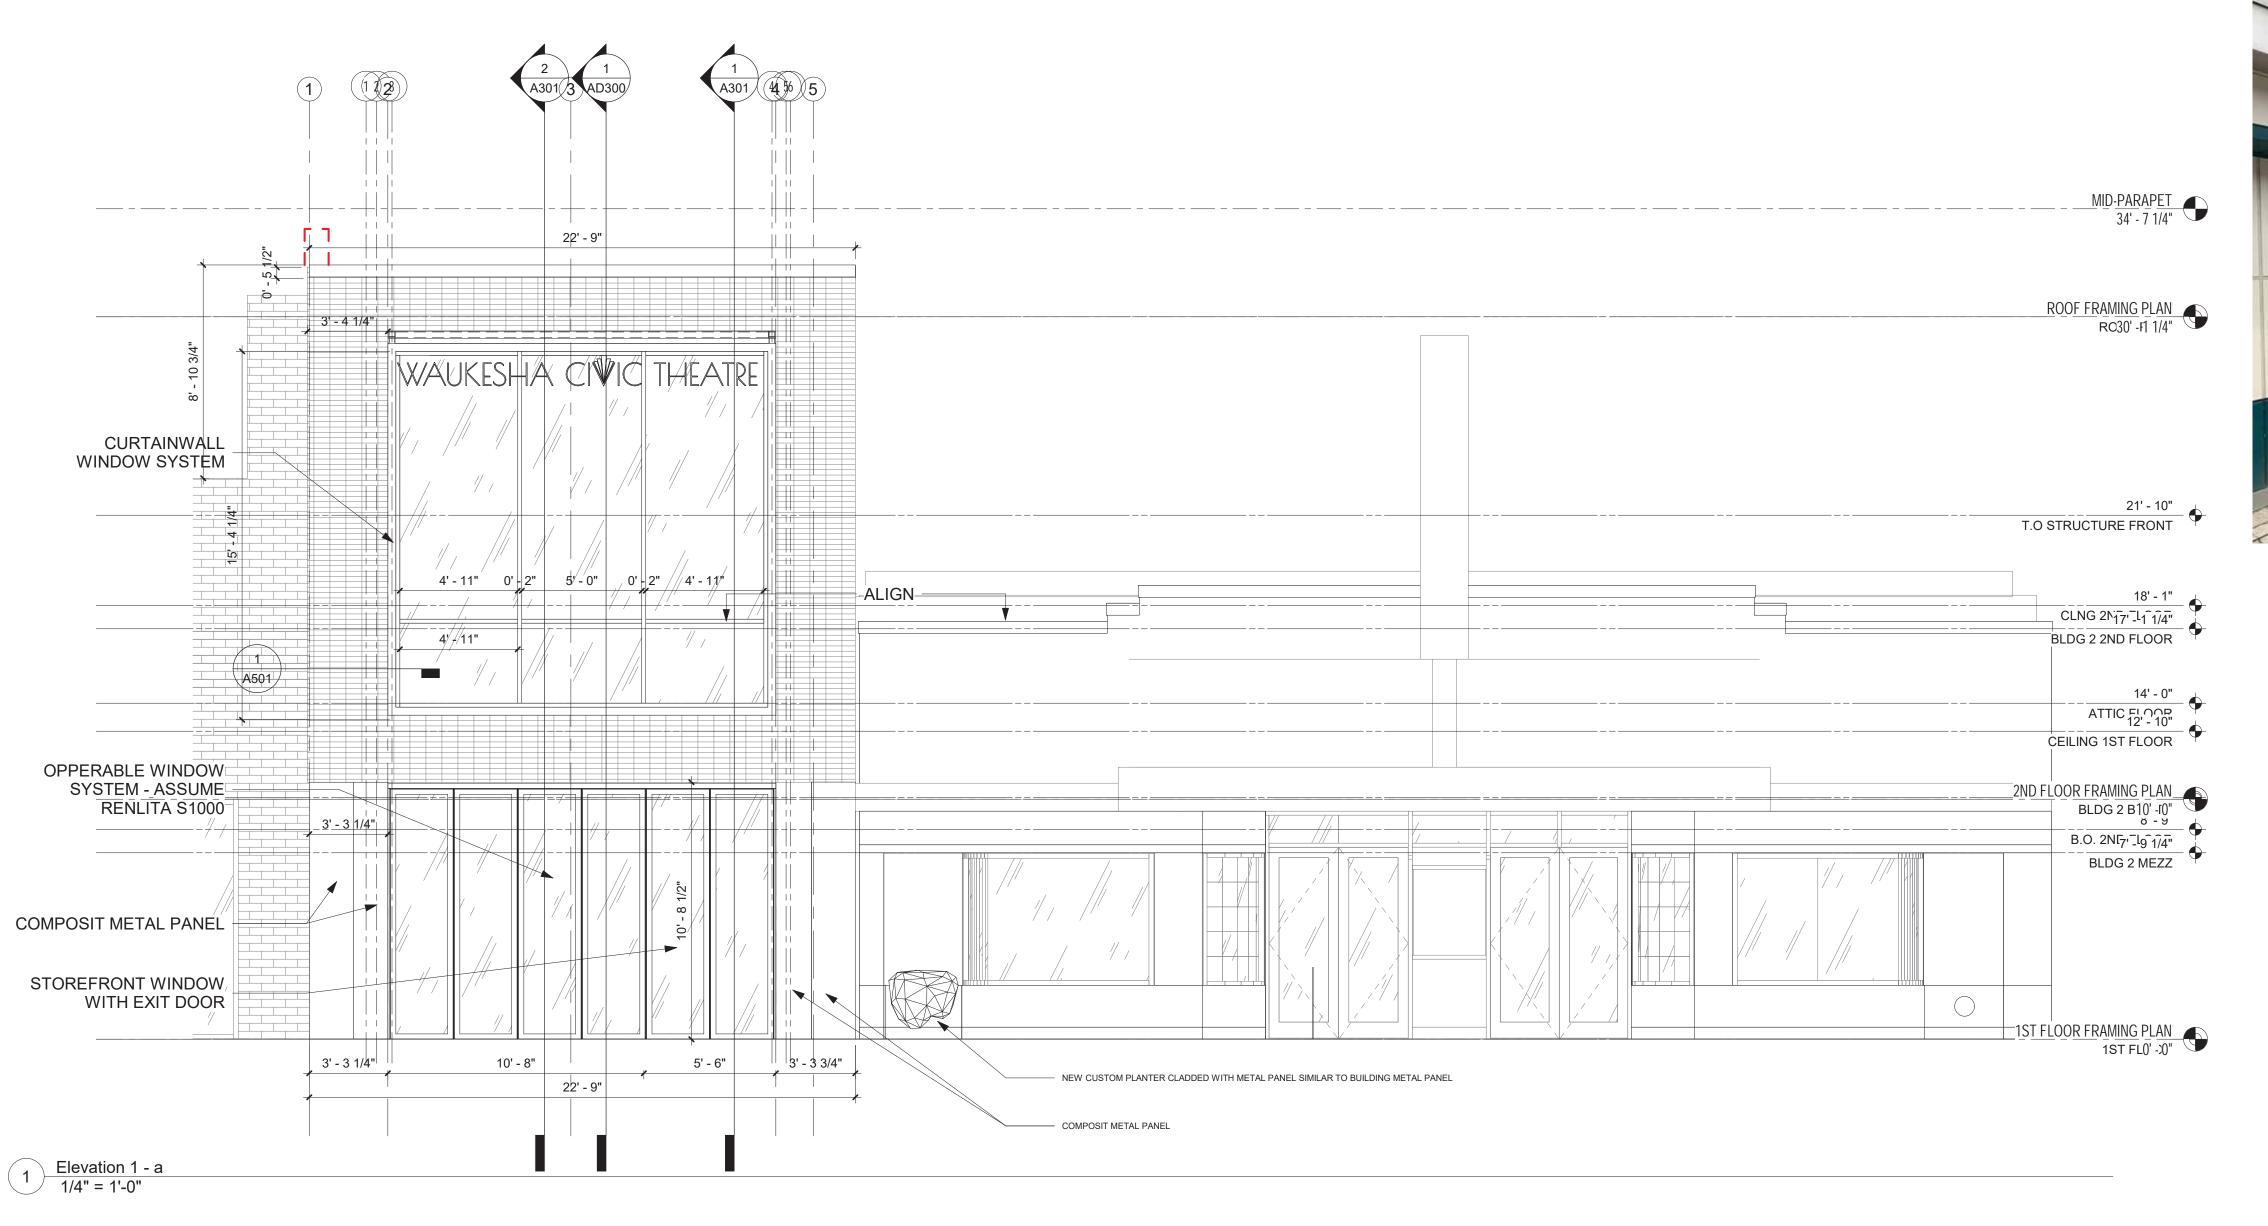



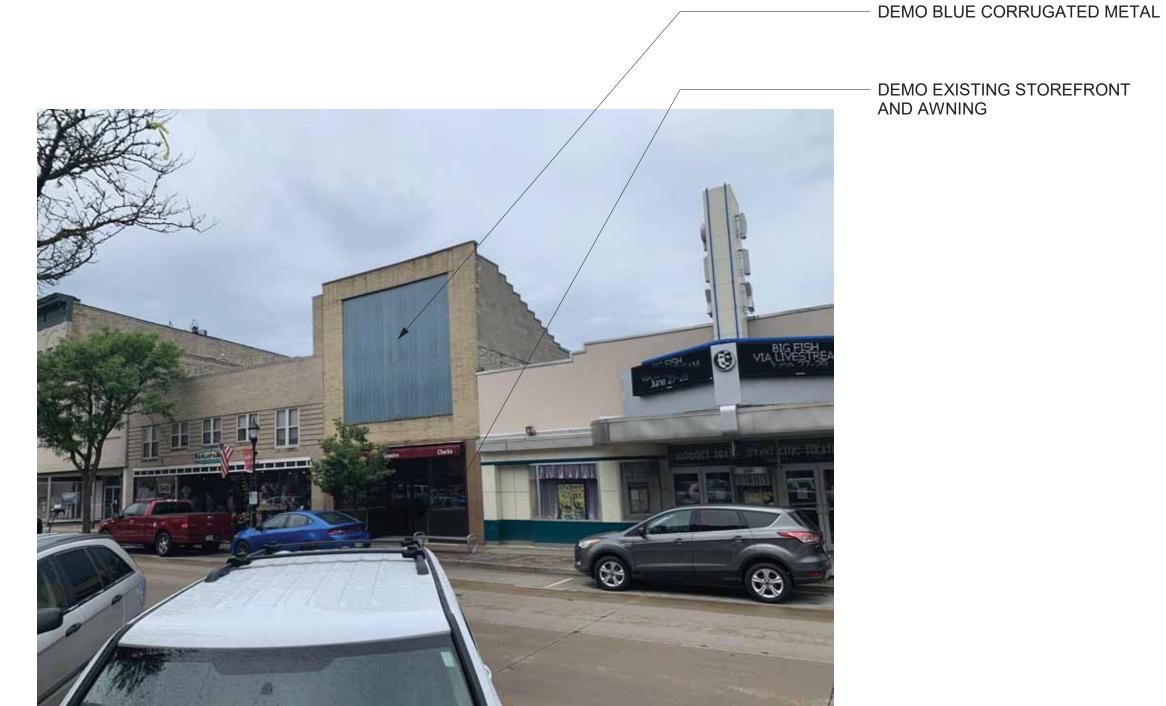

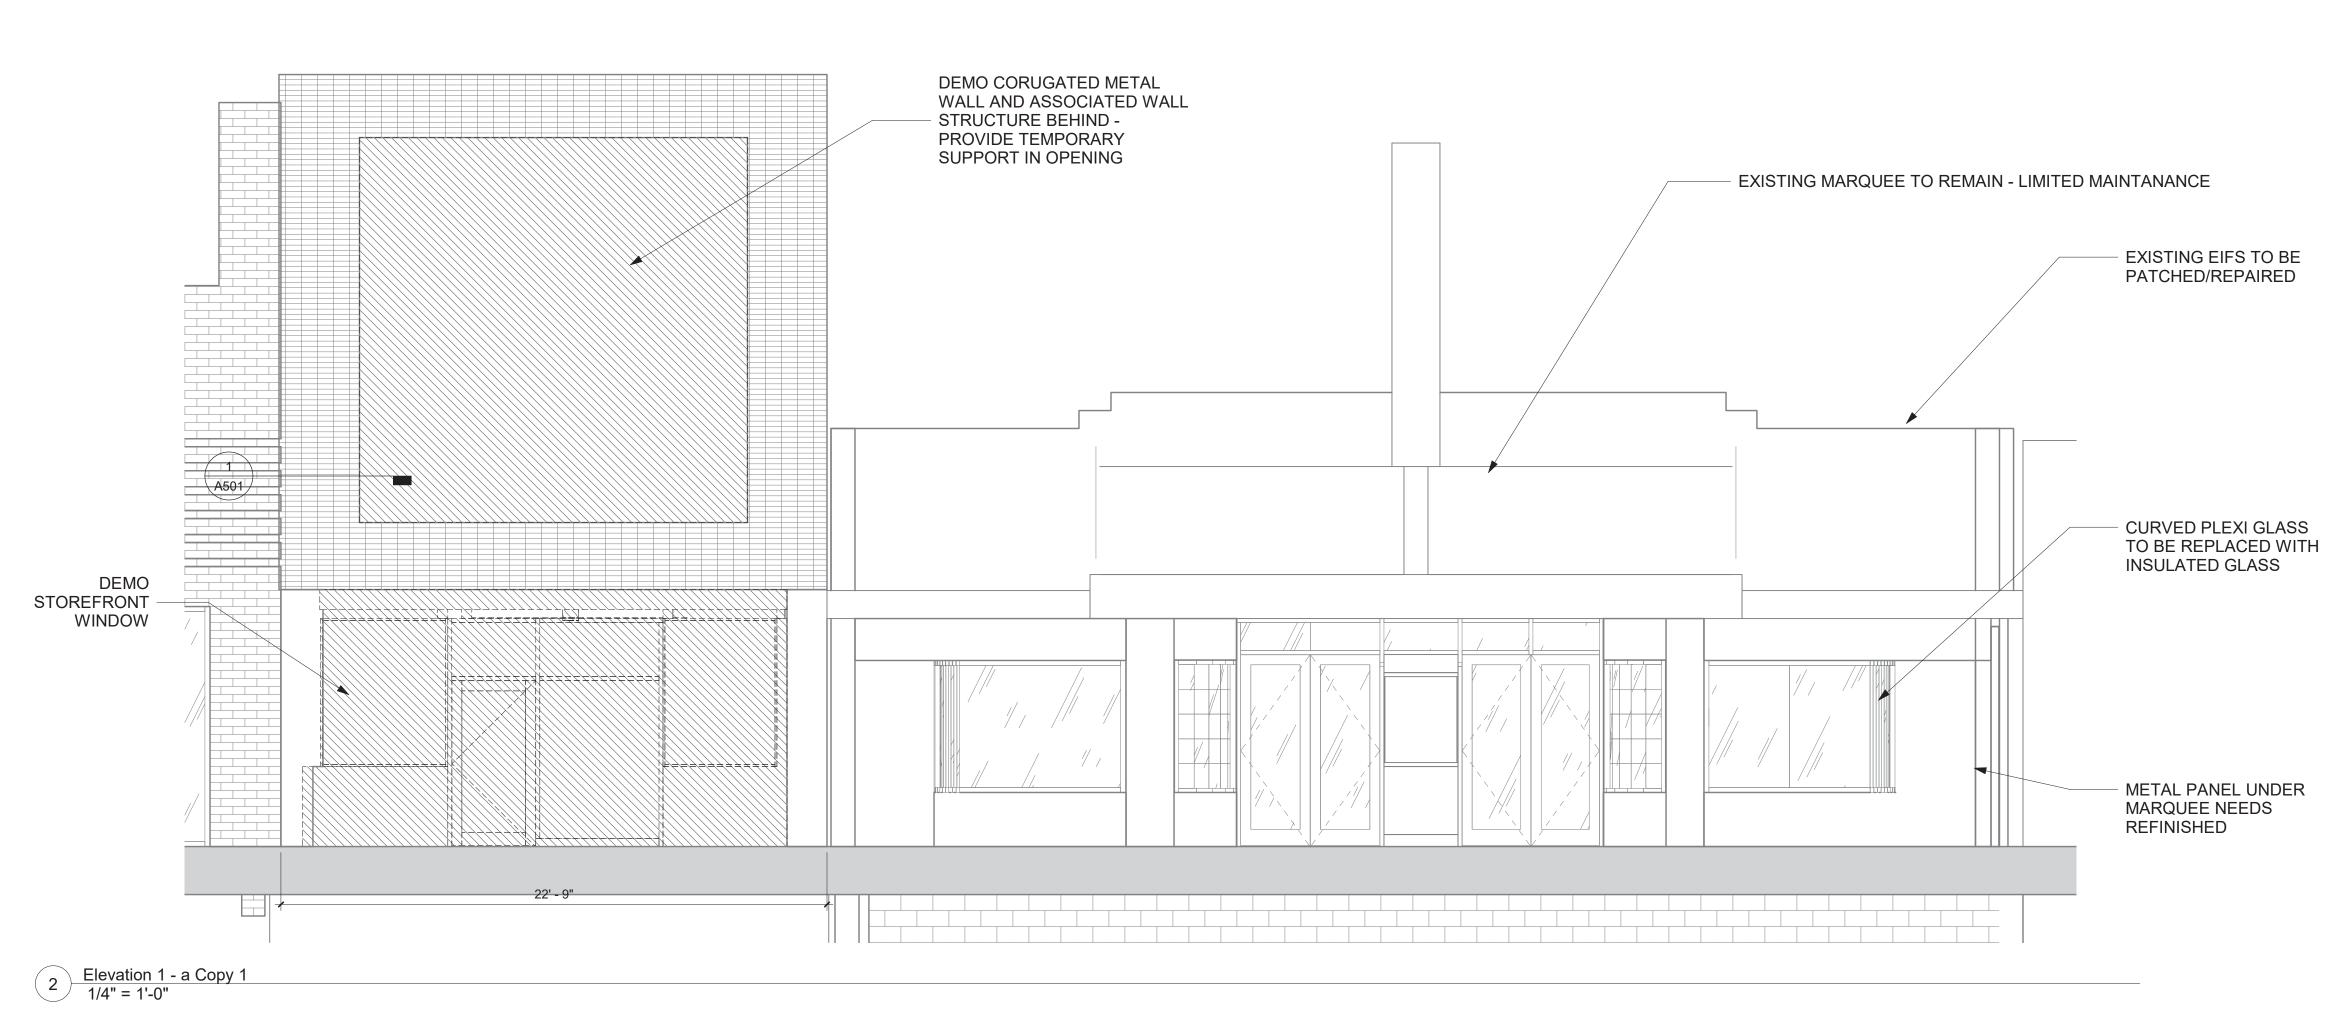

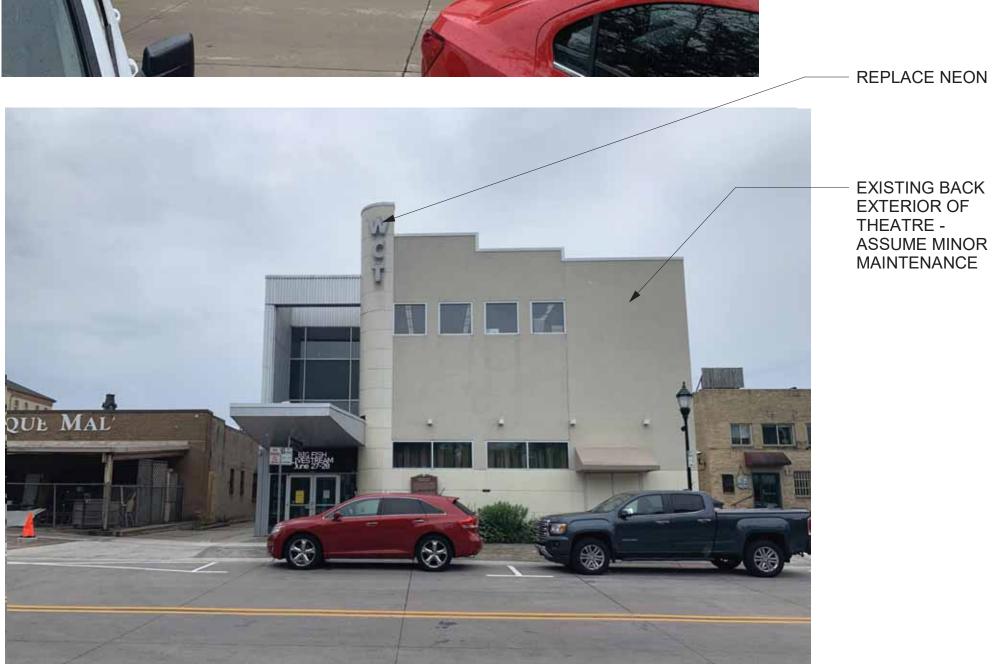

PRELIMINARY. NOT FOR CONSTRUCTION.

Sheet Number

REPLACE NEON

STUCCO REQUIRES MAINTENANCE

- CANOPY /MARQUEE REQUIRE

REFINISH ALL METAL PANEL

MINOR MAINTENANCE

ARCHITECTS

301 N Broom St., Suite 100
Madison, WI 53703
P: 608-819-0260
F.
www.opnarchitects.com
All reports, plans, specifications, computer files, field data, notes and other documents and instruments prepared by OPN Architects, Inc. as instruments of service shall remain the property of OPN Architects, inc. OPN Architects, inc. shall retain all common law, statutory and other reserved rights, including the copyright thereto.

© 2021 OPN Architects, Inc.

Owner

Project

Waukesha Civic Theatre

P. _____
F. ____
Structural Engineer

Strategic Structural Design
8517 Excelsior Dr., Suite 201
Madison, WI 53717
P. 608-658-0436

Contractor Name

Mechanical Engineer

Design Engineers

437 S Yellowstone Dr. Suite 110

Madison, WI 53719

P. 608-424-8815

Design Engineers
437 S Yellowstone Dr. Suite 110
Madison, WI 53719
P. 608-424-8815

Key Plan

OPN Project No. **20640000**

et Issue Date

SM SUBMITAL 09/30/202

ACKAGE - DESIGN

EVELOPMENT


EXTERIOR ELEVATIONS

r


A200


A250

A301

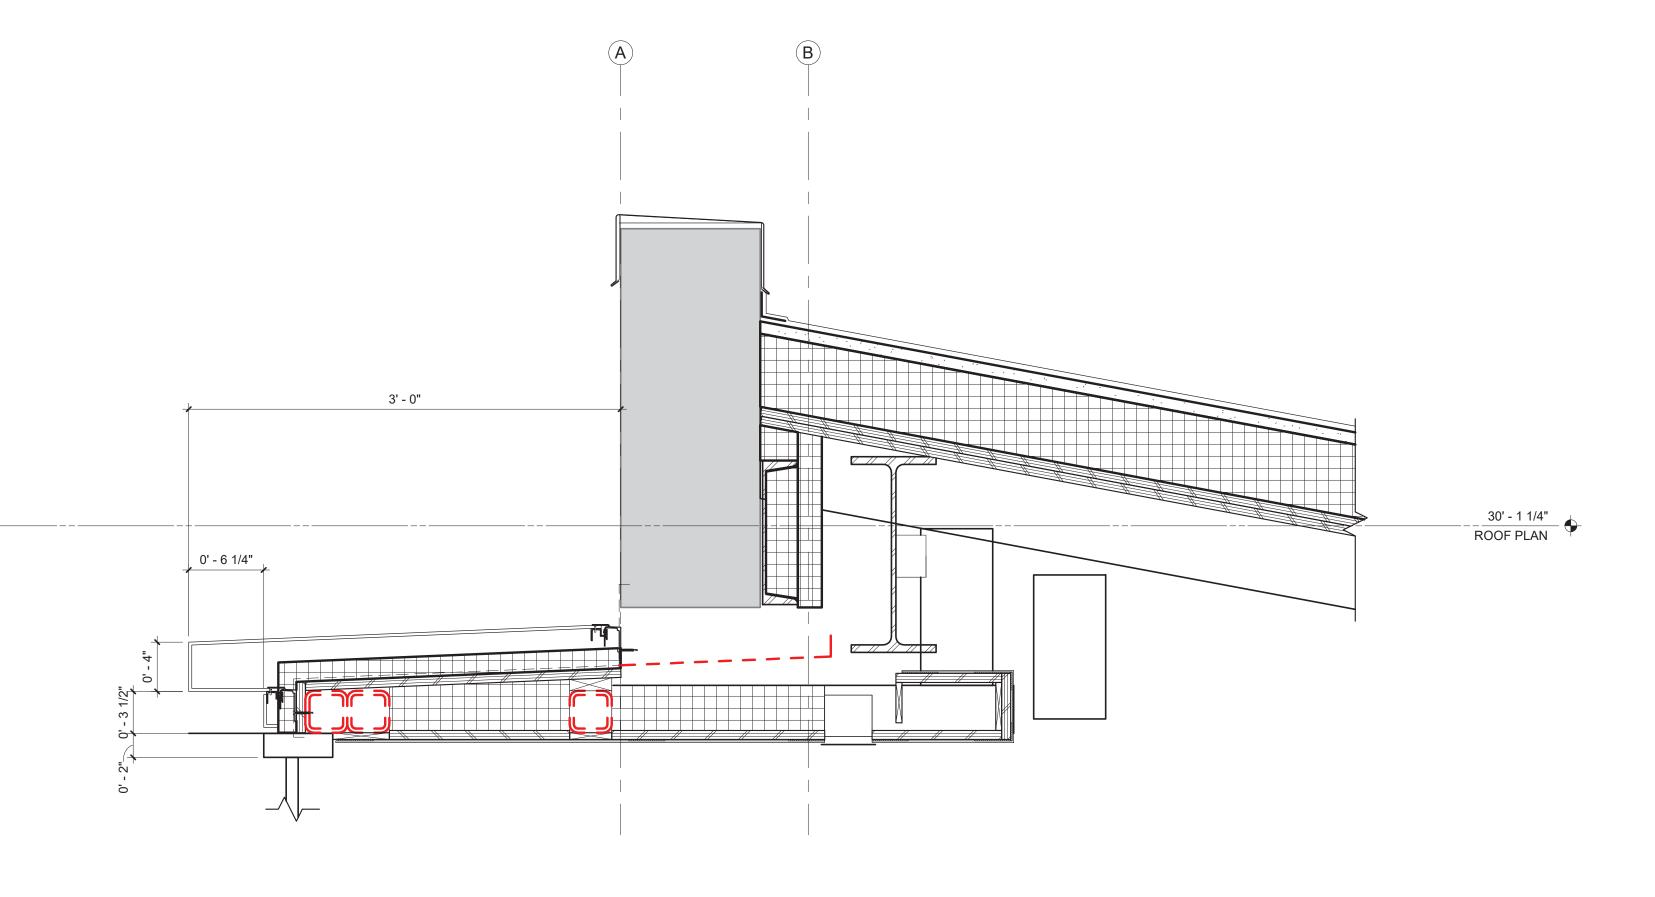

1 SECTION DETAIL - HEAD OF PORTAL WINDOW 1 1/2" = 1'-0"

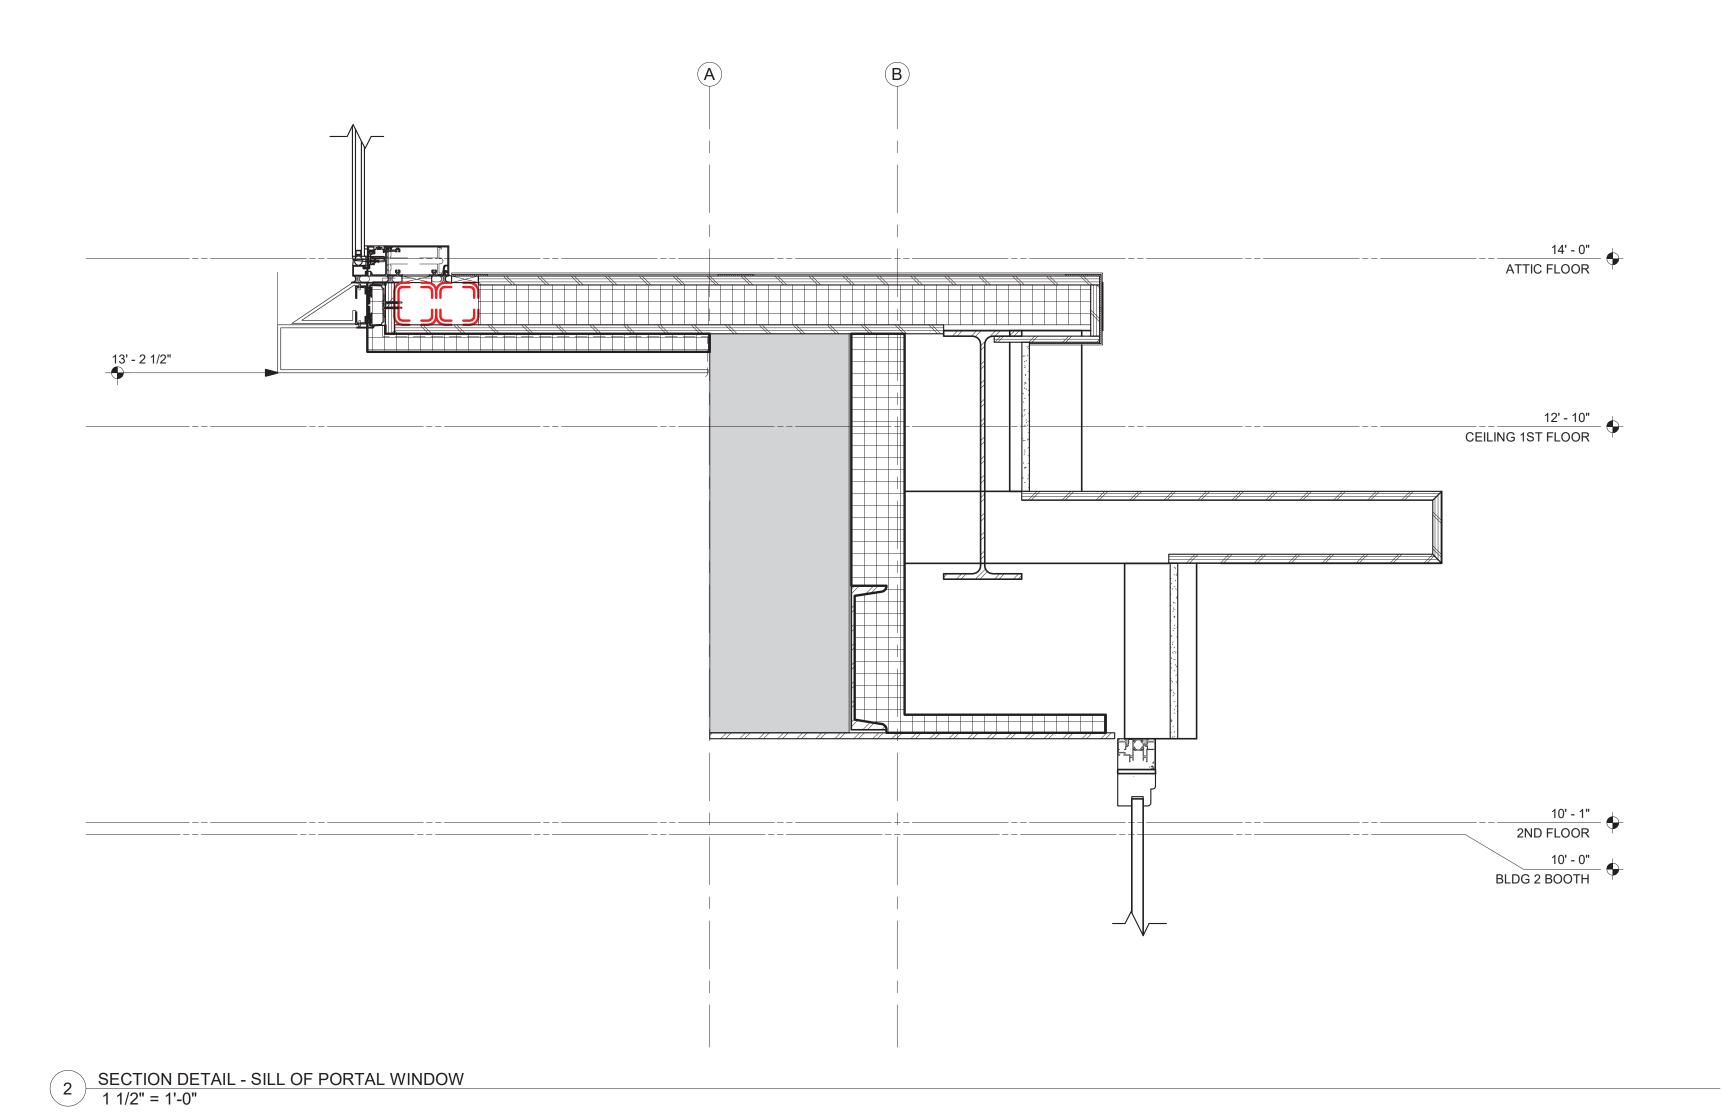

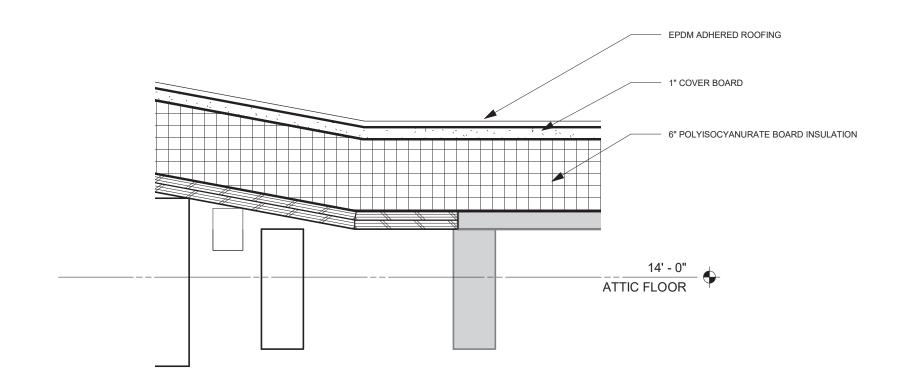

3 Section 24 - Callout 1 1/2" = 1'-0"

1 | 2 | 3 | 4 | 5 | 6 | 7 | 8 | 9 | 10 | 11 | 12 | 13 | 24 | 25

1 | 2 | 3 | 4 | 5 | 6 | 7 | 8 | 9 | 10 | 11 | 12 | 13 | 14 | 25 |

301 N Broom St., Suite 100 Madison, WI 53703

P: 608-819-0260 www.opnarchitects.com

All reports, plans, specifications, computer files, field data, notes and other documents and instruments prepared by OPN Architects, Inc. as instruments of service shall remain the property of OPN Architects, Inc. OPN Architects, Inc. shall retain all common law, statutory and other reserved rights, including the copyright thereto. © 2021 OPN Architects, Inc.

Owner

Waukesha Civic Theatre

General Contractor

Contractor Name

Structural Engineer Strategic Structural Design 8517 Excelsior Dr., Suite 201 Madison, WI 53717 P. 608-658-0436

> Mechanical Engineer Design Engineers 437 S Yellowstone Dr. Suite 110 Madison, WI 53719

P. 608-424-8815 Electrical Engineer Design Engineers

437 S Yellowstone Dr. Suite 110 Madison, WI 53719 P. 608-424-8815

20640000

A320

SECTION DETAILS