


BUILDING ADDITION
 576 Elizabeth Street
 Waukesha, WI 53186

NO.	DATE	DESCRIPTION
<p>THESE DOCUMENTS REFLECT INTENT AND MAY BE SUBJECT TO CHANGE. THESE DOCUMENTS SHALL BE CONSIDERED VALID ONLY WHEN USED IN CONJUNCTION WITH ALL RELATED DOCUMENTS AND STANDARD SPECIFICATIONS. ANY CHANGES SHALL BE INDICATED BY A REVISION OR CORRECTION. NO OTHER CHANGES SHALL BE MADE WITHOUT THE WRITTEN CONSENT OF THE ARCHITECT.</p>		

PROJECT TITLE	ARCH SITE PLAN
DATE	25.10.14
DESIGNED BY	12.03.2025
DRAWN BY	JLR
CHECKED BY	
SCALE	AS SHOWN

A0.0

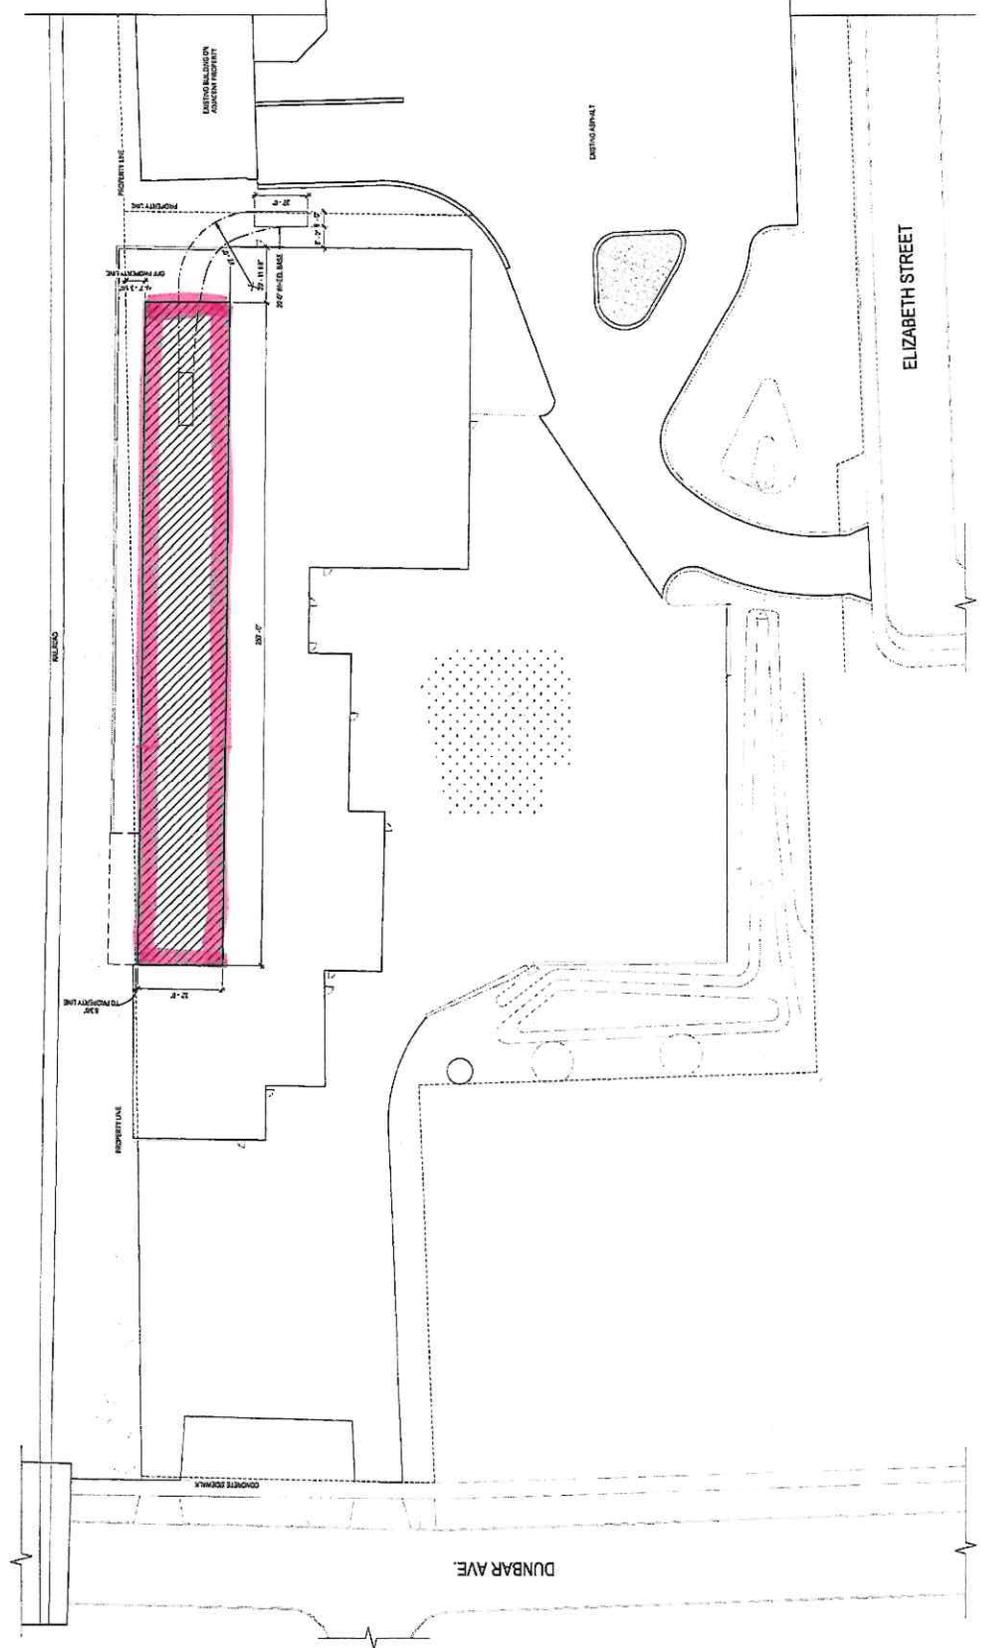

1 PROPOSED SITE PLAN
 1/14/14