



ROOF PLAN
SCALE: 1/4" = 1'-0"

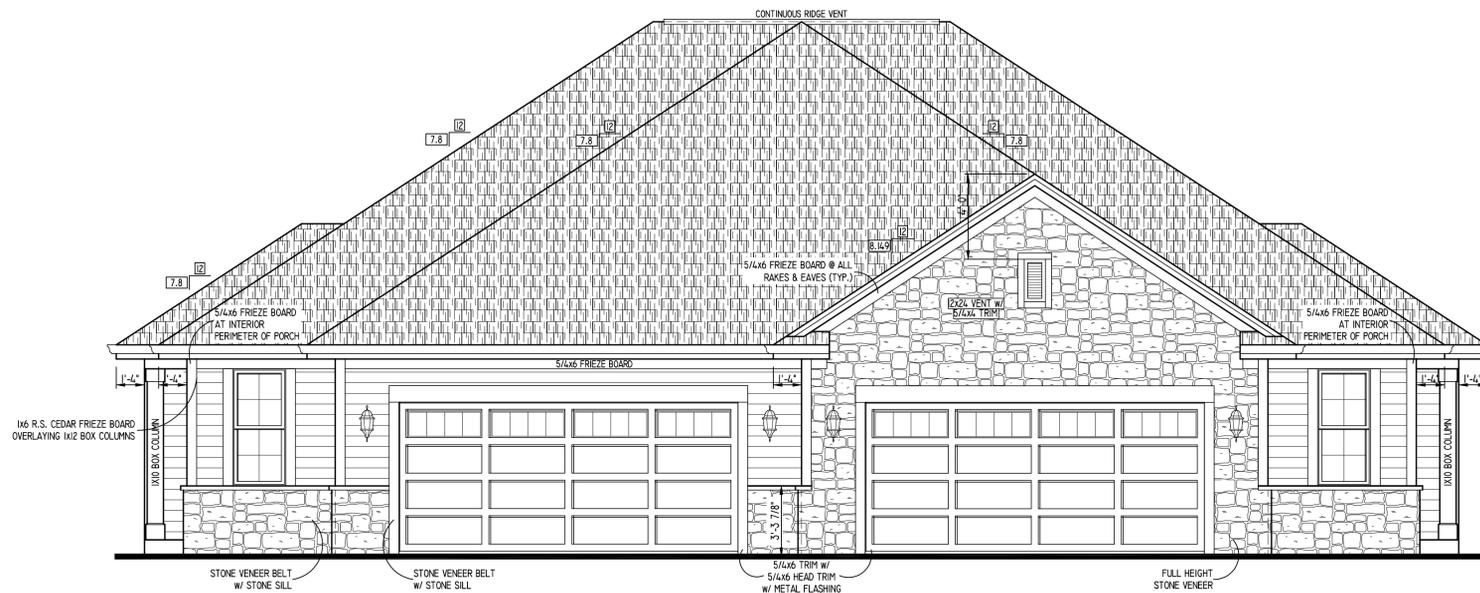

EXTERIOR MATERIALS/COLORS:
 ROOF: OC OAKRIDGE PRO 30 ESTATE GREY SHINGLES
 SIDING: JAMES HARDIE COLORPLUS
 DEEP OCEAN / BOOTHBAY BLUE / EVENING GREY
 CORNER BOARDS: WHITE MIRATEC
 COLUMNS: WHITE CEDAR
 WINDOWS/PATIO DOORS: WHITE VINYL
 OVERHEAD DOORS: STEEL -DARK OAK COLOR
 WINDOW/DOOR TRIM: WHITE MIRATEC
 GUTTERS/DOWNSPOUTS: WHITE ALUMINUM
 SOFFIT: WHITE ALUMINUM
 FASCIA: WHITE ALUMINUM
 FRIEZE BOARDS: WHITE MIRATEC
 DECK: SLATE GREY COMPOSITE
 DECK RAILING: WHITE COMPOSITE
 ENTRY DOOR: ROLLEX MUSKET
 STONE: HALQUIST - MANCHESTER

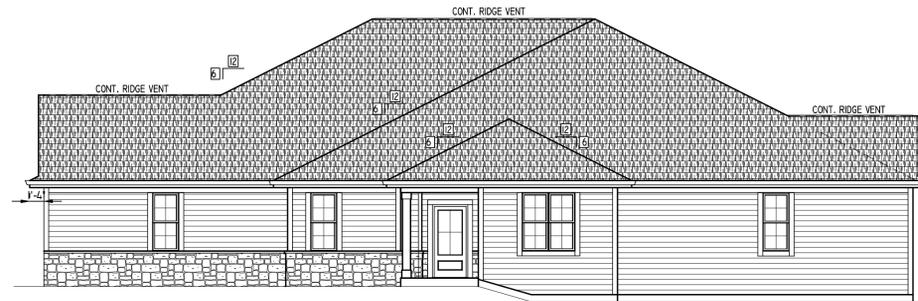

FRONT ELEVATION
SCALE: 1/4" = 1'-0"

ADALYN 1600
 TALLGRASS VILLAS
 8/21/23

COPYRIGHT 2016 BIELINSKI HOMES ALL RIGHTS RESERVED. NO PART OF THESE PLANS MAY BE REPRODUCED OR TRANSMITTED IN ANY FORM OR BY ANY MEANS, ELECTRONIC OR MECHANICAL, INCLUDING PHOTOCOPYING, RECORDING, OR BY ANY INFORMATION STORAGE AND RETRIEVAL SYSTEM. FOR MORE INFORMATION CONTACT AN ARCHITECT OR BIELINSKI HOMES. SUBJECT TO CHANGE WITHOUT NOTICE.

BIELINSKI
 HOMES

1830 Meadow Lane, Suite A • Pewaukee, WI 53072 • (262) 542-9494

Built for:

Bielinski Homes
 Tallgrass Villas

Job Number: ----

Phase: ----

Date By Revision

Drawn By: MAD Wkst Date: ----

Plan Date: 8/21/23 Release Date: ----

Technical Date:

SQUARE FOOTAGE:

1ST FLOOR - 1600 SQ. FT.

OPEN VOLUME - N/A

TOTAL 1600 SQ. FT.

UNIT 1 GARAGE AREA - 462 SQ. FT.

UNIT 2 GARAGE AREA - 506 SQ. FT.

OVERALL WIDTH - 62'-1"

OVERALL DEPTH - 82'-0"

Model: ADALYN

Elevation: TRANSITIONAL

Plan: #1600 Series: CONDOMINIUM

Sheet Title

8' EXPOSURE FRONT/SIDE

LOAD ELEVATIONS

Sheet Number

1.2 of 3

