



COPYRIGHT © 2018 INTERPLAN, LLC. RESERVES COPYRIGHT & OTHER RIGHTS. REPRODUCING THESE DOCUMENTS TO THE ORIGINAL SIZE OR PURPOSE FOR WHICH THEY WERE PREPARED, REPRODUCTIONS, CHANGES OR ASSOCIATIONS ARE PROHIBITED.

NOTE: ALL DIMENSIONS ON THIS
PLAN ARE TO FACE OF STUD,
ROUGH OPENING, OR
CENTERLINE OF COLUMN GRID

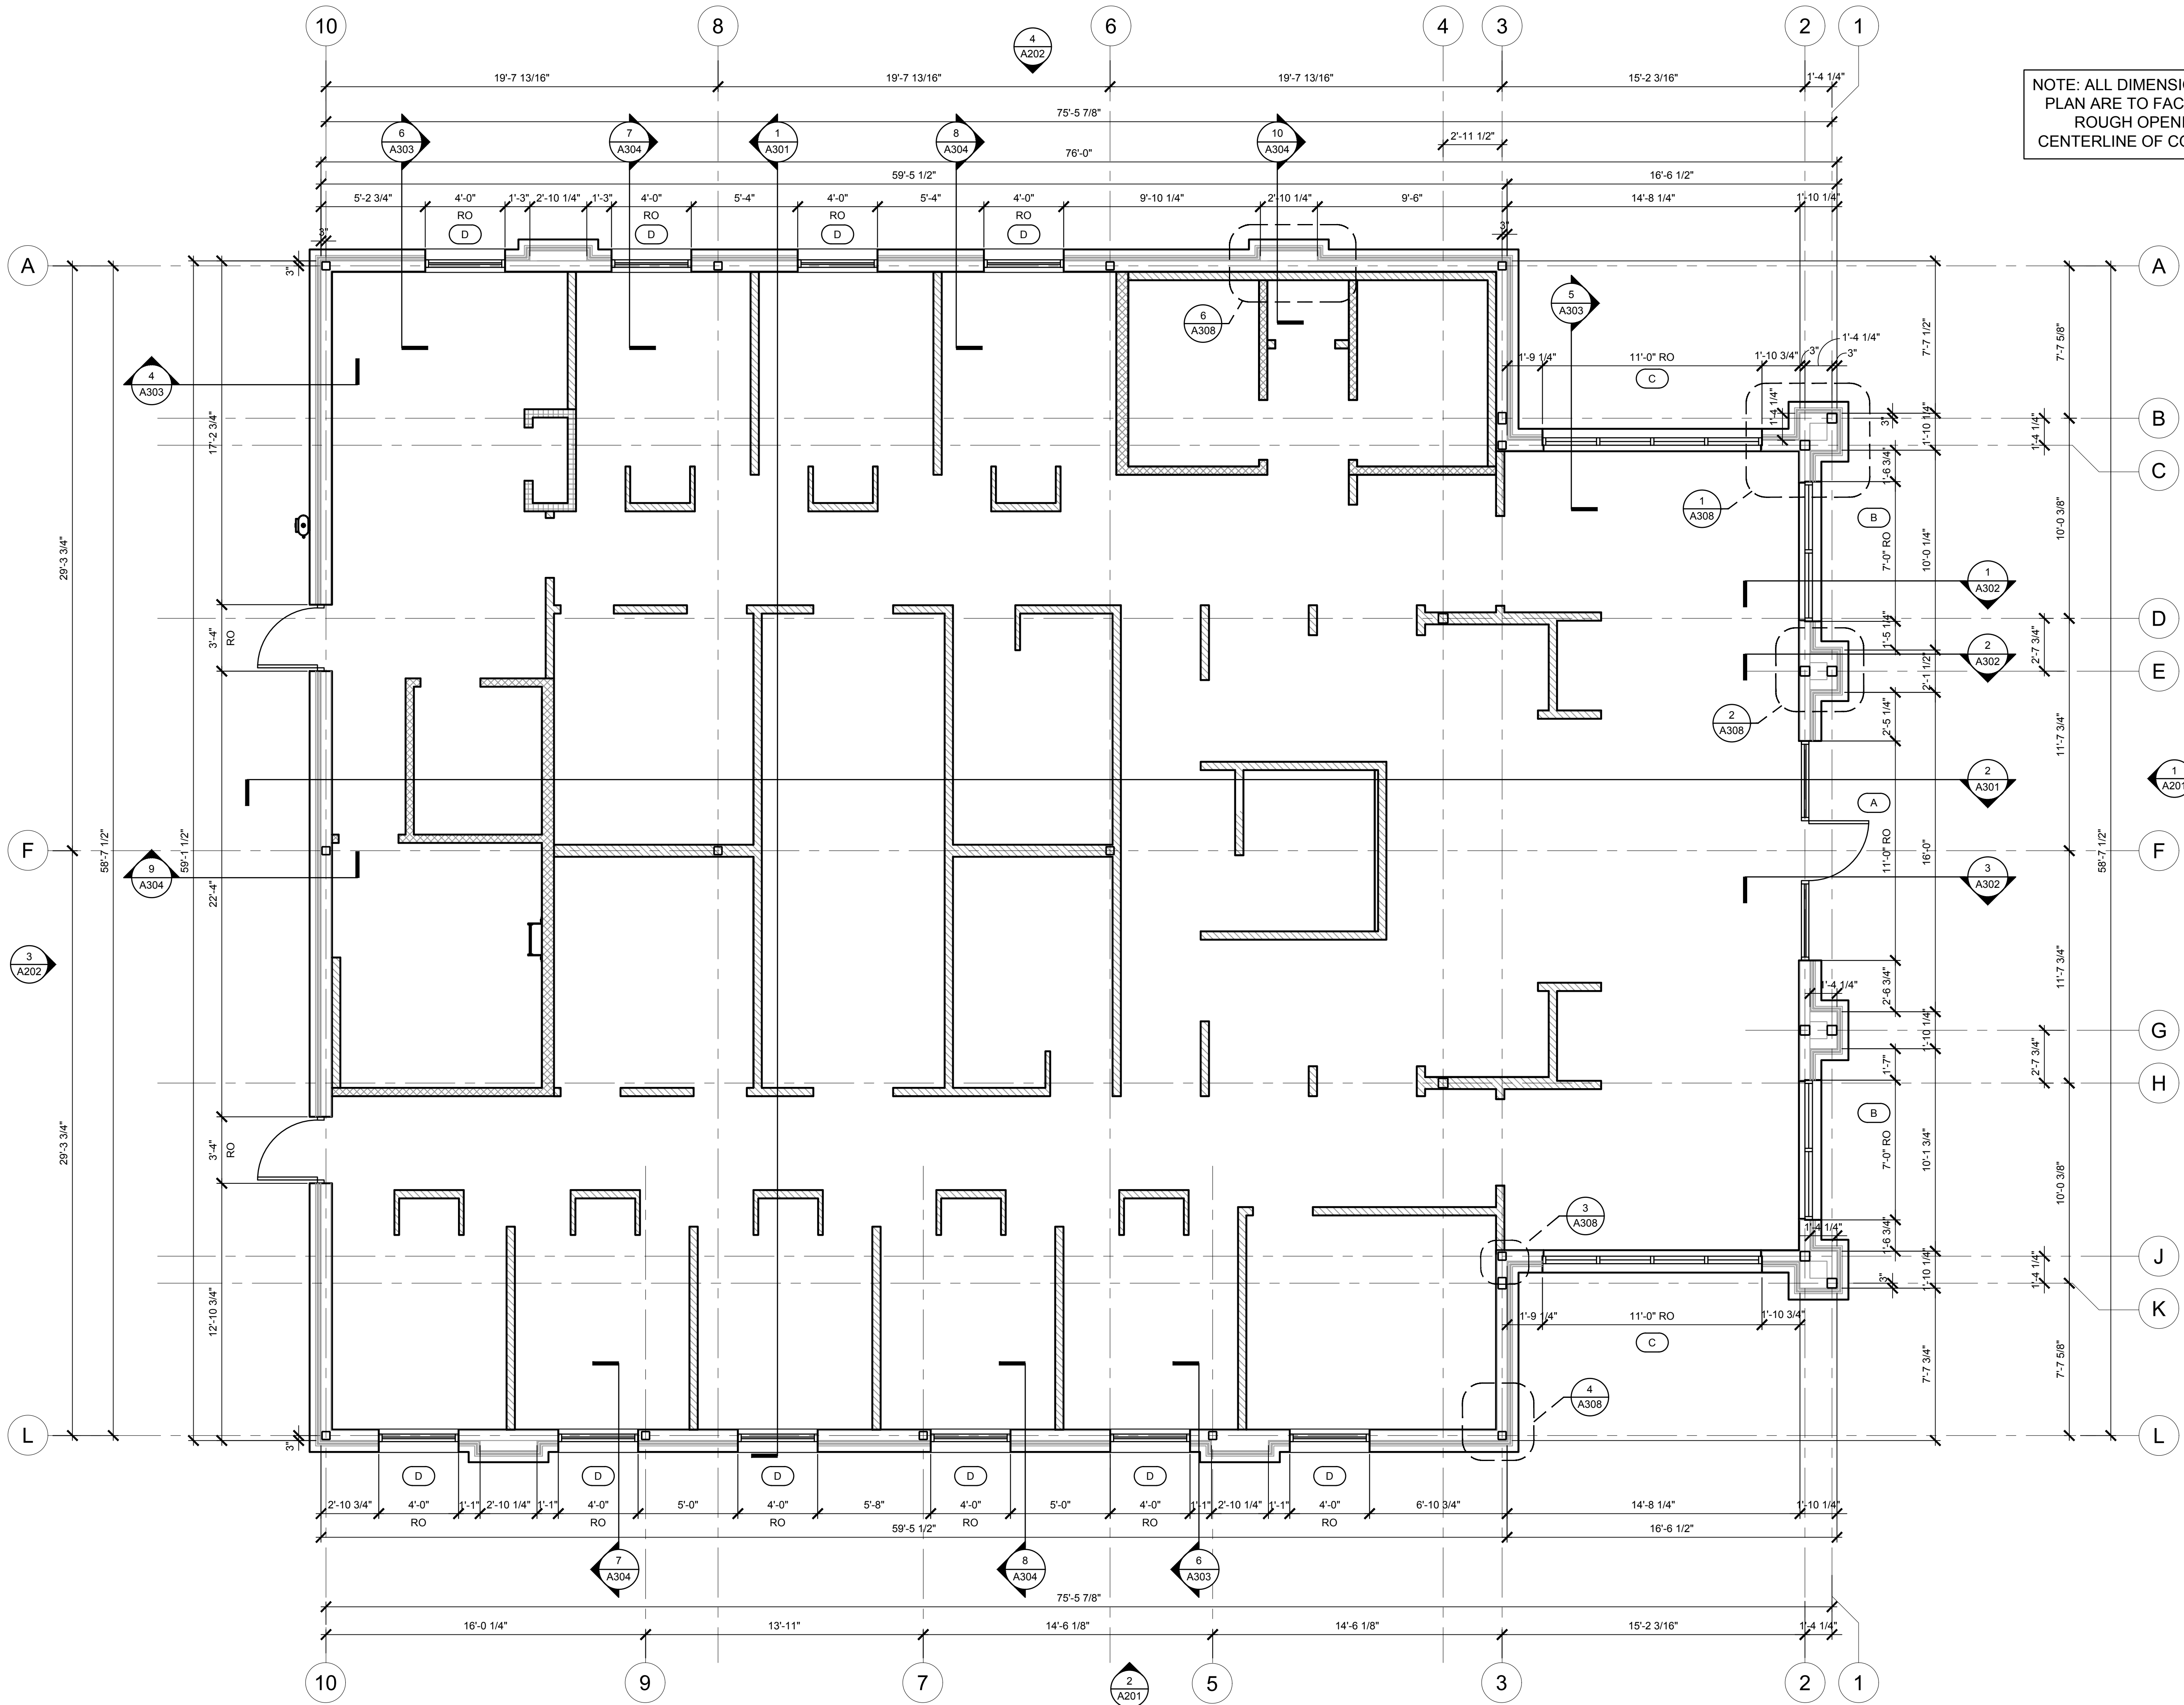

1 FRAMING PLAN
SCALE: 1/4" = 1'-0"

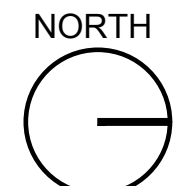


EXTERIOR FINISH MATERIALS


BRICK1	INTERSTATE MODULAR BRICK - MOUNTAIN RED
BRICK2	INTERSTATE MODULAR BRICK - SOLDIER COURSE - MOUNTAIN RED
STONE1	BUECHEL STONE - 4" VENEER - FOND DU LAC LEDGESTONE
EIFS1	DRYVIT EIFS - COLOR MATCH: BENJAMIN MOORE - DUNE WHITE 968
SILL1	BUECHEL CUT STONE SILL - TO MATCH STONE 1
SILL2	BUECHEL CUT STONE CAP - TO MATCH STONE 1
COPING1	FIRESTONE METAL COPING - COLOR: DARK BRONZE
AWNING	AWNING: STANDING SEAM METAL AWNING. COLOR TO MATCH STOREFRONT
CANOPY	METAL CANOPY WITH TURNBUCKLES - COLOR: DARK BRONZE
ALUM1	KAWNEER STOREFRONT - COLOR: DARK BRONZE
DS1	DOWN SPOUT - COLOR: DARK BRONZE
LIGHT P	EXTERIOR WALL SCONCE- HINKLEY ATLANTIS COLLECTION. BLACK SATIN - SEE ELECTRICAL DWGS.
LIGHT Y1	EXTERIOR WALL EMERGENCY LIGHT - SEE ELECTRICAL DWGS.

GENERAL NOTES

1. CONTRACTOR SHALL SECURE ALL REQUIRED PERMITS PRIOR TO COMMENCEMENT OF WORK.
2. CONTRACTOR SHALL CALL ALL LOCAL UTILITY COMPANIES AND LOCATE EXISTING UNDERGROUND UTILITIES PRIOR TO COMMENCEMENT OF WORK.
3. CONTRACTOR SHALL DEMOLISH, RE-ROUTE, AND RE-WORK ALL EXISTING UTILITIES AS REQUIRED.
4. CONTRACTOR SHALL DISPOSE OF ALL CONSTRUCTION DEBRIS IN ACCORDANCE WITH MUNICIPALITY REGULATIONS.
5. DO NOT SCALE DRAWINGS.
6. CONTRACTOR SHALL FIELD VERIFY ALL DIMENSIONS AND NOTIFY ARCHITECT IMMEDIATELY UPON DISCOVERY OF ANY DISCREPANCIES.
7. IF DISCREPANCIES OR CONFLICTS ARISE, PRIOR TO OR DURING CONSTRUCTION, CONTRACTOR SHALL IMMEDIATELY CONTACT ARCHITECT AND ENGINEER, IN WRITING, FOR CLARIFICATION AND DIRECTION.
8. SEE SHEET A107 FOR WINDOW SCHEDULE AND NOTES.
9. PROVIDE BEIGE COLORED MORTAR AT MASONRY.

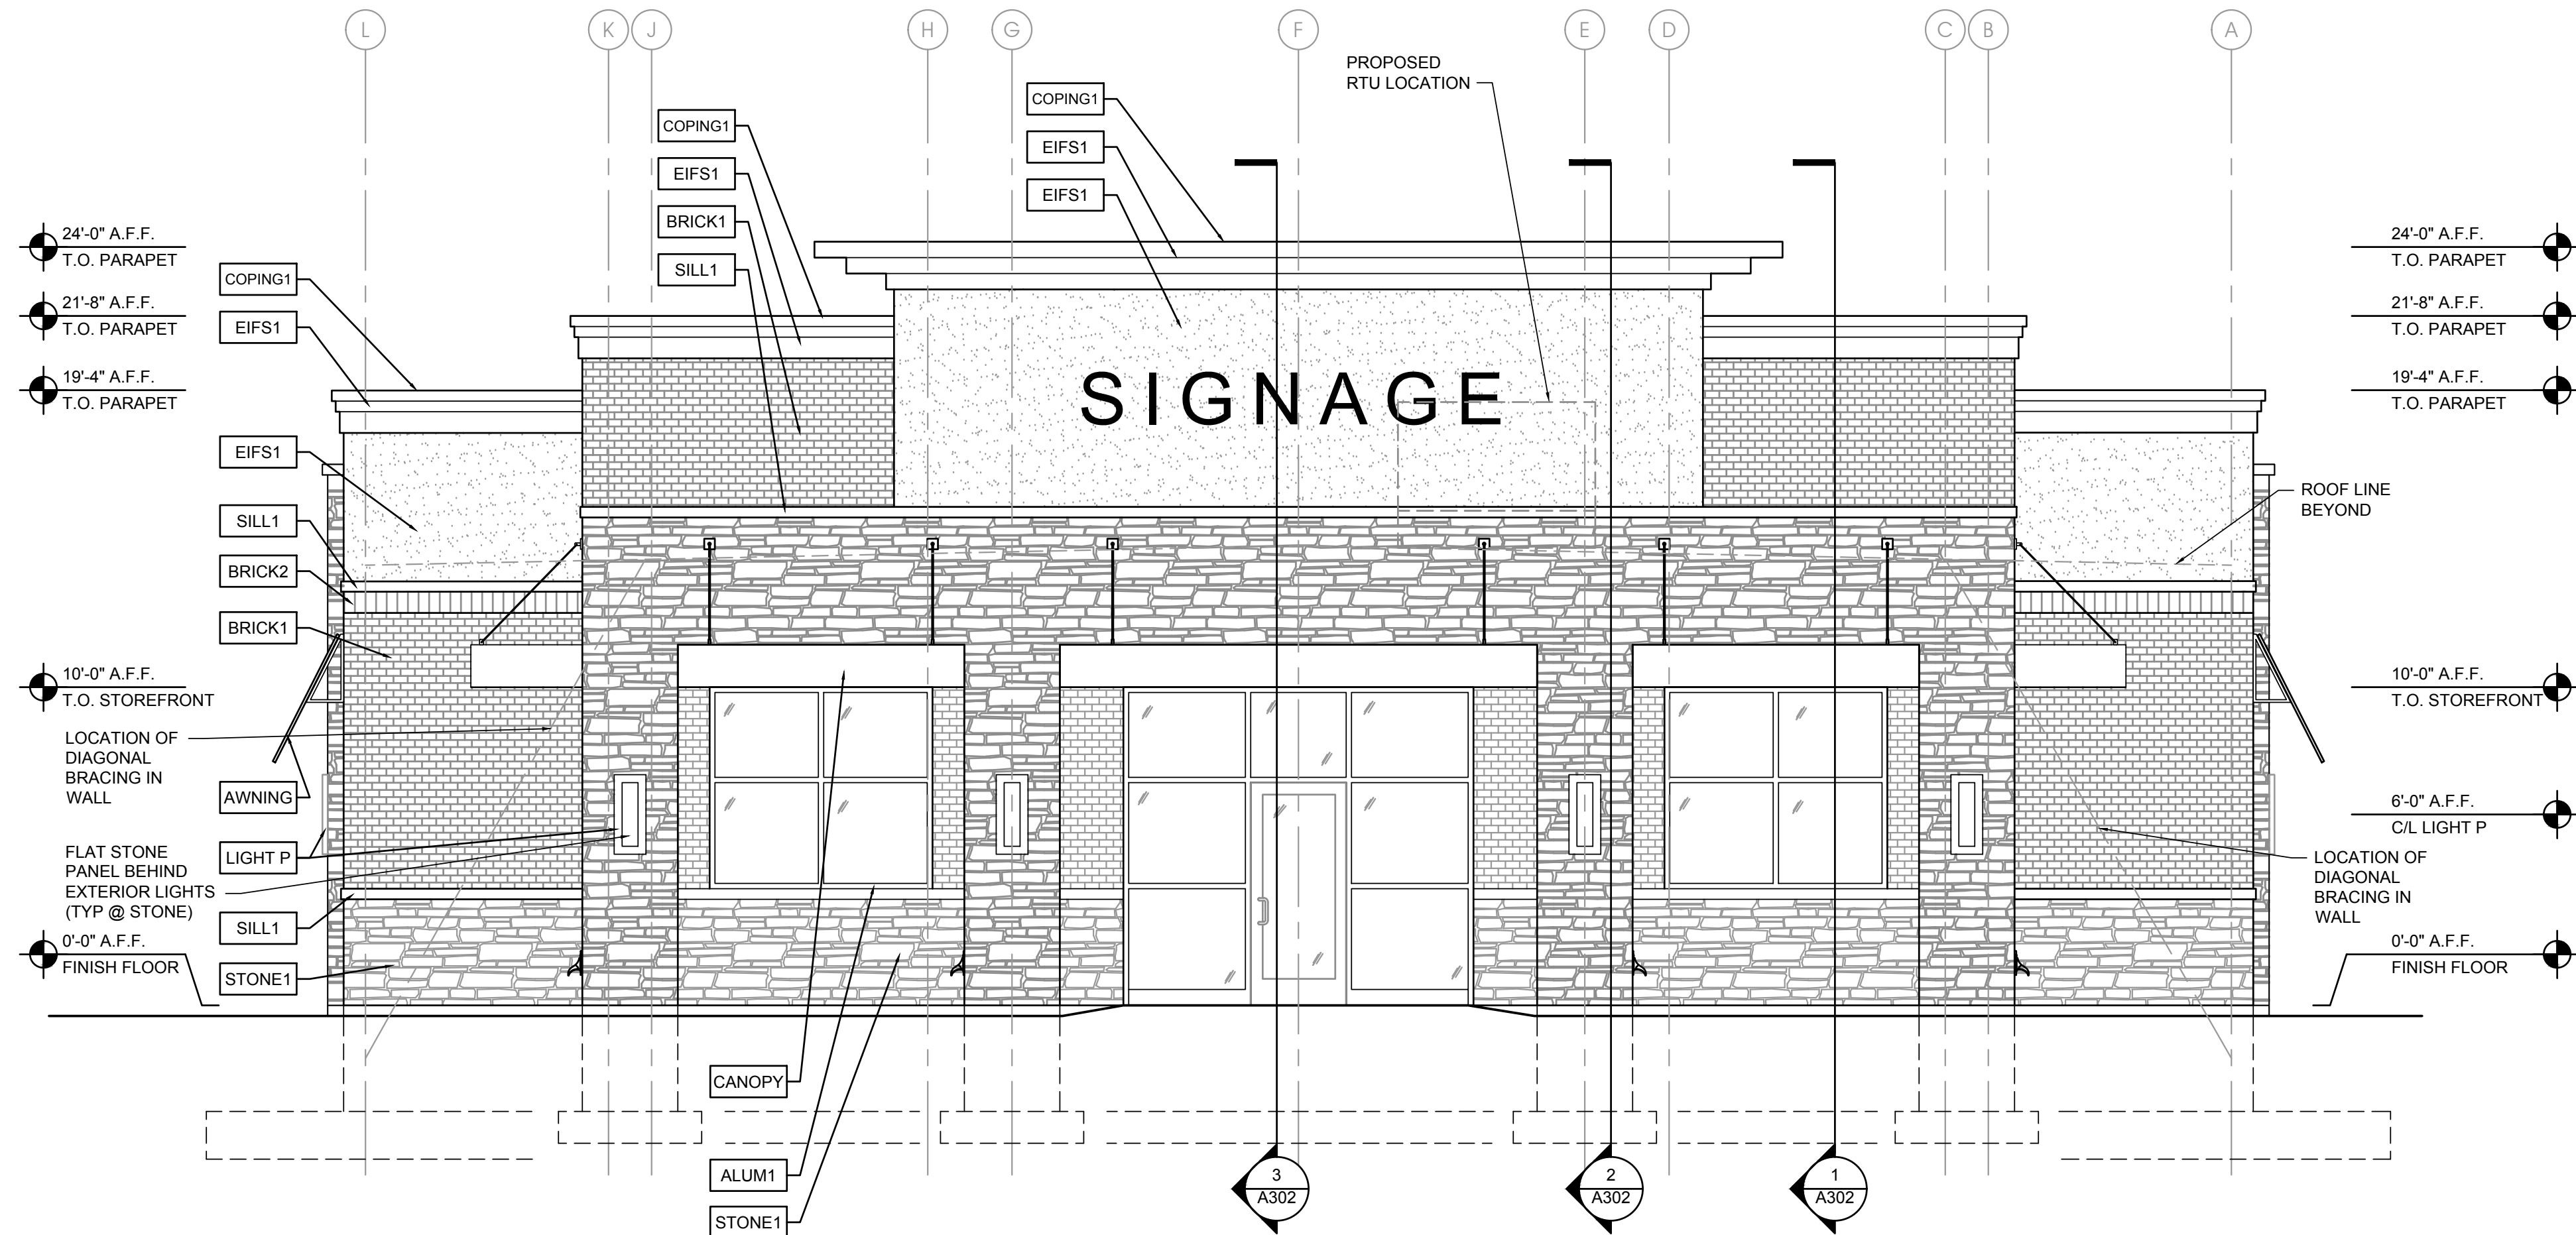

1 FRONT ELEVATION
SCALE: 1/4" = 1'-0"

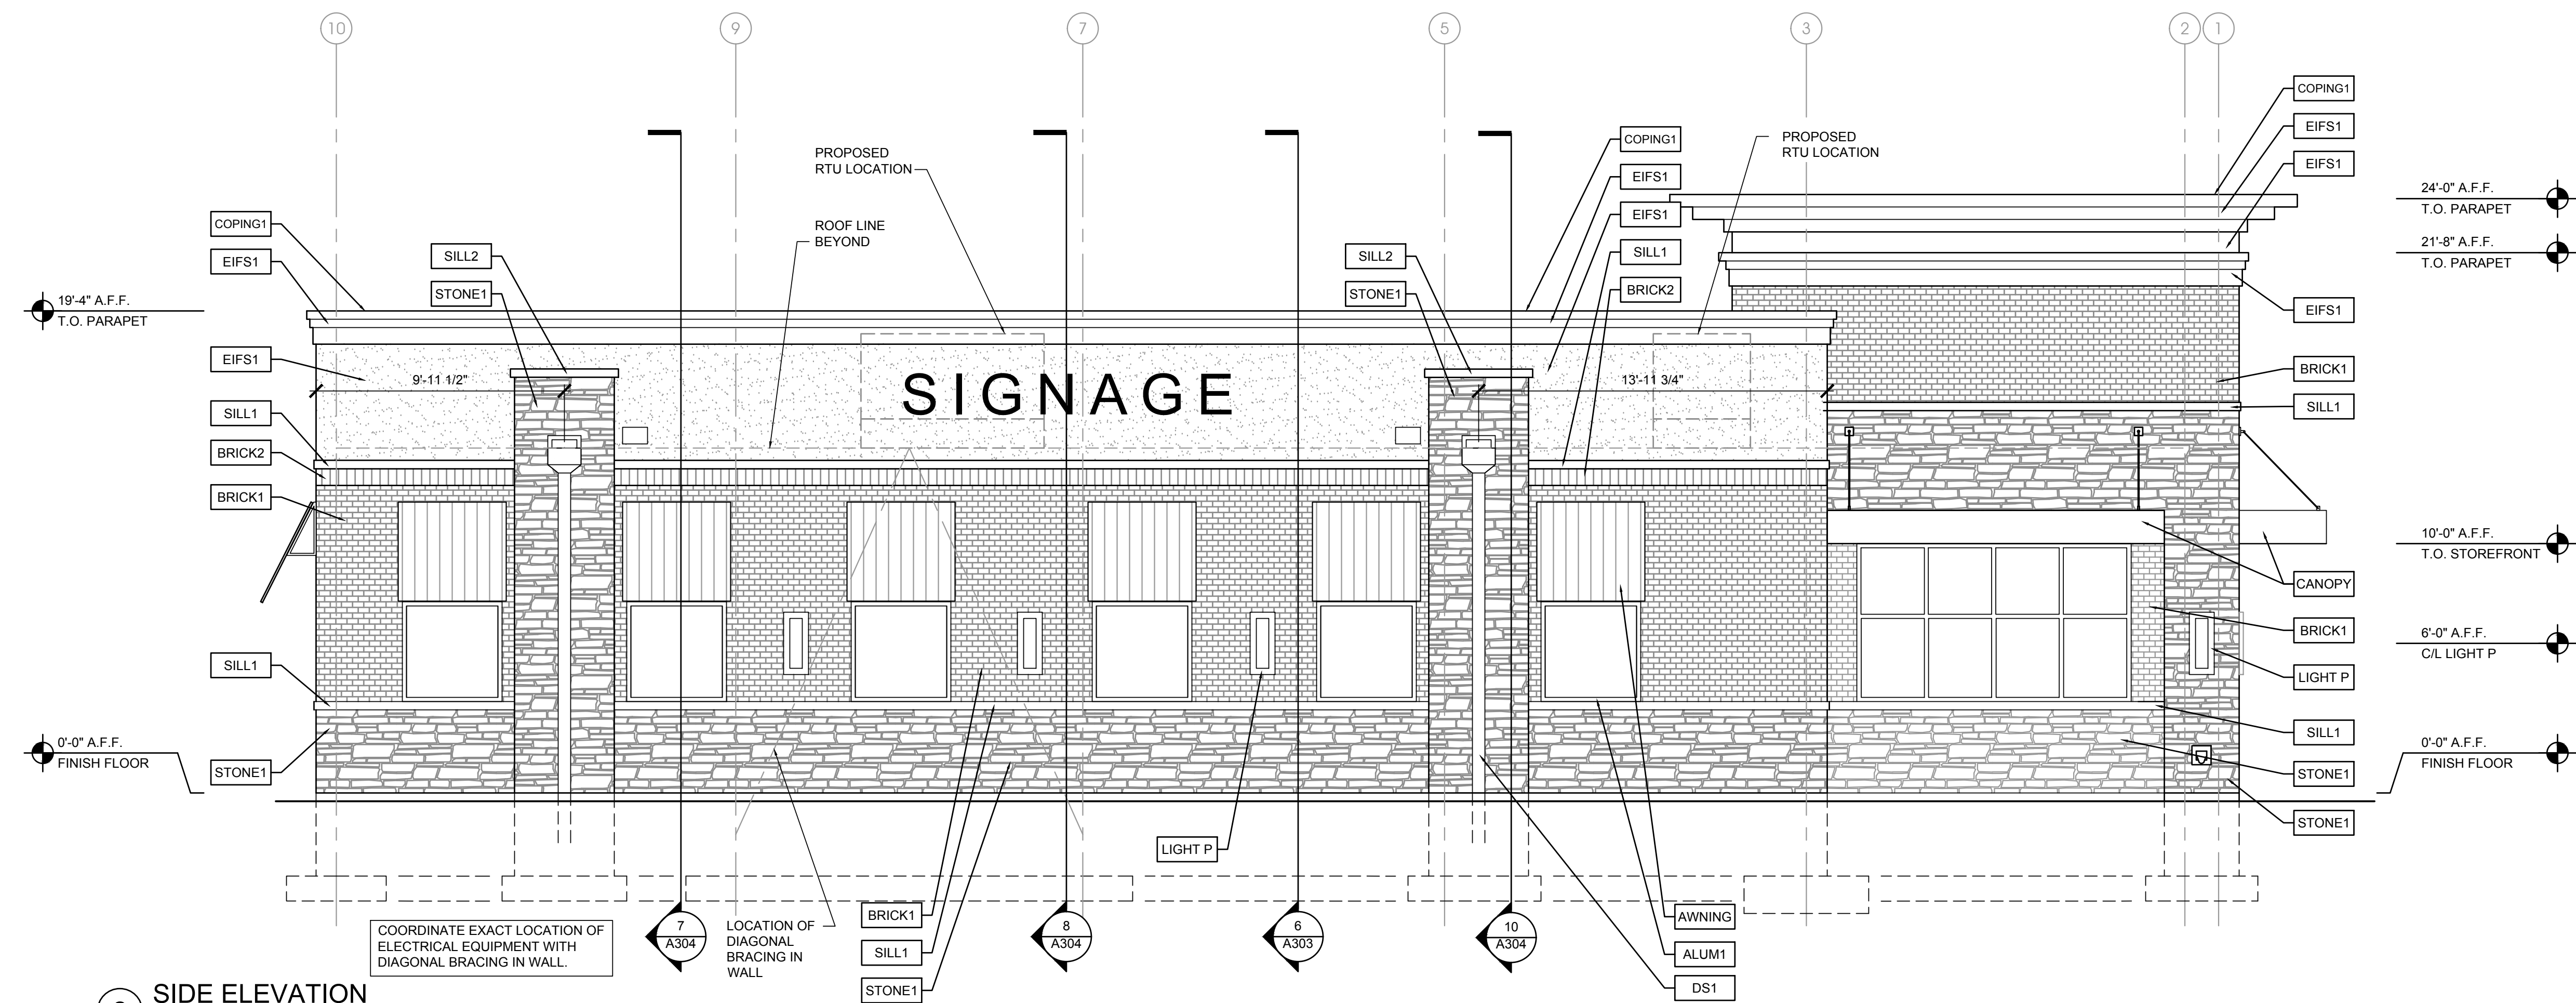

2 SIDE ELEVATION
SCALE: 1/4" = 1'-0"

03.02.18 OWNER REVIEW
NO DATE REMARKS
REVISIONS

DENTAL
OFFICE

SUNSET DR. & TENNY AVE.
WAUKESHA, WI 53189

PROJECT NO: 2017.0582
DATE: 03.02.2018


A201
EXTERIOR ELEVATIONS

EXTERIOR FINISH MATERIALS


BRICK1	INTERSTATE MODULAR BRICK - MOUNTAIN RED
BRICK2	INTERSTATE MODULAR BRICK - SOLDIER COURSE - MOUNTAIN RED
STONE1	BUECHEL STONE - 4" VENEER - FOND DU LAC LEDGESTONE
EIFS1	DRYVIT EIFS - COLOR MATCH: BENJAMIN MOORE - DUNE WHITE 968
SILL1	BUECHEL CUT STONE SILL - TO MATCH STONE 1
SILL2	BUECHEL CUT STONE CAP - TO MATCH STONE 1
COPING1	FIRESTONE METAL COPING - COLOR: DARK BRONZE
AWNING	AWNING: STANDING SEAM METAL AWNING. COLOR TO MATCH STOREFRONT
CANOPY	METAL CANOPY WITH TURNBUCKLES - COLOR: DARK BRONZE
ALUM1	KAWNEER STOREFRONT - COLOR: DARK BRONZE
DS1	DOWN SPOUT - COLOR: DARK BRONZE
LIGHT P	EXTERIOR WALL SCONCE- HINKLEY ATLANTIS COLLECTION, BLACK SATIN - SEE ELECTRICAL DWGS.
LIGHT Y1	EXTERIOR WALL EMERGENCY LIGHT - SEE ELECTRICAL DWGS.

GENERAL NOTES

1. CONTRACTOR SHALL SECURE ALL REQUIRED PERMITS PRIOR TO COMMENCEMENT OF WORK.
2. CONTRACTOR SHALL CALL ALL LOCAL UTILITY COMPANIES AND LOCATE EXISTING UNDERGROUND UTILITIES PRIOR TO COMMENCEMENT OF WORK.
3. CONTRACTOR SHALL DEMOLISH, RE-ROUTE, AND RE-WORK ALL EXISTING UTILITIES AS REQUIRED.
4. CONTRACTOR SHALL DISPOSE OF ALL CONSTRUCTION DEBRIS IN ACCORDANCE WITH MUNICIPALITY REGULATIONS
5. DO NOT SCALE DRAWINGS.
6. CONTRACTOR SHALL FIELD VERIFY ALL DIMENSIONS AND NOTIFY ARCHITECT IMMEDIATELY UPON DISCOVERY OF ANY DISCREPANCIES
7. IF DISCREPANCIES OR CONFLICTS ARISE, PRIOR TO OR DURING CONSTRUCTION, CONTRACTOR SHALL IMMEDIATELY CONTACT ARCHITECT AND ENGINEER, IN WRITING, FOR CLARIFICATION AND DIRECTION.
8. SEE SHEET A107 FOR WINDOW SCHEDULE AND NOTES
9. PROVIDE BEIGE COLORED MORTAR AT MASONRY

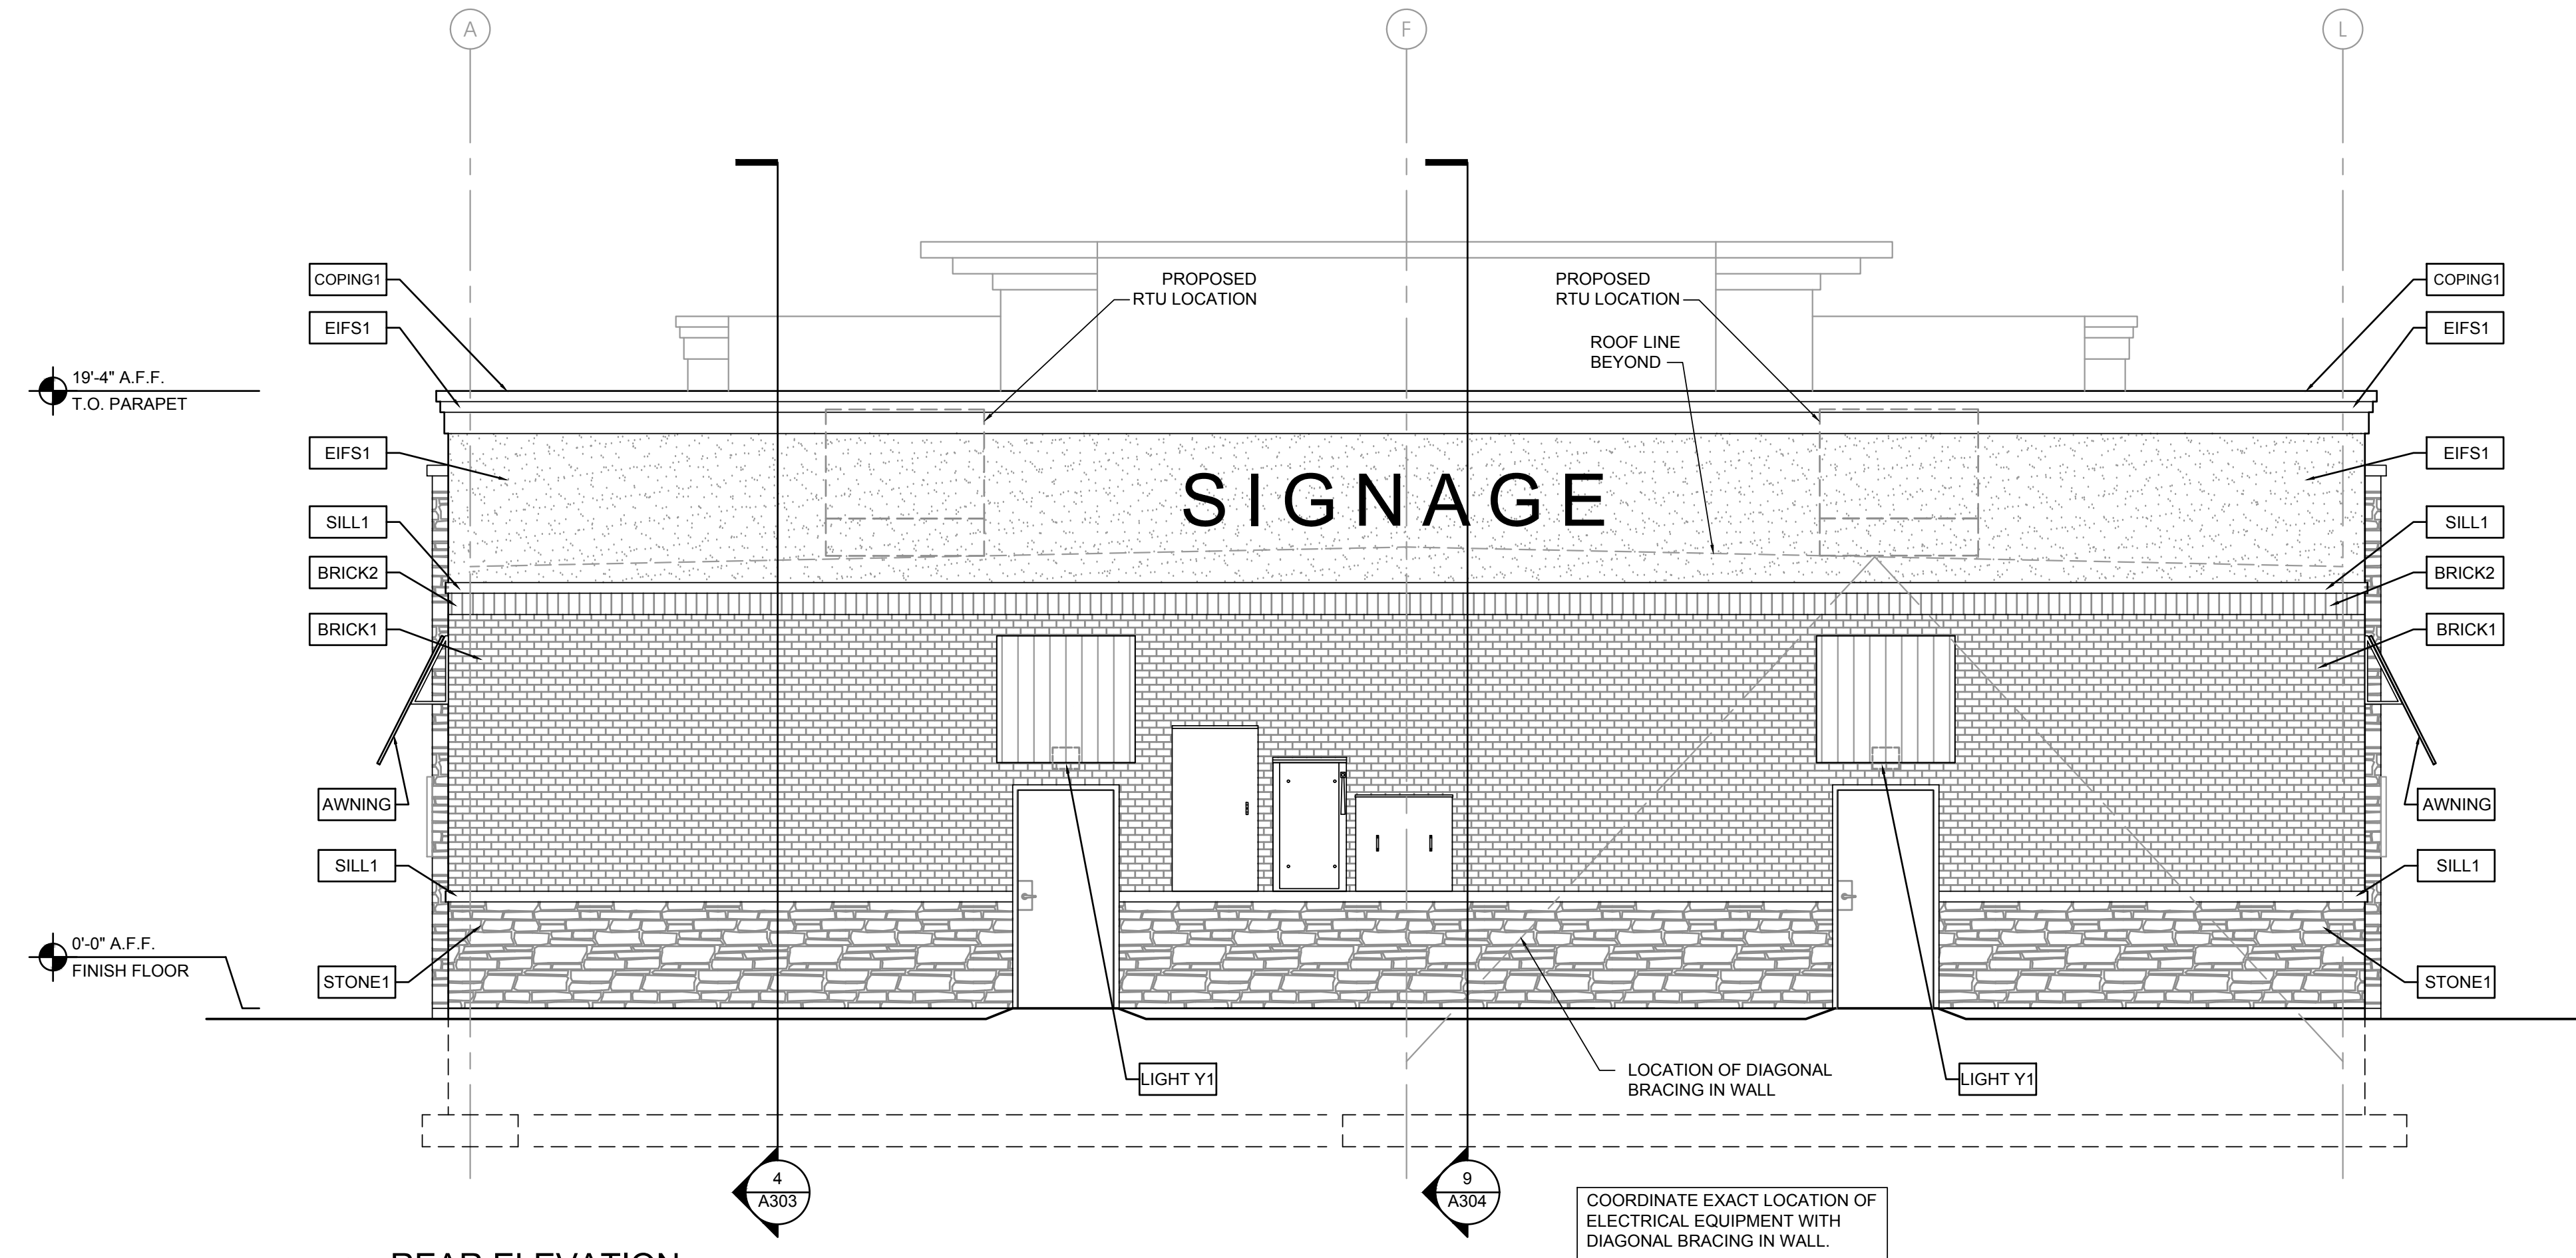

3 REAR ELEVATION
SCALE: 1/4" = 1'-0"

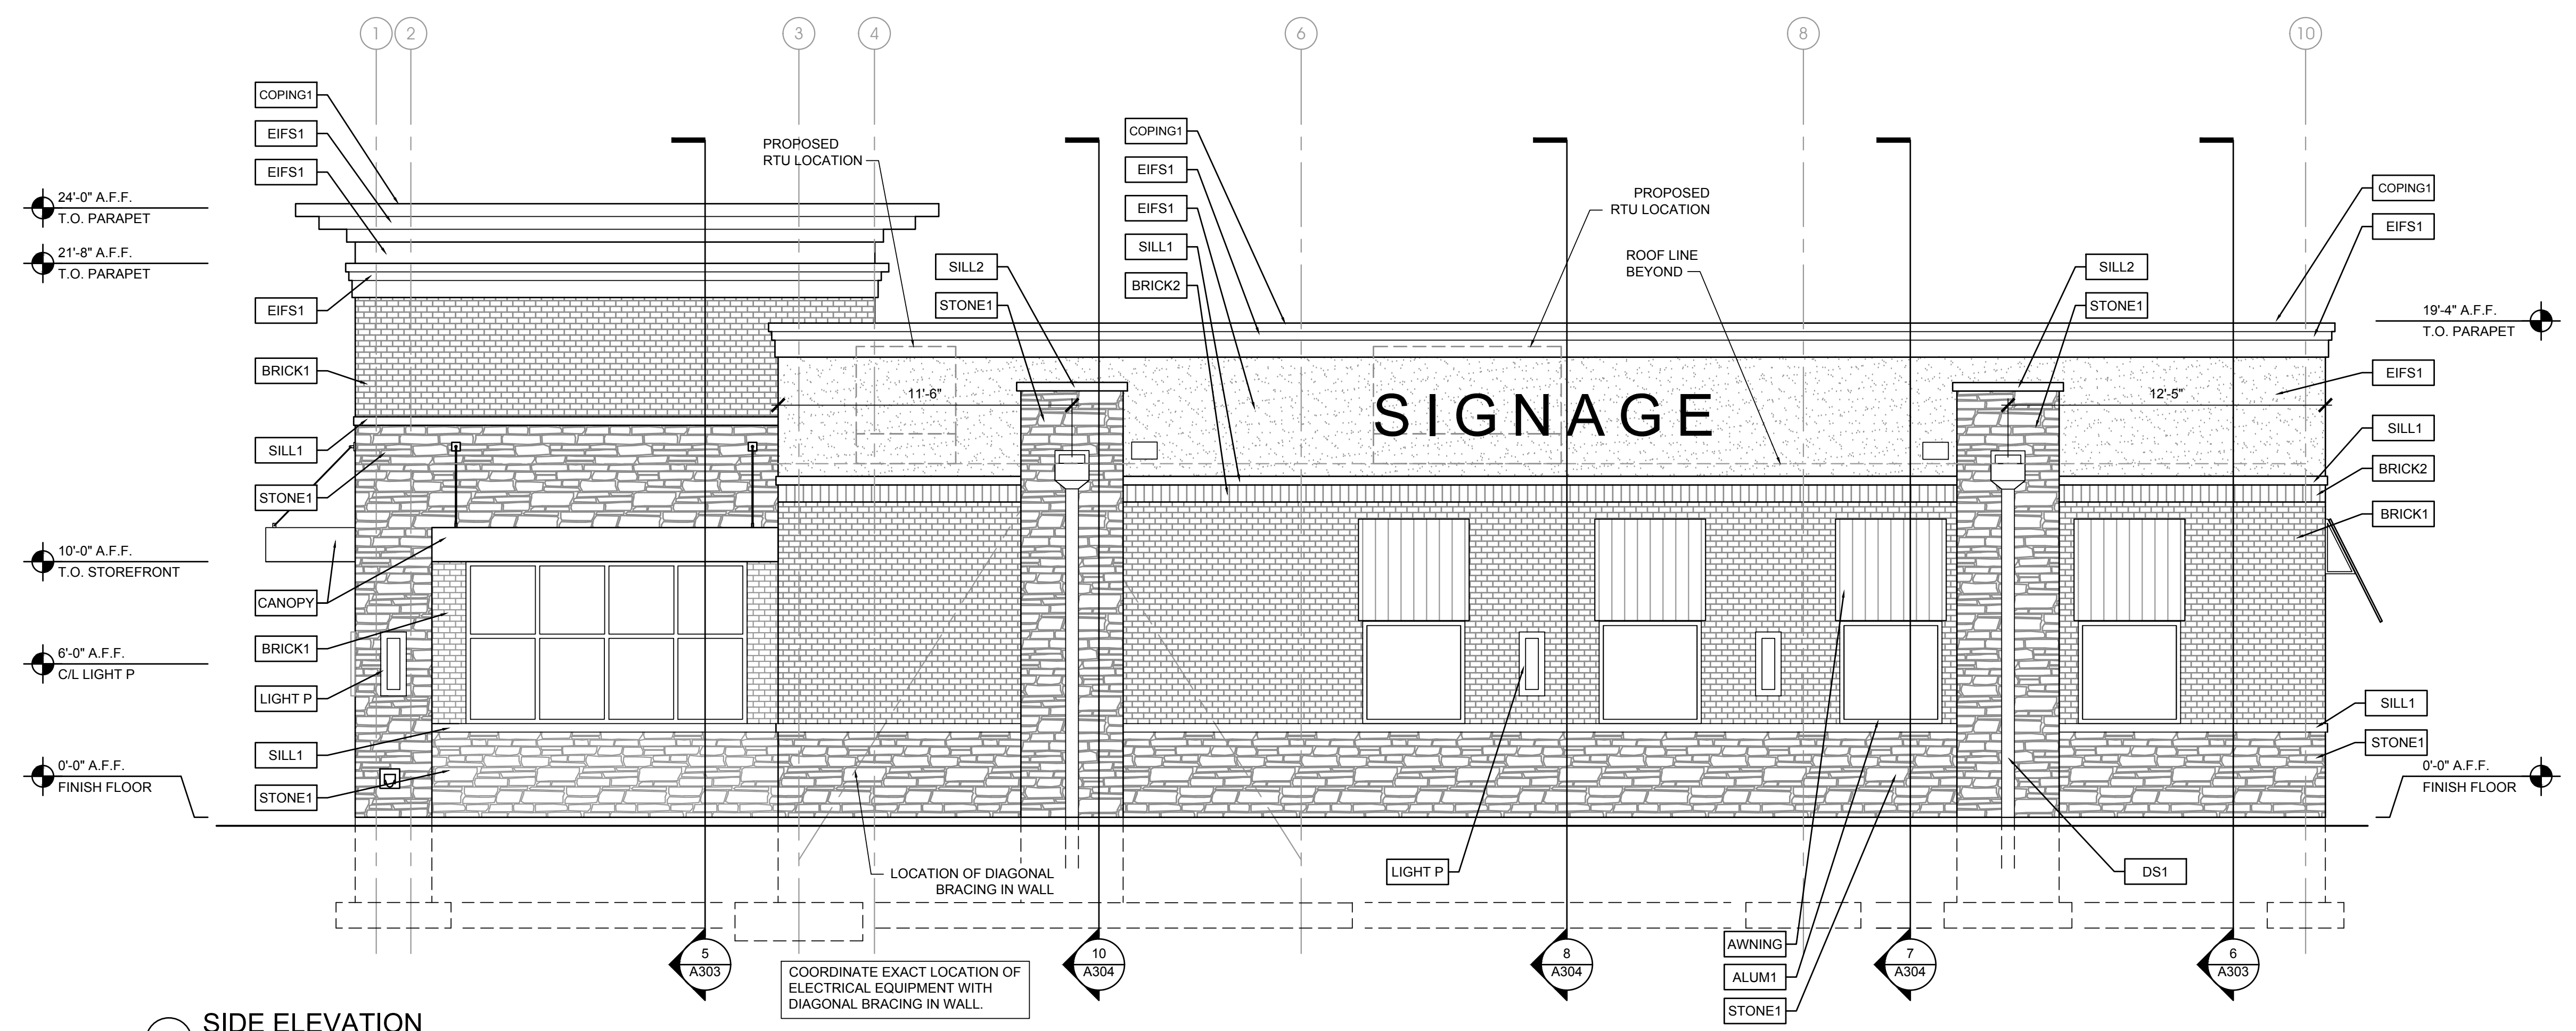

4 SIDE ELEVATION
SCALE: 1/4" = 1'-0"

03.02.18 OWNER REVIEW
NO DATE REMARKS
REVISIONS

DENTAL OFFICE

SUNSET DR. & TENNY AVE.
WAUKESHA, WI 53189

PROJECT NO: 2017.0582
DATE: 03.02.2018


A202
EXTERIOR ELEVATIONS

COPYRIGHT © 2018 INTERPLAN LLC. REVISIONS COPYRIGHT & OTHER RIGHTS RESERVING THESE DOCUMENTS TO THE ORIGINAL USE OR PURPOSE FOR WHICH THEY WERE PREPARED. REPRODUCTIONS, CHANGES OR ASSIGNMENTS ARE PROHIBITED.

SEAL:



① HEARTLAND DENTAL EAST ELEVATION
1/4" = 1'-0"

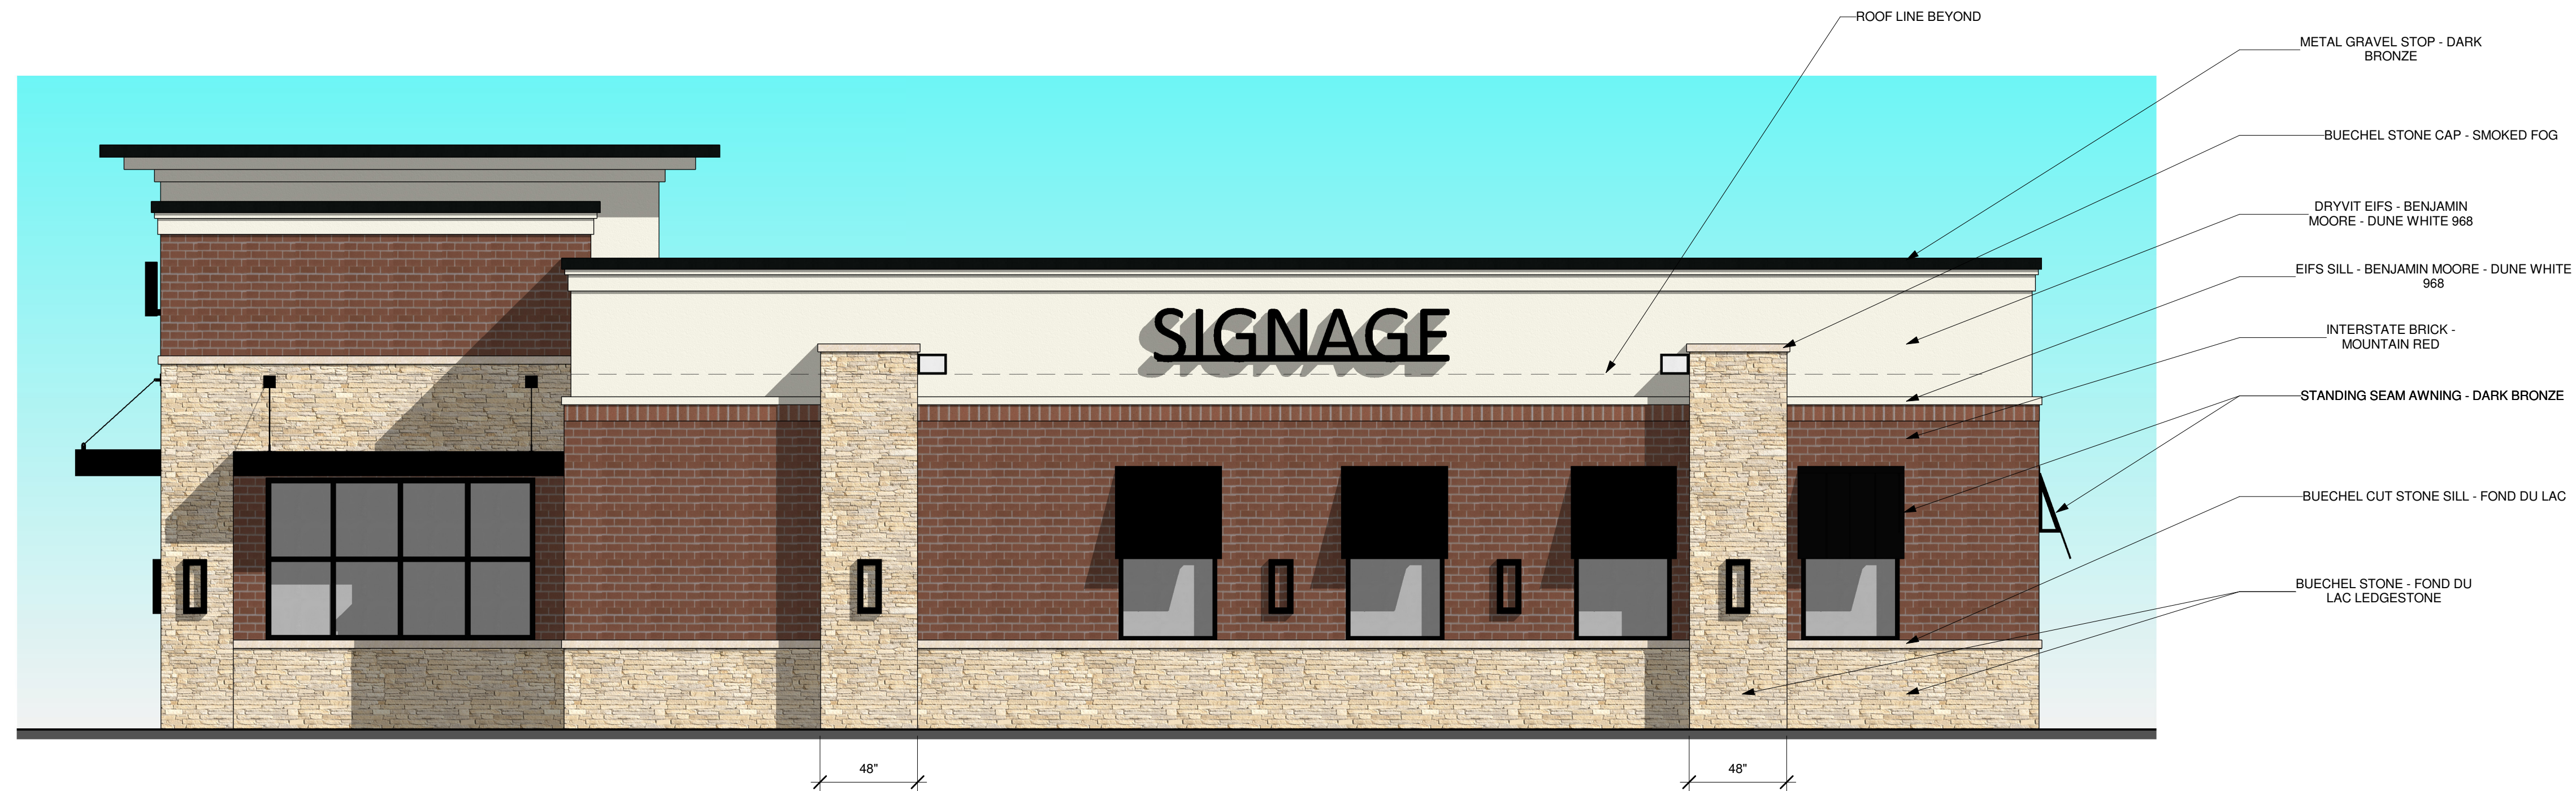

② HEARTLAND DENTAL NORTH ELEVATION
1/4" = 1'-0"

NO	DATE	REMARKS


DENTAL OFFICE

SUNSET DR & TENNY AVE
WAUKESHA, WI 53189


PROJECT NO: 2017.0582
DATE: 12.15.2017

v2

SEAL:

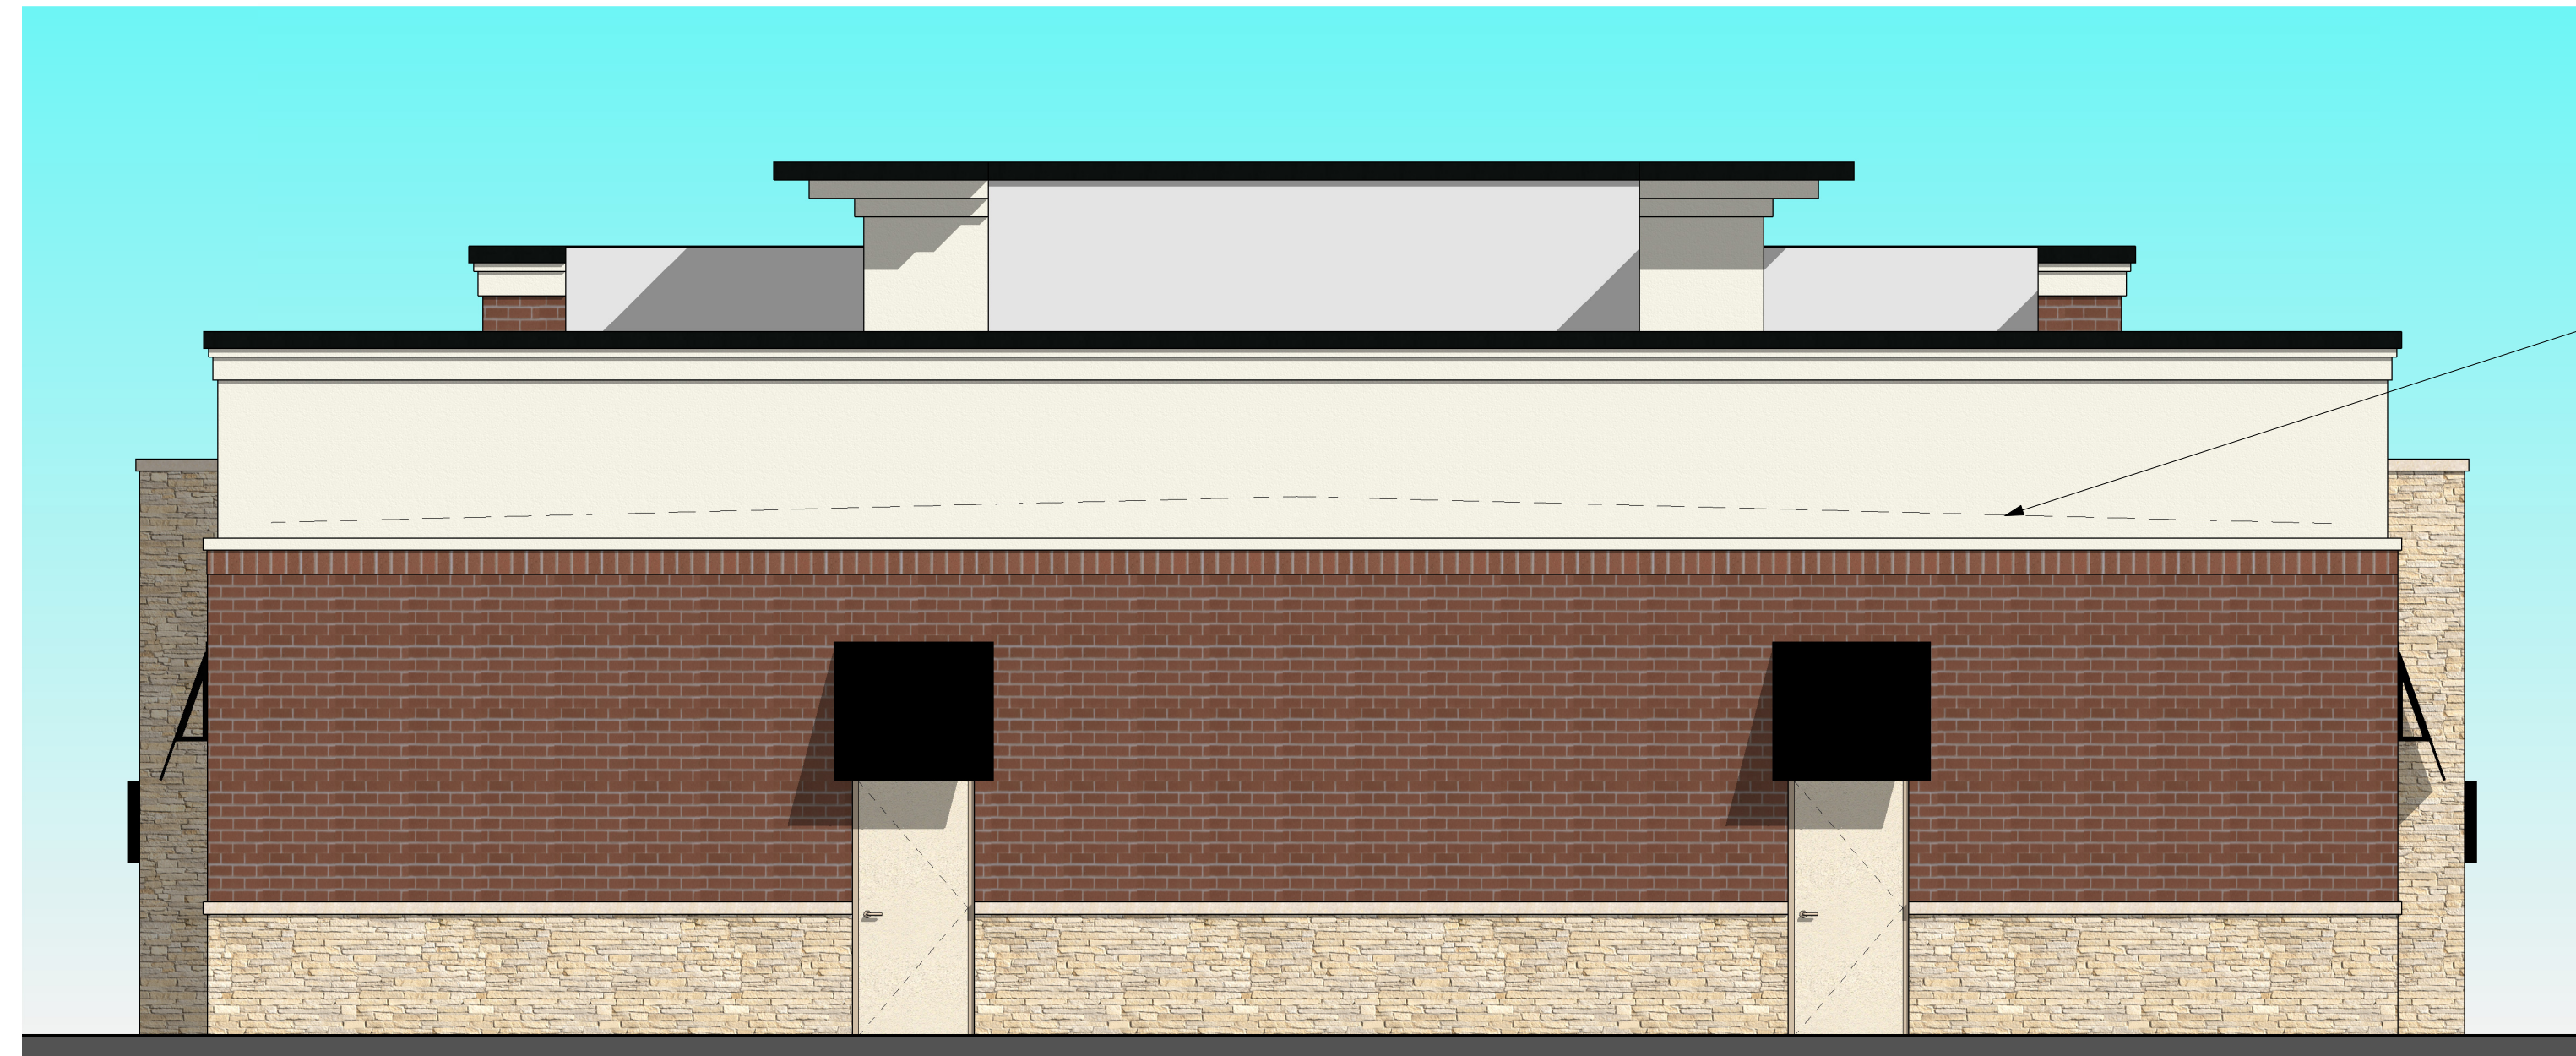

① HEARTLAND DENTAL WEST ELEVATION
1/4" = 1'-0"

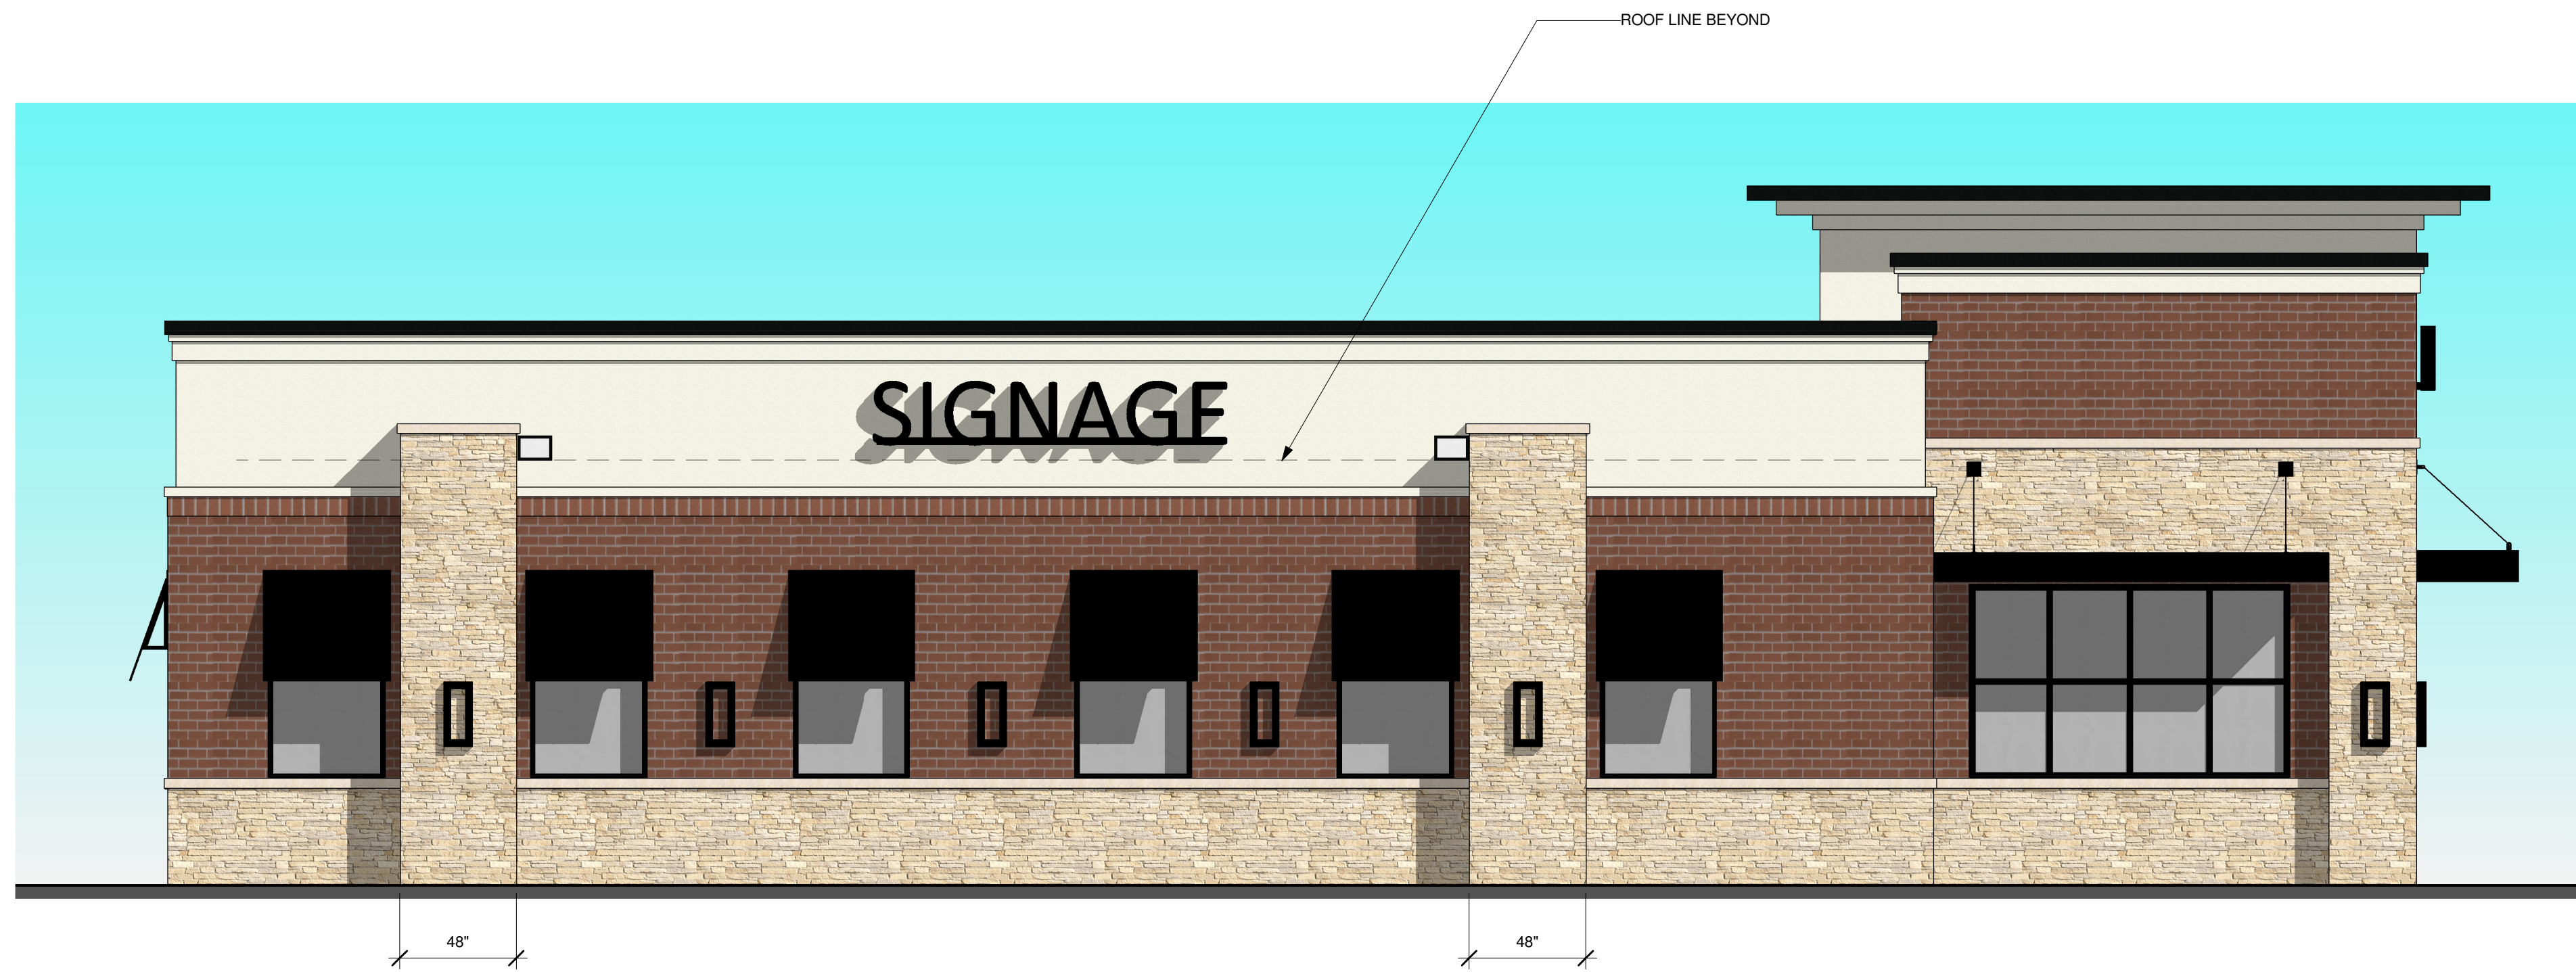

② HEARTLAND DENTAL SOUTH ELEVATION
1/4" = 1'-0"

NO	DATE	REMARKS

DENTAL OFFICE

SUNSET DR & TENNY AVE
WAUKESHA, WI 53189

PROJECT NO: 2017.0582
DATE: 12.15.2017

v2

SEAL:



① 3D View 1



② 3D View 2



③ 3D View 3

NO	DATE	REMARKS

DENTAL OFFICE

SUNSET DR & TENNY AVE
WAUKESHA, WI 53189

PROJECT NO: 2017.0582
DATE: 12.15.2017

v2