

PROPOSED SITE PLAN
1/8" = 1' 0" 1

FULL SIZE PRINT = 24" x 36" SHEET


COPYRIGHT PERSPECTIVE DESIGN, INC. 2024. ALL RIGHTS RESERVED. THIS DRAWING IS NOT TO BE REPRODUCED, CHANGED, COPIED, OR ASSIGNED TO ANY THIRD PARTY IN ANY FORM OR MANNER WITHOUT FIRST OBTAINING THE EXPRESSED WRITTEN PERMISSION OF PERSPECTIVE DESIGN, INC. THE CLIENT AGREES TO INDEMNIFY AND HOLD THE ARCHITECT HARMLESS FROM ANY DAMAGES, LIABILITY, OR COSTS INCLUDING ATTORNEY'S FEES AND COSTS OF DEFENSE ARISING FROM ANY CHANGES OR ALTERATIONS MADE BY ANYONE OTHER THAN THE ARCHITECT, OR FROM ANY REUSE OF THE DRAWINGS OR DATA WITHOUT THE PRIOR WRITTEN CONSENT OF THE ARCHITECT.

THIS BOX IS 1/2" x 1/2"	
Date:	08/02/24
Scale:	NOTED
Drawn:	TB
Job:	24-021
Sheet:	SP1.1

Drawing Title:
PROPOSED SITE PLAN



PERSPECTIVE DESIGN, INC.
Waukesha, WI 53095
Tel: (414) 892-1759 Fax: (414) 892-1751

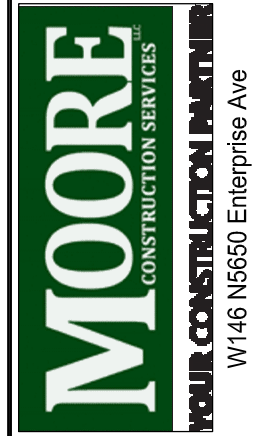

MOORE CONSTRUCTION SERVICES, INC.
10146 N 16550 Enterprise Ave
Menomonee Falls, WI 53051
Tel: (262) 342-1820

Building Alteration For:
Catholic Charities
717 N East Ave
Waukesha, WI 53186

Project:

REV. #	REV. DATE	DESCRIPTION	REV. BY:
1	07-06-23	RELEASED FOR BUDGET PRICING	
2	07-16-24	PLAN COMMISSION SUBMITTAL	

- PRELIMINARY -
FOR ESTIMATING AND REVIEW ONLY


NOT FOR CONSTRUCTION



LANDSCAPE PLAN BY:


N59W14397 BOBOLINK AVE
MENOMONEE FALLS, WI 53051

WWW.VILLANI-LANDSHAPERS.COM

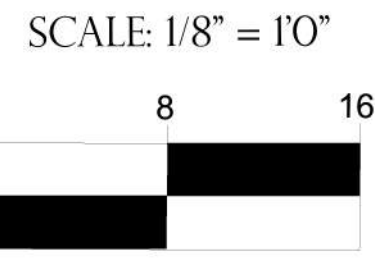

NOT USED

3

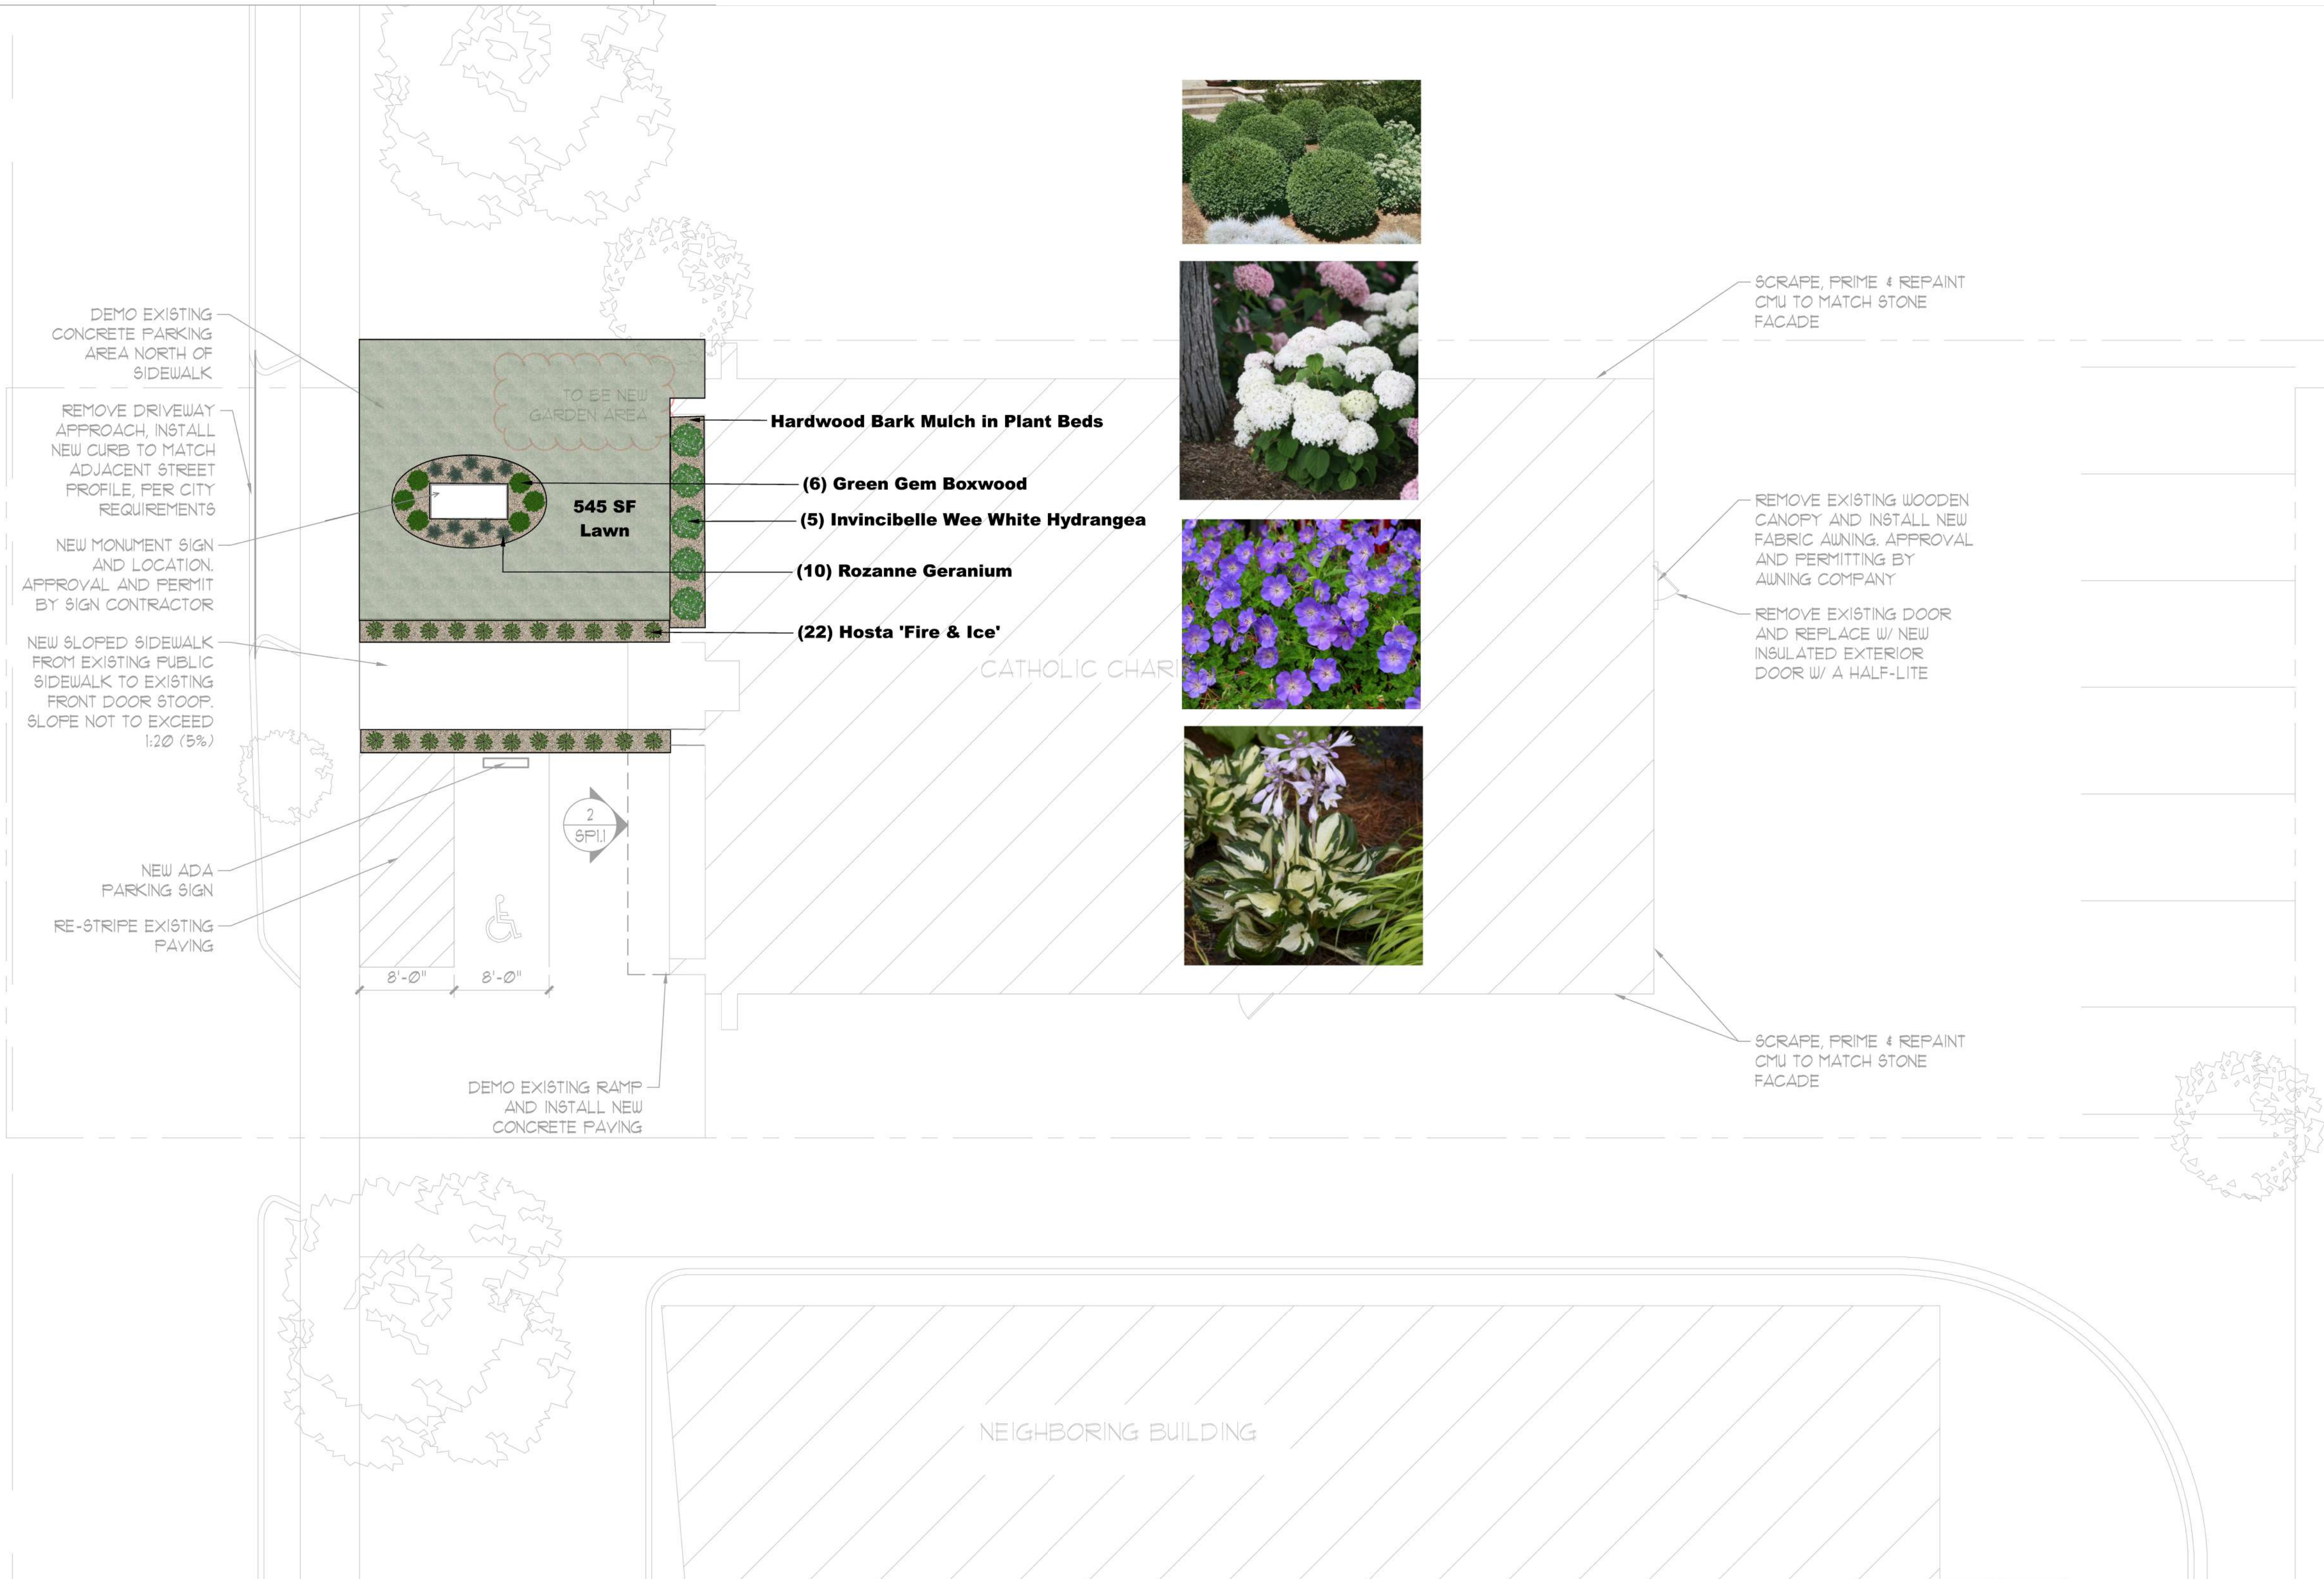

SIZE PRINT = 24" x 36" SHEET

REV. #	REV. DATE	DESCRIPTION
1	07-06-23	RELEASED FOR BUDGET
2	03-14-24	RELEASED FOR CONSTRUCTION

Project:

Building Alteration For:
Catholic Charities
717 N East Ave
Waukesha, WI 53186

MOORE
CONSTRUCTION SERVICES
YOUR CONSTRUCTION PARTNER
W146 N5650 Enterprise Ave
Menomonee Falls, WI 53051
Tel: (262) 345-1280

PERSPECTIVE DESIGN, INC.
11225 W. North Avenue
Wauwatosa, WI 53226
Tel: (414) 302-1780 Fax: (414) 302-1781

RI

Drawing Title:
PROPOSED PLANS

THIS BOX IS 1/2" x 1/2"


Date: 03/14/24
Scale: NOTED
Drawn: TB
Job: 24-021
Sheet:

PROPOSED SITE PLAN

3/32" = 1' 0"



1

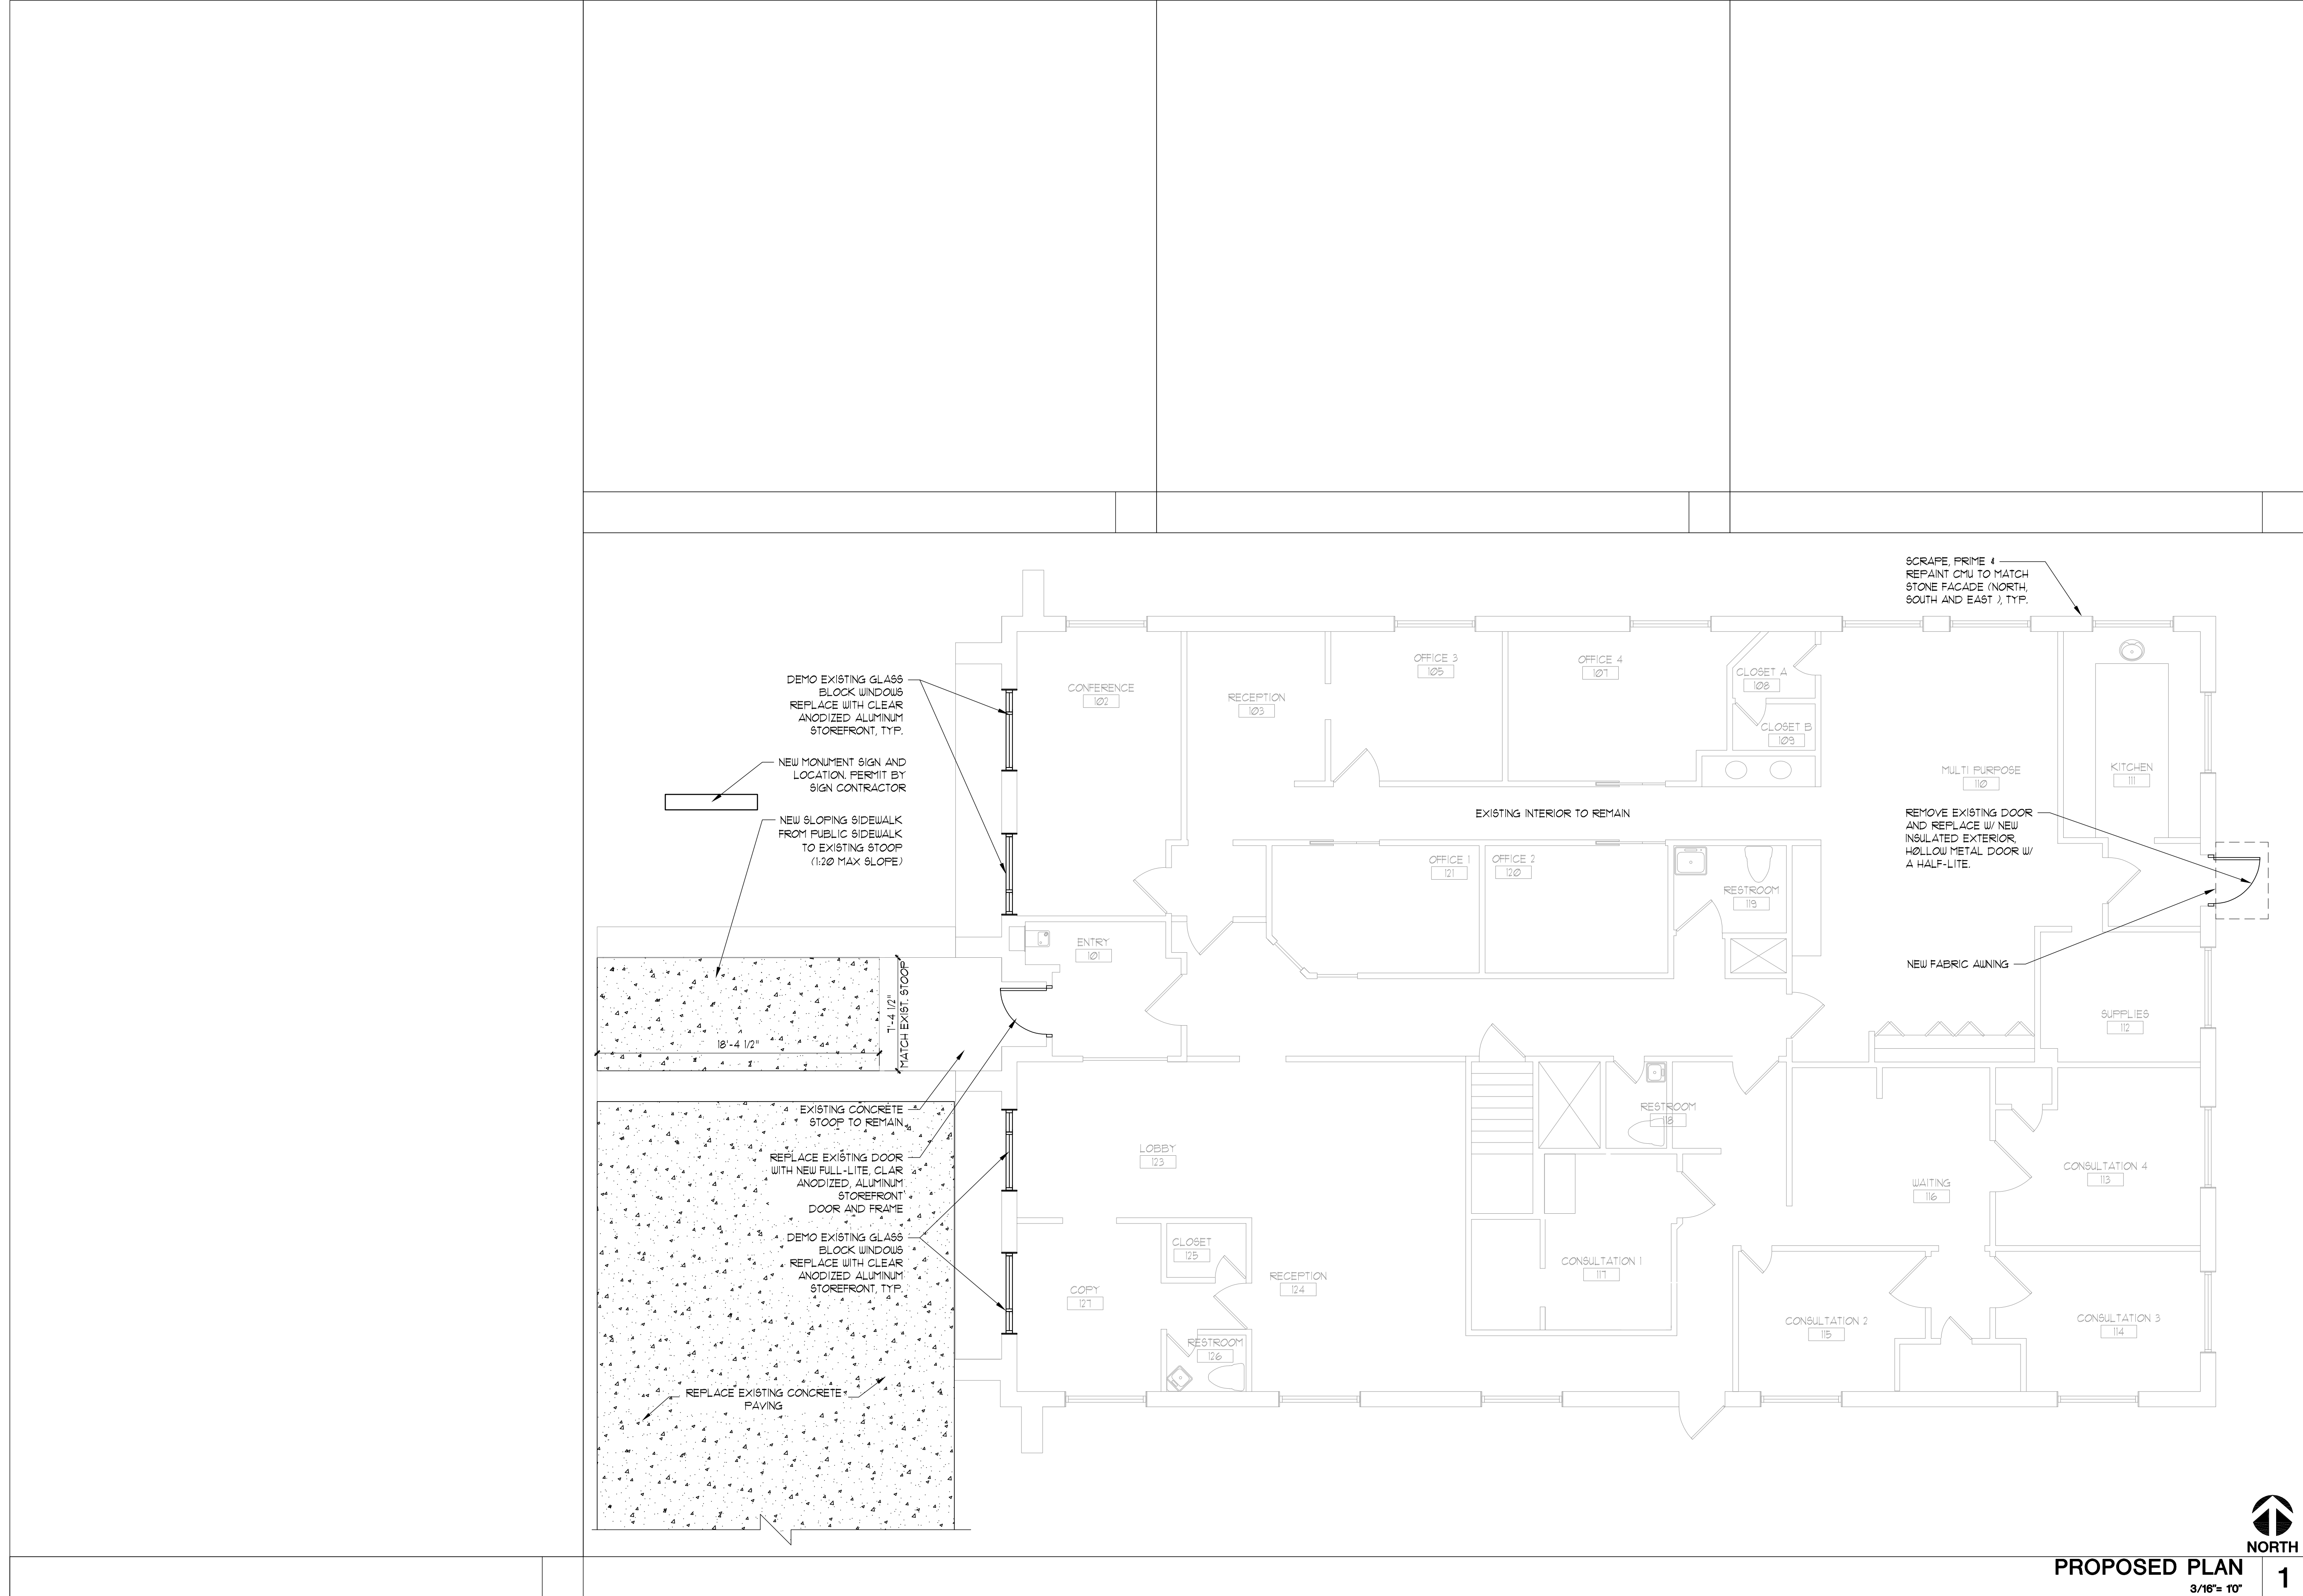

PROPOSED PLAN
3/16" = 1' **1**

FULL SIZE PRINT = 24" x 36" SHEET

COPYRIGHT PERSPECTIVE DESIGN, INC. 2024. ALL RIGHTS RESERVED. THIS DRAWING IS NOT TO BE REPRODUCED, CHANGED, COPIED, OR ASSIGNED TO ANY THIRD PARTY IN ANY FORM OR MANNER WITHOUT FIRST OBTAINING THE EXPRESSED WRITTEN PERMISSION OF PERSPECTIVE DESIGN, INC. THE CLIENT AGREES TO INDEMNIFY AND HOLD THE ARCHITECT HARMLESS FROM ANY DAMAGES, LIABILITY, OR COSTS INCLUDING ATTORNEY'S FEES AND COSTS OF DEFENSE ARISING FROM ANY CHANGES OR ALTERATIONS MADE BY ANYONE OTHER THAN THE ARCHITECT, OR FROM ANY REUSE OF THE DRAWINGS OR DATA WITHOUT THE PRIOR WRITTEN CONSENT OF THE ARCHITECT.

THIS BOX IS 1/2" x 1/2"	
Date:	08/02/24
Scale:	NOTED
Drawn:	TB
Job:	24-021
Sheet:	A1.1

PERSPECTIVE DESIGN, INC.
1616 N. EAST AVE
WAUKESHA, WI 53095
TEL: (262) 532-1250 FAX: (262) 532-1251

MOORE
CONSTRUCTION SERVICES
7146 N. 6500 ENTERPRISE AVE
MILWAUKEE, WI 53226
TEL: (414) 382-1250 FAX: (414) 382-1251

Building Alteration For:
Catholic Charities
717 N East Ave
Waukesha, WI 53186

REV. #	REV. DATE	DESCRIPTION	REV. BY:
1	07-06-23	RELEASED FOR BUDGET PRICING	
2	07-16-24	PLAN COMMISSION SUBMITTAL	

- PRELIMINARY -
FOR ESTIMATING AND REVIEW ONLY

NOT FOR CONSTRUCTION