


FRONT ELEVATION


SCALE 1/4" = 1' - 0"
 * 9'-0" FIRST FLOOR *

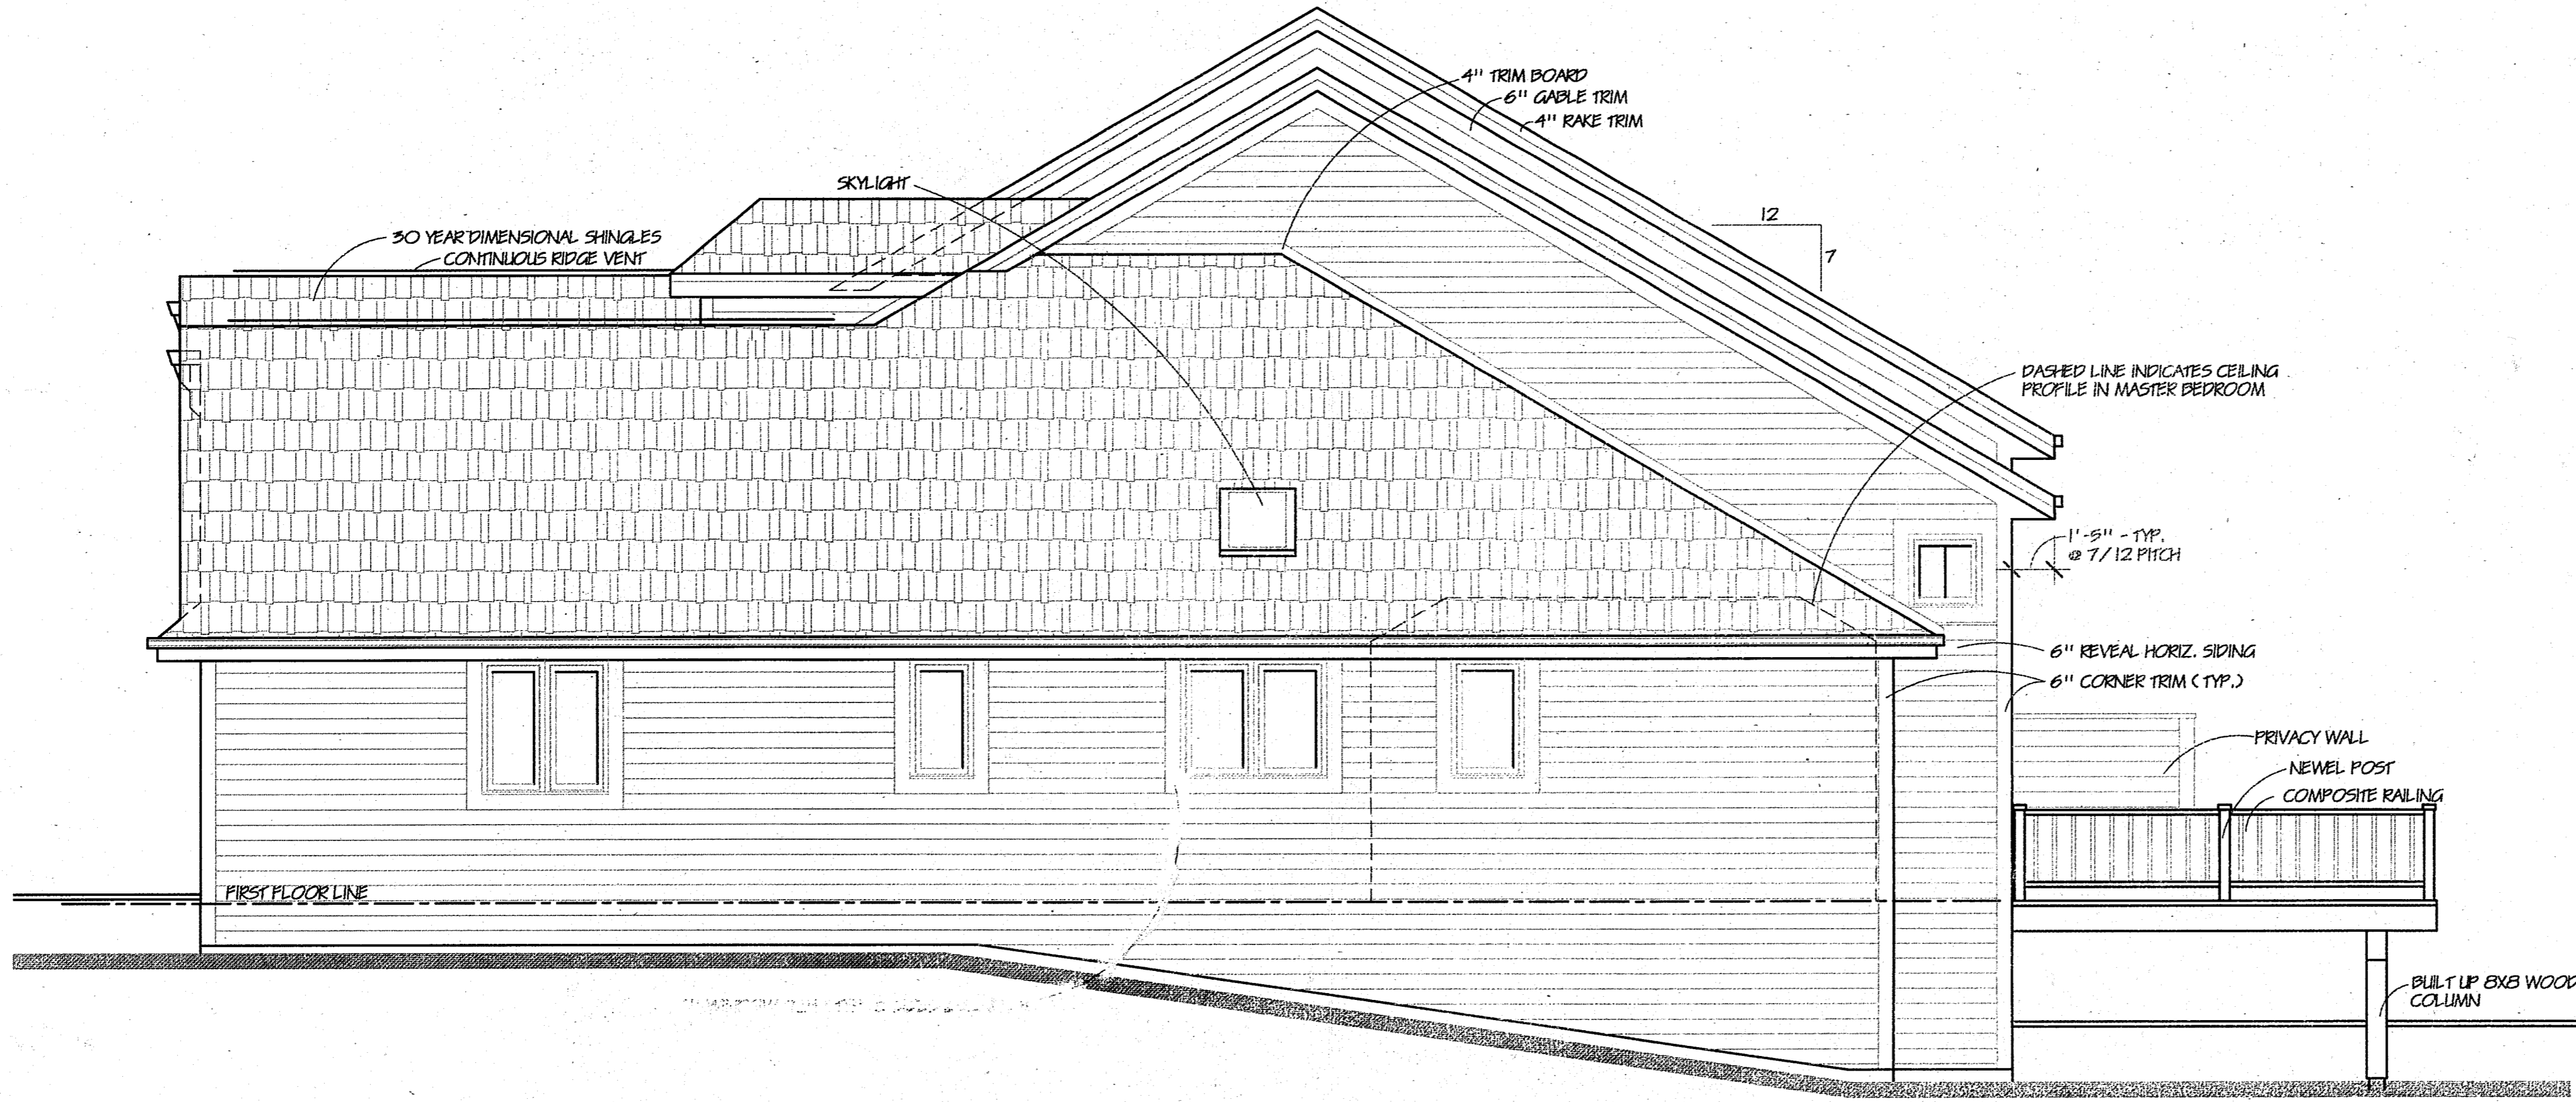

RIGHT ELEVATION

SCALE 1/4" = 1' - 0"
 * 9'-0" FIRST FLOOR *

THE "REVISED PALO VERDE"
 2-BEDRMS, 2-BATHS, KITCHEN/DINING
 GREAT ROOM, UTILITY RM, 2-CAR GARAGE
 PROPOSED RESIDENCE FOR:
 DON BELMAN HOMES
 LOT: 45
 SUB: WOODLAND HILLS
 CITY OF WALKESHA
 COUNTY OF WALKESHA

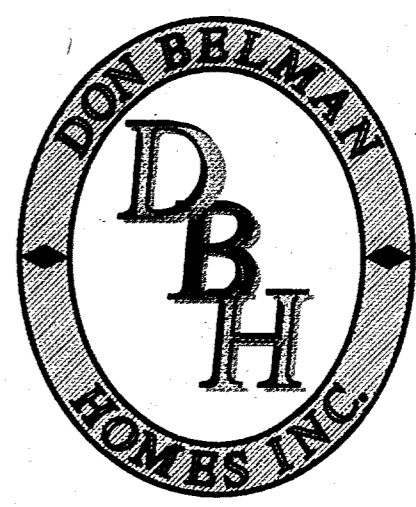

BUILDER
 DON BELMAN HOMES, INC.
 1407 E. SUNSET DR. SUITE 200
 WALKESHA, WI. 53189
 PHONE: (262) - 544 - 4648
 FAX: (262) - 549 - 8350
 WWW.DONBELMANHOMES.COM

M-B-H
 1407 E. SUNSET DR. SUITE 101
 WALKESHA, WI. 53189
 PHONE: (262) - 521 - 2090
ARCHITECTS

© COPYRIGHT 2007

THESE PLANS ARE THE PROPERTY OF DON BELMAN HOMES INC. AND MAY NOT BE USED WITHOUT THE EXPRESS WRITTEN PERMISSION OF DON BELMAN HOMES, INC. ALL RIGHTS ARE PRESERVED AND PROTECTED BY THE COPYRIGHT LAWS OF THE UNITED STATES OF AMERICA. ©

14-29 #1 1-28 #2	REF: 1-5-10-A	DATE: 5/10/14	1 OF 5
---------------------	---------------	---------------	--------