

THESE PLANS AND DESIGNS ARE COPYRIGHT PROTECTED AND MAY NOT BE USED IN WHOLE OR IN PART WITHOUT THE WRITTEN CONSENT OF PINNACLE ENGINEERING GROUP, LLC

REVIEWED: JSJ

DESIGNED: DDB

DRAWN: DDB

EAST WISCONSIN MONUMENT
NW CORNER, NW 1/4
SEC. 2, T6N, R19E
BM=31.74 (CITY DATUM)
(FOUND CONC. MON. W/ BRASS CAP)

S88°59'29"W 2241.43'
NORTH LINE OF THE NW 1/4 SEC. 2, T6N, R19E
725.20'

NE CORNER, NW 1/4
SEC. 2, T6N, R19E
(ESTABLISHED BY TIES)
N=375,997.18; E=2,477,009.88
(WISCONSIN STATE PLANE CO.
ORDINATE SYSTEM, SOUTH ZONE)

EX. STORM
MANHOLE 398
RIM=46.56
15' NE=41.61
12' SE=42.16

INLET
RIM=46.26
12' W=42.56

23.91'
N29°33'22"E

SANITARY
MANHOLE
RIM=47.40
36' NE=31.89
36' SW=31.89

LOT 2
C.S.M. NO. 11780
TAX KEY
#WAKC1302629
OWNER: JONES

LOT 1
C.S.M. NO. 11780
TAX KEY
#WAKC1302628
OWNER: MINSTER

(REMNANT)
LOT 97
PRAIRIEVILLE
VILLAGE

LOT 95
PRAIRIEVILLE
VILLAGE

LOT 96
PRAIRIEVILLE
VILLAGE

LOT 94
PRAIRIEVILLE
VILLAGE

LOT 3
C.S.M. NO. 11780
TAX KEY
#WAKC1302630
OWNER: SEE

TAX KEY
#WAKC1302380
OWNER: MOKWA

TAX KEY
#WAKC1302381
OWNER:
GONZALEZ

LOT 1
C.S.M. NO. 11780
TAX KEY
#WAKC1302628
OWNER: MINSTER

LOT 2
C.S.M. NO. 11780
TAX KEY
#WAKC1302629
OWNER: JONES

LOT 3
C.S.M. NO. 11780
TAX KEY
#WAKC1302630
OWNER: SEE

LOT 4
C.S.M. NO. 11780
TAX KEY
#WAKC1302631
OWNER: SEE

LOT 5
C.S.M. NO. 11780
TAX KEY
#WAKC1302632
OWNER: SEE

LOT 6
C.S.M. NO. 11780
TAX KEY
#WAKC1302633
OWNER: SEE

LOT 7
C.S.M. NO. 11780
TAX KEY
#WAKC1302634
OWNER: SEE

LOT 8
C.S.M. NO. 11780
TAX KEY
#WAKC1302635
OWNER: SEE

LOT 9
C.S.M. NO. 11780
TAX KEY
#WAKC1302636
OWNER: ALPIZAR

LOT 10
C.S.M. NO. 11780
TAX KEY
#WAKC1302637
OWNER: ALPIZAR

LOT 11
C.S.M. NO. 11780
TAX KEY
#WAKC1302638
OWNER: ALPIZAR

LOT 12
C.S.M. NO. 11780
TAX KEY
#WAKC1302639
OWNER: ALPIZAR

LOT 13
C.S.M. NO. 11780
TAX KEY
#WAKC1302640
OWNER: ALPIZAR

LOT 14
C.S.M. NO. 11780
TAX KEY
#WAKC1302641
OWNER: ALPIZAR

LOT 15
C.S.M. NO. 11780
TAX KEY
#WAKC1302642
OWNER: ALPIZAR

LOT 16
C.S.M. NO. 11780
TAX KEY
#WAKC1302643
OWNER: ALPIZAR

LOT 17
C.S.M. NO. 11780
TAX KEY
#WAKC1302644
OWNER: ALPIZAR

LOT 18
C.S.M. NO. 11780
TAX KEY
#WAKC1302645
OWNER: ALPIZAR

LOT 19
C.S.M. NO. 11780
TAX KEY
#WAKC1302646
OWNER: ALPIZAR

LOT 20
C.S.M. NO. 11780
TAX KEY
#WAKC1302647
OWNER: ALPIZAR

LOT 21
C.S.M. NO. 11780
TAX KEY
#WAKC1302648
OWNER: ALPIZAR

LOT 22
C.S.M. NO. 11780
TAX KEY
#WAKC1302649
OWNER: ALPIZAR

LOT 23
C.S.M. NO. 11780
TAX KEY
#WAKC1302650
LOT 90
C.S.M. NO. 11780
TAX KEY
#WAKC1302717
OWNER: ALPIZAR

LOT 91
C.S.M. NO. 11780
TAX KEY
#WAKC1302718
OWNER: ALPIZAR

LOT 92
C.S.M. NO. 11780
TAX KEY
#WAKC1302719
OWNER: ALPIZAR

LOT 93
C.S.M. NO. 11780
TAX KEY
#WAKC1302720
OWNER: ALPIZAR

LOT 94
C.S.M. NO. 11780
TAX KEY
#WAKC1302721
OWNER: ALPIZAR

LOT 95
C.S.M. NO. 11780
TAX KEY
#WAKC1302722
OWNER: ALPIZAR


LOT 96
C.S.M. NO. 11780
TAX KEY
#WAKC1302723
OWNER: ALPIZAR

PLANT SCHEDULE

DECIDUOUS TREES	BOTANICAL NAME	COMMON NAME	SIZE	QTY
AF3	Acer freemanii 'Autumn Fantasy'	Autumn Fantasy Maple	2.5' Cal.	3
GIS	Gleditsia triacanthos inermis 'Skycole'	Skyline Thornless Honey Locust	2.5' Cal.	3
ORNAMENTAL TREES	BOTANICAL NAME	COMMON NAME	SIZE	QTY
AGA	Amelanchier x grandiflora 'Autumn Brilliance'	Autumn Brilliance Serviceberry	1.5' Cal.	2
MXA	Malus x 'Adams'	Adams Crabapple	1.5' Cal.	1
MAI	Malus x 'Adirondak'	Adirondak Crabapple	1.5' Cal.	3
DECIDUOUS SHRUBS	BOTANICAL NAME	COMMON NAME	SIZE	QTY
DL	Diervilla lonicera	Dwarf Bush Honeysuckle	18" Tall	6
HBO	Hydrangea paniculata 'Bobo'	Bobo Hydrangea	18" Tall	3
PFM	Potentilla fruticosa 'McKay's White'	McKay's White Potentilla	18" Tall	9
SMP	Syringa meyeri 'Palibin'	Dwarf Korean Lilac	36" Tall	3
EVERGREEN SHRUBS	BOTANICAL NAME	COMMON NAME	SIZE	QTY
TXE	Taxus x media 'Everlow'	Everlow Yew	18" TW	3
ORNAMENTAL GRASSES	BOTANICAL NAME	COMMON NAME	SIZE	QTY
CX	Calamagrostis x acutiflora 'Karl Foerster'	Feather Reed Grass	1 gal.	8
PH5	Pennisetum alopecuroides 'Hamelin'	Hamelin Dwarf Fountain Grass	1 gal.	9
TURF	BOTANICAL NAME	COMMON NAME	QTY	
	Turf Hydroseed	Reinders - Cadet 70/30 Fescue/Blue Mix	18,064 sf	

REFERENCE NOTES SCHEDULE

SYMBOL	DESCRIPTION	QTY	DETAIL
	SNOW STORAGE	2,415 sf	

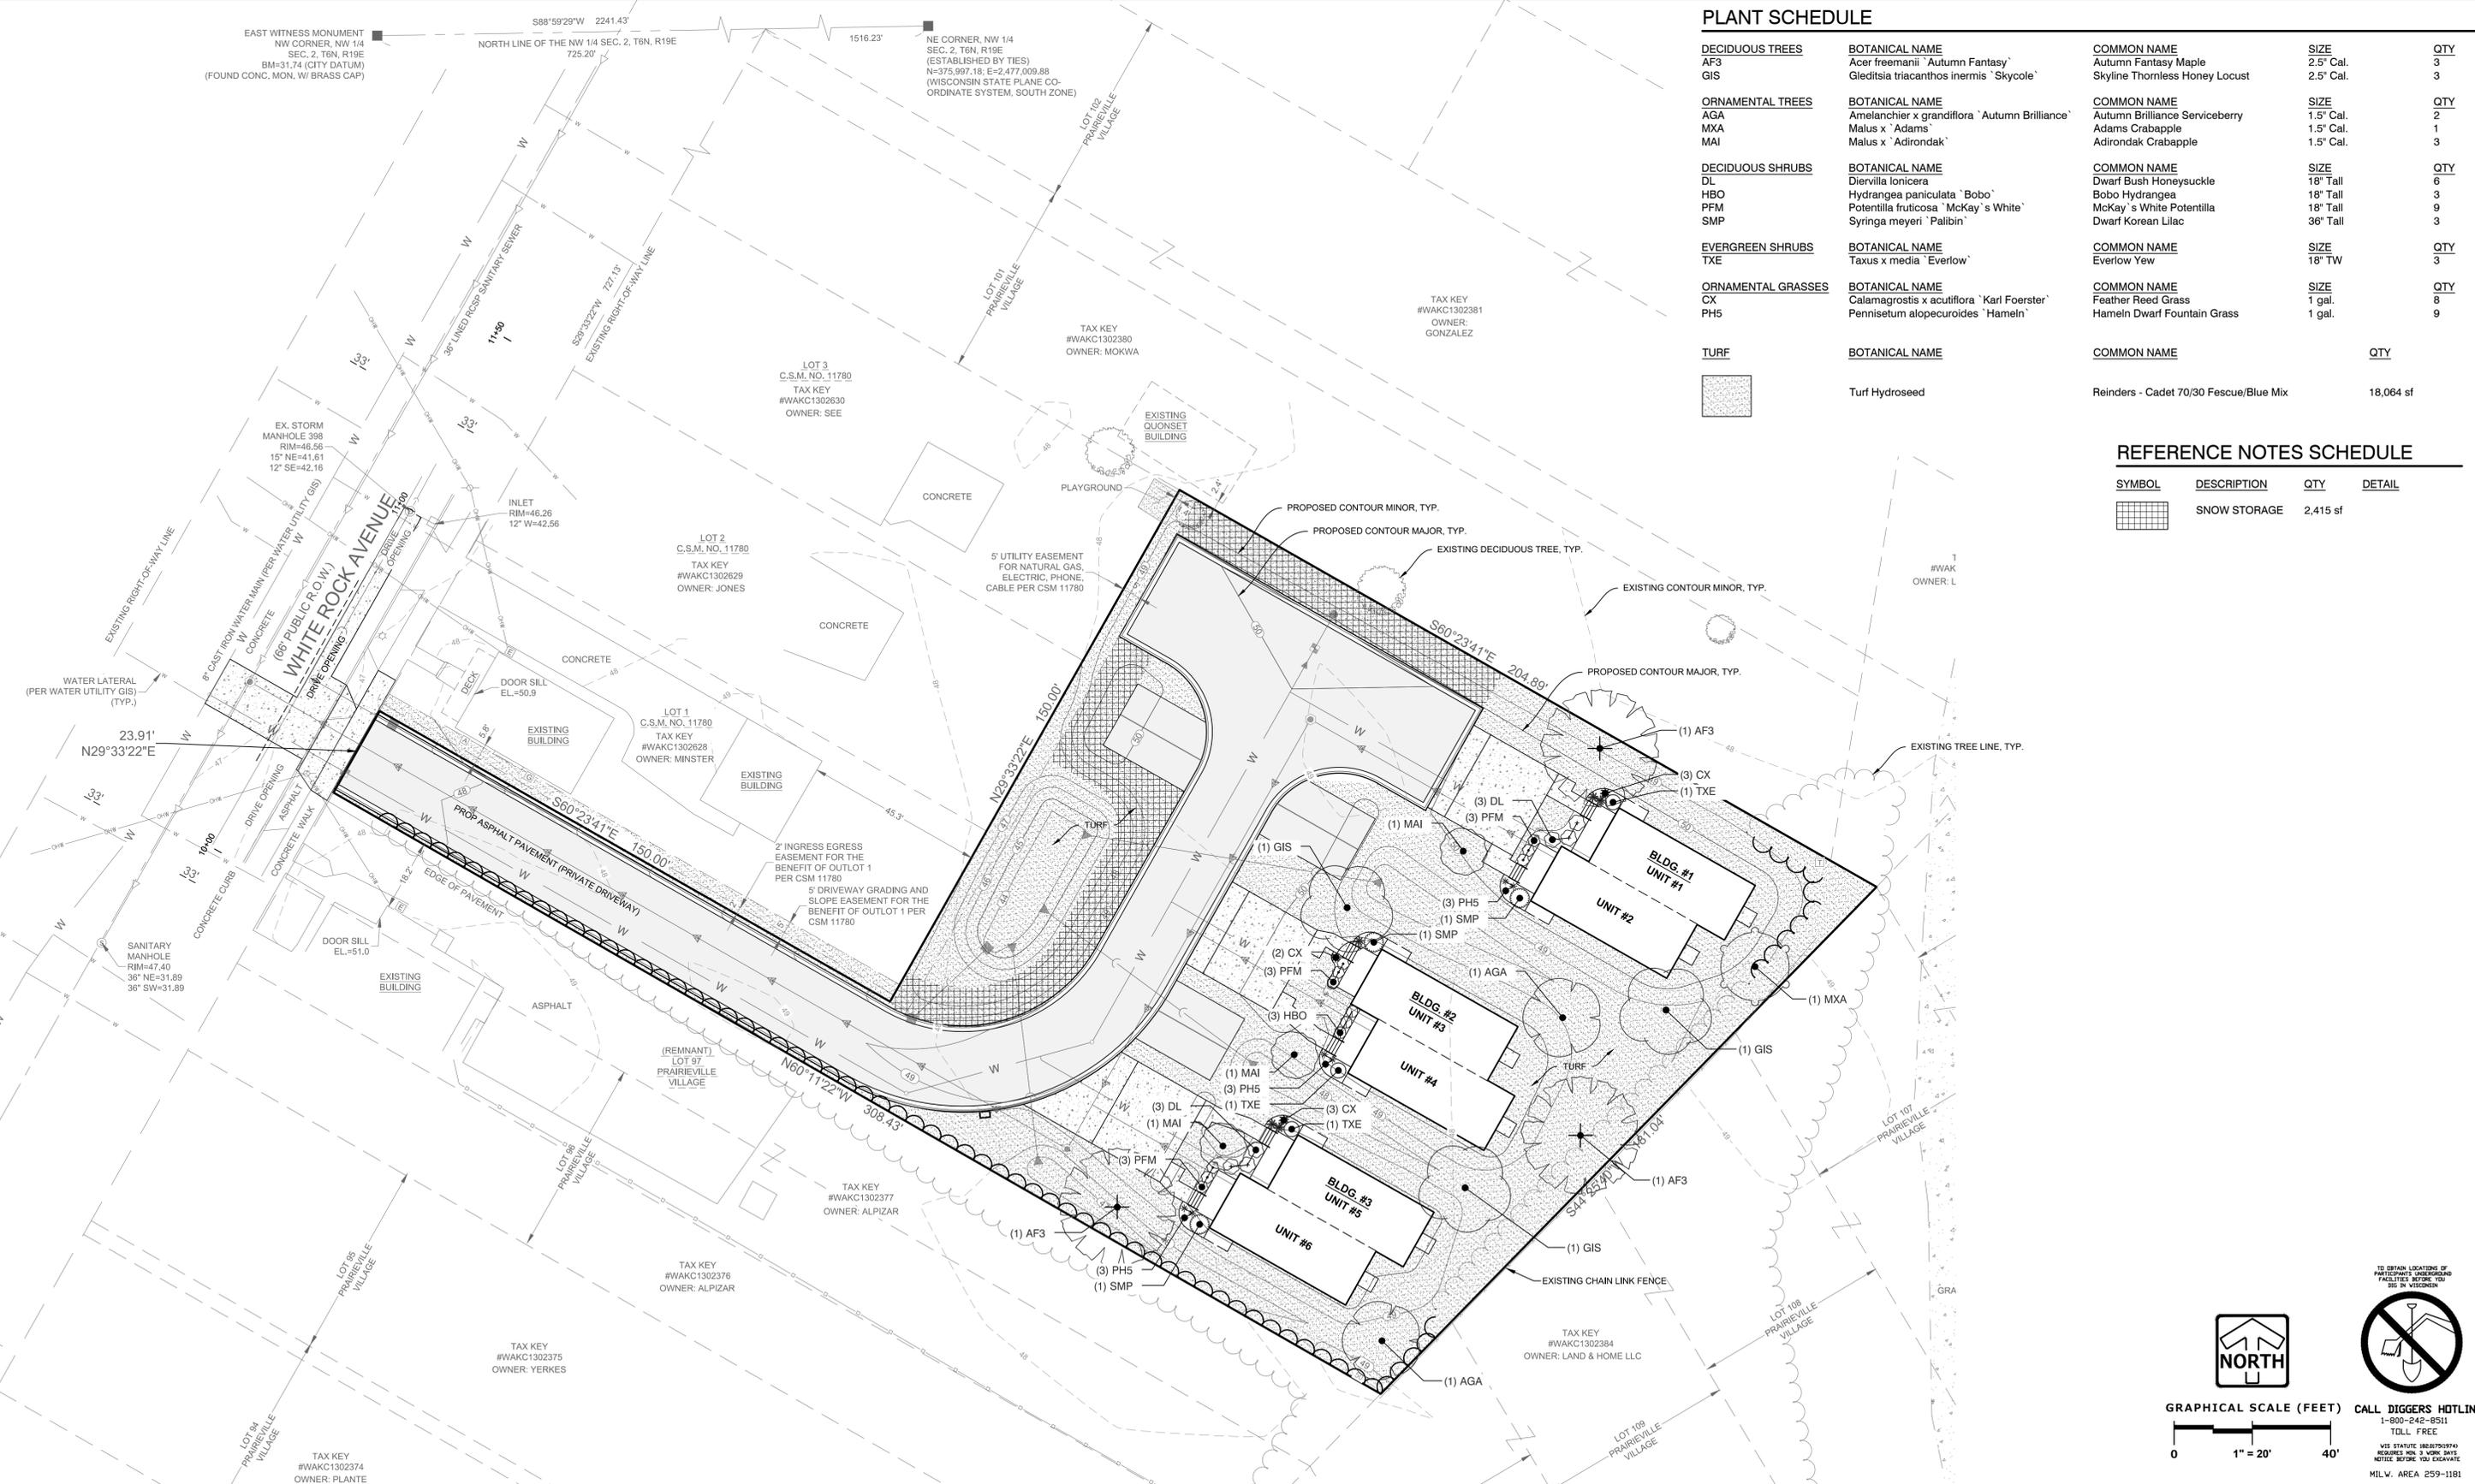

GRAPHICAL SCALE (FEET)
0 1" = 20' 40'



TO OBTAIN LOCATION OF PARTICIPANTS ENGINEERING FACILITIES BEFORE YOU DIG IN WISCONSIN
CALL DIGGERS HOTLINE
1-800-242-8511
TOLL FREE
VTS STATUTE 98.02(709)(4)
REQUIRES MIN. 3 WORK DAYS
NOTICE BEFORE YOU DIG AHEAD
MILV. AREA 259-1181

PINNACLE ENGINEERING GROUP
ENGINEERING | NATURAL RESOURCES | SURVEYING

PLAN | DESIGN | DELIVER
www.pinnacle-engr.com

WISCONSIN OFFICE:
20725 WATERTOWN ROAD, SUITE 100
BROOKFIELD, WI 53186
(262) 754-8888
CHICAGO | MILWAUKEE | NATIONWIDE

PRAIRIEVILLE VILLAGE

LANDSCAPE PLAN


CITY OF WAUKESHA, WAUKESHA COUNTY, WI

REVISIONS	SHEET
	L-1
	L-2
	L-3

PEG JOB NO. 1432.00-WI
PEG PH. ASZ
START DATE: 09-24-21
SCALE: 1" = 20'

© COPYRIGHT 2019


THESE PLANS AND DESIGNS ARE COPYRIGHT PROTECTED AND MAY NOT BE USED IN WHOLE OR IN PART WITHOUT THE WRITTEN CONSENT OF PINNACLE ENGINEERING GROUP, LLC
 DESIGNED: D.B.
 REVIEWED: J.S.J.
 DRAFTED: D.B.

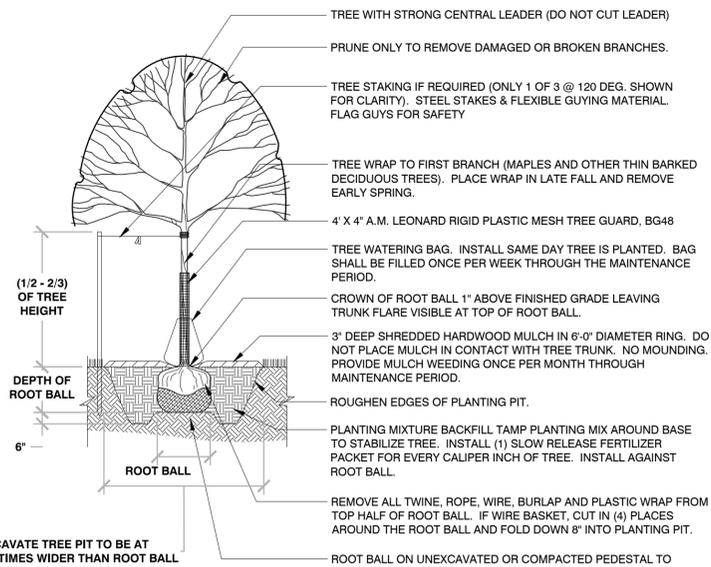

1 TREE PLANTING

1/4" = 1'-0"


32 9343-01

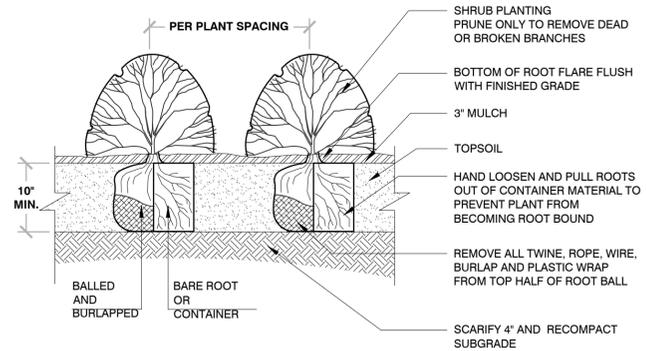

2 SHRUB PLANTING

1/2" = 1'-0"


32 9333-02

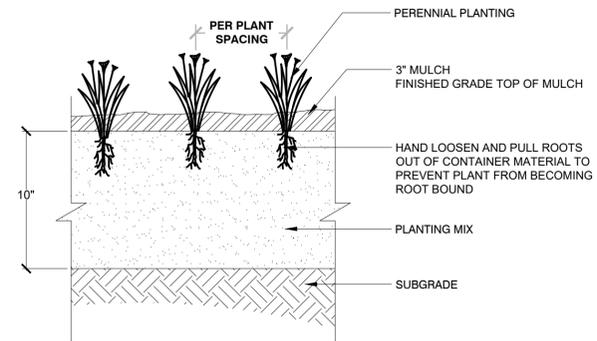

3 PERENNIAL PLANTING

1" = 1'-0"


32 93-01

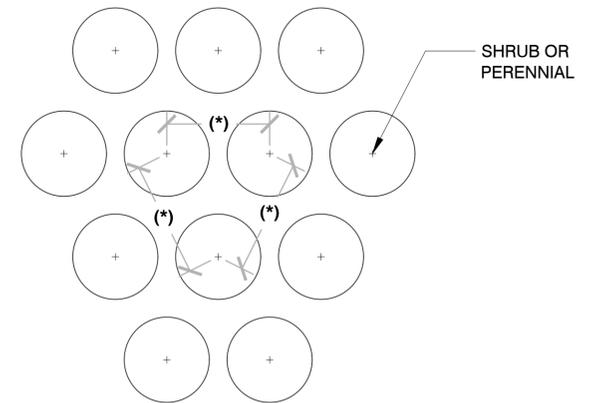

4 PLANT SPACING

3/4" = 1'-0"

32 93-02

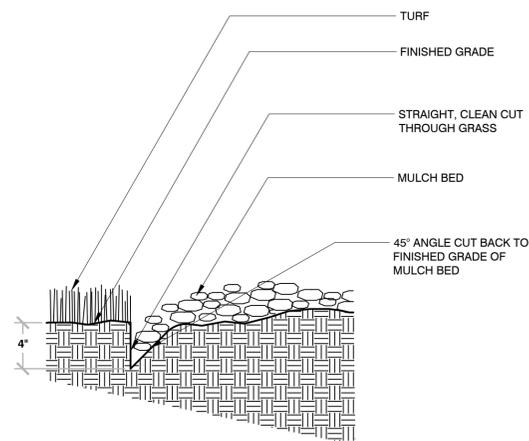

5 TRENCHED BED EDGE

3/4" = 1'-0"

32 93-03


PINNACLE ENGINEERING GROUP
 ENGINEERING | NATURAL RESOURCES | SURVEYING
 PLAN | DESIGN | DELIVER
 www.pinnacle-engr.com
 WISCONSIN OFFICE:
 20725 WATERTOWN ROAD, SUITE 100
 BROOKFIELD, WI 53186
 (262) 754-8888
 CHICAGO | MILWAUKEE | NATIONWIDE

PRAIRIEVILLE VILLAGE
LANDSCAPE DETAILS
CITY OF WAUKESHA, WAUKESHA COUNTY, WI

LANDSCAPE DETAILS

REVISIONS	

SHEET
L-2
L-3
 PEG JOB No. 1432.00-WI
 PEG PH. ASZ
 START DATE: 09-24-21
 SCALE: VARIES
 © COPYRIGHT 2019

THESE PLANS AND DESIGNS ARE COPYRIGHT PROTECTED AND MAY NOT BE USED IN WHOLE OR IN PART WITHOUT THE WRITTEN CONSENT OF PINNACLE ENGINEERING GROUP, LLC

REVIEWED: JSJ

DESIGNED: DB

DRAWN: DB

GENERAL PLANTING NOTES

1. THE LAYOUT OF ALL PLANTING BEDS AND INDIVIDUAL TREES AND SHRUBS SHALL BE STAKED BY THE CONTRACTOR IN ADVANCE OF INSTALLATION. FLAGGING, STAKES, OR PAINT MAY BE USED TO DELINEATE LOCATIONS AS SCALED FROM THE PLANS. AN APPROVED REPRESENTATIVE WILL REVIEW THESE LOCATIONS WITH THE CONTRACTOR AND MAKE MINOR ADJUSTMENTS AS NECESSARY. BED LAYOUT SHALL ALSO INCLUDE PERENNIAL GROUPINGS BY SPECIES.
2. THE CONTRACTOR IS RESPONSIBLE FOR INDEPENDENTLY DETERMINING THE PLANT MATERIAL QUANTITIES REQUIRED BY THE LANDSCAPE PLANS. REPORT ANY DISCREPANCIES TO THE LANDSCAPE ARCHITECT.
3. NO PLANT MATERIAL OR PLANT SIZE SUBSTITUTIONS WILL BE ACCEPTED UNLESS APPROVED BY THE LANDSCAPE ARCHITECT. ANY CHANGES SHALL BE SUBMITTED TO THE LANDSCAPE ARCHITECT IN WRITING PRIOR TO INSTALLATION.
4. ALL BNB STOCK SHALL BE NURSERY GROWN IN A CLAY LOAM SOIL FOR A MINIMUM OF THREE GROWING SEASONS WITHIN 200 MILES OF PROJECT LOCATION, IN A ZONE COMPATIBLE WITH USDA HARDINESS ZONE 5A. SEED SHALL BE PROVIDED FROM A NURSERY (WITHIN 200 MILES) WITH A SIMILAR PLANT HARDINESS ZONE AS PROJECT LOCATION. EXISTING SOIL SHALL BE AMENDED PER SOIL ANALYSIS REPORT TO ENSURE A PROPER GROWING MEDIUM IS ACHIEVED.
5. ALL PLANT MATERIAL SHALL COMPLY WITH STANDARDS DESCRIBED IN AMERICAN STANDARD OF NURSERY STOCK - Z60.1 ANSI. LANDSCAPE ARCHITECT OR OWNERS AUTHORIZED REPRESENTATIVE RESERVES THE RIGHT TO INSPECT AND POTENTIALLY REJECT ANY PLANT MATERIAL DEEMED TO NOT MEET THE REQUIRED STANDARDS.
6. ALL STOCK SHALL BE FREE OF DISEASES AND HARMFUL INSECTS, DAMAGE, DISORDERS AND DEFORMITIES.
7. TREES SHALL HAVE SINGLE, STRAIGHT TRUNKS AND WELL BALANCED BRANCH SYSTEMS. HEIGHT-TO-CALIPER RATIOS SHALL BE CONSISTENT WITH THE LATEST EDITION OF ANSI Z60.1.
8. ROOT SYSTEMS SHALL BE LARGE ENOUGH TO ALLOW FOR FULL RECOVERY OF THE TREE, AND SHALL CONFORM TO STANDARDS AS THEY APPEAR IN THE MOST CURRENT REVISION OF THE AMERICAN ASSOCIATION OF NURSERYMEN'S AMERICAN STANDARD OF NURSERY STOCK ANSI Z60.1.
9. BNB TREES SHALL BE DUG WITH A BALL OF SOIL, NOT SOFT BALLED OR POTTED AND SHALL BE FIRM IN THEIR ROOTBALL. ROOT BALL SHALL BE WRAPPED (WITH BIODEGRADABLE MATERIAL). THE TREE ROOT FLARE, OR COLLAR, SHALL BE AT OR WITHIN THE TOP THREE INCHES OF GRADE.
10. ALL SPRING TREES MUST BE FRESHLY DUG IN THE MOST RECENT SPRING.
11. ALL AUTUMN TREES MUST BE FRESHLY DUG IN THE MOST RECENT AUTUMN.
12. TREES SHALL BE ALIVE, HEALTHY AND APPROPRIATELY MOIST, AT TIME OF DELIVERY.
13. ALL PLANT MATERIAL SHALL BE INSTALLED IN ACCORDANCE WITH PLANTING DETAILS.
14. ALL PLANTING BEDS SHALL HAVE A MINIMUM 10" DEPTH OF PREPARED SOIL. WITH APPROVAL, EXISTING SOIL MAY BE UTILIZED PROVIDED THE PROPER SOIL AMENDMENTS ARE TILLED THOROUGHLY INTO THE TOP 10" OF SOIL. REFER TO SOIL PLACEMENT NOTES.
15. WHILE PLANTING TREES AND SHRUBS, BACKFILL 2/3 OF PLANTING HOLE AND WATER TREE THOROUGHLY BEFORE INSTALLING THE REMAINDER OF SOIL MIXTURE. AFTER ALL SOIL HAS BEEN PLACED INTO THE PLANTING HOLE WATER THOROUGHLY AGAIN.
16. THE CONTRACTOR MUST LABEL ALL TREES WITH THE COMMON AND BOTANICAL NAMES PRIOR TO FINAL INSPECTION.
17. ALL PLANTING BEDS SHALL BE MULCHED WITH 3" DEEP SHREDDED HARDWOOD MULCH, AND ALL TREES PLANTED IN TURF AREAS SHALL RECEIVE A 3" DEEP SHREDDED HARDWOOD MULCHED RING AS SHOWN IN PLANTING DETAILS.
18. ALL PLANTING BEDS AND TREE RINGS SHALL HAVE A 4" DEEP TRENCHED BED EDGE CREATED BY EITHER A FLAT LANDSCAPE SPADE OR MECHANICAL EDGER. BED EDGES ARE TO BE CUT CLEAN AND SMOOTH AS SHOWN ON LANDSCAPE PLANS WITH A CLEAN DEFINITION BETWEEN TURF AND PLANTING AREAS.
19. ALL TURF SEED AREAS SHALL RECEIVE A MINIMUM OF 6" DEPTH OF TOPSOIL. WITH APPROVAL, EXISTING SOIL MAY BE UTILIZED PROVIDED THE PROPER SOIL AMENDMENTS ARE TILLED THOROUGHLY INTO THE TOP 6" OF SOIL AS INDICATED IN THE SOIL PLACEMENT NOTES. REQUIRED AMENDMENTS SHALL BE DETERMINED BASED ON A SOIL ANALYSIS TO BE PERFORMED. ALL TOPSOIL AMENDMENT SHALL BE AGED WEED FREE MANURE OR CLASS 1 ORGANIC MATTER.
20. FOR LAWN SEEDING, APPLY A STARTER FERTILIZER AND SEED UNIFORMLY AT THE RATE RECOMMENDED BY MANUFACTURER, AND PROVIDE A MULCH COVERING THAT IS SUITABLE TO PROMOTE SEED GERMINATION AND TURF ESTABLISHMENT. CONTRACTOR TO PROVIDE FERTILIZER, SEED, AND MULCH SPECIFICATIONS TO THE LANDSCAPE ARCHITECT FOR APPROVAL PRIOR TO INSTALLATION. EROSION CONTROL MEASURES ARE TO BE INSTALLED IN THOSE AREAS REQUIRING STABILIZATION (SWALES, SLOPES EXCEEDING 1:3, AND THOSE LOCATIONS INDICATED IN CIVIL DRAWINGS).
21. THE CONTRACTOR TO ENSURE A SMOOTH, UNIFORM QUALITY TURF IS ACHIEVED WITH NO BARE SPOTS LARGER THAN 6" X 6". ANY BARE SPOTS LARGER THAN 6" X6" AT THE END OF ESTABLISHMENT PERIOD SHALL BE RESEED AT THE CONTRACTORS EXPENSE TO OBTAIN A DENSE, UNIFORM LAWN.
22. ALL FINISH GRADING AND LAWN AREAS TO BE INSTALLED BY LANDSCAPE CONTRACTOR.
23. ALL DISTURBED AREAS WITHIN THE PROJECT SHALL BE RESTORED TO ORIGINAL OR BETTER CONDITION.
24. ALL DISTURBED AREAS OUTSIDE THE LIMITS OF WORK SHALL BE RESTORED TO ORIGINAL OR BETTER CONDITION AT NO ADDITIONAL COST TO THE OWNER.
25. THE CONTRACTOR SHALL VERIFY ALL EXISTING UTILITIES, INCLUDING ANY IRRIGATION LINES, PRIOR TO DIGGING. CONSULT DIGGERS HOTLINE.
26. THE CONTRACTOR SHALL ENSURE THAT SOIL CONDITIONS AND COMPACTION ARE ADEQUATE TO ALLOW FOR PROPER DRAINAGE AROUND THE CONSTRUCTION SITE. UNDESIRABLE CONDITIONS SHALL BE BROUGHT TO THE ATTENTION OF THE LANDSCAPE ARCHITECT PRIOR TO BEGINNING OF WORK. IT SHALL BE THE CONTRACTOR'S RESPONSIBILITY TO ENSURE PROPER SURFACE AND SUBSURFACE DRAINAGE IN ALL AREAS
27. THE CONTRACTOR IS RESPONSIBLE FOR ALL PERMITS, FEES, AND LICENSES NECESSARY FOR THE INSTALLATION OF THIS PLAN.
28. THE CONTRACTOR IS TO REVIEW ALL SITE ENGINEERING DOCUMENTS PRIOR TO INSTALLATION. ANY CONFLICTS MUST BE REPORTED TO THE LANDSCAPE ARCHITECT. THESE LANDSCAPE DRAWINGS ARE FOR THE INSTALLATION OF PLANT MATERIALS ONLY UNLESS OTHERWISE STATED.
29. THE CONTRACTOR SHALL PROVIDE WATERING AND MAINTENANCE SERVICES FOR A PERIOD OF 60 DAYS TO ENSURE VEGETATIVE ESTABLISHMENT. UPON COMPLETION OF THE PROJECT, CONTRACTOR SHALL SUPPLY THE OWNER IN WRITING WITH ONGOING WATERING AND MAINTENANCE INSTRUCTIONS.
30. PLANT MATERIALS SHALL BE GUARANTEED FOR A PERIOD OF ONE (1) YEAR FROM TIME OF OWNER ACCEPTANCE. ONLY ONE REPLACEMENT PER PLANT WILL BE REQUIRED DURING THE WARRANTY PERIOD EXCEPT IN THE EVENT OF FAILURE TO COMPLY WITH THE SPECIFIED REQUIREMENTS.
31. THE CONTRACTOR IS RESPONSIBLE TO CONDUCT A FINAL WALK THROUGH WITH THE LANDSCAPE ARCHITECT AND OR OWNERS REPRESENTATIVE TO ANSWER QUESTIONS, PROVIDE INSTRUCTIONS, AND ENSURE THAT PROJECT REQUIREMENTS HAVE BEEN MET.

SOIL PLACEMENT NOTES

1. LOOSEN SUBGRADE TO A MINIMUM DEPTH INDICATED IN PLANTING NOTES USING A CULTI-MULCHER OR SIMILAR EQUIPMENT, AND REMOVE STONES MEASURING OVER 1-1/2 INCHES IN ANY DIMENSION, STICKS, RUBBISH AND OTHER EXTRANEIOUS MATTER. AREAS ADJACENT TO WALKS AND PAVEMENT SHALL BE FREE OF EXCESS STONE AND PAVING MATERIALS SO AS TO PROVIDE AN UNINTERRUPTED CROSS SECTION OF SOIL. INTERNAL PARKING ISLANDS SHALL BE LOOSENEED TO A DEPTH OF 30".
2. THOROUGHLY BLEND PLANTING SOIL MIX FOR PLANTING BED AREAS. (1 PART EXISTING SOIL, 1 PART TOPSOIL, 1 PART ORGANIC SOIL AMENDMENT, 2.9 POUNDS PER CUBIC YARD OF 4-4-4 ANALYSIS SLOW-RELEASE FERTILIZER)
3. TREE AND SHRUB HOLES SHALL BE FILLED WITH A PREPARED PLANTING MIXTURE OF 1 PART TOPSOIL, 2 PARTS PLANTING SOIL MIX.
4. SPREAD SOIL AND SOIL AMENDMENTS TO DEPTH INDICATED ON DRAWINGS, BUT NOT LESS THAN REQUIRED TO MEET FINISH GRADES AFTER NATURAL SETTLEMENT. (FINISH GRADE OF PLANTING BEDS SHALL BE 3" BELOW ALL ADJACENT SURFACES. FINISH GRADE OF TURF SEEDING AREAS SHALL BE 1" BELOW ALL ADJACENT HARD SURFACES, WALKS, AND CURBS.)
5. PLACE APPROXIMATELY 1/2 OF TOTAL AMOUNT OF SOIL REQUIRED. WORK INTO TOP OF LOOSENEED SUBGRADE TO CREATE A TRANSITION LAYER, THEN PLACE REMAINDER OF THE SOIL. SOIL TRANSITION LAYER SHALL BE TILLED TO A MINIMUM DEPTH OF 6" BELOW THE DEPTH OF NEWLY PLACED SOIL. PARKING LOT ISLANDS SHALL BE CROWNED TO A HEIGHT OF 6" TO PROVIDE PROPER DRAINAGE UNLESS OTHERWISE NOTED.
6. DO NOT SPREAD IF PLANTING SOIL OR SUBGRADE IS FROZEN, MUDDY, OR EXCESSIVELY WET.
7. FINISH GRADING: GRADE SOIL TO A SMOOTH, UNIFORM SURFACE PLANE WITH A LOOSE, UNIFORMLY FINE TEXTURE.
8. ROLL AND RAKE, REMOVE RIDGES, AND FILL DEPRESSIONS TO MEET FINISH GRADES.
9. RESTORE PLANTING BEDS IF ERODED OR OTHERWISE DISTURBED AFTER FINISH GRADING AND BEFORE PLANTING.



PINNACLE ENGINEERING GROUP
ENGINEERING | NATURAL RESOURCES | SURVEYING

PLAN | DESIGN | DELIVER
www.pinnacle-engr.com

WISCONSIN OFFICE:
20725 WATERTOWN ROAD, SUITE 100
BROOKFIELD, WI 53186
(262) 754-8888
CHICAGO | MILWAUKEE | NATIONWIDE

PRAIRIEVILLE VILLAGE

CITY OF WAUKESHA, WAUKESHA COUNTY, WI

LANDSCAPE NOTES

REVISIONS	

PEG JOB NO: 1432.00-WI
PEG PH: ASZ
START DATE: 09-24-21
SCALE: NA

SHEET
L-3
L-3