



2 GARAGE SECTION
SCALE: 3/8" = 1'-0"


KEYNOTE LEGEND	
05-03	T.O. SLAB AT BACK OF GARAGE IS 1'00'-0"
05-05	T.O. SLAB AT GARAGE THRESHOLD IS 99'-10"
05-01	PREFINISHED METAL GUTTER/DOWNSPOUT - EM14
05-02	PREFINISHED METAL FASCIA - EM13
05-01	PREFINISHED HORIZONTAL LAP SIDING (1" EXPOSED) - EM2
05-03	PREFINISHED SHAKE SIDING - EM4
05-04	PREFINISHED CORNER BOARD 5/4 X 4 - EM5
05-06	PREFINISHED SOFFIT BOARD 5/4 X 6 - EM5
05-07	PREFINISHED WINDOW & DOOR TRIM BOARDS (SEE 5/A4.1), GARAGE DOORS WITHIN SIDING SIMILAR - EM5
05-09	PREFINISHED FALSE VENT DETAIL - EM5
07-01	30-YEAR DIMENSIONAL ASPHALT SHINGLES - EM17
08-01	VINYL SINGLE-HUNG WINDOW - EM10
08-04	INSULATED UNIT GARAGE DOOR - EM11

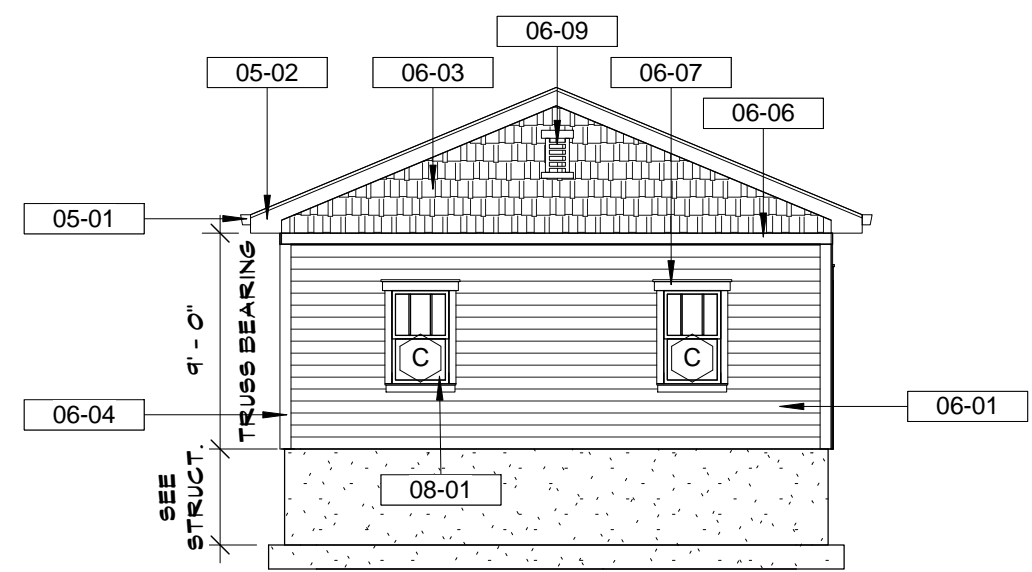



7 GARAGE SIDE ELEVATION
SCALE: 1/8" = 1'-0"

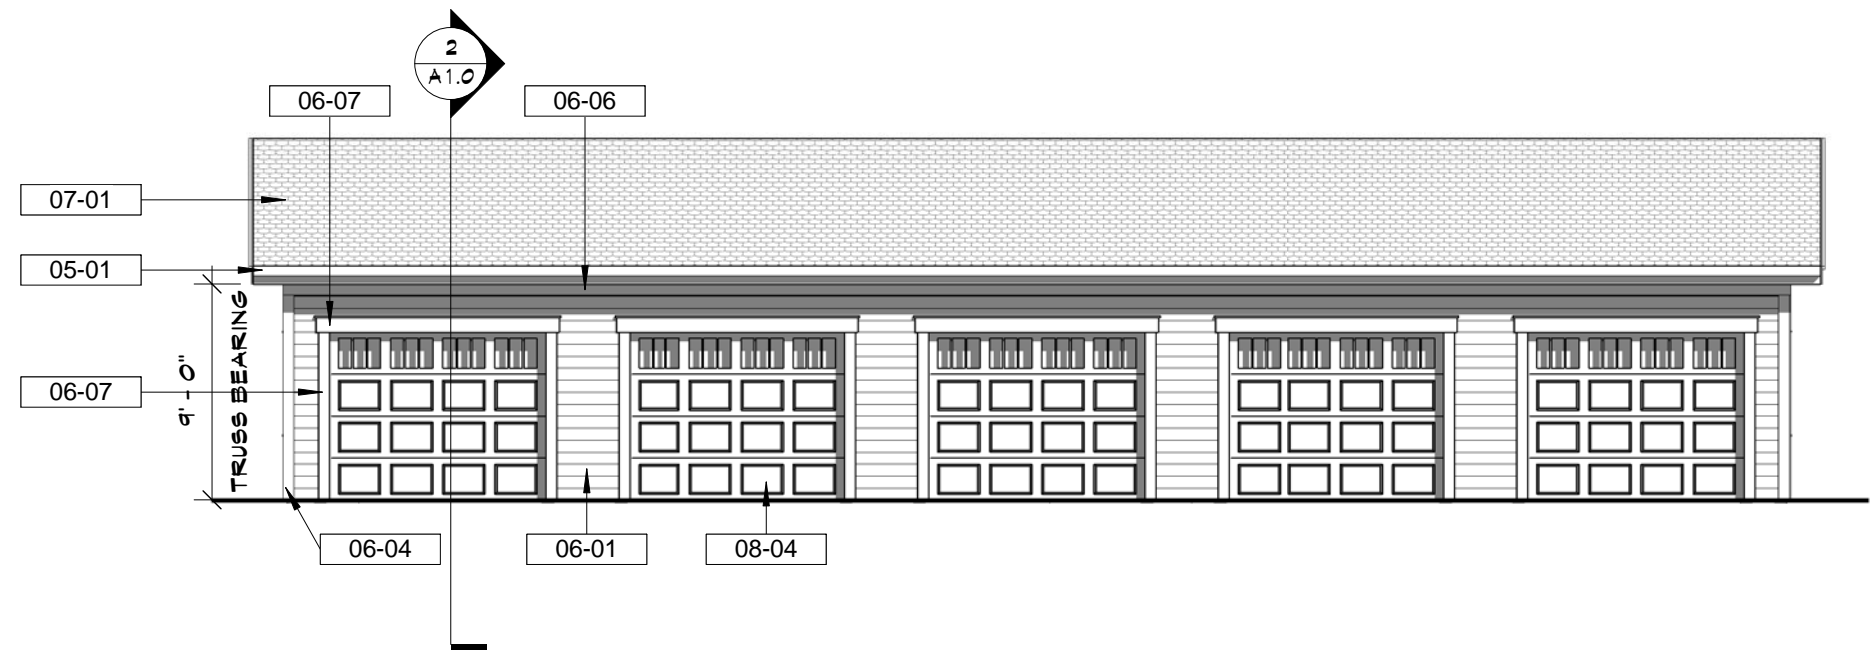

6 GARAGE FRONT ELEVATION (5-STALL)
SCALE: 1/8" = 1'-0"

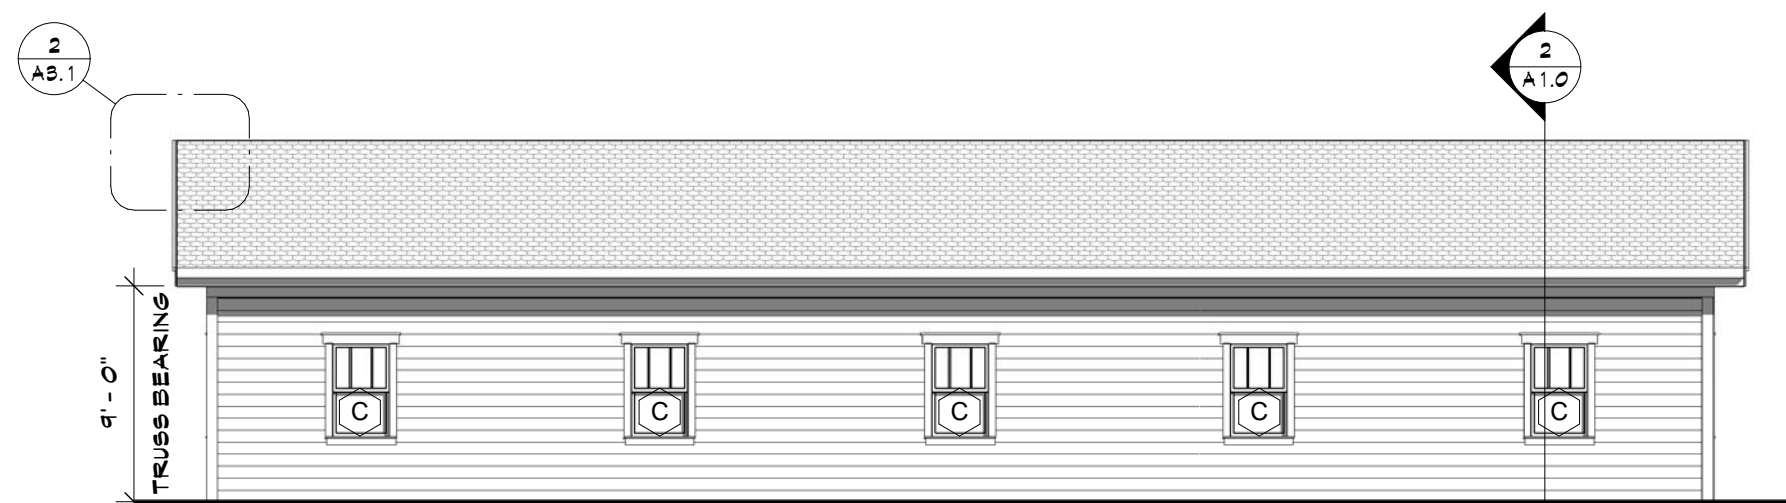


5 GARAGE REAR ELEVATION (5-STALL)
SCALE: 1/8" = 1'-0"

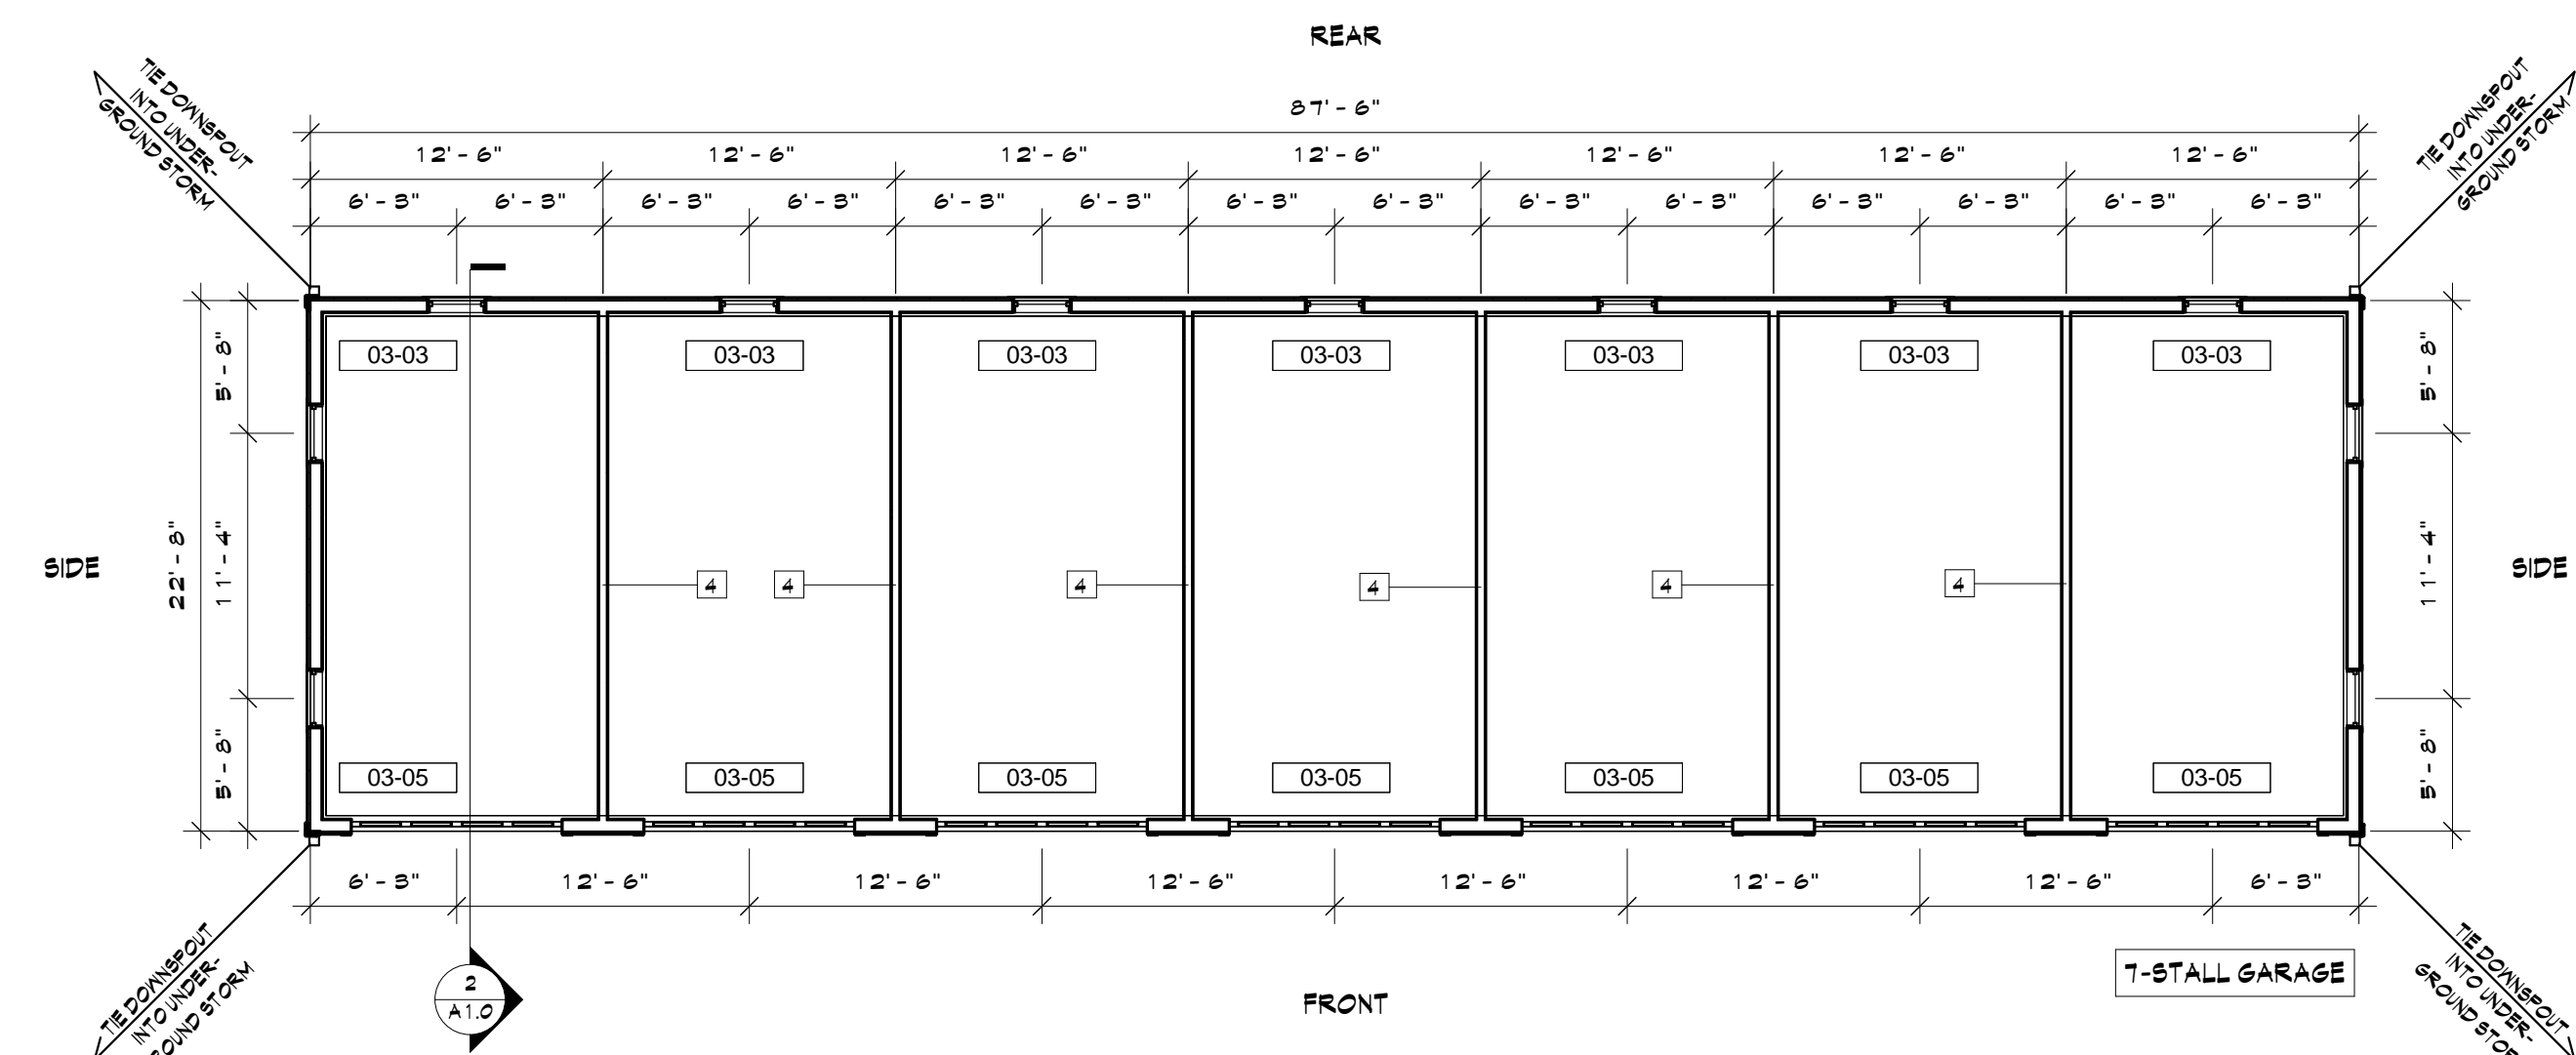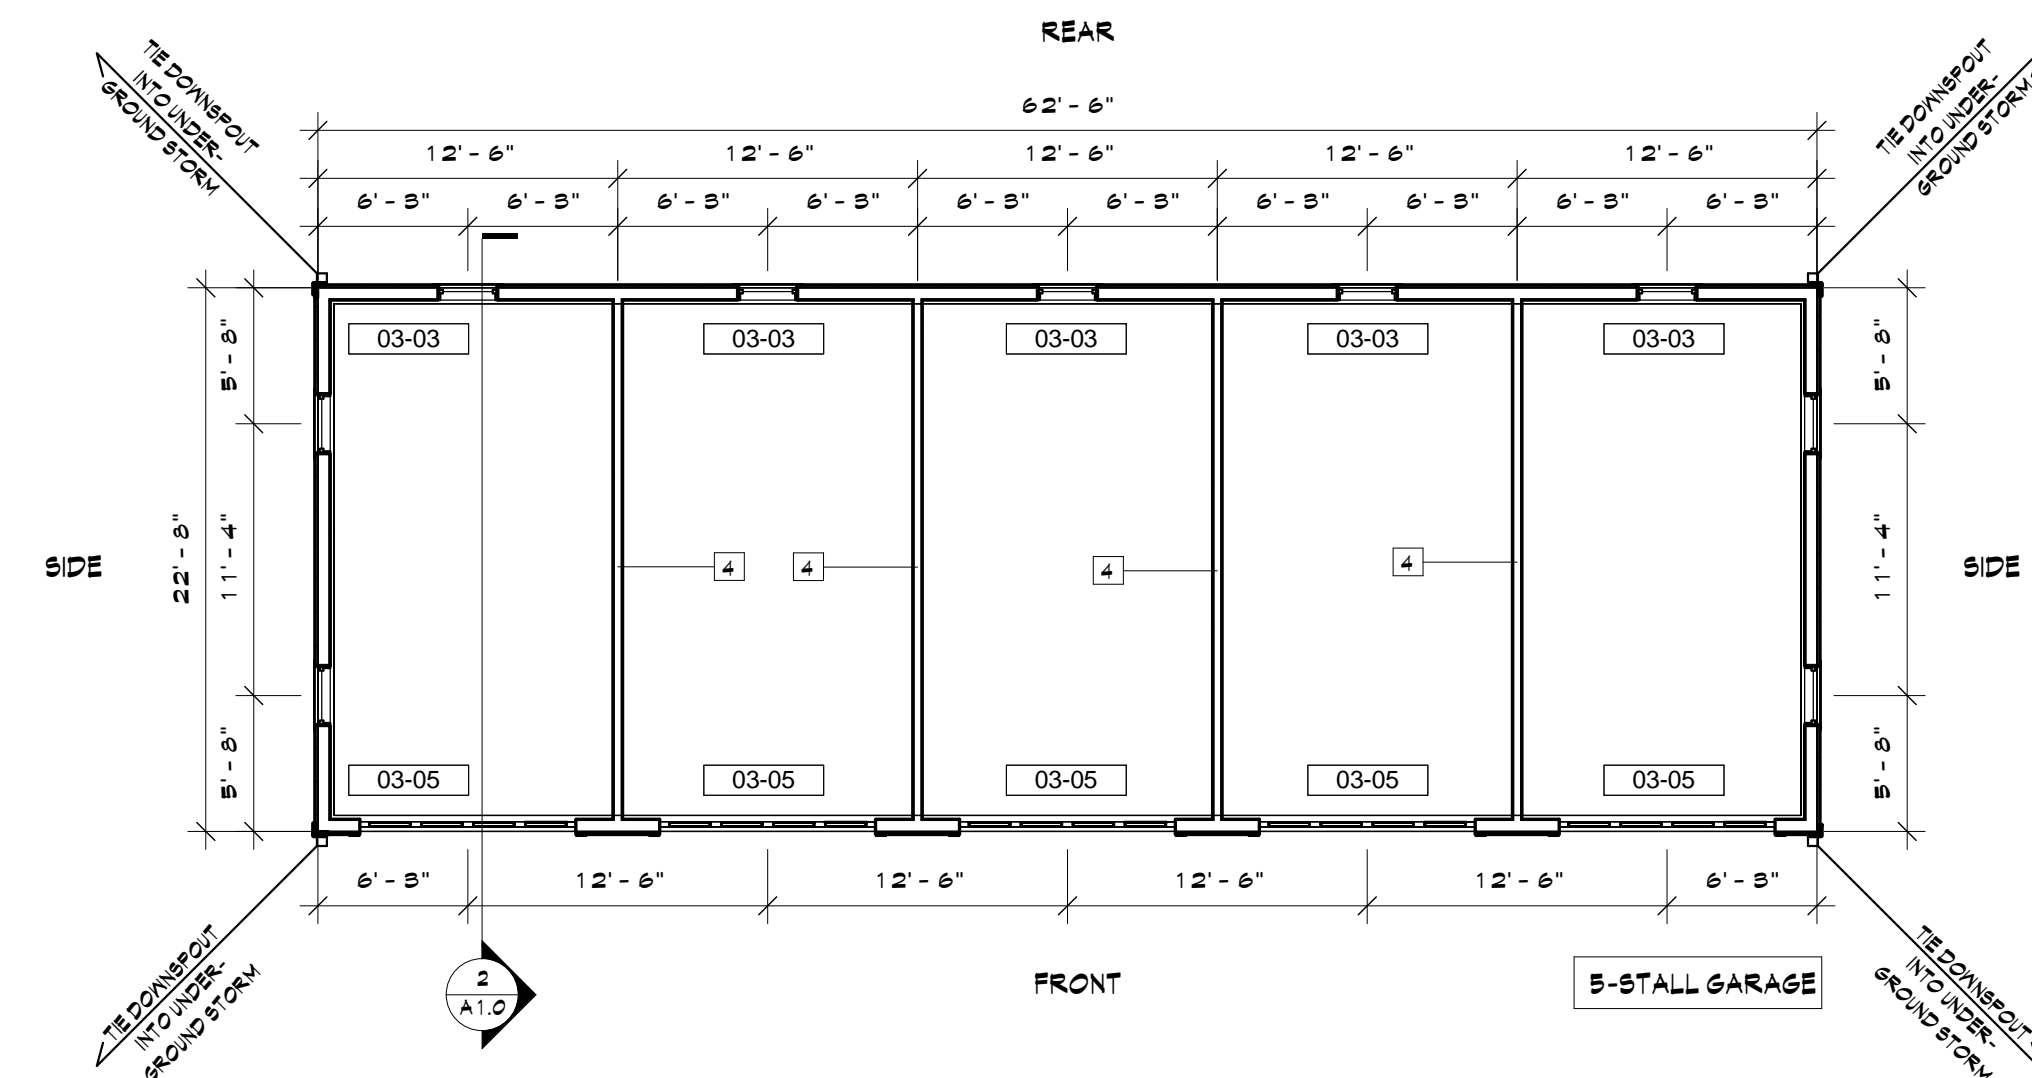


1 GARAGE PLANS
SCALE: 1/8" = 1'-0"



4 GARAGE FRONT ELEVATION (7-STALL)
SCALE: 1/8" = 1'-0"

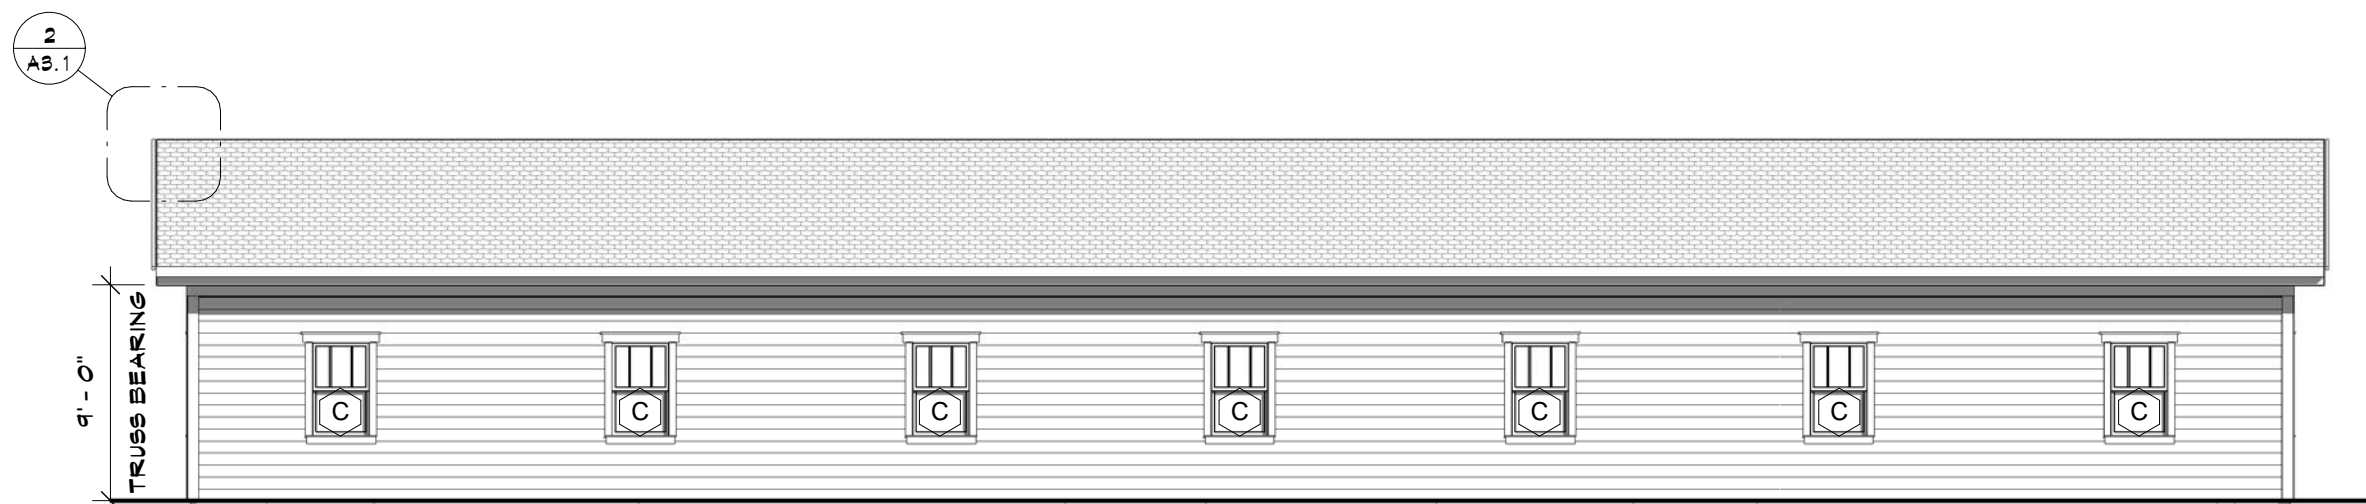

3 GARAGE REAR ELEVATION (7-STALL)
SCALE: 1/8" = 1'-0"

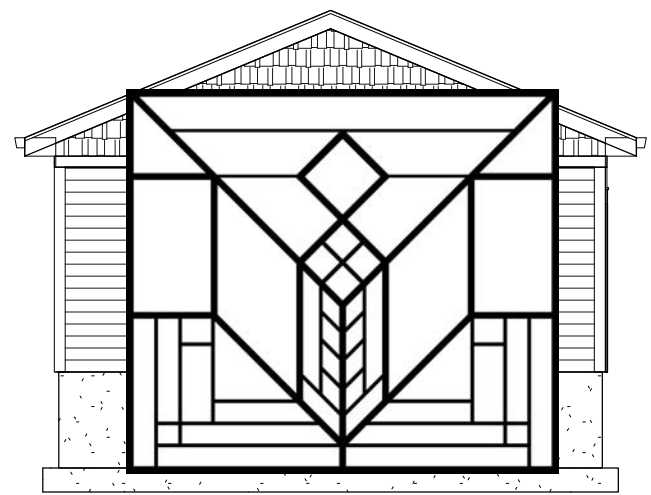

STEPHEN PERRY SMITH
ARCHITECTS, INC.

TWO PARK PLAZA
10850 W. PARK PLACE, SUITE 420
MILWAUKEE, WISCONSIN 53224
T 414.359.9700 | F 414.359.9704
spsarchitects.com

PROJECT

CLEARWATER
APARTMENTS

OWNER

A-SQUARED
DEVELOPMENT LLC

REVISIONS

NO.	DESCRIPTION	DATE
-----	-------------	------

INFORMATION

PROJECT ARCHITECT	SPS
PROJECT MANAGER	AJA
PROJECT NUMBER	RSP-13-733
ISSUED FOR	MUNICIPAL SUBMITTAL
DATE	07.30.14

SHEET

GARAGE PLANS

A1.0