

AN EXISTING:


SITE PLAN

1028 HARTWELL AVE.
WAUKESHA, WI 53186


ZONING ANALYSIS

ZONING DESIGNATION: B-3, GENERAL BUSINESS DISTRICT
PROPERTY ADDRESS: 1028 HARTWELL AVE.
OCCUPANCY CLASSIFICATION: B, BUSINESS
BUILDING HEIGHT: NO LIMIT
FRONT STREET SETBACK: 25'
SIDE SETBACK: 10 FEET
REAR SETBACK: 25'

MAIN STREET

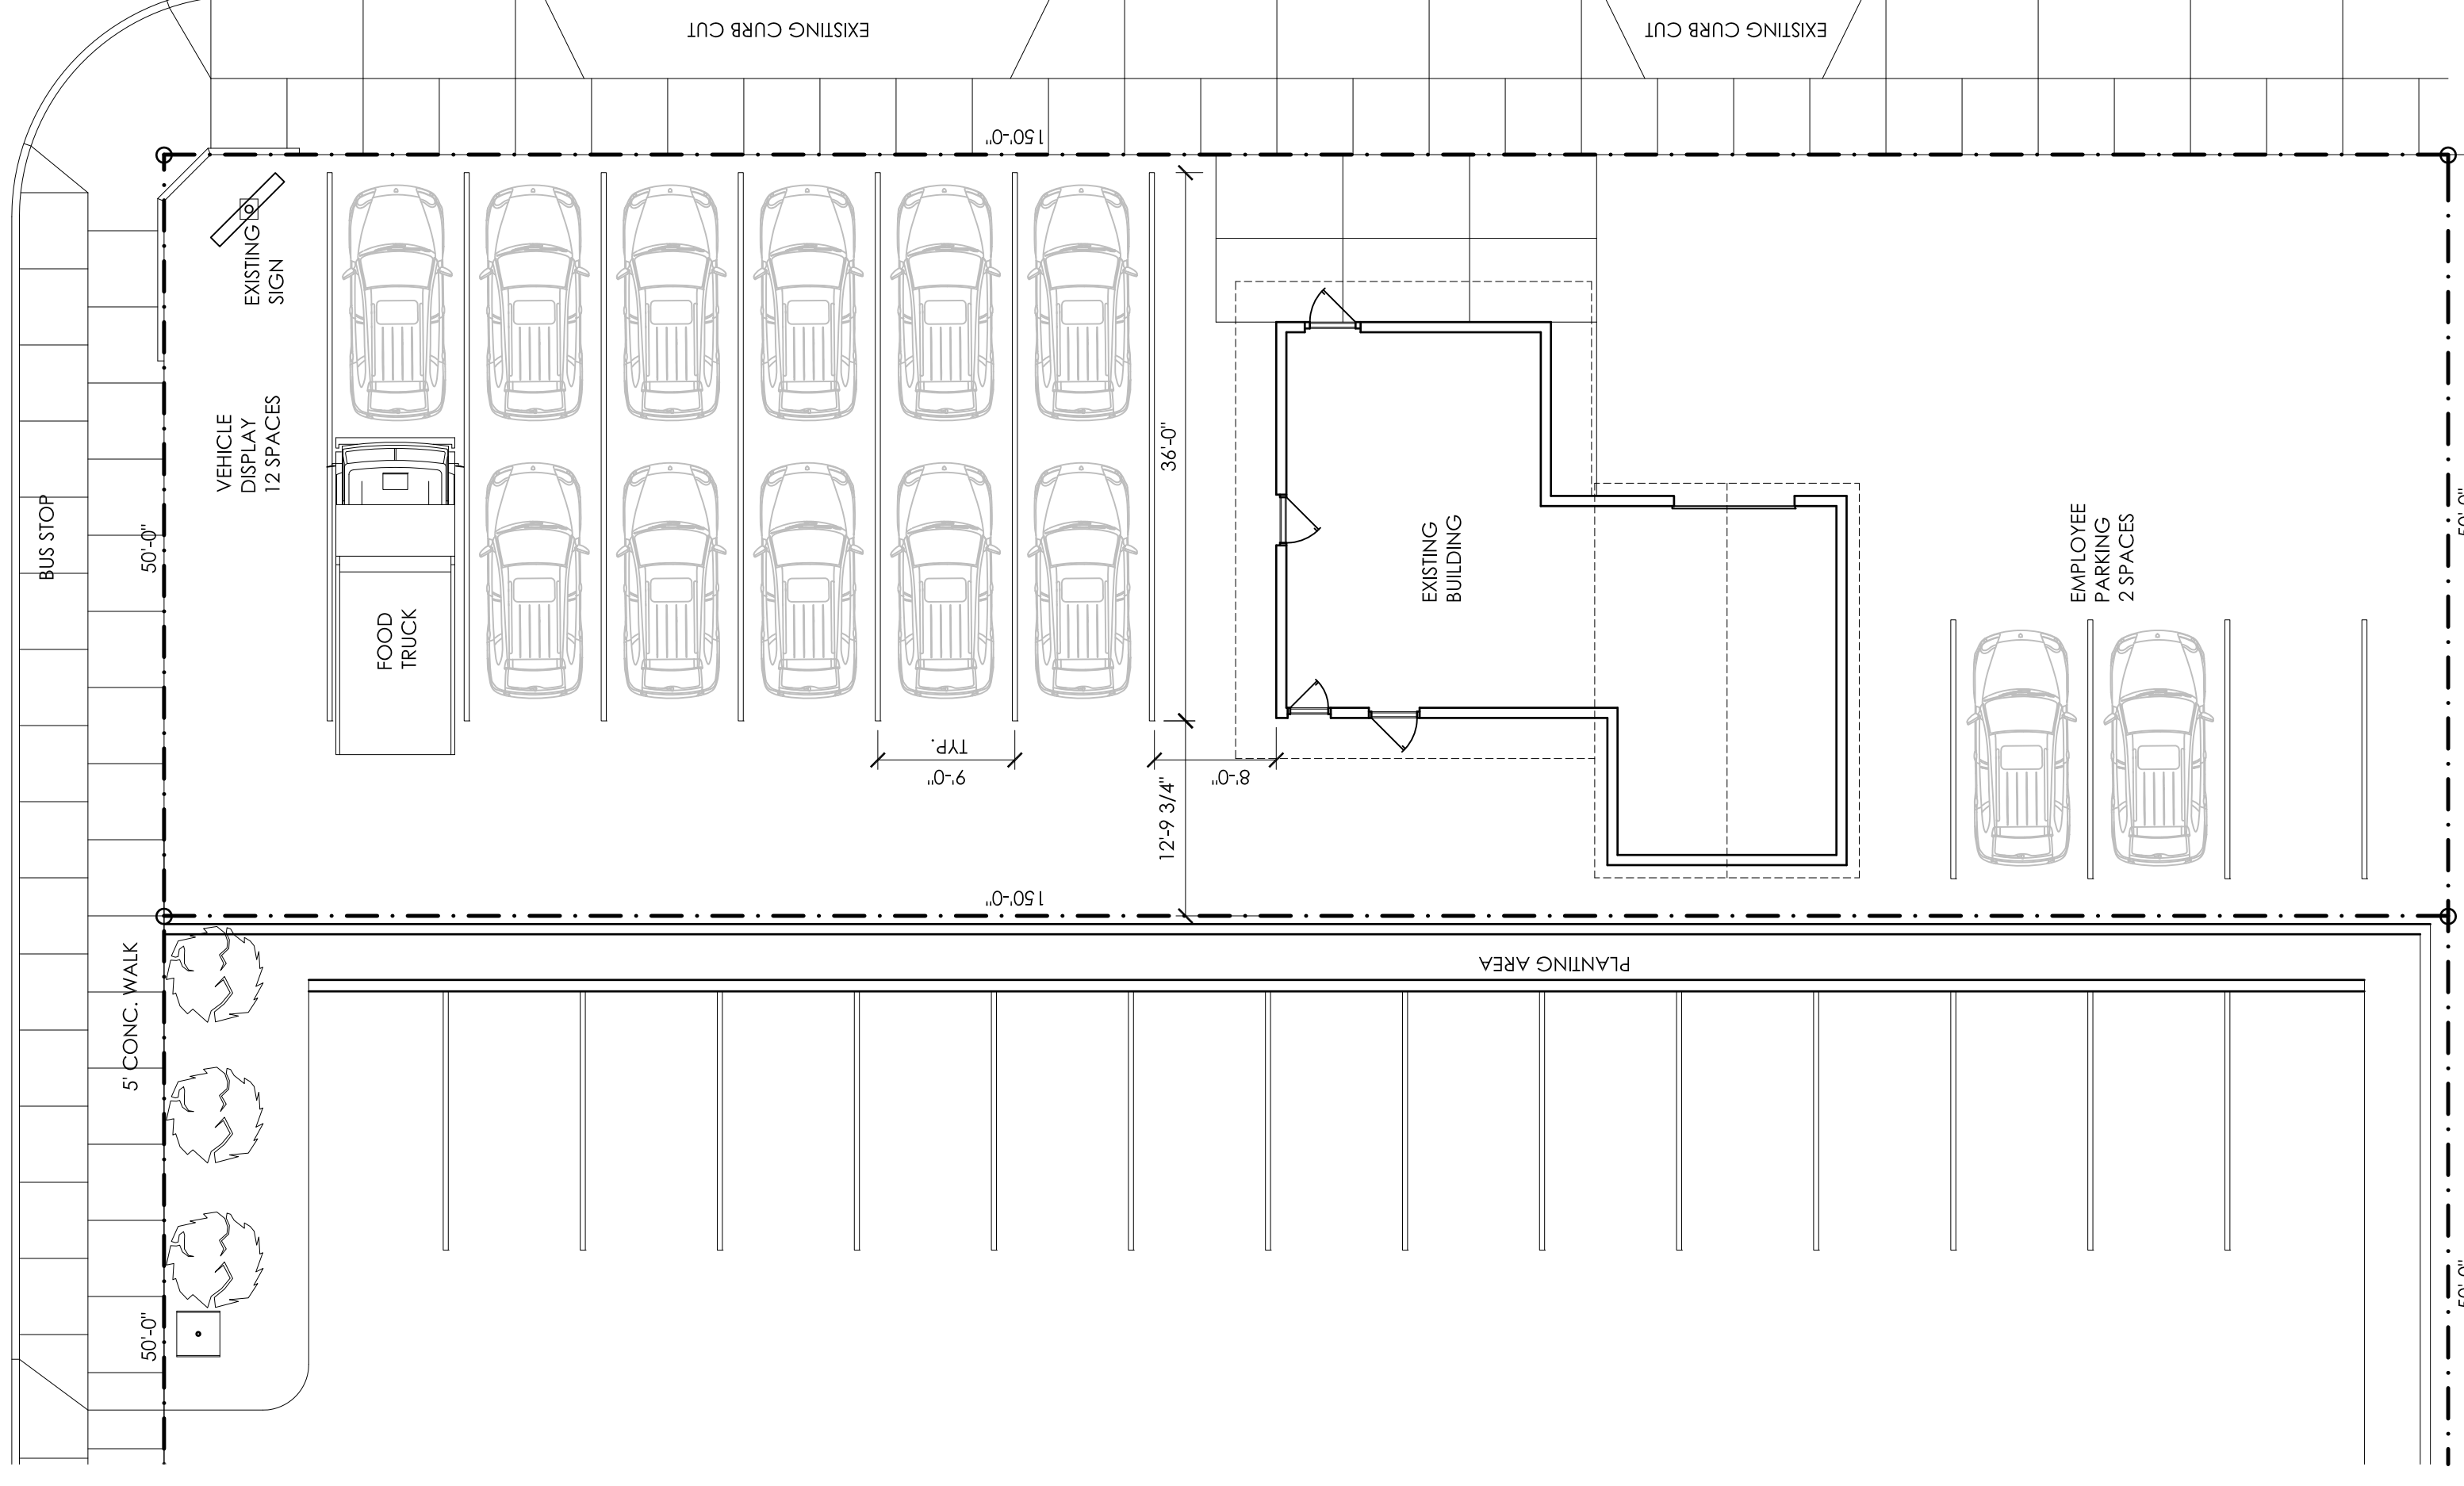

1 OVERALL SITE PLAN
1" = 10'-0"

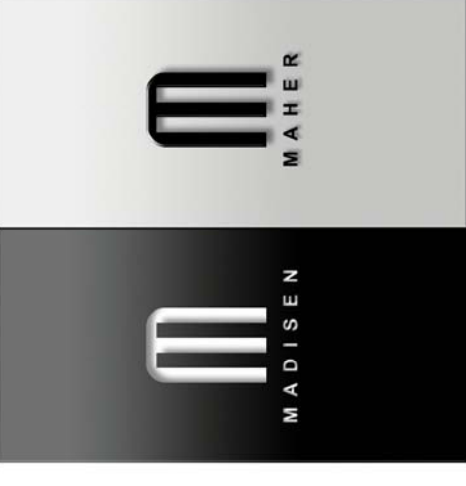

ARCHITECTS
133 W. PITTSBURGH AVE. SUITE 102
MILWAUKEE, WI 53204
414.277.8000
MADISENMAHLER.COM

A PROPOSED:

SITE PLAN

PROJECT ADDRESS:
1028 HARTWELL AVE.
WAUKESHA, WI 53186

CLIENT:

DAVE JENSEN
1028 HARTWELL AVE.
WAUKESHA, WI 53186

The files and specifications are the property of Madisen Mahler Architects, whether the work for which they are made be executed or not. No part of these files or other work, except by written agreement with Madisen Mahler Architects.

DATE	ISSUED SET
7/22/24	PROJECT START
7/31/24	FOOD TRUCK

Project Number	24-030
Start Date	7-22-24
Drawn By	ELM
Checked By	ELM
Scale	AS NOTED

OVERALL SITE
PLAN

A1.01

REVIEW DRAWINGS

22 JULY, 2024