



SEAL:  
THIS DOCUMENT IS **NOT FOR CONSTRUCTION**  
UNLESS THE ARCHITECT OR ENGINEER'S  
SIGNATURE AND SEAL APPEAR BELOW.

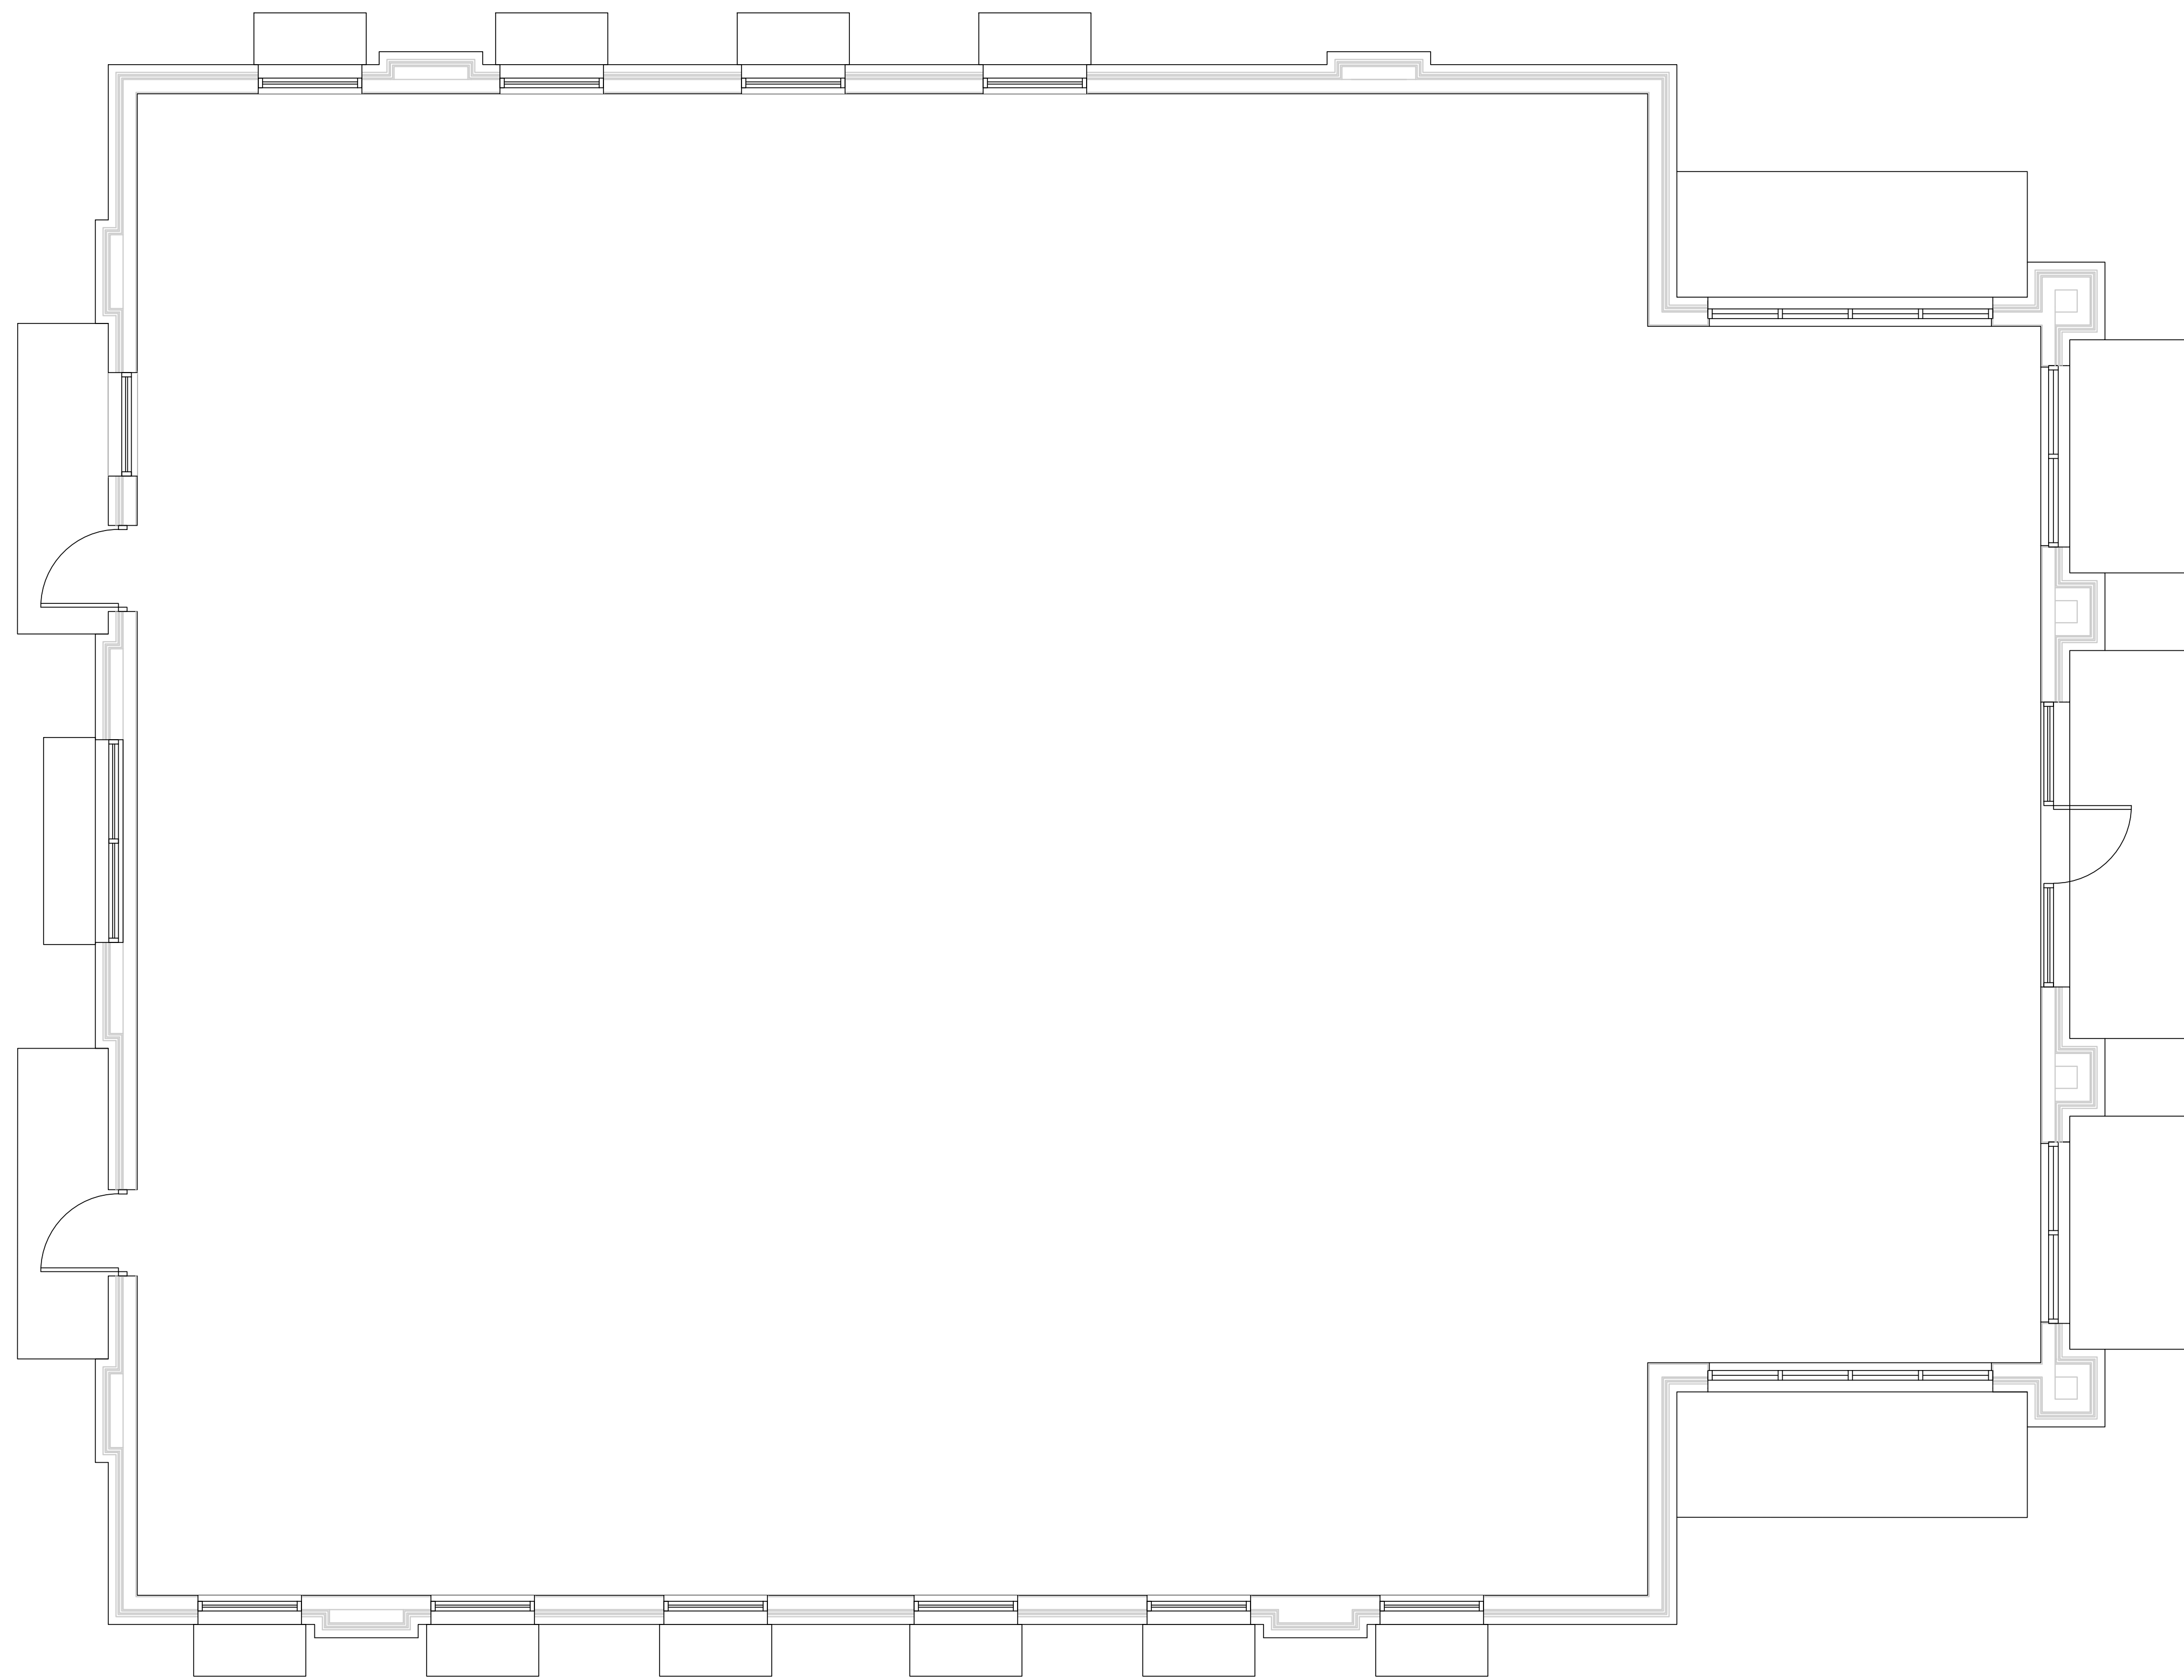

1 SCHEMATIC BUILDING FOOTPRINT  
SCALE: 1/4" = 1'-0"

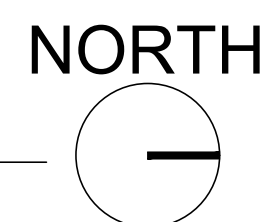

APPROX. GROSS SQ. FT. = 4,280  
APPROX NET SQ. F.T. = 3,993

NO	DATE	REMARKS
1	07.27.18	CLARIFICATIONS
	04.25.18	STATE PERMIT REVIEW
	03.02.18	OWNER REVIEW

REVISIONS

DENTAL  
OFFICE


SUNSET DR. & TENNY AVE.  
WAUKESHA, WI 53189

PROJECT NO: 2017.0582  
DATE: 08.2.2018

PLAN

PRELIMINARY PLAN

CHECKED: DRAWN:

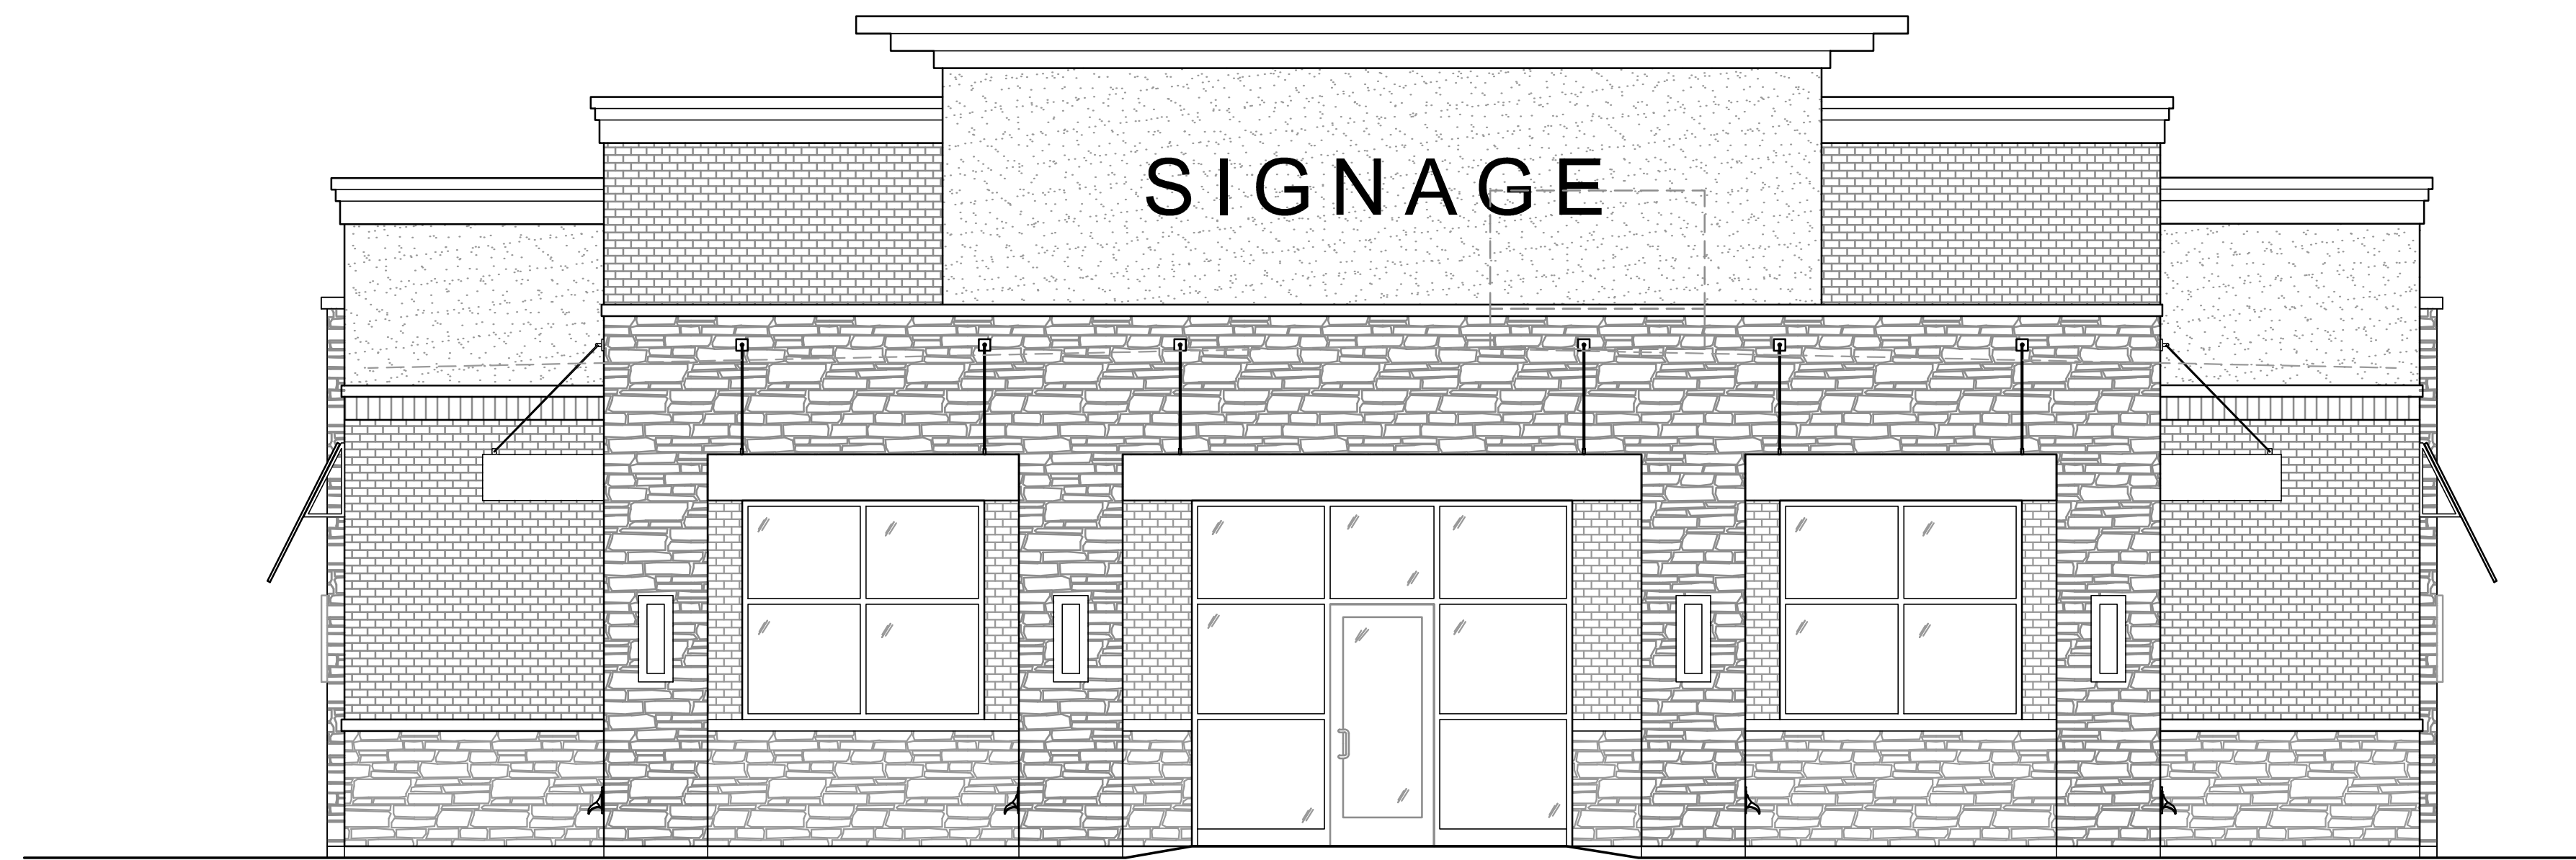

1 PRELIMINARY FRONT ELEVATION  
SCALE: 1/4" = 1'-0"



2 PRELIMINARY SIDE ELEVATION  
SCALE: 1/4" = 1'-0"

NO	DATE	REVISIONS
1	07.27.18	CLARIFICATIONS
	04.25.18	STATE PERMIT REVIEW
	03.02.18	OWNER REVIEW

REVISIONS

DENTAL  
OFFICE

SUNSET DR. & TENNY AVE.  
WAUKESHA, WI 53189


PROJECT NO: 2017.0582  
DATE: 08.22.2017

ELEV1  
PRELIMINARY ELEVATIONS

CHECKED: DRAWN:



3 PRELIMINARY REAR ELEVATION  
SCALE: 1/4" = 1'-0"

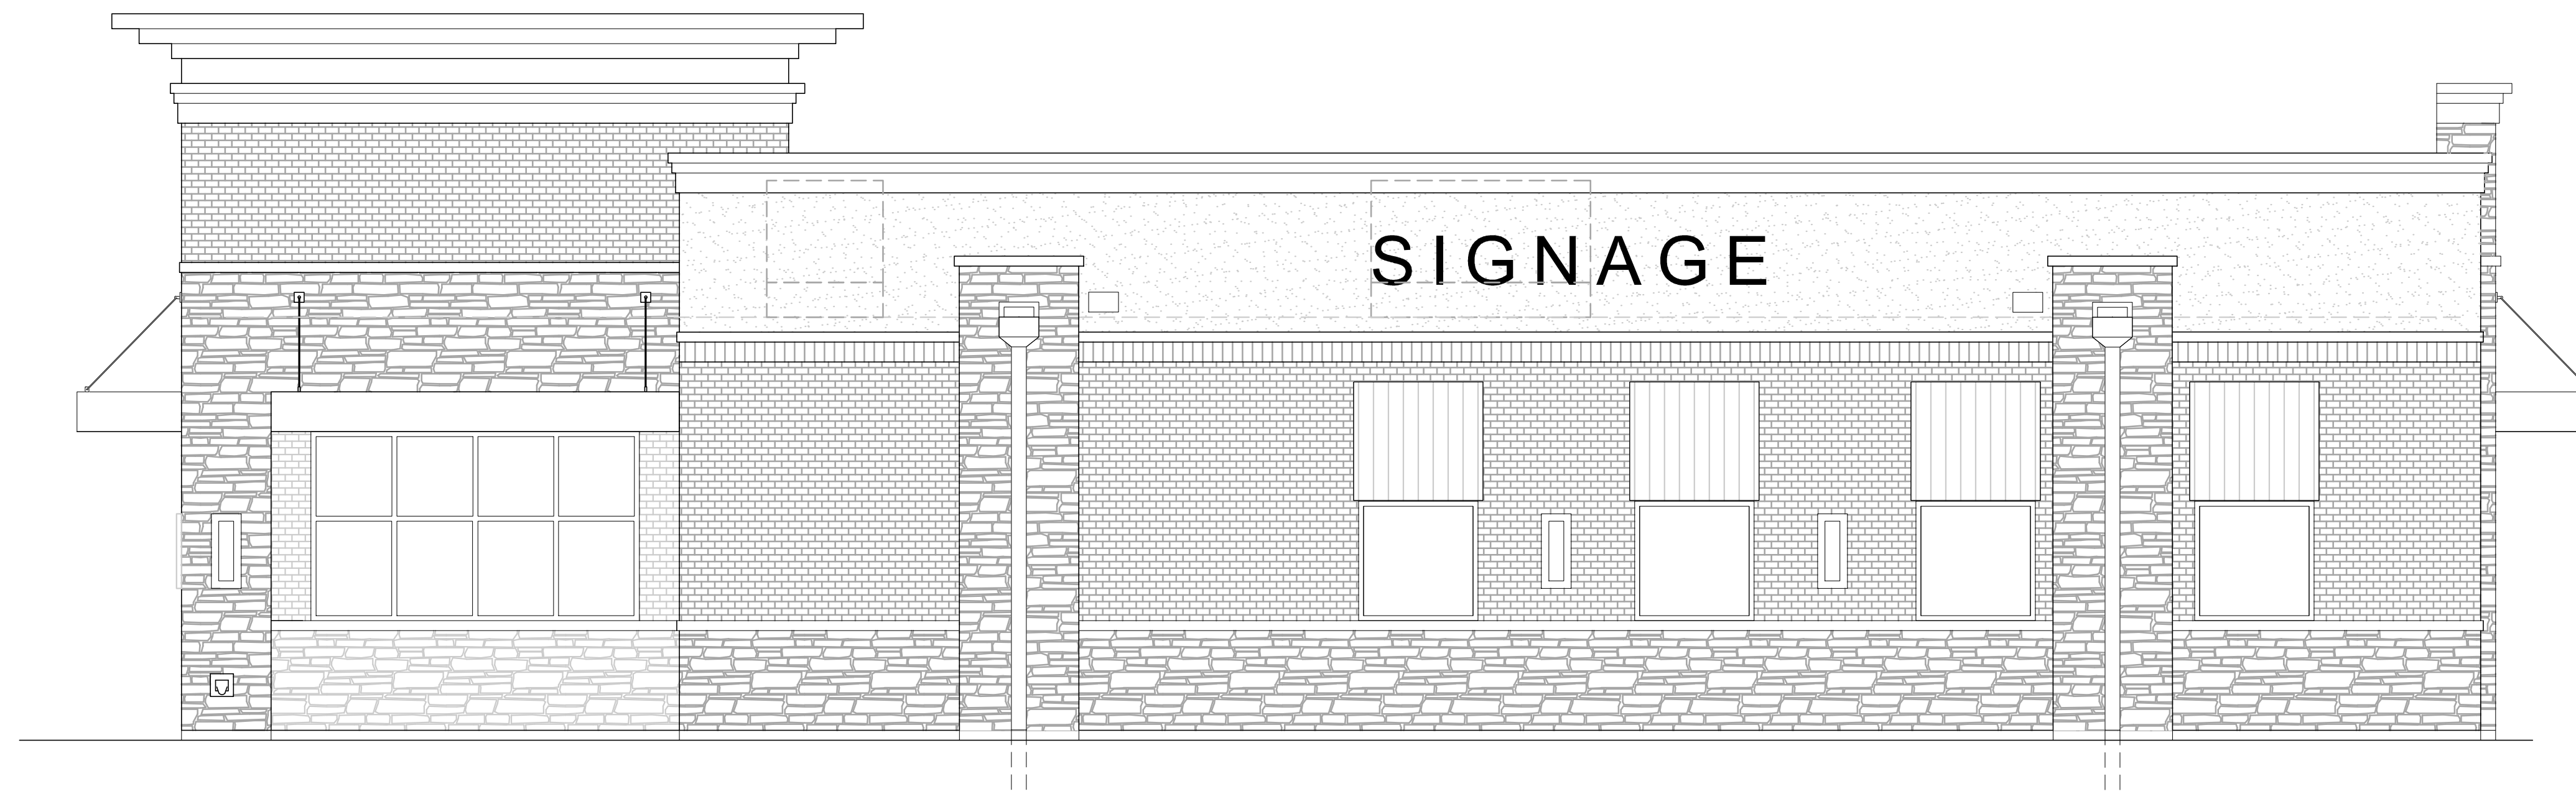

4 PRELIMINARY SIDE ELEVATION  
SCALE: 1/4" = 1'-0"

NO	DATE	REMARKS
1	07.27.18	CLARIFICATIONS
	04.25.18	STATE PERMIT REVIEW
	03.02.18	OWNER REVIEW

REVISIONS

DENTAL  
OFFICE

SUNSET DR. & TENNY AVE.  
WAUKESHA, WI 53189

PROJECT NO: 2017.0582  
DATE: 08.2.2018

ELEV2  
PRELIMINARY ELEVATIONS

CHECKED: DRAWN: