


MATERIAL LEGEND:


- 1) PAINTED PRECAST CONCRETE
- 2) METAL SPAN PRE-FINISHED INSULATED METAL PANEL
- 3) PREFINISHED STOREFRONT WINDOW - DOUBLE THERMAL BREAK W/ASSEMBLY U-FACTOR OF .037 OR BETTER
- 4) HORIZONTAL V-JOINT ACCENT
- 5) PREFINISHED METAL COPING
- 6) INSULATED METAL EXPANSION WALL
- 7) PREFINISHED INSULATED METAL ROLL UP DOOR
- 8) PREFINISHED INSULATED METAL DOOR

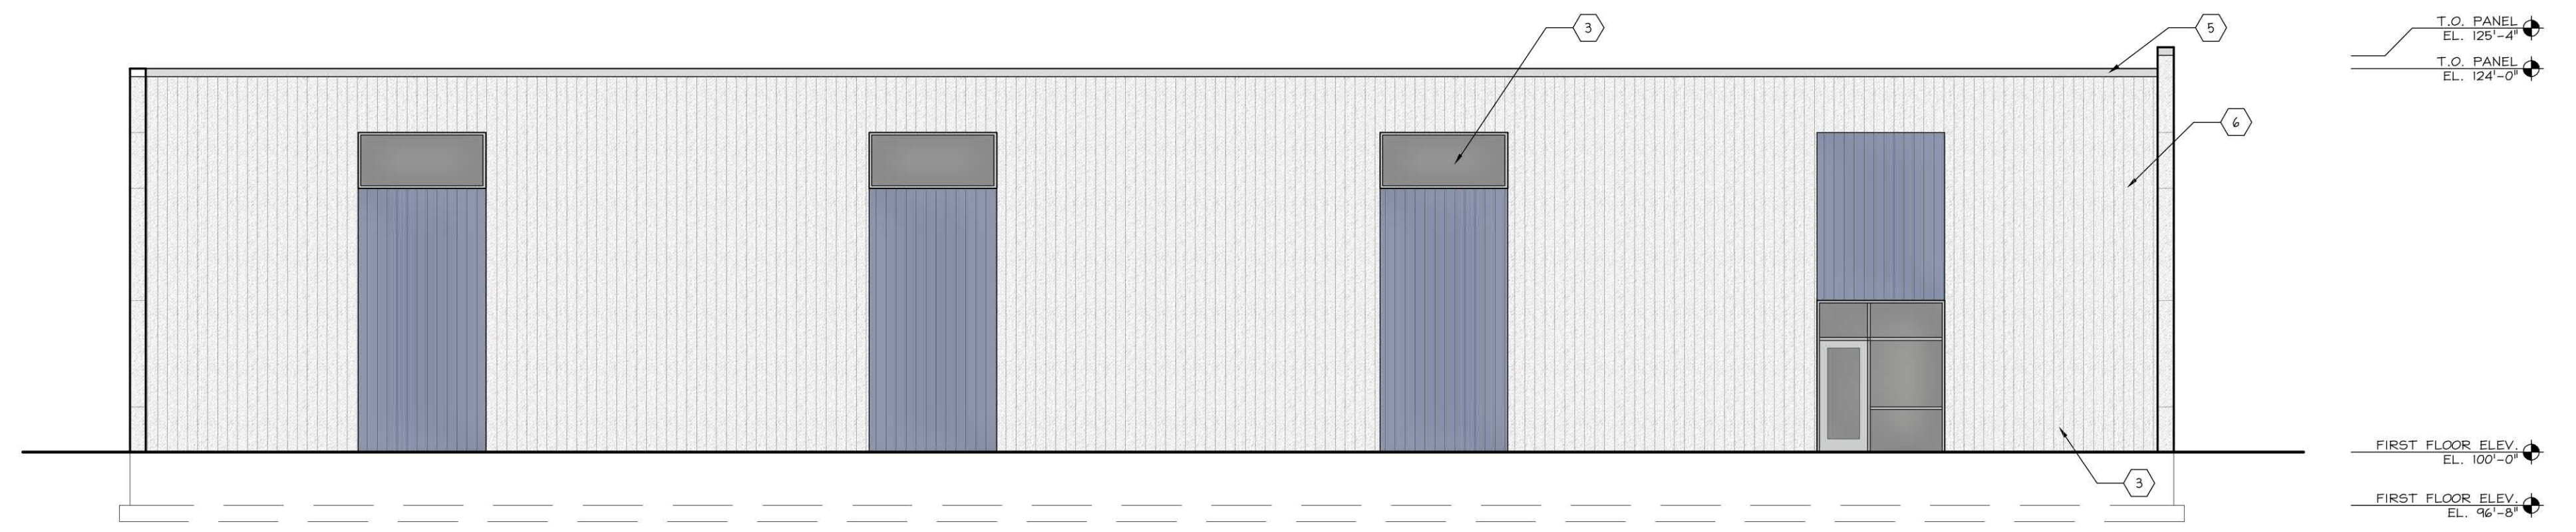


1 SOUTH ELEVATION
SCALE: 1/8" = 1'-0"



3 EAST ELEVATION
SCALE: 1/8" = 1'-0"

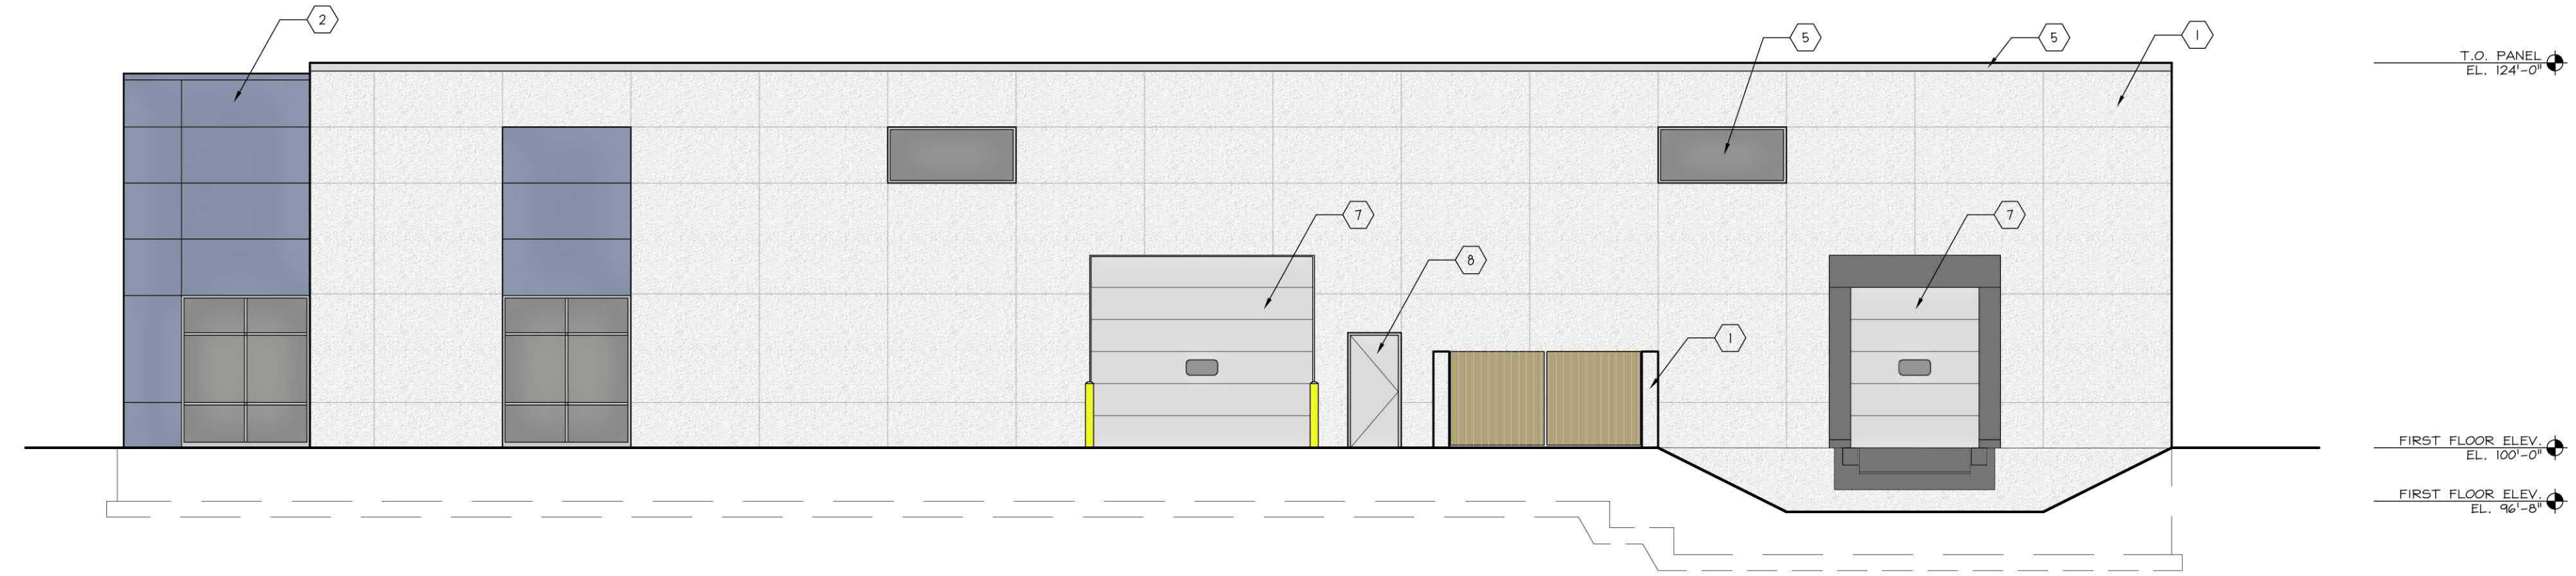

2 SOUTH ELEVATION
SCALE: 1/8" = 1'-0"

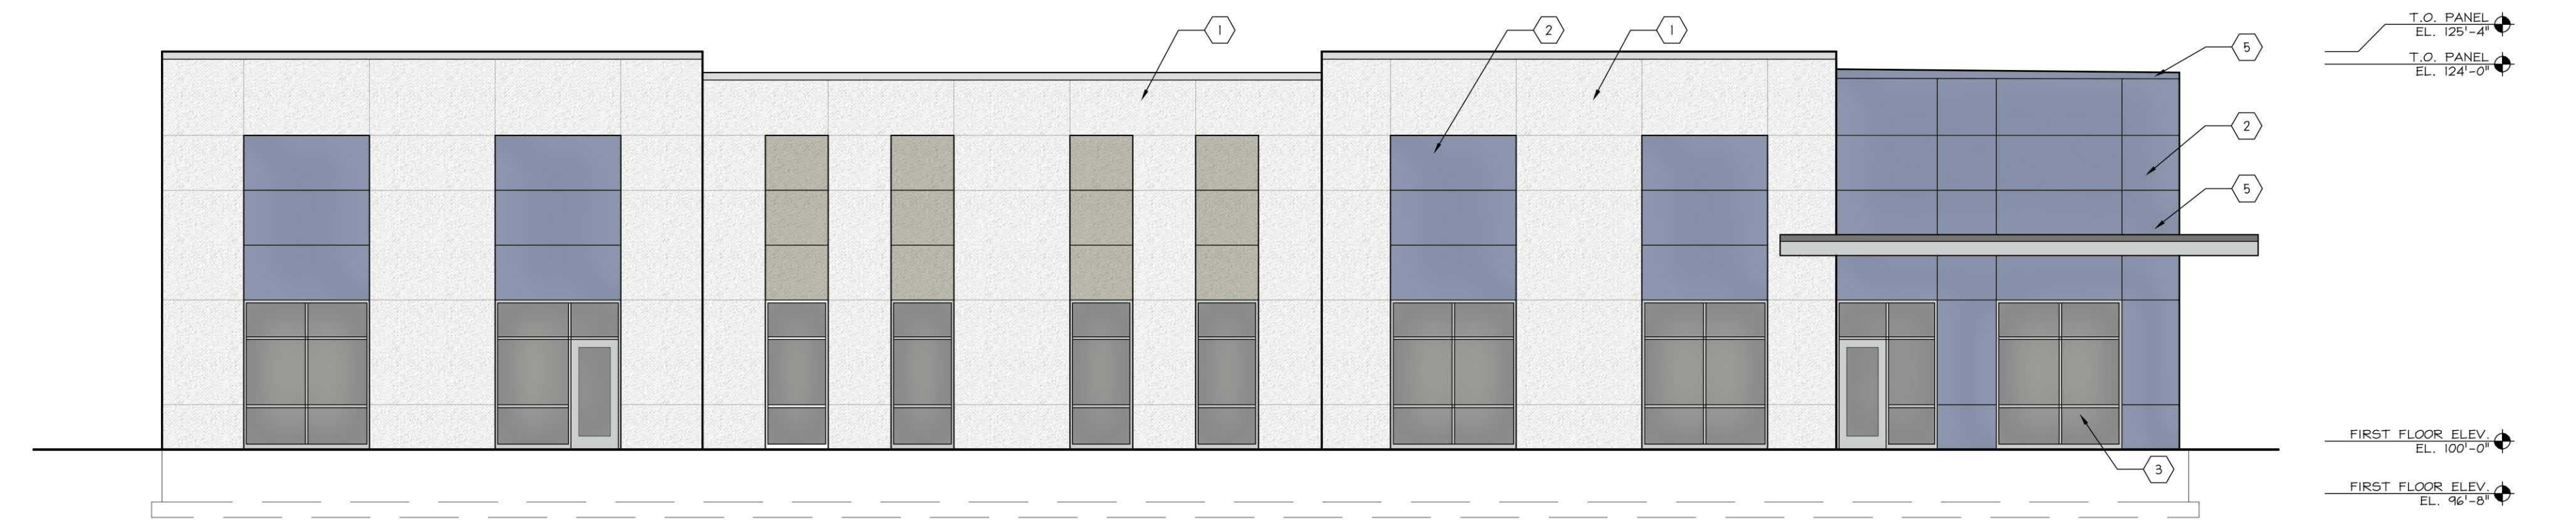

1 WEST ELEVATION
SCALE: 1/8" = 1'-0"

DESIGN
2
CONSTRUCT
DEVELOPMENT CORPORATION

N173 W21010
NORTHWEST PASSAGE WAY
JACKSON, WI 53037

PHONE 262.677.9933
FAX 262.677.9934

info@design2construct.com

BUILDING DESIGN FOR:

SUNBURN ENTERPRISES
CORPORATE DRIVE
WAUKESHA, WI 53189

SHEET TITLE
EXTERIOR ELEVATIONS

REVISIONS

PROJECT DATA	
DATE	10.30.2019
JOB NO.	19-00162
SET USE	PLAN COMMISSION
FILE NAME	H1-A4.0
DRAWN BY	SPS
SHEET NO.	

A4.0