

Revisions:

Date	Number	Description


Sheet Title:
**PROPOSED WEST EXISTING DEMOLITION
& PROPOSED NEW ELEVATIONS
AND CONSTRUCTION NOTES**

Project No.: 12.01.25

Date: 05/26/2015

Sheet No.: _____


A2.2

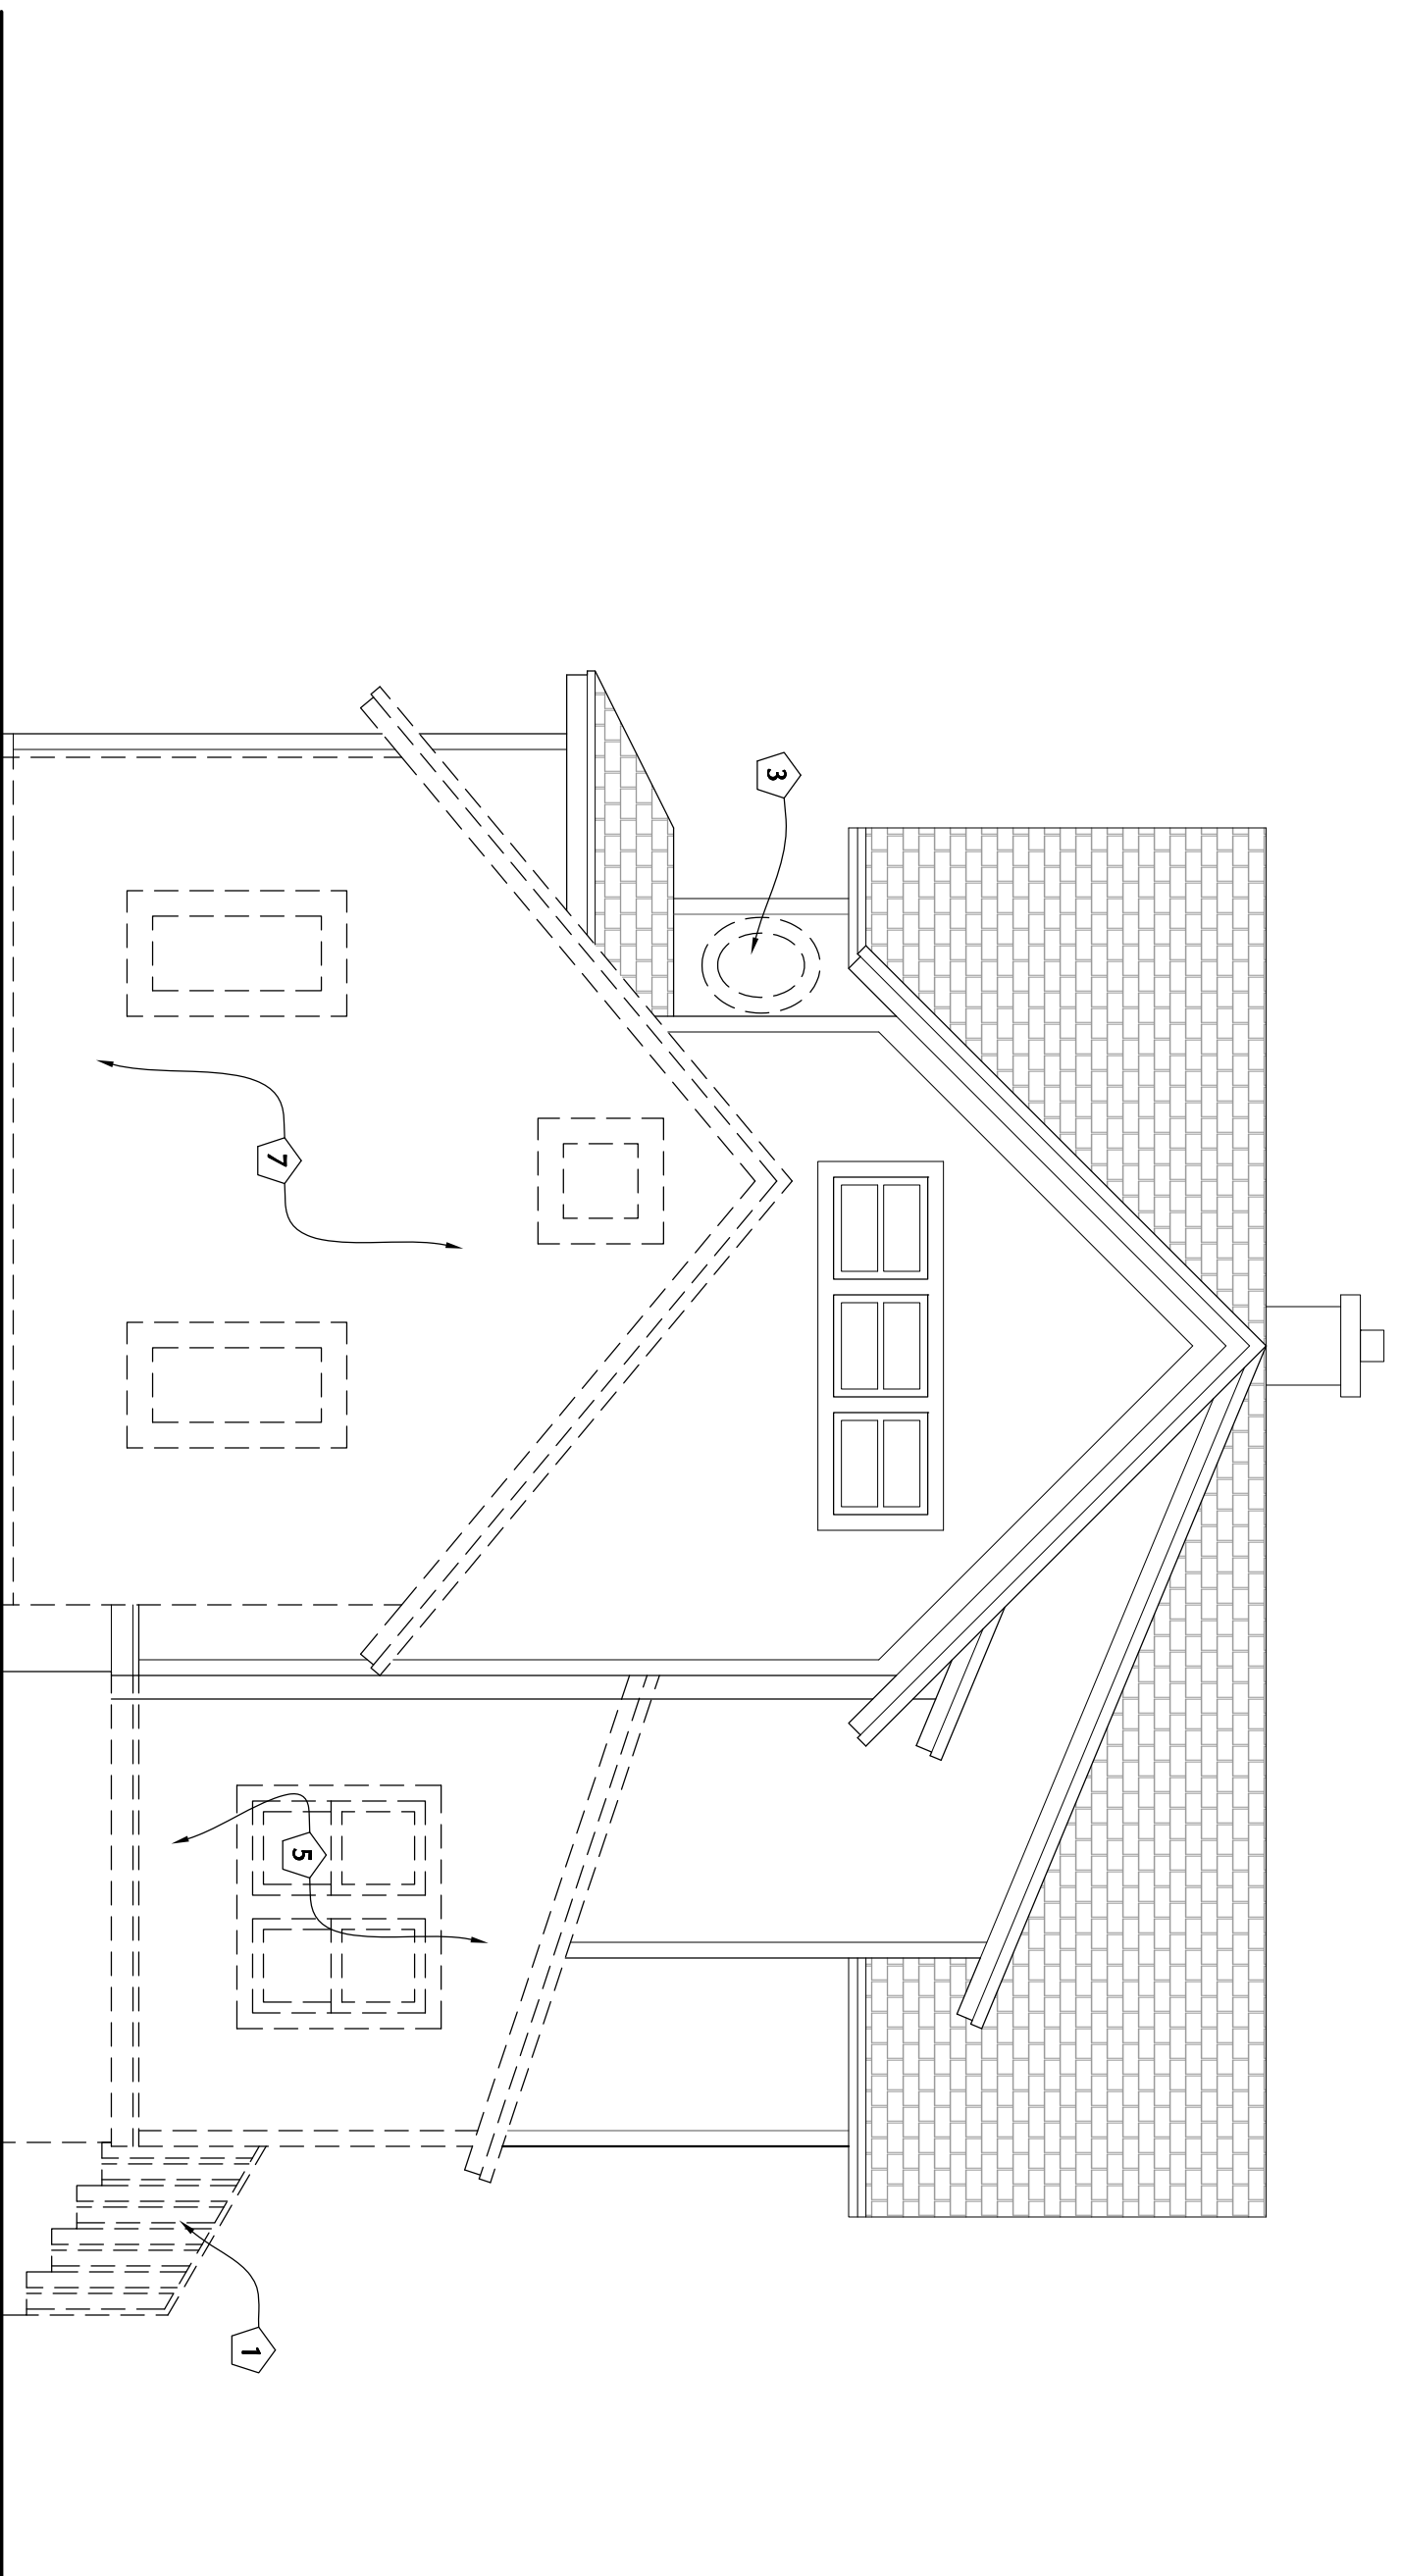

1 EXISTING (DEMOLITION) WEST ELEVATION

SCALE: 1/4" = 1'-0"

- ELEVATION DEMOLITION GOOD NOTES
- 1 REMOVE EXISTING HANDRAIL POSTS
 - 2 REMOVE EXISTING LATTIS WORK BELOW PORCH
 - 3 REMOVE EXISTING WINDOWS/FRAME. PREPARE ADJACENT SURFACES FOR NEW CONSTRUCTION
 - 4 REMOVE EXISTING SCREEN DOOR ENTRY DOOR LAMB AND FRAME. PREPARE ADJACENT SURFACES FOR NEW CONSTRUCTION
 - 5 REMOVE ENTIRE EXISTING PORCH, BEDROOM, AND FOUNDATION
 - 6 REMOVE CONCRETE STEPS/FOUNDATION
 - 7 REMOVE GARAGE SLAB AND FOUNDATION
 - 8 REMOVE BOARDS NAILLED TO EXISTING ROOF. REPAIR AND PATCH ROOF SHINGLES AS REQUIRED
 - 9 REMOVE EXISTING MAILBOXES
 - 10 REMOVE 308 ADDRESS

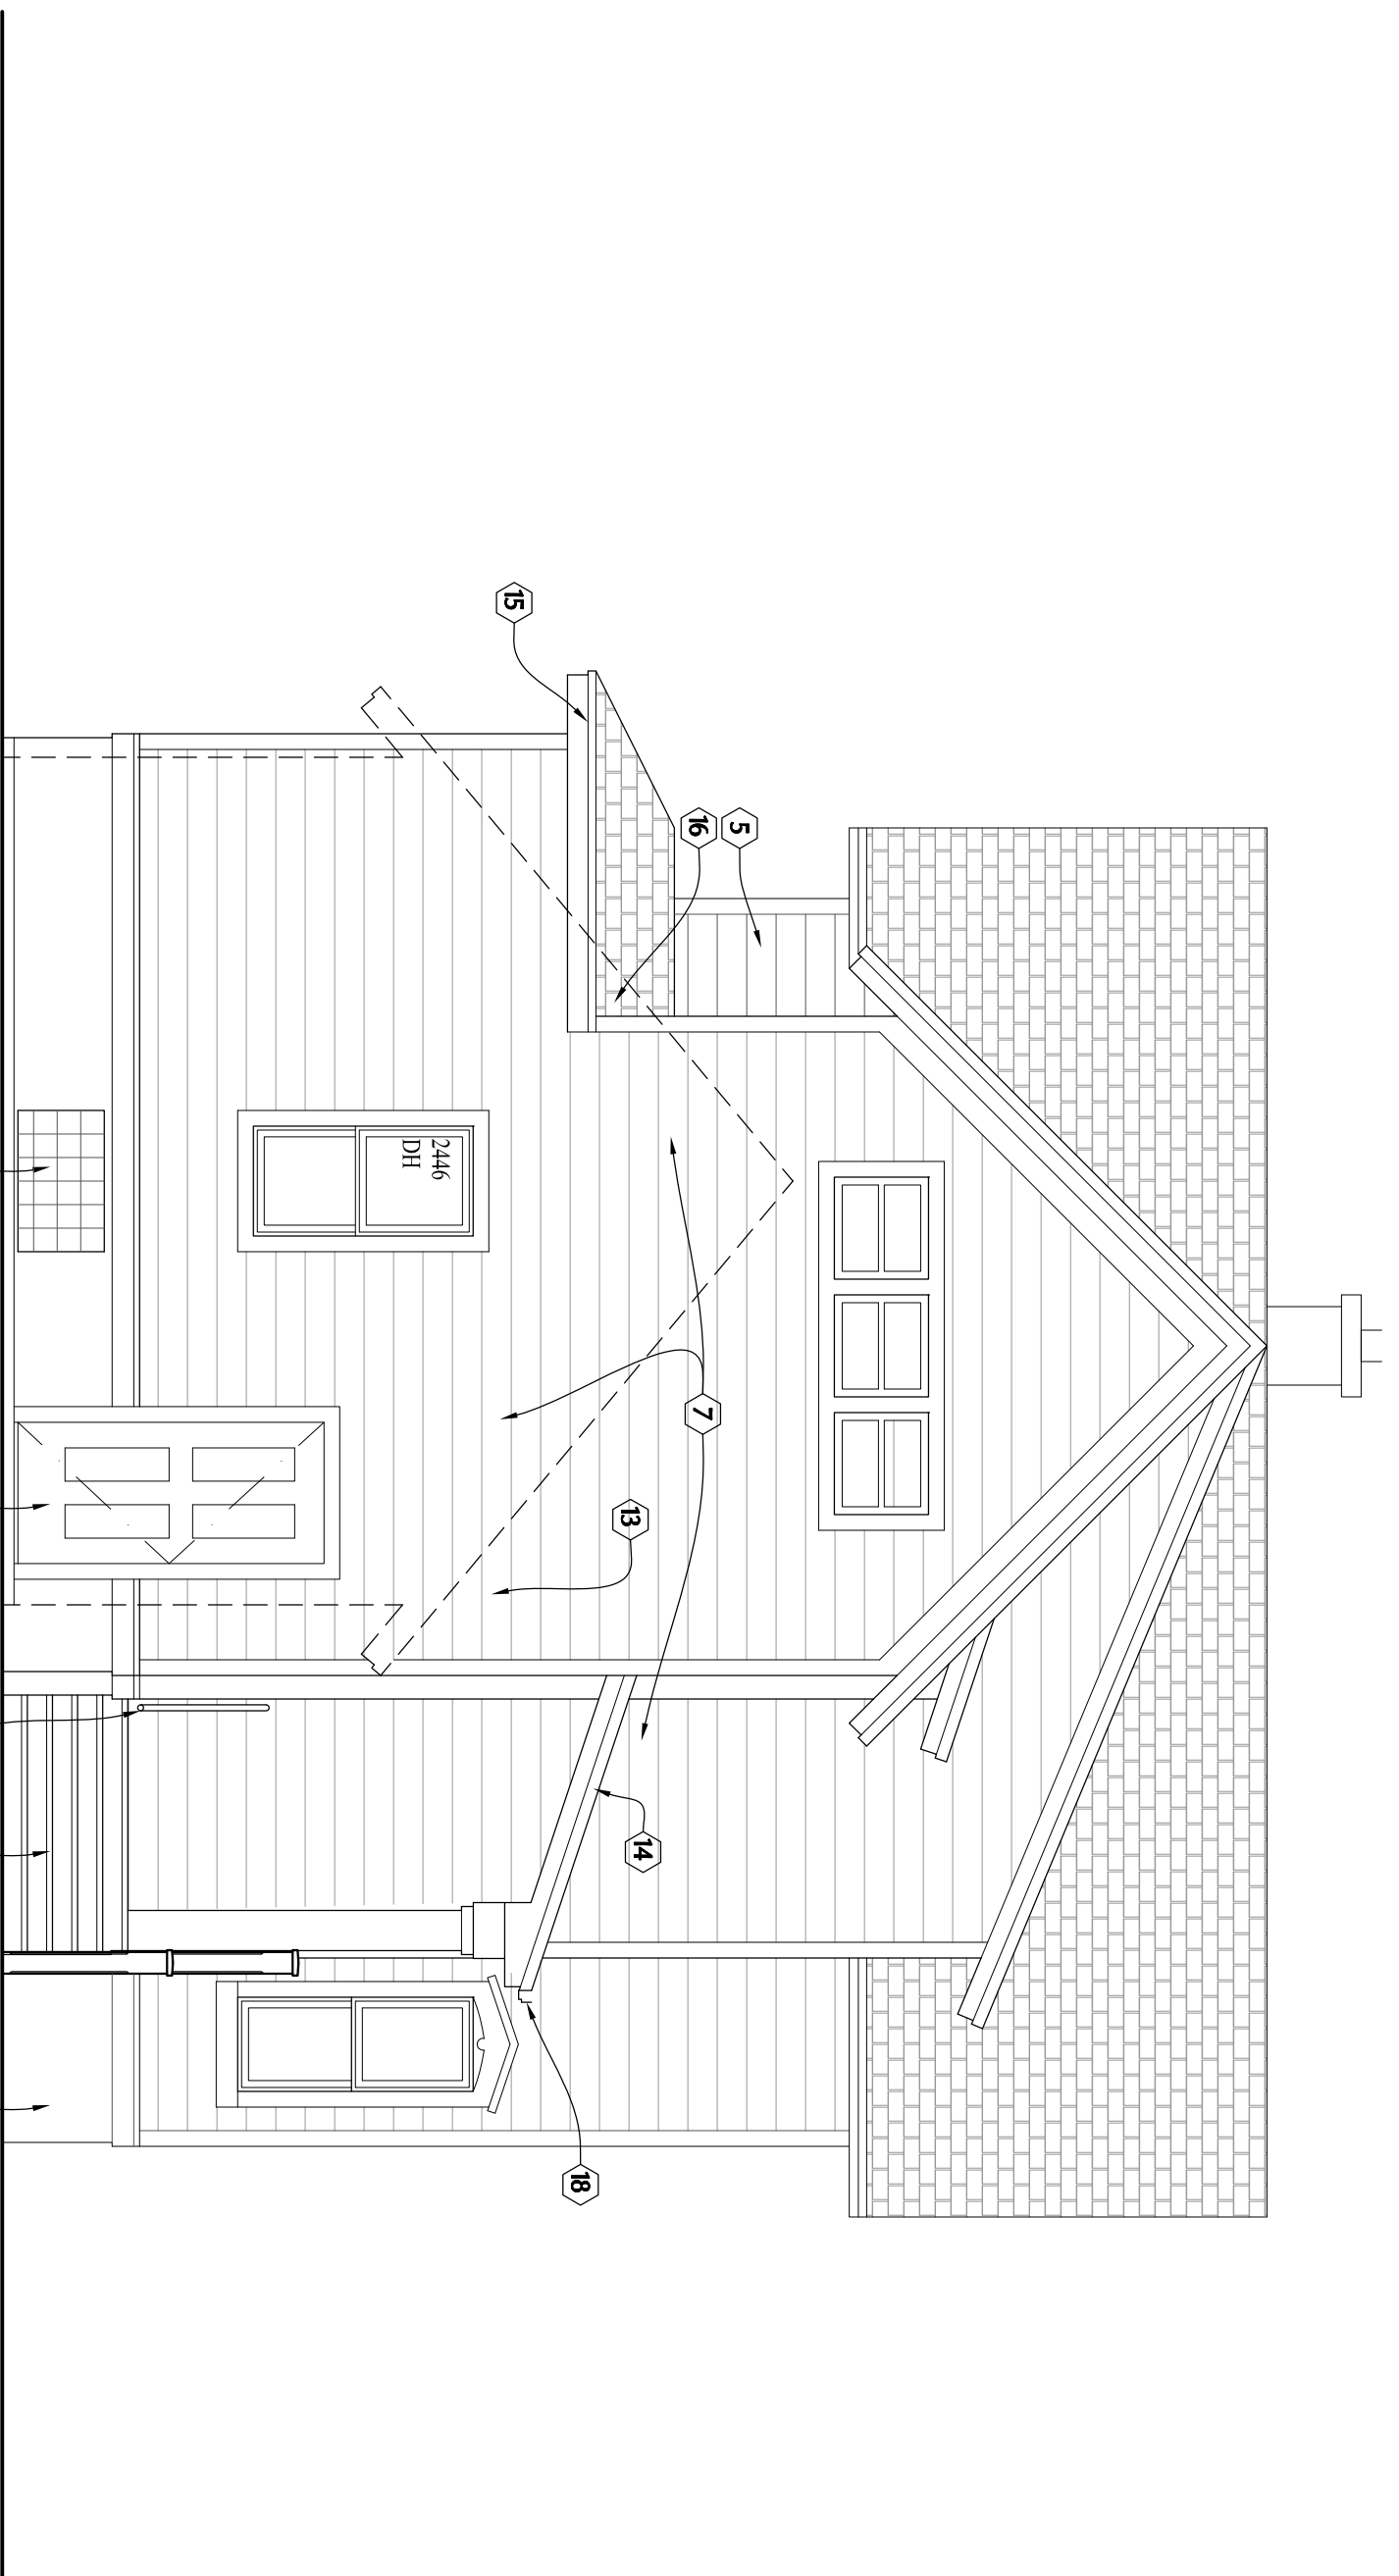

2 PROPOSED NEW WEST ELEVATION

SCALE: 1/4" = 1'-0"

- ELEVATION/COPIED NOTES
- 1 ADD GLASS BLOCK WINDOWS
 - 2 TIEPOINT EXISTING BLOCK WALL AS REQUIRED
 - 3 NEW WOOD POSTS/HANDRAIL
 - 4 NEW WOOD DOUBLE HUNG WINDOW
 - 5 PATCH SIDING WITH IDENTICAL SIZE AND COLOR WHERE DOOR REMOVED
 - 6 NEW WOOD SPANDREL
 - 7 PATCH SIDING WHERE GARAGE WAS REMOVED
 - 8 ADD NEW DOOR
 - 9 NEW HEADER TRIM WITH RAIN BOARD
 - 10 NEW WOOD STEPS
 - 11 NEW 1 1/2" DIAMETER HANDRAIL, STAIN AND SEALED
 - 12 PATCH CORNER TRIM TO MATCH EXISTING
 - 13 REPAIR AND PATCH SIDING
 - 14 NEW CANOPY
 - 15 ADD NEW GUTTER AND DOWNSPOUT
 - 16 REPAIR ROOF ONCE GARAGE ROOF IS REMOVED
 - 17 NEW WOOD TRIM
 - 18 NEW FOUNDATION. SEE STRUCTURAL PLAN
 - 19 NEW C&G WALL TO MATCH EXISTING