



SEAL:
THIS DOCUMENT IS
NOT FOR CONSTRUCTION
UNLESS THE ARCHITECT OR ENGINEER'S
SIGNATURE AND SEAL APPEAR BELOW.

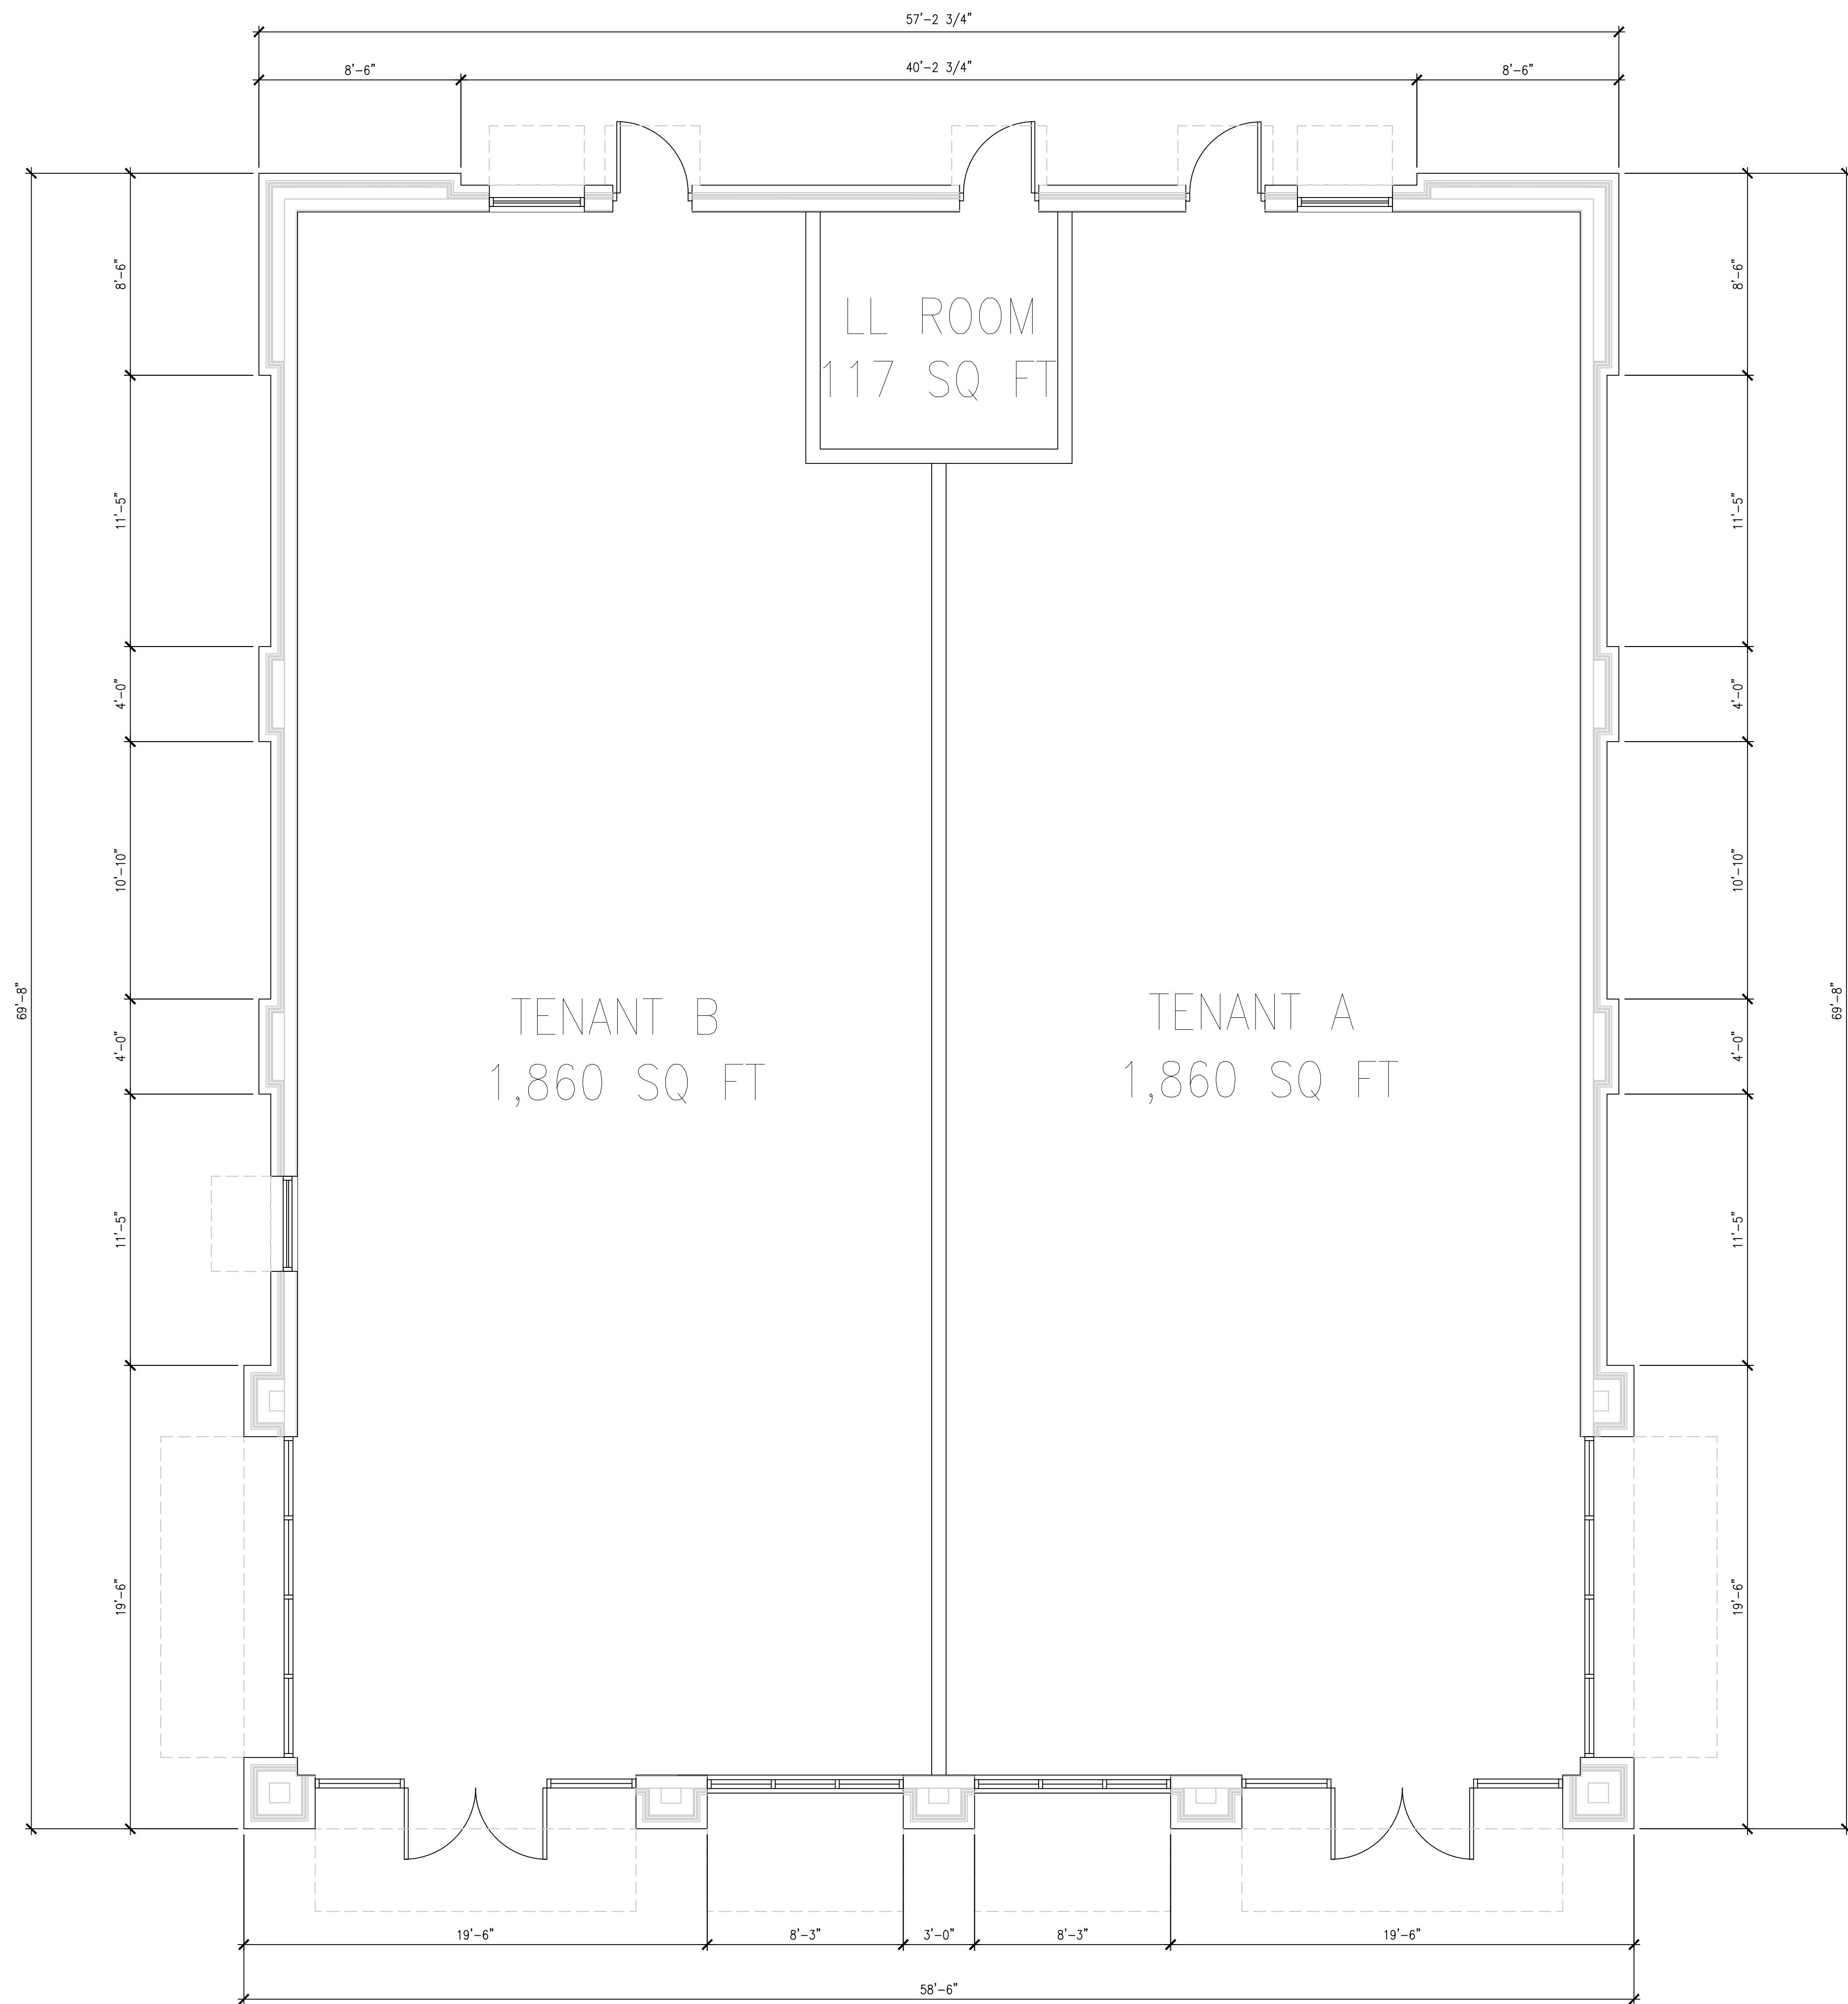

1 PRELIMINARY FLOOR PLAN - ADJACENT BUILDING
SCALE: 1/4" = 1'-0"

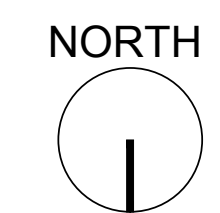

NO	DATE	REMARKS

PRD
SHELL BUILDING

SUNSET DRIVE & TENNY AVE
WAUKESHA, WI 53189

PROJECT NO:
DATE: 06.21.2018


ADJ
SHELL
PRELIMINARY FLOOR PLAN

CHECKED: DRAWN:

SEAL:
THIS DOCUMENT IS
NOT FOR CONSTRUCTION
UNLESS THE ARCHITECT OR ENGINEER'S
SIGNATURE AND SEAL APPEAR BELOW.



1 PRELIMINARY FRONT ELEVATION
SCALE: 1/4" = 1'-0"

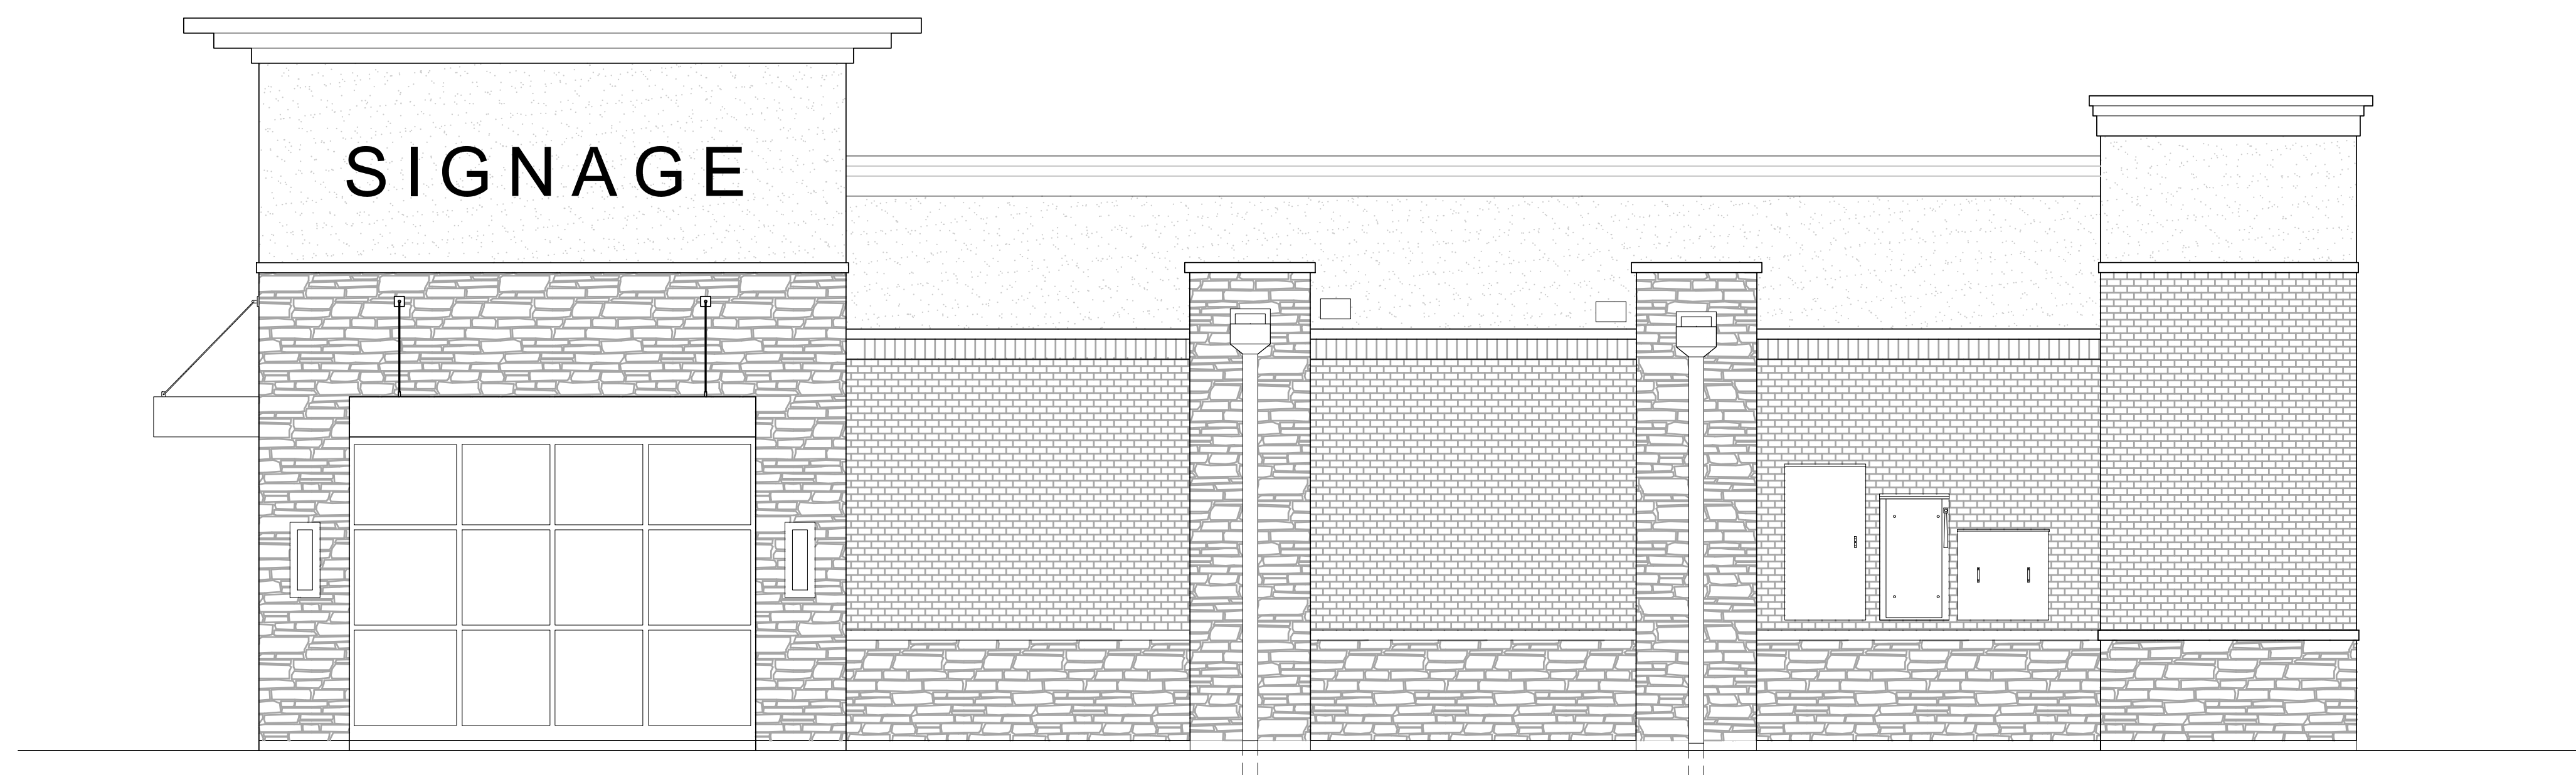

2 PRELIMINARY SIDE ELEVATION
SCALE: 1/4" = 1'-0"

NO DATE REMARKS
REVISIONS

PRD
SHELL BUILDING

SUNSET DRIVE & TENNY AVE
WAUKESHA, WI 53189

PROJECT NO:
DATE: 06.20.2018

ADJ
ELEV1

PRELIMINARY ELEVATIONS

CHECKED: DRAWN:

SEAL:
THIS DOCUMENT IS
NOT FOR CONSTRUCTION
UNLESS THE ARCHITECT OR ENGINEER'S
SIGNATURE AND SEAL APPEAR BELOW.



3 PRELIMINARY REAR ELEVATION
SCALE: 1/4" = 1'-0"



4 PRELIMINARY SIDE ELEVATION
SCALE: 1/4" = 1'-0"

NO	DATE	REMARKS

REVISIONS

PRD
SHELL BUILDING

SUNSET DRIVE & TENNY AVE
WAUKESHA, WI 53189

PROJECT NO:
DATE: 06.21.2018

ADJ
ELEV2
PRELIMINARY ELEVATIONS

CHECKED: DRAWN: