


E5 FLOOR PLAN
SCALE: 1/4" = 1'-0"




H2 DUMPSTER PLAN
SCALE: 1/4" = 1'-0"

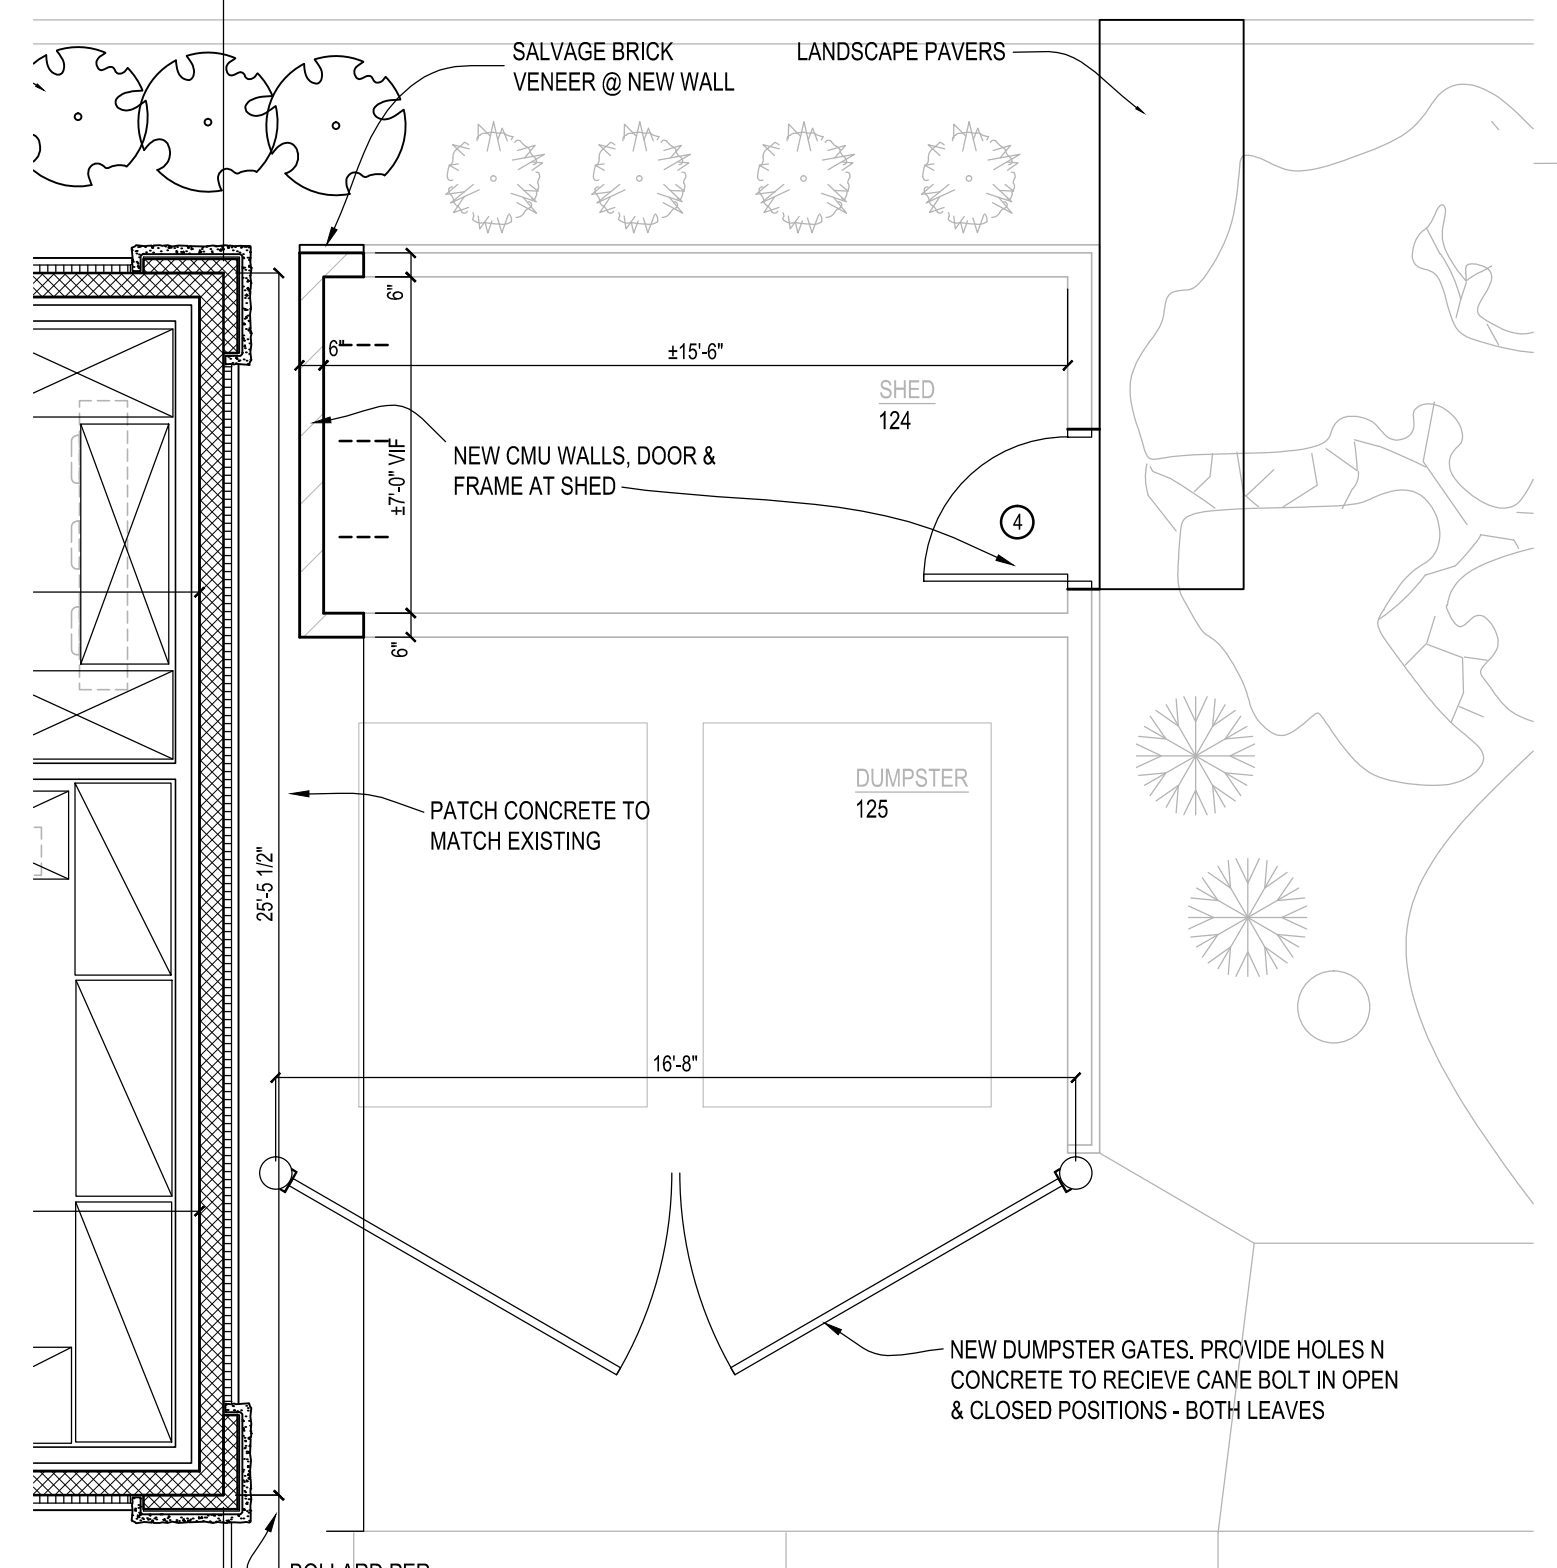

H5 LOCATION MAP


© 2016
CULVER'S RESTAURANT RE-IMAGE 840 W Sunset Drive Waukesha, WI 53189 County of WAUKESHA
 Culver Franchising System, Inc. 1240 Water Street Prairie du Sac, WI 53578 608-643-7980
OWNER: BERES FOODS, LLC 1650 E Main St. Waukesha, WI 53186 Cary Beres 414-640-7633 Jill Beres 262-443-1989
OLLMANN ERNEST MARTIN ARCHITECTS 509 South State Street Belvidere Illinois 61008 815-544-7790 Phone 815-544-7792 Fax
FLOOR PLAN
Date: 3-9-2016 Revision: 3/17/2016 City's comments
2015-093
A101

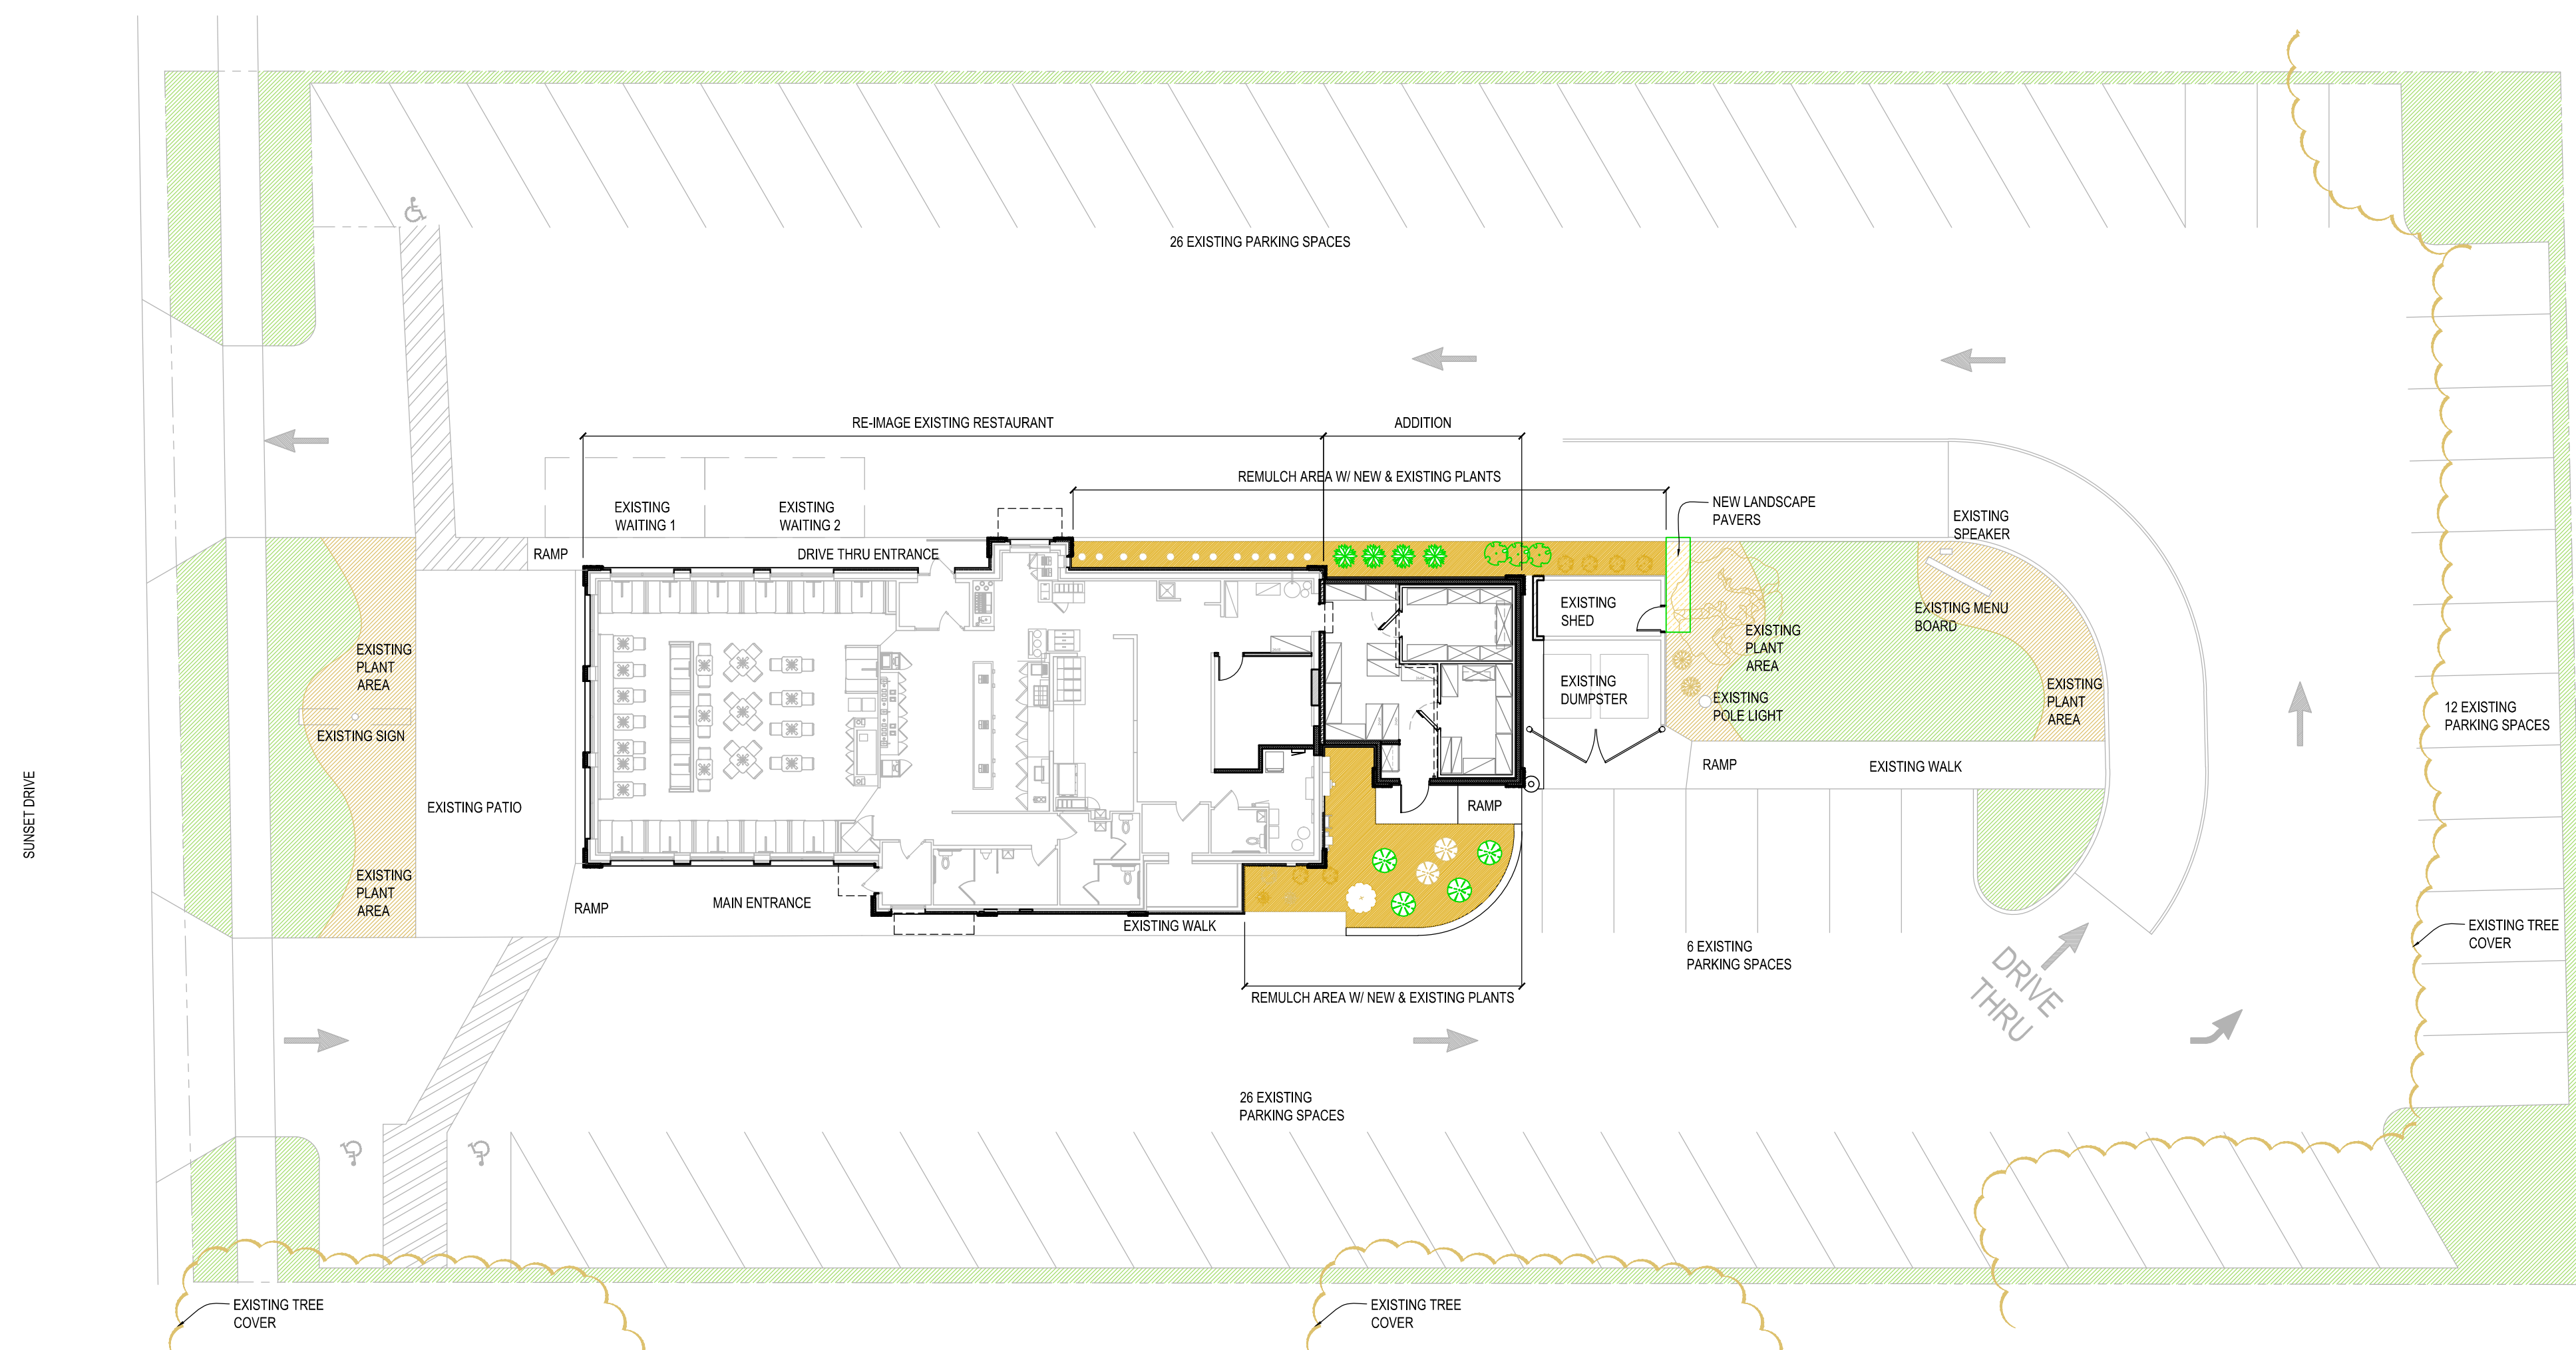


- SITE LEGEND**
- EXISTING GREEN SPACE
 - EXISTING MULCH AREA
 - NEW PLANTS IN EXISTING MULCH AREA
 - LANDSCAPE PAVERS

D7 SITE PLAN
 SCALE: 1/16" = 1'-0"
 NORTH

© 2016
CULVER'S RESTAURANT RE-IMAGE 840 W Sunset Drive Waukesha, WI 53189 County of WAUKESHA
 Culver Franchising System, Inc. 1240 Water Street Prairie du Sac, WI 53578 608-643-7980
OWNER: BERES FOODS, LLC 1650 E. Main St. Waukesha, WI 53186 Cary Beres 414-640-7533 Jill Beres 262-443-1989
OLLMANN ERNEST MARTIN ARCHITECTS 509 South State Street Belvidere Illinois 61008 815-844-7790 Phone 815-844-7792 Fax
Date: 3-9-2016 Revision: 3/17/2016 City's comments
2015-093 AC101

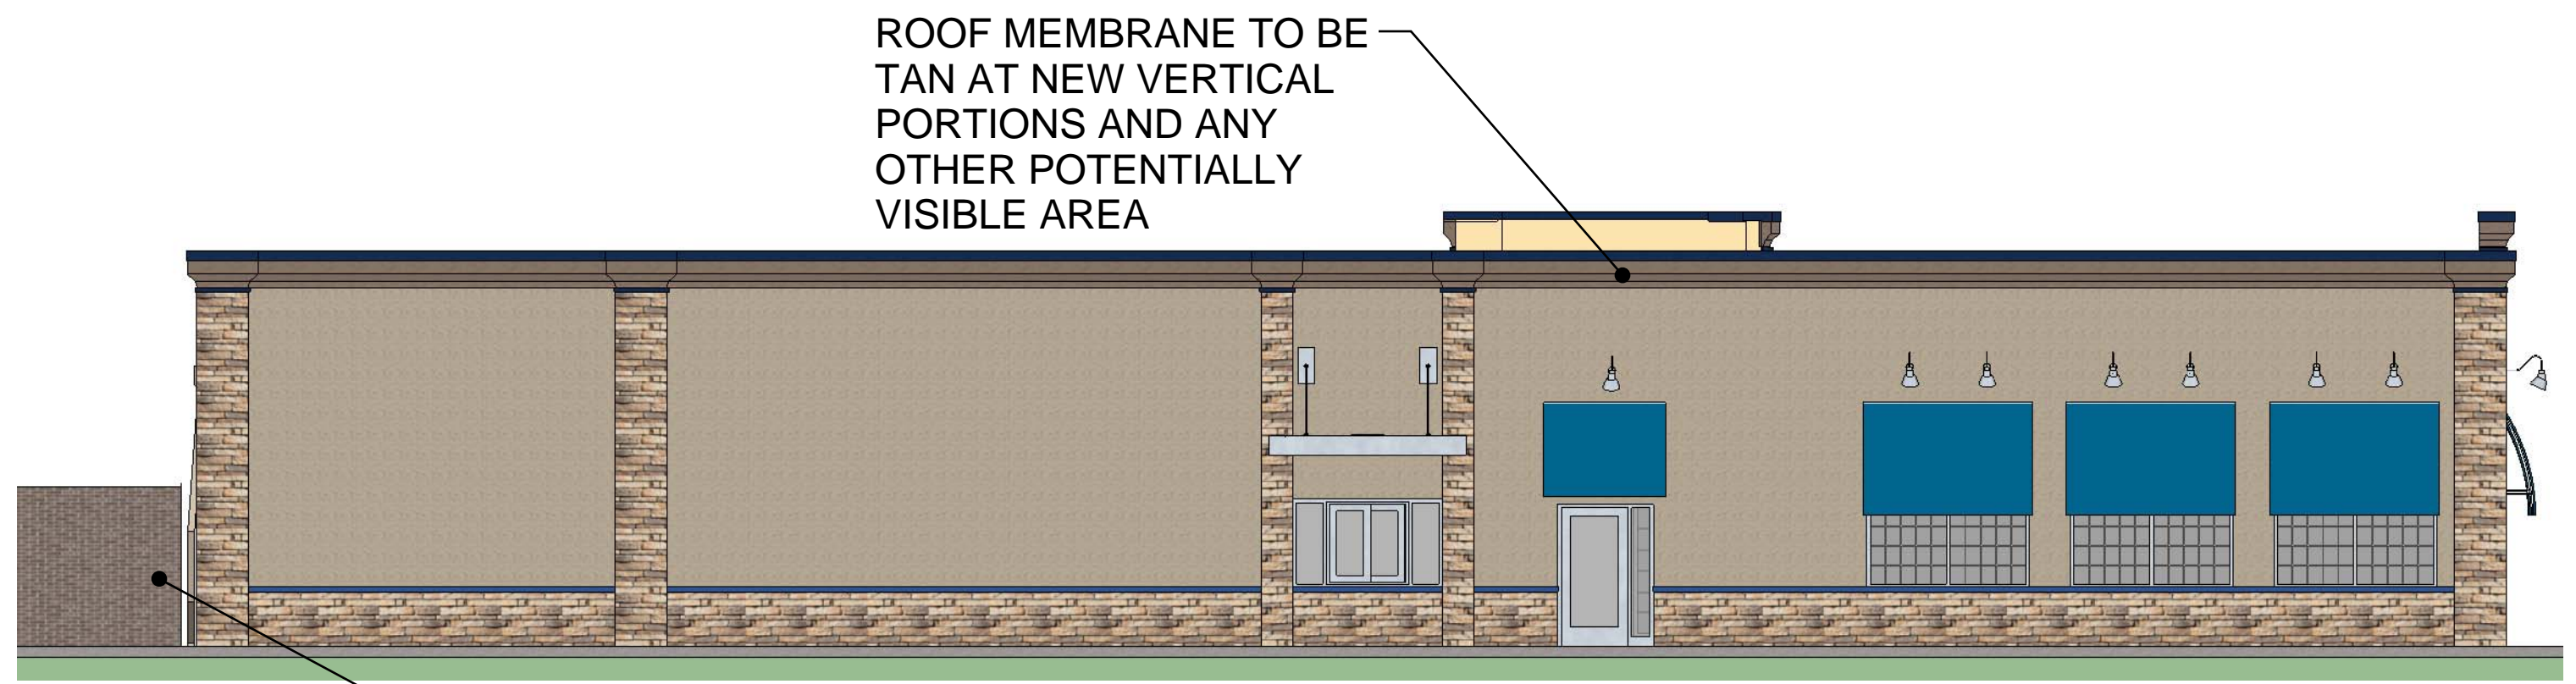

DRIVE THRU ELEVATION

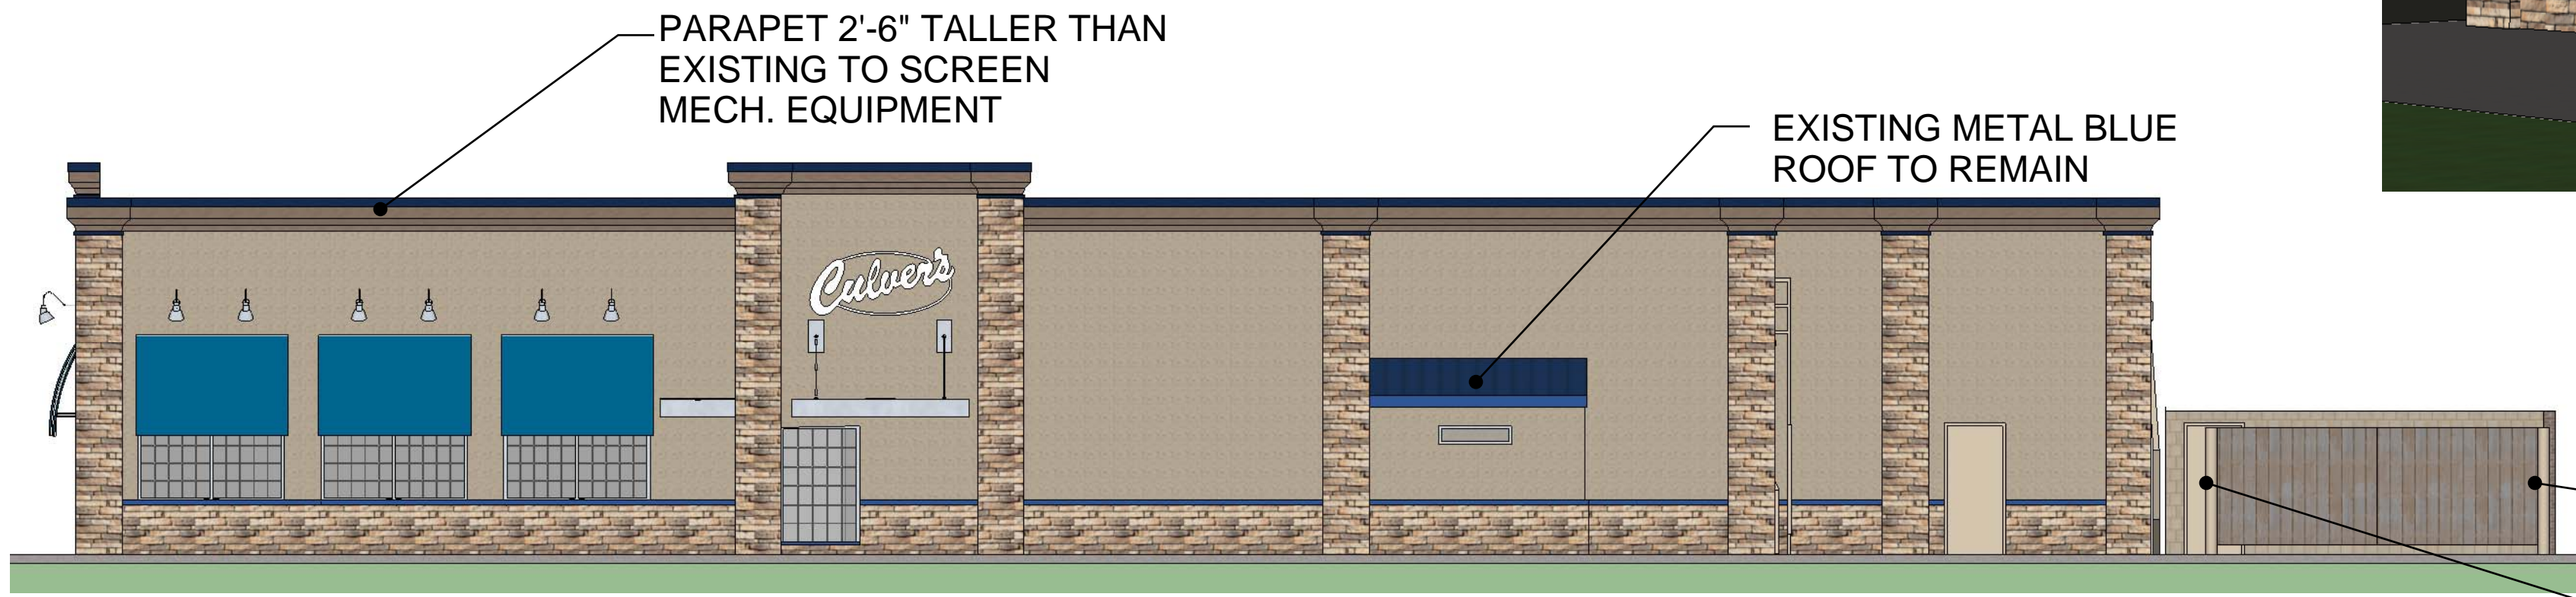

MAIN ENTRY ELEVATION

GATE POST, DUMPSTER
 BLOCK & DOOR TO MATCH
 MAIN EIFS COLOR



FRONT RIGHT PERSPECTIVE



FRONT LEFT PERSPECTIVE

REPRESENTATION MATERIAL COLOR


- COPING
UNA-CLAD "REGAL BLUE"
- EIFS "CORNICHE"
"TIKI HUT"
SW 7509
- GOOSENECK
WHITE
- METAL CANOPY
@ ENTRY &
DRIVE-THRU NATURAL ALUM.
- MAIN EIFS
"TIKI HUT"
SW 7509
- AWNING CANVAS
(BY OTHERS) "ROYAL BLUE"
- WINDOW & DOOR
FRAMES EXISTING ALUM.
- MFGR'D STONE
BOULDER CREEK
PRAIRIE BLUFF
LANDER NEWBURY
- METAL GUTTER,
DOWNSPOUTS,
METAL DOOR/FRAME
LADDER MATCH MAIN EIFS
- DUMPSTER GATE
CEDAR PLANK OR
SYNTHETIC WOOD




FRONT ELEVATION



REAR ELEVATION

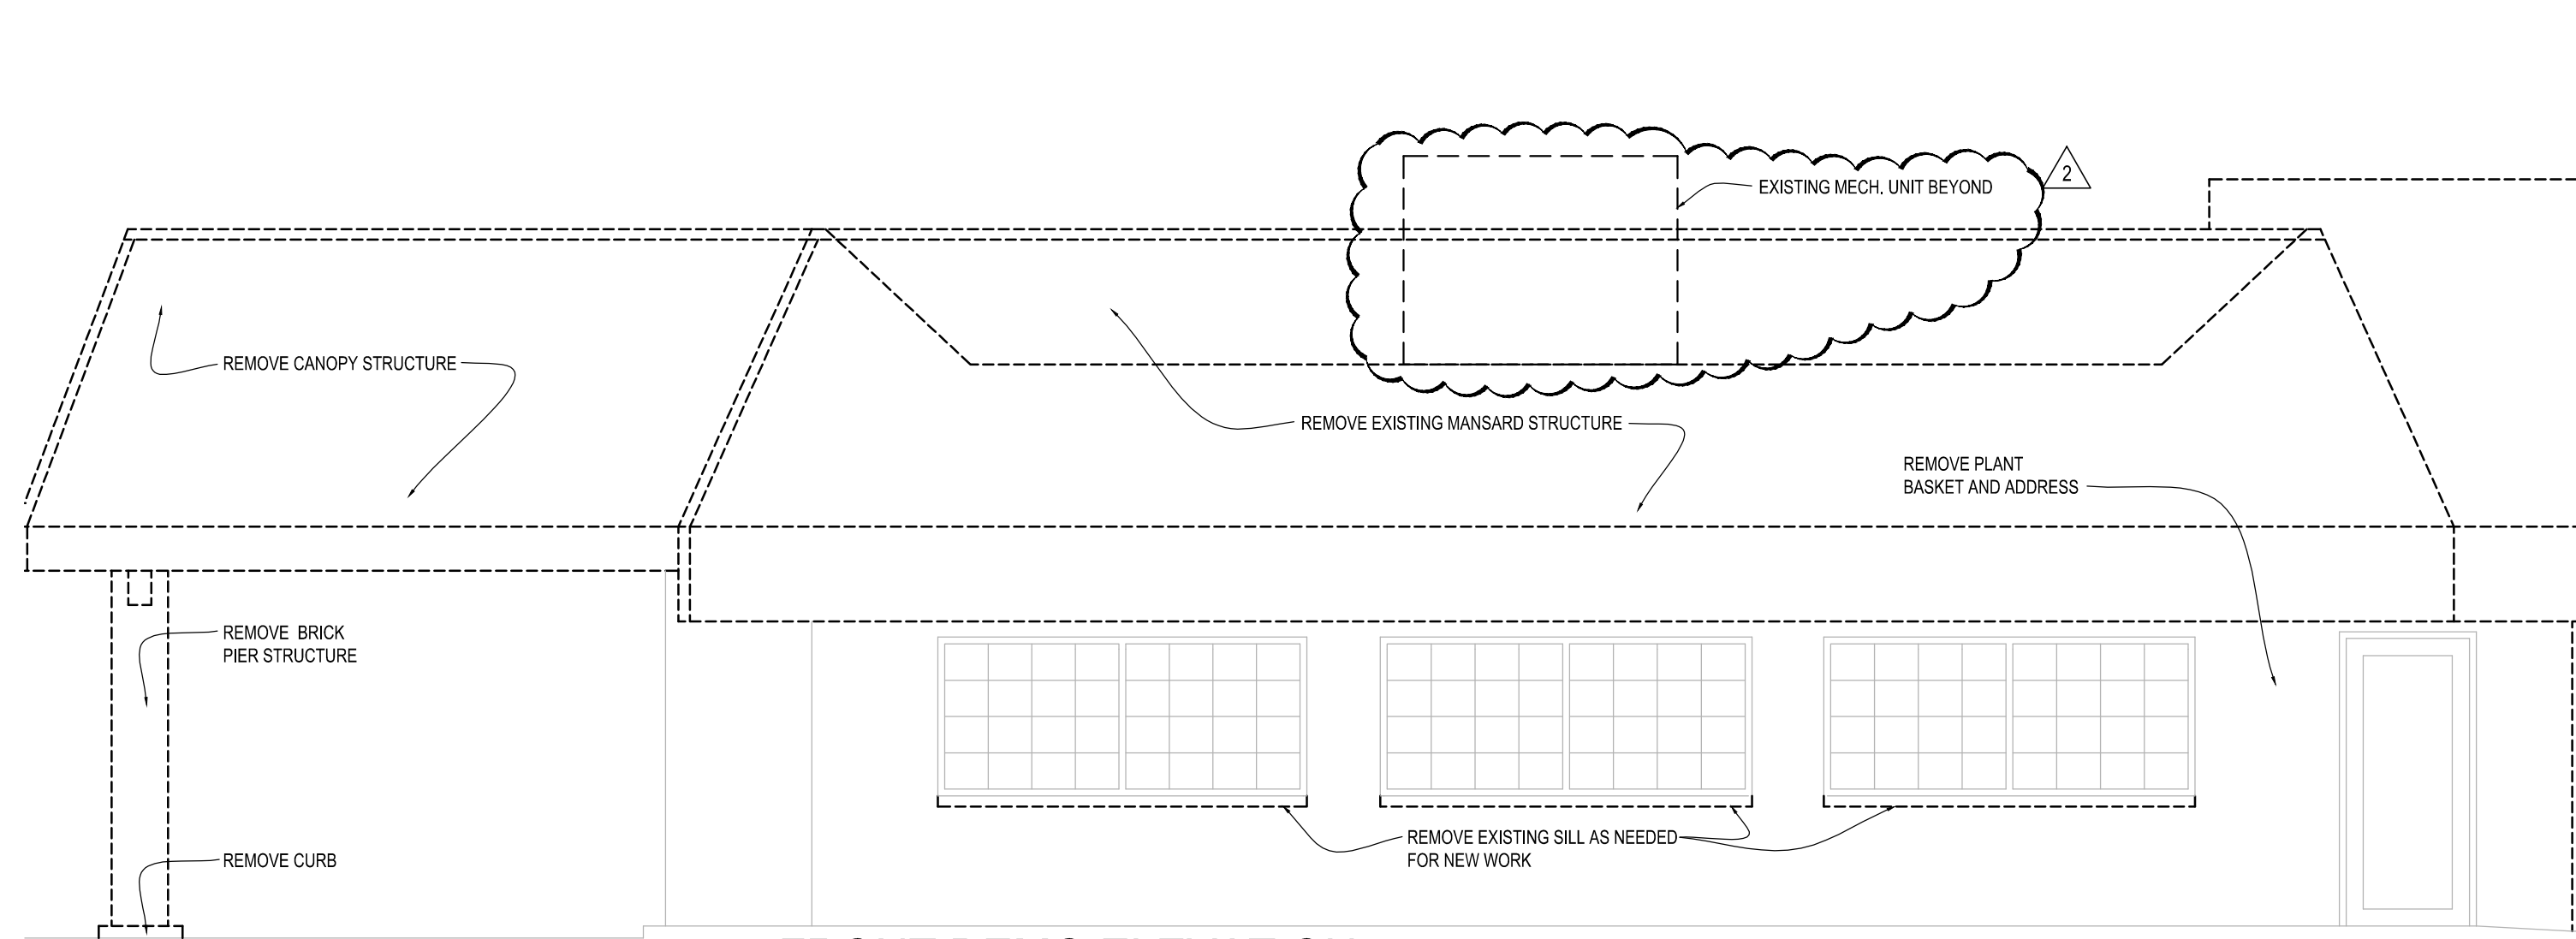


B2 FRONT DEMO ELEVATION
SCALE: 1/4" = 1'-0"


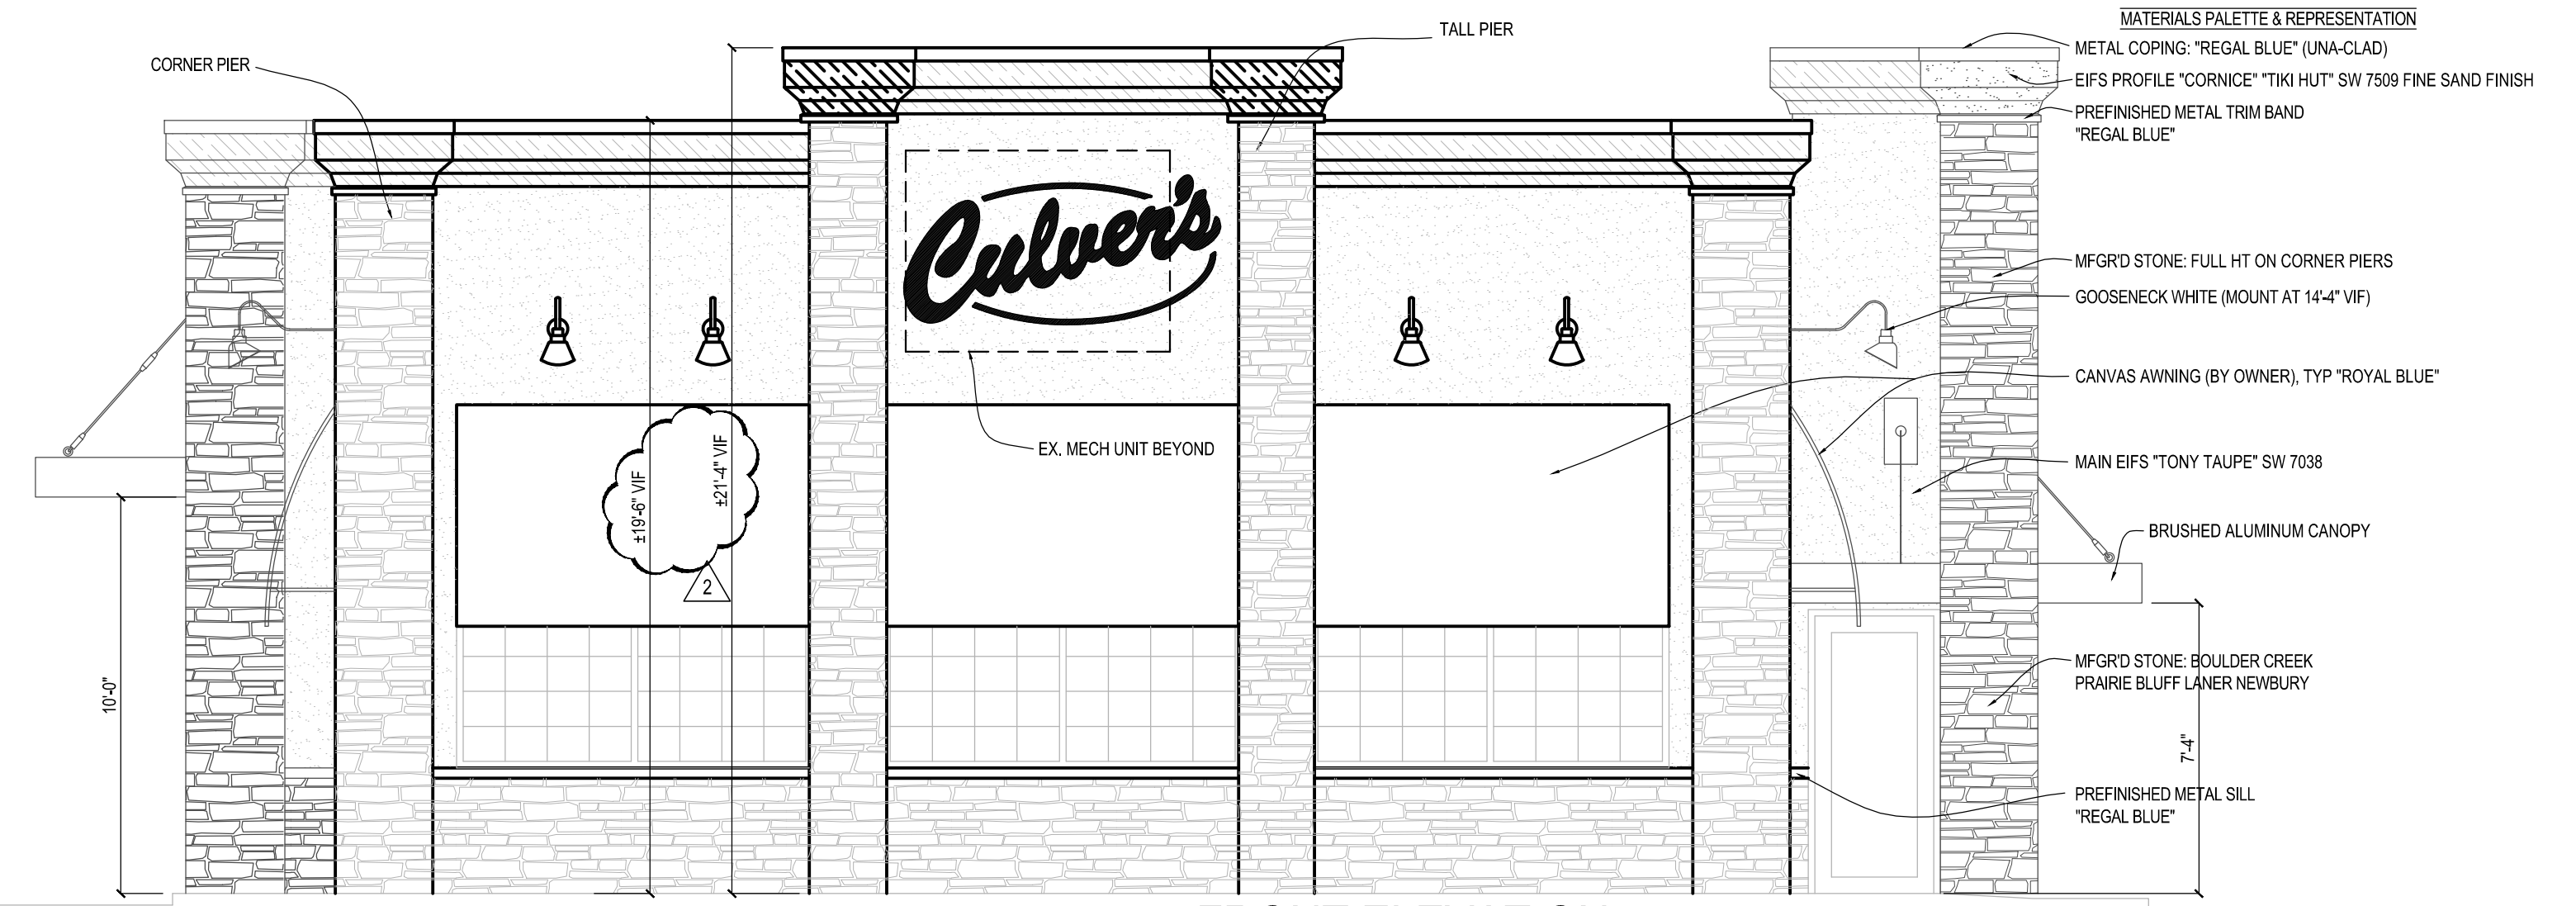


B5 FRONT ELEVATION
SCALE: 1/4" = 1'-0"


ALL SIGNAGE & AWNINGS ARE SHOWN FOR REFERENCE ONLY. GC TO COORDINATE W/ VENDORS & VERIFY REQMTS. GC/OWNER MUST DETAIN A SEPARATE PERMIT FOR EACH BEFORE INSTALL IF REQ'D BY MUNICIPALITY.

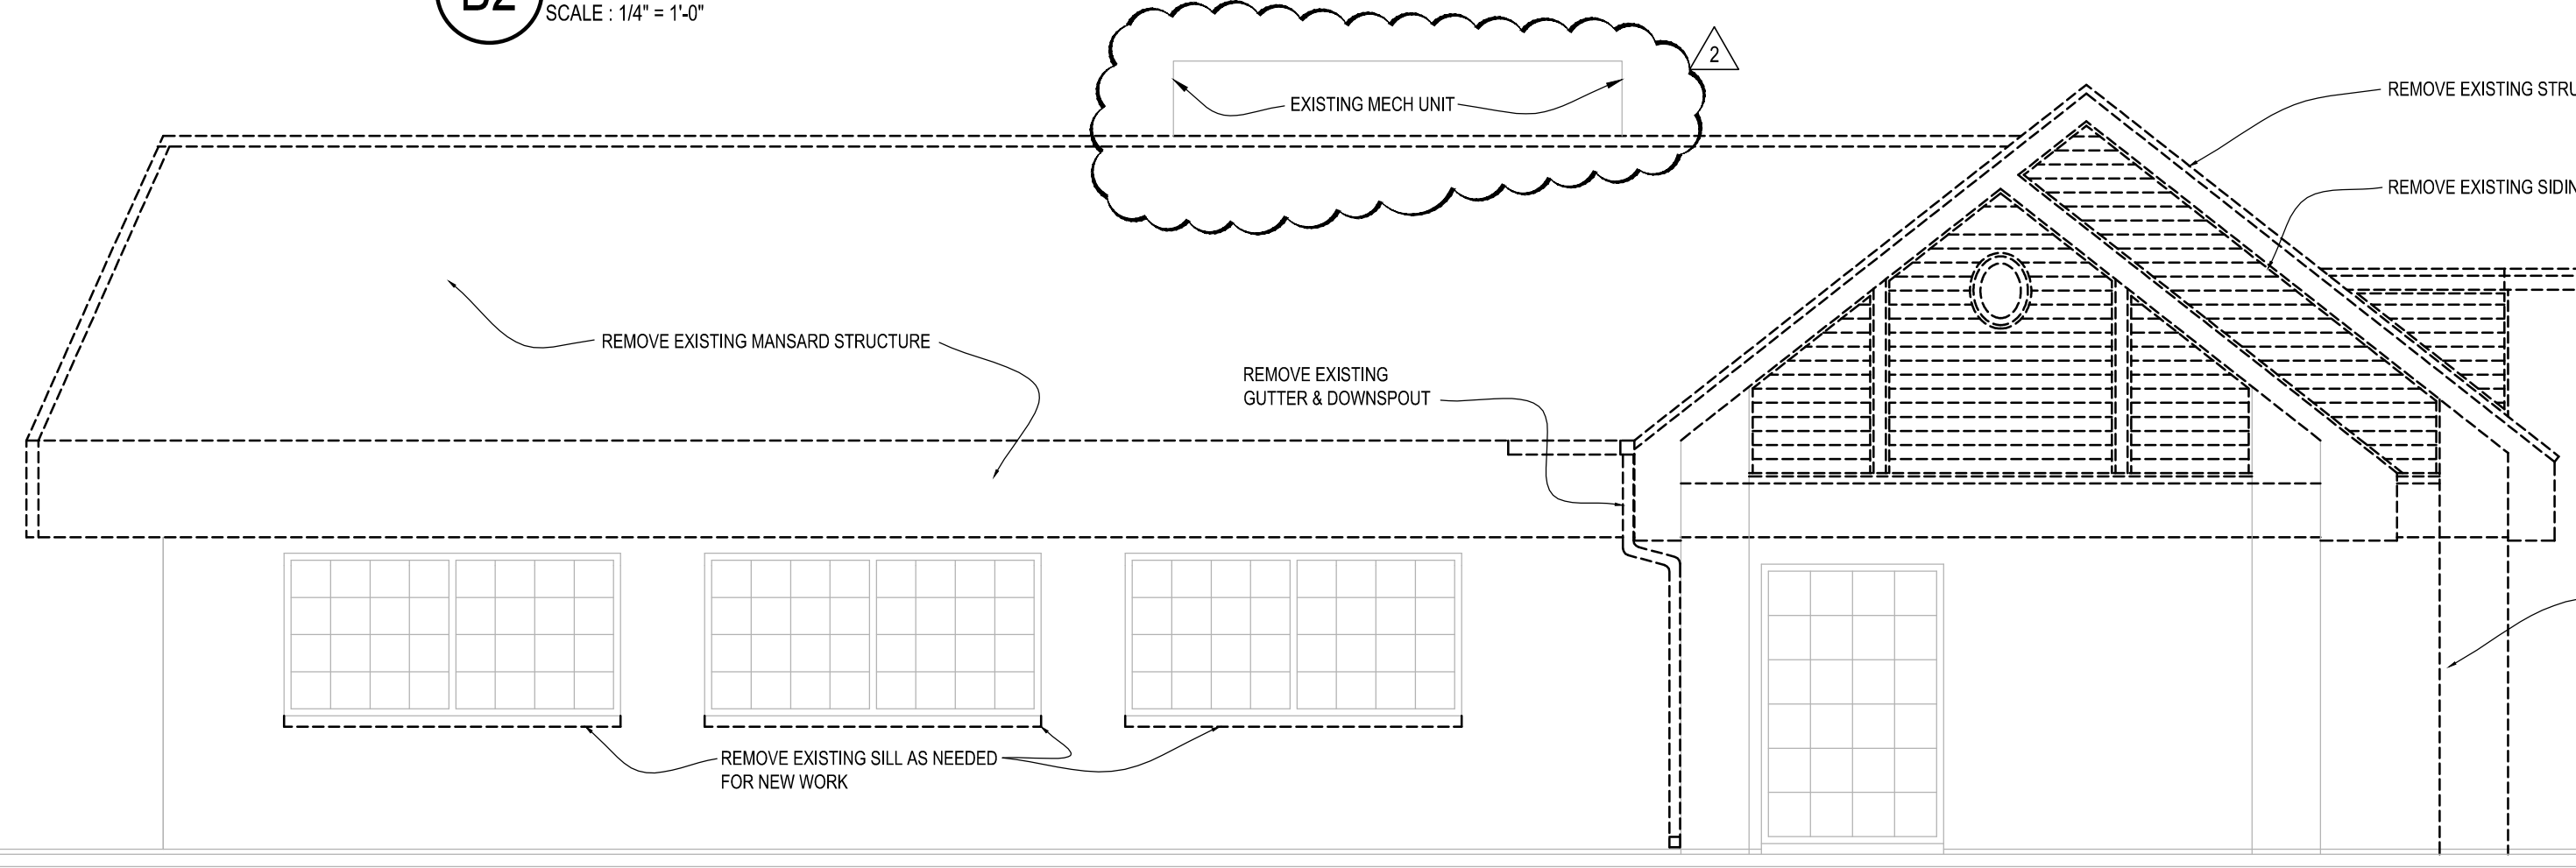


C5 MAIN ENTRY DEMO ELEVATION
SCALE: 1/4" = 1'-0"

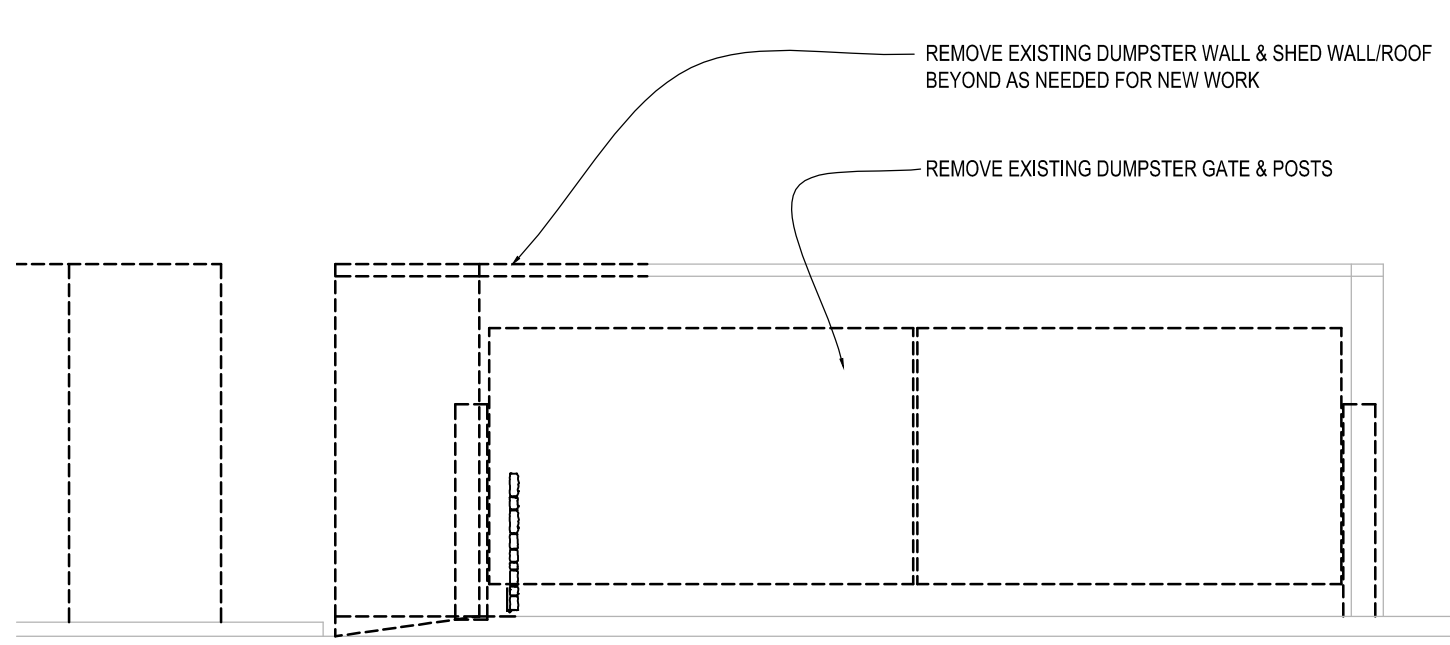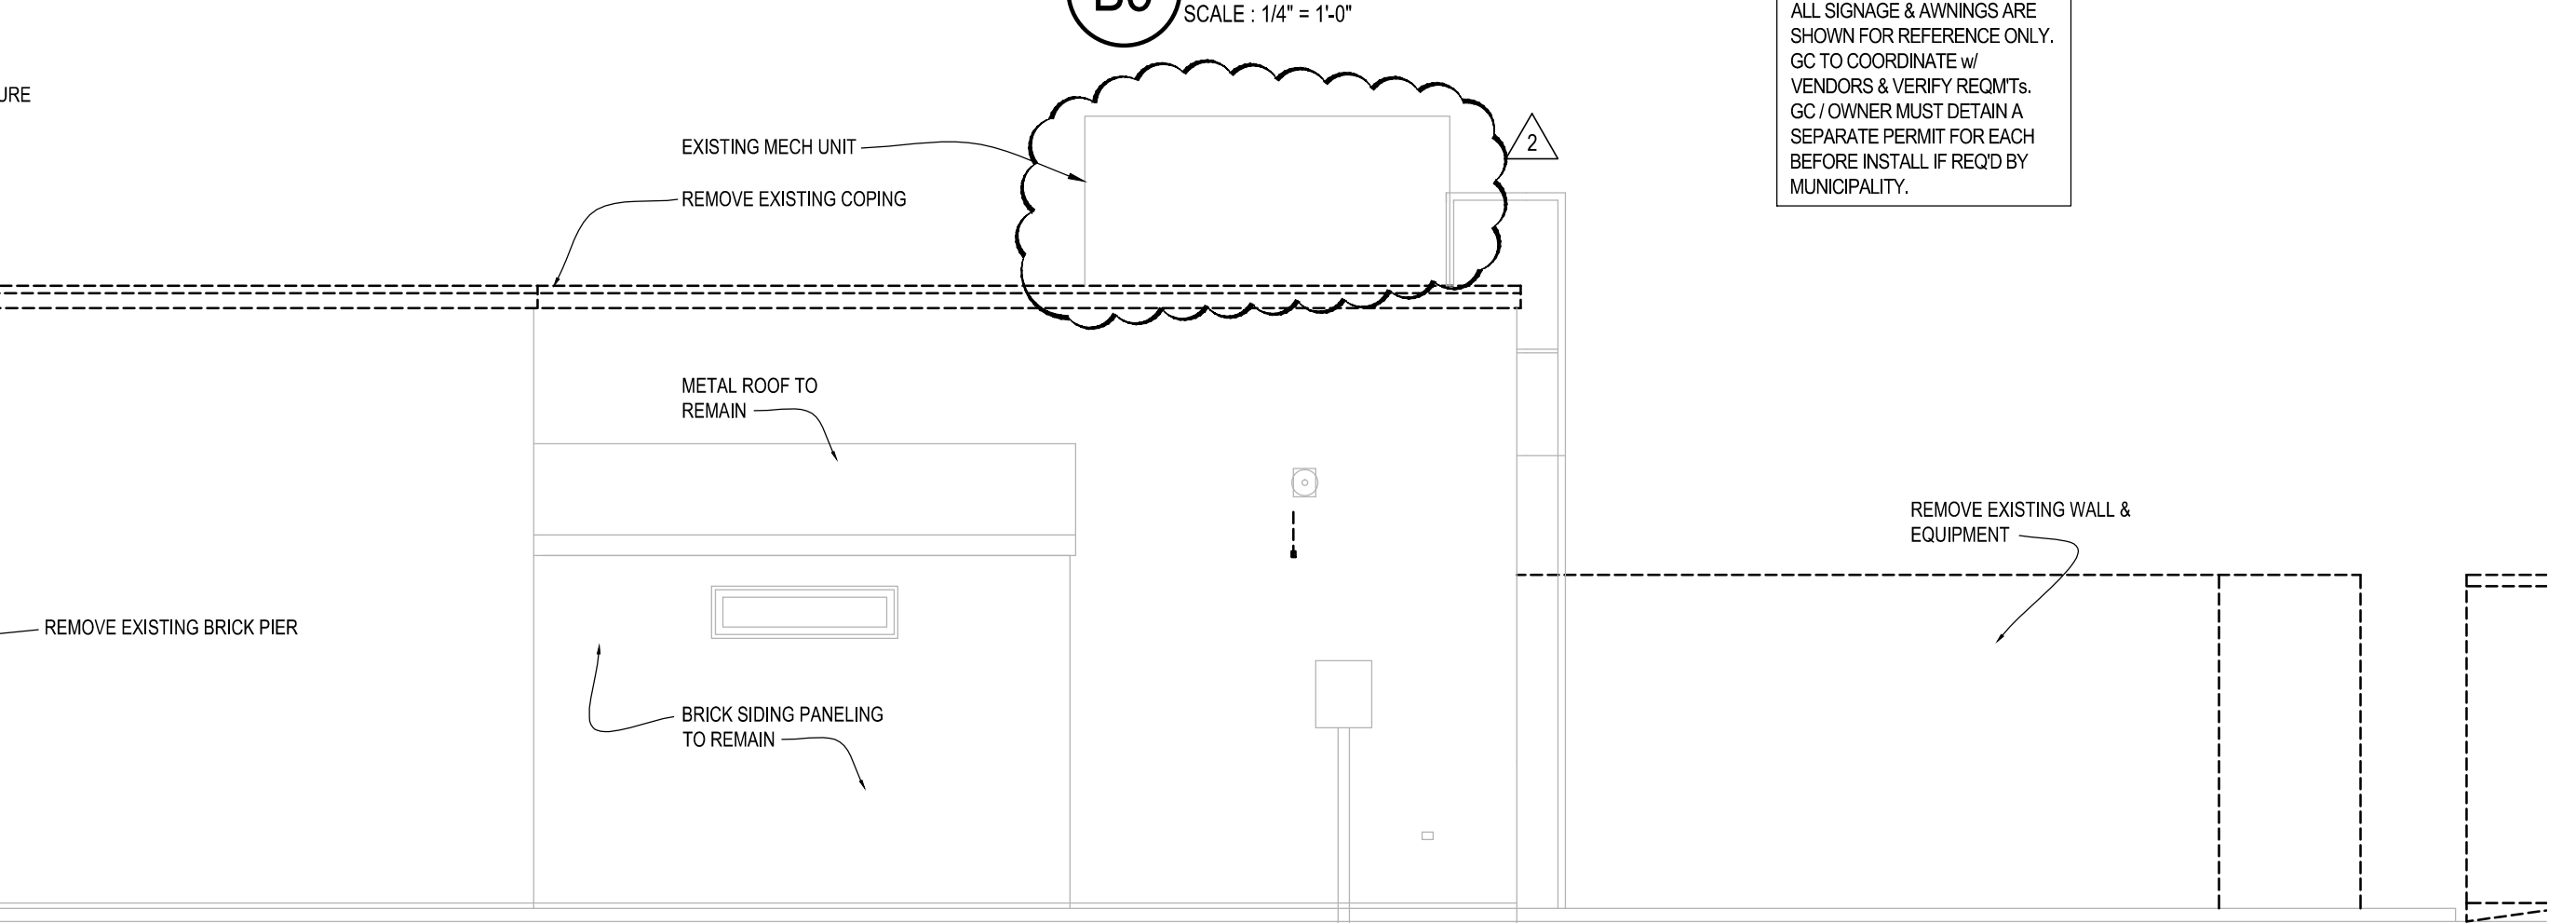

D4 DUMPSTER DEMO ELEVATION
SCALE: 1/4" = 1'-0"

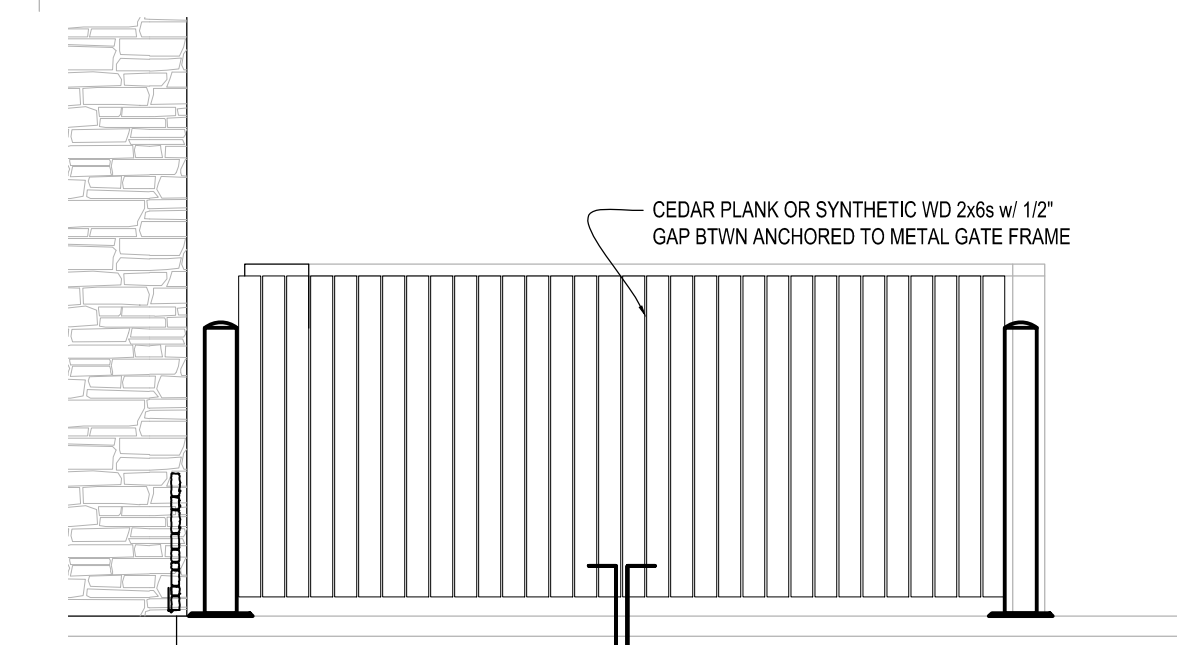

D5 DUMPSTER ELEVATION
SCALE: 1/4" = 1'-0"

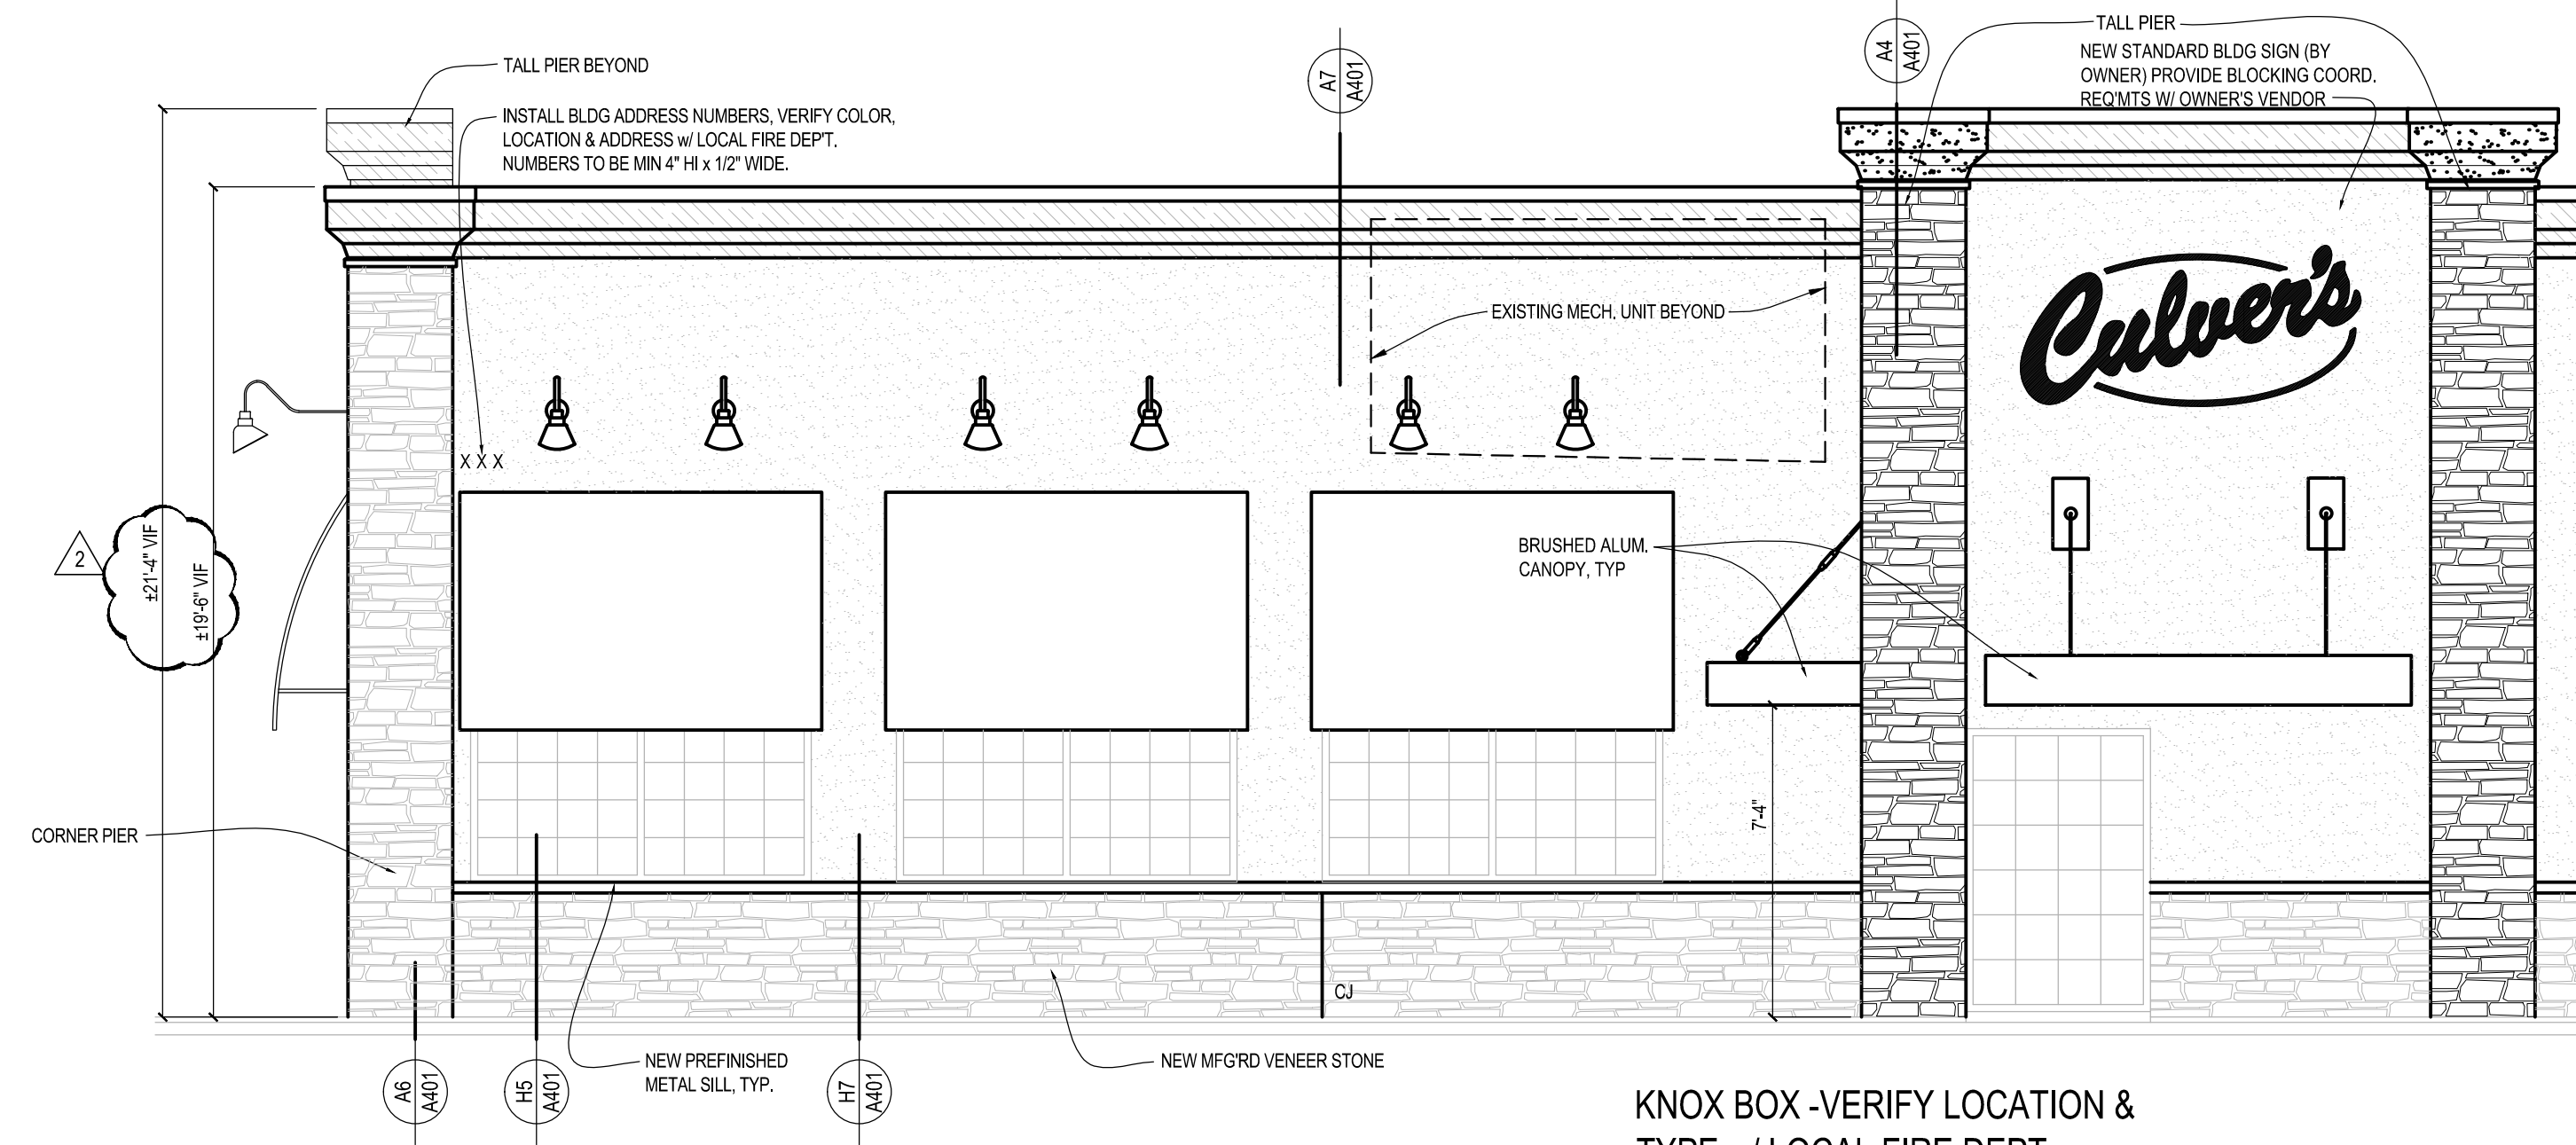

F5 MAIN ENTRY ELEVATION
SCALE: 1/4" = 1'-0"

KNOX BOX - VERIFY LOCATION & TYPE W/ LOCAL FIRE DEPT

© 2016

CULVER'S RESTAURANT RE-IMAGE
840 W Sunset Drive
Waukesha, WI 53189
County of WAUKESHA

OWNER: BERES FOODS, LLC
1650 E. Main St.
Waukesha, WI 53186
Gary Beres 414-640-3533
Jill Beres 262-443-1969

ARCHITECTS: OLLMANN ERNEST MARTIN ARCHITECTS
609 South State Street
Bellevue Illinois 61008
815-544-7790 Phone
815-544-7792 Fax

DATE: 3-9-2016
REVISION: 3/17/2016 City's comments

BUILDING ELEVATIONS

2015-093

A201

