



SEAL:  
THIS DOCUMENT IS  
**NOT FOR CONSTRUCTION**  
UNLESS THE ARCHITECT OR ENGINEER'S  
SIGNATURE AND SEAL APPEAR BELOW.

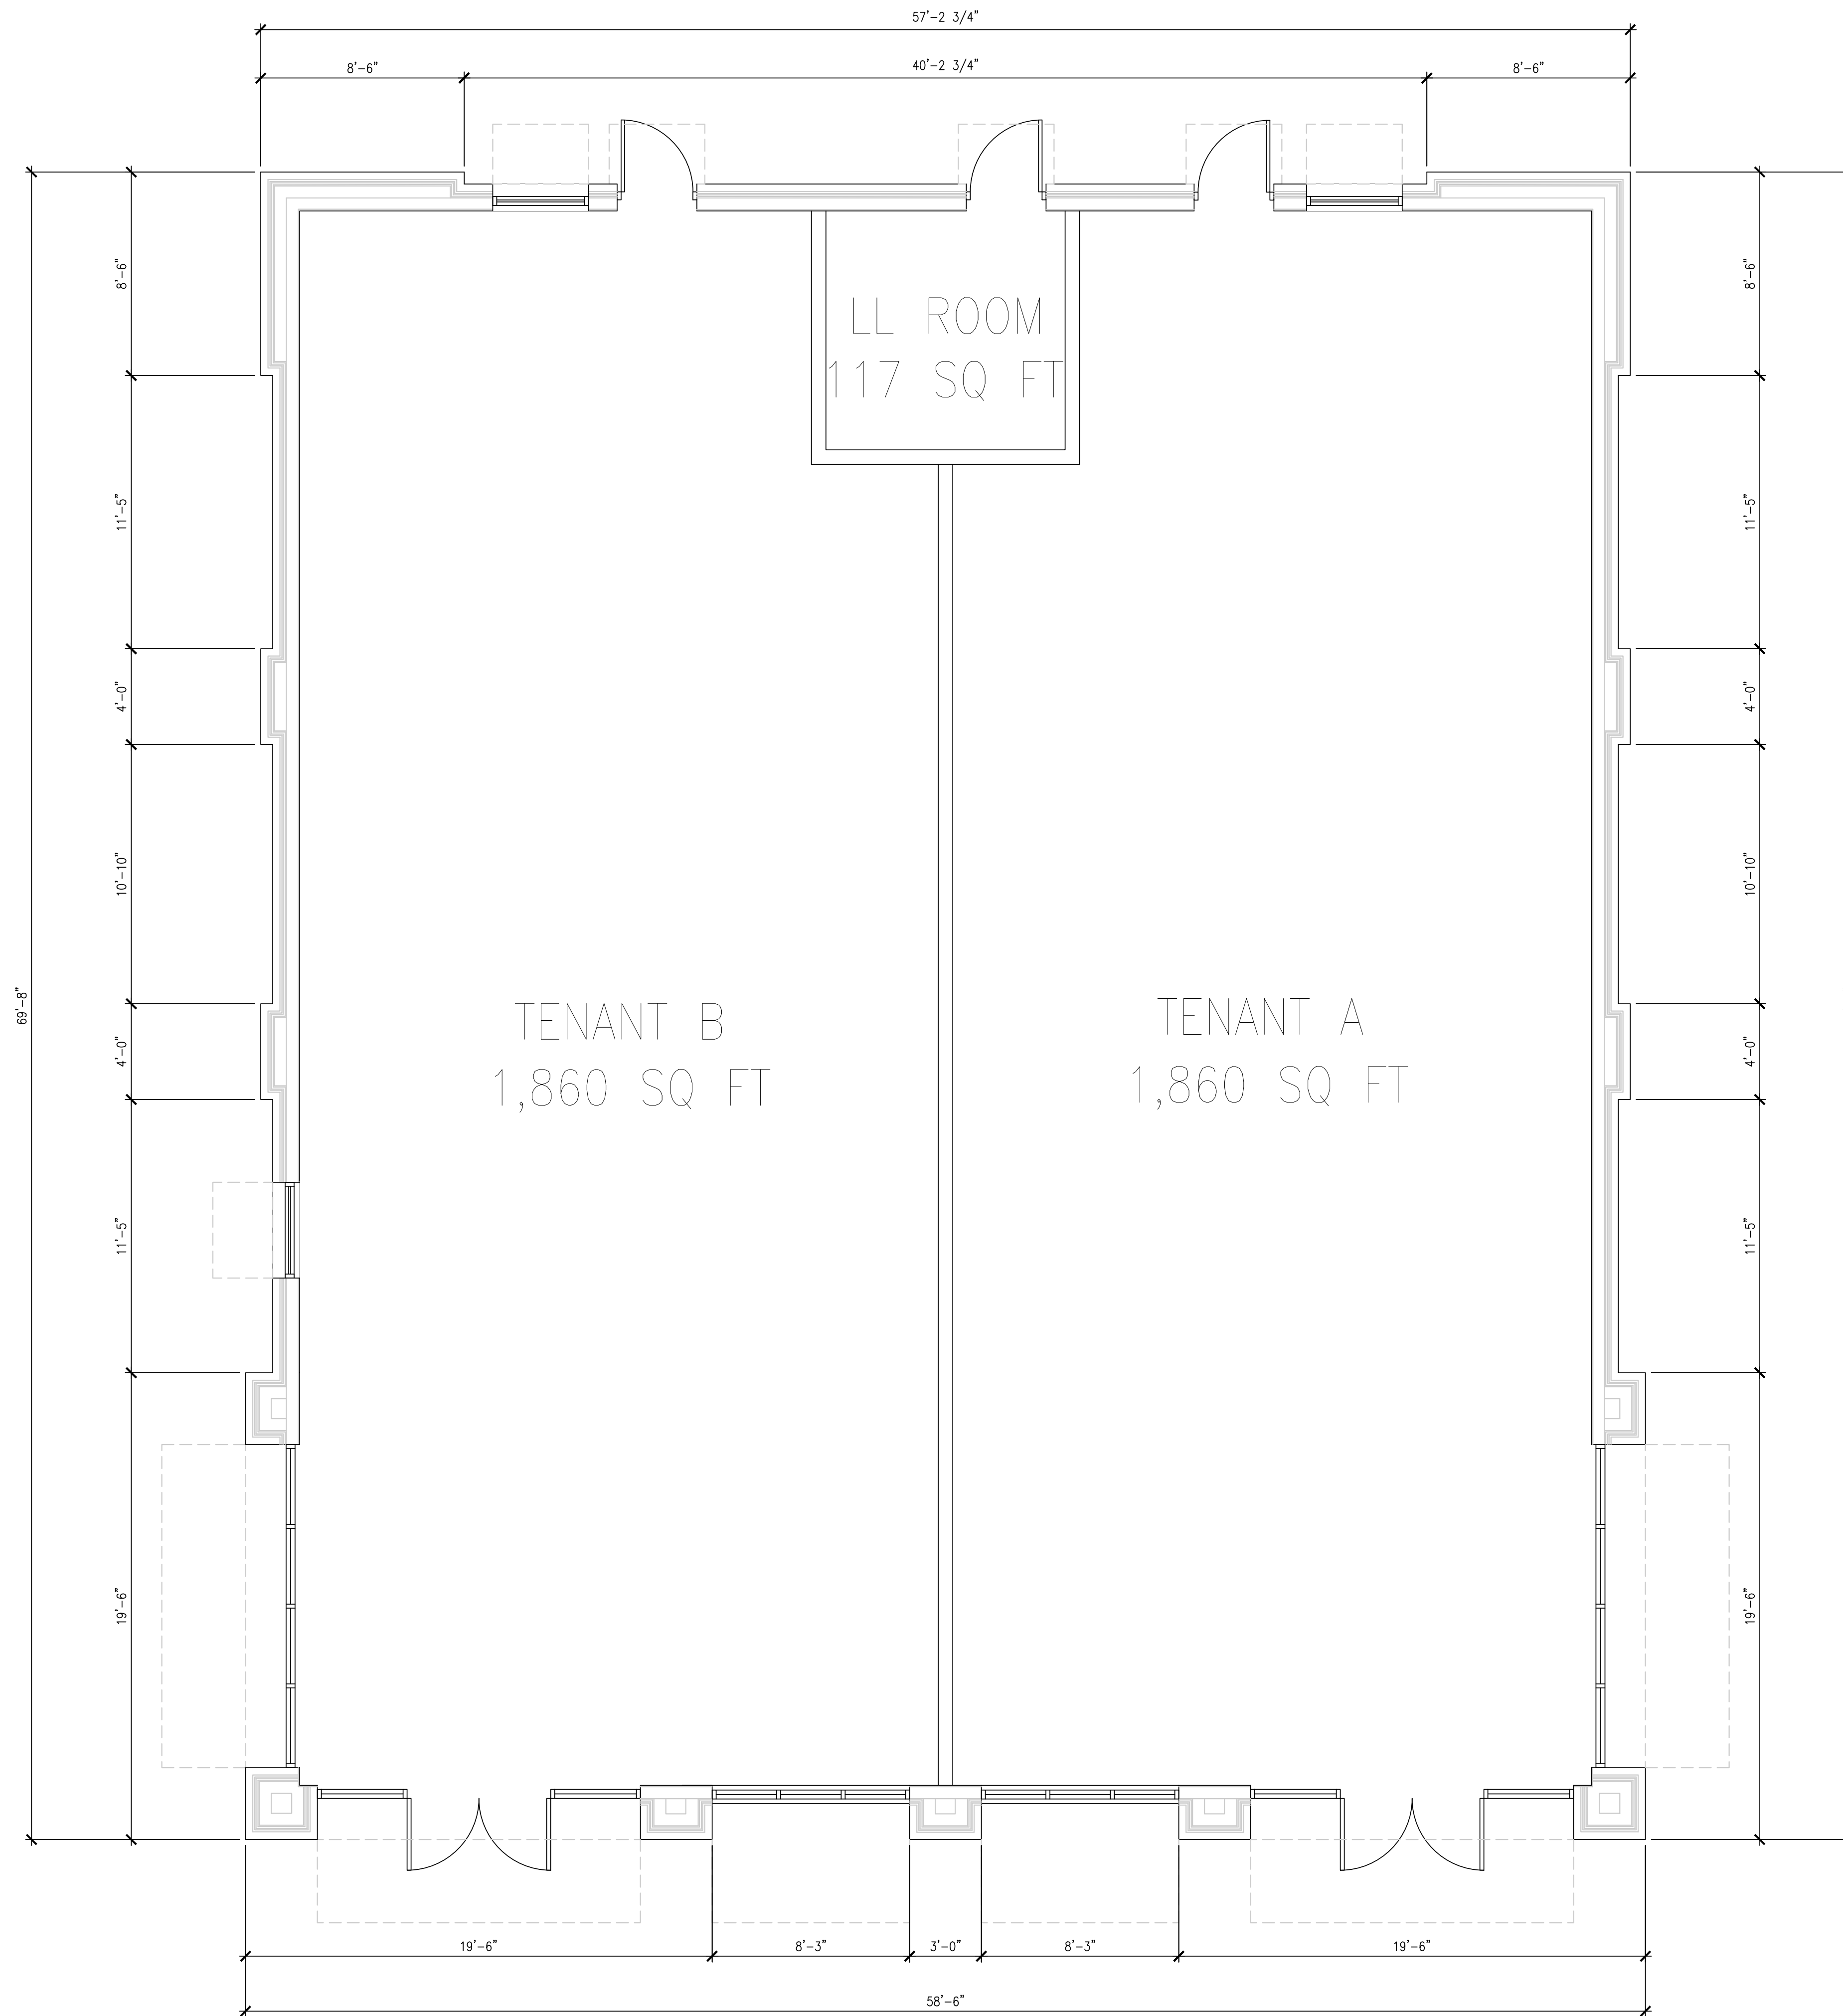

1 PRELIMINARY FLOOR PLAN - ADJACENT BUILDING  
SCALE: 1/4" = 1'-0"

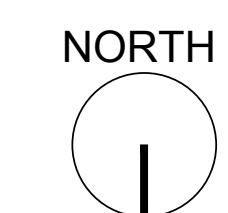

NO	DATE	REMARKS

PRD  
SHELL BUILDING

SUNSET DRIVE & TENNY AVE  
WAUKESHA, WI 53189


PROJECT NO:  
DATE: 06.21.2018

ADJ  
SHELL  
PRELIMINARY FLOOR PLAN

CHECKED: DRAWN:



1 PRELIMINARY FRONT ELEVATION  
SCALE: 1/4" = 1'-0"

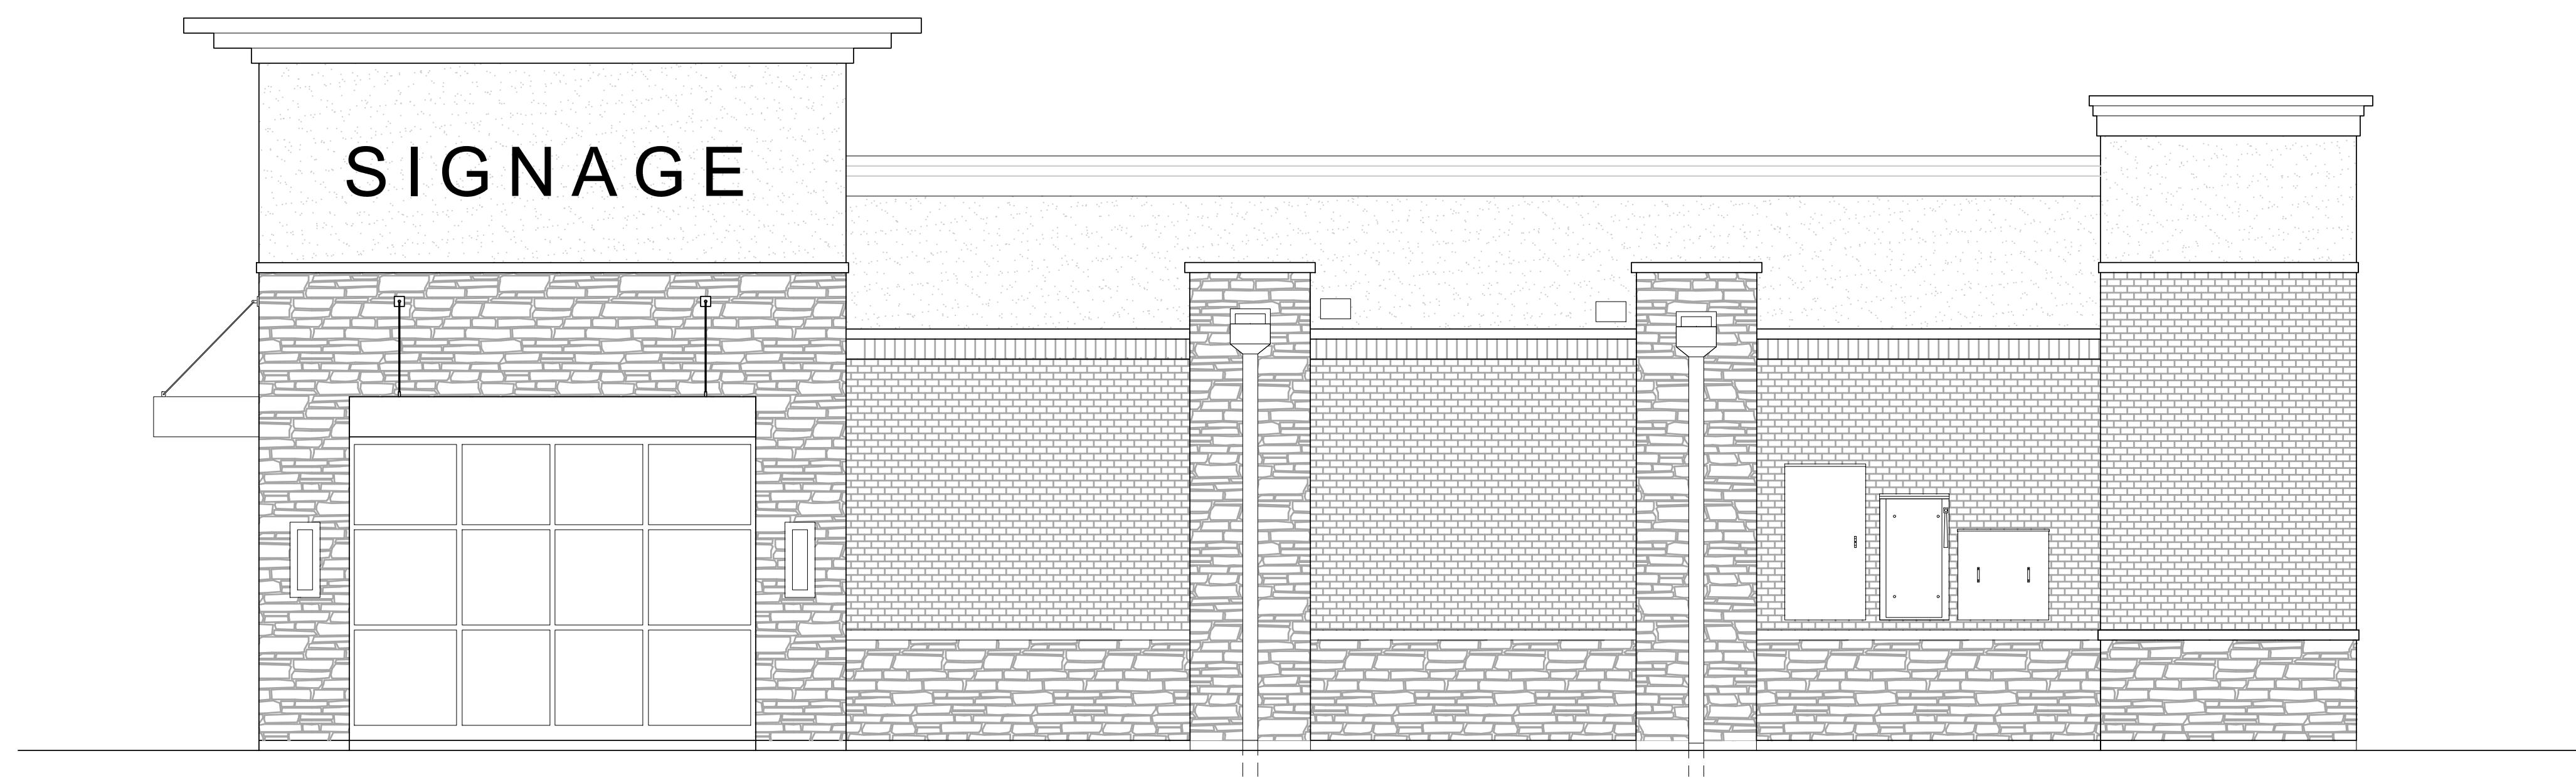

2 PRELIMINARY SIDE ELEVATION  
SCALE: 1/4" = 1'-0"

NO	DATE	REMARKS

PRD  
SHELL BUILDING

SUNSET DRIVE & TENNY AVE  
WAUKESHA, WI 53189

PROJECT NO:  
DATE: 06.20.2018


ADJ  
ELEV1  
PRELIMINARY ELEVATIONS

CHECKED: DRAWN:

SEAL:  
THIS DOCUMENT IS  
**NOT FOR CONSTRUCTION**  
UNLESS THE ARCHITECT OR ENGINEER'S  
SIGNATURE AND SEAL APPEAR BELOW.



3 PRELIMINARY REAR ELEVATION  
SCALE: 1/4" = 1'-0"

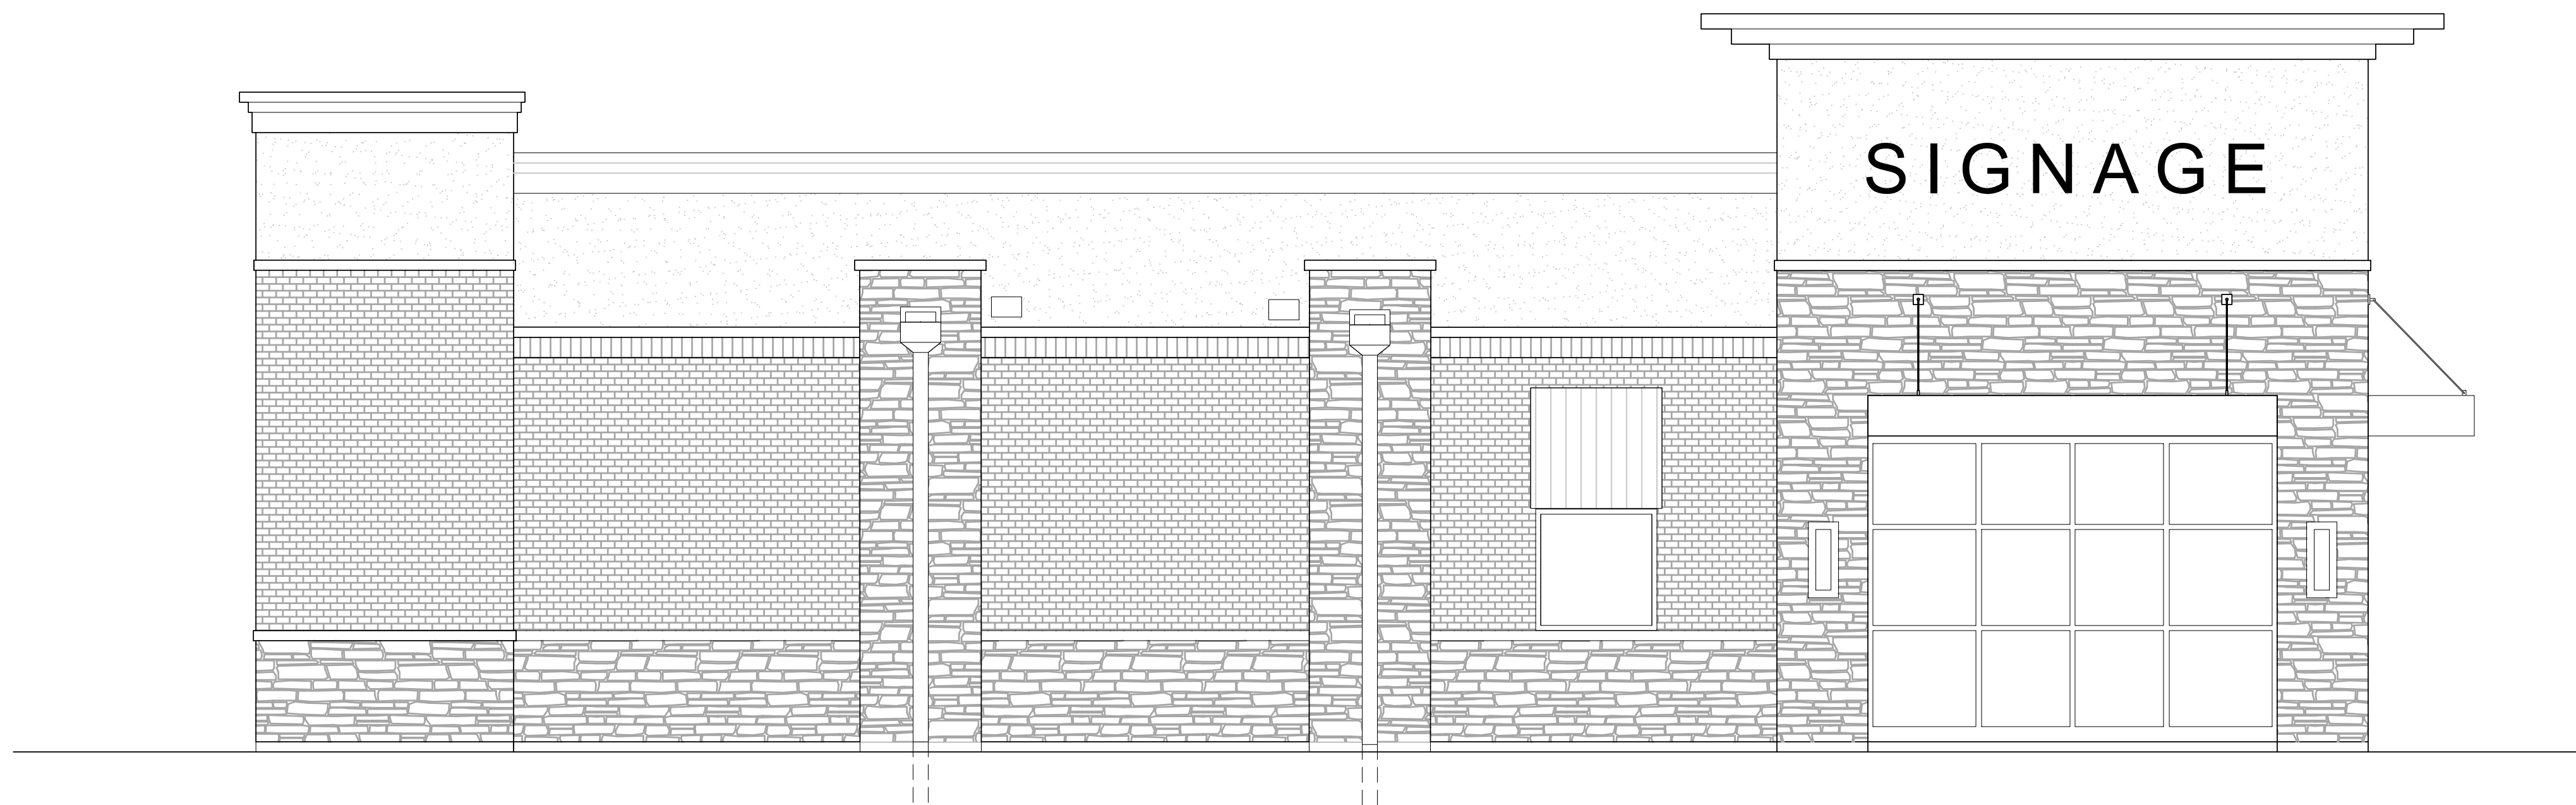

4 PRELIMINARY SIDE ELEVATION  
SCALE: 1/4" = 1'-0"

NO	DATE	REMARKS

REVISIONS

PRD  
SHELL BUILDING

SUNSET DRIVE & TENNY AVE  
WAUKESHA, WI 53189

PROJECT NO:  
DATE: 06.21.2018

ADJ  
ELEV2

PRELIMINARY ELEVATIONS

CHECKED: DRAWN: