



LOCATION MAP

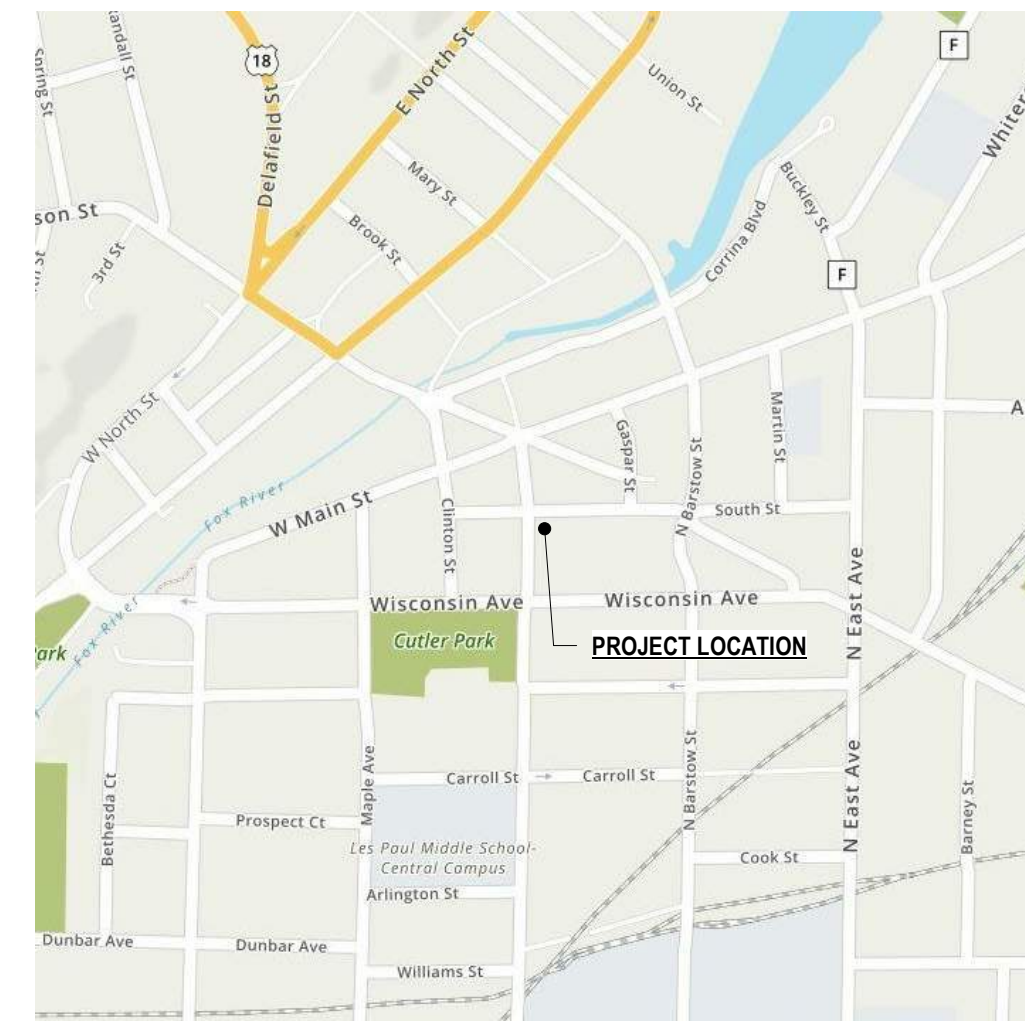


SHEET INDEX

SHEET INDEX				
SHEET	SHEET NAME	PLAN COMMISSION	CONST. DOCUMENTS	REV. 1
A2.0	EAST EXTERIOR ELEVATION	06.29.2020		
A2.1	NORTH & WEST EXTERIOR ELEVATIONS	06.29.2020		

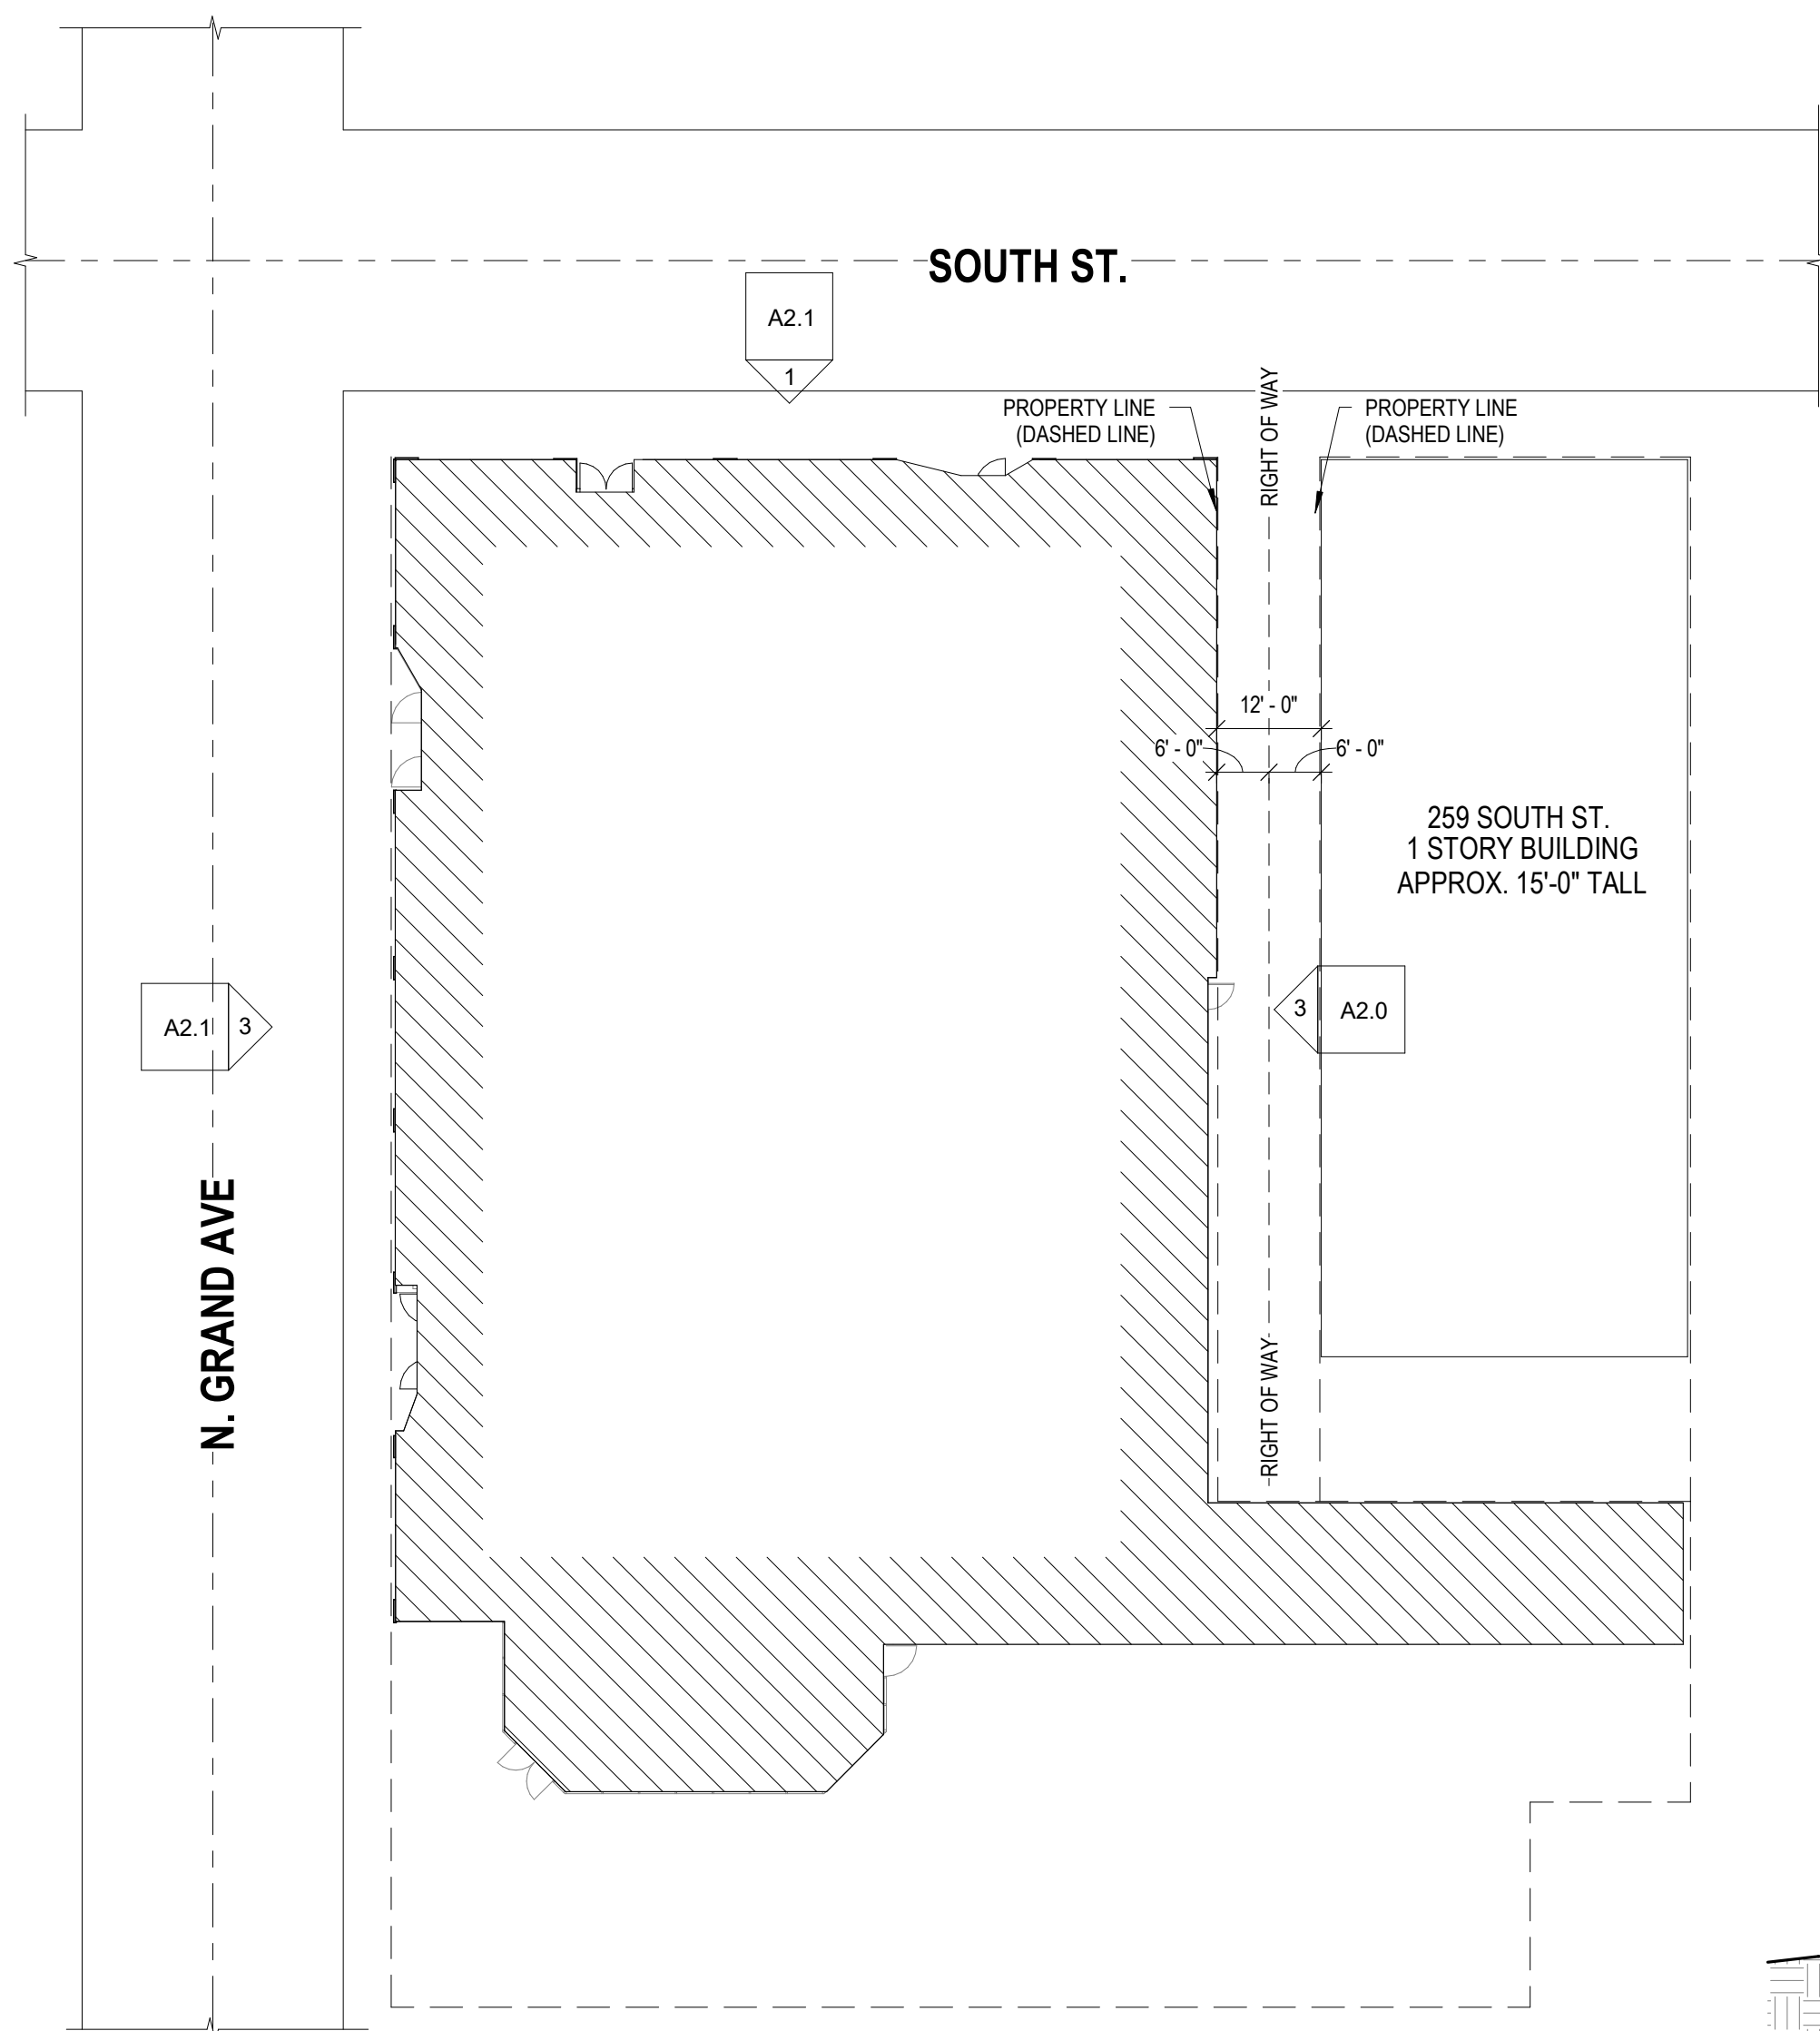


1 LOCAL SITE PLAN
1" = 20'-0"

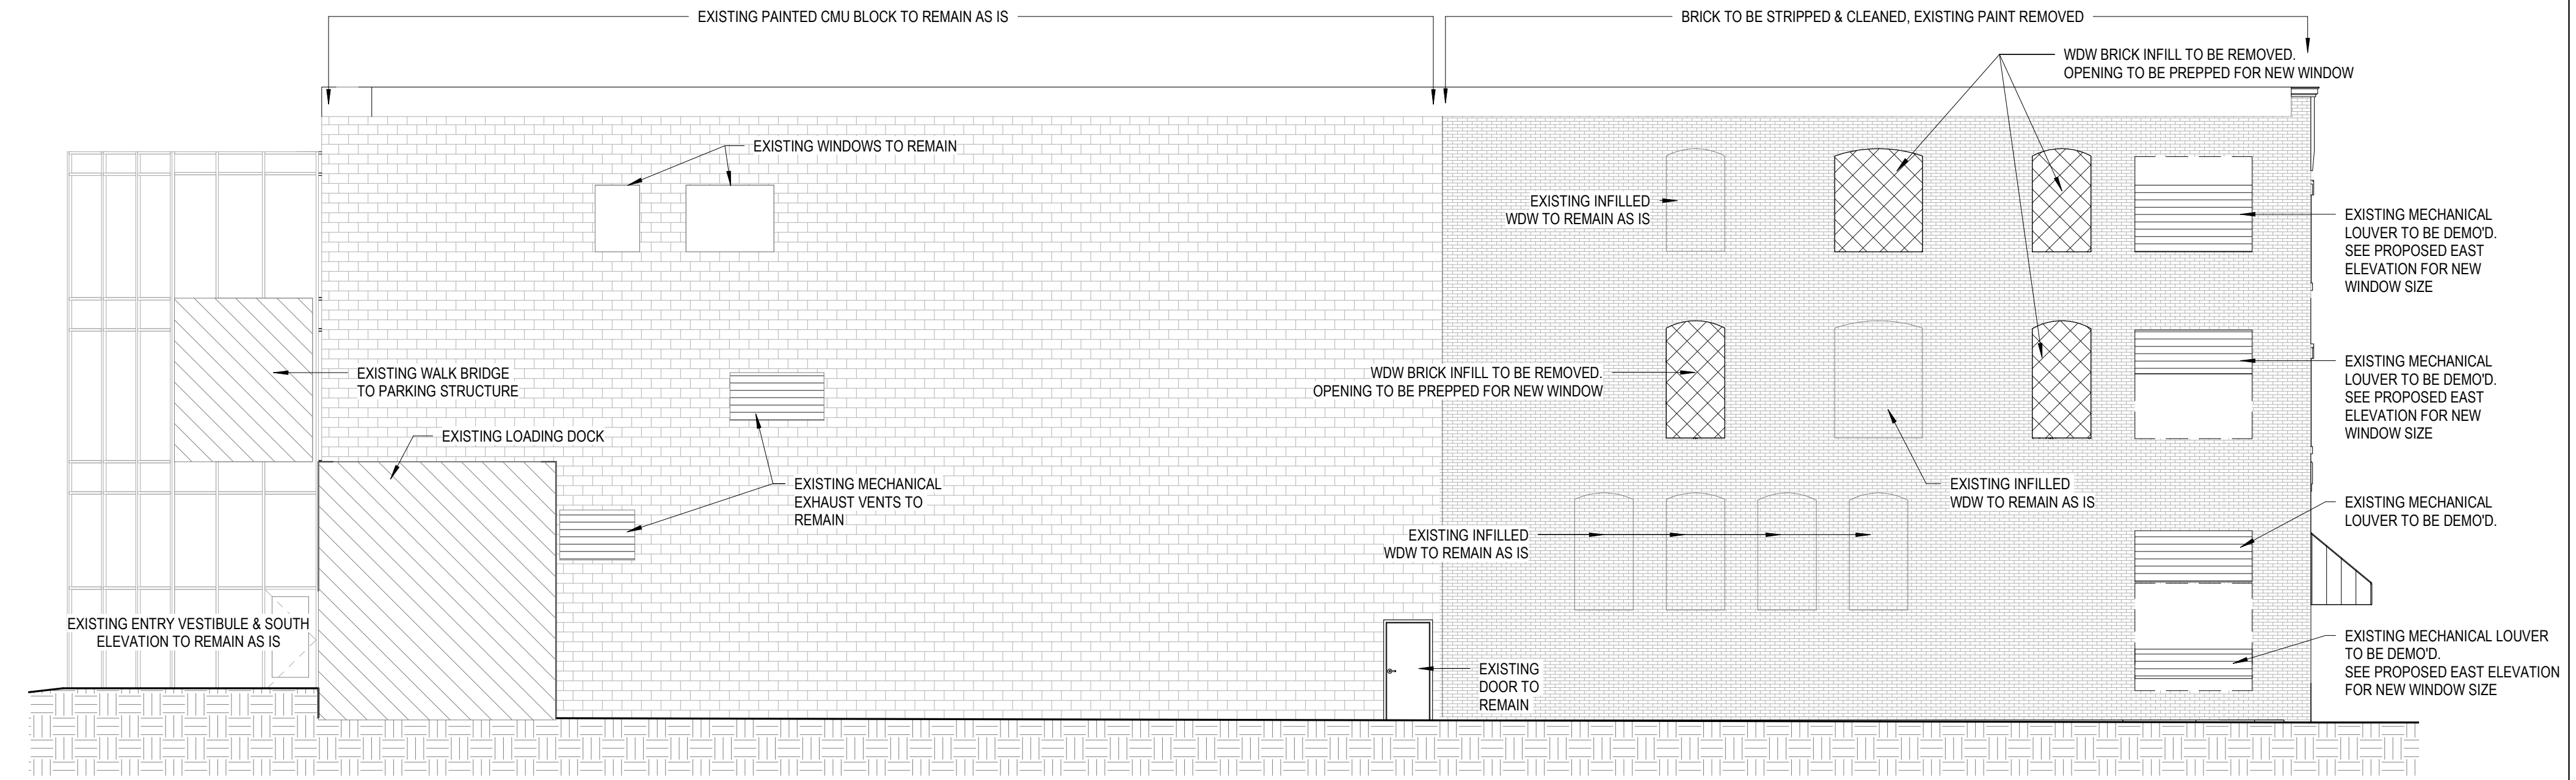


2 EXIST / DEMO EAST ELEVATION
1/8" = 1'-0"

NOTES:
CHAPTER 6: TYPES OF CONSTRUCTION
 TABLE 601 - FIRE RESISTANCE RATING REQUIREMENTS FOR BUILDING ELEMENTS
 TYPE "VB" ZERO HOUR RATING REQUIRED FOR EXTERIOR WALLS
 TABLE 602 - FIRE RESISTANCE RATING REQUIREMENTS FOR EXTERIOR WALLS BASED ON FIRE SEPARATION DISTANCE
 GREATER THAN OR EQUAL TO 5' TO 10' = "B" OCCUPANCY TO HAVE 1HR FIRE RESISTANCE RATING AT EXTERIOR WALL
CHAPTER 7: FIRE AND SMOKE PROTECTION
 TABLE 705.8 - MAX. AREA OF EXTERIOR WALL OPENINGS BASED ON FIRE SEPARATION DISTANCE AND DEGREE OF OPENING PROTECTION
 5' TO LESS THAN 10' - UNPROTECTED OPENINGS WHEN BUILDING IS SPRINKLED = 25% ALLOWED AREA PER STORY OF BUILDING

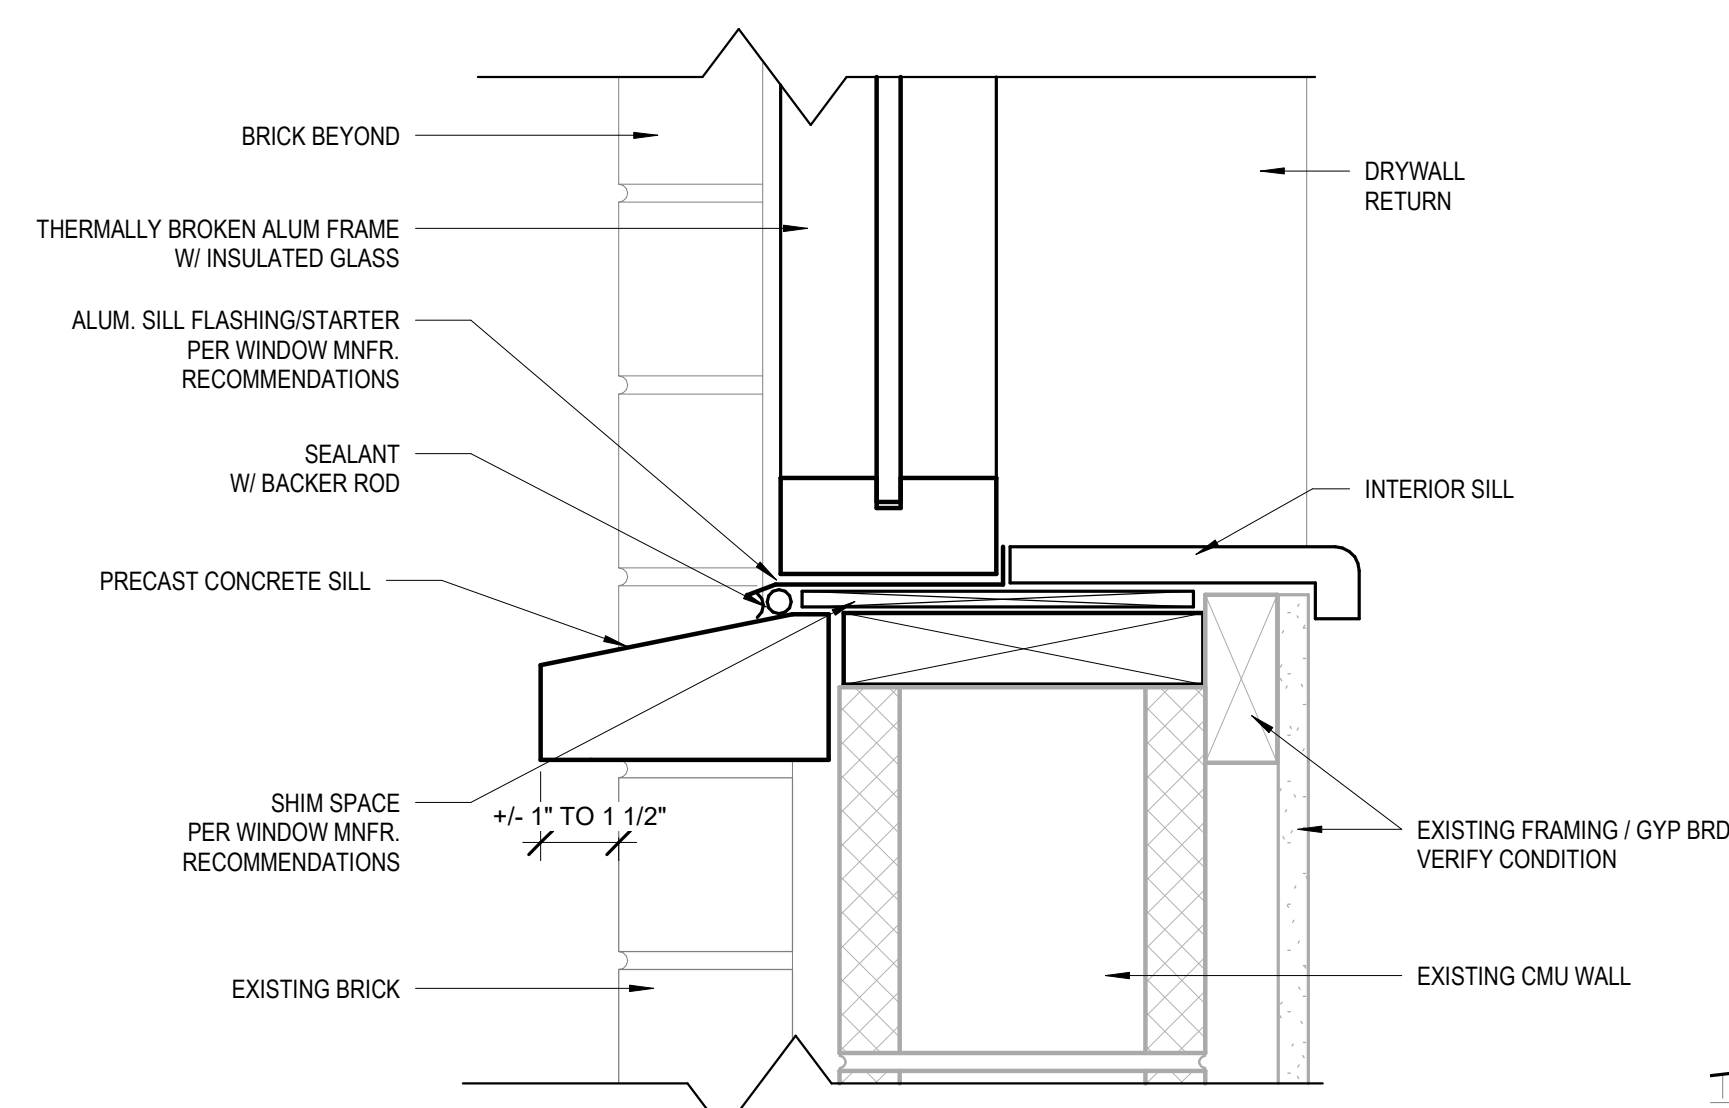

4 EAST WINDOW SILL DETAIL
3" = 1'-0"

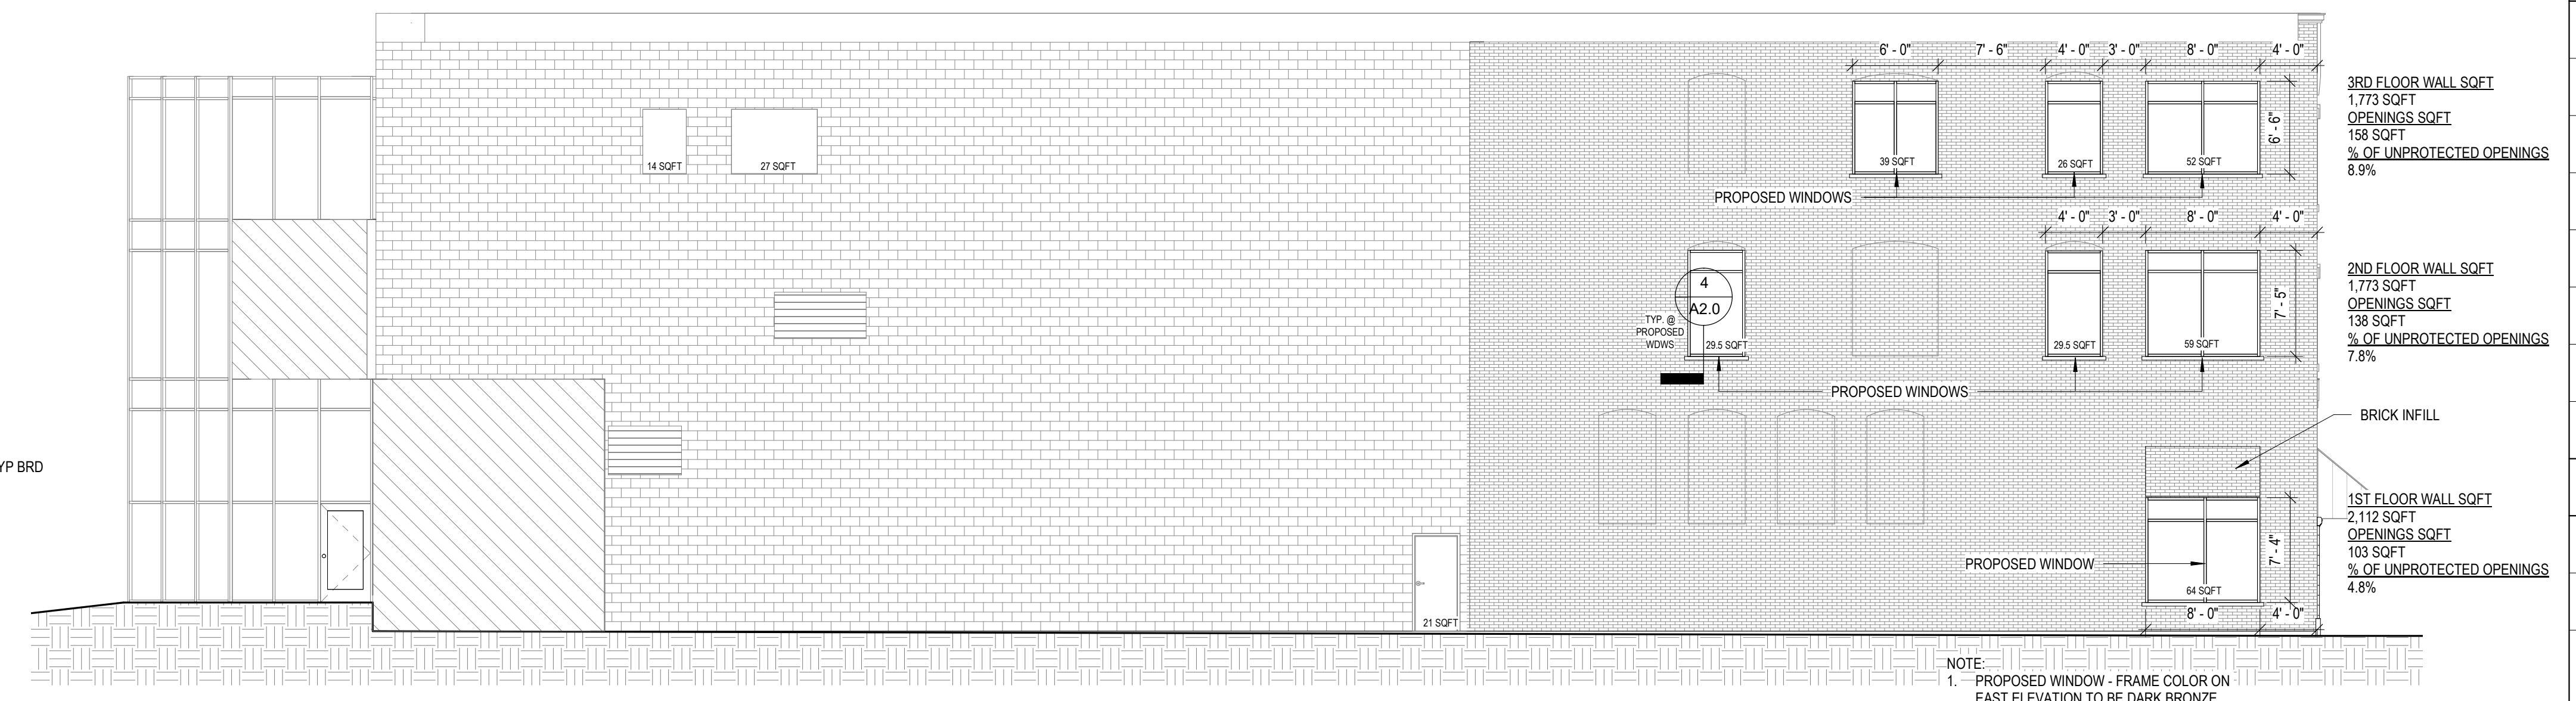

3 PROPOSED EAST ELEVATION
1/8" = 1'-0"

Berg Management
FACADE IMPROVEMENTS
 741 N. Grand
 Waukesha, WI 53186

SHEET TITLE

EAST EXTERIOR ELEVATION

PLAN COMMISSION

06.29.2020

JOB NUMBER: 20061

DATE: 06.03.2020

DRAWN BY: JR

SHEET NUMBER:

A2.0


**Berg Management
FACADE IMPROVEMENTS
741 N. Grand
Waukesha, WI 53186**



1 NORTH ELEVATION
1/8" = 1'-0"



2 NORTH ELEVATION w/ COLOR
1/8" = 1'-0"

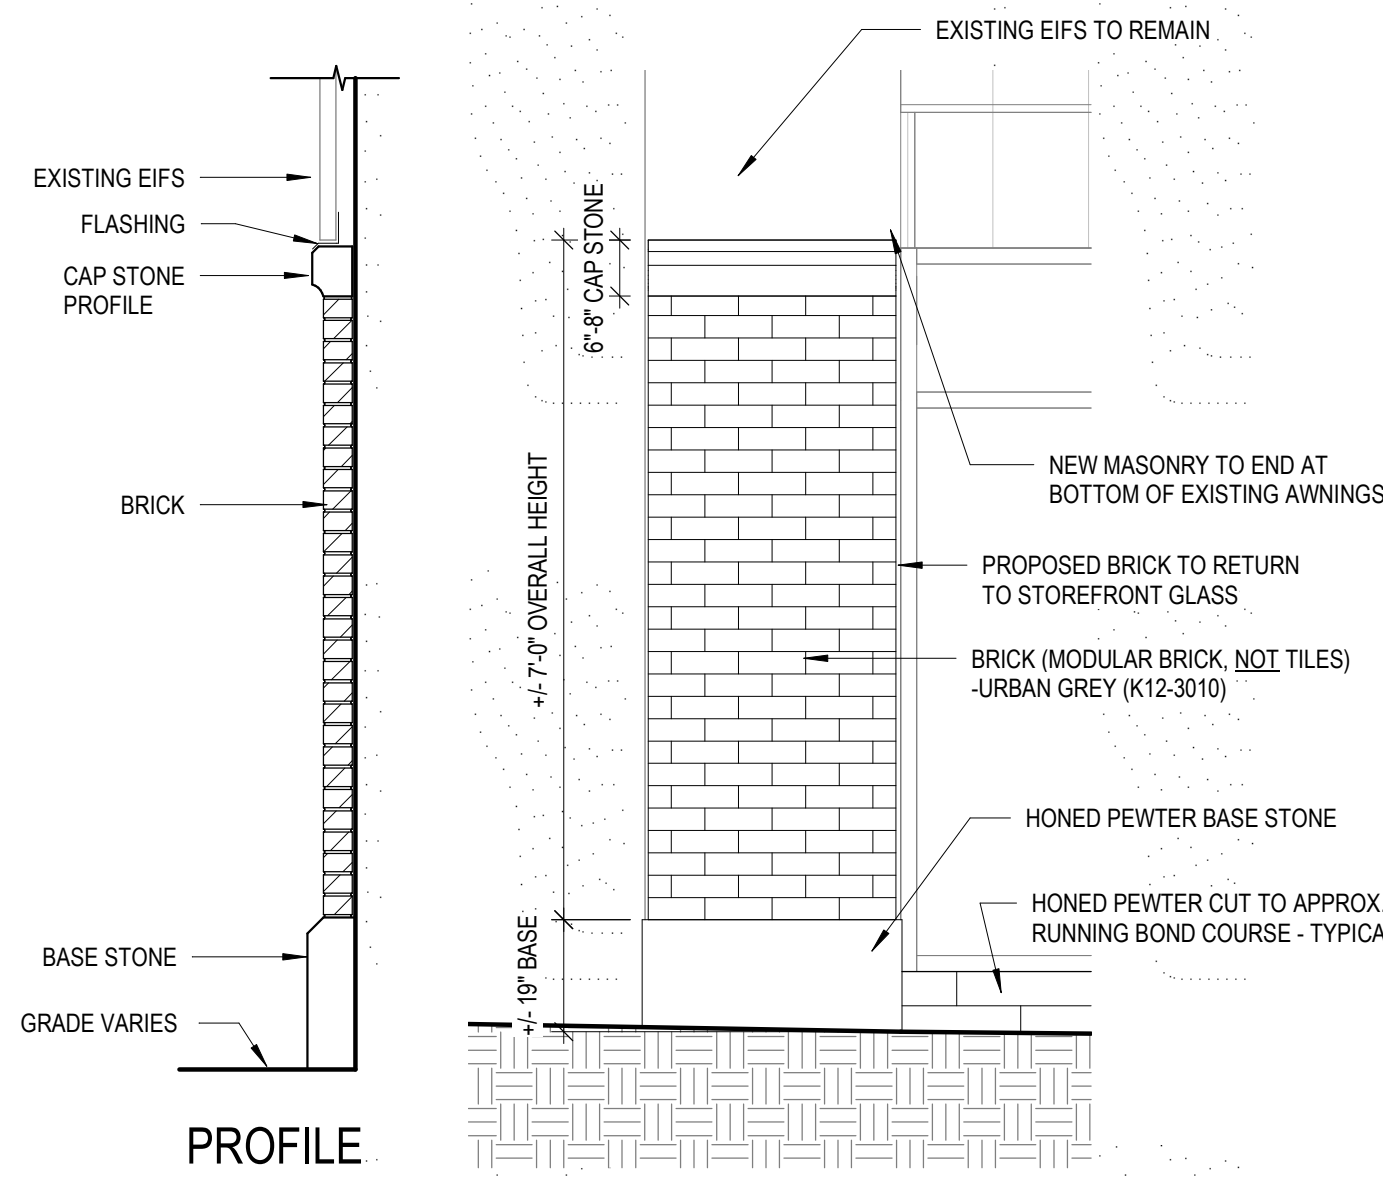


5 UPDATED MASONRY - TYPICAL
1/2" = 1'-0"



3 WEST ELEVATION
1/8" = 1'-0"



6 COLOR SAMPLES
3/8" = 1'-0"

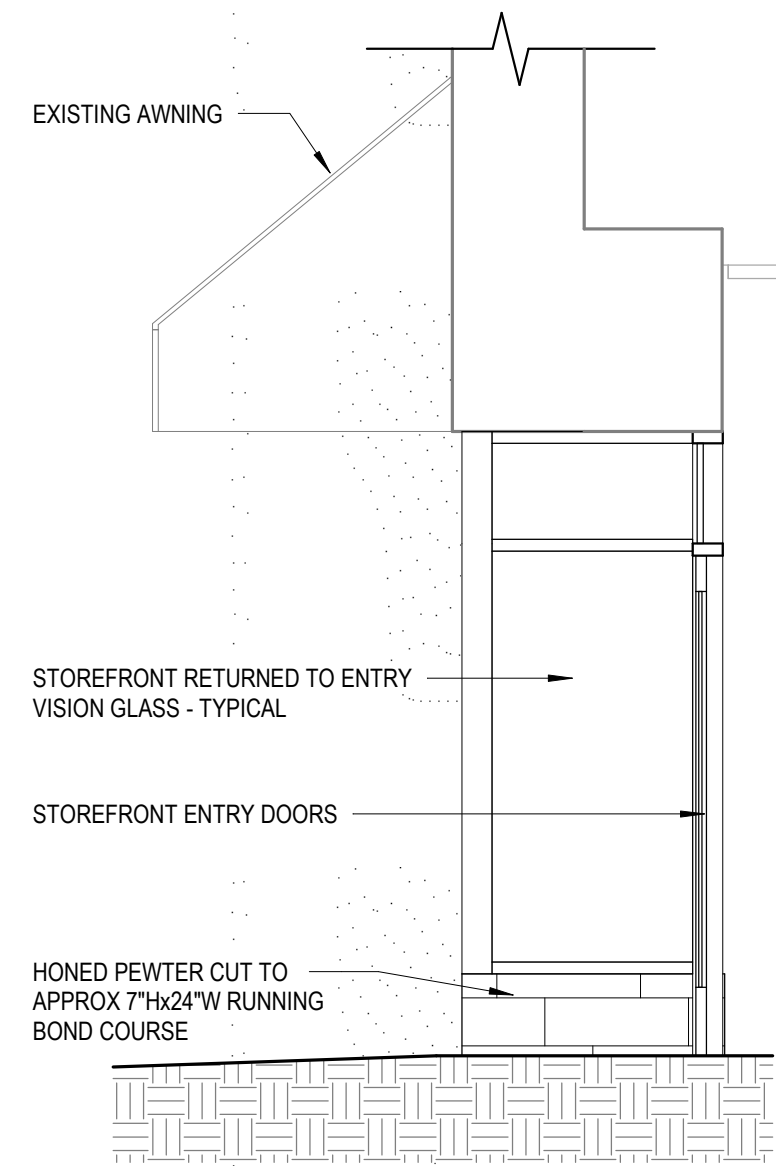

7 PROPOSED BUSINESS ENTRY
3/8" = 1'-0"



4 WEST ELEVATION w/ COLOR
1/8" = 1'-0"

SHEET TITLE
NORTH & WEST
EXTERIOR ELEVATIONS
PLAN COMMISSION

06.29.2020

JOB NUMBER: 20061

DATE: 06.03.2020

DRAWN BY: JUR

SHEET NUMBER:

A2.1