


REFER TO TENANT'S CONSTRUCTION DOCUMENTS FOR MORE INFORMATION

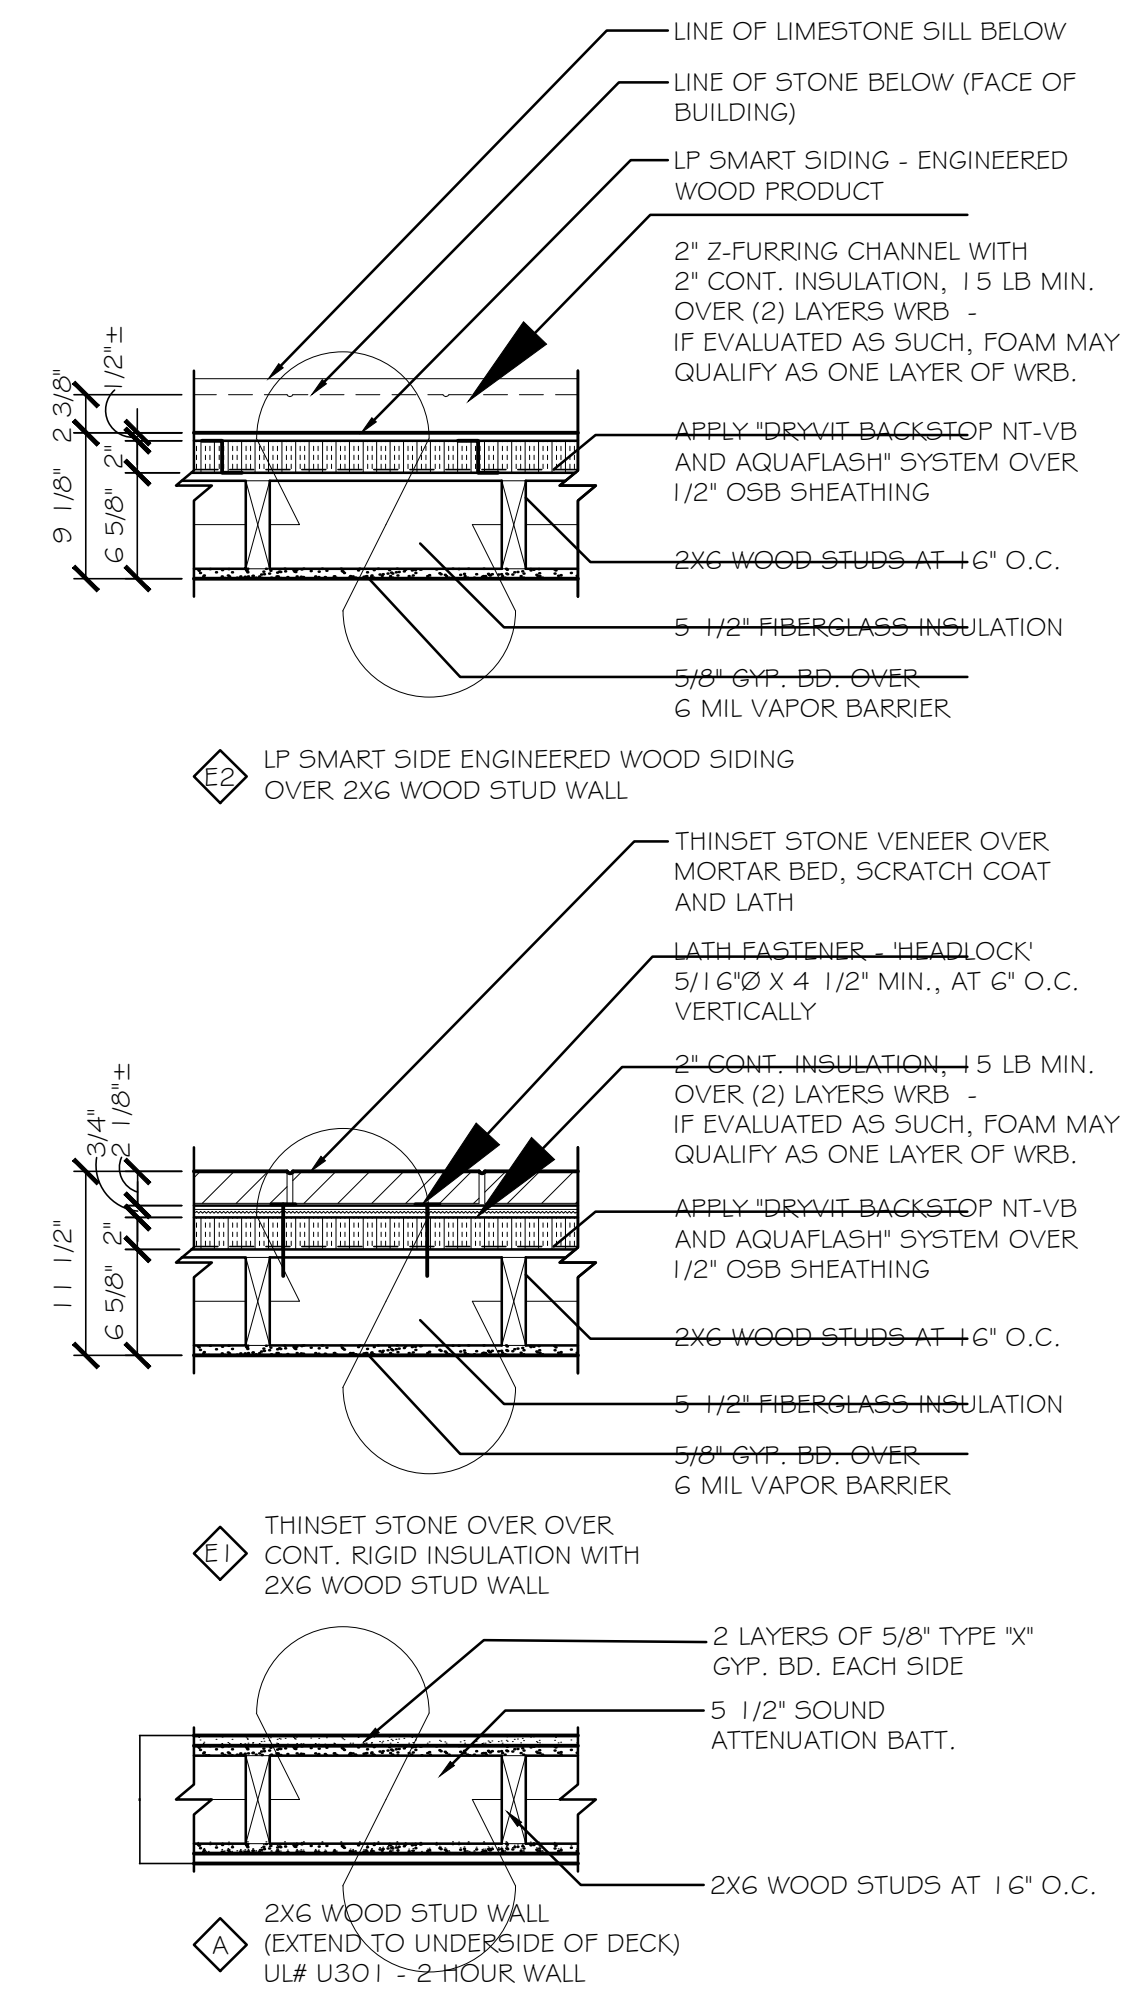

WALL TYPES
SCALE: 1" = 1'-0"

- KEY NOTES:**
- A
 - B
 - C
 - D
 - E
 - F
 - G
 - H
 - I
 - J
 - K

- PLAN NOTES:**
- 1 SEE SHEET A1.1 FOR CODE INFORMATION.
 - 2 ALL WALLS EXTEND TO THE UNDERSIDE OF THE ROOF DECK UNLESS NOTED OTHERWISE.
 - 3 WALLS THAT DO NOT EXTEND TO THE ROOF DECK SHALL BE CAPPED WITH GYP. BD. AND FINISHED.
 - 4 ALL CASWORK BY OWNER (N.I.C.)
 - 5 ALL FURNITURE BY OWNER (N.I.C.)
 - 6 REFER TO SHEET A7.1 FOR DOOR SCHEDULE.
 - 7 REFER TO STRUCTURAL FOR SHEAR WALL LOCATIONS.
- NOTE:
REFER TO TENANT'S CONSTRUCTION DOCUMENTS FOR INTERIOR LAYOUT/FINISHES, AND ALL MEP REQUIREMENTS.

FLOOR PLAN
SCALE: 3/16" = 1'-0"

PRELIMINARY
NOT FOR CONSTRUCTION

© 2018
This print is the sole property of RMA Architects, Inc. Any reproduction, copying, or use is strictly prohibited without written permission.

RMA ARCHITECTS
1050 SOUTH GRIDER STREET
APPLETON, WISCONSIN 54914
PHONE: 920-364-9850

PROJECT FOR ALLIANCE DEVELOPMENT:
STARBUCKS/FUTURE DEVELOPMENT
LES PAUL PARKWAY / S.T.H. 164
WAUKESHA, WISCONSIN

REVISIONS

DRAWN BY
LAK
CHECKED BY
TFM

DATE
9/18/18

PROJECT NO.
185016

A2.1