

ARCHITECTS  
 700 W. VIRGINIA STREET, SUITE 604  
 MILWAUKEE, WI 53204  
 P: 414.277.8000  
 MADISENMAHER.COM

PROPOSED ADDITION TO:  
**CDI Waukesha Transfer Station**  
 WAUKESHA, WISCONSIN



CLIENT  
 Berghammer Construction



DRAWINGS AND SPECIFICATIONS AS INSTRUMENTS OF SERVICE ARE THE PROPERTY OF MADISEN MAHER ARCHITECTS, WHETHER THE WORK FOR WHICH THEY ARE MADE BE EXECUTED OR NOT AND ARE NOT TO BE USED OR COPIED ON OTHER WORK EXCEPT BY WRITTEN AGREEMENT WITH MADISEN MAHER ARCHITECTS.


DATE	ISSUED SET
01/22/24	SD   CLIENT REVIEW
01/23/24	SD   PLAN COMMISSION
02/21/24	SD   PLAN COMMISSION

PROJECT NUMBER 23-074  
 START DATE 01/02/23  
 DRAWN BY ---  
 CHECKED BY ---  
 SCALE 1/8" = 1'-0"


1ST FLOOR PLAN  
**A1.11**

NOT FOR CONSTRUCTION




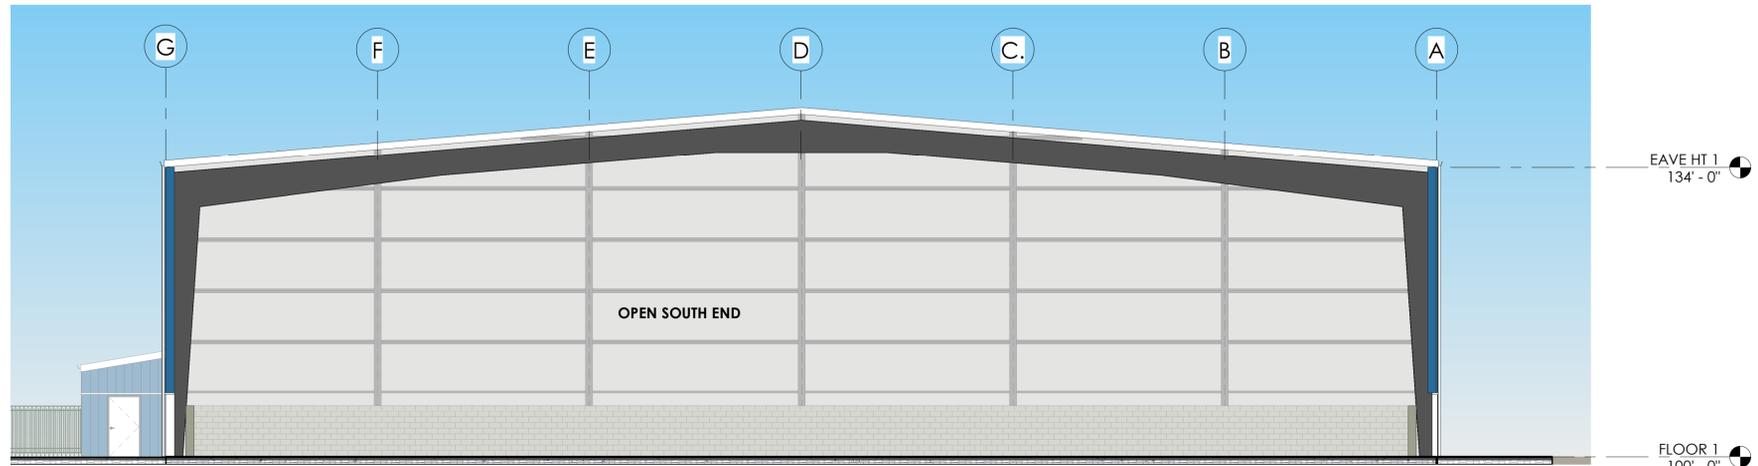


③ SOUTH ELEVATION  
1" = 10'-0"

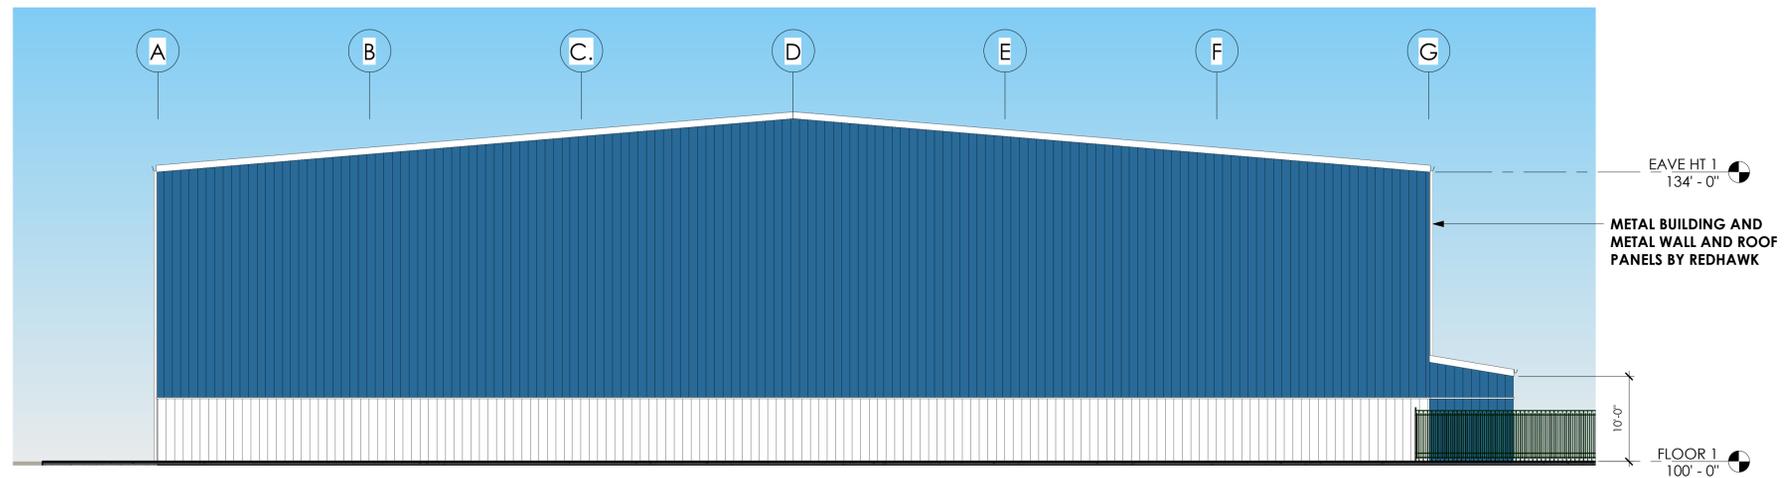

② NORTH ELEVATION  
1" = 10'-0"

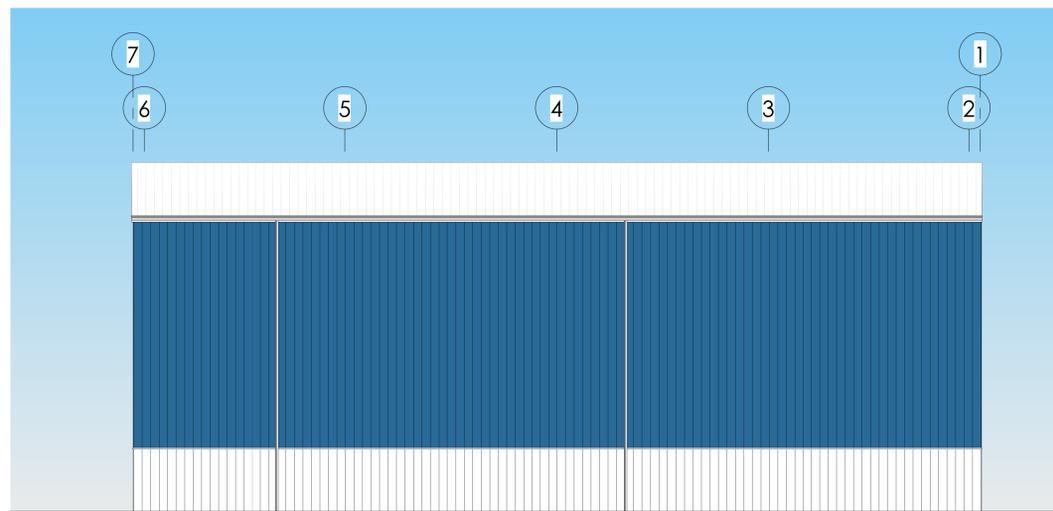

① EAST ELEVATION  
1" = 10'-0"

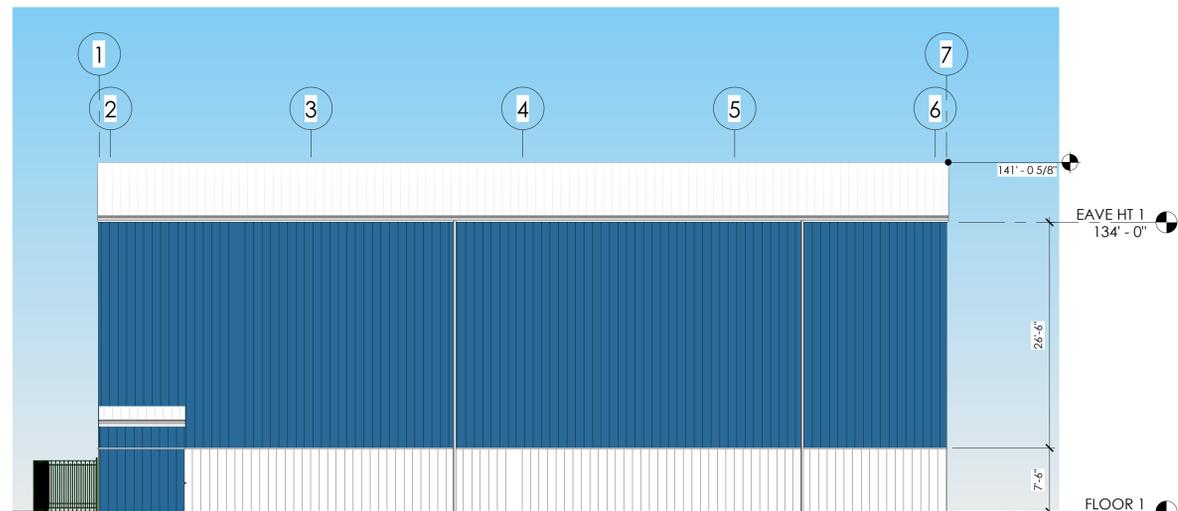

④ WEST ELEVATION  
1" = 10'-0"



ARCHITECTS  
700 W. VIRGINIA STREET, SUITE 604  
MILWAUKEE, WI 53204  
P: 414.277.8000  
MADISENMAHER.COM

PROPOSED ADDITION TO:  
**CDI Waukesha  
Transfer Station**  
WAUKESHA, WISCONSIN



CLIENT  
Berghammer Construction



DRAWINGS AND SPECIFICATIONS AS INSTRUMENTS OF SERVICE ARE THE PROPERTY OF MADISEN MAHER ARCHITECTS. WHETHER THE WORK FOR WHICH THEY ARE MADE BE EXECUTED OR NOT AND ARE NOT TO BE USED OR COPIED ON OTHER WORK EXCEPT BY WRITTEN AGREEMENT WITH MADISEN MAHER ARCHITECTS.

DATE	ISSUED SET
01/22/24	SD   CLIENT REVIEW
01/23/24	SD   PLAN COMMISSION
02/21/24	SD   PLAN COMMISSION

PROJECT NUMBER	23-074
START DATE	01/02/23
DRAWN BY	SM
CHECKED BY	SM
SCALE	1" = 10'-0"

EXTERIOR  
ELEVATIONS

**A4.00**

NOT FOR CONSTRUCTION



Central Disposal - Arcadian Ave., Waukesha  
Pre-manufactured office building concept

