






SOUTH ELEVATION
SCALE: 3/32"=1'-0"
1
A4.1

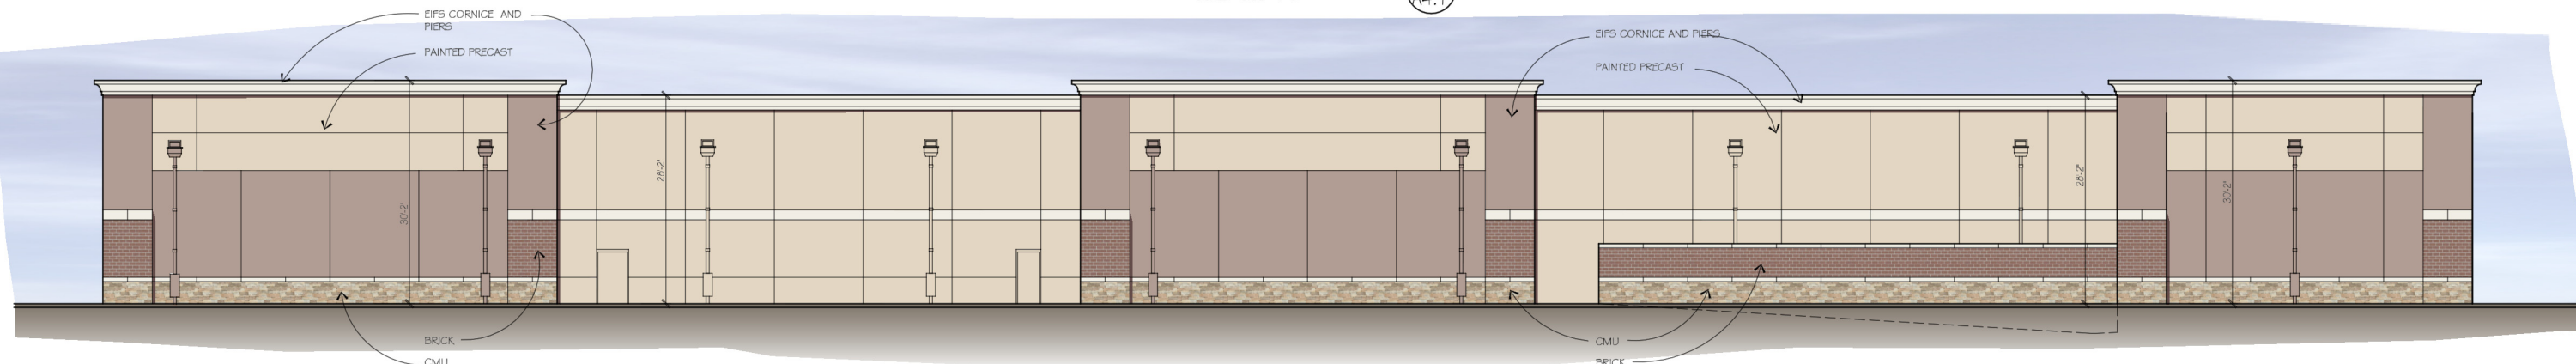

NORTH ELEVATION
SCALE: 3/32"=1'-0"
2
A4.1

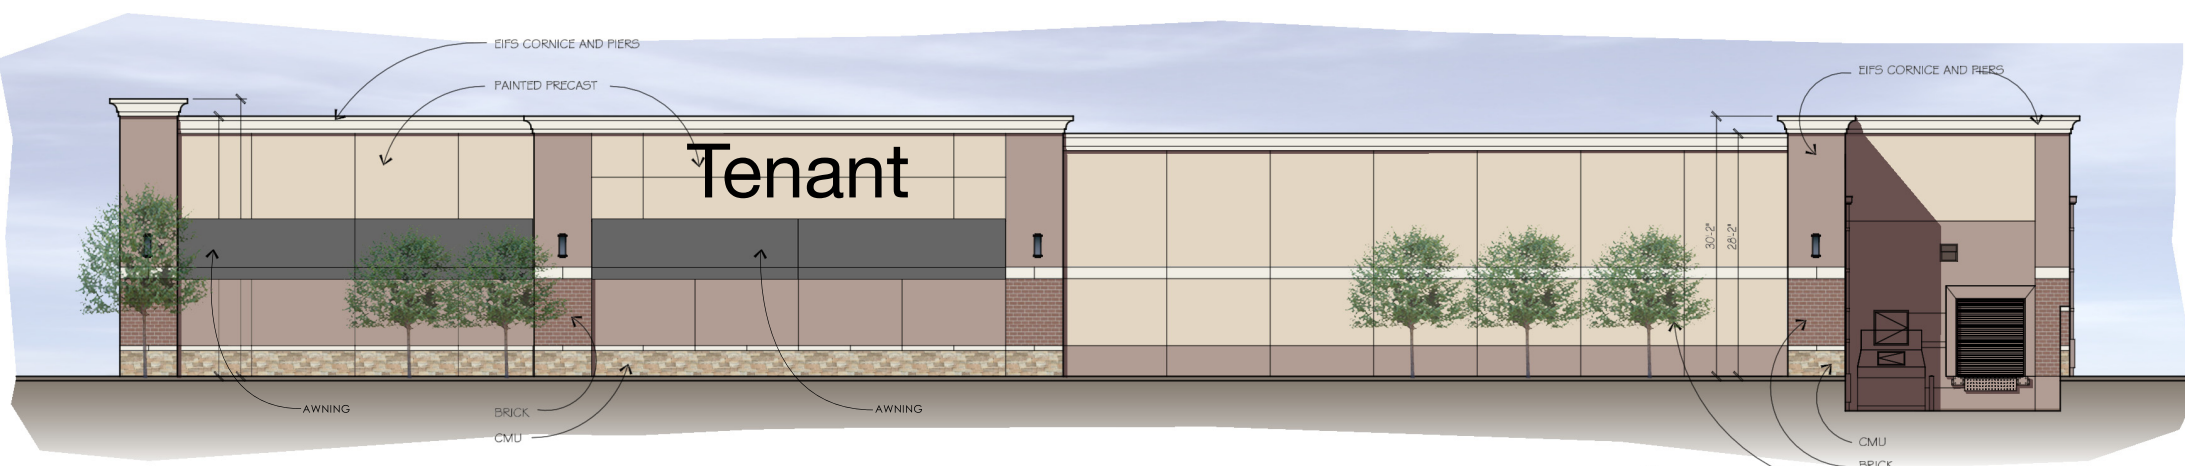

EAST ELEVATION
SCALE: 3/32"=1'-0"
3
A4.1

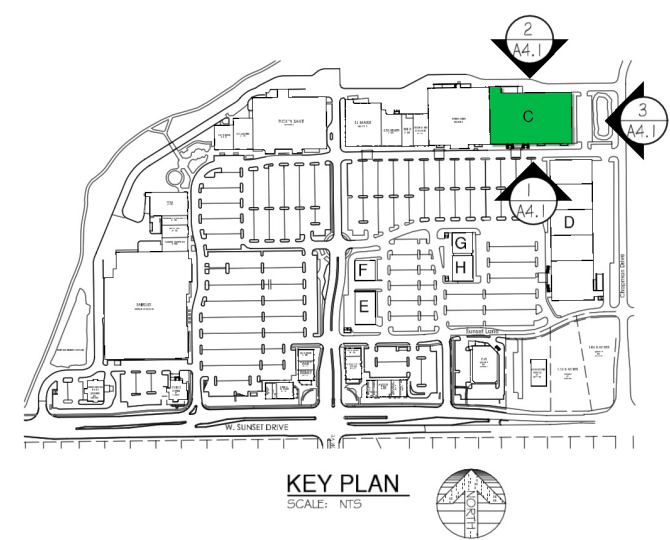

KEY PLAN
SCALE: NTS

BUILDING C ELEVATIONS :
SHOPPES AT FOX RIVER
WAUKESHA, WISCONSIN


OWNER/DEVELOPER
RAMCO-GERSHENSON INC.
31500 NORTHWESTERN HWY. SUITE 300
FARMINGTON HILLS, MICHIGAN 48334

Wah Yee Associates
ARCHITECTS & PLANNERS
37911 WEST TWELVE MILE ROAD
FARMINGTON HILLS, MICHIGAN 48331
PHONE 248.489.9160 FAX 489.0133
PROJECT NO. 4761

All ideas, designs, arrangements, and plans indicated or represented by this drawing are owned by and the property of Wah Yee Associates and were created, analyzed and developed for use on and in connection with the specified project. None of such ideas, arrangements, or plans shall be used by or disclosed to any person, firm or corporation for any purpose whatsoever without the written permission of Wah Yee Associates.

PRELIMINARY
NOT FOR
CONSTRUCTION
A 4.1


ISSUED :
OWNER REVIEW
3-4-14
OWNER REVIEW
3-6-14
CITY COMMENTS
5-27-14
CITY COMMENTS
6-6-14
CITY COMMENTS
6-26-14

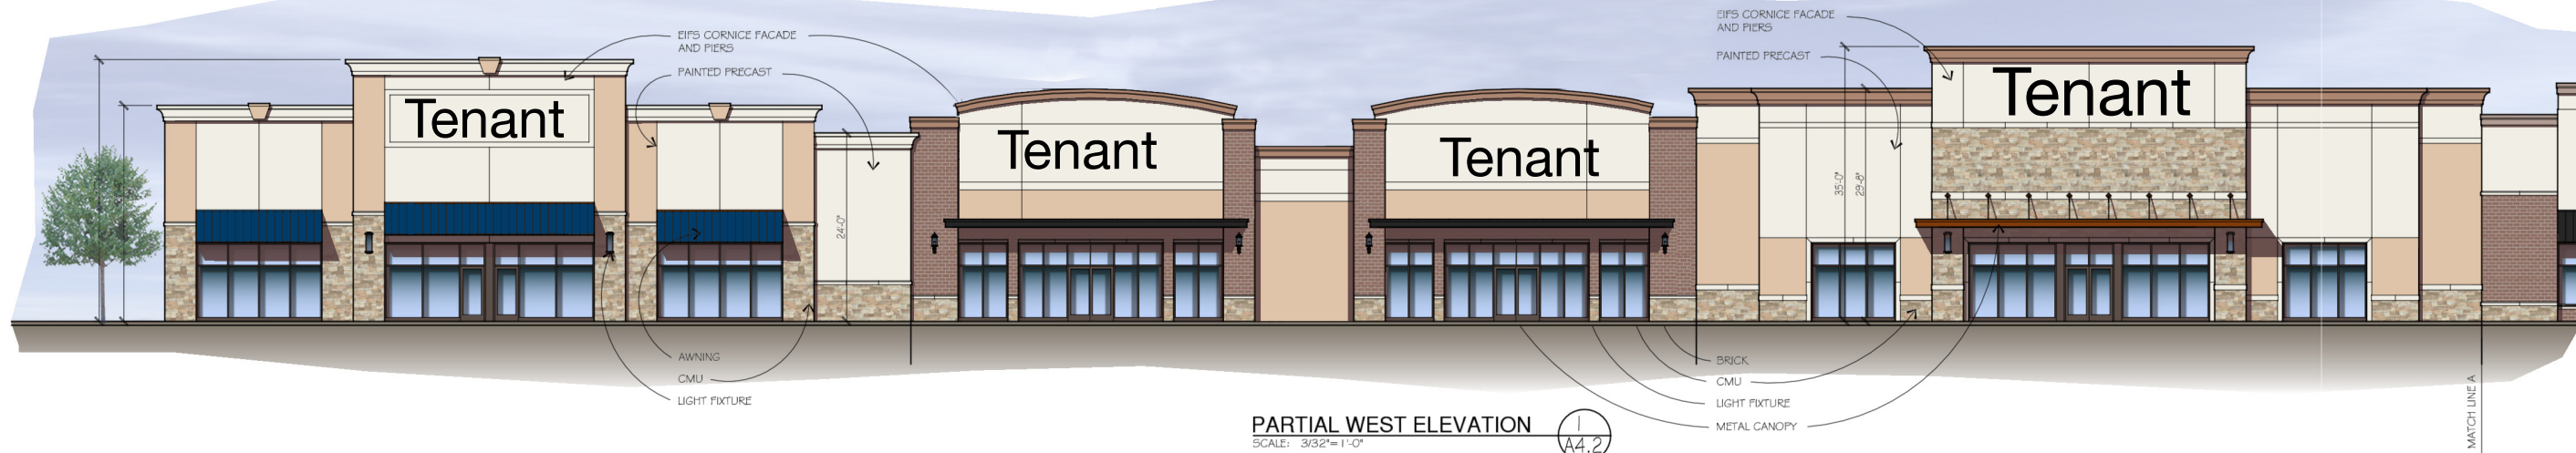


PARTIAL WEST ELEVATION 1
SCALE: 3/32"=1'-0" A4.2



PARTIAL WEST ELEVATION 2
SCALE: 3/32"=1'-0" A4.2

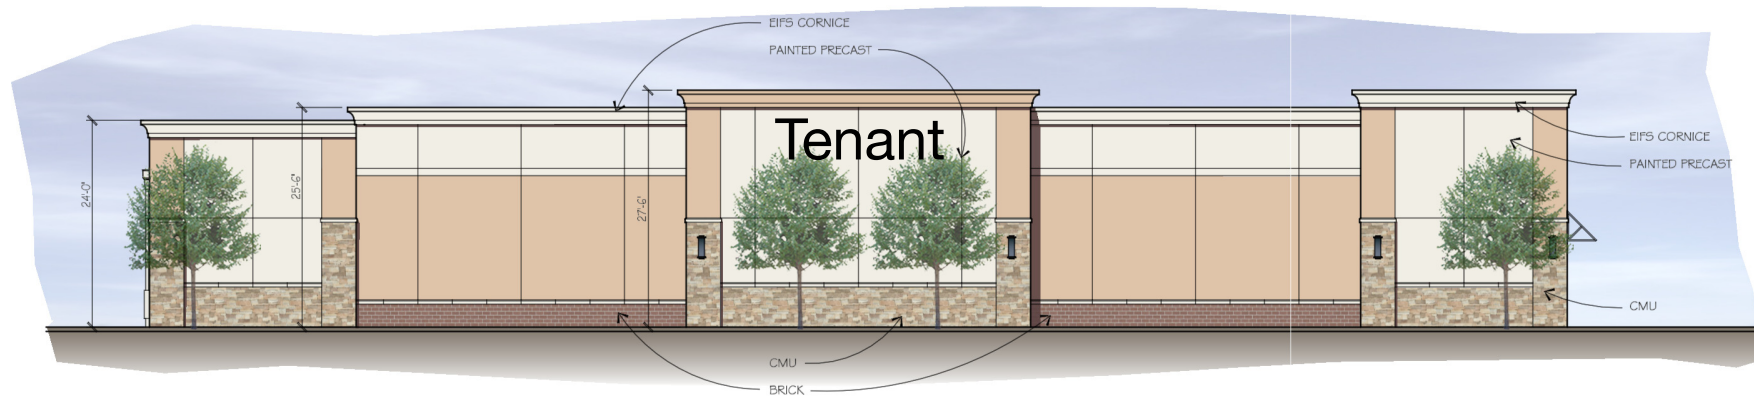

NORTH ELEVATION 3
SCALE: 3/32"=1'-0" A4.2

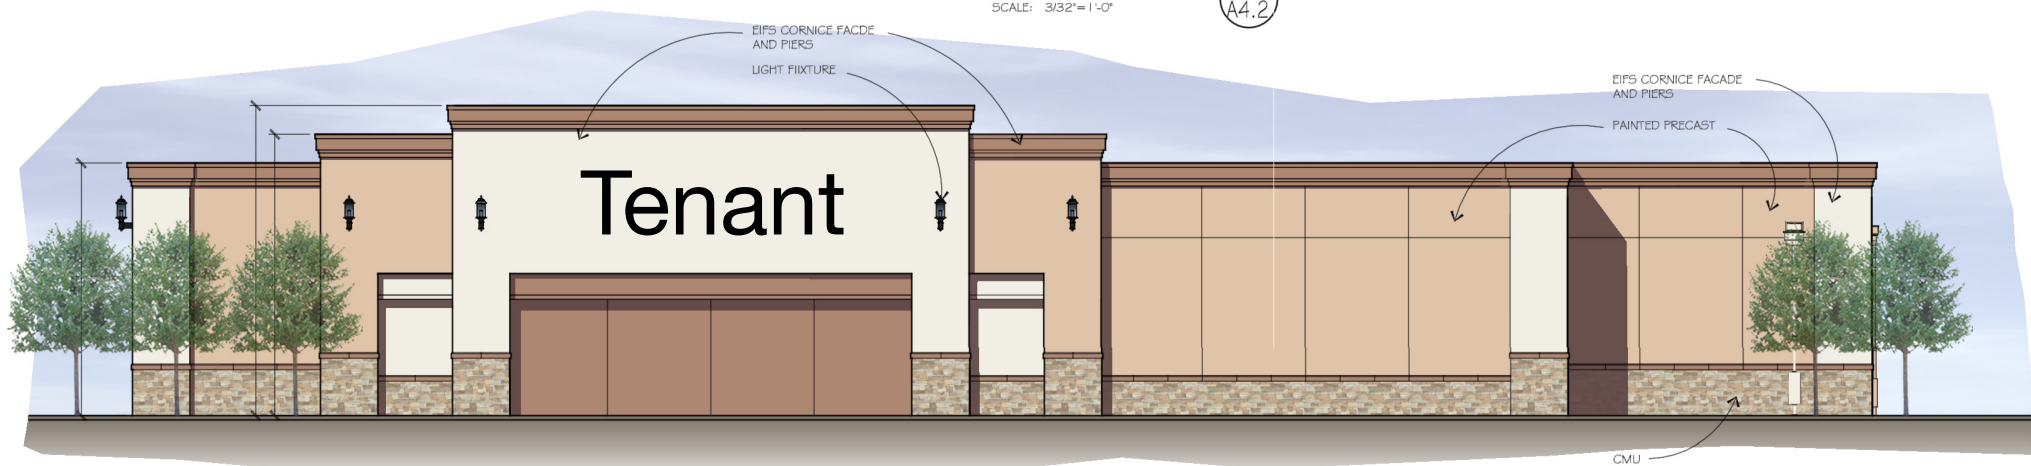

SOUTH ELEVATION 4
SCALE: 3/32"=1'-0" A4.2



KEY PLAN
SCALE: NTS

BUILDING D ELEVATIONS :
SHOPPES AT FOX RIVER
WAUKESHA, WISCONSIN

OWNER/DEVELOPER:
RAMCO-GERSHENSON INC.
31500 NORTHWESTERN HWY., SUITE 300
FARMINGTON HILLS, MICHIGAN 48334

Wah Yee Associates
ARCHITECTS & PLANNERS
37911 WEST TWELVE MILE ROAD
FARMINGTON HILLS, MICHIGAN 48331
PHONE 248.489.9160 FAX 489.0133
PROJECT NO. 4761


All ideas, designs, arrangements, and plans indicated or represented by the drawing are owned by and the property of Wah Yee Associates and were created, evolved and developed for use on and in connection with the specified project. None of such ideas, arrangements, or plans shall be used by or disclosed to any person, firm or corporation for any purpose whatsoever without the written permission of Wah Yee Associates.

PRELIMINARY
NOT FOR
CONSTRUCTION
A 4.2


ISSUED:
OWNER REVIEW 3-4-14
OWNER REVIEW 3-6-14
CITY COMMENTS 6-5-14
CITY COMMENTS 6-26-14



PARTIAL EAST ELEVATION 1
 SCALE: 3/32"=1'-0"
 A4.3

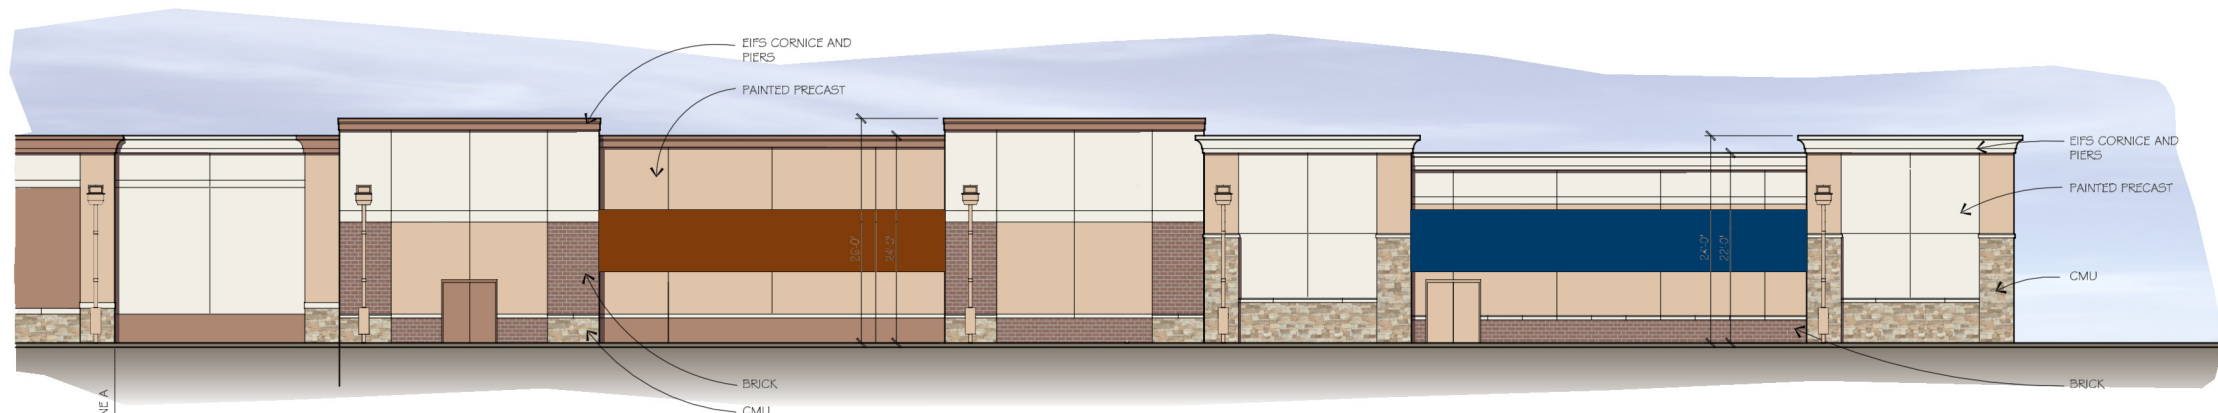

PARTIAL EAST ELEVATION 2
 SCALE: 3/32"=1'-0"
 A4.3

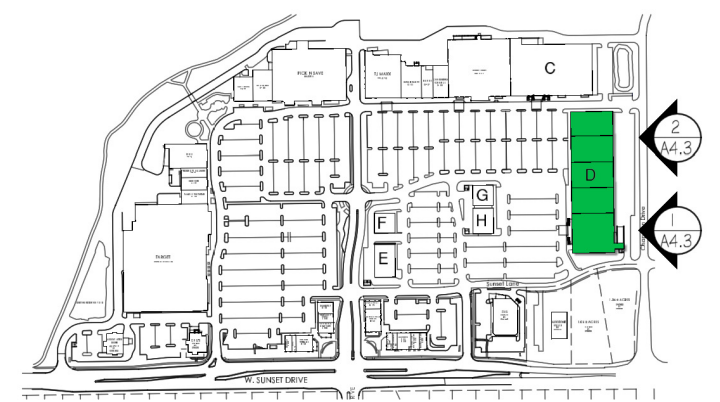

KEY PLAN
 SCALE: NTS

BUILDING D ELEVATIONS :
SHOPPES AT FOX RIVER
 WAUKESHA, WISCONSIN

OWNER/DEVELOPER
 RAMCO-GERSHENSON INC.
 31500 NORTHWESTERN HWY, SUITE 300
 FARMINGTON HILLS, MICHIGAN 48334

WAH YEE ASSOCIATES
 ARCHITECTS & PLANNERS
 37911 WEST TWELVE MILE ROAD
 FARMINGTON HILLS, MICHIGAN 48331
 PHONE 248.489.9160 FAX 489.0133
 PROJECT NO. 4761

ISSUED :
 OWNER REVIEW
 3-4-14
 OWNER REVIEW
 3-6-14
 CITY COMMENTS
 6-6-14
 CITY COMMENTS
 6-26-14


PRELIMINARY
 NOT FOR
 CONSTRUCTION
 A 4.3



BUILDING E

BUILDING F

EAST ELEVATION
SCALE: 3/32"=1'-0"
1
A4.4

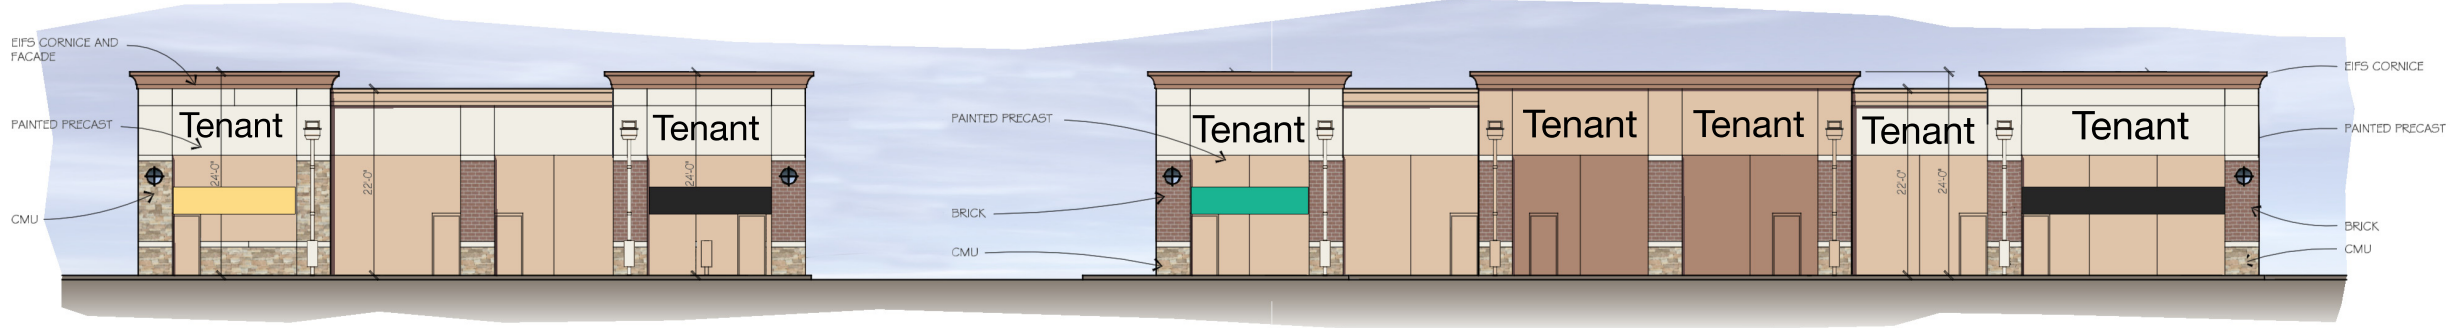

BUILDING F

BUILDING E


WEST ELEVATION
SCALE: 3/32"=1'-0"
2
A4.4



BUILDING F
NORTH ELEVATION
SCALE: 3/32"=1'-0"
4
A4.4



BUILDING E
SOUTH ELEVATION
SCALE: 3/32"=1'-0"
3
A4.4

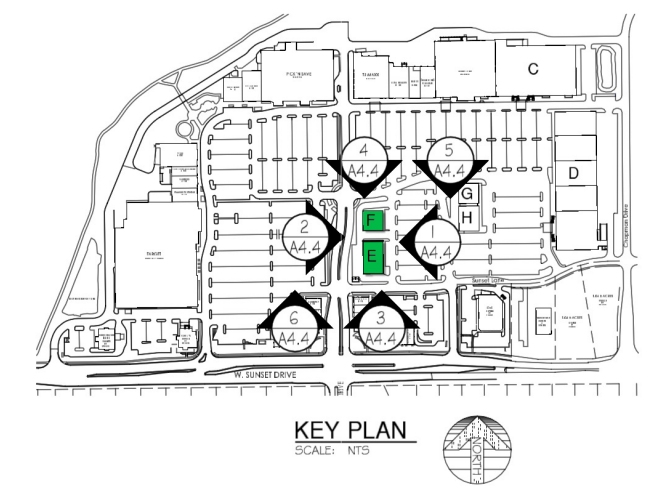

KEY PLAN
SCALE: NTS



BUILDING F
SOUTH ELEVATION
SCALE: 3/32"=1'-0"
6
A4.4



BUILDING E
NORTH ELEVATION
SCALE: 3/32"=1'-0"
5
A4.4


BUILDINGS E AND F ELEVATIONS :
SHOPPES AT FOX RIVER
WAUKESHA, WISCONSIN

OWNER/DEVELOPER:
RAMCO-GERSHENSON INC.
31500 NORTHWESTERN HWY, SUITE 300
FARMINGTON HILLS, MICHIGAN 48334


WAH YEE ASSOCIATES
ARCHITECTS & PLANNERS
37911 WEST TWELVE MILE ROAD
FARMINGTON HILLS, MICHIGAN 48331
PHONE 248.489.9160 FAX 489.0133
PROJECT NO. 4761

ISSUED :
OWNER REVIEW
3-4-14
OWNER REVIEW
3-6-14
CITY COMMENTS
6-6-14
CITY COMMENTS
6-26-14

PRELIMINARY
NOT FOR
CONSTRUCTION
A 4.4

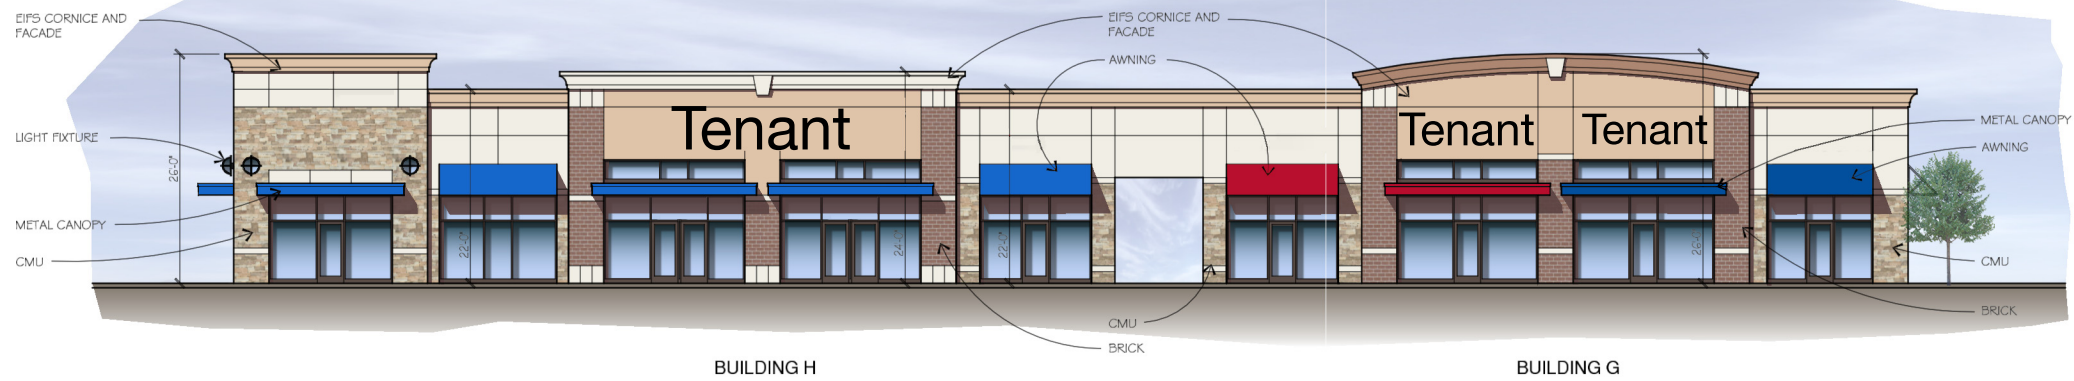


EAST ELEVATION
SCALE: 3/32"=1'-0"
A4.5

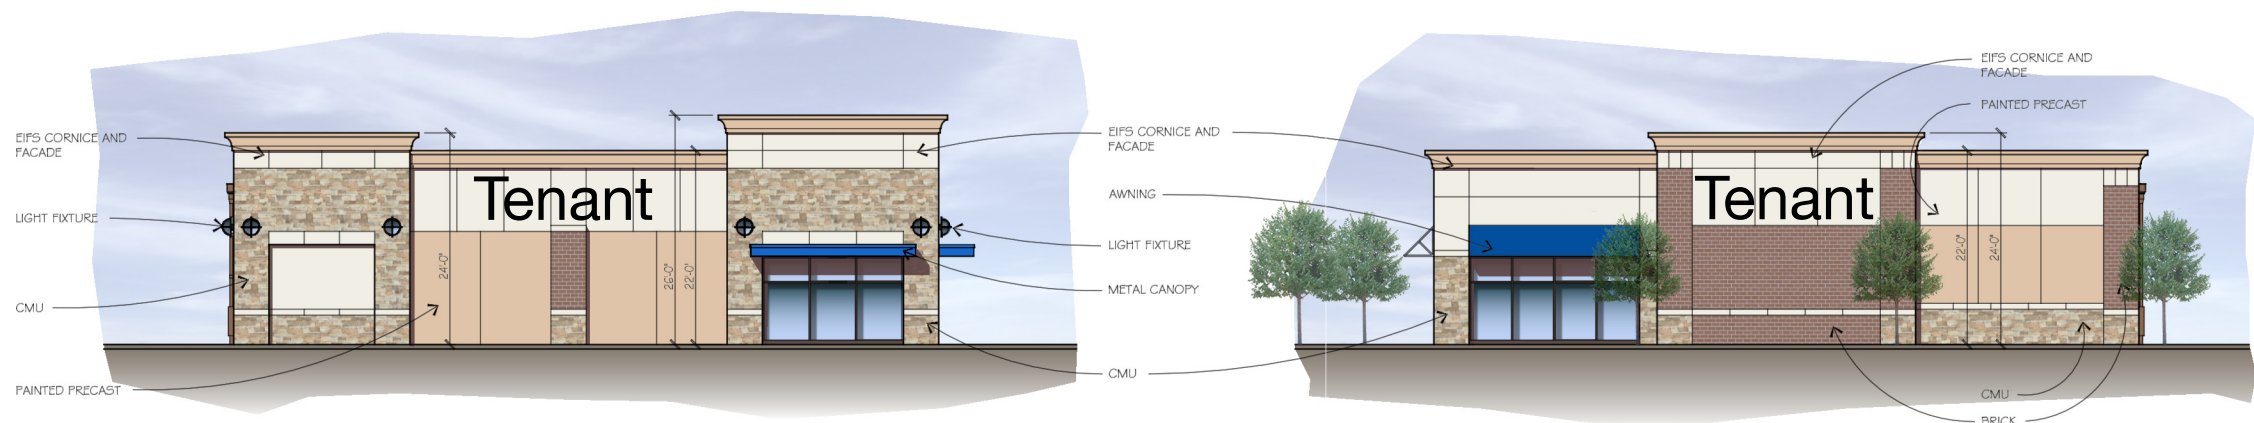

BUILDING H SOUTH ELEVATION
SCALE: 3/32"=1'-0"
A4.5

BUILDING G NORTH ELEVATION
SCALE: 3/32"=1'-0"
A4.5

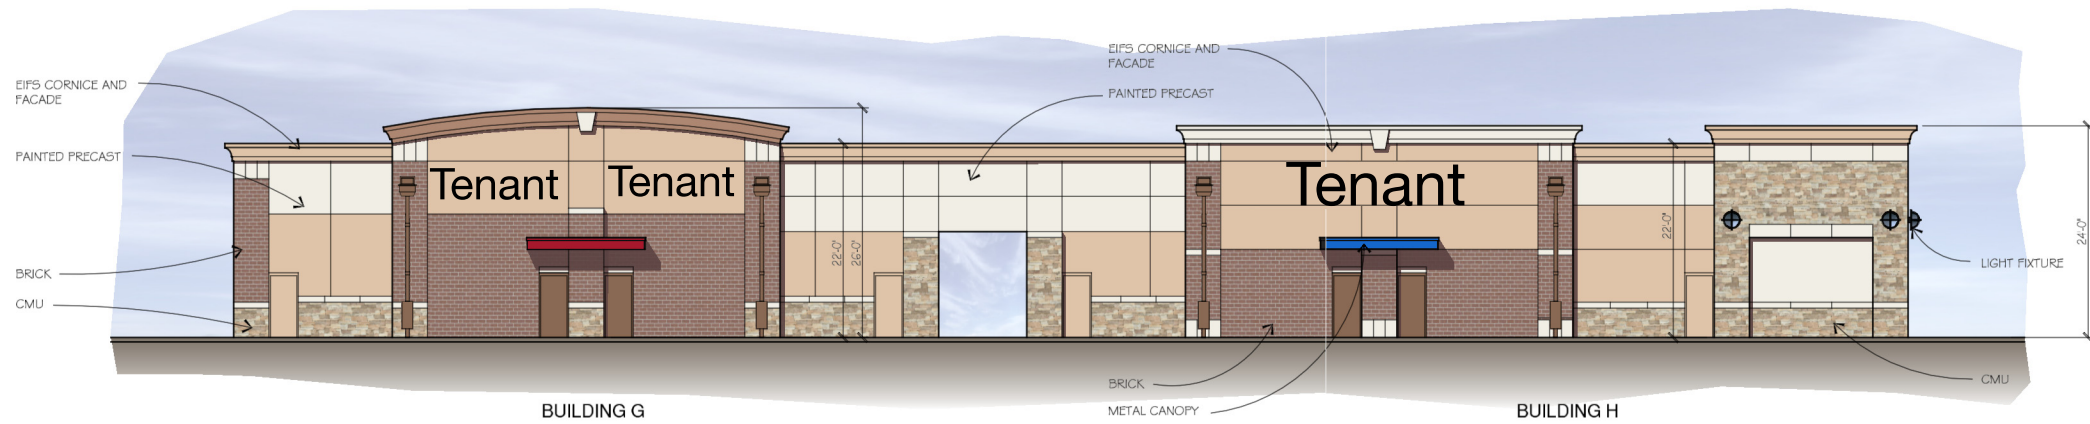

WEST ELEVATION
SCALE: 3/32"=1'-0"
A4.5



KEY PLAN
SCALE: NTS

BUILDINGS G AND H ELEVATIONS :
SHOPPES AT FOX RIVER
WAUKESHA, WISCONSIN

OWNER/DEVELOPER
RAMCO-GERSHENSON INC.
31500 NORTHWESTERN HWY, SUITE 300
FARMINGTON HILLS, MICHIGAN 48334

Wah Yee Associates
ARCHITECTS & PLANNERS
37911 WEST TWELVE MILE ROAD
FARMINGTON HILLS, MICHIGAN 48331
PHONE 248.489.9160 FAX 489.0133
PROJECT NO. 4761

ISSUED :
OWNER REVIEW
3-4-14
OWNER REVIEW
3-6-14
CITY COMMENTS
6-6-14

PRELIMINARY
NOT FOR
CONSTRUCTION
A 4.5