



- DEMOLITION FLOOR PLAN CODED NOTES:
- REMOVE EXISTING HANDRAIL


REMOVE WOOD DOOR, JAMB, AND SILI REMOVE EXISTING STOVE

REMOVE EXISTING CARPET AND PAD.

REMOVE GWB WALL

- 2

- REMOVE DOOR. REMOVE CONCRETE FOUNDATION TO 12" BELOW GRADE AND WOOD STAIRS
- RELOCATE EXISTING DX UNITS AND CONCRETE SLABS, SEE SITE PLAN
- REMOVE EXISTING PLUMBING FIXTURE
- REMOVE EXISTING TILE FLOOR. SAVE SOME TILE TO PATCH TOILET ROOM. EXISTING DRESSER STORAGE TO REMAIN REMOVE EXISTING CABINETS REMOVE EXISTING VINYL FLOORING

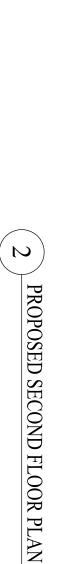

- (2) PATCH EXISTING CONCRETE FLOOR WITH 4" CONCRETE, LEVEL W/ADJACENT SURFACES (1) CONCRETE SONOTUBES – SEE STRUCTURAL PLAN FOR SIZE AND LOCATION FLOOR PLAN CODED NOTES:
- PATCH OPENING IN CHIMNEY WITH CONCRETE
- SEAL MASONRY AND PAINT WALLS

(5) (<u>4</u>)

- HVAC CONTRACTOR TO INSPECT AND VERIFY THAT HOT WATER HEATER AND WATER SOFTENER ARE IN GOOD WORKING ORDER

(7)

**6** 

- HVAC CONTRACTOR TO INSPECT AND VERIFY FURNACES ARE IN GOOD WORKING ORDER EXISTING CABINETS TO REMAIN
- ELECTRICAL CONTRACTOR TO INSPECT EXISTING SERVICE FOR USE IN CONVERTED RESIDENCE FOR CODE COMPLIANCE INSTALL NEW 1 ½" DIAMETER WOOD HANDRAIL 34-36" ABOVE TREAD HEIGHT

  - **(5**)

- - NURSE WRITING DESK. SEE DETAIL XXX
  - NEW OPEN WOOD HANDRAIL. PAINT TO MATCH EXISTING WOOD TRIM NEW PLAM COUNTER

RECESSED CAN LIGHT W/ LED BULB

NEW RECEPTION DESK, SEE DETAIL XXX

POLE AND SHELF BACKFILL FORMER BASEMENT ACCESS W/ CRUSHED STONE TO GRADE NEW LED SURFACE MOUNTED LIGHT FIXTURE. ELECTRICAL CONTRACTOR TO VERIFY LIGHT LEVELS WITH UNIVERSITY

ENCLOSE MASONRY OPENING W/ 12" CMU. XXX AND WATERPROOF EXTERIOR WALL


- 20 20
- **25 24** 22 **(23**) РАТСН CLOSE OFF EXISTING FIREPLACE. STUFF FLUE W/ FIRE PROOF INSULATION AND SEAL DOORS ADD (5) PLAM SHELVES ON KV STANDARDS GWB WHERE WALLS WERE REMOVED


NEW WOOD HANDICAP RAMP, SEE DETAIL XXX


NEW WOOD HANDRAIL, SEE DETAIL XXX

Sheet Title:

PATCH CERAMIC TILE FLOOR CLOSE UP RECESSED BOOKSHELF W/ STUDS AND GWB

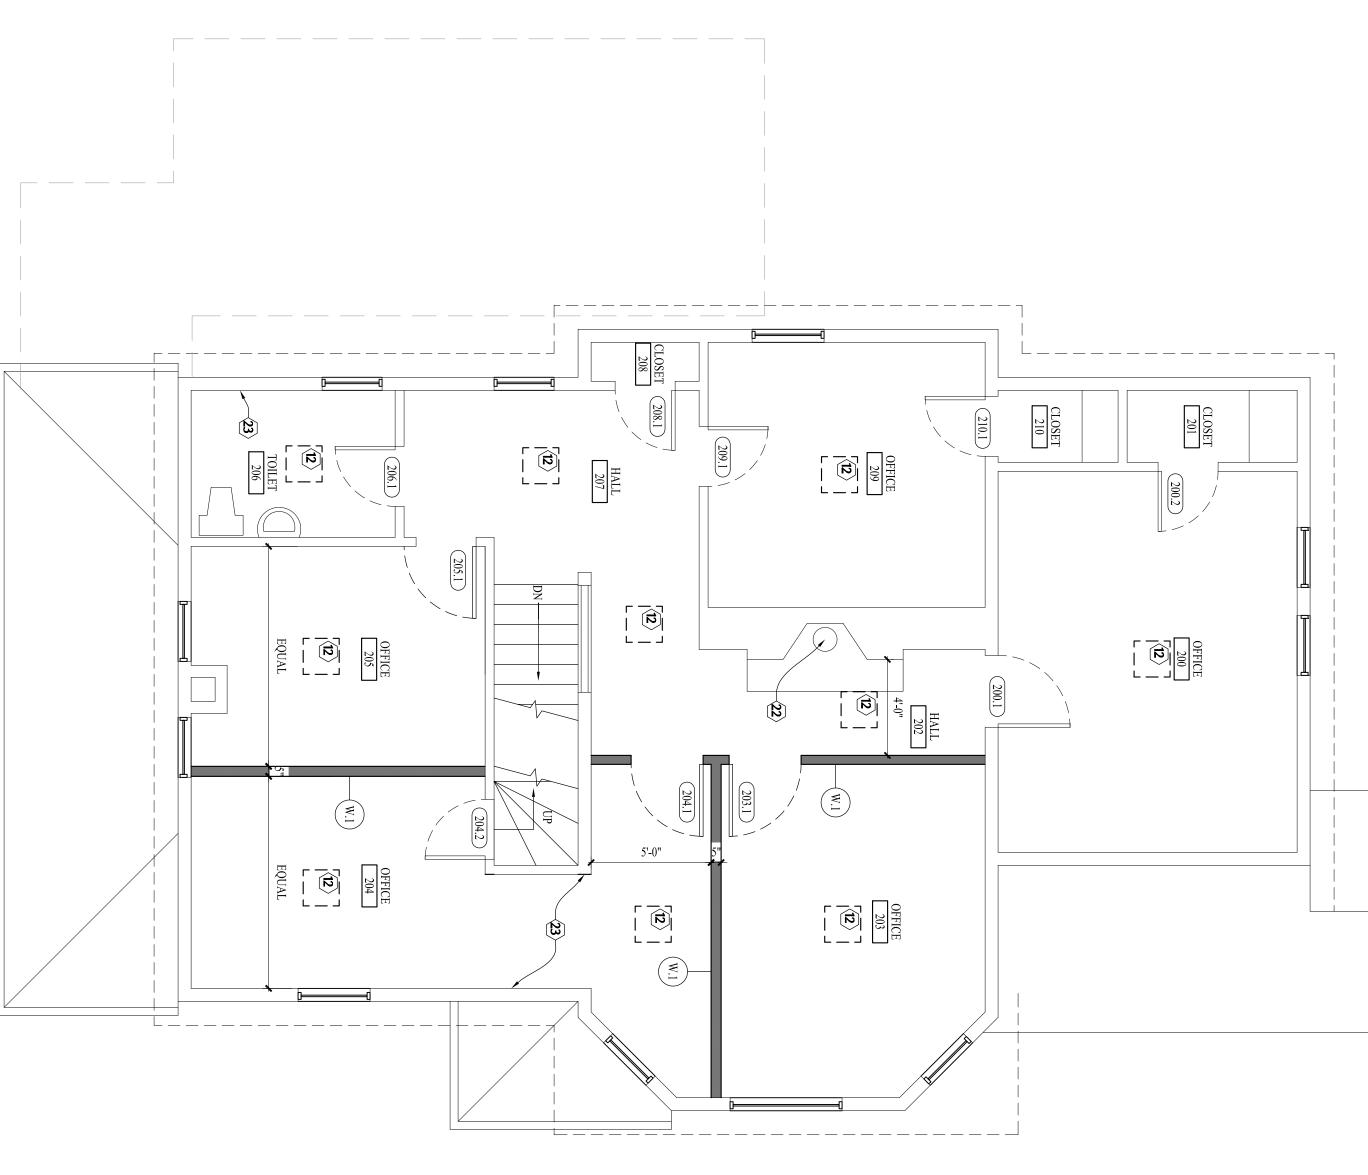

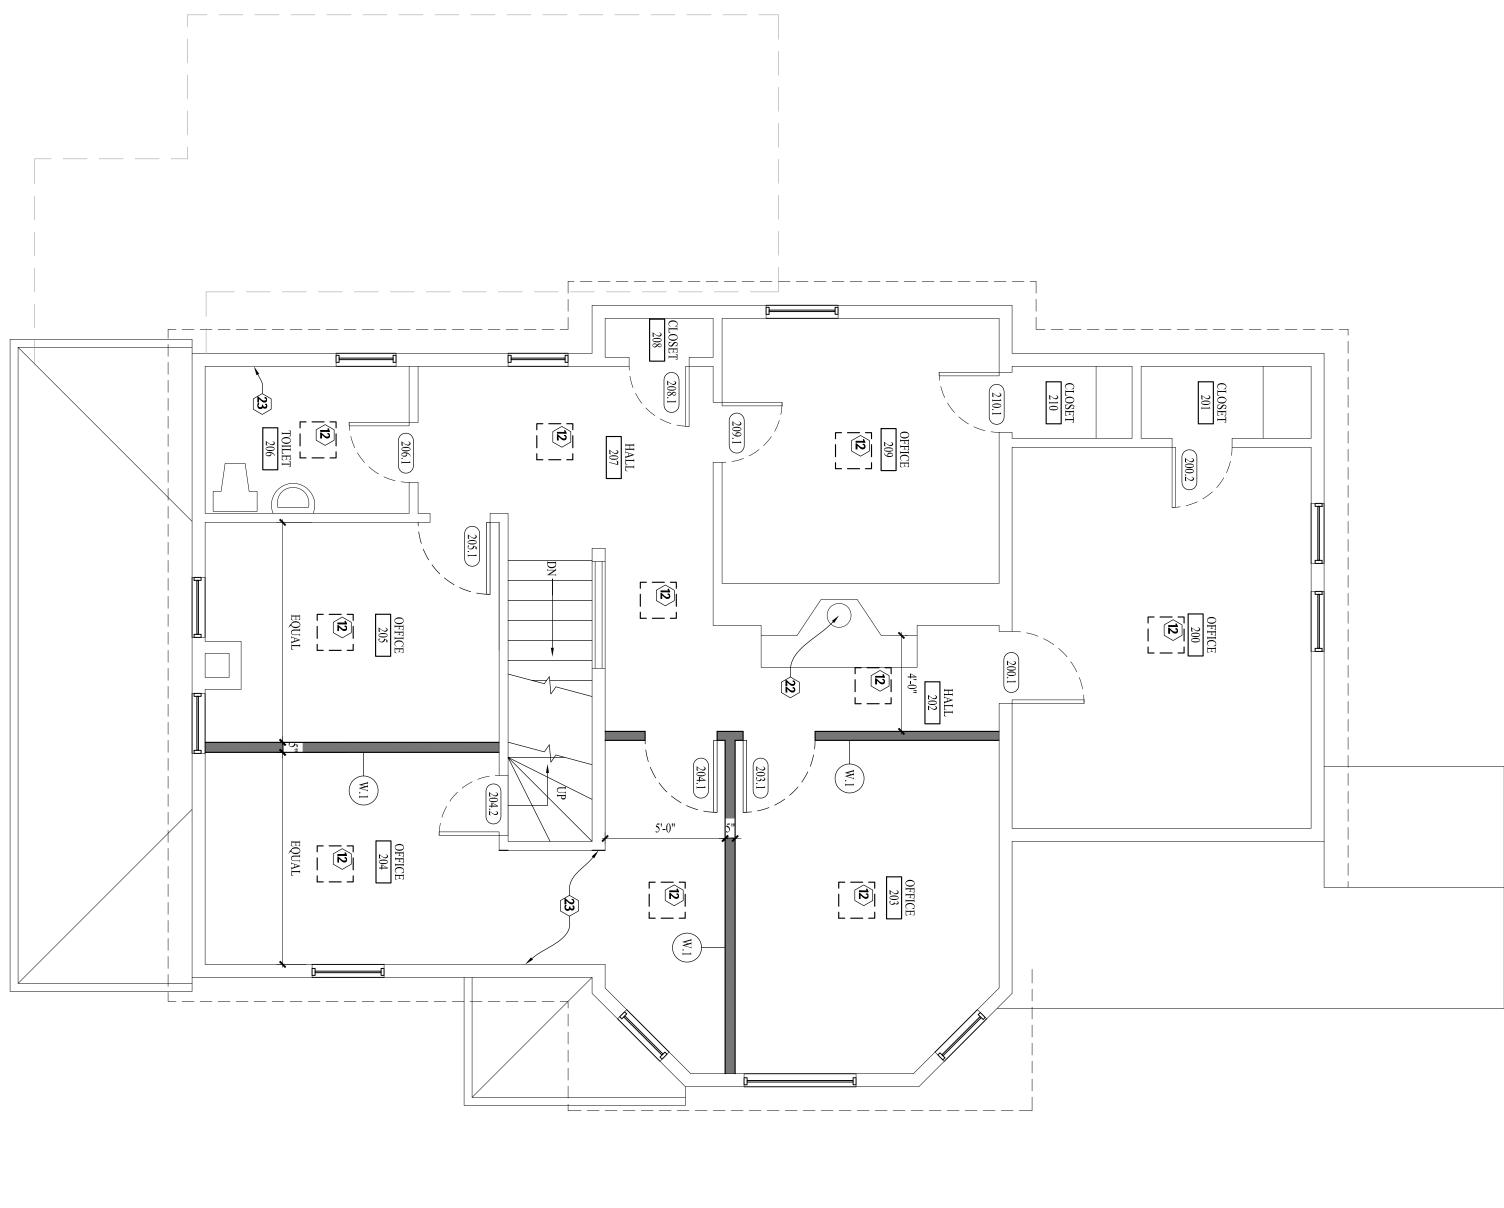

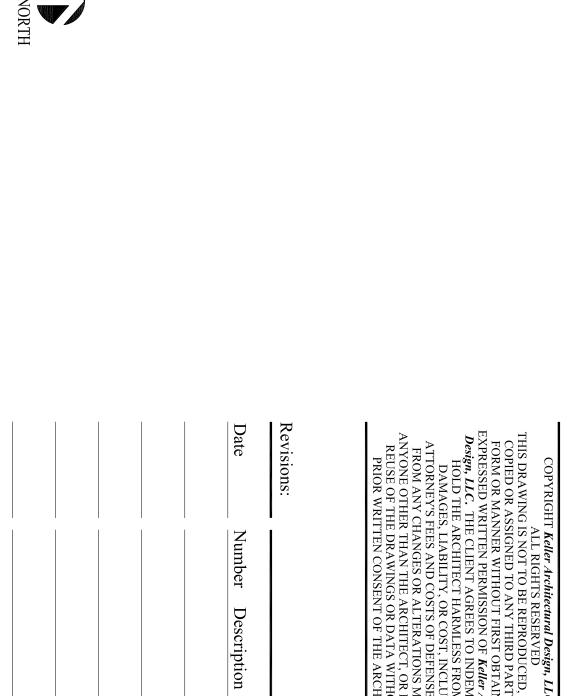

Existing Demolition and Proposed New Second Floor Plans and Construction Notes 03/11/2015

L15-010 - CARROLL HEALTH CENTER - 03/11/2015

12.01.20

Sheet No.:

NOT FOR CONSTRUCTION - PRELIMINARY - FOR ESTIMATING AND REVIEW ONLY- DO NOT SCALE THESE DRAWINGS-

114 S. East Avenue Waukesha, WI 53186

UNIVERSITY

Owner:

CARROLL

Project:

esign,

rchitectural

CARROLL

HEALTH

CENTER

215 WRIGHT STREET WAUKESHA, WI