



1 NORTH PLAN NORTH
ARCHITECTURAL SITE PLAN
SCALE: 1/32" = 1'-0"

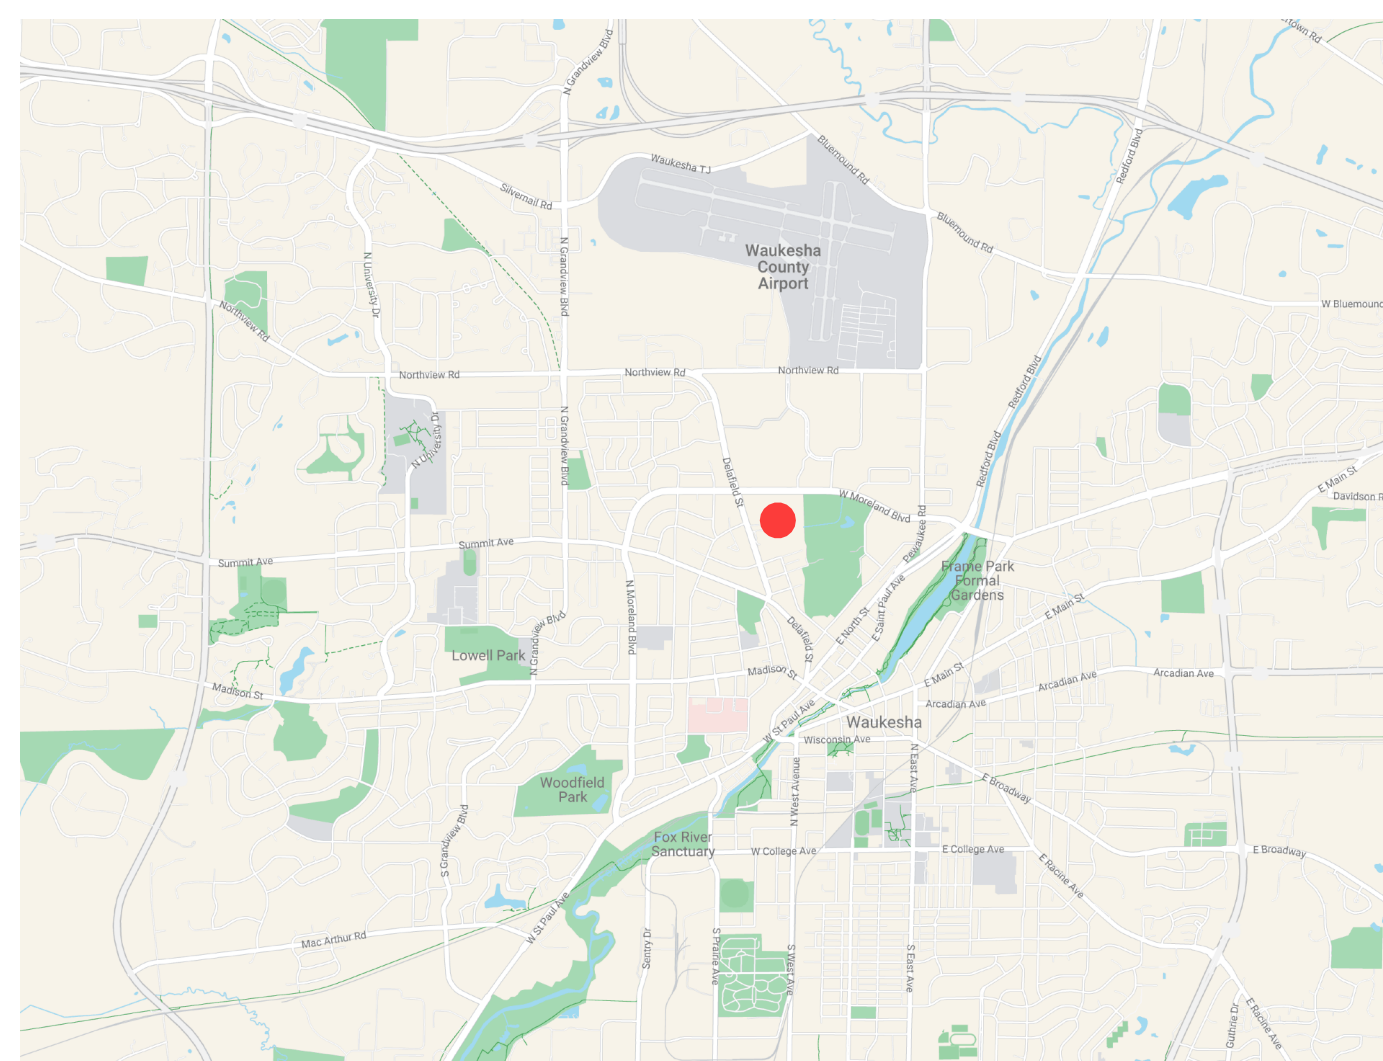


VICINITY MAP

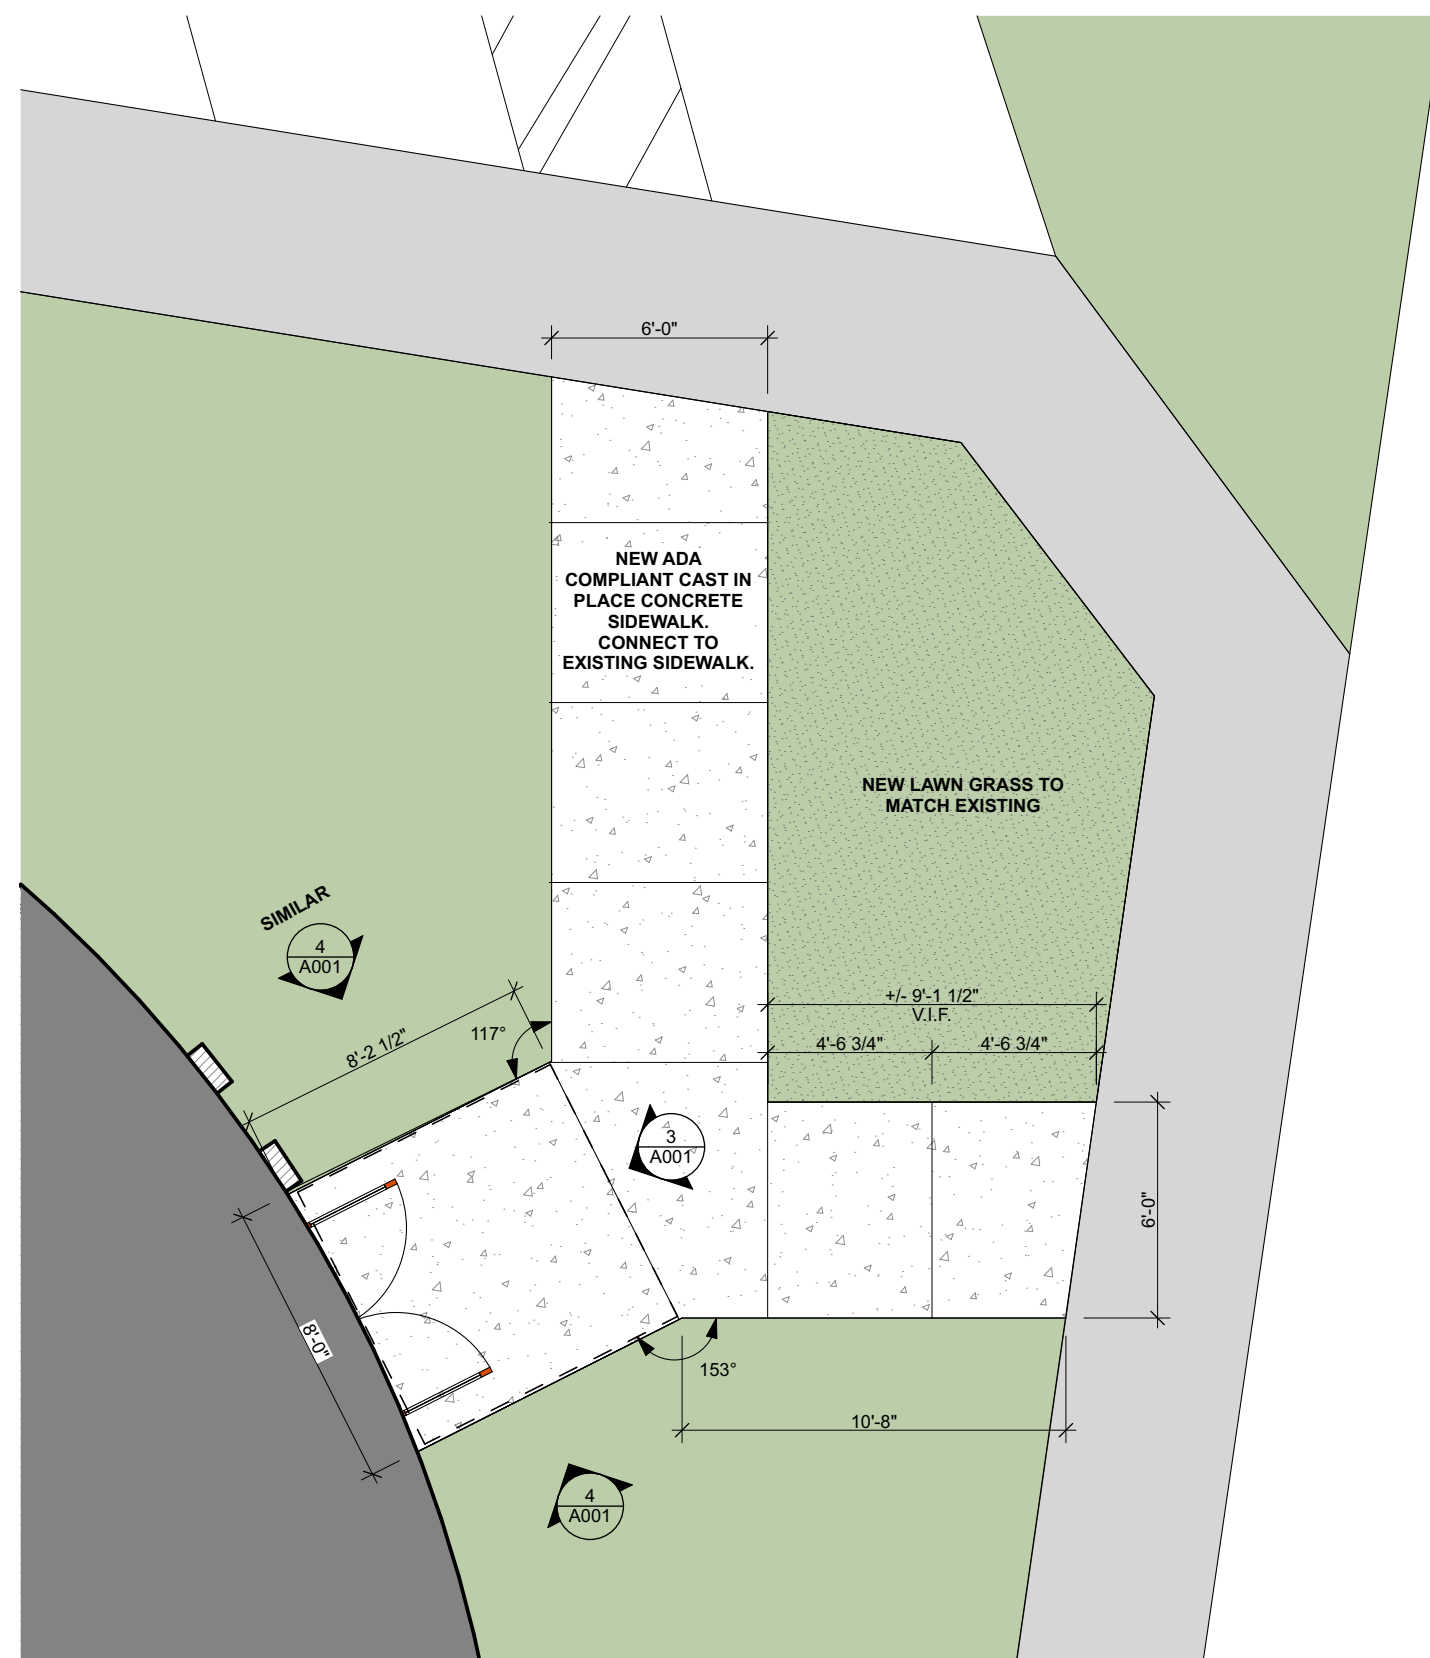

2 NORTH PLAN NORTH
ARCHITECTURAL SITE PLAN ENLARGED
SCALE: 3/16" = 1'-0"



3 PARTIAL EAST ELEVATION
SCALE: 1/4" = 1'-0"

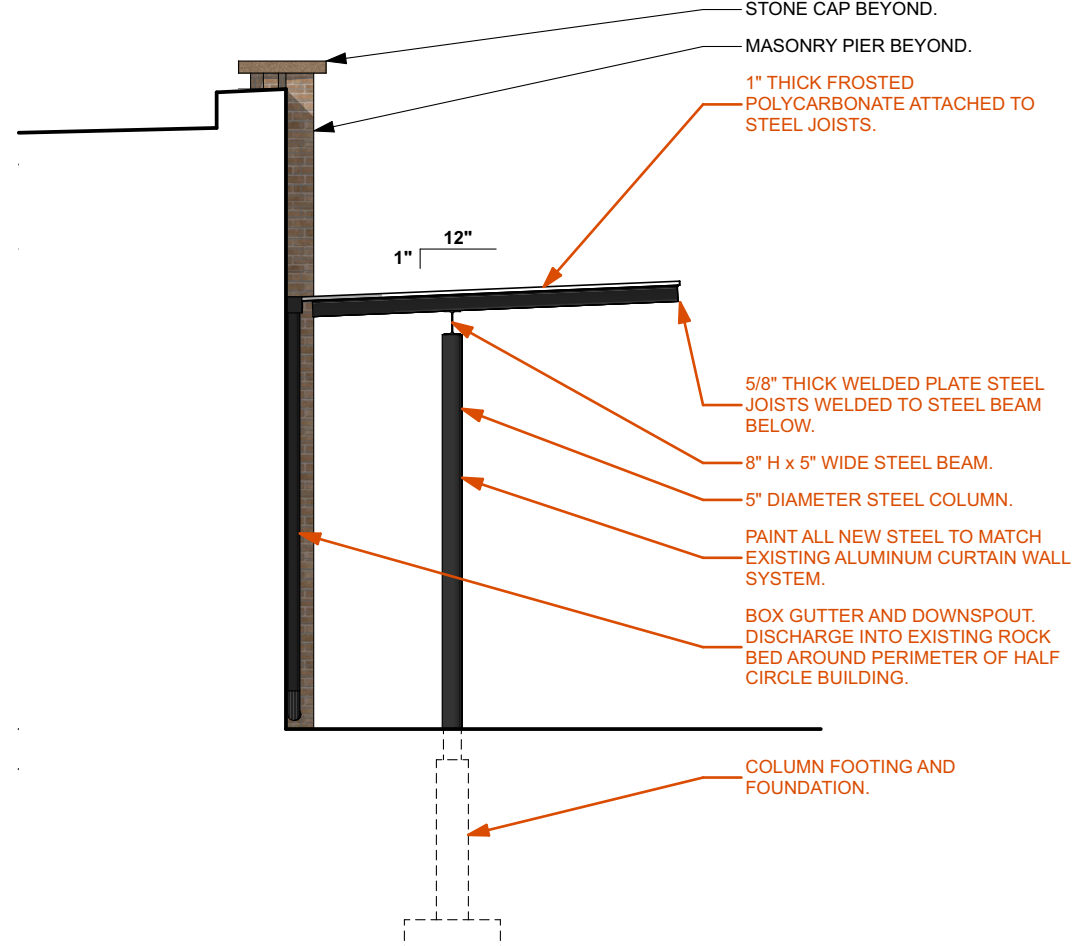

4 SOUTH ELEVATION
SCALE: 1/4" = 1'-0"

COLORED NOTE KEY

EXISTING FEATURES

NEW FEATURES

SITE PLAN - GENERAL NOTES

1. THE DETAILS OF CONSTRUCTION IN THIS PROJECT ARE OF CRITICAL IMPORTANCE TO BOTH THE CLIENT AND ARCHITECT. IF ANY PORTION OF THE CONSTRUCTION DOCUMENTS IS UNCLEAR, INCOMPLETE IN ITS DIRECTION, OR CONFLICTS WITH OTHER PORTIONS OF THE WORK, PLEASE NOTIFY THE ARCHITECT PRIOR TO EXECUTING THAT WORK.
2. NOTIFY ARCHITECT PROMPTLY IF THE INFORMATION SHOWN IN ONE PORTION OF THE CONSTRUCTION DOCUMENTS CONFLICTS WITH THAT SHOWN IN ANOTHER.
3. NOTIFY ARCHITECT PROMPTLY IF THE CONSTRUCTION DOCUMENTS ARE INCONSISTENT WITH ANY APPLICABLE CODES OR REGULATIONS.
4. CONTRACTOR TO VERIFY ALL DIMENSIONS IN FIELD PRIOR TO EXECUTION OF WORK.
5. ALL PAVING, SCORE LINES, WALLS, AND OTHER MISC. SITE IMPROVEMENTS ARE LAID OUT PERPENDICULAR OR PARALLEL TO THE BUILDING UNLESS NOTED OTHERWISE.
6. VERIFY LOCATION OF ALL OVERHEAD AND UNDERGROUND UTILITIES PRIOR TO COMMENCEMENT OF WORK.
7. CONTRACTOR SHALL PROVIDE EROSION CONTROL FACILITIES IN ACCORDANCE WITH APPLICABLE STATE AND LOCAL ORDINANCES.
8. SEE LANDSCAPE DRAWINGS FOR FULL SCOPE. ARCHITECTURAL SITE PLAN FOR REFERENCE ONLY.