


GREENSPACE TO BE REMOVED FOR INSTALLATION OF NEW DRIVE THRU ACCESS DRIVE

PARKING STALLS TO BE REMOVED FOR NEW ADDITION

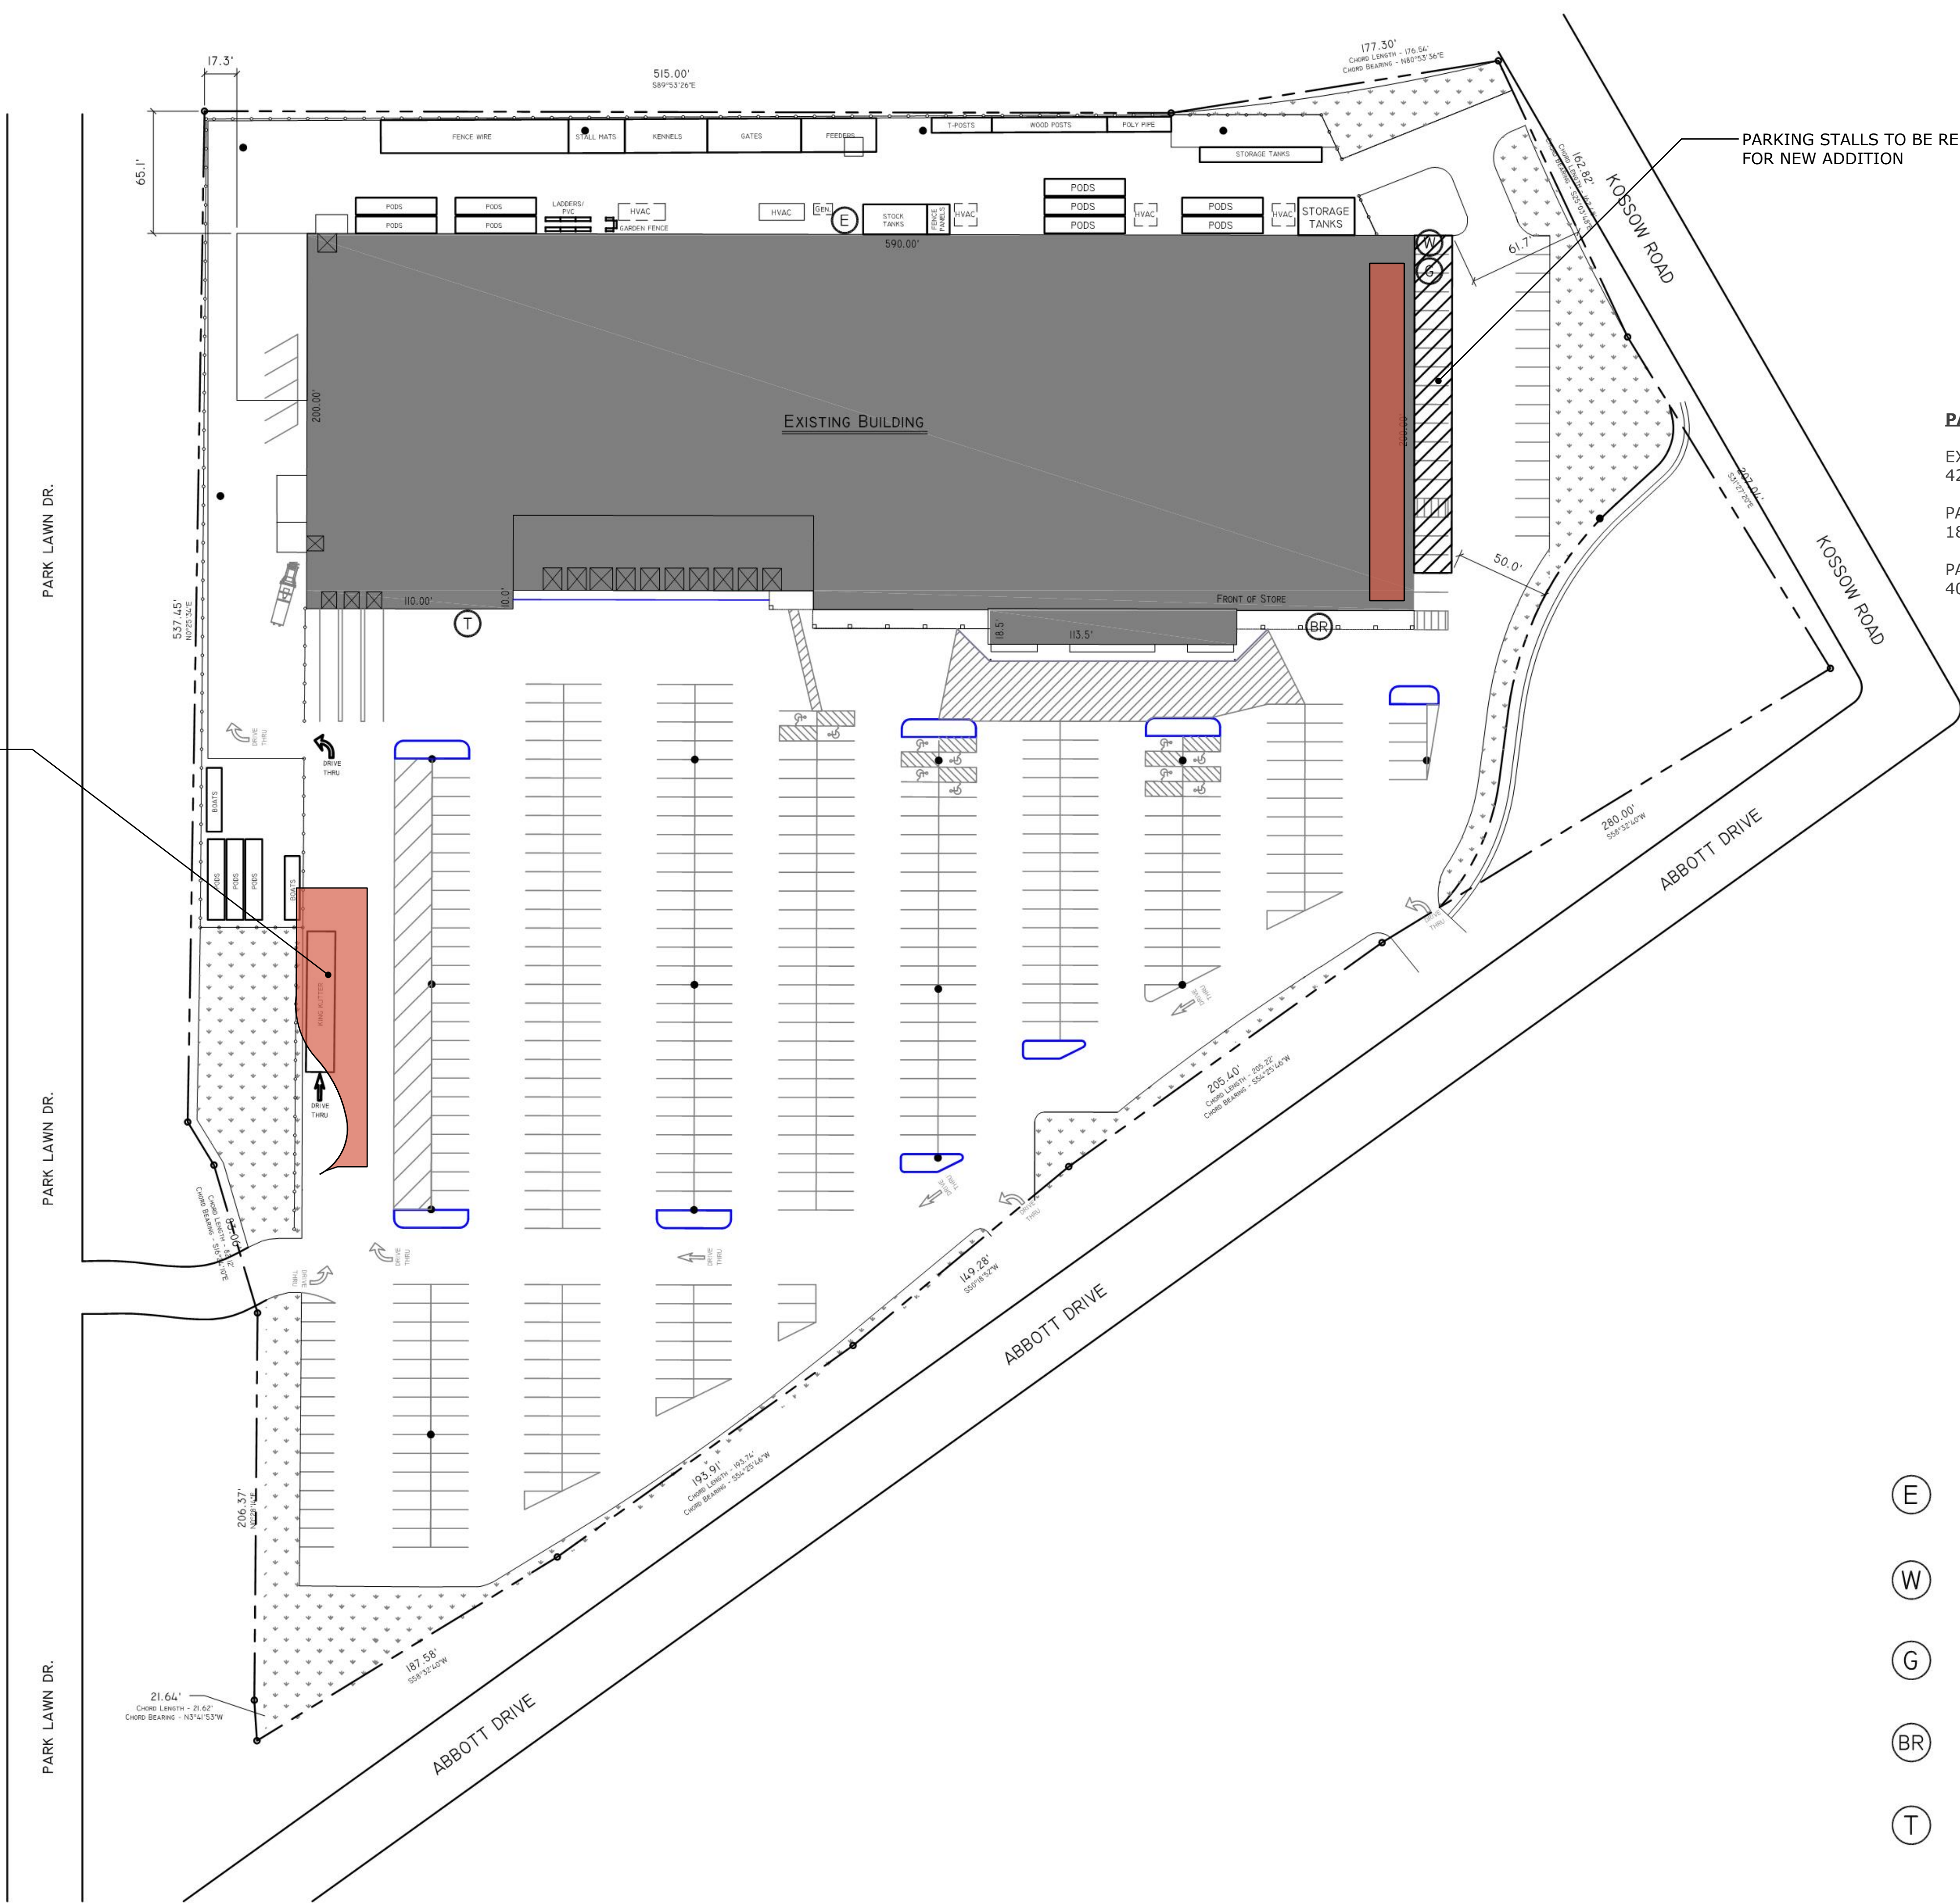

PARKING STALL TOTALS
 EXISTING PARKING STALLS
 425 STALLS
 PARKING STALLS TO BE REMOVED
 18 STALLS
 PARKING STALLS TO REMAIN
 407 STALLS

LEGEND

- (E) INCOMING ELECTRIC
- (W) INCOMING WATER
- (G) INCOMING GAS
- (BR) "BLUE RHINO" PROPANE
- (T) THOROUGHbred WELDING GAS


EXISTING OVERLAIN SITE PLAN		SCALE: 1" = 50'	DATE: MAY 15, 2017	 NORTH	PROJECT NAME: FARM & FLEET OF WAUKESHA	DRAWING NO. 1.0
REV.	BY	DATE	DESCRIPTION		PROJECT TITLE: SITE PLAN	

Blain's FARM & FLEET


P.O. BOX 391 3807 EAST RACINE STREET
 JANESVILLE, WI 53547
 © BLAIN SUPPLY, INC. 608-754-2821

THIS DOCUMENT CONTAINS CONFIDENTIAL INFORMATION OF FARM & FLEET, INC. NEITHER THIS DOCUMENT NOR THE INFORMATION HEREIN IS TO BE REPRODUCED, USED OR DISCLOSED EITHER IN WHOLE OR IN PART EXCEPT AS SPECIFICALLY AUTHORIZED BY FARM & FLEET, INC.


2310 KOSSOW ROAD
 WAUKESHA, WISCONSIN 53186-2967

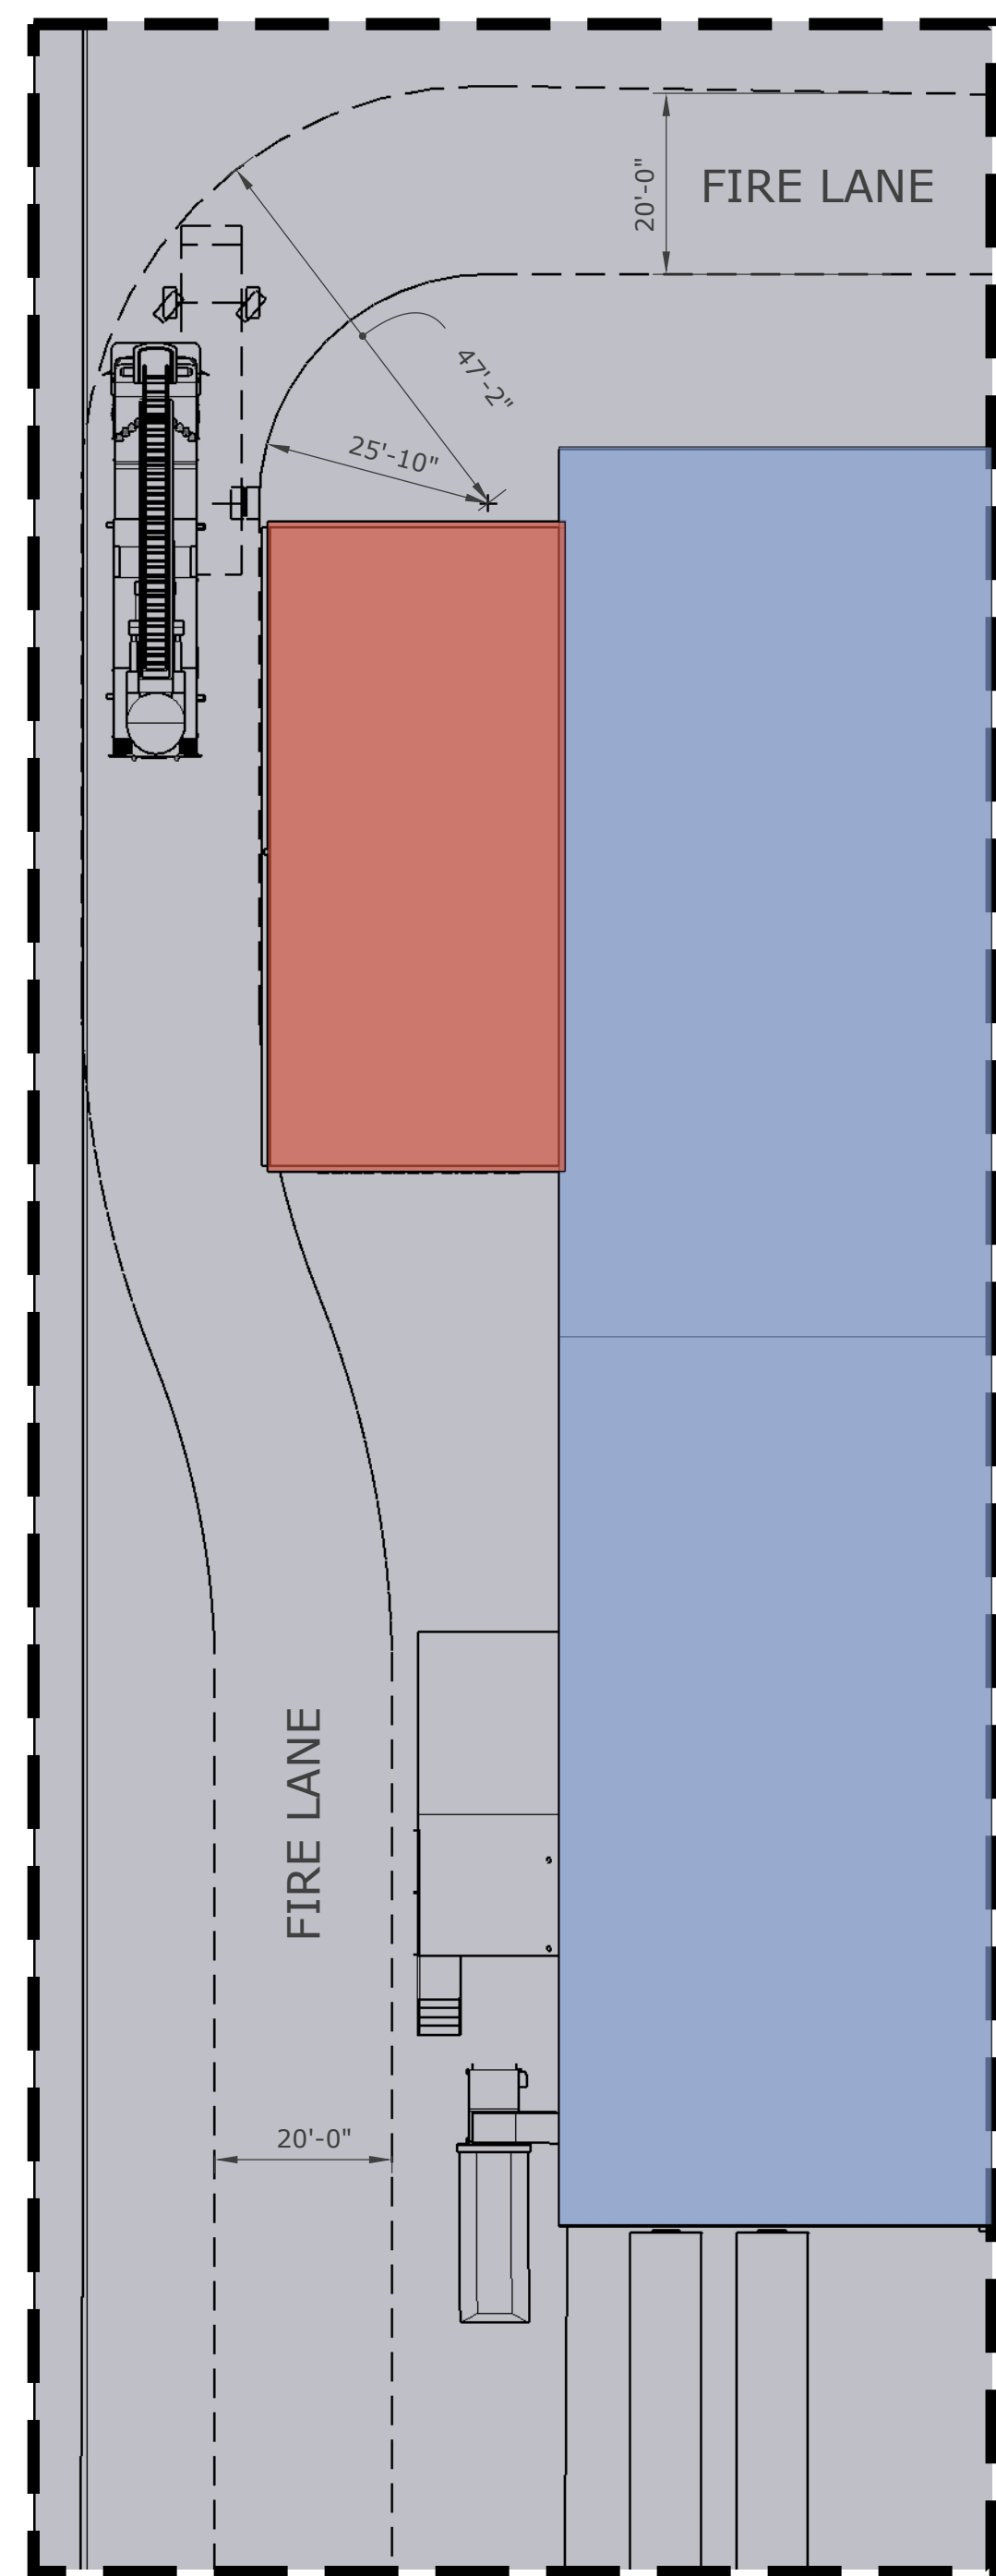

**ENLARGED FIRE TRUCK
TUNING RADIUS**

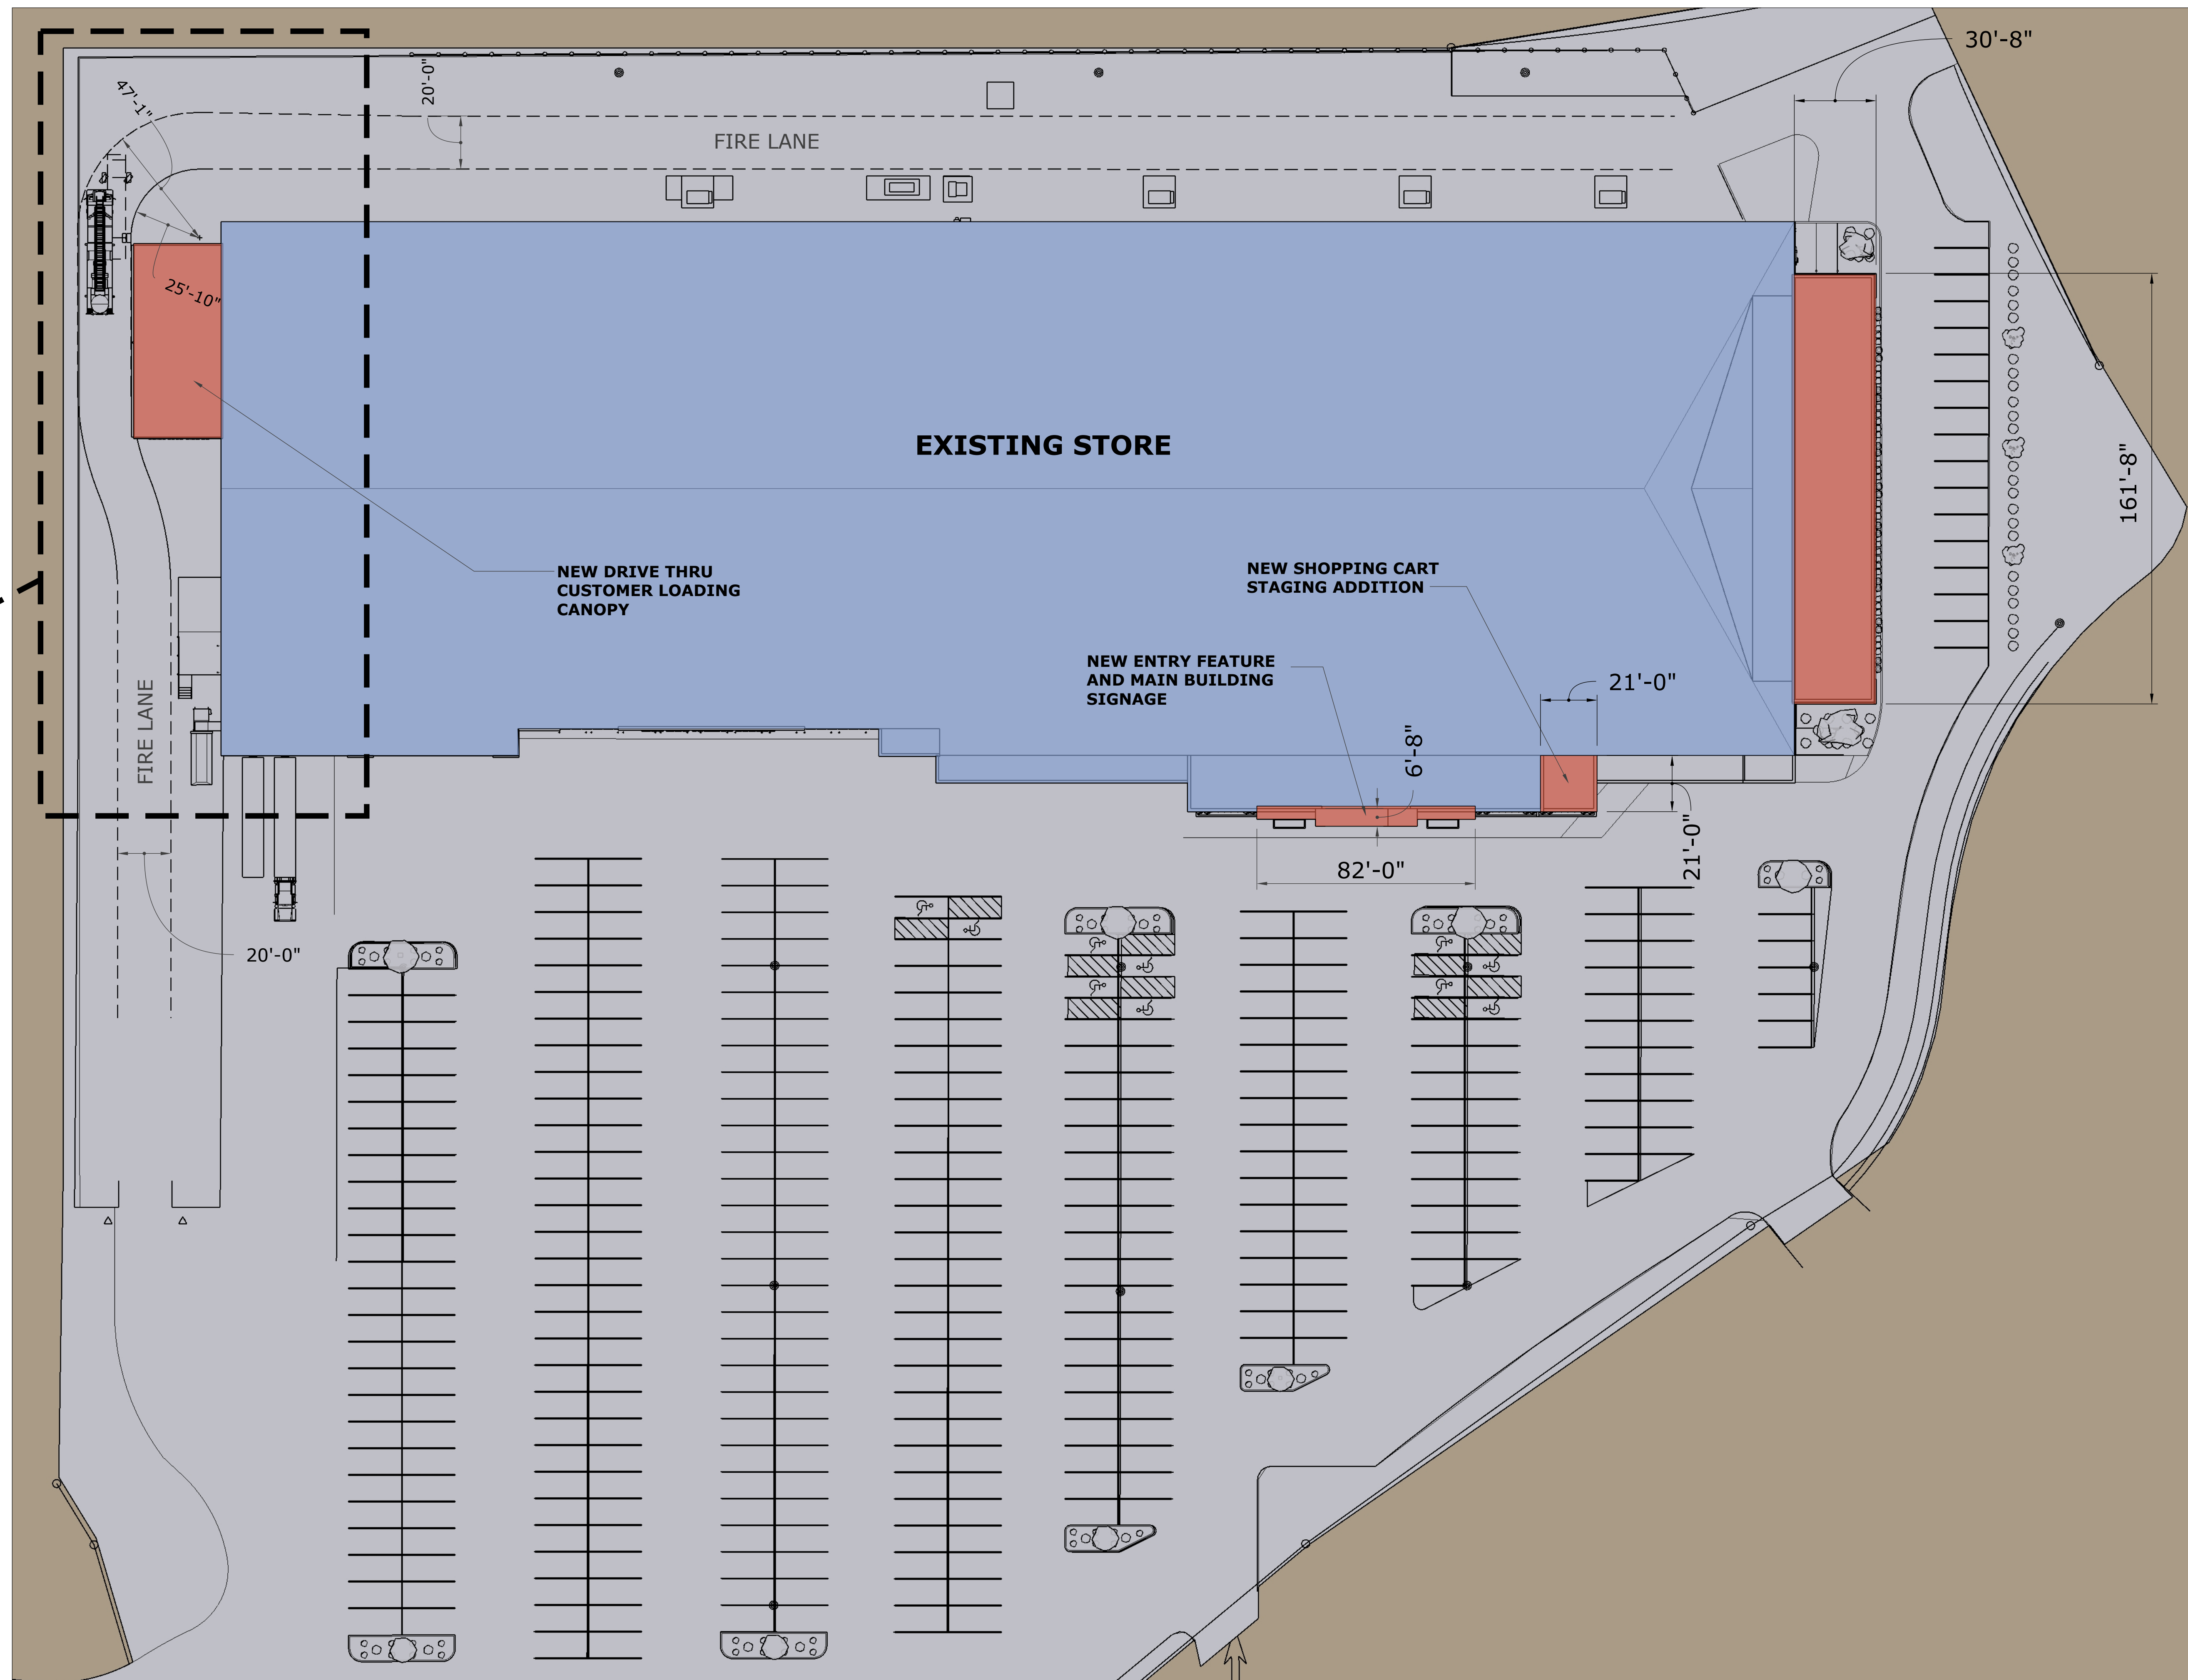

SITE PLAN

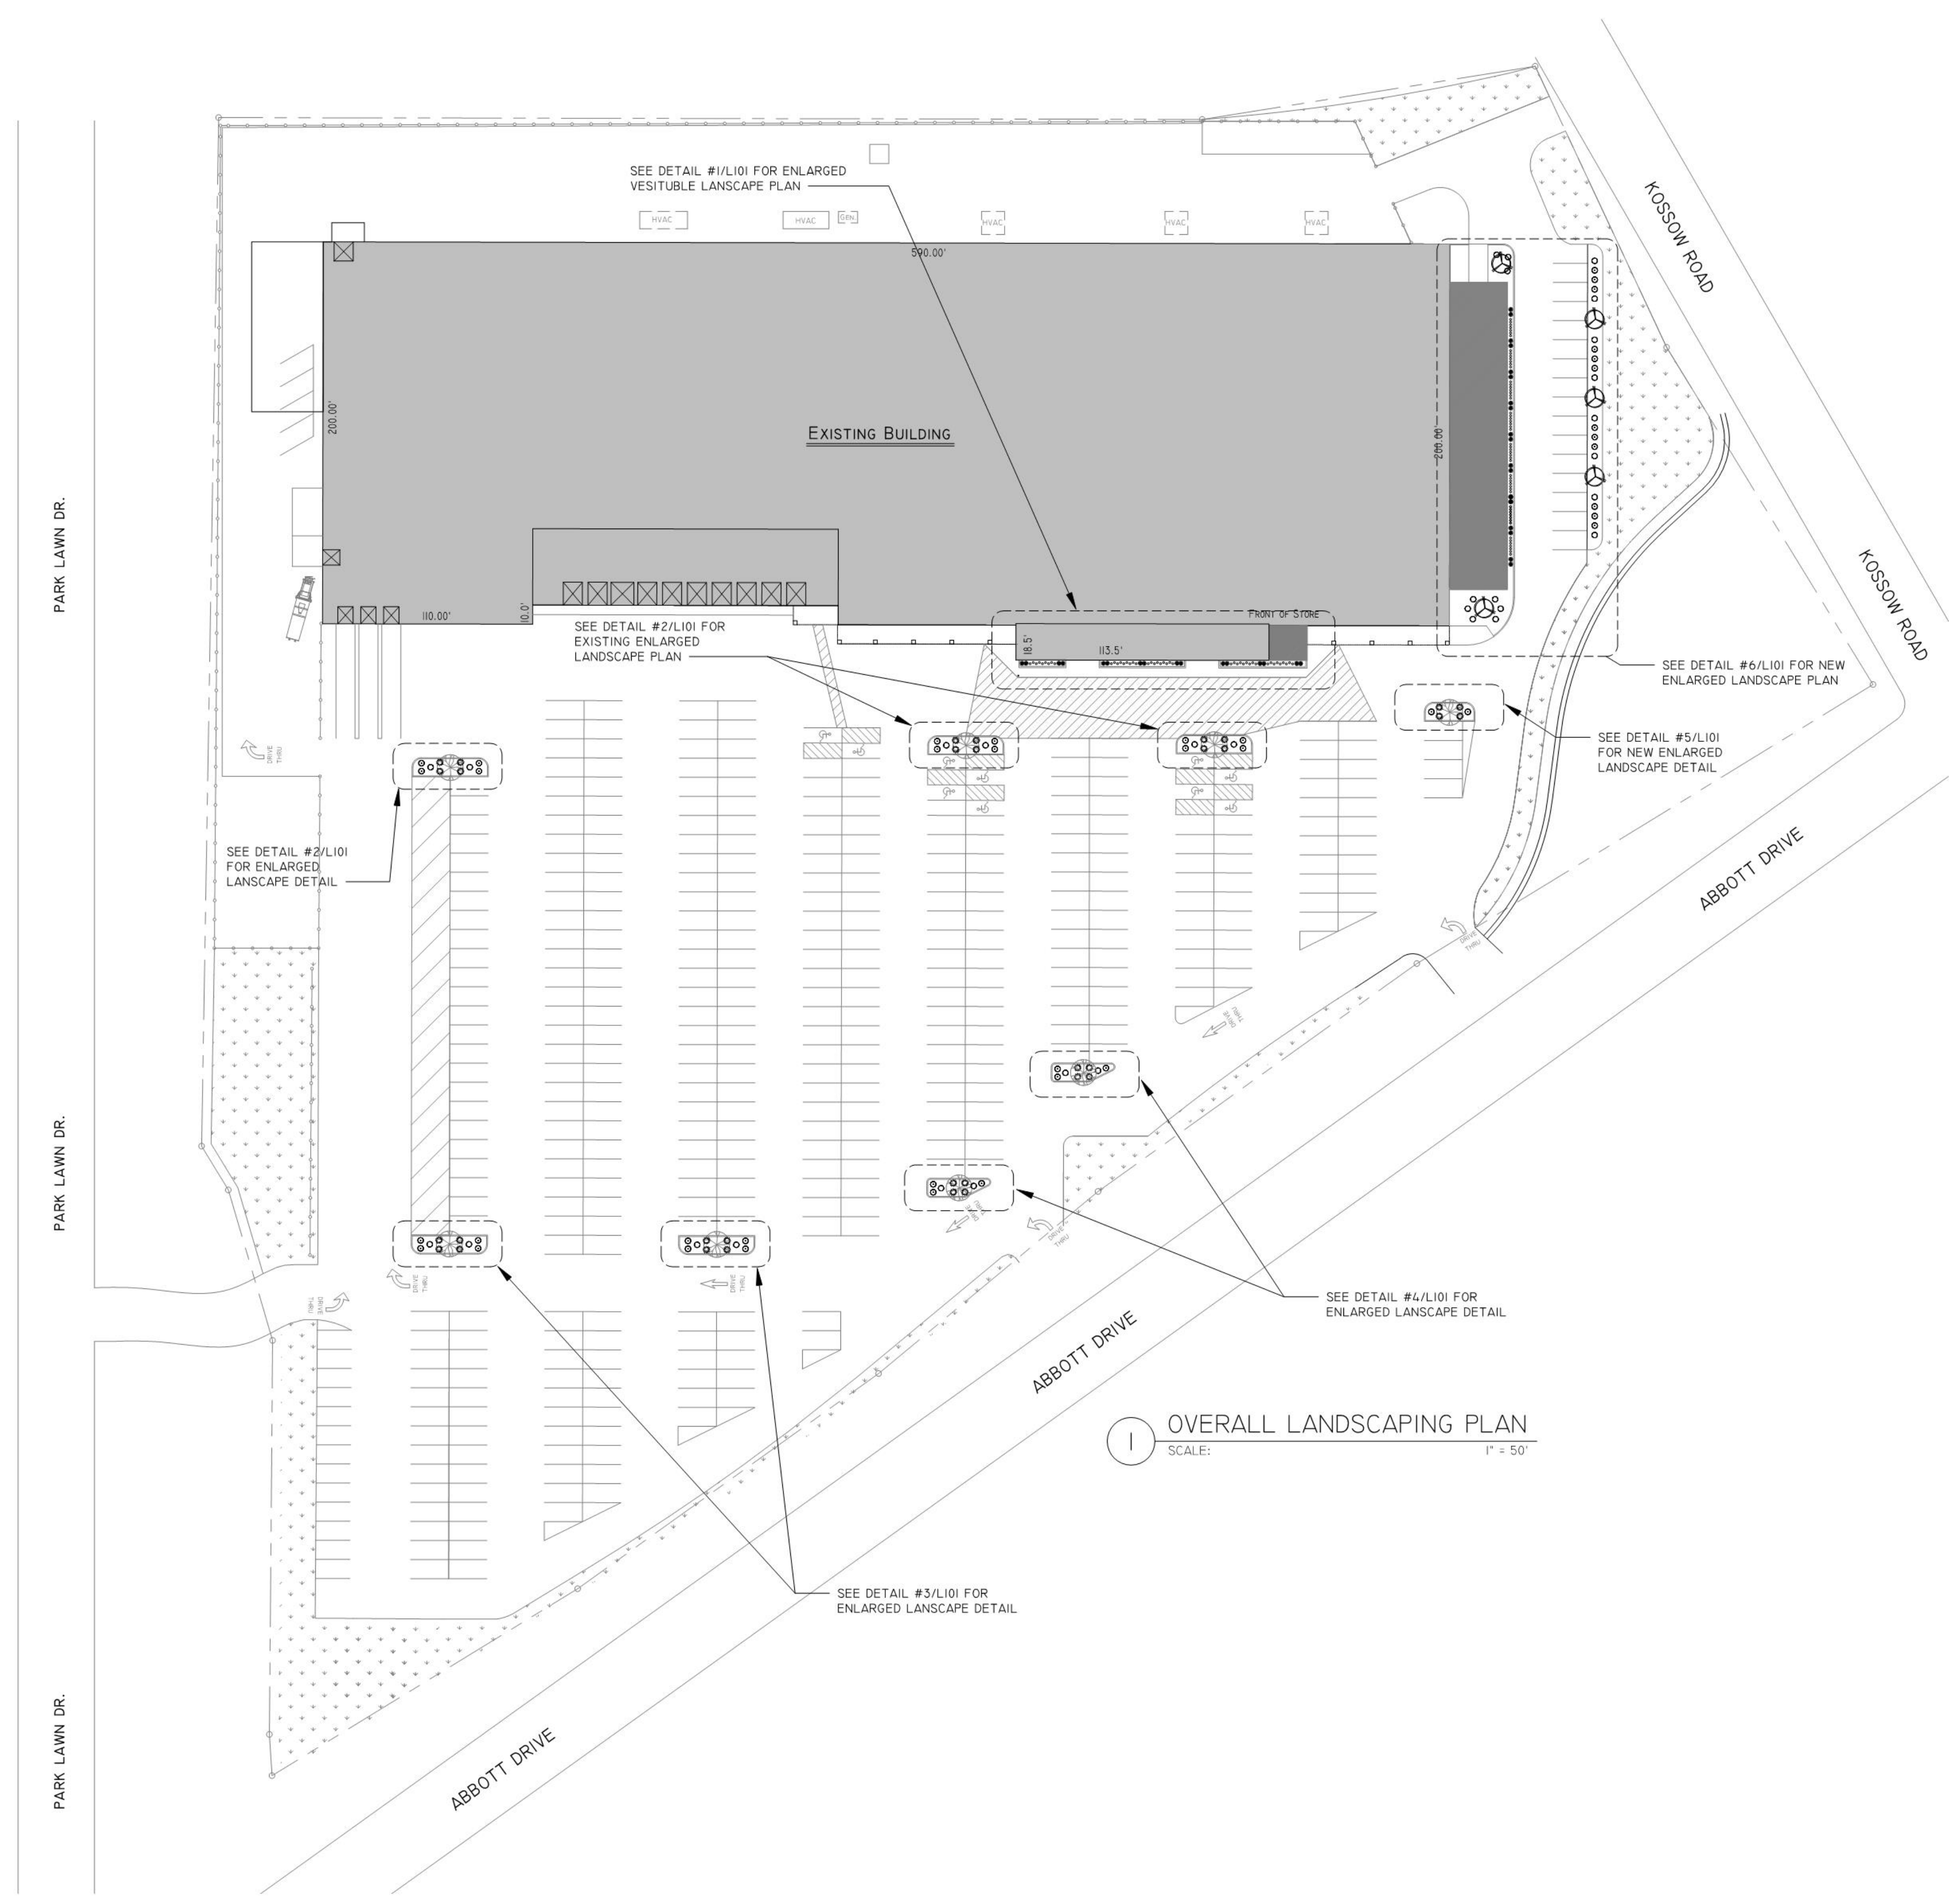

LANDSCAPE NOTES:

1. LANDSCAPE CONTRACTOR TO PROVIDE AND INSTALL BLACK PLASTIC EDGING AT ALL NEW LANDSCAPE AREAS, EXCEPT AS NOTED.
2. LANDSCAPE CONTRACTOR TO PROVIDE STONE TO MATCH EXISTING AT ALL NEW LANDSCAPE AREAS.
3. LANDSCAPE CONTRACTOR TO PROVIDE BLACK WEED BARRIER AT ALL NEW LANDSCAPE AREAS.
4. LANDSCAPE CONTRACTOR SHALL FURNISH AND INSTALL ALL PLANT MATERIAL IN ACCORDANCE WITH THE GUIDELINES OF THE WISCONSIN DEPARTMENT OF NATURAL RESOURCES, URBAN FORESTRY DIVISION.
5. LANDSCAPE CONTRACTOR SHALL CONTACT DIGGERS HOTLINE PRIOR TO ANY DIGGING.
6. ALL PLANT MATERIALS MUST BE GUARANTEED FOR A PERIOD OF ONE YEAR AFTER INSTALLATION.
7. LANDSCAPE CONTRACTOR IS RESPONSIBLE FOR FURNISHING AND INSTALLING THE LANDSCAPE MATERIAL SHOWN ON SHEET.


1 OVERALL LANDSCAPING PLAN
SCALE: 1" = 50'

REV.	BY	DATE	DESCRIPTION	REV.	BY	DATE	DESCRIPTION
0	-	-	RELEASED FOR BID PURPOSES ONLY (NOT FOR CONSTRUCTION)				


Blain's FARM & FLEET

P.O. BOX 391 3507 EAST RACINE STREET
JANESVILLE, WI 53547
© BLAIN SUPPLY, INC. 608-754-2821


SCALE:	AS NOTED	DATE:	JULY 5, 2023
DRAWN BY:	EEG/MT	CHECKED BY:	DCW
THIS DOCUMENT CONTAINS CONFIDENTIAL INFORMATION OF FARM & FLEET, INC. NEITHER THIS DOCUMENT NOR THE INFORMATION HEREIN IS TO BE REPRODUCED, USED OR DISCLOSED EITHER IN WHOLE OR IN PART EXCEPT AS SPECIFICALLY AUTHORIZED BY FARM & FLEET, INC.			

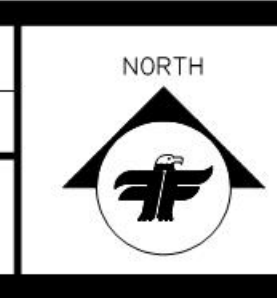


PROJECT NAME:	FARM & FLEET OF WAUKESHA 2310 KOSSOW ROAD WAUKESHA, WISCONSIN 53186-2905	DRAWING NO.:	L100
PROJECT TITLE:	OVERALL LANDSCAPING PLAN		

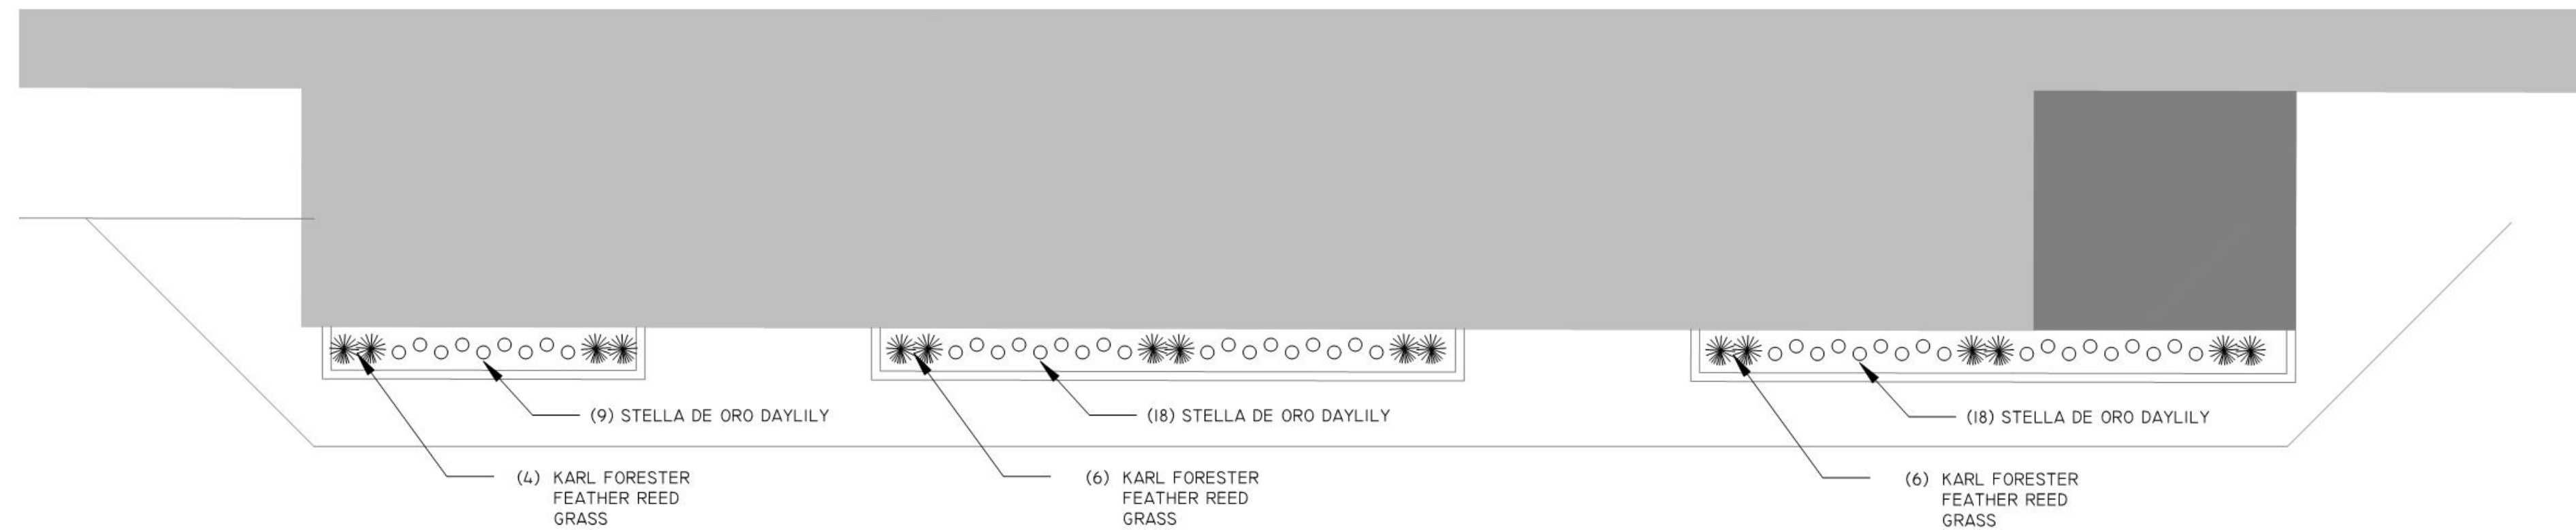


1 ENLARGED VESTIBULE LANDSCAPING PLAN
SCALE: 1" = 10'

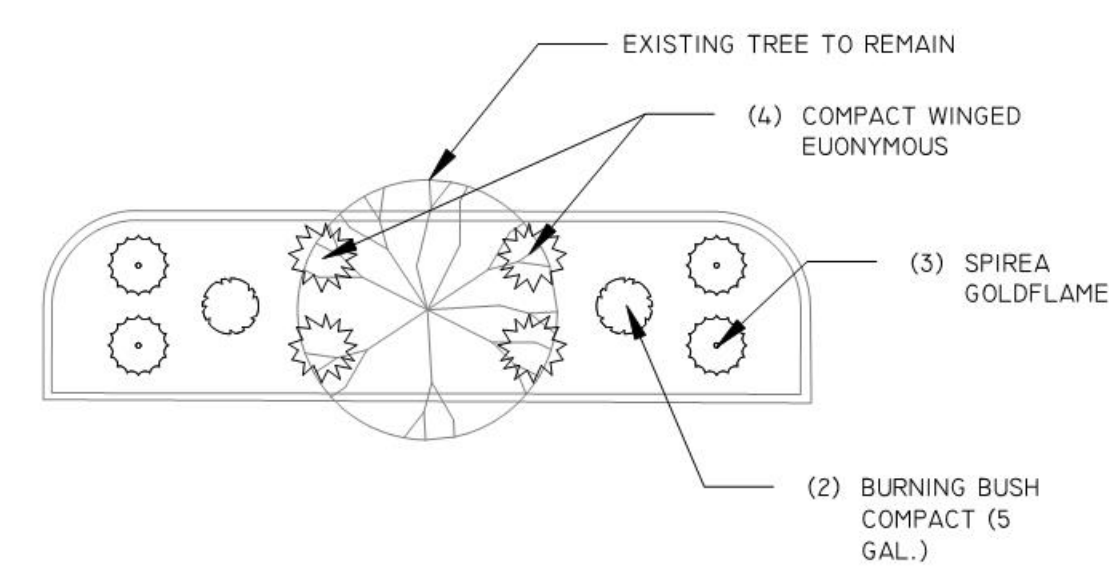


2 ENLARGED LANDSCAPING PLAN - ISLAND #1
SCALE: 1" = 10'

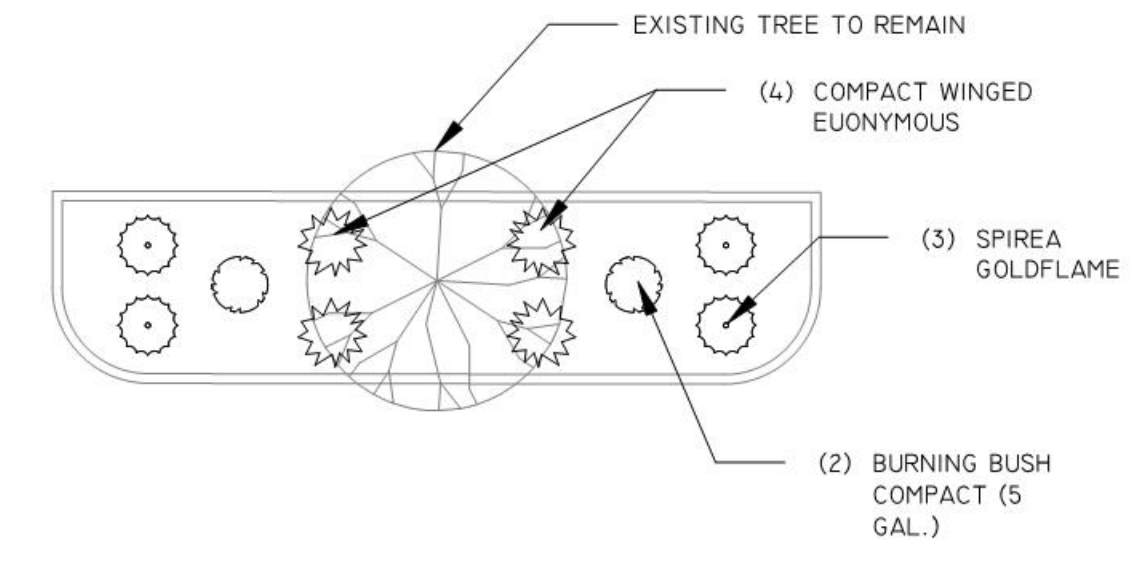


3 ENLARGED LANDSCAPING PLAN - ISLAND #2
SCALE: 1" = 10'

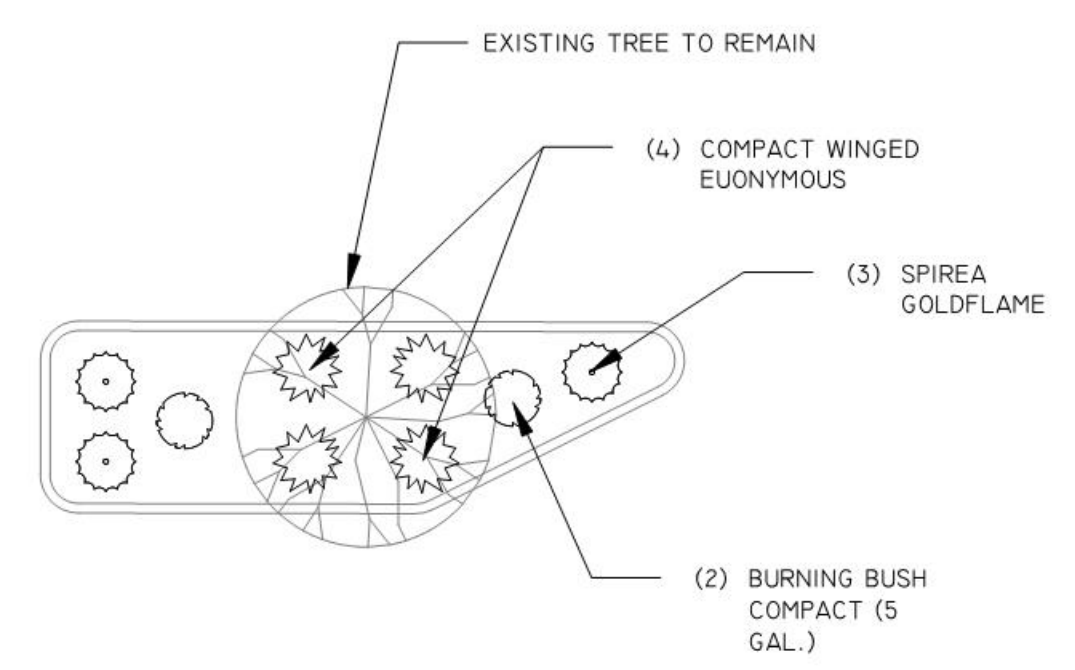

4 ENLARGED LANDSCAPING PLAN - ISLAND #3
SCALE: 1" = 10'

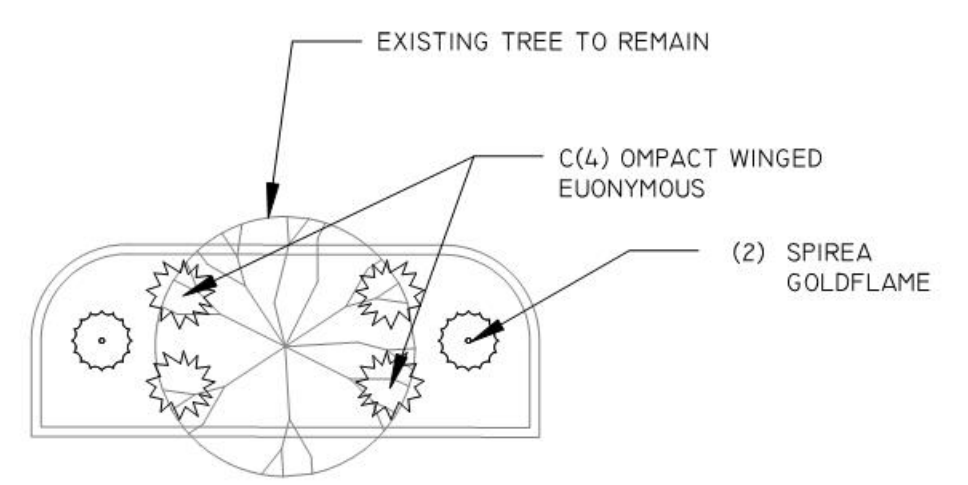

5 ENLARGED LANDSCAPING PLAN - ISLAND #4
SCALE: 1" = 10'

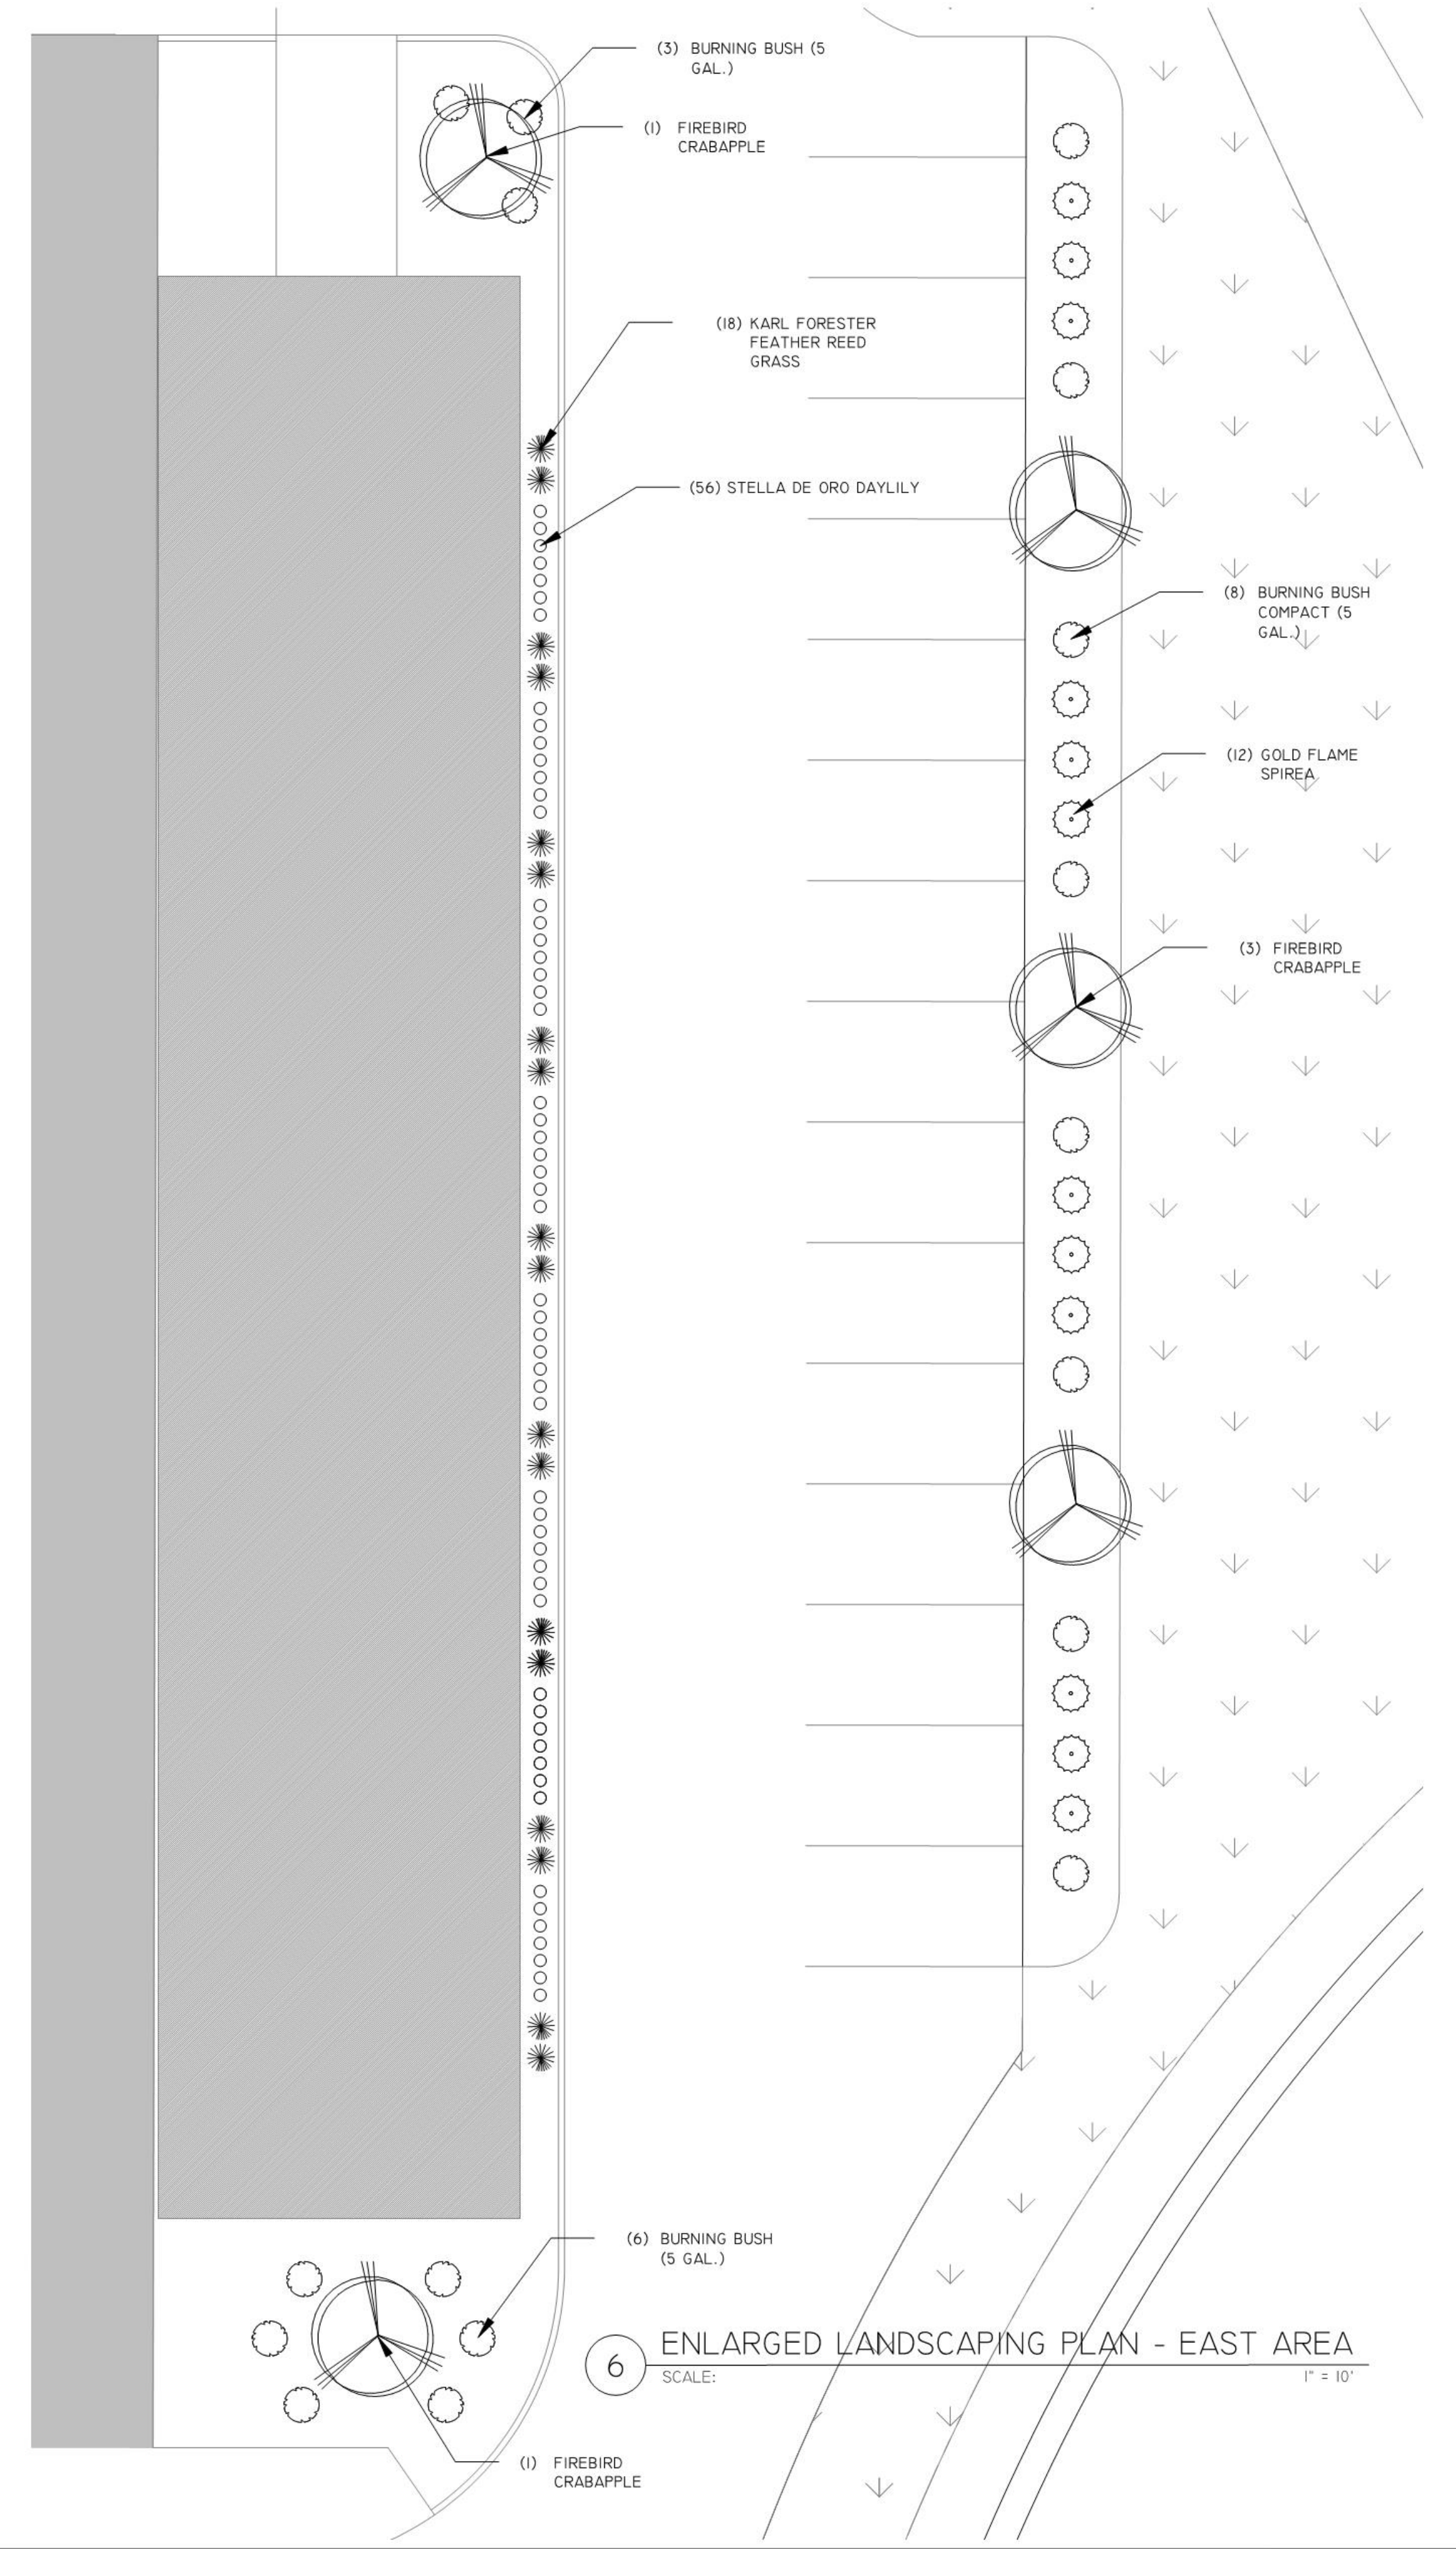


6 ENLARGED LANDSCAPING PLAN - EAST AREA
SCALE: 1" = 10'

REV.	BY	DATE	DESCRIPTION	REV.	BY	DATE	DESCRIPTION
0	-	-	RELEASED FOR BID PURPOSES ONLY (NOT FOR CONSTRUCTION)				


Blain's FARM & FLEET
 P.O. BOX 391 3507 EAST RACINE STREET
 JANESVILLE, WI 53547
 608-754-2821
 © BLAIN SUPPLY, INC.

SCALE: AS NOTED DATE: JULY 5, 2023
 DRAWN BY: EEG/MT CHECKED BY: DCW
 THIS DOCUMENT CONTAINS CONFIDENTIAL INFORMATION OF FARM & FLEET, INC. NEITHER THIS DOCUMENT NOR THE INFORMATION HEREIN IS TO BE REPRODUCED, USED OR DISCLOSED EITHER IN WHOLE OR IN PART EXCEPT AS SPECIFICALLY AUTHORIZED BY FARM & FLEET, INC.

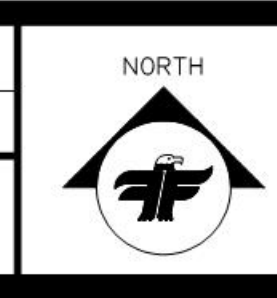


PROJECT NAME: FARM & FLEET OF WAUKESHA
 2310 KOSSOW ROAD
 WAUKESHA, WISCONSIN 53186-2905
 PROJECT TITLE: LANDSCAPING DETAILS


DRAWING NO. **L101**

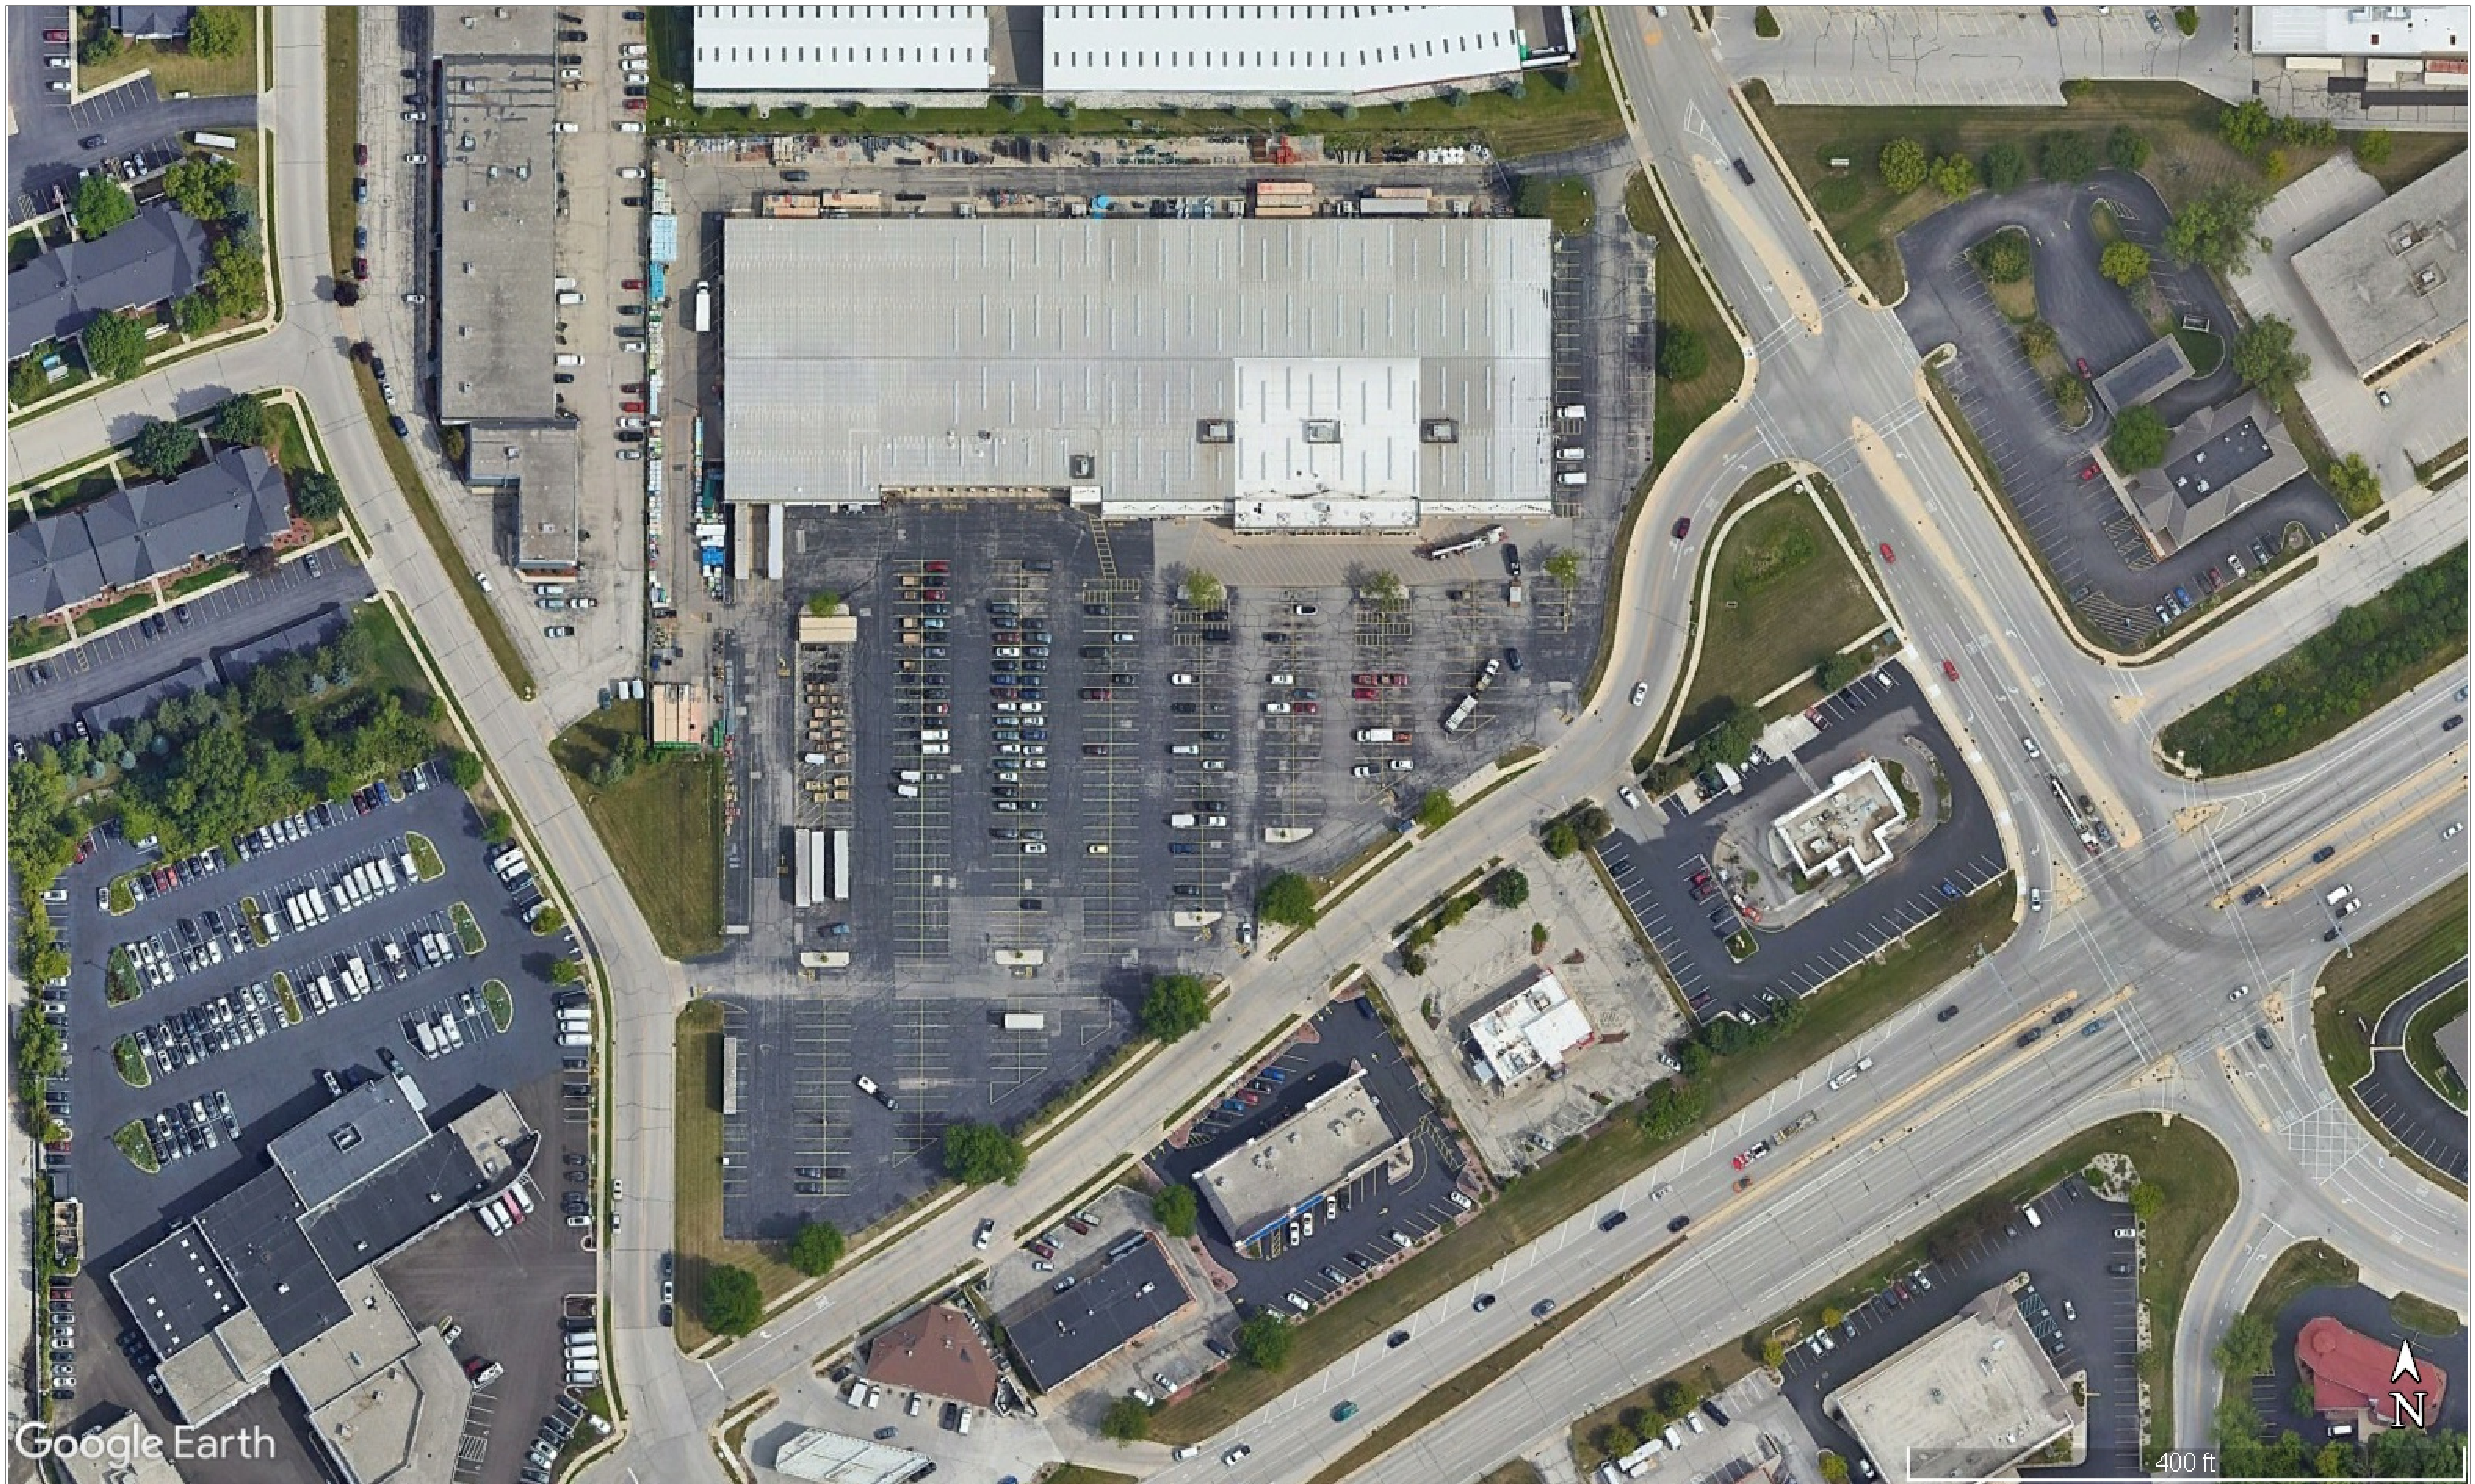


EXISTING SITE PLAN IMAGE

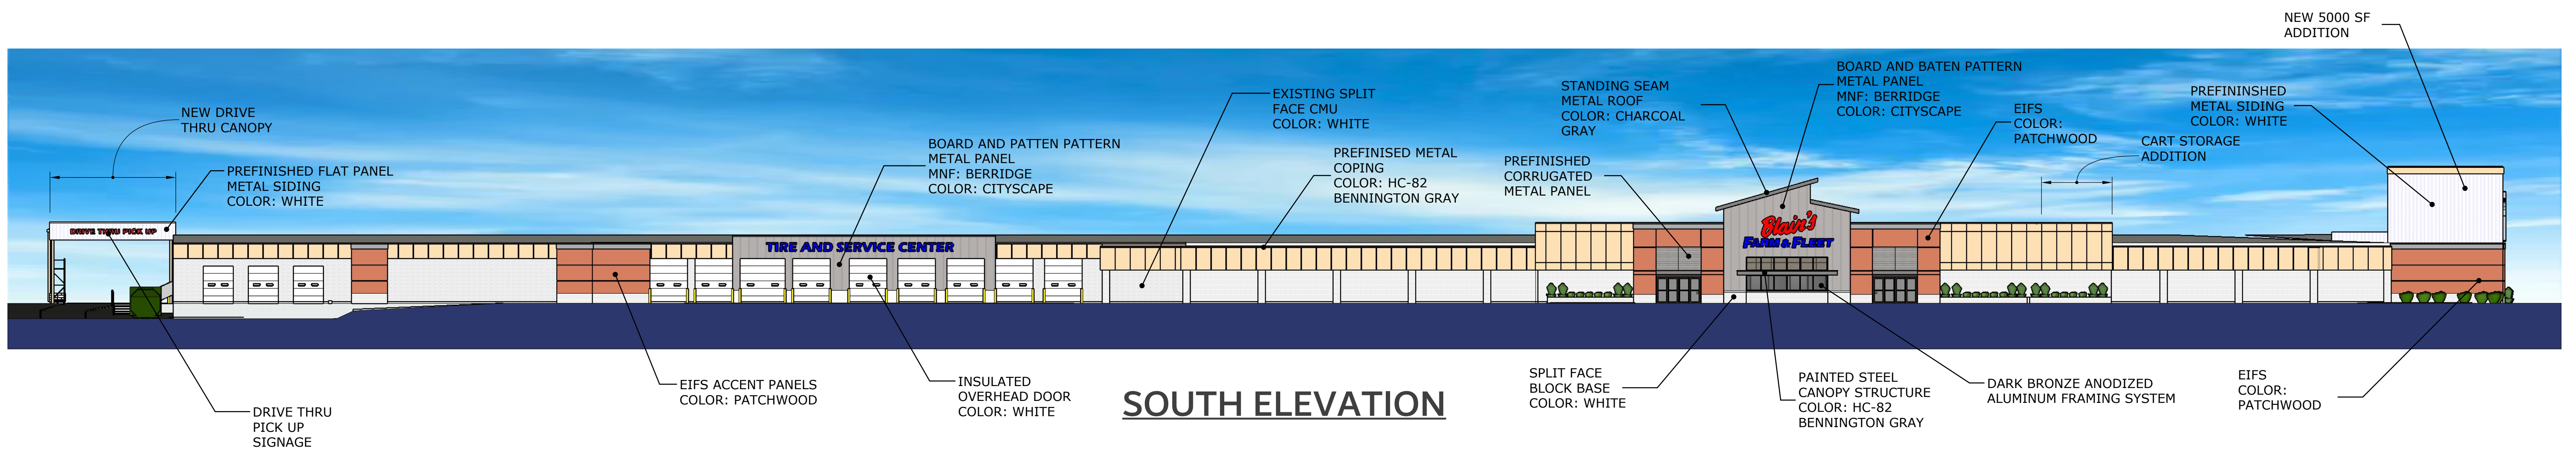


SOUTH ELEVATION

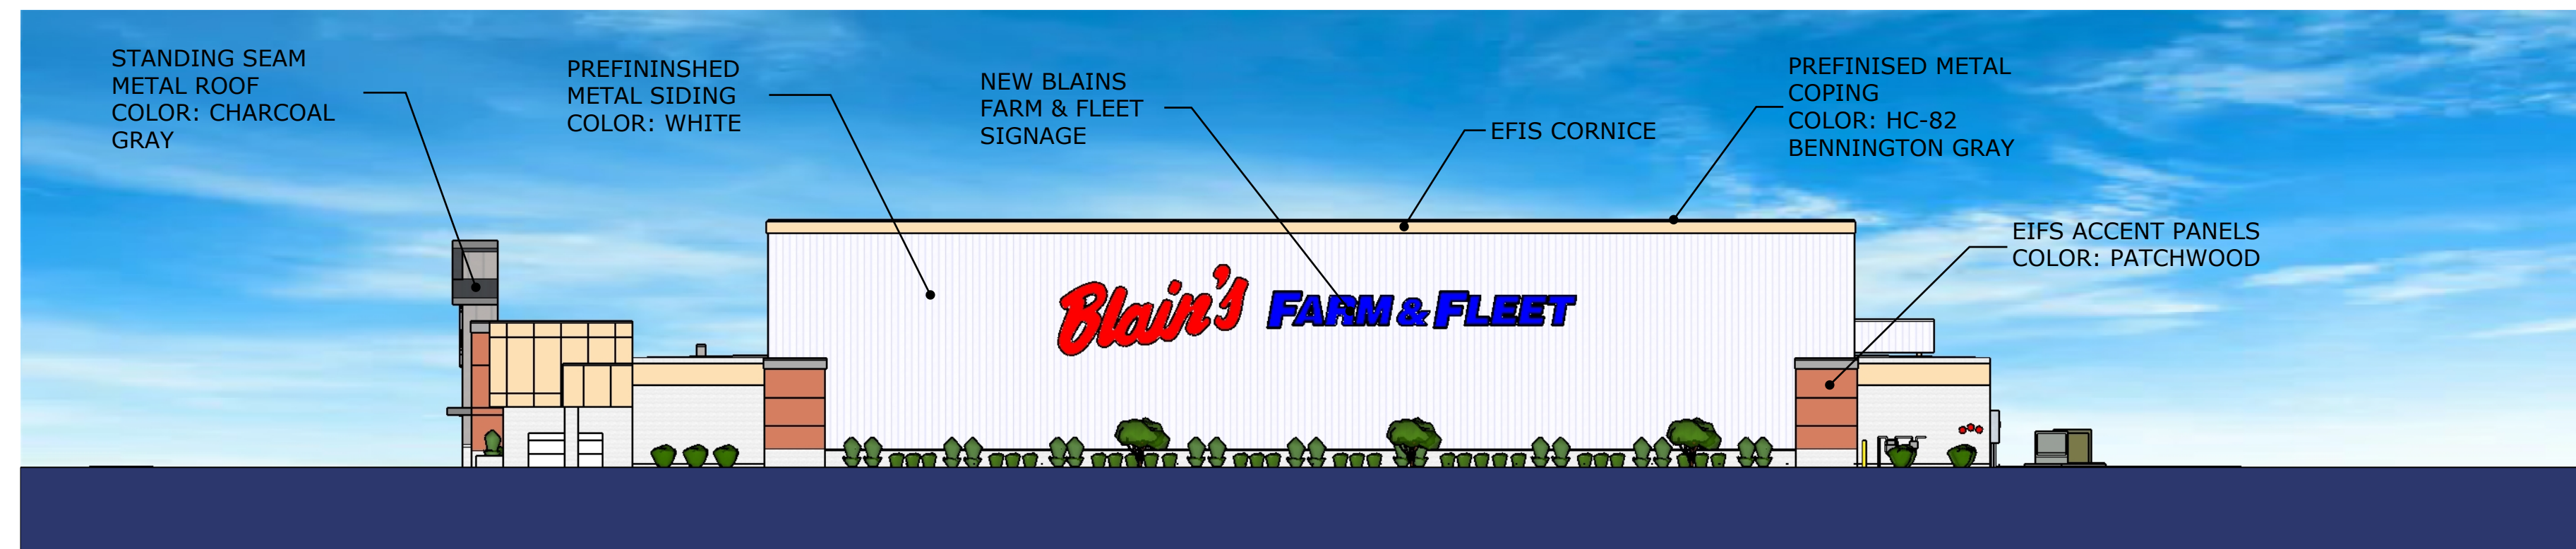

EAST ELEVATION

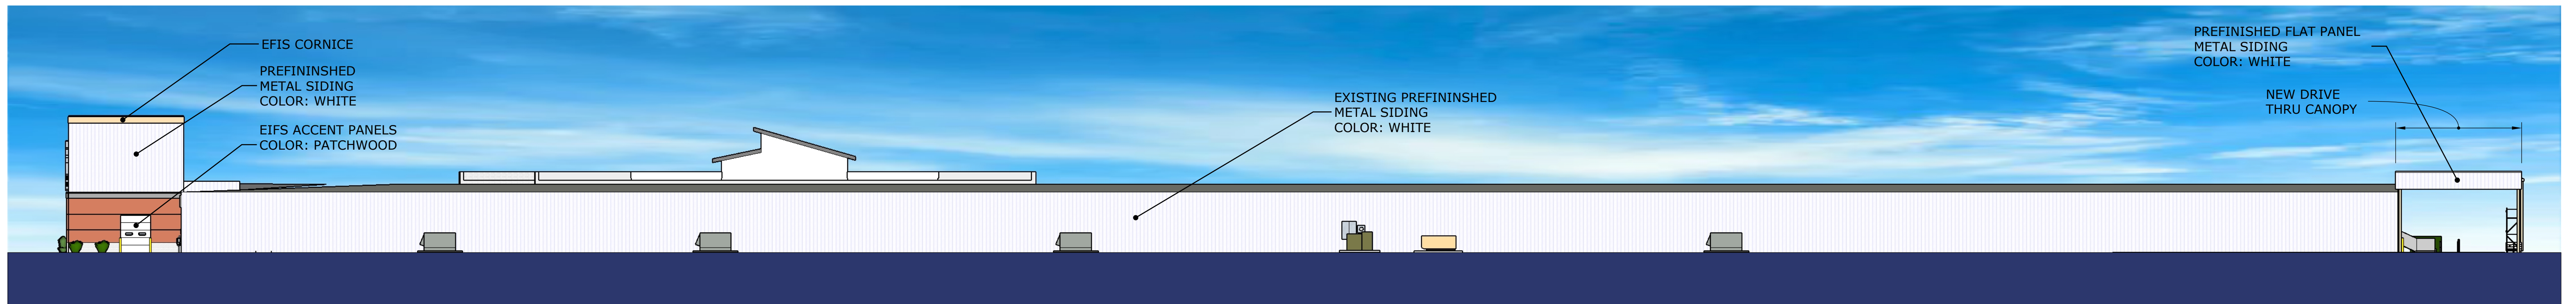

NORTH ELEVATION

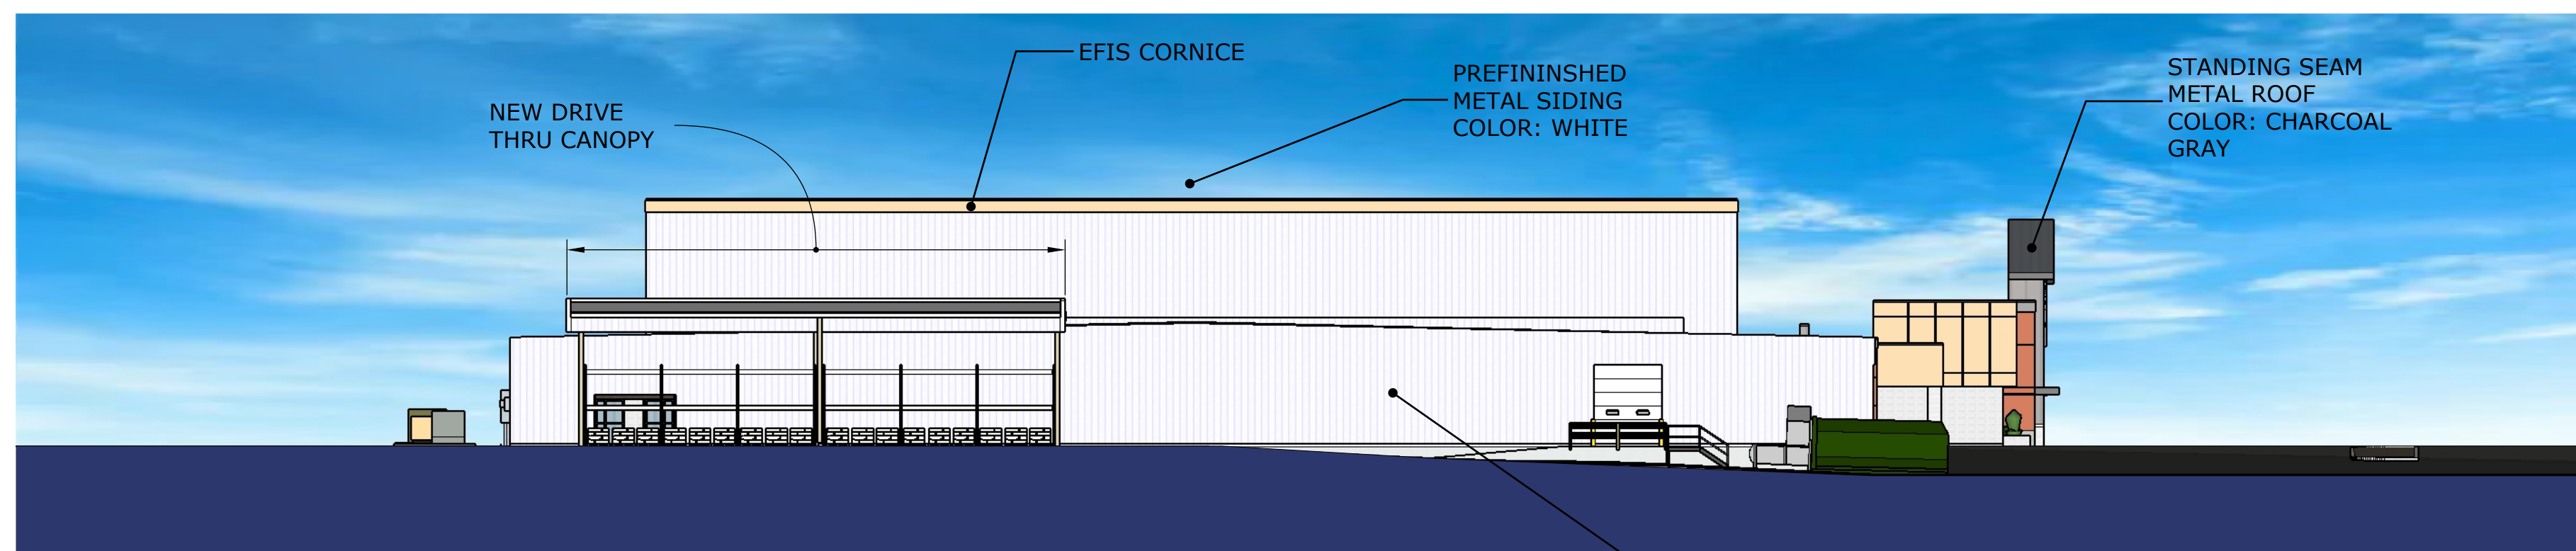


WEST ELEVATION


EXISTING PREFINISHED METAL SIDING COLOR: WHITE




MAIN ENTRY VESTIBULE DETAIL

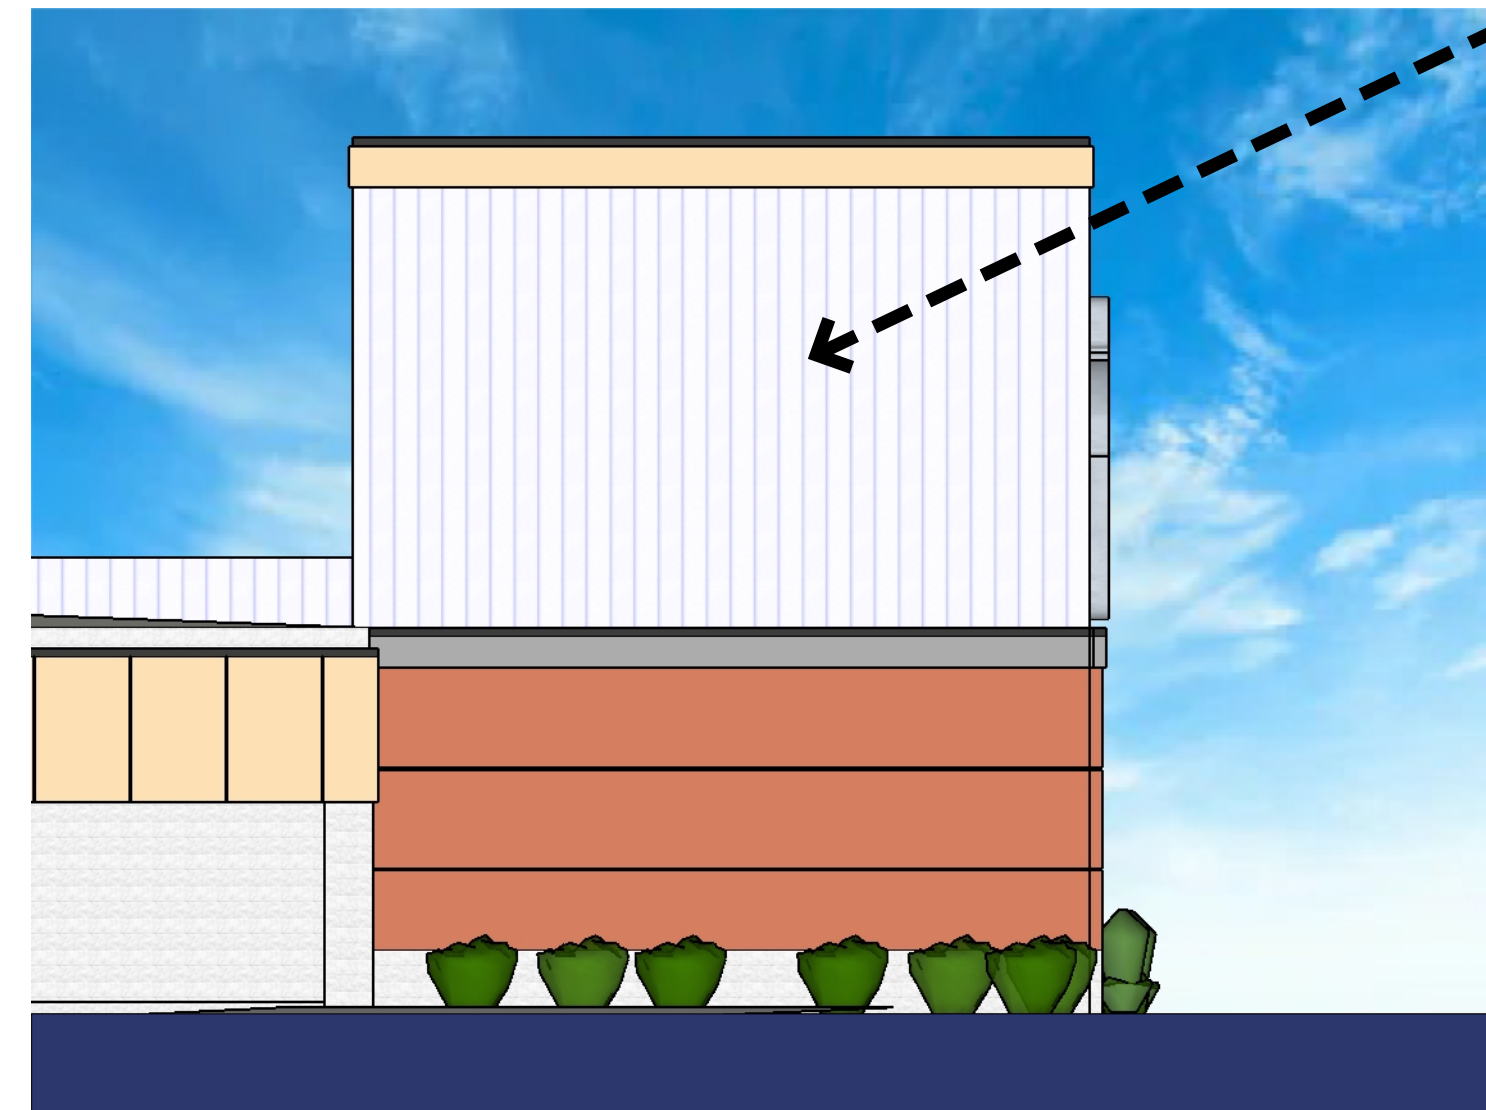


NEW ADDITION DETAIL

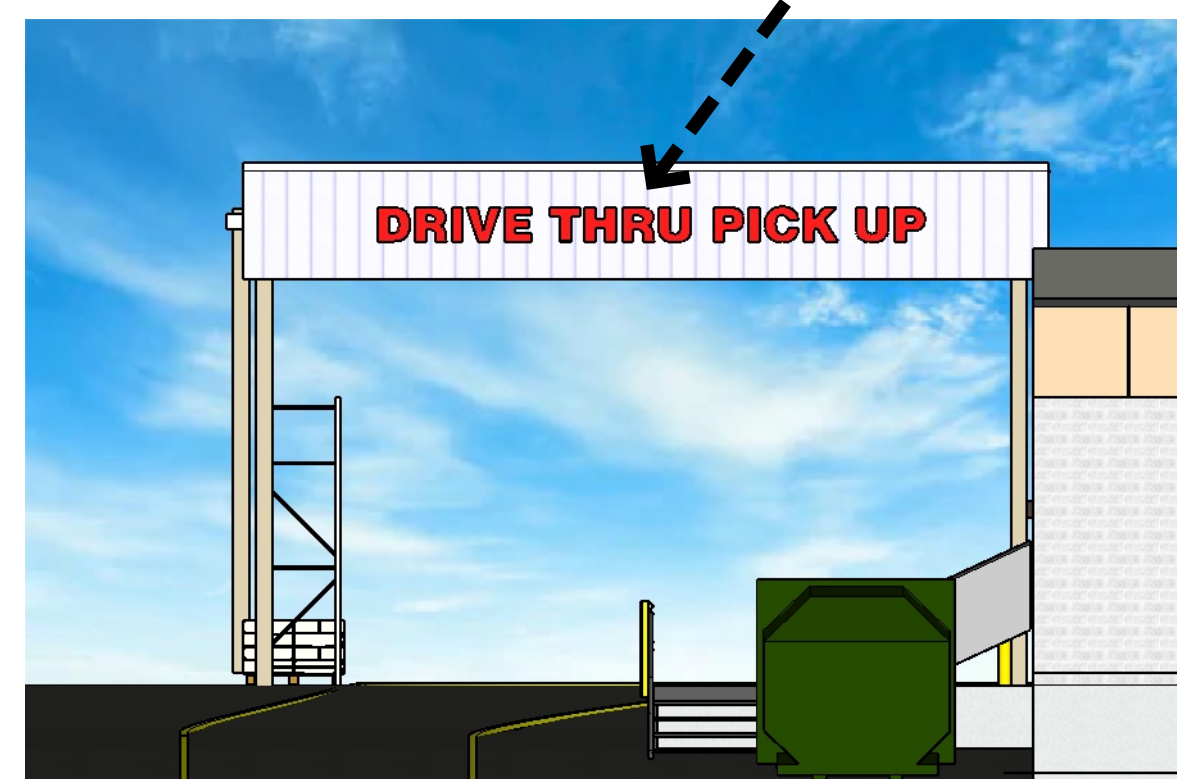

DRIVE THRU CANOPY DETAIL

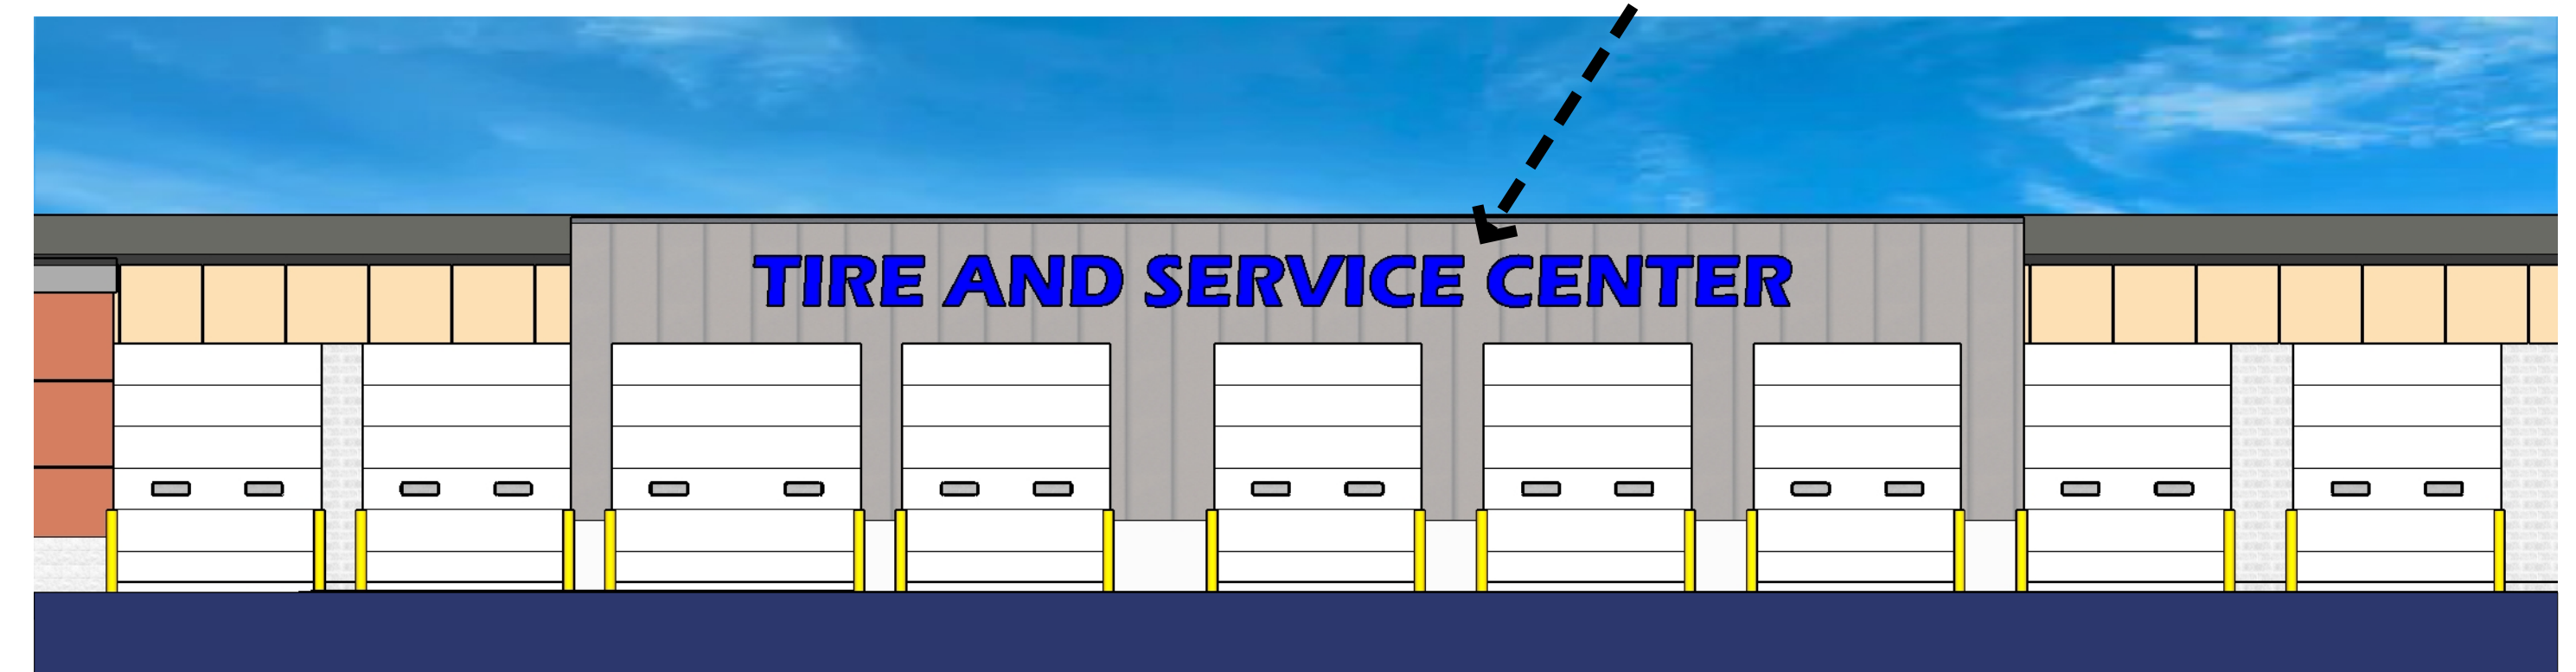

SERVICE CENTER DETAIL

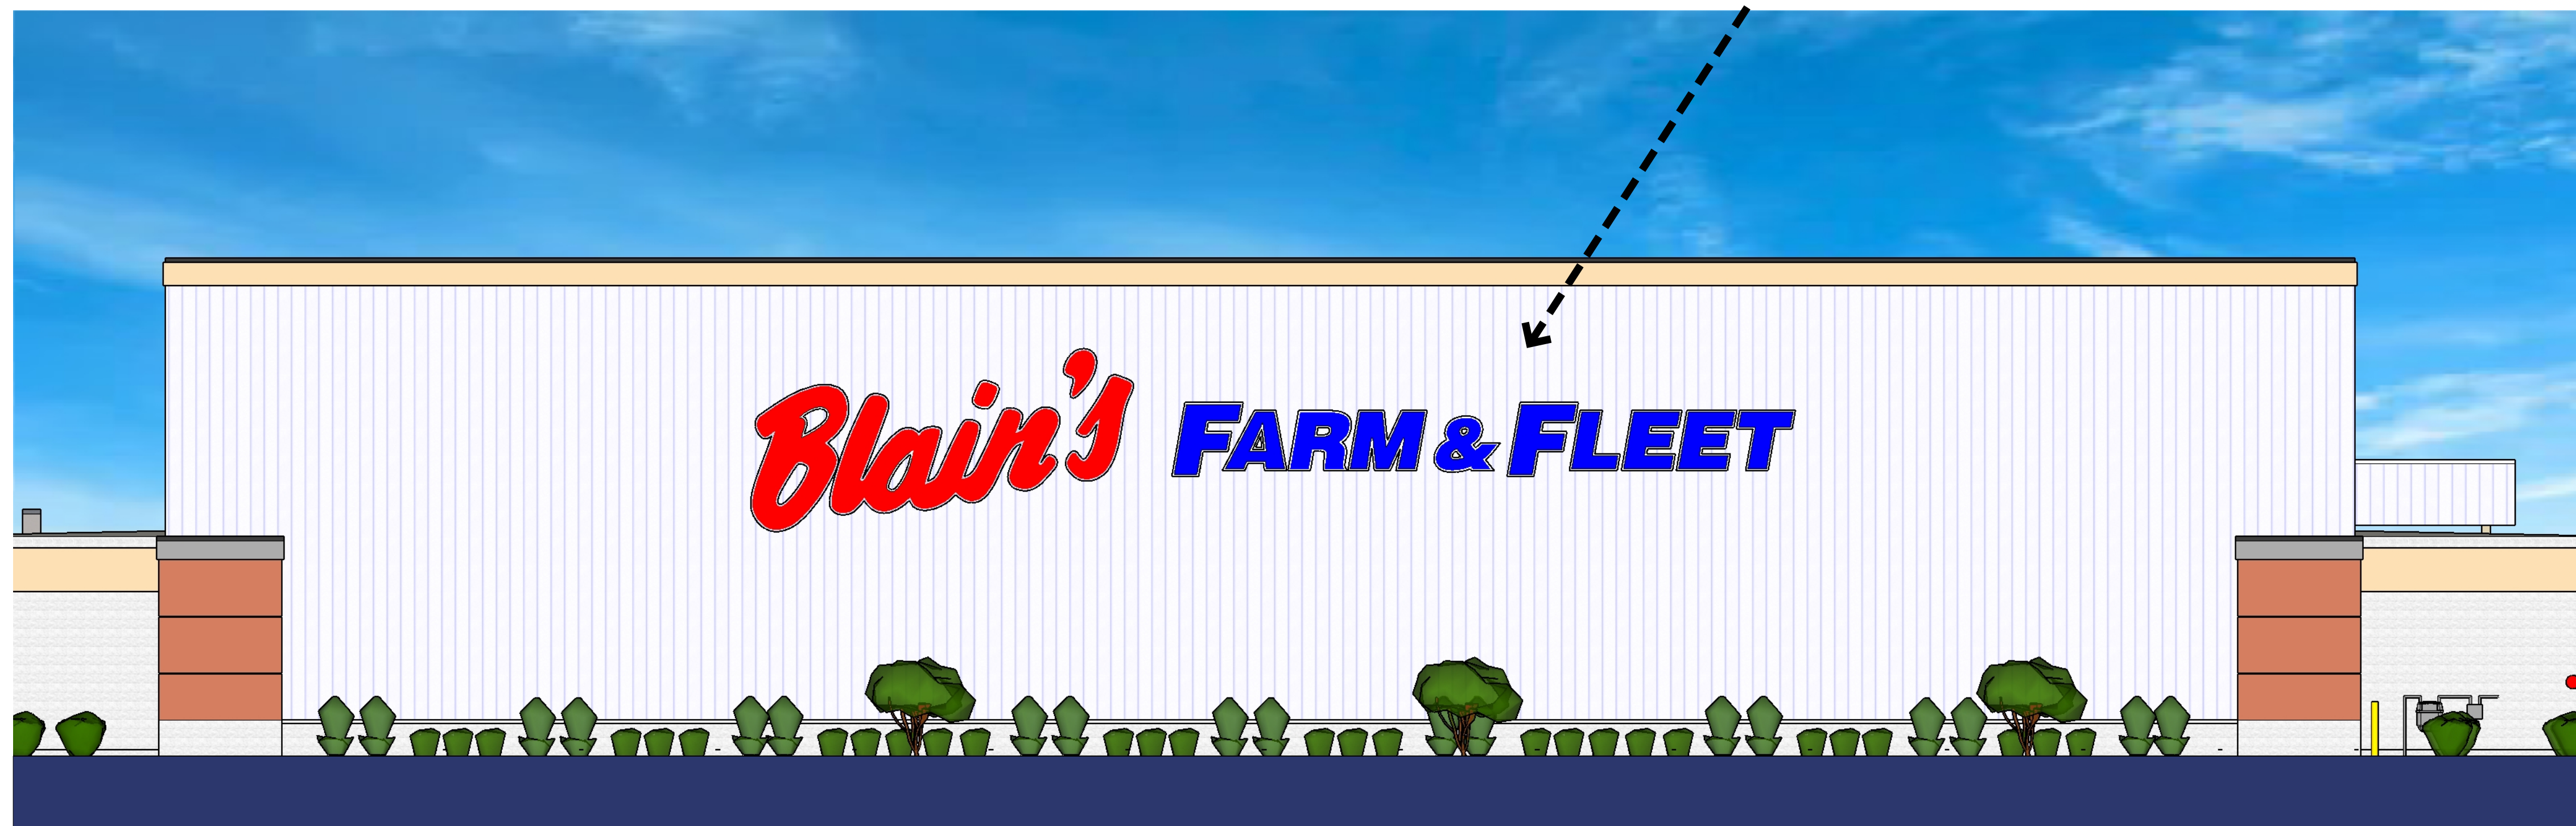



NEW ADDITION DETAIL








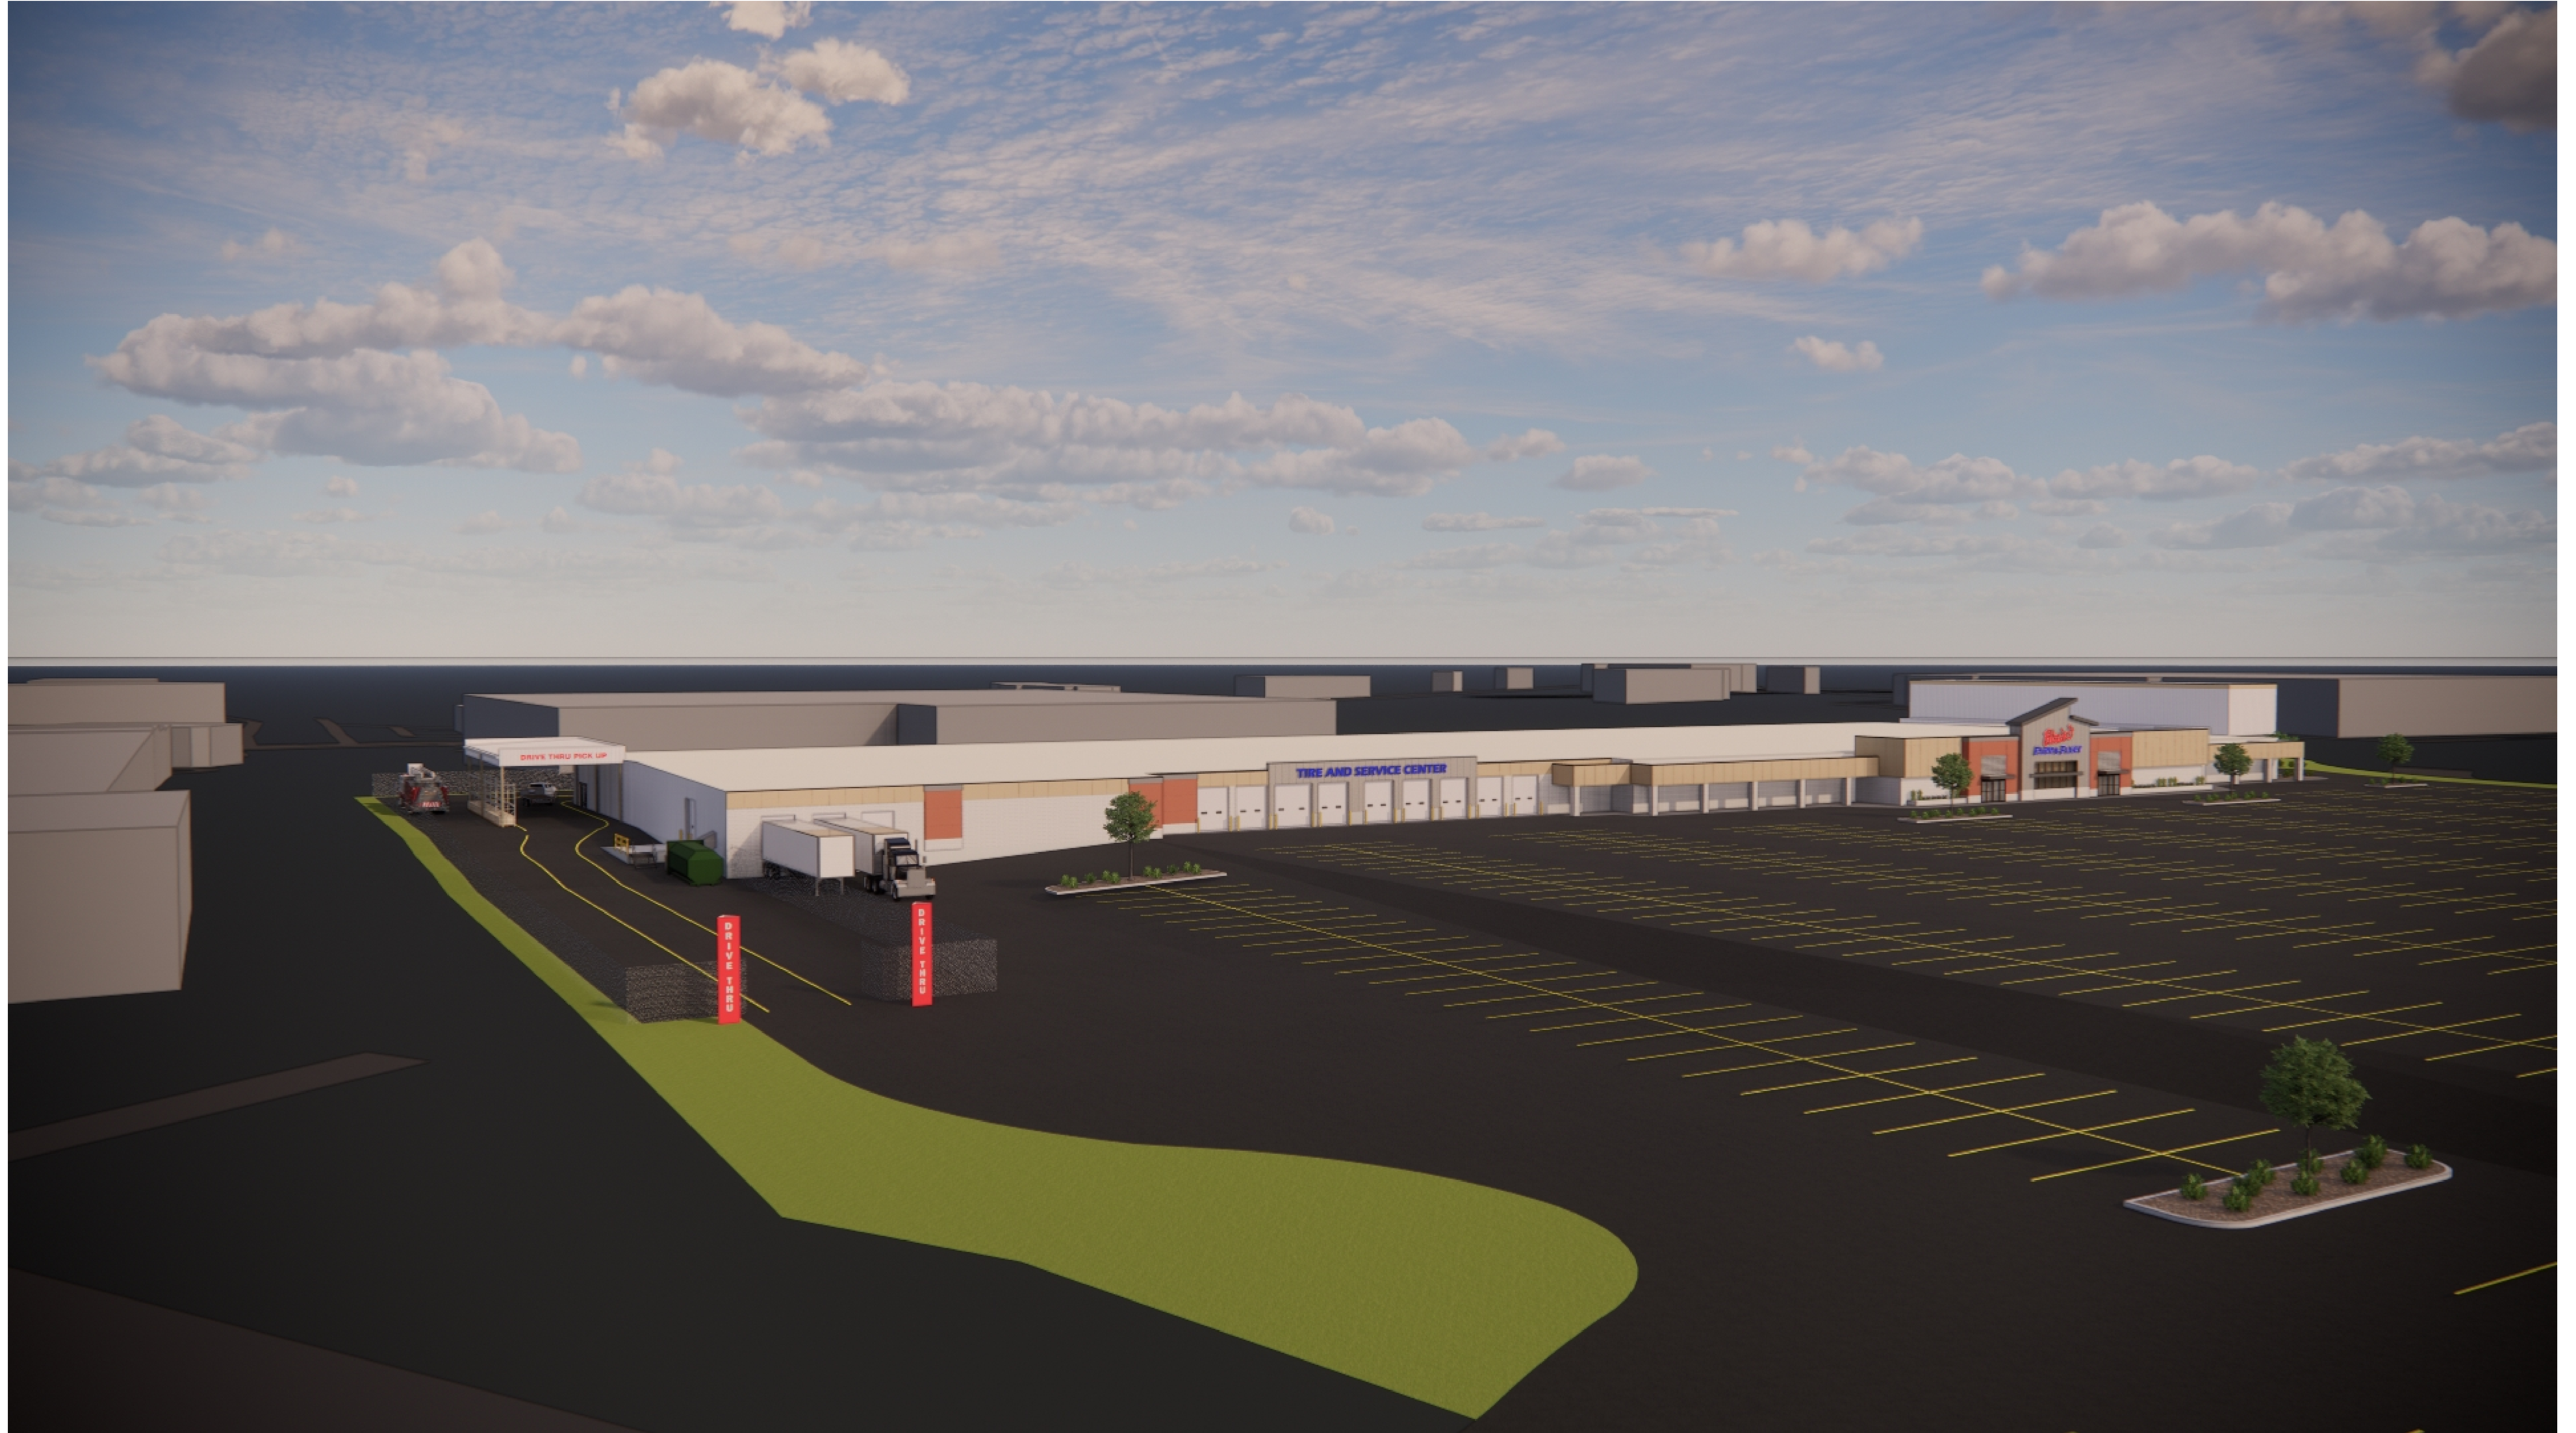

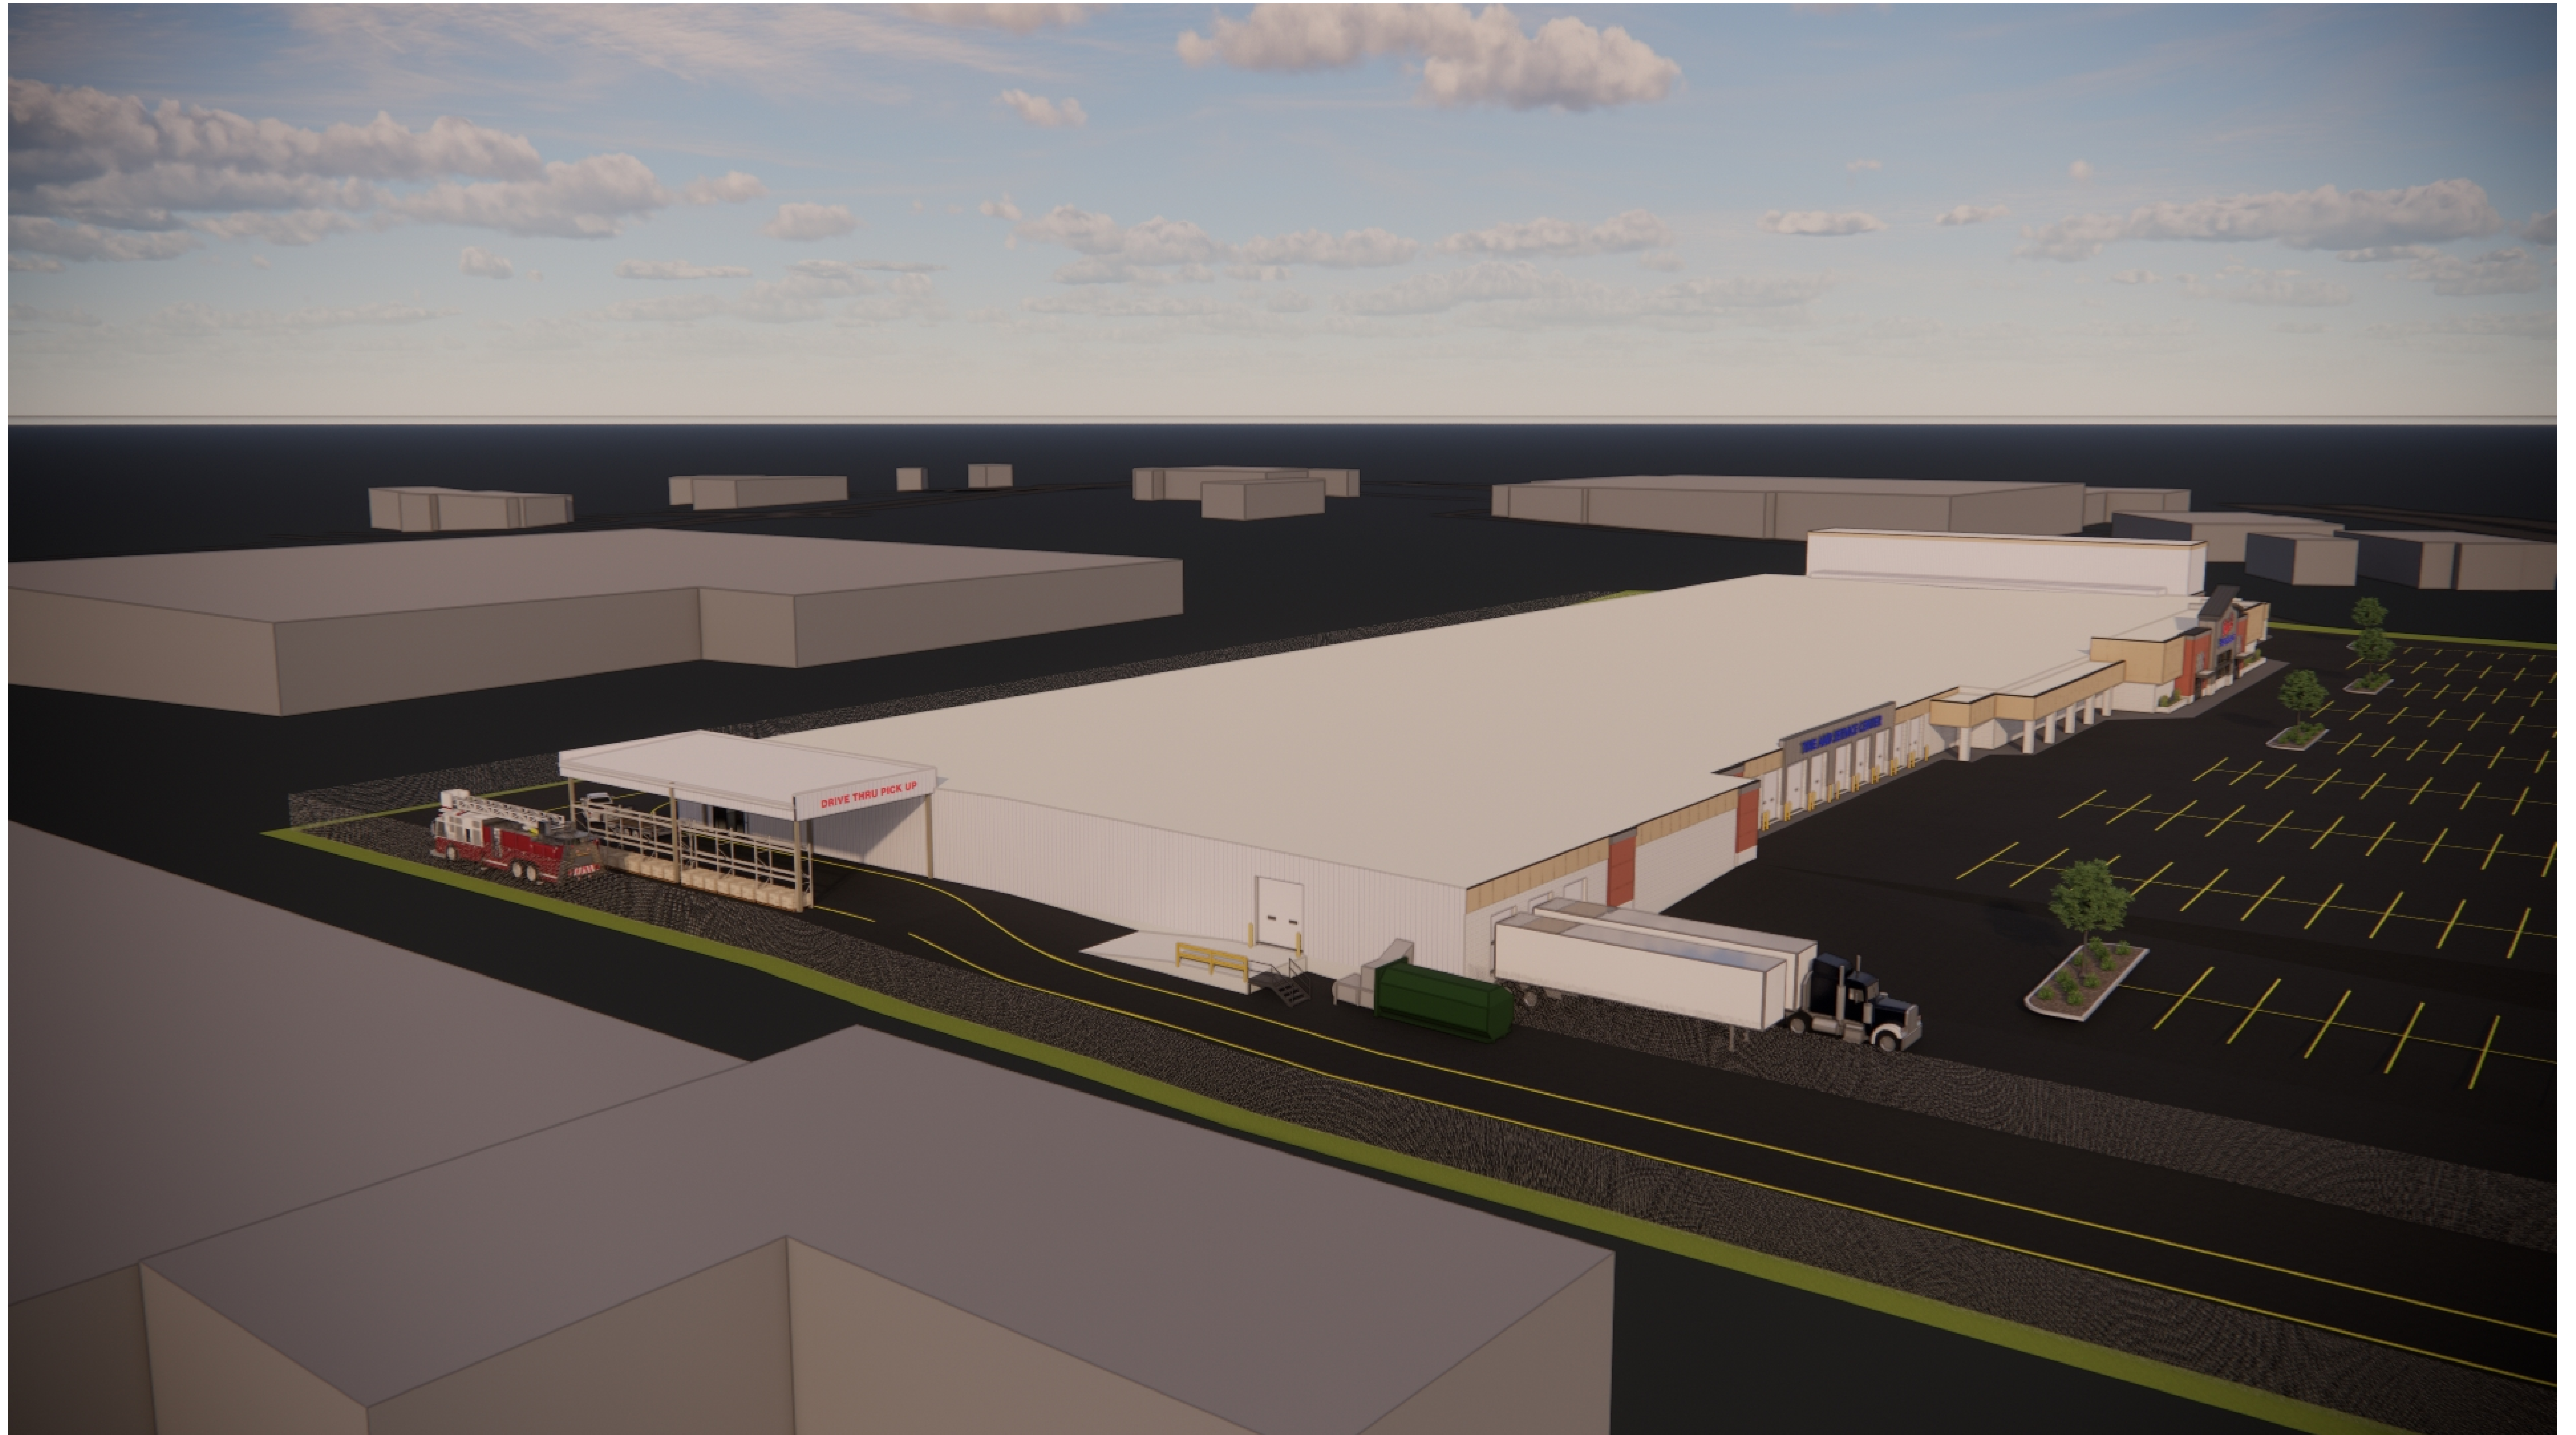

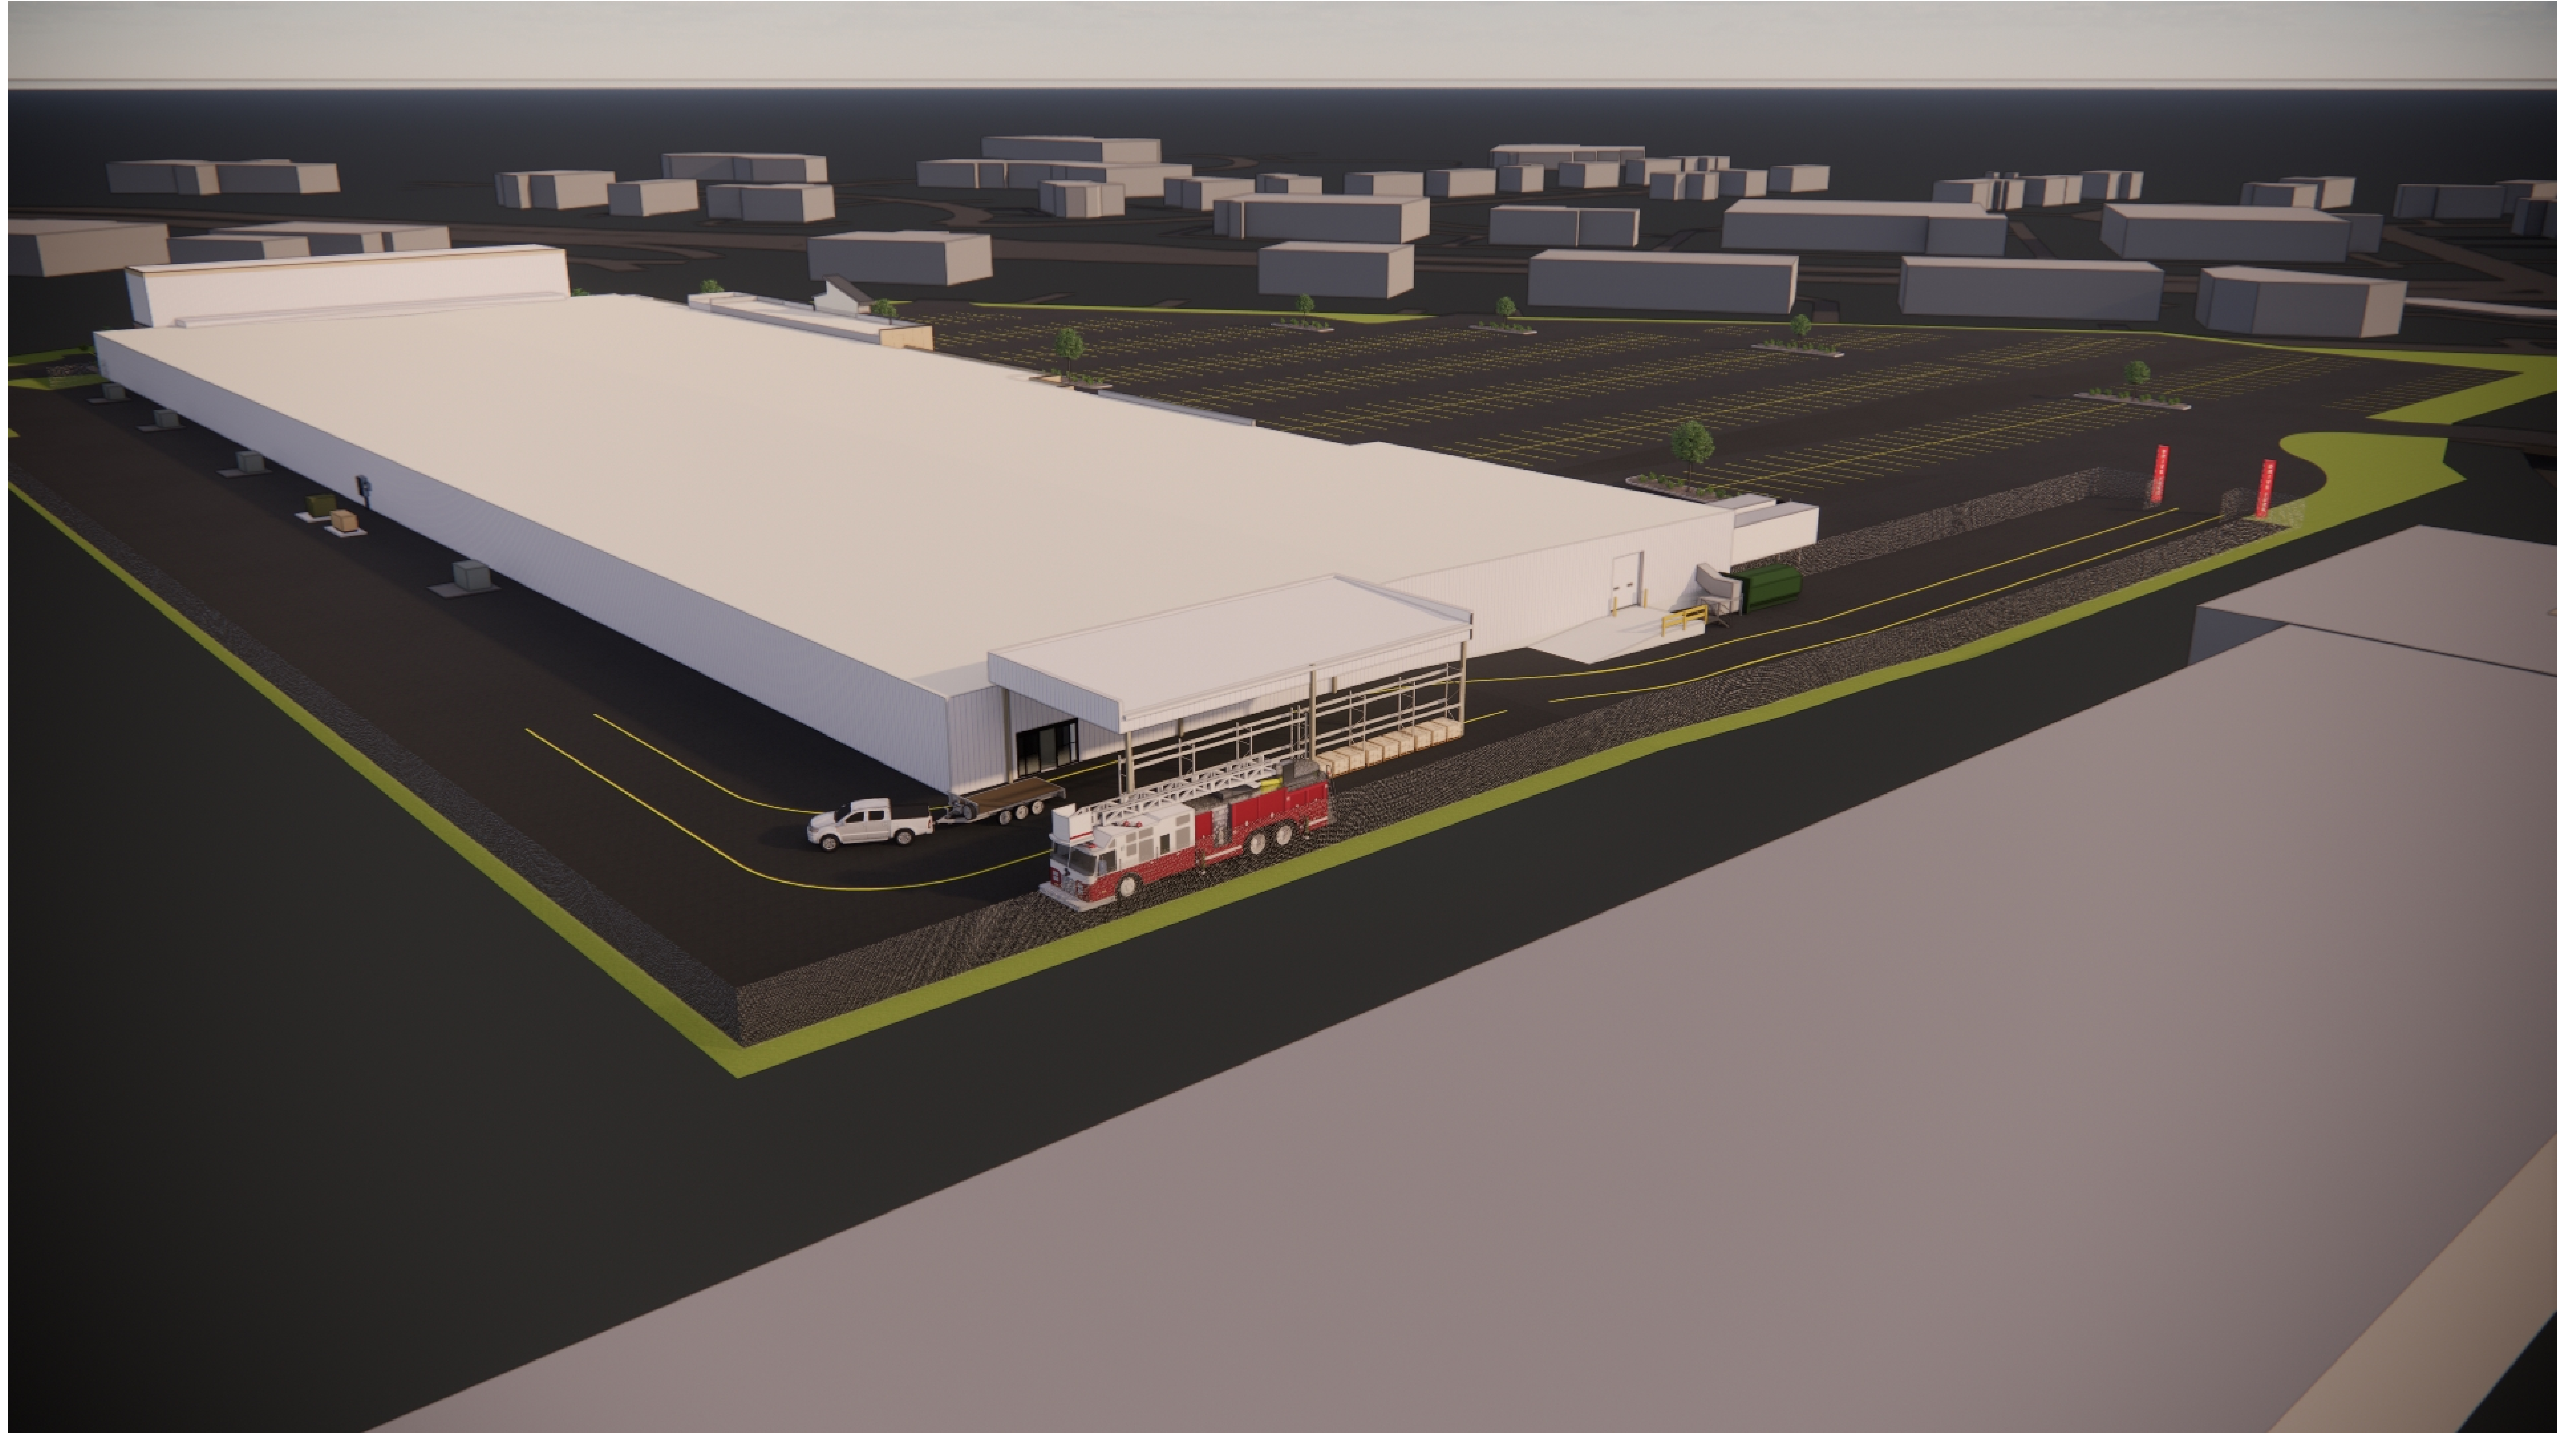





















FARM & FLEET OF LACROSSE RENOVATION



FARM & FLEET OF LACROSSE RENOVATION