




- 1 METAL ROOF, WHITE
- 2 STEEL PANEL
- 3 WAVE PATTERN SIERRA SUNSET
- 4 16' x 8' O.H. DOOR FOR SNOW REMOVAL
- 5 LIFESTYLE BANNER
- 6 BRICK SIDING
- 7 8x8 FALSE UNIT DOOR, PAINT SIERRA SUNSET
- 8 6x8 FALSE UNIT DOOR, PAINT SIERRA SUNSET
- 9 YOUR STORAGE PLACE, PAINT WHITE
- 10 26' CABLE HUNG AL. SUNSHADE AWNING, PAINT
- 11 U-HAUL SIGNAGE
- 12 PRECAST MASONRY DETAIL
- 13 SPLITFACE BLOCK COURSING
- 14 PRECAST PARAPET CAP
- 15 AL FASCIA
- 16 8x8 R.U. DOOR, PAINT SIERRA SUNSET

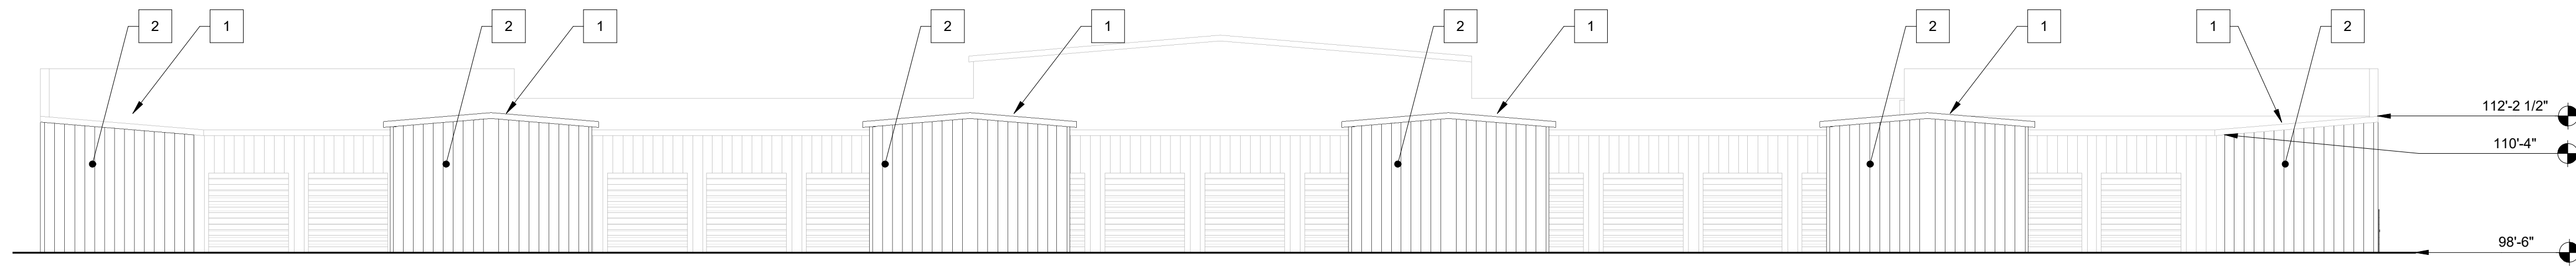


1 EAST ELEVATION  
3/32" = 1'-0"

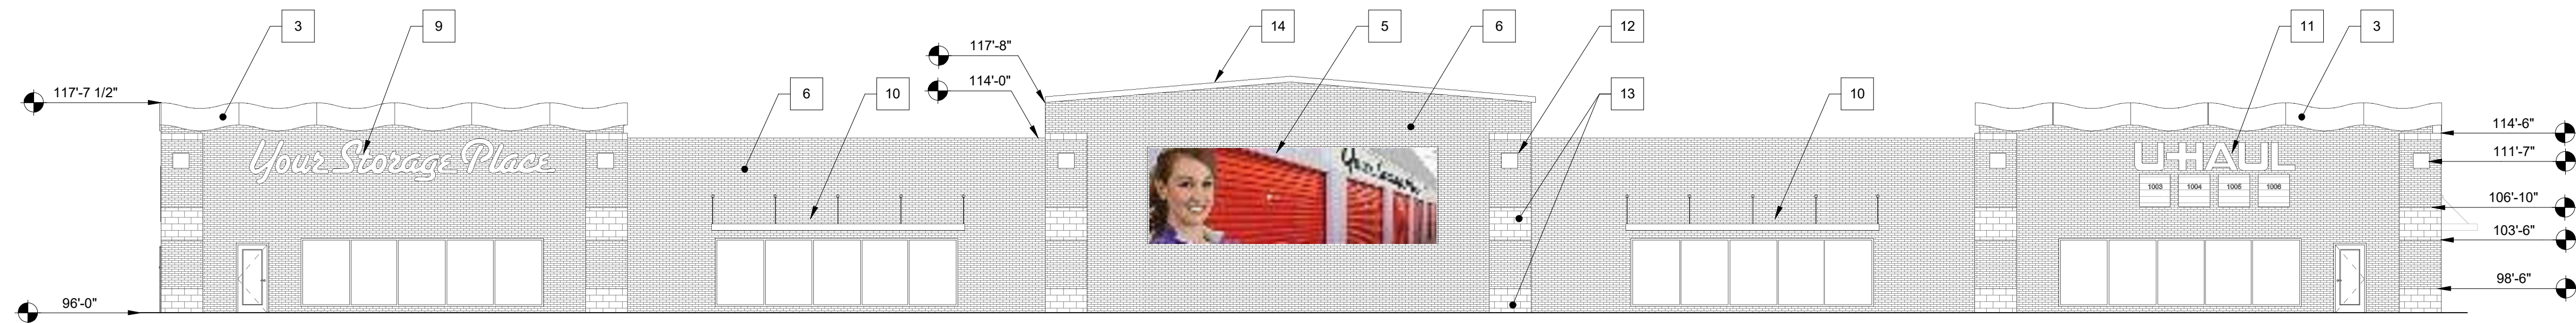


2 WEST ELEVATION  
3/32" = 1'-0"

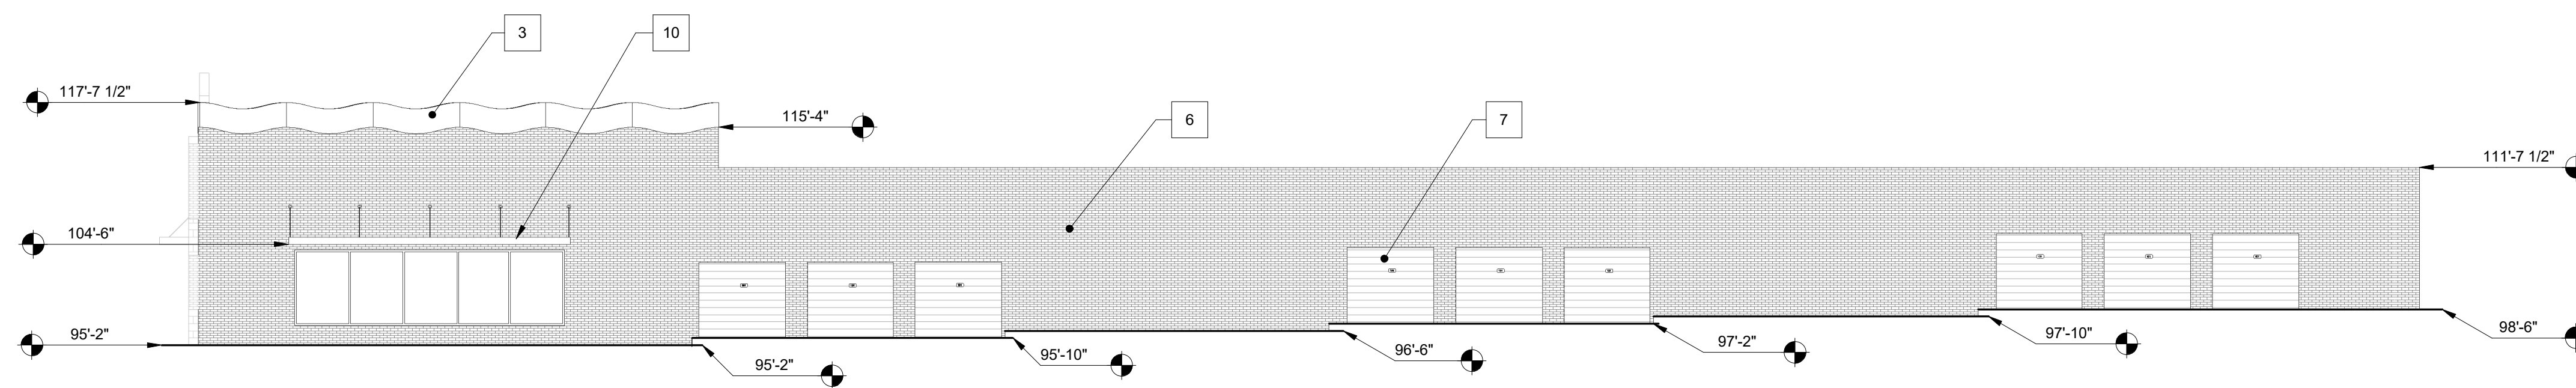

3 SOUTH ELEVATION  
3/32" = 1'-0"

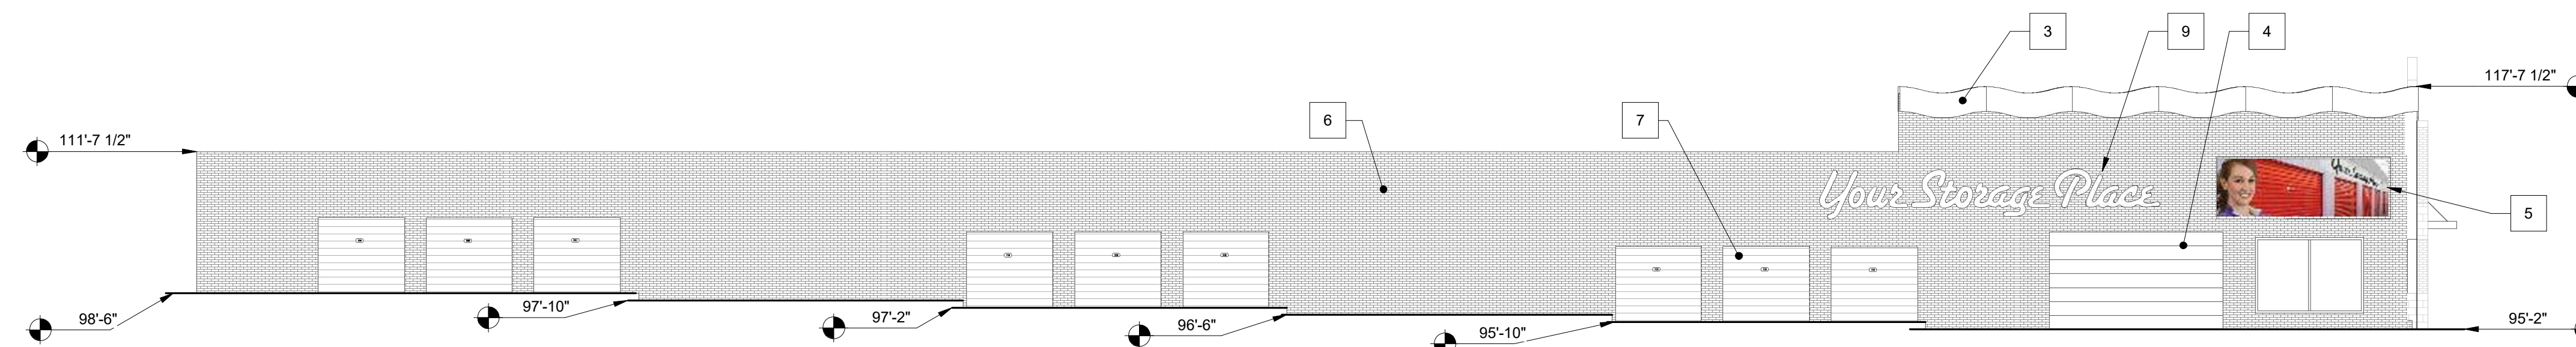

4 NORTH ELEVATION  
3/32" = 1'-0"

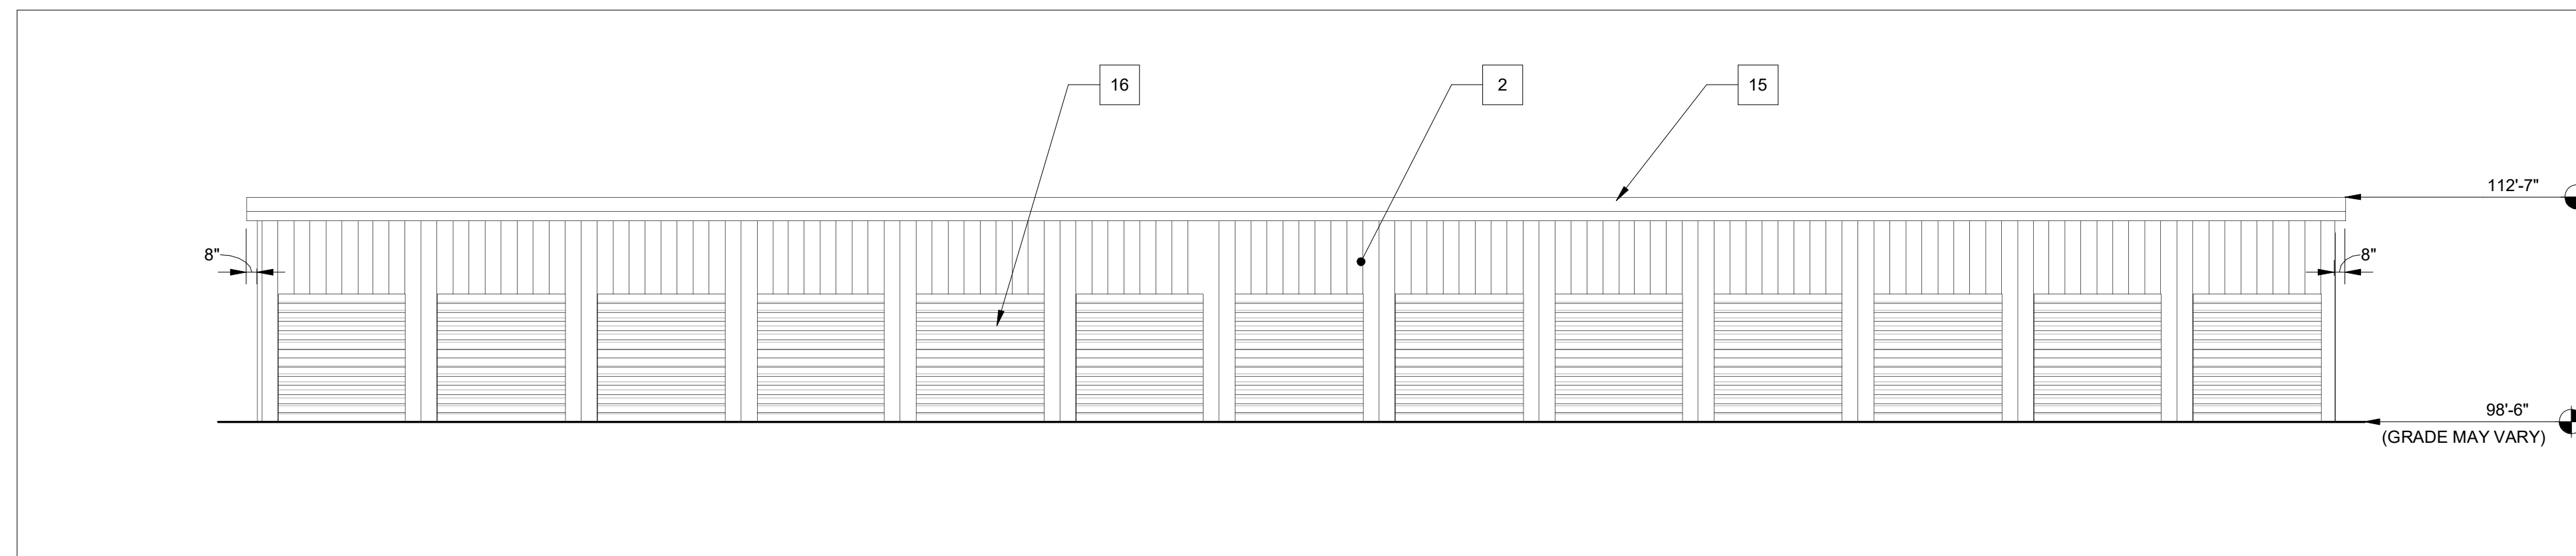

5 TEMP. BUILDING ELEVATION  
1/8" = 1'-0"

ARCHITECT OF RECORD:  
Chester

PROJECT INFO:  
**17-241**

PROPOSED FOR:  
**U-HAUL of LES PAUL PKWY  
EXTERIOR STORAGE**  
925 HWY 164 SOUTH  
WAUKESHA, WI 53186

REVISIONS	
1	--/-- --
2	--/-- --
3	--/-- --
4	--/-- --
5	--/-- --
6	--/-- --
7	--/-- --
8	--/-- --
9	--/-- --
10	--/-- --

TIME STAMP: 6/6/2018 4:20:29 PM

DRAWN BY: Author

DATE: 02/12/2018


SCALE: As indicated

SHEET NAME:

**ELEVATIONS**

**PRELIMINARY PLAN**



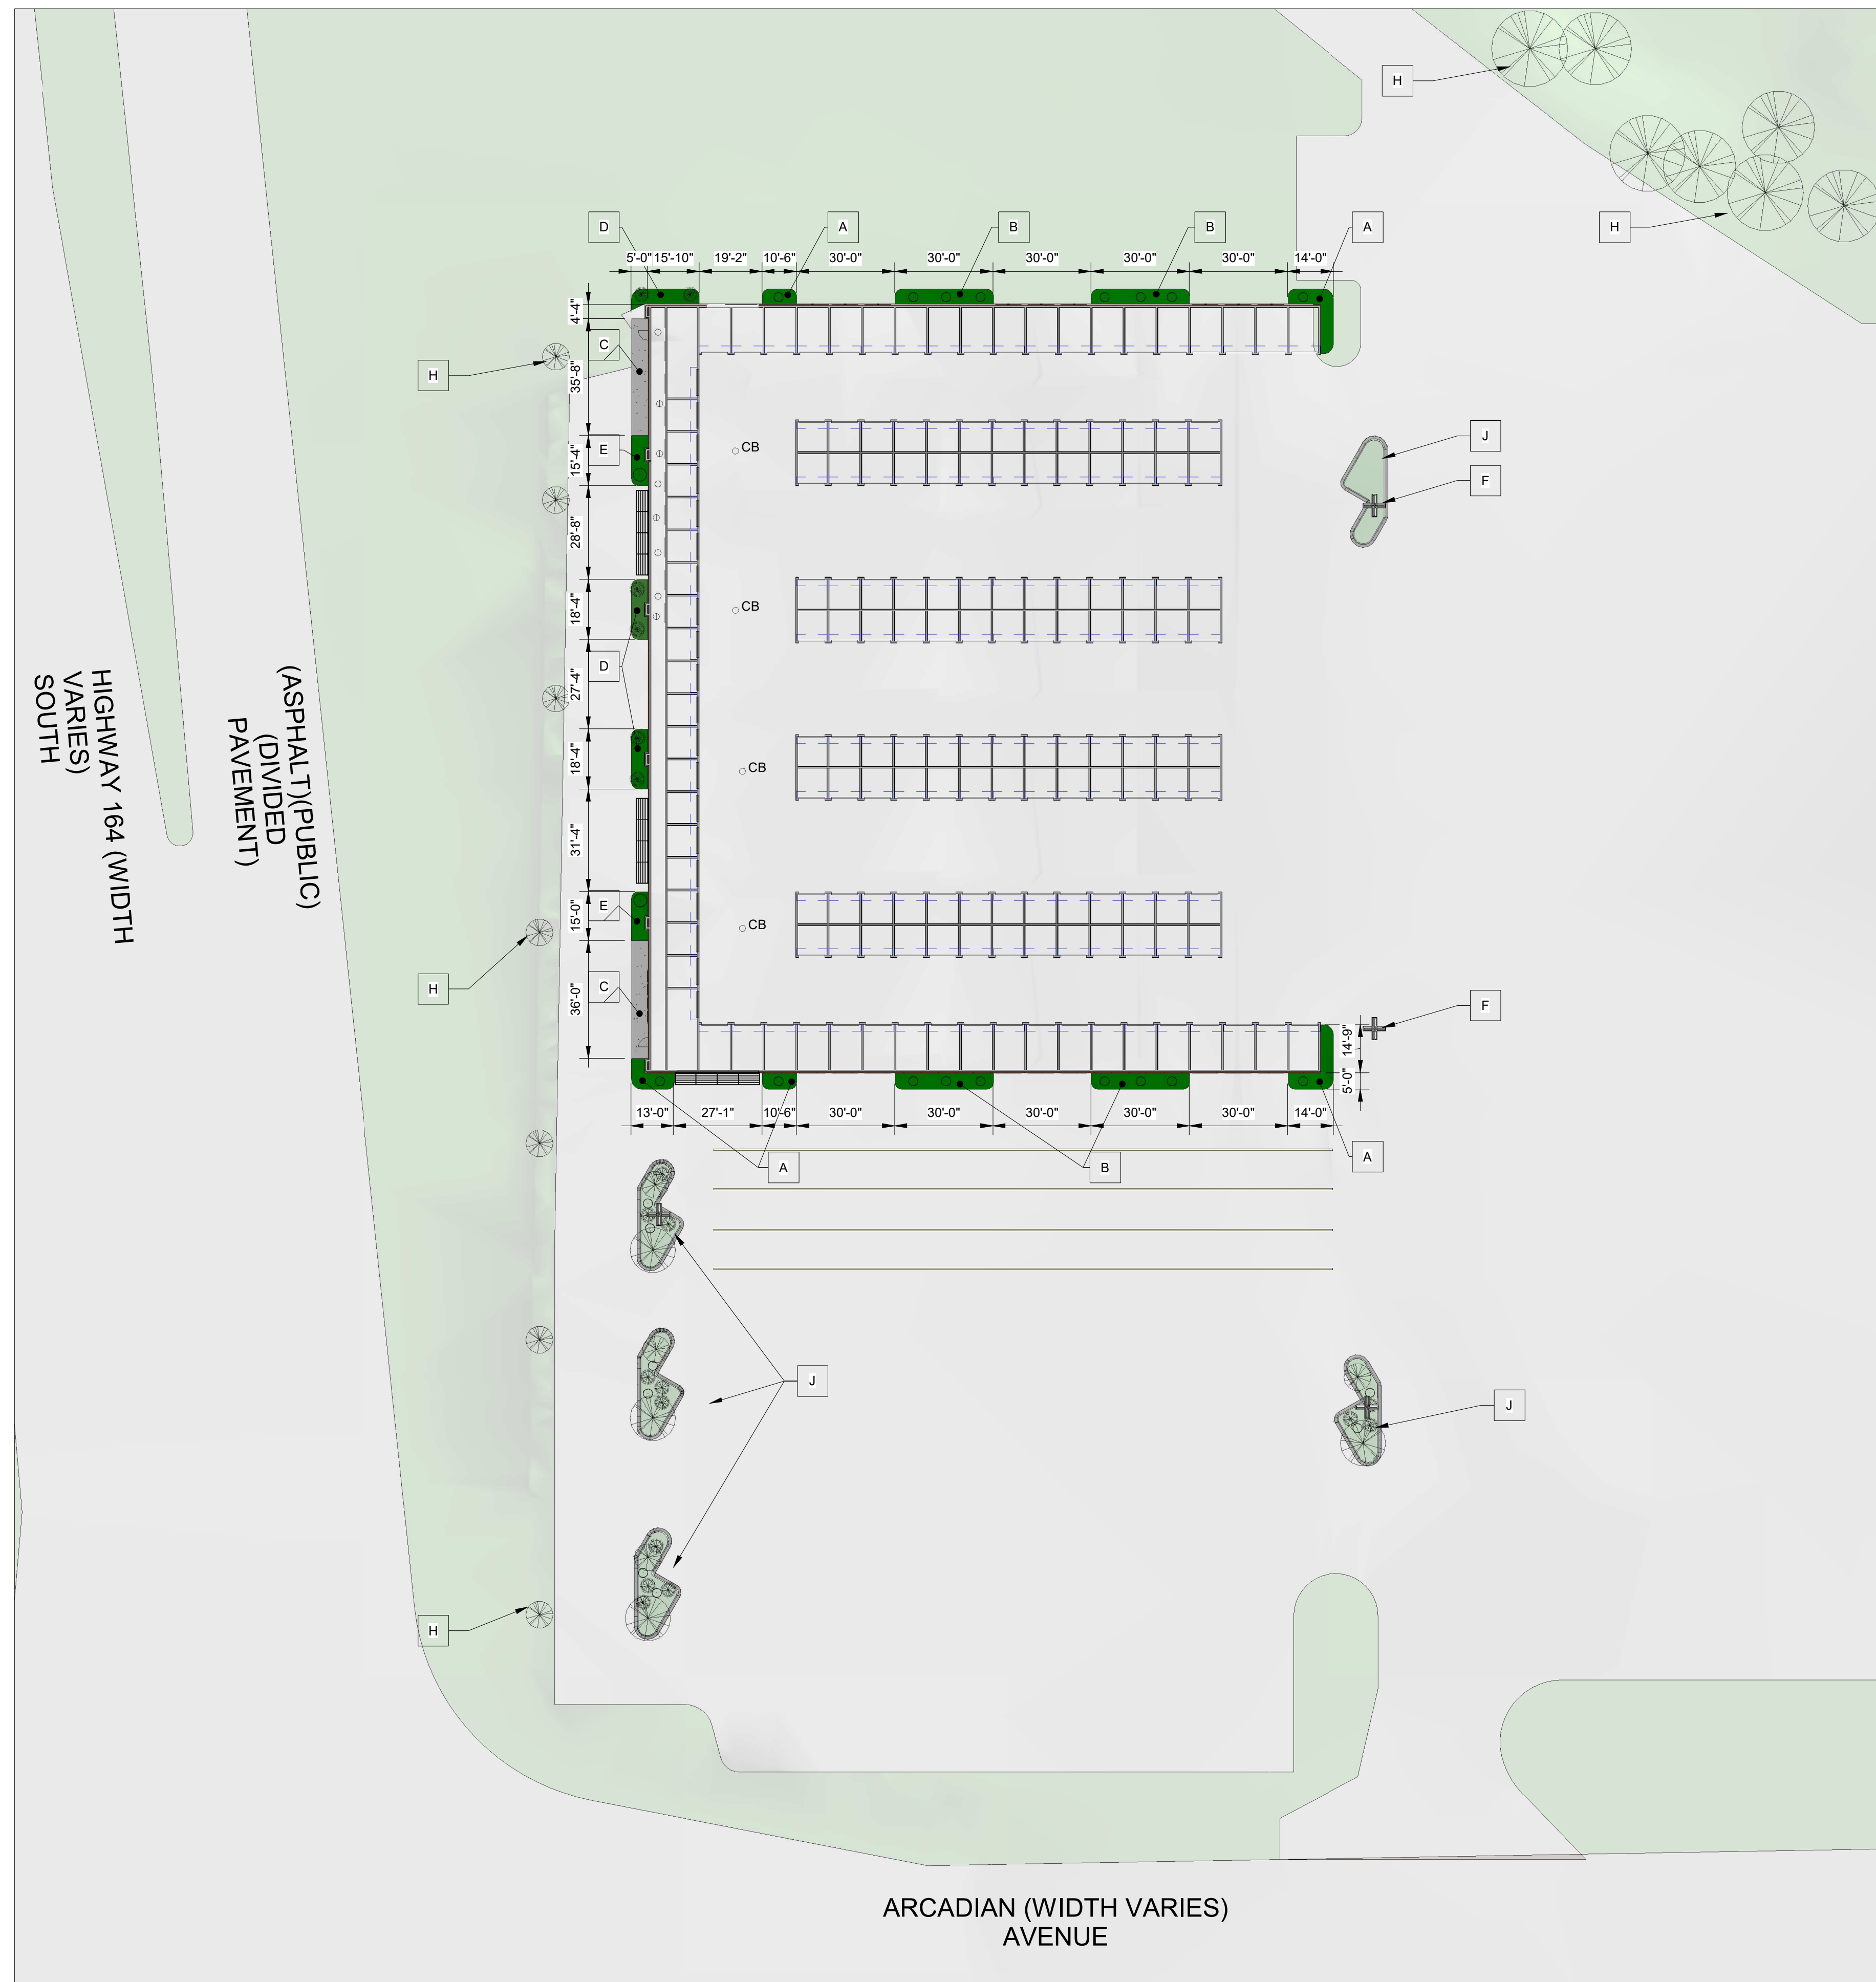

- A (1) COMPACT JUNIPER, SEDUM, ECHINACIA, INFILL w/ ORNAMENTAL GRASSES
- B (3) COMPACT JUNIPER, SEDUM, BEE BALM, INFILL w/ ORNAMENTAL GRASSES
- C 5" CONC. APRON, w 6X6X10 WWM
- D (2) DOGWOOD, ORNAMENTAL GRASSES
- E (1) CEDAR, LILIES, SEDUM, ORNAMENTAL GRASSES
- F LIGHT POLES @ EXISTING LOCATIONS
- J EXISTING LANDSCAPE @ CURBED ISLANDS TO REMAIN
- H EXISTING TREES

NOTE: ALL LANDSCAPING TO BE CONSANTANT WITH SURROUNDING PROPERTIES

- LANDSCAPE NOTES:**
- TOPSOIL SHALL BE PROVIDED BY AND ROUGH GRADED BY GRADING CONTRACTOR, ROUGH GRADING TO BE COMPLETED WITHIN +/- .1 FOOT.
  - ANY IMPORTED TOPSOIL MUST BE A LOOSE, PULVERIZED, SANDY MIXTURE FREE OF EXCESS DEBRIS. TOPSOIL SHALL BE IN A WORKABLE CONDITION FOR LANDSCAPE CONTRACTOR. LANDSCAPE CONTRACTOR SHALL INSPECT SITE TO DETERMINE WORKABILITY AND SHOULD TAKE NECESSARY MEASURES TO CORRECT ANY POTENTIAL DISCREPANCIES. ONCE TOPSOIL IS PLACED AND ROUGH GRADED, NO CONSTRUCTION EQUIPMENT OR VEHICLES SHALL BE ALLOWED TO DRIVE ON AREA.
  - LANDSCAPE CONTRACTOR SHALL SEED, FERTILIZE AND MULCH ALL DISTURBED AREAS AS INDICATED ON PLANS.
  - LANDSCAPE CONTRACTOR SHALL PROVIDE ALL TREES, SHRUBS, PLANTINGS, EDGINGS AND MULCH MATERIAL AS INDICATED ON PLANS.
  - ALL PLANTING BEDS TO MULCHED WITH 3" HARDWOOD BARK.
  - LANDSCAPE CONTRACTOR TO BE RESPONSIBLE FOR RESTORING ALL DAMAGED TURF WITHIN CONSTRUCTION LIMIT LINES.
  - LANDSCAPE CONTRACTOR SHALL VERIFY CONSTRUCTION LIMITS WITH GENERAL CONTRACTOR PRIOR TO START OF WORK.
  - ALL PLANTING BEDS TO EDGED WITH COBRA COMMERCIAL GRADE VINYL EDGING.

1 LANDSCAPE PLAN  
1" = 30'-0"



# PRELIMINARY PLAN

ARCHITECT OF RECORD:  
Chester

PROJECT INFO:  
**17-241**

PROPOSED FOR:  
**U-HAUL of LES PAUL PKWY  
EXTERIOR STORAGE**  
925 HWY 164 SOUTH  
WAUKESHA, WI 53186

REVISIONS	
1	--/-- --
2	--/-- --
3	--/-- --
4	--/-- --
5	--/-- --
6	--/-- --
7	--/-- --
8	--/-- --
9	--/-- --
10	--/-- --

TIME STAMP: 6/6/2018 4:20:32 PM

DRAWN BY: M.J.D.

DATE: 02/12/2018

SCALE: 1" = 30'-0"

SHEET NAME:  
**LANDSCAPE PLAN**

**C12**