


5/15/2017 11:10:41 AM C:\PRA\RT\Local Project Files\160193-01\_Waukesha\_CENTRAL\_ifg\pandl.rvt

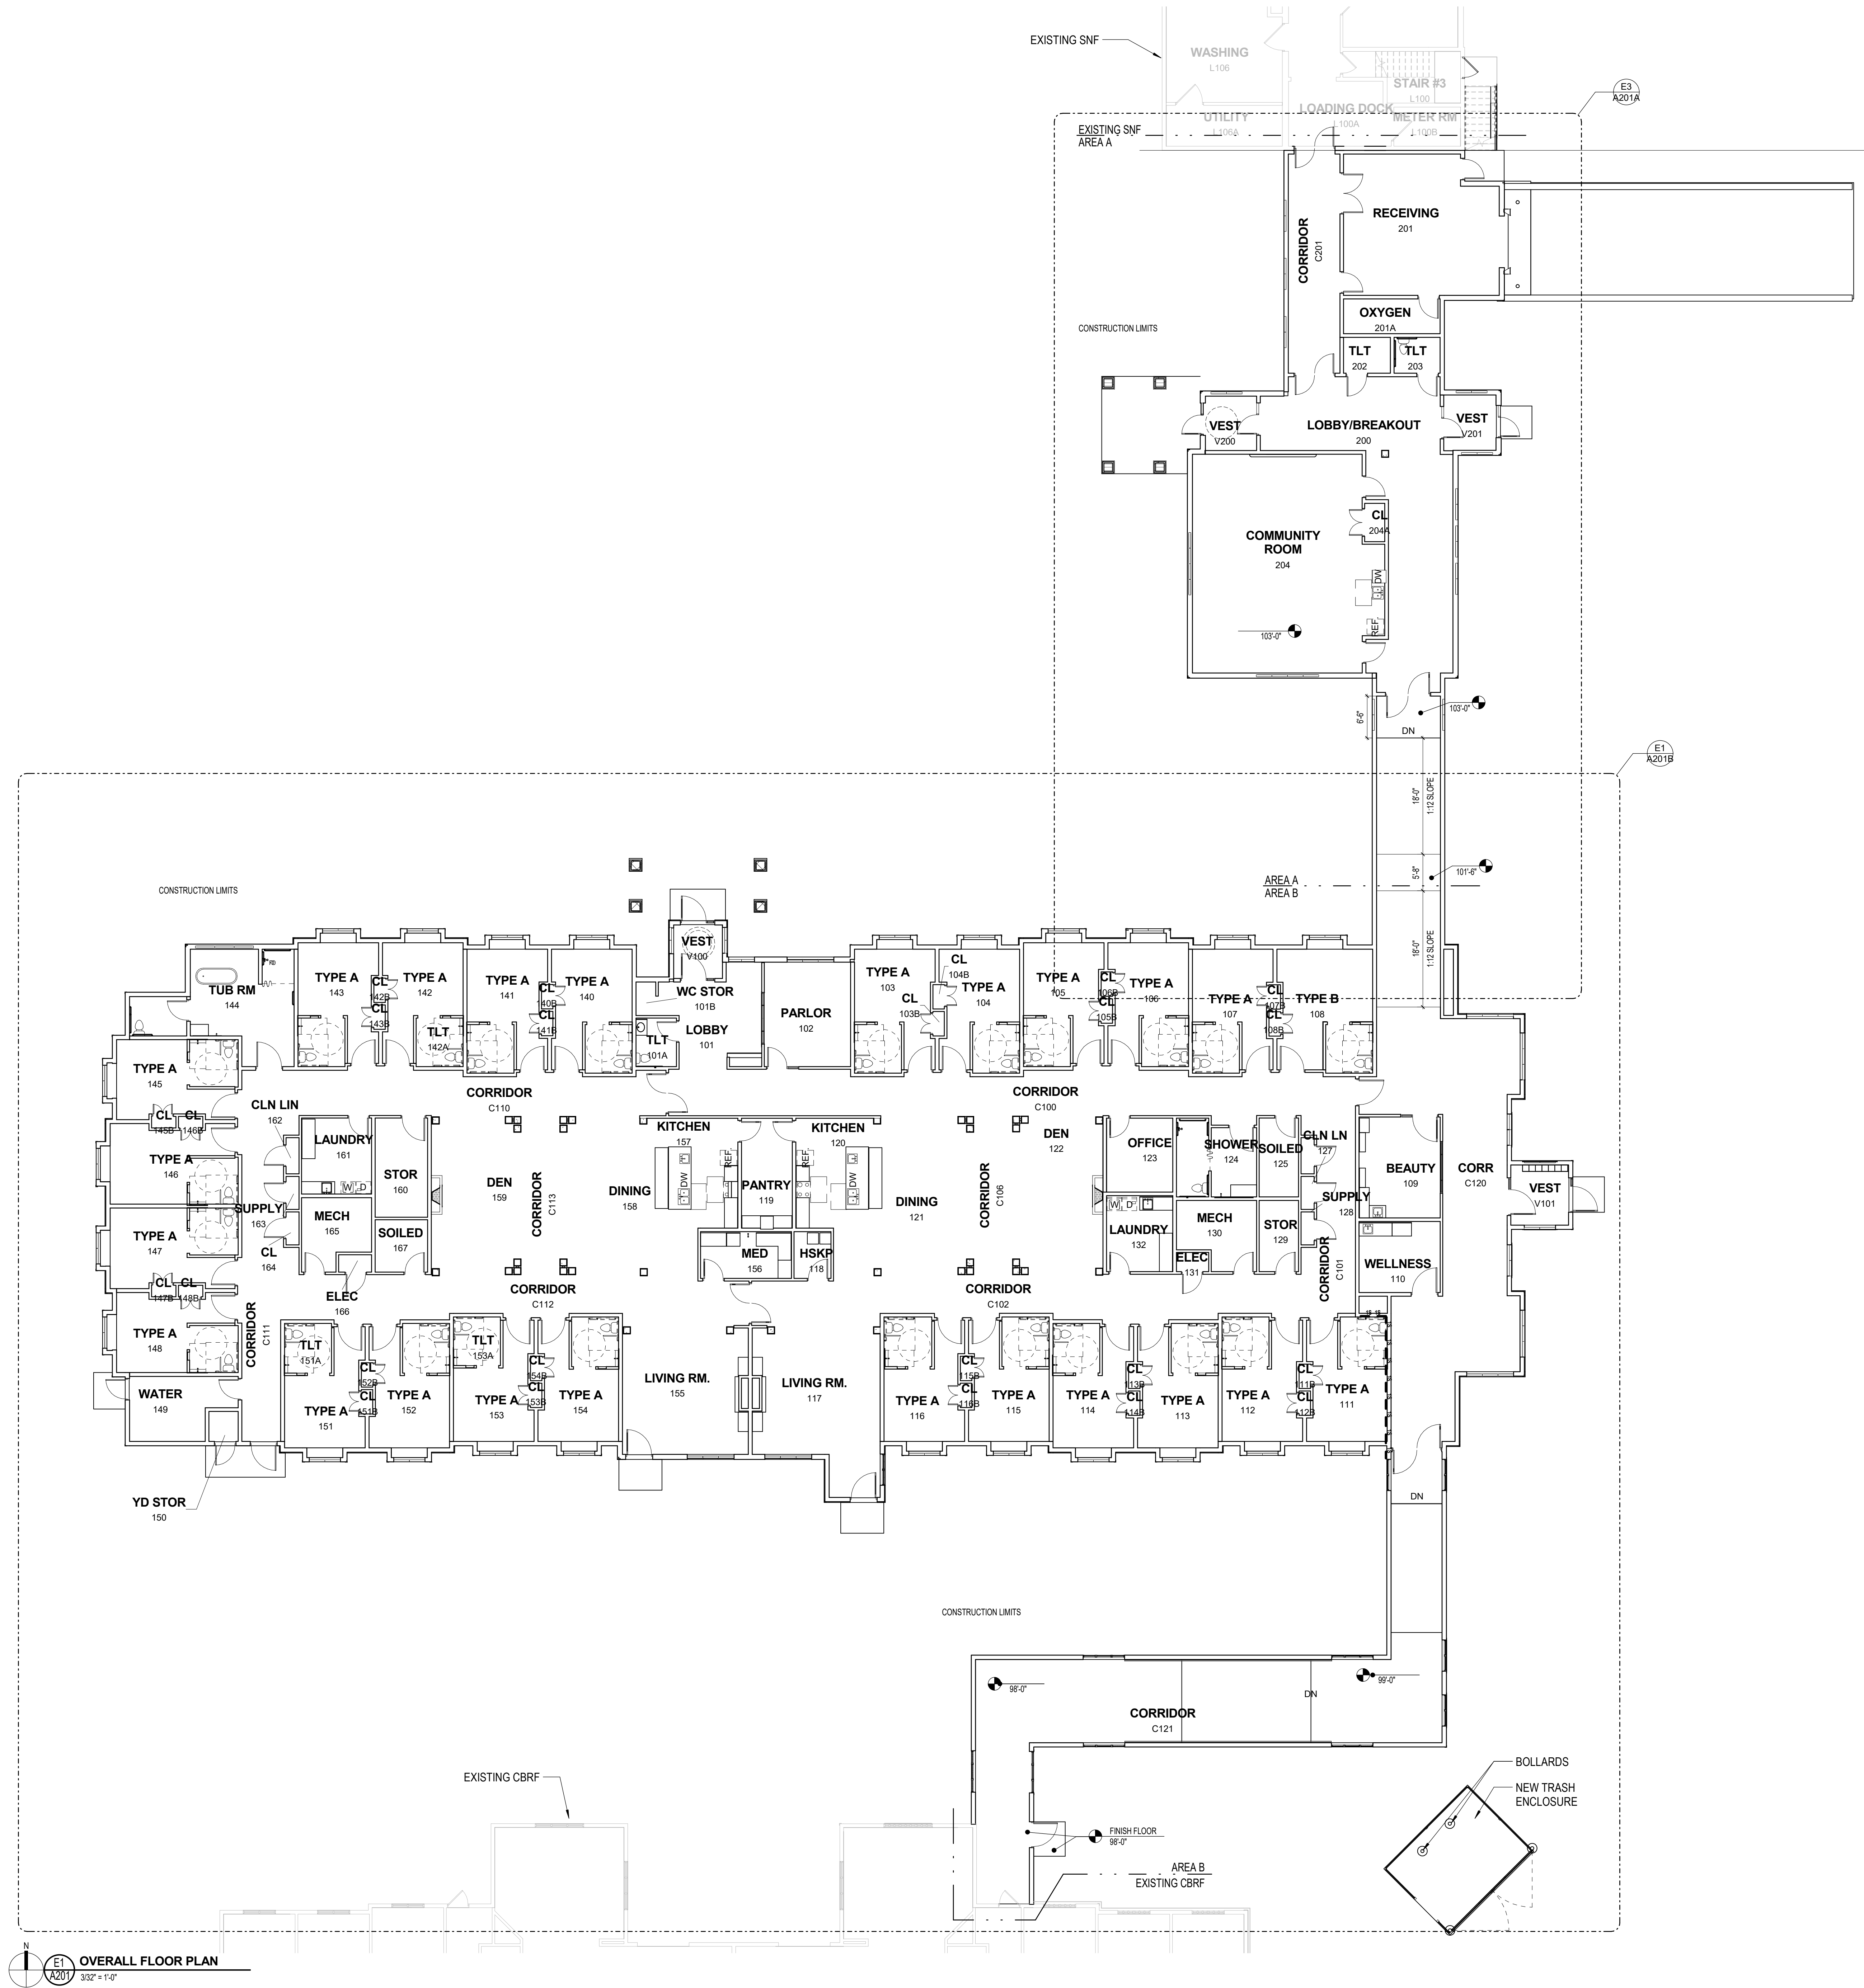

**OVERALL FLOOR PLAN**  
3/32" = 1'-0"

**FLOOR PLAN - SYMBOLS LEGEND**

	NEW WALL/PARTITION		EXISTING WALL TO REMAIN
	NEW DOOR		EXISTING DOOR TO REMAIN
	SECTION REFERENCE		DETAIL REFERENCE
	EXTERIOR ELEVATION		WALL/PARTITION TYPE
	INTERIOR ELEVATION		FLOOR DRAIN - PITCH FLOOR TO DRAIN
	FLOOR PLAN KEYNOTE		SEMI-RECESSED FIRE EXTINGUISHER
<b>CONSTRUCTION LIMITS</b>			
	1P		2B
ONE HOUR RATED FIRE PARTITION		TWO HOUR RATED FIRE BARRIER	

- FLOOR PLAN - GENERAL NOTES**
- DIMENSIONS ON FLOOR PLAN ARE BASED ON FACE OF FINISHED WALL TO FACE OF FINISHED WALL (NOMINAL).
  - VERIFY ALL DIMENSIONS AND CONDITIONS AT JOB SITE. PORTIONS OF EXISTING CONSTRUCTION MAY HAVE BEEN REMOVED BY OWNER.
  - MAINTAIN CONTINUOUS UTILITY SERVICE TO ALL SPACES IN THE BUILDING NOT AFFECTED BY THIS WORK. COORDINATE WITH OWNER ANY DISRUPTION IN SERVICES REQUIRED TO PERFORM WORK OR TO MODIFY EXISTING PIPING, DUCTWORK OR ANY ASSOCIATED EQUIPMENT.
  - REFER TO SHEET \_\_\_\_\_ FOR ROOM FINISH SCHEDULE AND NOTES.
  - REFER TO SHEET \_\_\_\_\_ FOR DOOR SCHEDULES, DOOR TYPES, AND NOTES.

414.359.9500  
608.240.9900  
53718  
941.348.9418  
www.prrarch.com

209 north water street milwaukee wisconsin 53204  
2310 crescents drive suite 2000 madison wisconsin 53718  
1613 fuellville road suite 3 Sarasota florida 34236

intelligent designs. inspired results. | **prad** PLUNKETT RAYSICH ARCHITECTS, LLP

**Linden Grove - Waukesha - 24 Unit CBRF**  
425 N. University Ave  
Waukesha, WI 53188

Revisions
Drawn By: TEF
Date: 05/15/2017
Job No.: 160193-01
Sheet No.: A201

**NOT FOR CONSTRUCTION**  
© Plunkett Raysich Architects, LLP