





REAR ELEVATION  
SCALE: 1/8" = 1'-0"

- EXTERIOR MATERIALS**
- ROOFING: PRO 30 DIMENSIONAL SHINGLES.
  - SIDING: PREFINISHED HARDI PLANK SIDING.
  - 5/4x6 & 5/4x4 MIRATEC CORNERS BOARDS.
  - 5/4x6 MIRATEC TRIM WINDOW.
  - FASCIA: 8" ALUMINUM CLAD.
  - SOFFIT: VENTED ALUMINUM.
  - RAKE FASCIA: 6" ALUMINUM CLAD.
  - RAKE TRIM: 3" ALUMINUM CLAD.
  - RAKE FRIEZE: 5/4x6 MIRATEC.
  - FIXTURE BLOCKS: VINYL J-BLOCK; PAINTED MIRATEC @ STONE AREAS.
  - GARAGE JAMB: PAINTED MIRATEC.
  - (1) ROW (3'-0" WIDE) ICE & WATER SHIELD ENTIRE LENGTH ALL VALLEYS
  - ICE & WATER SHIELD AS REQUIRED @ SADDLES.

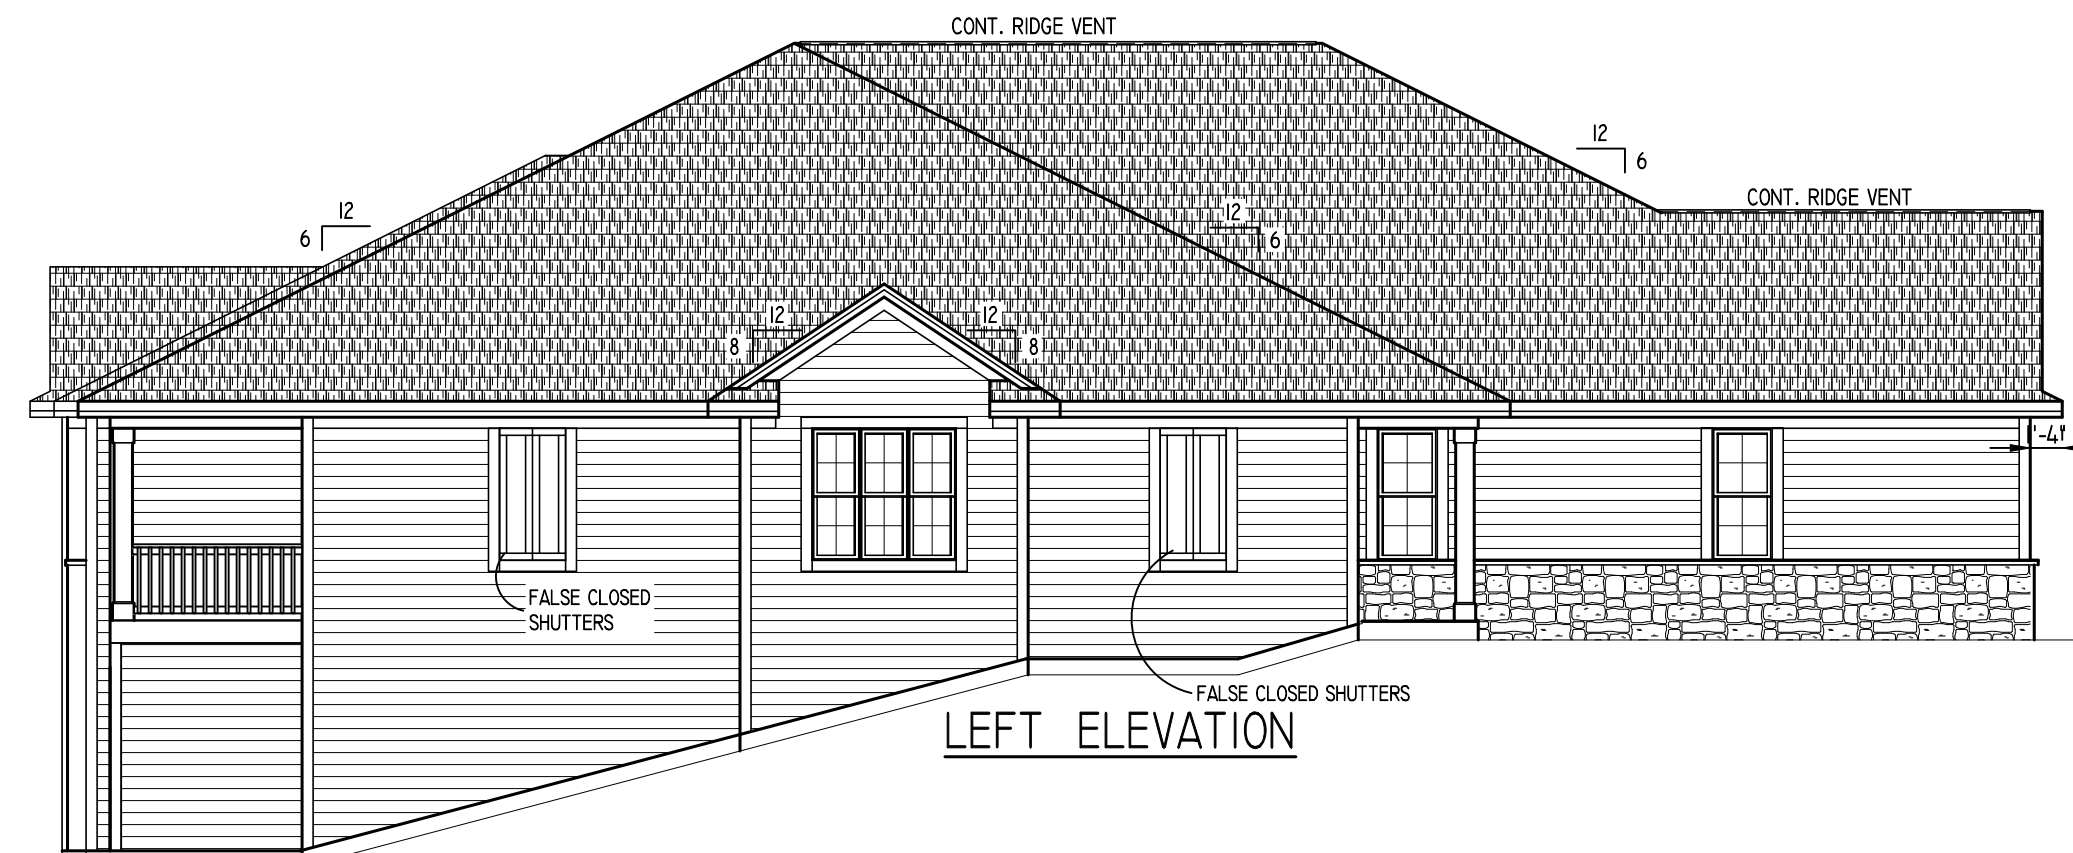


LEFT ELEVATION

NOTE: HEEL HEIGHTS ARE AS FOLLOWS:  
 -6:12 ROOF PITCH (8 3/8" HEEL) W/ 1'-4" OVERHANG @ FIRST FLOOR  
 -7.699:12 ROOF PITCH (10 5/8" HEEL) W/ 1'-4" OVERHANG @ FIRST FLOOR  
 -8:12 ROOF PITCH (11 1/16" HEEL) W/ 1'-4" OVERHANG @ FIRST FLOOR

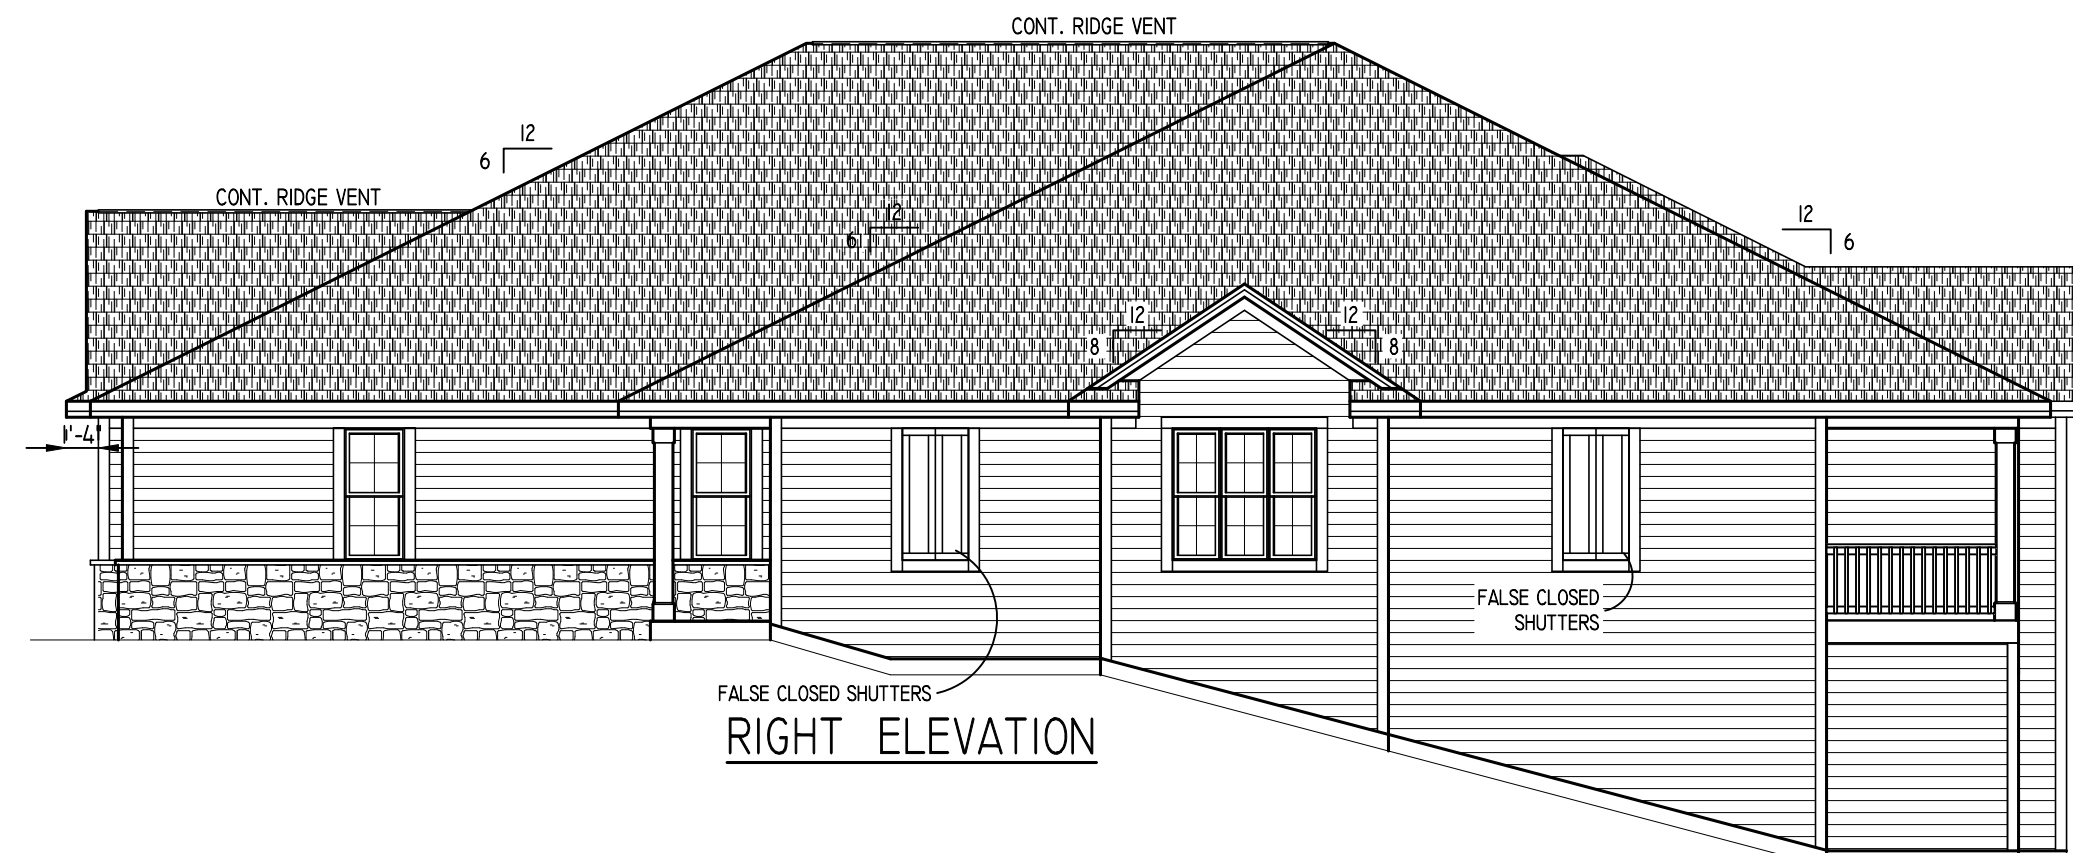

RIGHT ELEVATION

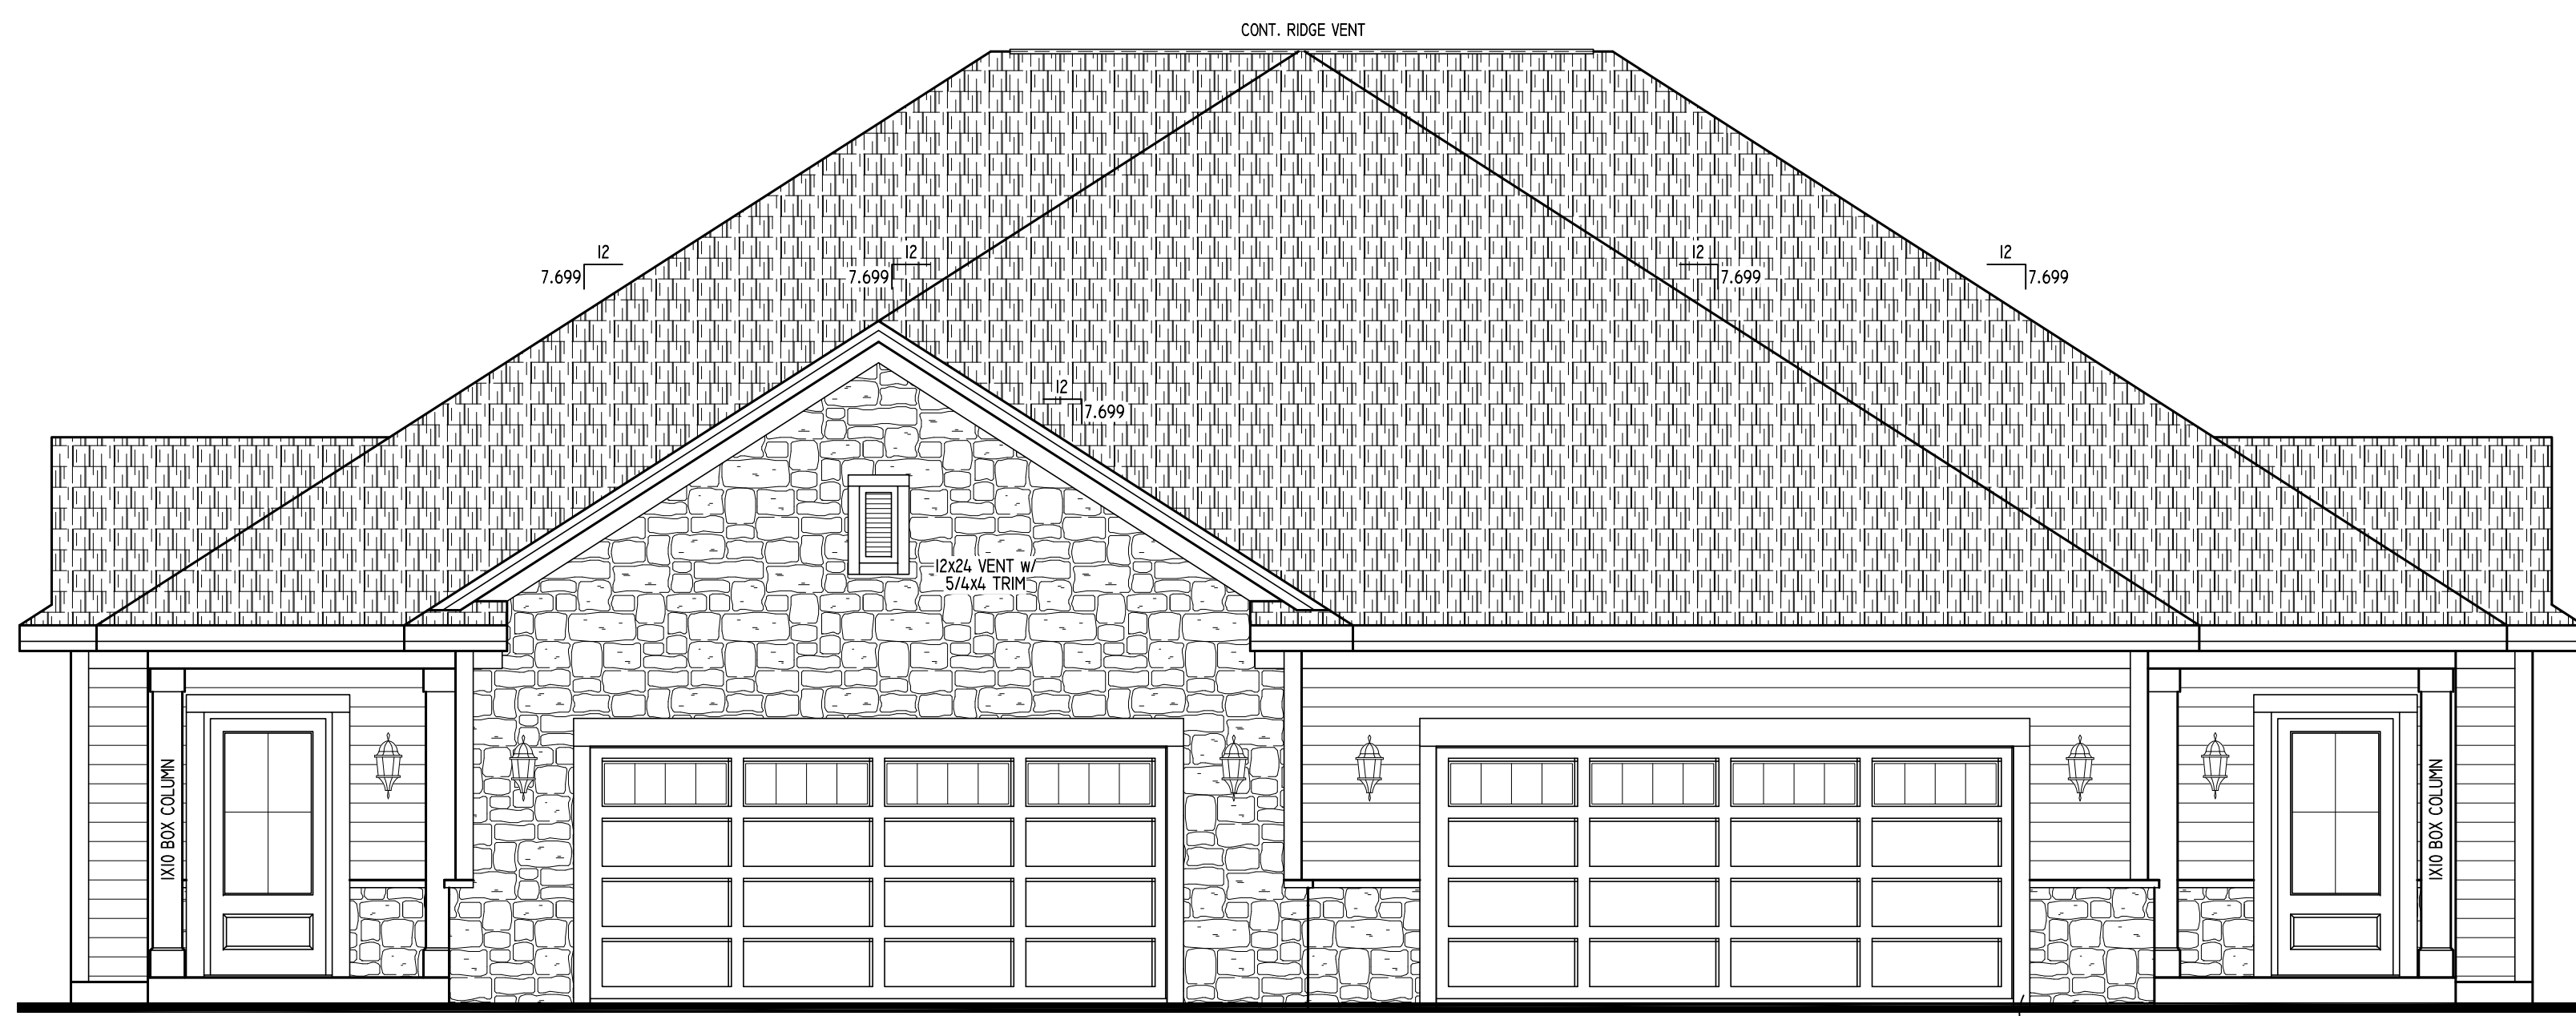

FRONT ELEVATION  
SCALE: 1/4" = 1'-0"

TALLGRASS VILLAS  
2/21/22

Model: SABRINA  
Elevation: TRANSITIONAL  
Plan: #1600  
Series: ----  
Sheet: #600

**BIELINSKI HOMES**  
 1830 Meadow Lane, Suite A • Pewaukee, WI 53072 • (262) 542-9494

Built for:  
TALLGRASS VILLAS

Job Number: ----

Phase: BASE PLANS	
Date	Revision

Drawn By: GRB Wkst Date: ----  
 Plan Date: 05/20/2020 Release Date: ----

Technical Data:  
**SQUARE FOOTAGE:**  
 1ST FLOOR - 1600 SQ. FT.  
 OPEN VOLUME - N/A  
 TOTAL 1600 SQ. FT.

UNIT 1 GARAGE AREA - 506 SQ. FT.  
 UNIT 2 GARAGE AREA - 484 SQ. FT.  
 OVERALL WIDTH - 64'-0"  
 OVERALL DEPTH - 82'-0"


Model: SABRINA  
Elevation: TRANSITIONAL  
Plan: #1600 Series: ----

Sheet Title  
ELEVATIONS




REAR ELEVATION  
SCALE: 1/8" = 1'-0"

- EXTERIOR MATERIALS**
- ROOFING: PRO 30 DIMENSIONAL SHINGLES.
  - SIDING: PREFINISHED HARDI PLANK SIDING.
  - 5/4x6 & 5/4x4 MIRATEC CORNERS BOARDS.
  - 5/4x6 MIRATEC TRIM WINDOW.
  - FASCIA: 8" ALUMINUM CLAD.
  - SOFFIT: VENTED ALUMINUM.
  - RAKE FASCIA: 6" ALUMINUM CLAD.
  - RAKE TRIM: 3" ALUMINUM CLAD.
  - RAKE FRIEZE: 5/4x6 MIRATEC.
  - FIXTURE BLOCKS: VINYL J-BLOCK; PAINTED MIRATEC @ STONE AREAS.
  - GARAGE JAMB: PAINTED MIRATEC.
  - (1) ROW (3'-0" WIDE) ICE & WATER SHIELD ENTIRE LENGTH ALL VALLEYS
  - ICE & WATER SHIELD AS REQUIRED @ SADDLES.

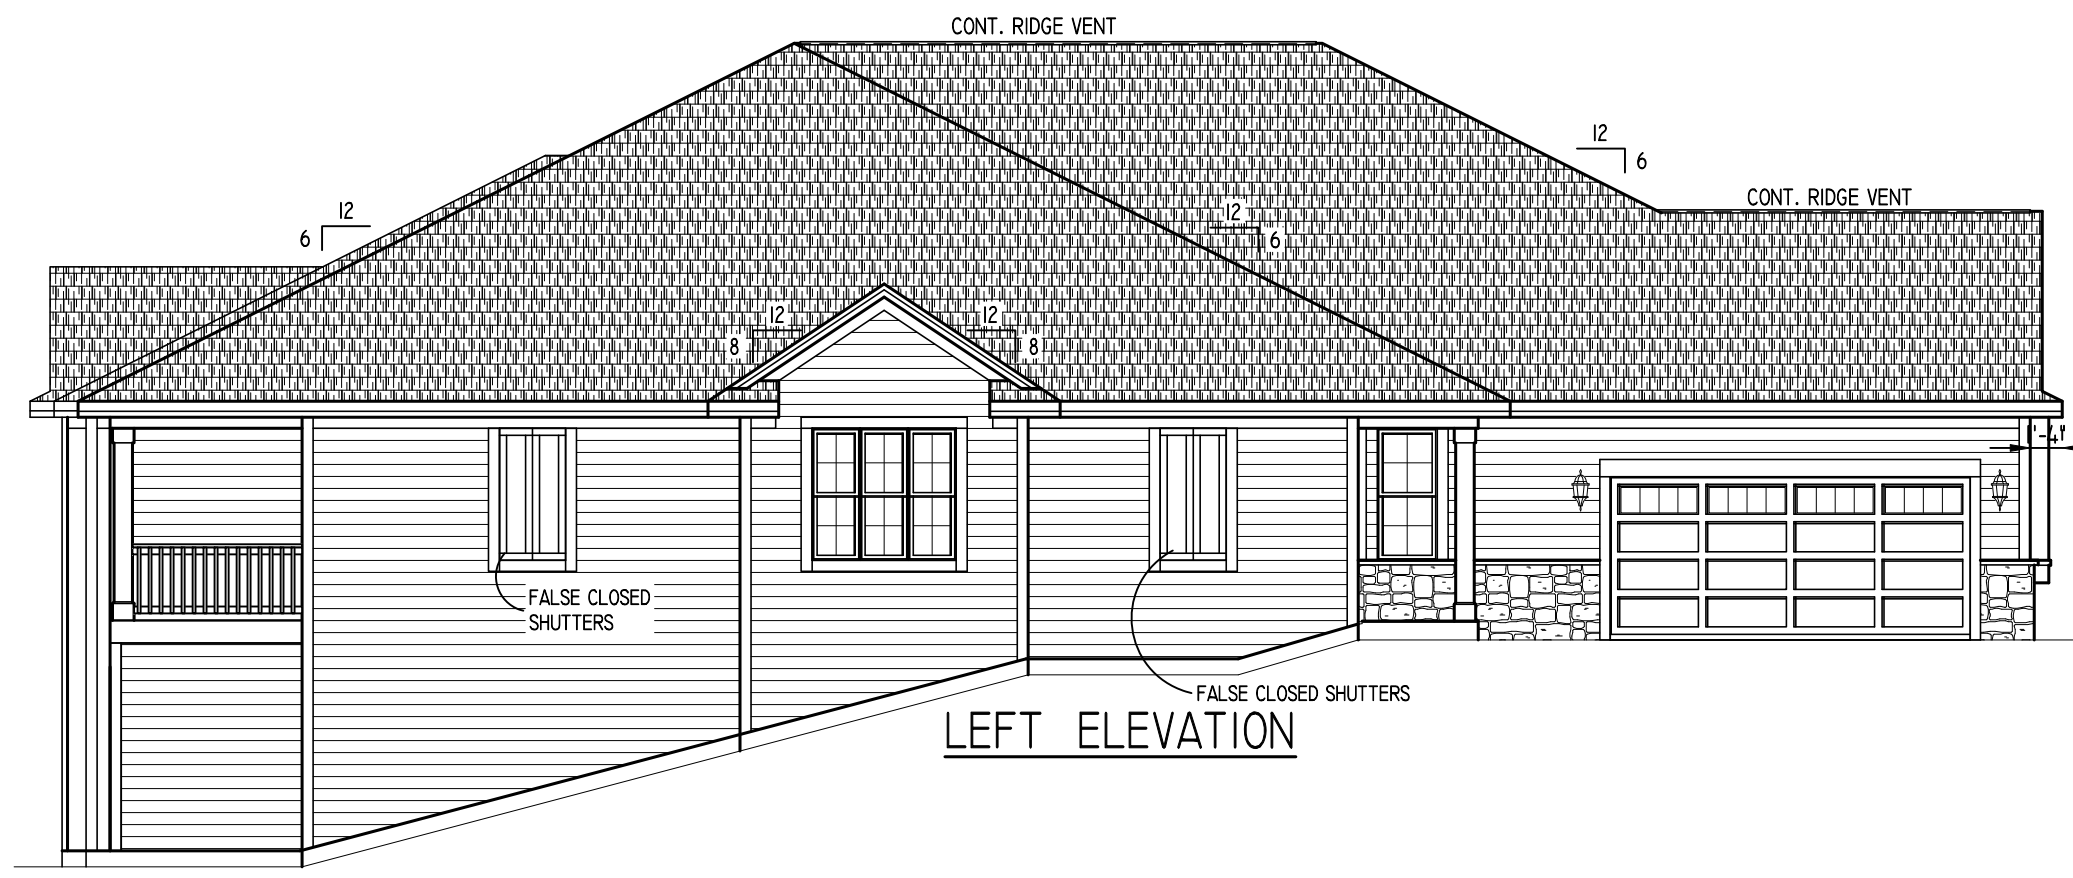

LEFT ELEVATION

NOTE: HEEL HEIGHTS ARE AS FOLLOWS:  
 -6:12 ROOF PITCH (8 3/8" HEEL) W/ 1'-4" OVERHANG @ FIRST FLOOR  
 -7.699:12 ROOF PITCH (10 5/8" HEEL) W/ 1'-4" OVERHANG @ FIRST FLOOR  
 -8:12 ROOF PITCH (11 1/16" HEEL) W/ 1'-4" OVERHANG @ FIRST FLOOR

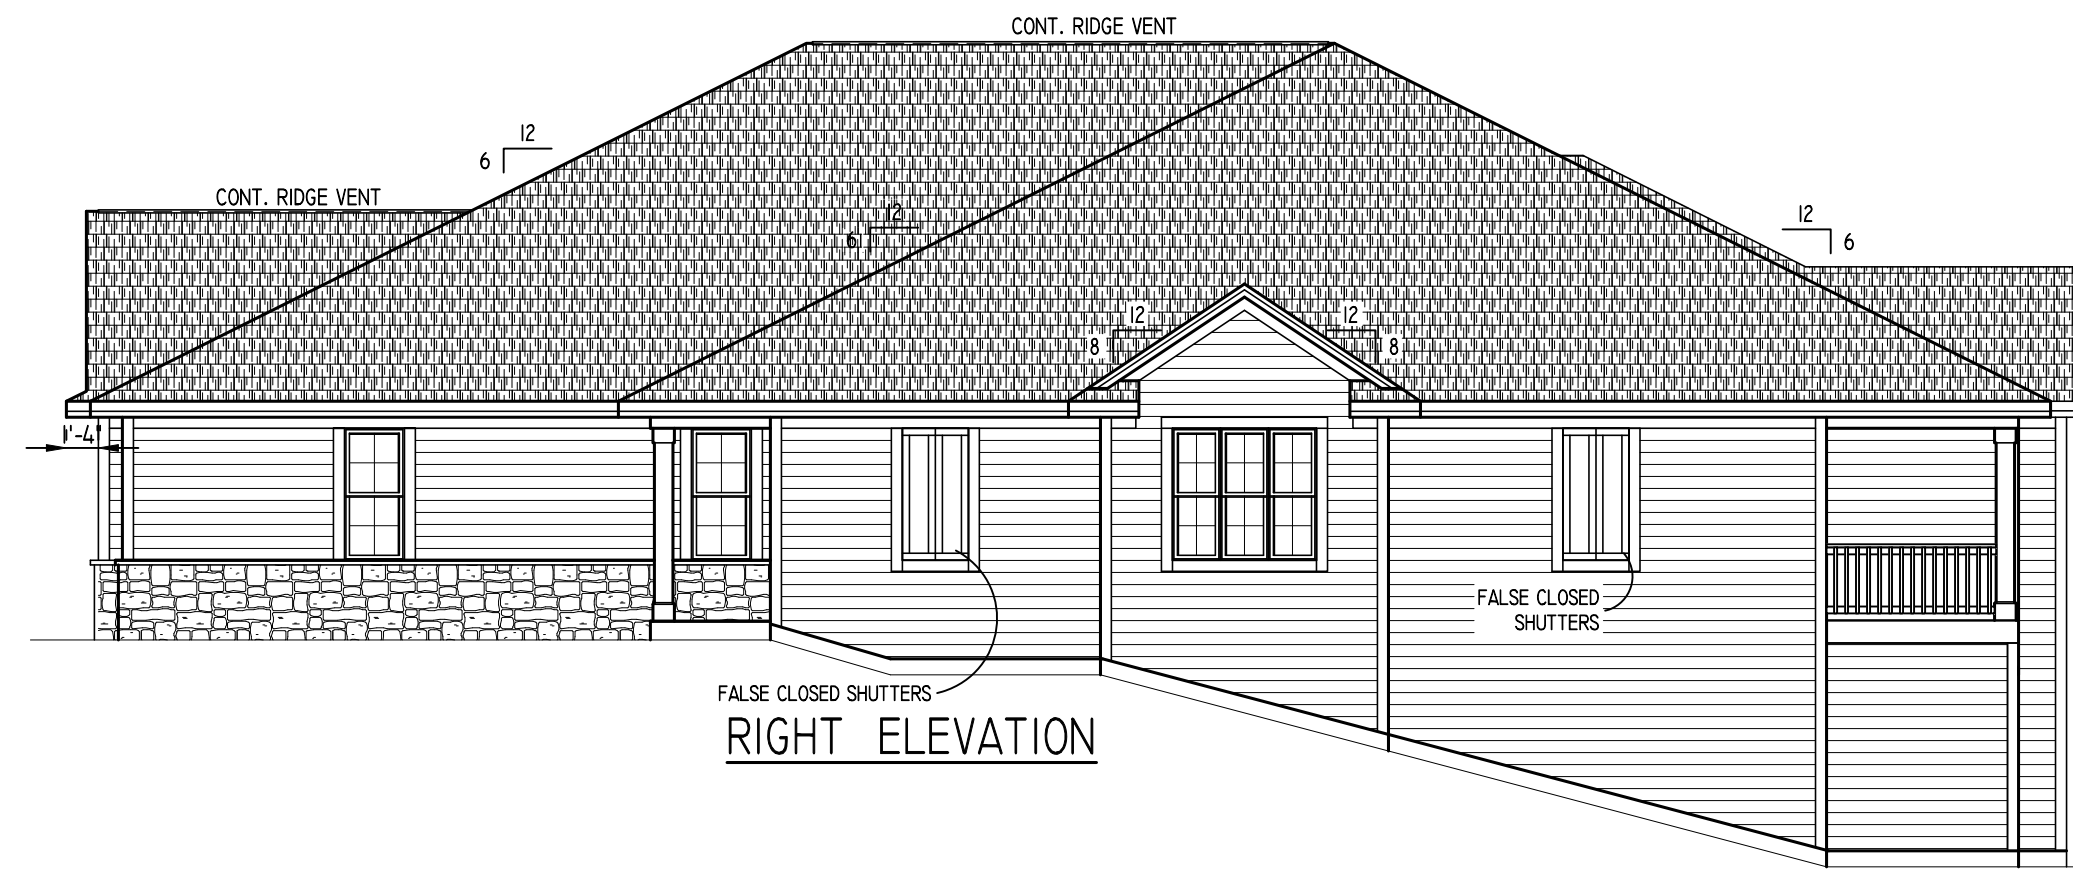

RIGHT ELEVATION



FRONT ELEVATION  
SCALE: 1/4" = 1'-0"

TALLGRASS VILLAS  
2/21/22

Model: SABRINA  
 Elevation: TRANSITIONAL  
 Plan: #1600  
 Series: ----

**BIELINSKI HOMES**  
 1830 Meadow Lane, Suite A • Pewaukee, WI 53072 • (262) 542-9494

Built for:  
**TALLGRASS VILLAS**

Job Number: ----

Phase: BASE PLANS

Date	By	Revision


Drawn By: GRB Wkst Date: ----  
 Plan Date: 05/20/2020 Release Date: ----

Technical Data:  
**SQUARE FOOTAGE:**  
 1ST FLOOR - 1600 SQ. FT.  
 OPEN VOLUME - N/A  
 TOTAL 1600 SQ. FT.

UNIT 1 GARAGE AREA - 506 SQ. FT.  
 UNIT 2 GARAGE AREA - 484 SQ. FT.  
 OVERALL WIDTH - 64'-0"  
 OVERALL DEPTH - 82'-0"

Model: SABRINA  
 Elevation: TRANSITIONAL  
 Plan: #1600 Series: ----

Sheet Title  
**ELEVATIONS**

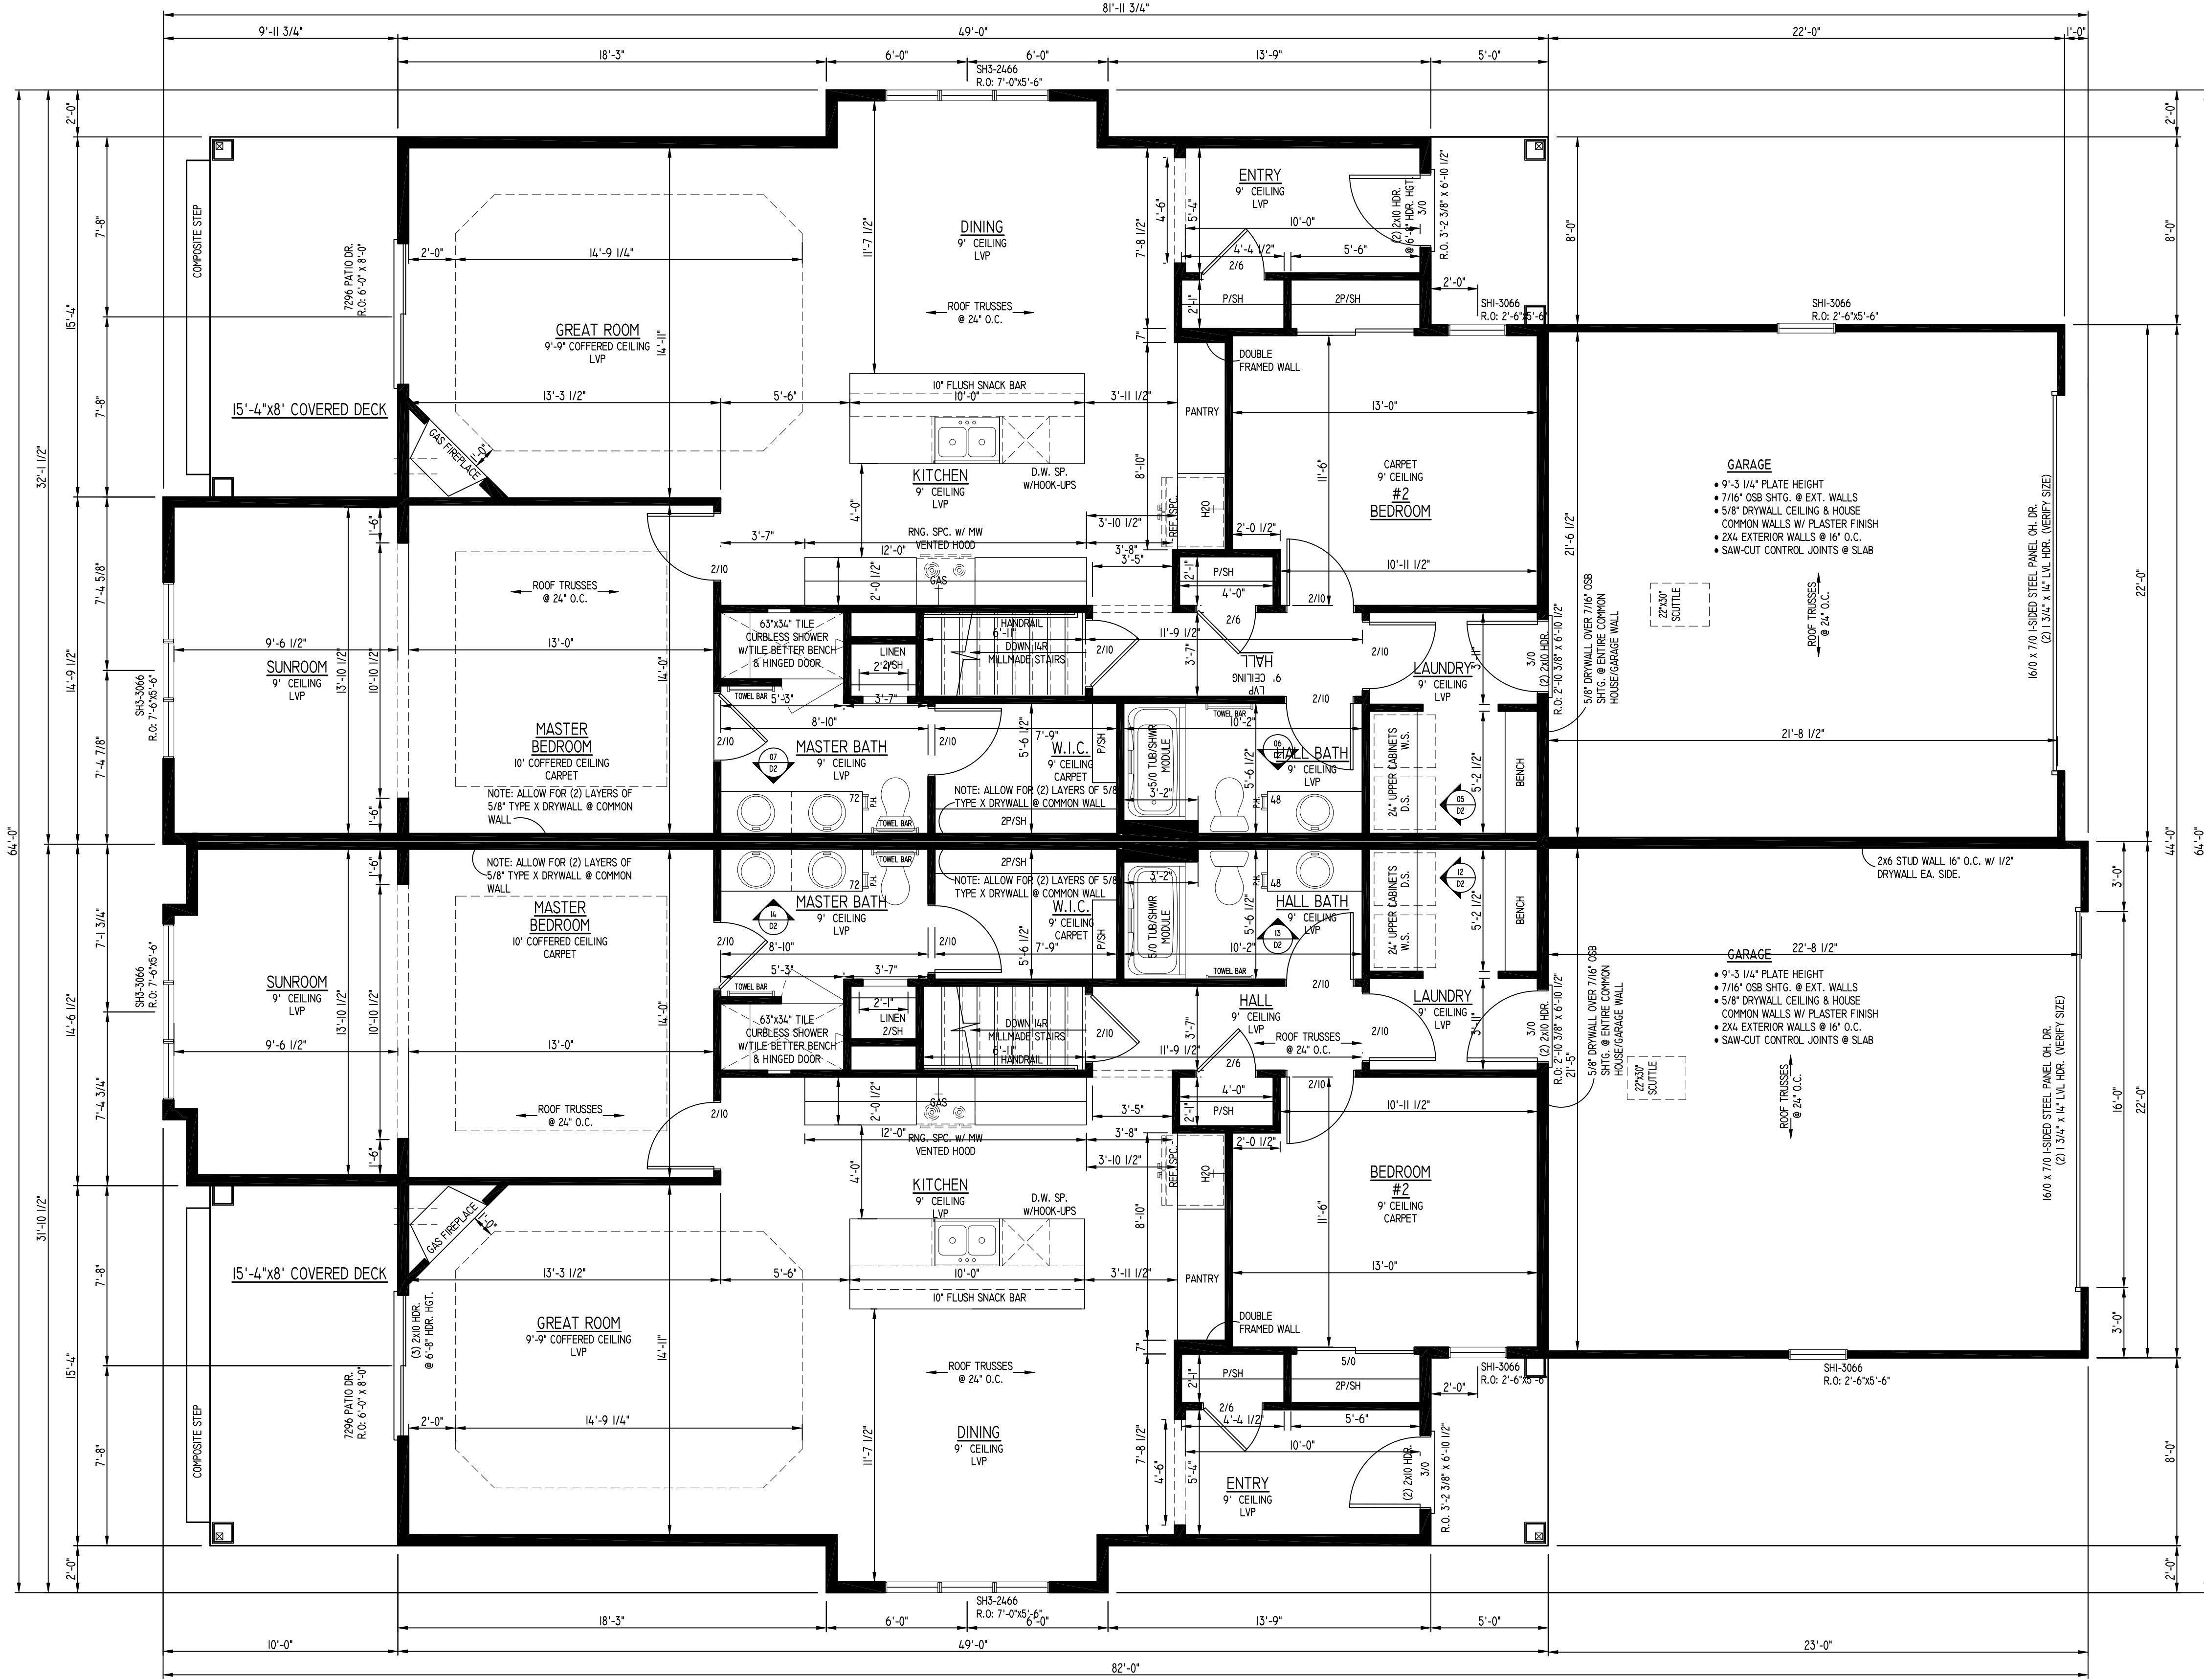

TALLGRASS VILLAS  
2/21/22

Model: SABRINA  
Elevation: TRANSITIONAL  
Series: #1600  
Page: #1600

**BIELINSKI HOMES**  
1830 Meadow Lane, Suite A • Pewaukee, WI 53072 • (262) 542-9494

Built for: TALLGRASS VILLAS

Job Number: -----

Phase: BASE PLANS

Date	By	Revision

Drawn By: GRB Wkst Date: -----  
Plan Date: 05/20/2020 Release Date: -----

Technical Data:  
**SQUARE FOOTAGE:**  
1ST FLOOR - 1600 SQ. FT.  
OPEN VOLUME - N/A  
TOTAL 1600 SQ. FT.  
UNIT 1 GARAGE AREA - 506 SQ. FT.  
UNIT 2 GARAGE AREA - 484 SQ. FT.  
OVERALL WIDTH - 64'-0"  
OVERALL DEPTH - 82'-0"

Model: SABRINA  
Elevation: TRANSITIONAL  
Plan: #1600 Series: -----  
Sheet Title: FLOOR PLAN