

Proposed Addition

TRUE LIFE CHURCH

1615 Silvernail Rd, Waukesha WI 53188

Code Data

Governing Code
Wisconsin Enrolled, 2015 International Building Code

Occupancy Classification - 303.3
Assembly, A3

Type of Construction - TABLE 601
Type 3B

Allowable Height - TABLE 504.4
Assembly A3, Type 3B, Sprinkled, Allows 3 Story.

Allowable Area - TABLE 506.2
Assembly A3, Type 3B, Sprinkled, Allows 38,000 sf.
FRONTAGE INCREASE NOT REQUIRED

Actual Building Area
10,300 SF Existing Building, Basement
10,300 SF Existing Building, 1st Floor
7,910 SF Proposed New 1st Floor
28,510 SF Total

Occupant Capacity 1004.1.2
Exst Bsmnt Classrooms 7,725 sf /20 = 386 Occ.
Exst First Fir Northex 2028 sf/10 = 202 Occ
Exst First Fir Classroom 630 sf/20 = 31 Occ
Exst First Fir Multi-Purp 2,590 sf/10 = 259 Occ
New First Fir Office 1,200 sf/100 = 12 Occ
New First Fir Worship 4,279 sf/10 = 428 Occ
1,318 Total

Required Exit Width - Table 1005
STAIRS =.30" PER OCC; 396" PROVIDED; 396/1318 =.30
DOORS =.20" PER OCC; 396" PROVIDED; 396/1318 =.30

Exit Access Travel Distance 1017.2
Assembly: A3 OCC, WITH SPRINKLER - 250 FT.

Sanitary Facilities, Table 2902.1
1,318 OCCUPANTS = 659 EACH SEX REQUIRED

MEN		WOMEN		DRINKING FNTN
TLT	URN LAV	TLT	LAV	
1/150	50% 1/200	1/75	1/200	1/500
5	4	9	4	2

EXISTING + PROPOSED

MEN		WOMEN		DRINKING FNTN
TLT	URN LAV	TLT	LAV	
4	5	6	9	5
4	5	6	9	5

EXISTING FIXTURES SHOWN, INCLUDES BASEMENT FIXTURES NOT SHOWN ON PLANS. DOES NOT INCLUDE PROPOSED UNISEX RESTROOM IN THE SANCTUARY.

Design Loads 1607.1

SOIL BEARING CAPACITY = 3,000 PSF PRESUMED

ROOF LIVE LOAD = 40 PSF

ROOF DEAD LOAD = 15 PSF

LATERAL LOAD (115 mph WIND) = 24 PSF


UPLIFT AT CANOPY = 30 PSF

FLOOR LIVE LOAD, ASSEMBLY = 100 PSF

FLOOR LIVE LOAD, PASSAGE/EXIT = 100 PSF

DRAWING INDEX

- COVER SHEET**
- T100 TITLE SHEET and EXISTING SITE PLAN
 - C100 PROPOSED SITE PLAN
- ARCHITECTURAL**
- A100 EXISTING PLAN & DEMOLITION PLAN
 - A101 FIRST FLOOR PLAN
 - A102 TOILET RM DETAIL PLANS & ELEVATIONS
 - A103 OFFICE AND KITCHEN PLANS & ELEVATIONS
 - A104 NEW CANOPY AREA PLANS
 - A105 ROOM FINISH SCHED & WALL TYPES
 - A106 DOOR SCHEDULE & TYPES
 - A107 INTERIOR ELEVATIONS
 - A108 ROOF PLAN & DETAILS
 - A201 BUILDING ELEVATIONS
 - A202 BUILDING ELEVATIONS
 - A300 EXIST BLDG & SKYLIGHT SECTION & DET
 - A301 BUILDING SECTION & DETAILS
 - A302 BUILDING SECTION & DETAILS
 - A303 BUILDING SECTION & DETAILS
 - A304 BUILDING SECTION & DETAILS
 - A305 BUILDING SECTION & DETAILS
 - A306 BUILDING SECTION & DETAILS
- STRUCTURAL**
- S100 FOUNDATION PLAN & DETAILS
 - S101 STEEL FRAMING PLAN AND DETAILS
 - S102 ROOF FRAMING PLAN & DETAILS
 - S103 CANOPY FOUNDATION PLANS & DETAILS
- HVAC**
- H101 MECHANICAL PLAN BY CONTRACTOR
- PLUMBING**
- P101 PLUMBING PLANS BY CONTRACTOR
- ELECTRICAL**
- E101 POWER DISTRIBUTION PLAN
 - E102 REFLECTED CEILING PLAN
 - E103 DROP OFF CANOPY RELECTED CEILING
- GENERAL**
- G101 LEGEND AND ACCESSIBILITY DETAILS
 - G102 ACCESSIBLE TOILET ROOM DETAILS
 - G103 ACCESSIBLE SITE DETAILS

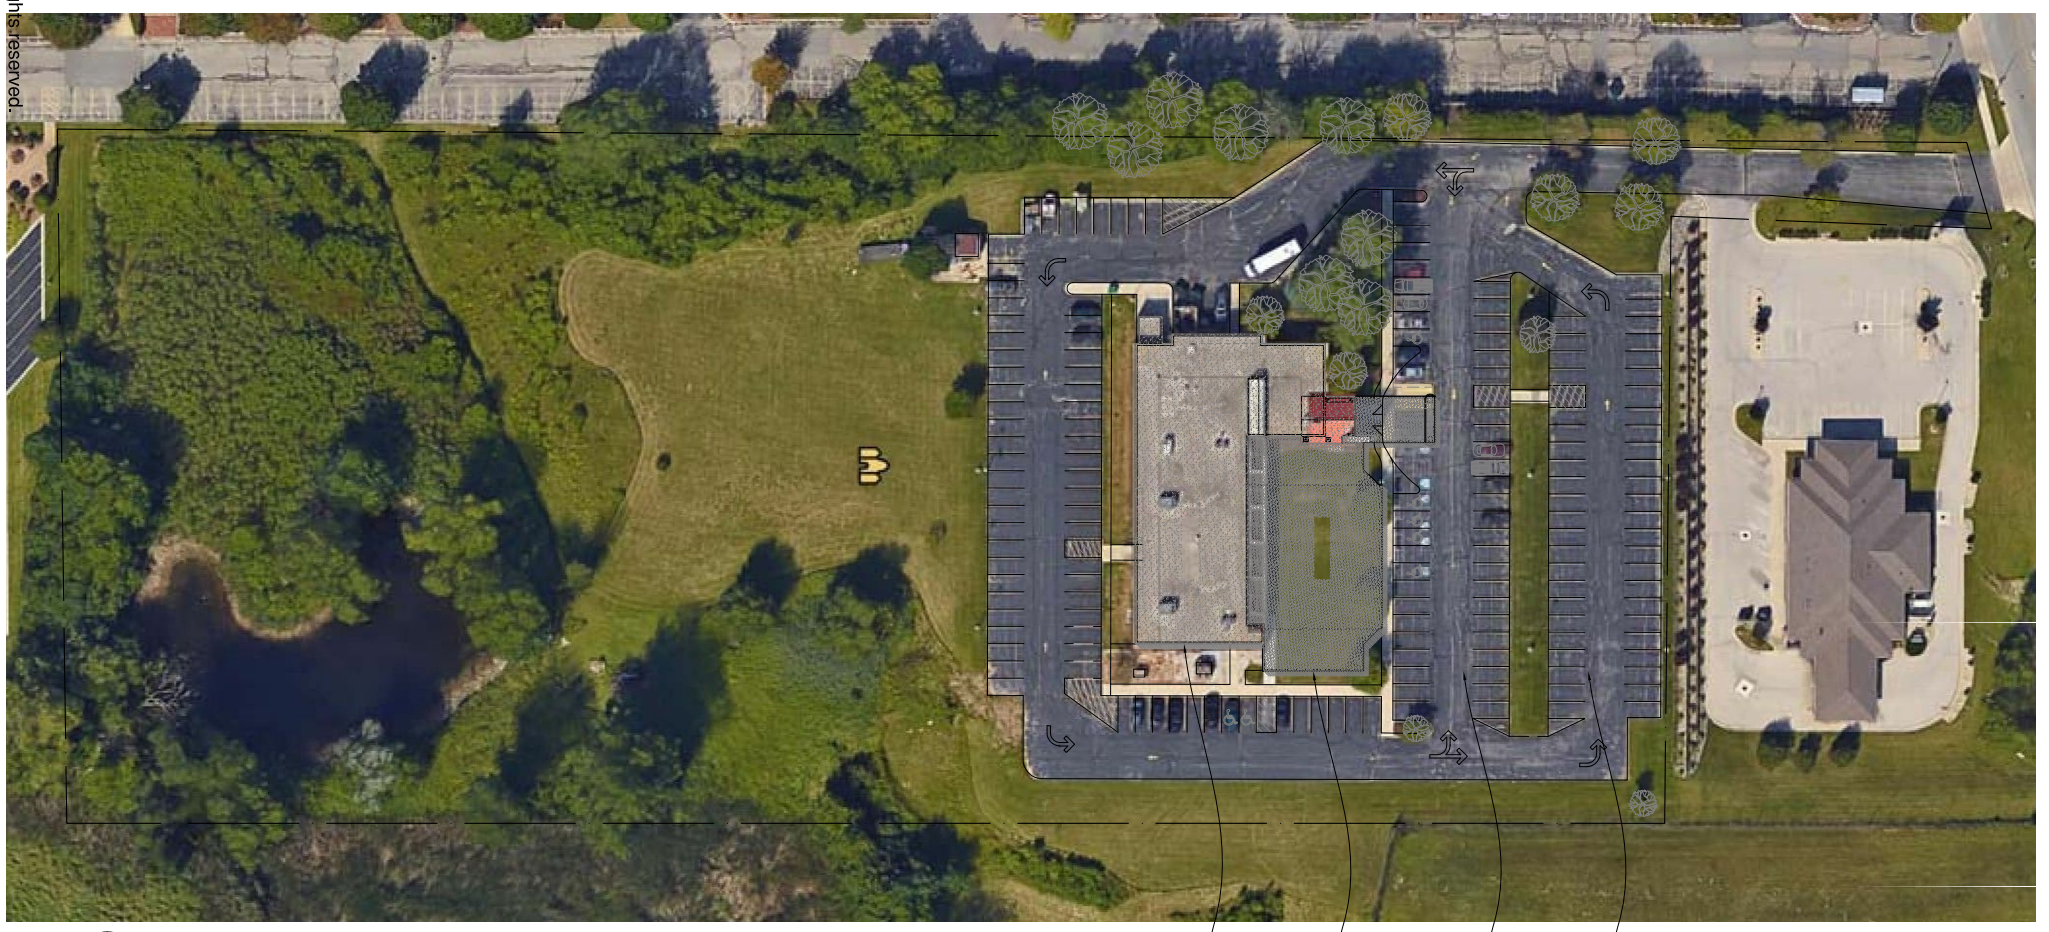

EXISTING PARKING TO REMAIN, 15% TOTAL SPACES ON THIS PLAN


ACCESSIBLE PARKING SHALL COMPLY WITH DETAILS ON SHEET G103

PROPOSED WORSHIP SPACE ADDITION

EXISTING CHURCH BUILDING

2 SITE PLAN

T100 SCALE : 1" = 50'-0"

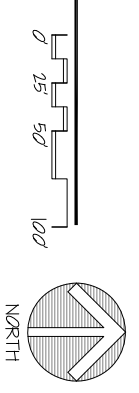

SHEET NOTES

EXCAVATION CONTRACTOR SHALL CONTACT DIGGERS HOTLINE FOR UNDERGROUND LOCATE PRIOR TO EXCAVATING

EXCESS SAND AND TOP SOIL SHALL BE STOCKPILED AT THE SOUTH END OF THE EXISTING LOT. EXCAVATION CONTRACTOR TO LEVEL AND SPREAD TOPSOIL SEE SHEET G103 FOR ACCESSIBLE PARKING DETAILS AND DIMENSIONS

REVISIONS	DATE	DESCRIPTION
2121	2/1/21	SCHM DES.
3221	3/2/21	DES DEV.
51121	5/11/21	CONST DOC'S
6921	6/9/21	APPROVAL
11421	11/4/21	APPR REV



PROJECT NO. 21 001
DATE: Jan 6, 2021

ADDITION & ALTERATIONS
For
TRUE LIFE CHURCH
1615 SILVERNAIL RD
WAUKESHA, WI 53188


SITE PLAN
SHEET INDEX &
CODE REVIEW

arc central llc.
James Lucas

architecture construction management interior design
1930 1st N wisconsin rapids, WI 54494
arccentralinc@outlook.com 715-572-2698

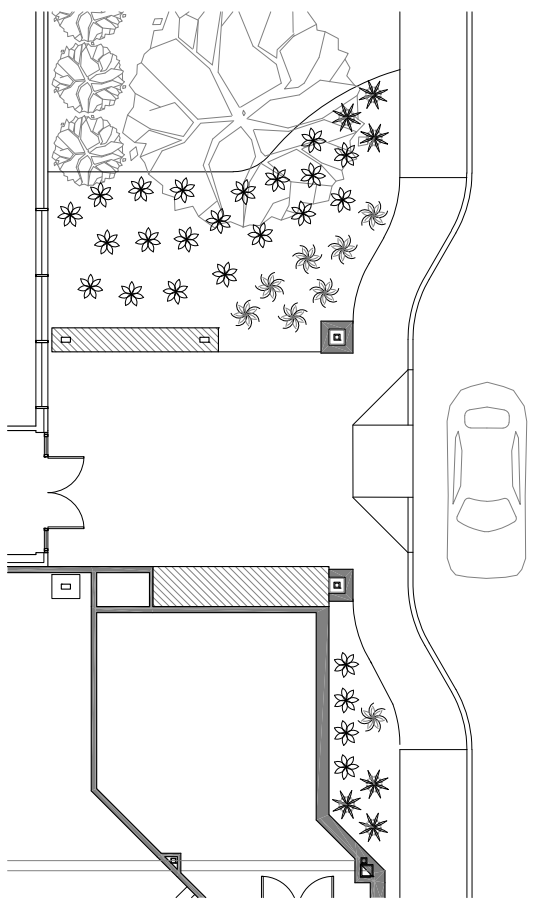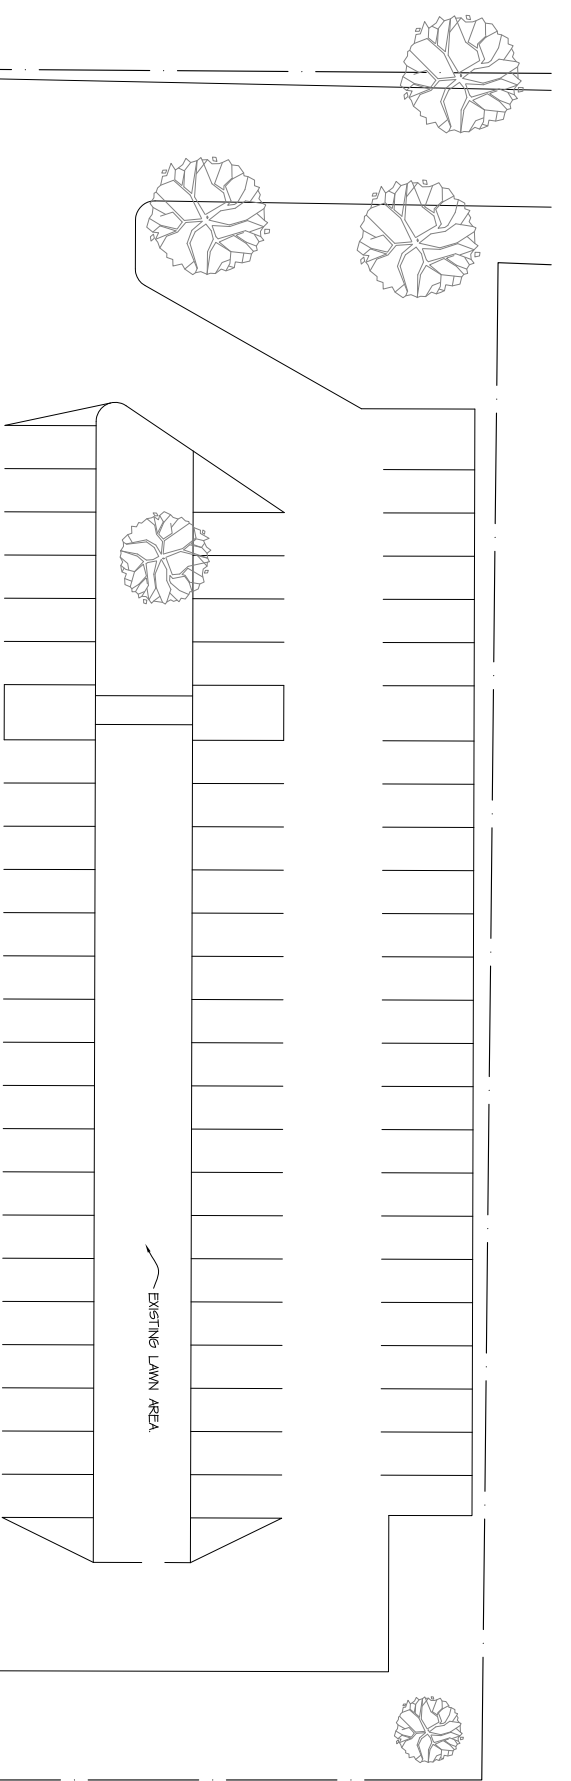




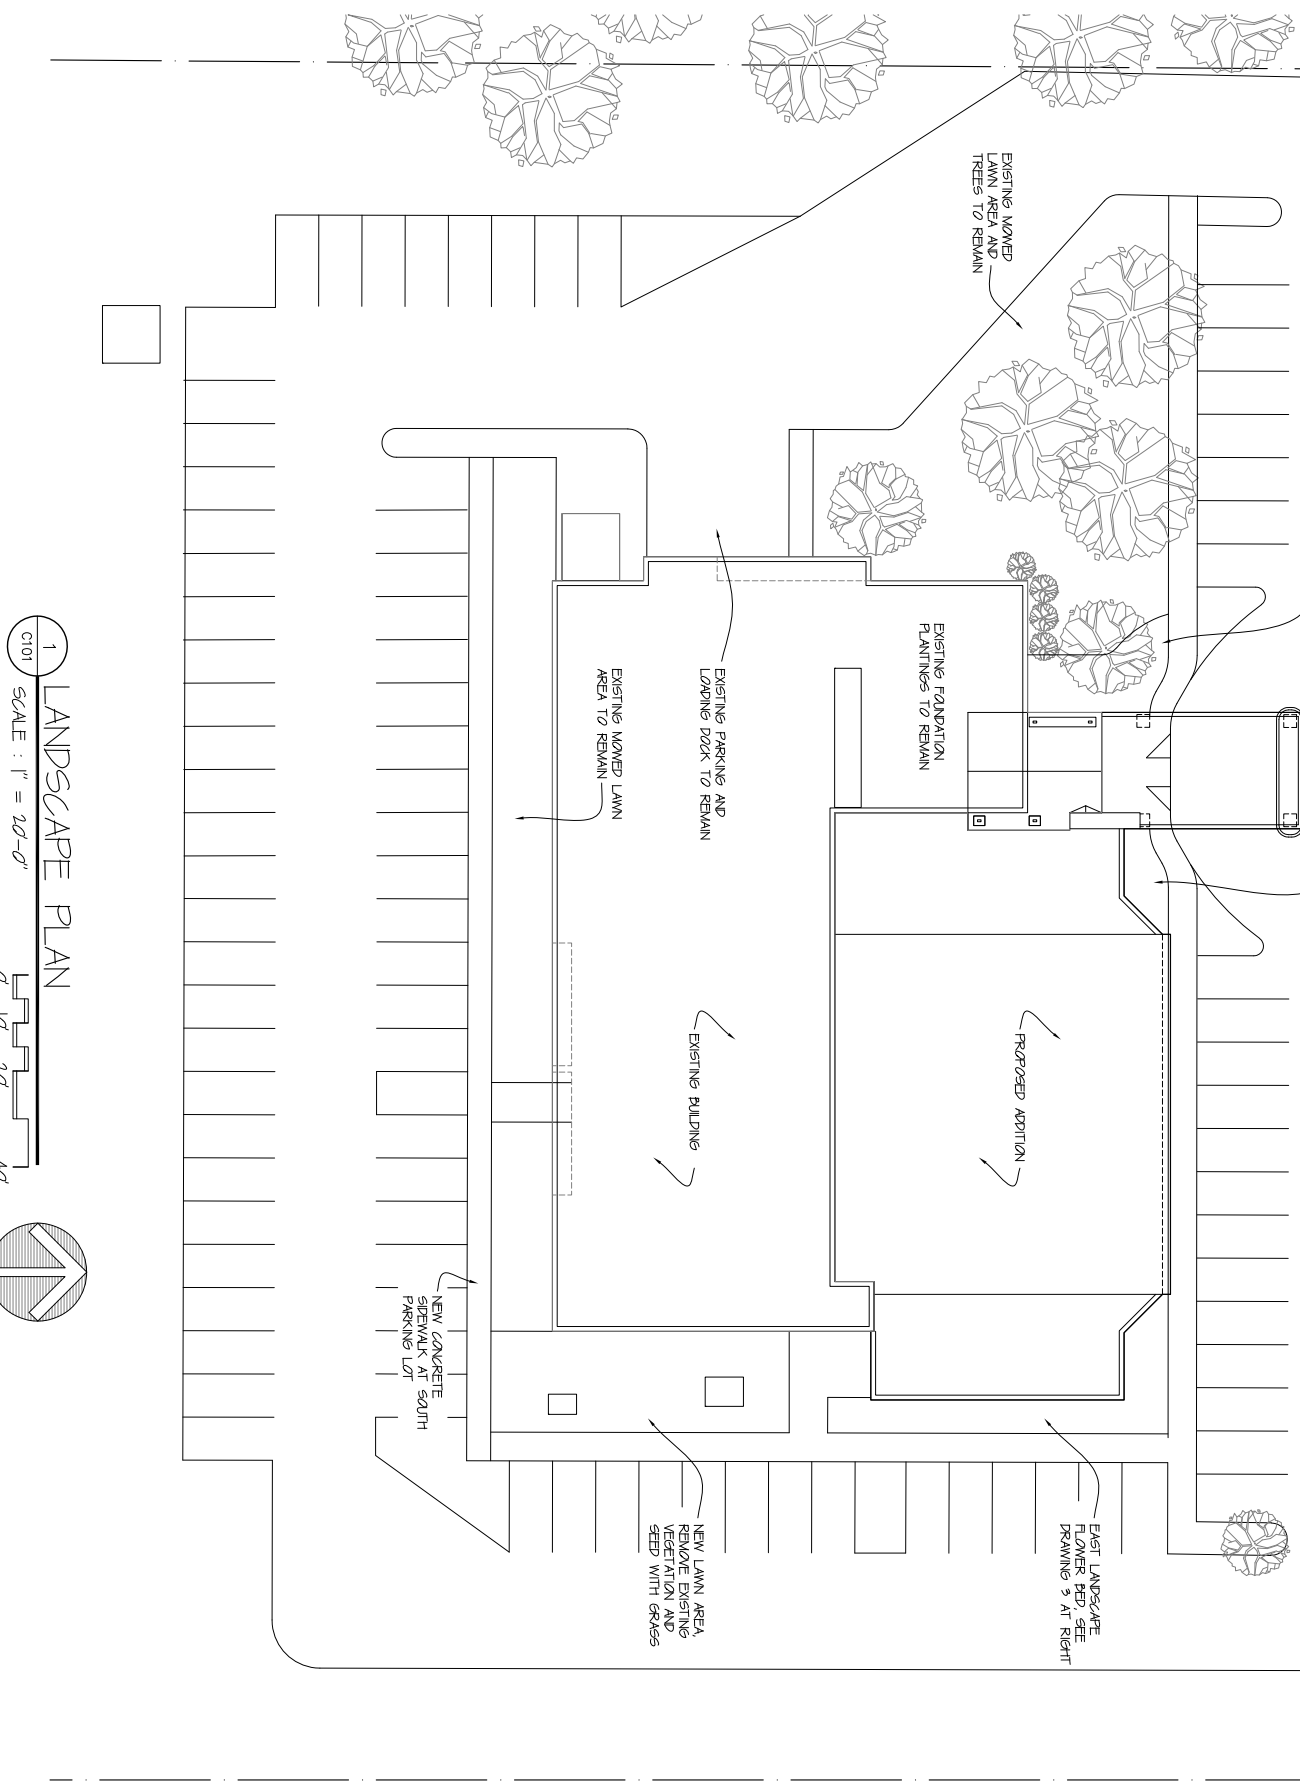

2 ENTRY LANDSCAPING PLAN
C101

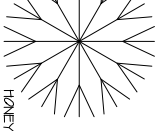

1 LANDSCAPE PLAN
C101




-  HONEY LOCUST TREE
GLEITSIA FRANKANHTUS
-  RED TWIG DOGWOOD SHRUB
CORNUS ALBA ELEAGANTISSI
-  BLACK EYED SUSAN
RUBRICA HIRTA
-  AFTERGLOW HOSTAS
-  NEW STELLA DORO
DAY LILY

ADDITION & ALTERATIONS
For
TRUE LIFE CHURCH
1615 SILVERNAIL RD
WAUKESHA, WI 53188


LANDSCAPE PLAN

REVISIONS	DATE	DESCRIPTION
2.121	2.121	SCHEM DES.
3.2.21	3.2.21	DES DEV.
5.11.21	5.11.21	CONST DOC'S
6.9.21	6.9.21	APPROVAL

Jan 6, 2021
PROJECT NO.
21 001

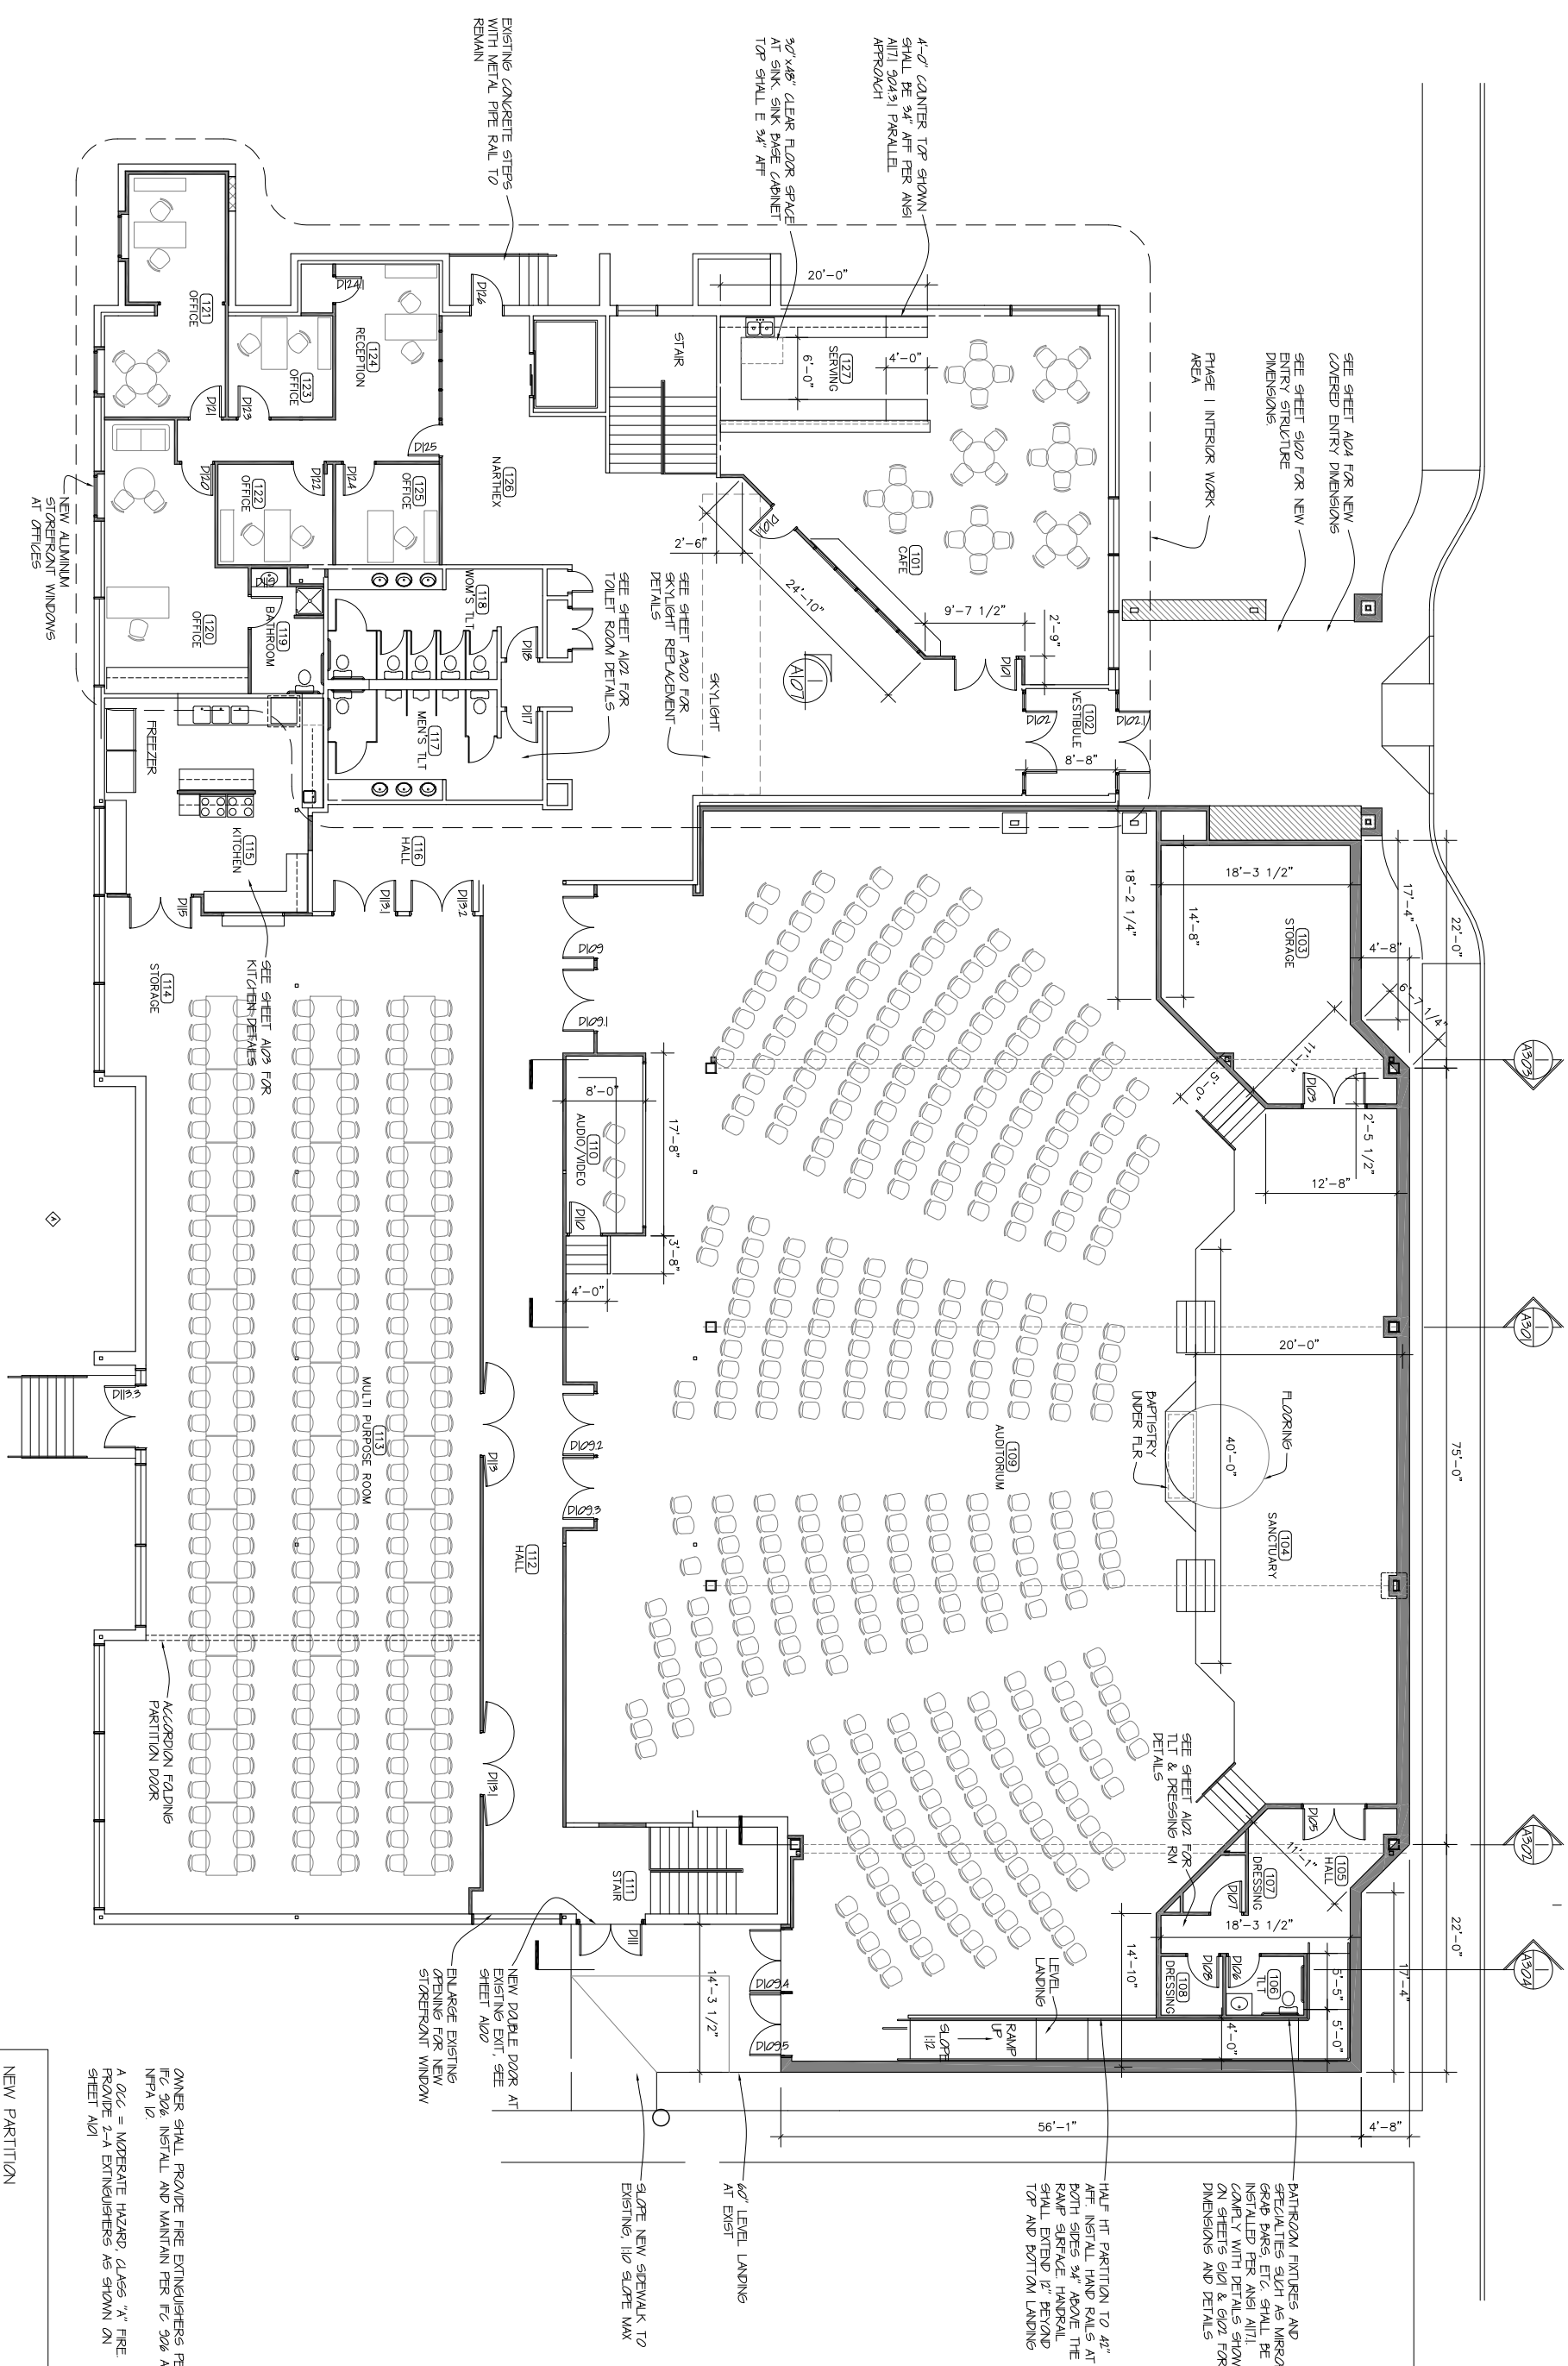

1 FIRST FLOOR ALTERATION PLAN
 SCALE: 1/4" = 1'-0" FOR 24"x36" SHEETS
 SCALE: 1/8" = 1'-0" FOR 11"x17" SHEETS

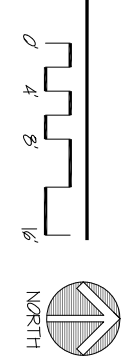

OWNER SHALL PROVIDE FIRE EXTINGUISHERS PER IFC 906. INSTALL AND MAINTAIN PER IFC 906 AND NFPA 12.
 A 002 = MODERATE HAZARD GLASS "A" FIRE PROVIDE 2-A EXTINGUISHERS AS SHOWN ON SHEET A101

NEW PARTITION	---
EXISTING PARTITION TO REMAIN	----
TO BE DEMOLISHED	----

ADDITION & ALTERATIONS
 For
TRUE LIFE CHURCH
 1615 SILVERNAIL RD
 WALKESHA, WI 53188


FIRST FLOOR
 SANCTUARY ADDITION
 PLAN

arc central llc.
 James Lucas
 architecture construction management interior design
 1930 1st N wisconsin rapids, WI 54494
 arccentralllc@outlook.com 715-572-2698


REVISIONS			
SCHM DES	2/21		
DES DEV	3/21		
CONST DOCS	5/11		
APPROVAL	6/9		
APPR REV	11/21		
DATE	Jan 6, 2021		
PROJECT NO	21 001		

A101

BATHROOM FIXTURES AND SPECIALTIES SUCH AS MIRROR, GRIP BARS ETC. SHALL BE INSTALLED PER ANSI A117.1 COMPLIANT WITH DETAILS SHOWN ON SHEETS 6/01 & 6/02 FOR DIMENSIONS AND DETAILS

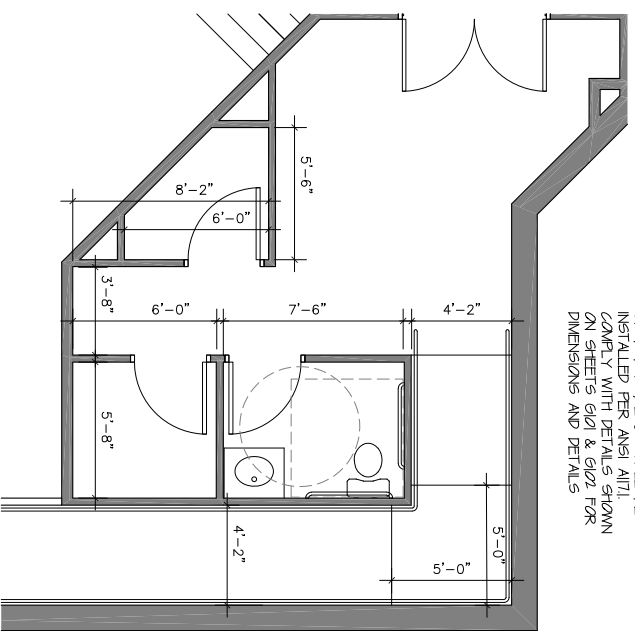

7 TOILET & DRESSING ROOMS
SCALE: 1/4" = 1'-0" FOR 24"x36" SHEETS
SCALE: 1/8" = 1'-0" FOR 11"x17" SHEETS

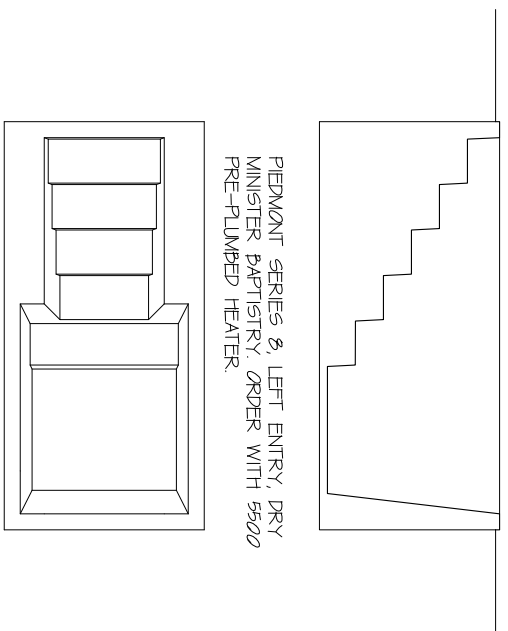


4 BAPTISTRY
SCALE: 1/4" = 1'-0" FOR 24"x36" SHEETS
SCALE: 1/8" = 1'-0" FOR 11"x17" SHEETS


SEE SHEETS 6/01 & 6/02 FOR ADDITIONAL ACCESSIBILITY DETAILS AND DIMENSIONS

PROVIDE TOILET AND BATHING ROOM FLOORS WITH A SMOOTH, HARD, NONABSORBENT SURFACE EXTENDING A MINIMUM OF 4" UP THE WALLS, TYPICAL AT ALL TOILET ROOMS


ALL NEW FIXTURES SHALL BE TOUCHLESS WITH MOTION SENSING CONTROLS

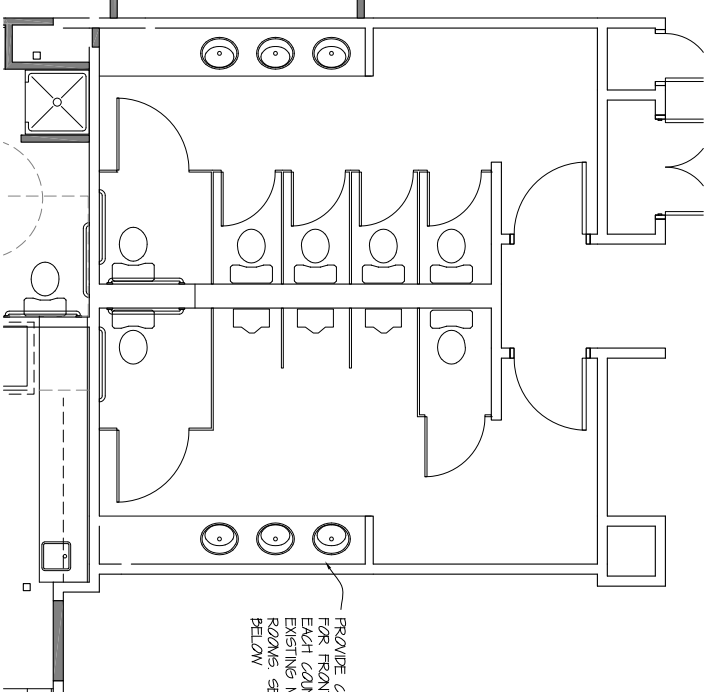

1 EXISTING TOILET RM PLAN
SCALE: 1/4" = 1'-0" FOR 24"x36" SHEETS
SCALE: 1/8" = 1'-0" FOR 11"x17" SHEETS

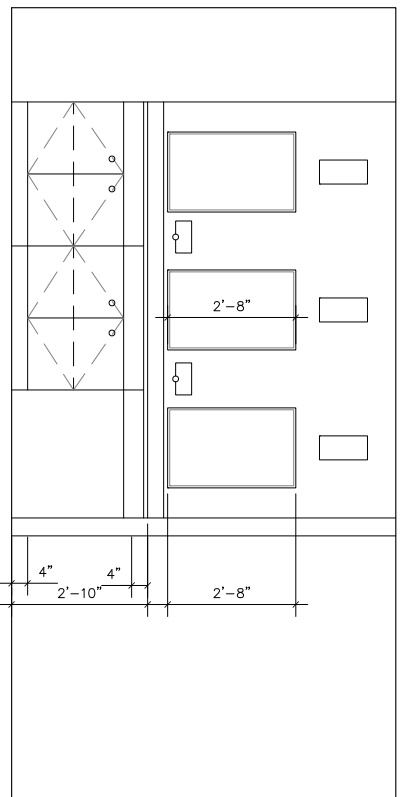

5 EXISTING WOMEN'S RM ELEV
SCALE: 1/4" = 1'-0" FOR 24"x36" SHEETS
SCALE: 1/8" = 1'-0" FOR 11"x17" SHEETS

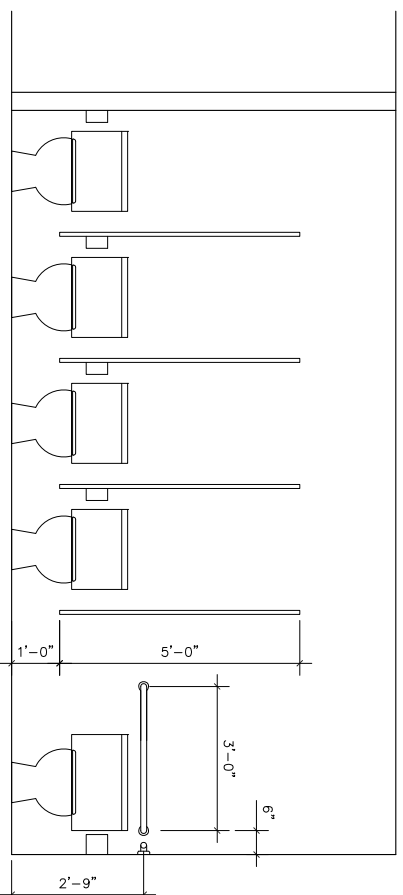


2 EXISTING WOMEN'S RM ELEV
SCALE: 1/4" = 1'-0" FOR 24"x36" SHEETS
SCALE: 1/8" = 1'-0" FOR 11"x17" SHEETS


PLUMBING FIXTURES	MODEL	DESCRIPTION
TOILET	KOHLER K-4925-0	WALL MOUNT, ELONGATED BOWL, LOW-FLOW FLUSH
TILT FLUSH VALVE	KOHLER K-7894-CP	TRIPPOINT, TOUCHLESS, 128 GPF
TOILET SEAT	KOHLER K-4791-CC-0	STRONGHOLD OPEN FRONT, ELONGATED BOWL
URINAL	KOHLER K-4091-ET-0	WALL MOUNT, HIGH EFFICIENCY, WASH DOWN
URINAL FLUSH VALVE	KOHLER K-7897-CP	TRIPPOINT, TOUCHLESS, DC POWER
LAVATORY	KOHLER K-20000	CANTON RECTANGULAR UNDER MOUNT
COUNTER TOP	CAMPBELL	WHITE CLIFF - DESERT, SQUARE EDGE, 3cm HIGH GLOSS
LAV FAUCET	KOHLER K1946T-CP	TOUCHLESS, DC POWER

PLUMBING CONTRACTOR SHALL SUBMIT SHOP DRAWINGS FOR ALL FIXTURES FOR APPROVAL FROM TO GREENING. APPROVED EXHIBIT FIXTURES WILL BE ACCEPTED.


PLUMBING CONTRACTOR SHALL PROVIDE ADA COMPLIANT DRAIN AND SUPPLY LINE PROTECTION UNDER THE LAVS.

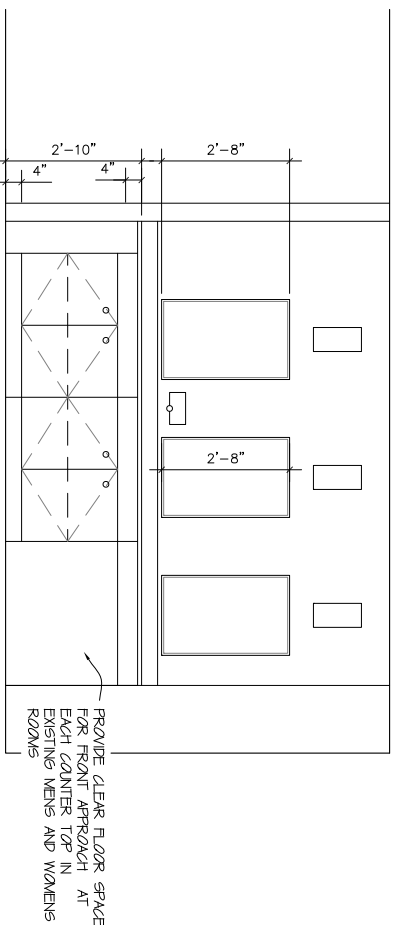


6 EXISTING MEN'S RM ELEVATION
SCALE: 1/4" = 1'-0" FOR 24"x36" SHEETS
SCALE: 1/8" = 1'-0" FOR 11"x17" SHEETS

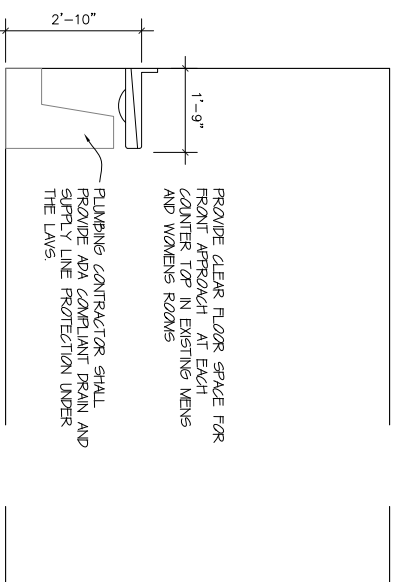


3 EXISTING MEN'S RM ELEVATION
SCALE: 1/4" = 1'-0" FOR 24"x36" SHEETS
SCALE: 1/8" = 1'-0" FOR 11"x17" SHEETS

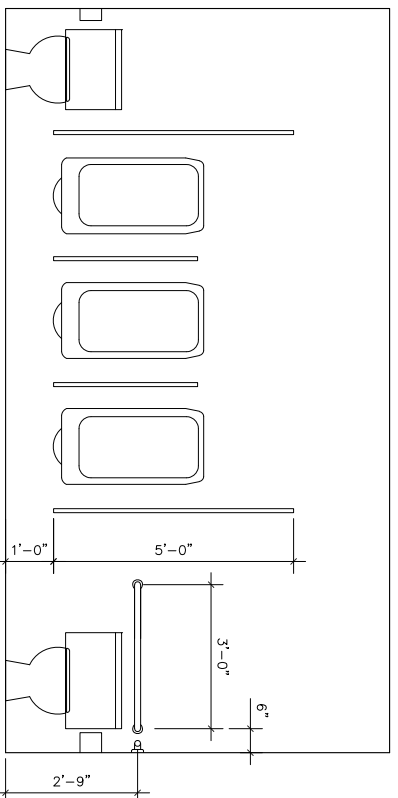


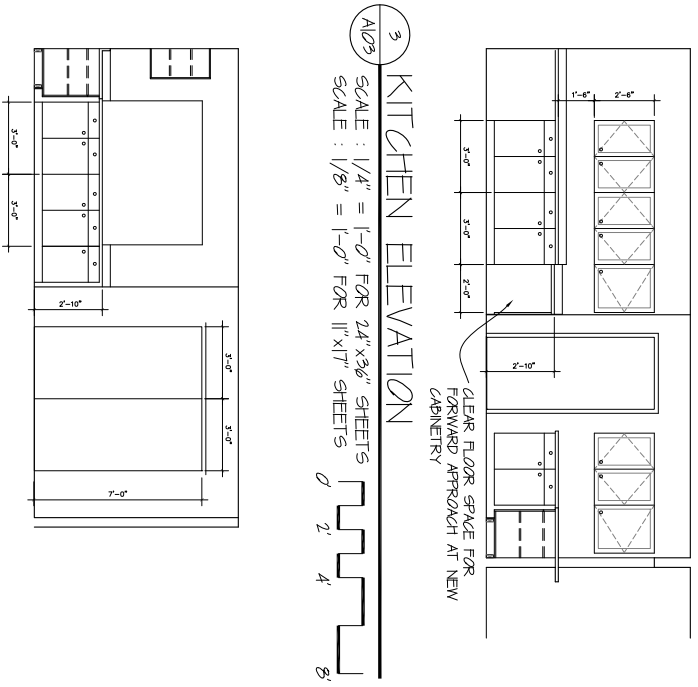


3 KITCHEN ELEVATION
 SCALE : 1/4" = 1'-0" FOR 24"x36" SHEETS
 SCALE : 1/8" = 1'-0" FOR 11"x17" SHEETS

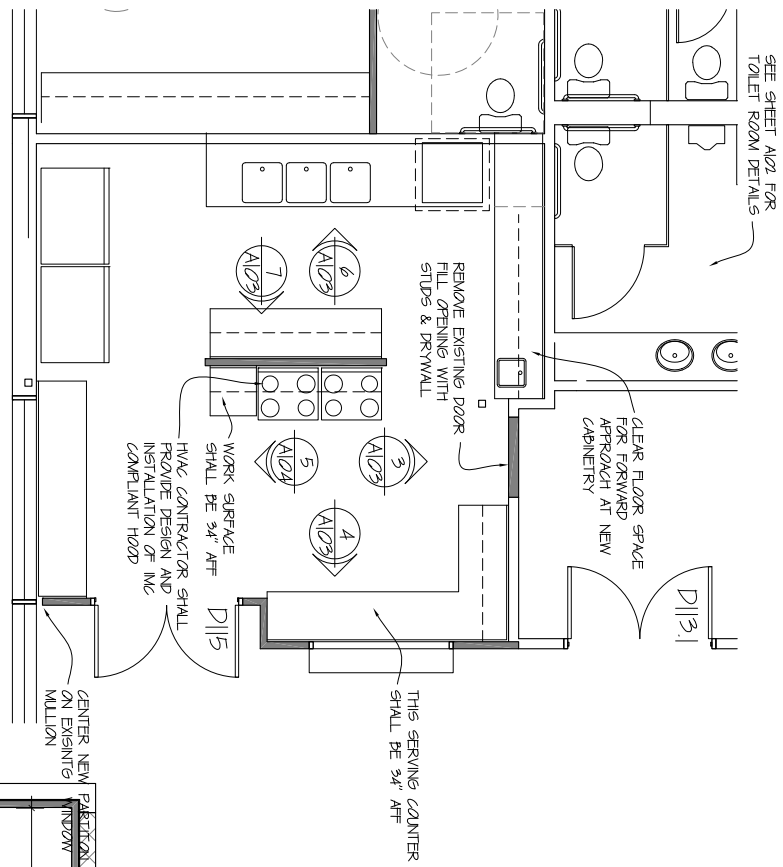


2 KITCHEN PLAN
 SCALE : 1/4" = 1'-0" FOR 24"x36" SHEETS
 SCALE : 1/8" = 1'-0" FOR 11"x17" SHEETS

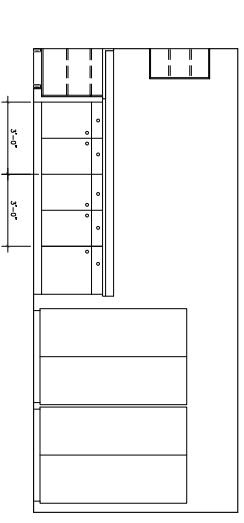


4 KITCHEN ELEVATION
 SCALE : 1/4" = 1'-0" FOR 24"x36" SHEETS
 SCALE : 1/8" = 1'-0" FOR 11"x17" SHEETS

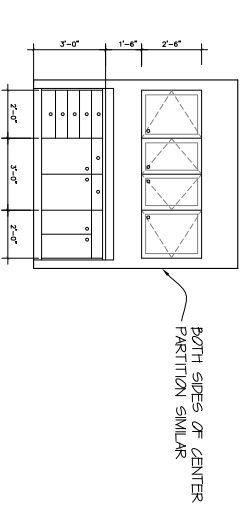

7 KITCHEN ELEVATION
 SCALE : 1/4" = 1'-0" FOR 24"x36" SHEETS
 SCALE : 1/8" = 1'-0" FOR 11"x17" SHEETS

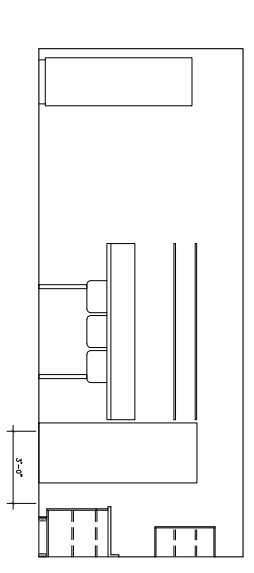


6 KITCHEN ELEVATION
 SCALE : 1/4" = 1'-0" FOR 24"x36" SHEETS
 SCALE : 1/8" = 1'-0" FOR 11"x17" SHEETS

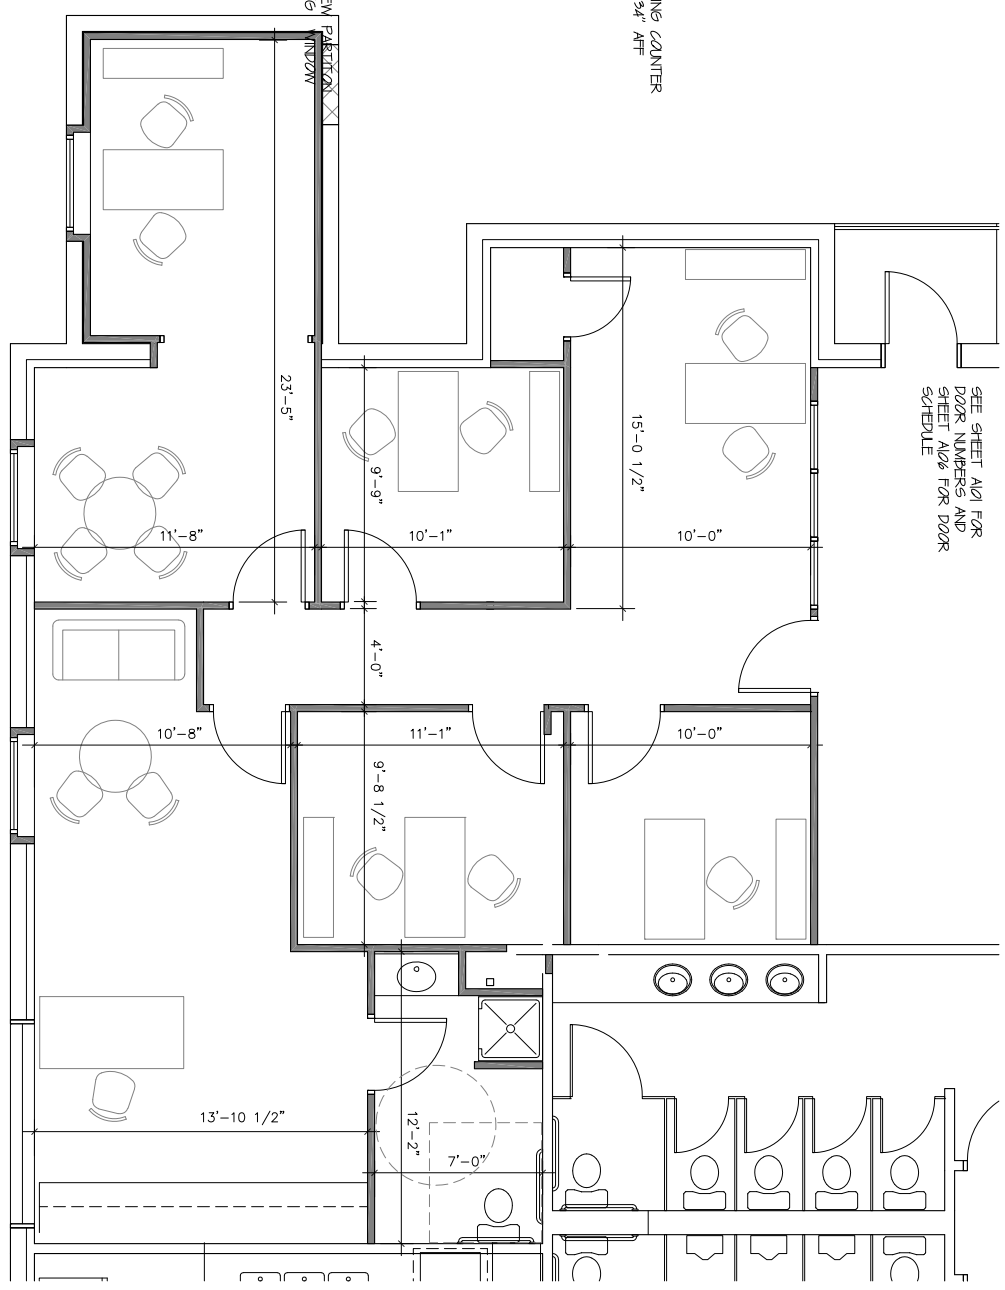


1 OFFICE AREA ALTERATION PLAN
 SCALE : 1/4" = 1'-0" FOR 24"x36" SHEETS
 SCALE : 1/8" = 1'-0" FOR 11"x17" SHEETS


SEE SHEETS G101 & G102 FOR ADDITIONAL ACCESSIBILITY DETAILS AND DIMENSIONS AT BATHROOM 10.
 PROVIDE TOILET AND BATHING ROOM FLOORS WITH A SMOOTH, HARD, NONABSORBENT SURFACE EXTENDING A MINIMUM OF 4' UP THE WALLS TYPICAL AT ALL TOILET ROOMS

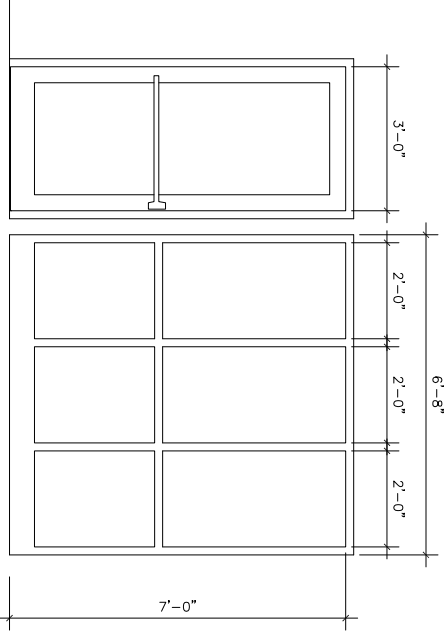

9 INTERIOR ELEVATION
 SCALE : 1/2" = 1'-0" FOR 24"x36" SHEETS
 SCALE : 1/4" = 1'-0" FOR 11"x17" SHEETS


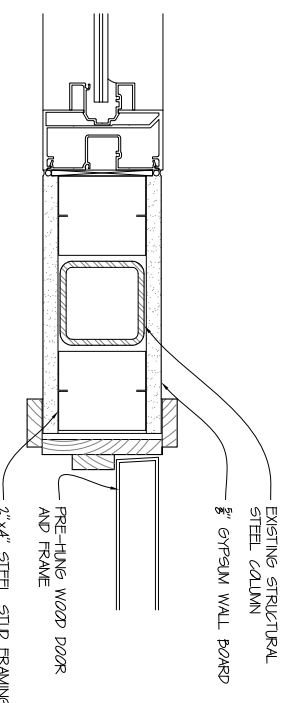


10 FRAMING DETAIL
 SCALE : 3" = 1'-0" FOR 24"x36" SHEETS

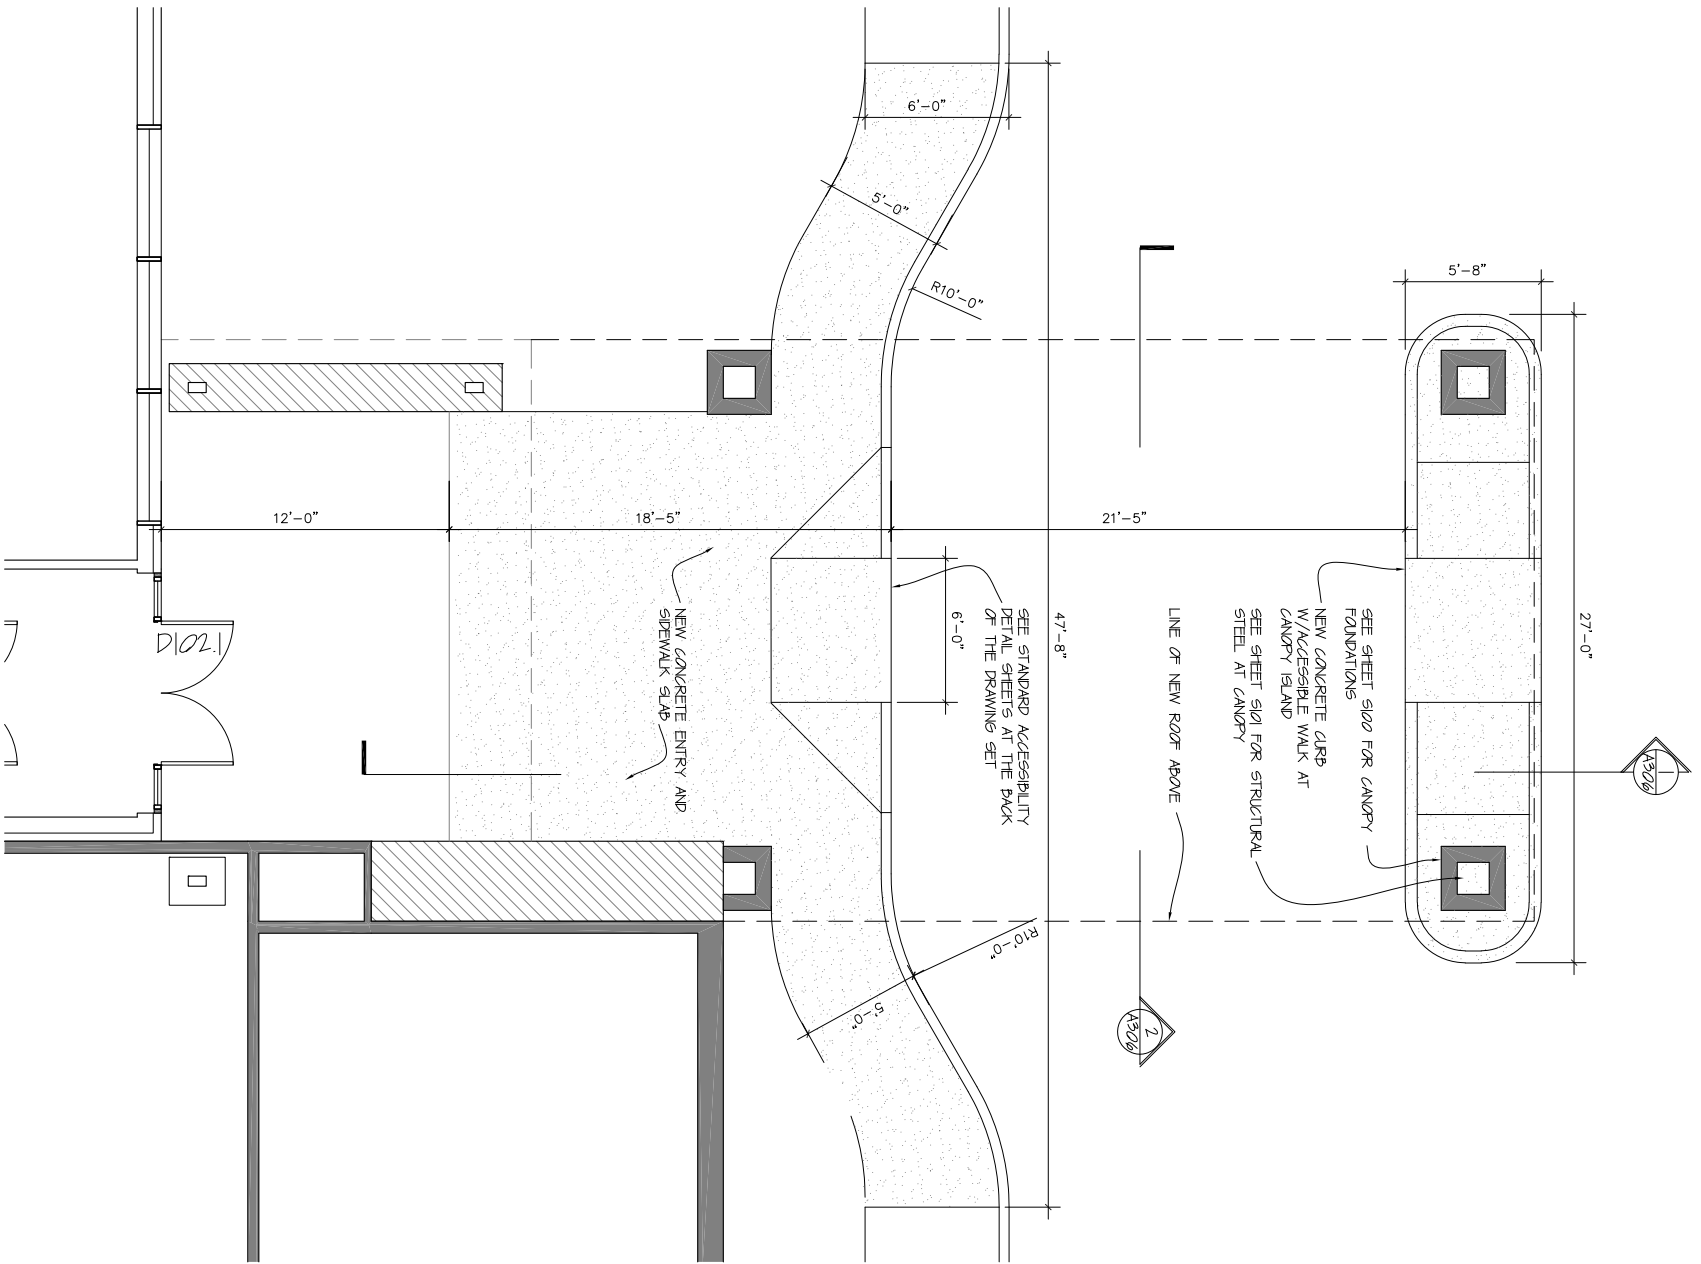

2 COVERED ENTRY PLAN

SCALE : 1/4" = 1'-0" FOR 24"x36" SHEETS
SCALE : 1/8" = 1'-0" FOR 11"x17" SHEETS

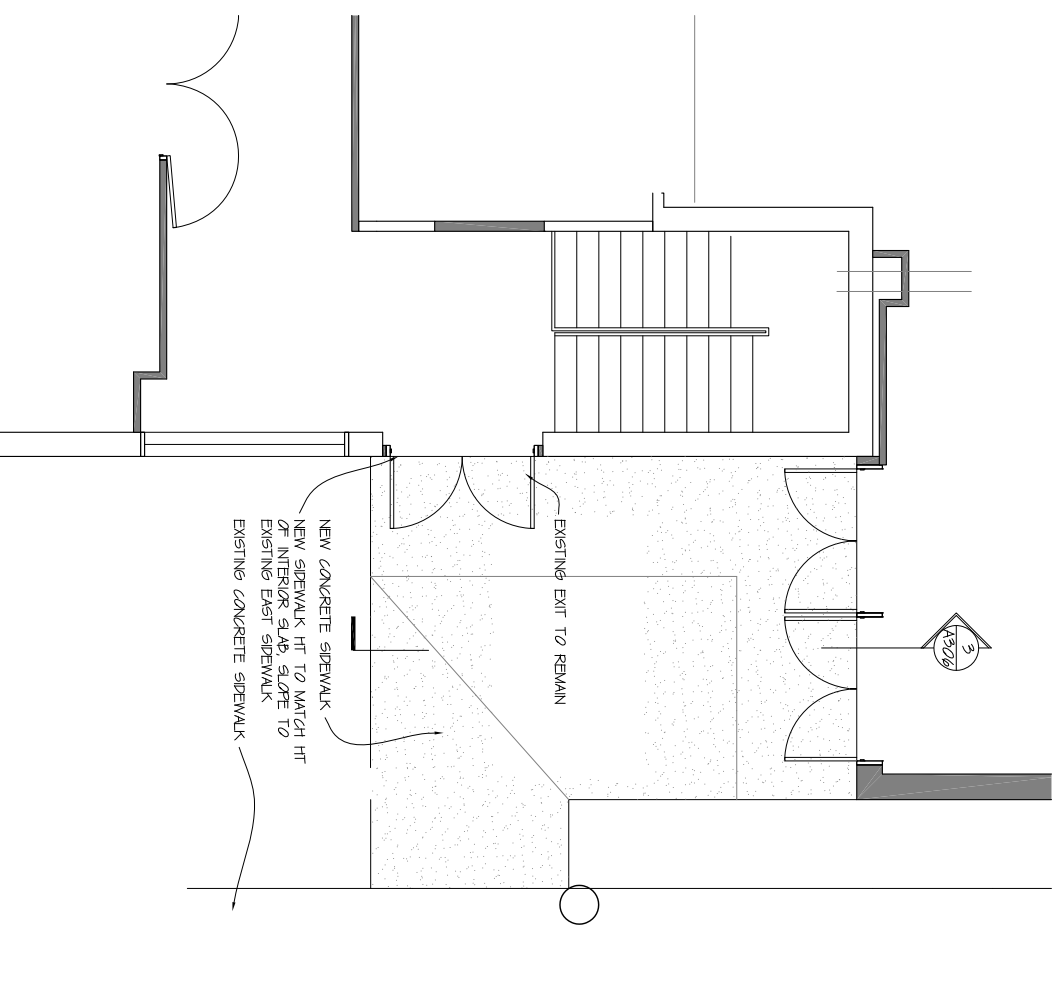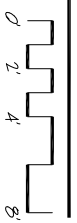

2 COVERED ENTRY PLAN

SCALE : 1/4" = 1'-0" FOR 24"x36" SHEETS
SCALE : 1/8" = 1'-0" FOR 11"x17" SHEETS




ROOM FINISH SCHEDULE

RM NO	ROOM NAME	FLOOR		WALLS				CEILING		HEIGHT	NOTES
		MAT	FIN	NORTH	EAST	SOUTH	WEST	MAT	FIN		
101	CAFE	CONC	LVT	GMP	VCB	GMP	PT & GMP	GMP	PT & GMP	EXISTG	5'-6"
102	VESTIBULE	CONC	GMP	GMP	GMP	GMP	GMP	GMP	ACT		
103	STORAGE	CONC	GMP	GMP	GMP	GMP	GMP	GMP			
104	SANCTUARY	OSB	GMP	GMP	GMP	GMP	GMP	GMP			
105	HALL	OSB	GMP	GMP	GMP	GMP	GMP	GMP			
106	TOILET	CONC	GMP	GMP	GMP	GMP	GMP	GMP			
107	DRESSING	OSB	GMP	GMP	GMP	GMP	GMP	GMP			
108	DRESSING	CONC	GMP	GMP	GMP	GMP	GMP	GMP			
109	ADDITIONAL	OSB	GMP	GMP	GMP	GMP	GMP	GMP			
110	AUDIO VIDEO	OSB	GMP	GMP	GMP	GMP	GMP	GMP			
111	STAIR	OSB	GMP	GMP	GMP	GMP	GMP	GMP			
112	HALL	CONC	GMP	GMP	GMP	GMP	GMP	GMP			
113	MULTI-PURPOSE	CONC	GMP	GMP	GMP	GMP	GMP	GMP			
114	STORAGE	CONC	GMP	GMP	GMP	GMP	GMP	GMP			
115	KITCHEN	CONC	GMP	GMP	GMP	GMP	GMP	GMP			
116	HALL	CONC	GMP	GMP	GMP	GMP	GMP	GMP			
117	MEAN	CONC	GMP	GMP	GMP	GMP	GMP	GMP			
118	WOMEN	CONC	GMP	GMP	GMP	GMP	GMP	GMP			
119	MEN	CONC	GMP	GMP	GMP	GMP	GMP	GMP			
120	OFFICE	CONC	GMP	GMP	GMP	GMP	GMP	GMP			
121	OFFICE	CONC	GMP	GMP	GMP	GMP	GMP	GMP			
122	OFFICE	CONC	GMP	GMP	GMP	GMP	GMP	GMP			
123	OFFICE	CONC	GMP	GMP	GMP	GMP	GMP	GMP			
124	RECEPTION	CONC	GMP	GMP	GMP	GMP	GMP	GMP			
125	OFFICE	CONC	GMP	GMP	GMP	GMP	GMP	GMP			
126	WARTHEX	CONC	GMP	GMP	GMP	GMP	GMP	GMP			
127	SERVING	CONC	GMP	GMP	GMP	GMP	GMP	GMP			
128		CONC	GMP	GMP	GMP	GMP	GMP	GMP			

ABBREVIATIONS

AT	ACOUSTICAL TILE	PT	PAINT	WD	WOOD
CMU	CONCRETE BLOCK	SHTV	SHEET VINYL	OSB	GYP/PLUM WALL BOARD
C.T.	CERAMIC TILE	SKV	STAIN AND VARNISH	OSB	ORIENTED STRAND BOARD
CONC	CONCRETE	VSP	VENTED SOFFIT PANEL	WR	WOOD RAIL
ETR	EXISTING TO REMAIN	VCB	VINYL COVE BASE	MROW	MOISTURE RESISTANT DRYWALL
EPX	EPOXY PAINT	VCT	VINYL COMPOSITION TILE	LN PNL	STEEL LINER PANEL
		WVC	VINYL WALL COVERING		

- PAINT
- SN 6072 VERSATILE GREY
 - SN 6010 HERON PLUM
 - SN 6071 POPLAR GREY
 - SN 6179 ARTICHOKE
 - SN 6668 SUNRISE
 - SN 6073 PERFECT GREIGE
 - SN 7603 POOLHOUSE
 - SN 6619 JALAPENO
- CARPET
- MORAWK WORK SMART - P2291 7668 BE WISE
 - MORAWK ARTIST P2079 - 7672 ARTISTOTILE
 - WALK-OFF CARPET
- TILE
- LOBBY 101 AND SOUTH END OF COMMUNITY ROOM 114: INTERCERAMIC SLATE SUPREMO, "JULIAN"
 - TOILETS 116 & 117: MIRAGE OXY CORNSILK, 12"x24" FLOORS MIRAGE OXY CORNSILK, 6"x24" WALLS
 - FIREPLACE ACCENT: SHAW GLASS STONE SPRING VALLEY 230, 1"x1" MOSAIC

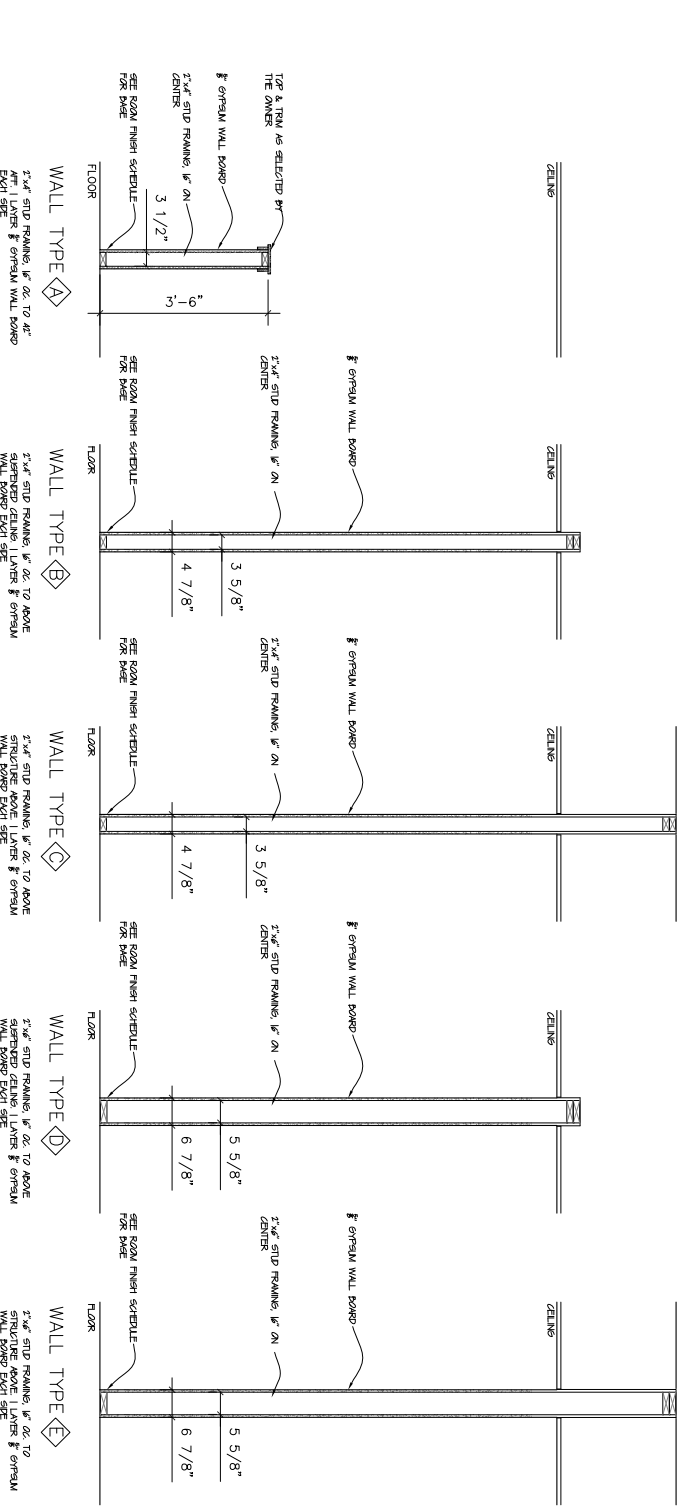

1 WALL TYPES

ADDITION & ALTERATIONS
For
TRUE LIFE CHURCH
1615 SILVERNAIL RD
WAUKESHA, WI 53188

ROOM FINISH SCHED
& WALL TYPES

arc central llc.
James Lucas
architecture construction management interior design
1930 1st N wisconsin rapids, WI 54494
arccentralinc@outlook.com 715-572-2698

REVISIONS

SCHEM DES.	2/21
DES DEV.	3/21
CONST DOCS	5/11
APPROVAL	6/21

DATE
Jan 6, 2021
PROJECT NO
21 007

A/05

DOOR TYPES & SCHEDULE

ADDITION & ALTERATIONS For TRUE LIFE CHURCH 1615 SILVERNAIL RD WAUKESHA, WI 53188


REVISIONS	DATE	DESCRIPTION
2/12/21	2/12/21	SCHM DES.
3/22/21	3/22/21	DES DEV.
5/11/21	5/11/21	CONST DOCS
6/9/21	6/9/21	APPROVAL
11/4/21	11/4/21	APPR REV


Jan 6, 2021
 PROJECT NO
 21 001

A/06

DOOR SCHEDULE		SIZE	DOOR	FRAME	GLASS	DETAILS	HWGR	NOTES
NOOR	LOCATION	W x H	TYP MAT.	TYP MAT.	TYP SIZE	HEAD JAMB SILL	GROUP	
101	CAFE	6'-0" x 7'-0"	A ALUM	A ALUM	TMP FILL			PAIR OF DOORS, W/O SPOULETS, PROVIDE PANIC HARDWARE
1011	CAFE	3'-0" x 7'-0"	B ALUM	B ALUM	TMP FILL			PROVIDE PANIC HARDWARE
102	VESTIBULE	6'-0" x 7'-0"	A ALUM	A ALUM	TMP FILL			PROVIDE PANIC HARDWARE
1021	VESTIBULE	6'-0" x 7'-0"	A ALUM	A ALUM	TMP FILL			PROVIDE PANIC HARDWARE
103	STORAGE	6'-0" x 7'-0"	E WP	E WP				
104	SANCTUARY	6'-0" x 7'-0"	E WP	E WP				
105	HALL	6'-0" x 7'-0"	E WP	E WP				
106	TOILET	3'-0" x 7'-0"	D WP	D WP				
107	DRESSING	3'-0" x 7'-0"	D WP	D WP				
108	DRESSING	3'-0" x 7'-0"	D WP	D WP				
109	ADULTORIUM	6'-0" x 7'-0"	E WP	E WP				PROVIDE PANIC HARDWARE & CLOSER
1091	ADULTORIUM	6'-0" x 7'-0"	E WP	E WP				PROVIDE PANIC HARDWARE & CLOSER
1092	ADULTORIUM	6'-0" x 7'-0"	E WP	E WP				PROVIDE PANIC HARDWARE & CLOSER
1093	ADULTORIUM	6'-0" x 7'-0"	E WP	E WP				PROVIDE PANIC HARDWARE & CLOSER
1094	ADULTORIUM	6'-0" x 7'-0"	F HLM	F HLM				PROVIDE PANIC HARDWARE & CLOSER
1095	ADULTORIUM	6'-0" x 7'-0"	F HLM	F HLM				PROVIDE PANIC HARDWARE & CLOSER
110	ADULTORIUM	6'-0" x 7'-0"	C WP	C WP				PROVIDE PANIC HARDWARE, CLOSER & WEATHERSTRIP
111	STAR	6'-0" x 7'-0"	F HLM	F HLM				PROVIDE PANIC HARDWARE, CLOSER & WEATHERSTRIP
112	HALL	6'-0" x 7'-0"	C WP	C WP				PROVIDE PANIC HARDWARE & CLOSER
113	ADULTORIUM	6'-0" x 7'-0"	C WP	C WP				PROVIDE PANIC HARDWARE & CLOSER
1131	ADULTORIUM	6'-0" x 7'-0"	C WP	C WP				PROVIDE PANIC HARDWARE & CLOSER
1132	ADULTORIUM	6'-0" x 7'-0"	C WP	C WP				PROVIDE PANIC HARDWARE & CLOSER
114	STORAGE	3'-0" x 7'-0"	D WP	D WP				PROVIDE PANIC HARDWARE & CLOSER
115	KITCHEN	3'-0" x 7'-0"	D WP	D WP				
116	HALL	3'-0" x 7'-0"	D WP	D WP				
117	WOMENS TLT	3'-0" x 7'-0"	D WP	D WP				SAND STAIN & REFINISH
118	WOMENS TLT	3'-0" x 7'-0"	D WP	D WP				SAND STAIN & REFINISH
119	BATHROOM	3'-0" x 7'-0"	D WP	D WP				
120	OFFICE	3'-0" x 7'-0"	C WP	C WP				
121	OFFICE	3'-0" x 7'-0"	C WP	C WP				
122	OFFICE	3'-0" x 7'-0"	C WP	C WP				
123	OFFICE	3'-0" x 7'-0"	C WP	C WP				
124	OFFICE	3'-0" x 7'-0"	C WP	C WP				
125	RECEPTION	3'-0" x 7'-0"	B ALUM	B ALUM	TMP FILL			PROVIDE PANIC HARDWARE & CLOSER
126	MARKET	3'-0" x 7'-0"	B ALUM	B ALUM	TMP FILL			PROVIDE PANIC HARDWARE & CLOSER


GROUP	GROUP DESCRIPTION	LOCATION	GROUP	GROUP DESCRIPTION	LOCATION
1	RECORD OPENER 4100 POWER ASSIST 2 WIRELESS MS SEND 591 2 TRANSMITTERS CP/TX 1 RECEIVER CP/RZ	ENTRY	6	1 1/2 PAIR HINGES, PB1279 240 PASSAGE SET SATURN ALD05	STUDY ROOM
2	1 1/2 PAIR HINGES, 1279 240 PRIVACY LOCKSET ALD05 LEVER SATURN 616 WALL STOP	TOILET ROOMS	7	1 1/2 PAIR HINGES, PB1279 240 OFFICE SET SATURN AL55 1 WALL STOP	OFFICE
3	1 1/2 PAIR HINGES, PB1279 240 2221NL PANIC THWR, W/FRSH-FULL 2 CLOSERS, 4041H1	LOBBY	8	1 1/2 PAIR HINGES, PB1279 240 STORAGE SET SATURN ALB0 1 WALL STOP	COMM RM MECHANICAL
4	1 1/2 PAIR HINGES, 1279RP 240 1 LEVER, SATURN ALB0 1 CLOSER, 4040 REG. WEATHER STRIP D575A 1 SWEEEP 913A 1 THRESHOLD S204A 1 KICK DOWN STOP	EMPLOYEE ENTRY	9	1 1/2 PAIR HINGES, PB1279 240 OFFICE SET SATURN AL55 1 FLUSH BOLTS AT FLOOR 1 WALL STOP	COMM RM STORAGE
5	1 1/2 PAIR HINGES, PB1279 240 PASSAGE SET SATURN ALD05 1 CLOSER 40410	STAFF ROOM	10	3 PAIR HINGES, PB1279 240 2 FLUSH PLATES, 70C 91D 2 FULS, 122X10P 91D 2 CLOSERS, 4041H1	COMMUNITY RM

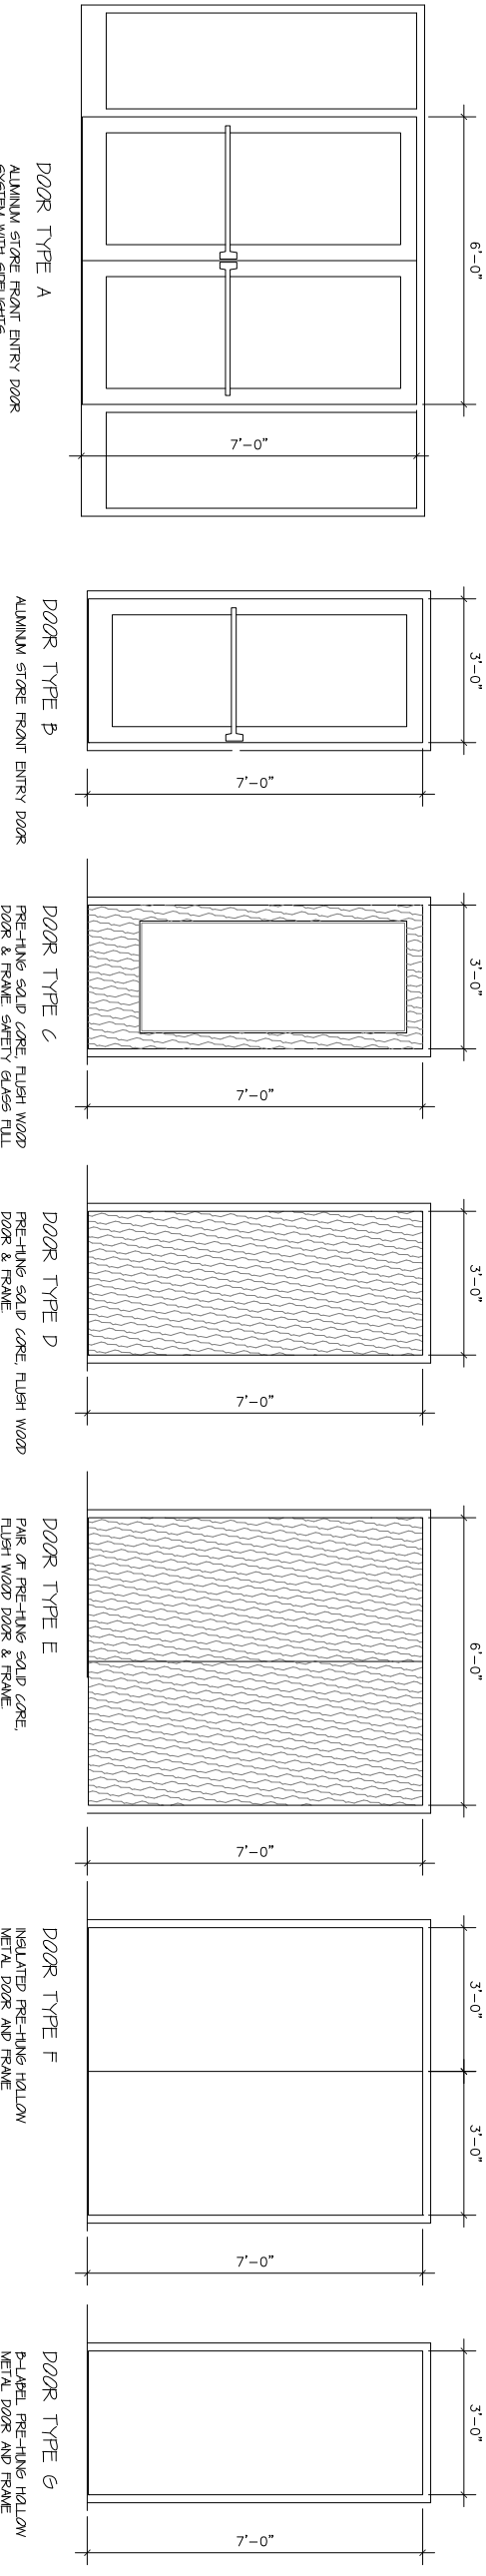

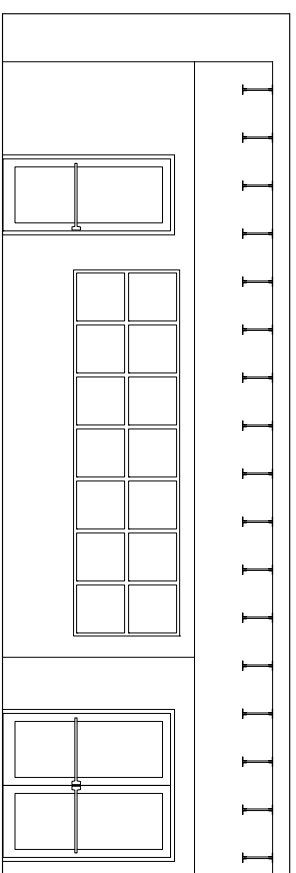


1 ATRIUM ELEVATION

SCALE : 1/4" = 1'-0" FOR 24"x36" SHEETS
SCALE : 1/8" = 1'-0" FOR 11"x17" SHEETS

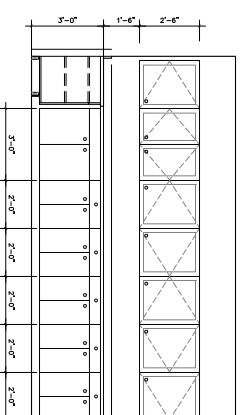


2 CAFE SERVING ELEVATION

SCALE : 1/4" = 1'-0" FOR 24"x36" SHEETS
SCALE : 1/8" = 1'-0" FOR 11"x17" SHEETS

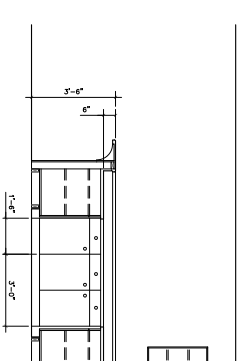


3 CAFE SERVING ELEVATION

SCALE : 1/4" = 1'-0" FOR 24"x36" SHEETS
SCALE : 1/8" = 1'-0" FOR 11"x17" SHEETS

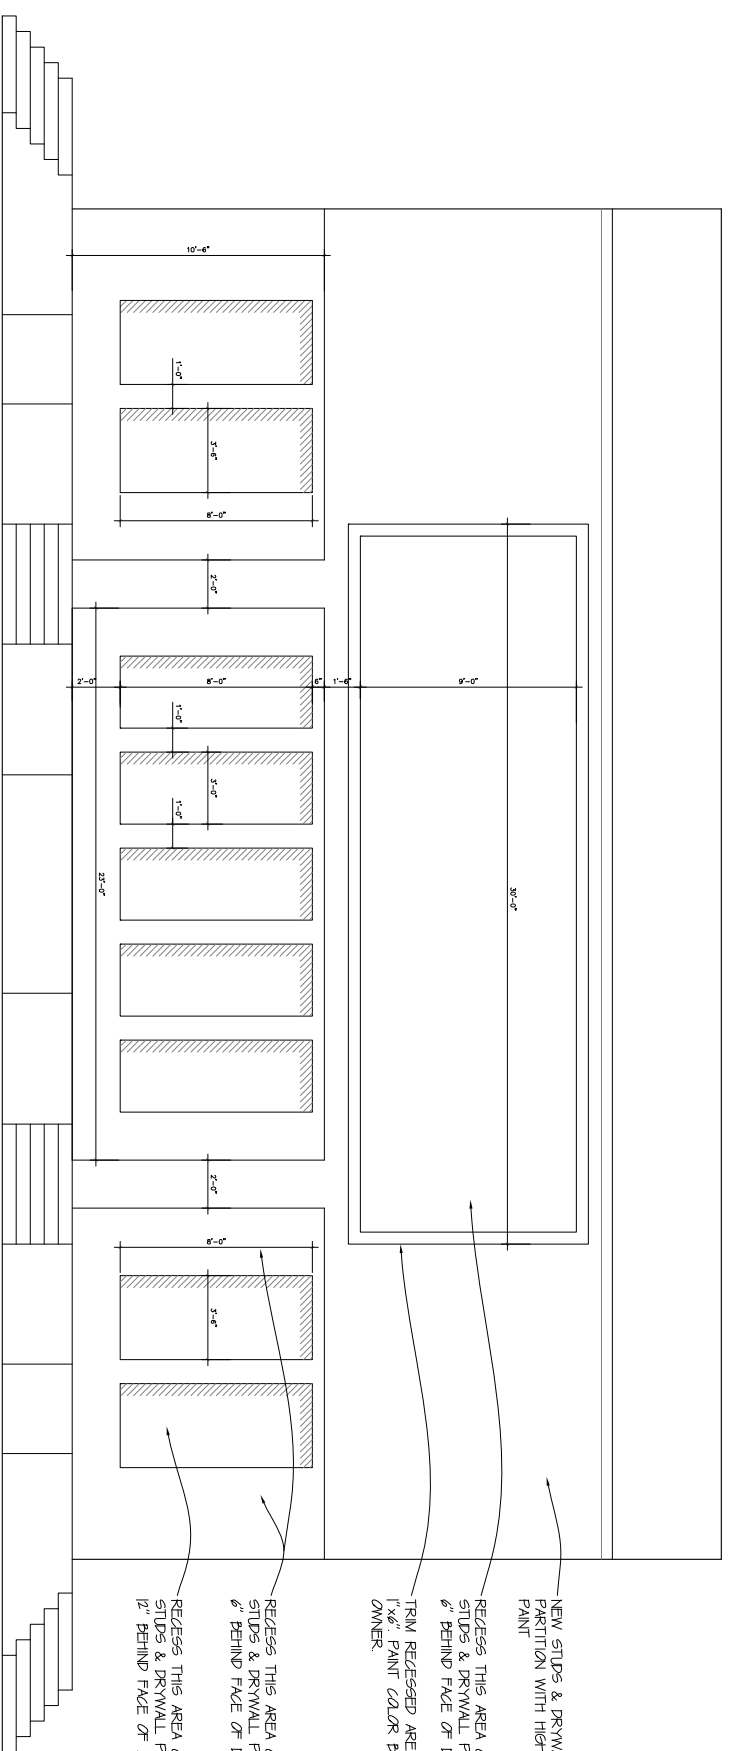

4 AUDITORIUM ELEVATION

SCALE : 1/4" = 1'-0" FOR 24"x36" SHEETS
SCALE : 1/8" = 1'-0" FOR 11"x17" SHEETS

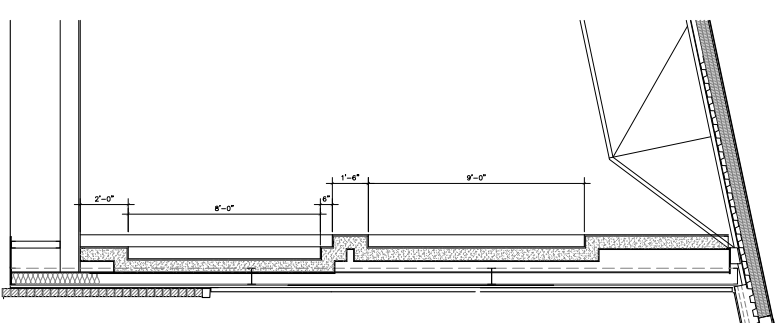

ADDITION & ALTERATIONS
For
TRUE LIFE CHURCH
1615 SILVERNAIL RD
WAUKESHA, WI 53188

NEW OFFICE AREA
ALTERATION
PLAN

arc central llc.
James Lucas
architecture construction management interior design
1930 1st N wisconsin rapids, WI 54494
arccentralinc@outlook.com 715-572-2698

REVISIONS

SCHM DES.	2 21
DES DEV.	3 21
CONST DOC'S	5 11
APPROVAL	6 21

DATE
Jan 6, 2021
PROJECT NO
21 007


A|07

ROOF PLAN & DETAILS

ADDITION & ALTERATIONS
For
TRUE LIFE CHURCH
1615 SILVERNAIL RD
WAUKESHA, WI 53188

REVISIONS

SCHEM DES.	2 21
DES DEV.	3 21
CONST DOC'S	5 11 21
APPROVAL	6 9 21
DATE	Jan 6, 2021
PROJECT NO	21 001

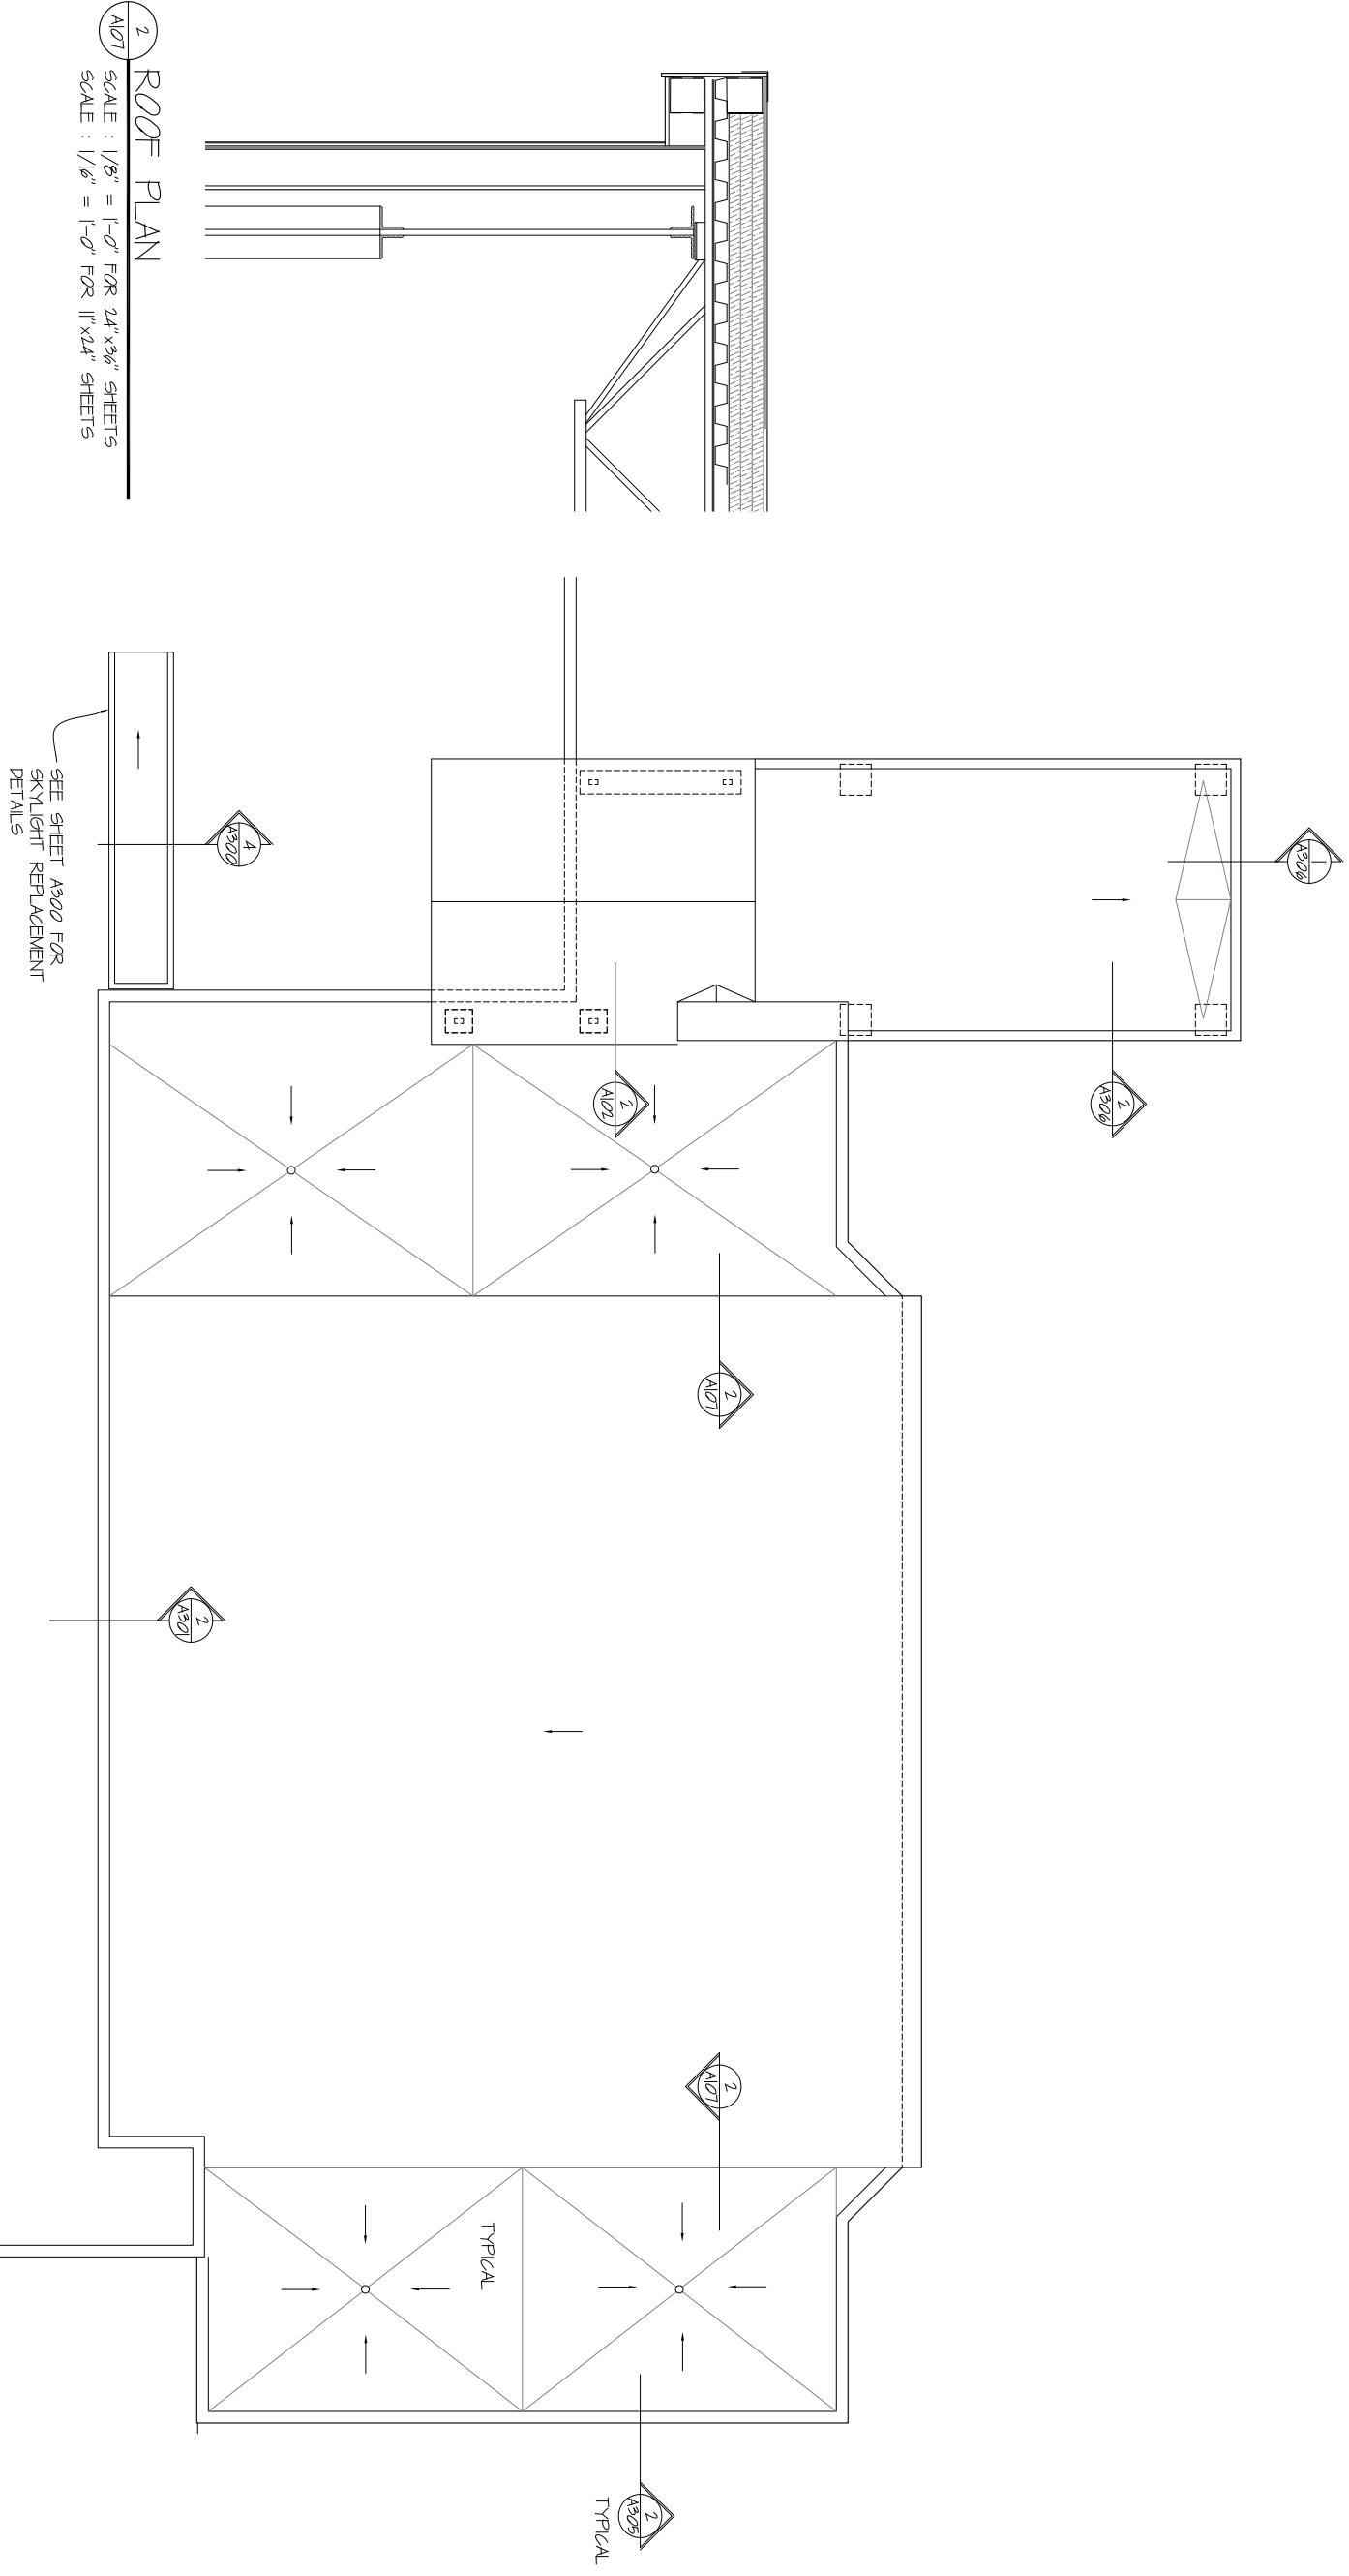


2 ROOF PLAN
 SCALE : 1/8" = 1'-0" FOR 24"x36" SHEETS
 SCALE : 1/16" = 1'-0" FOR 12"x24" SHEETS

1 ROOF PLAN
 SCALE : 1/8" = 1'-0" FOR 24"x36" SHEETS
 SCALE : 1/16" = 1'-0" FOR 12"x24" SHEETS



SEE SHEET A300 FOR SKYLIGHT REPLACEMENT DETAILS



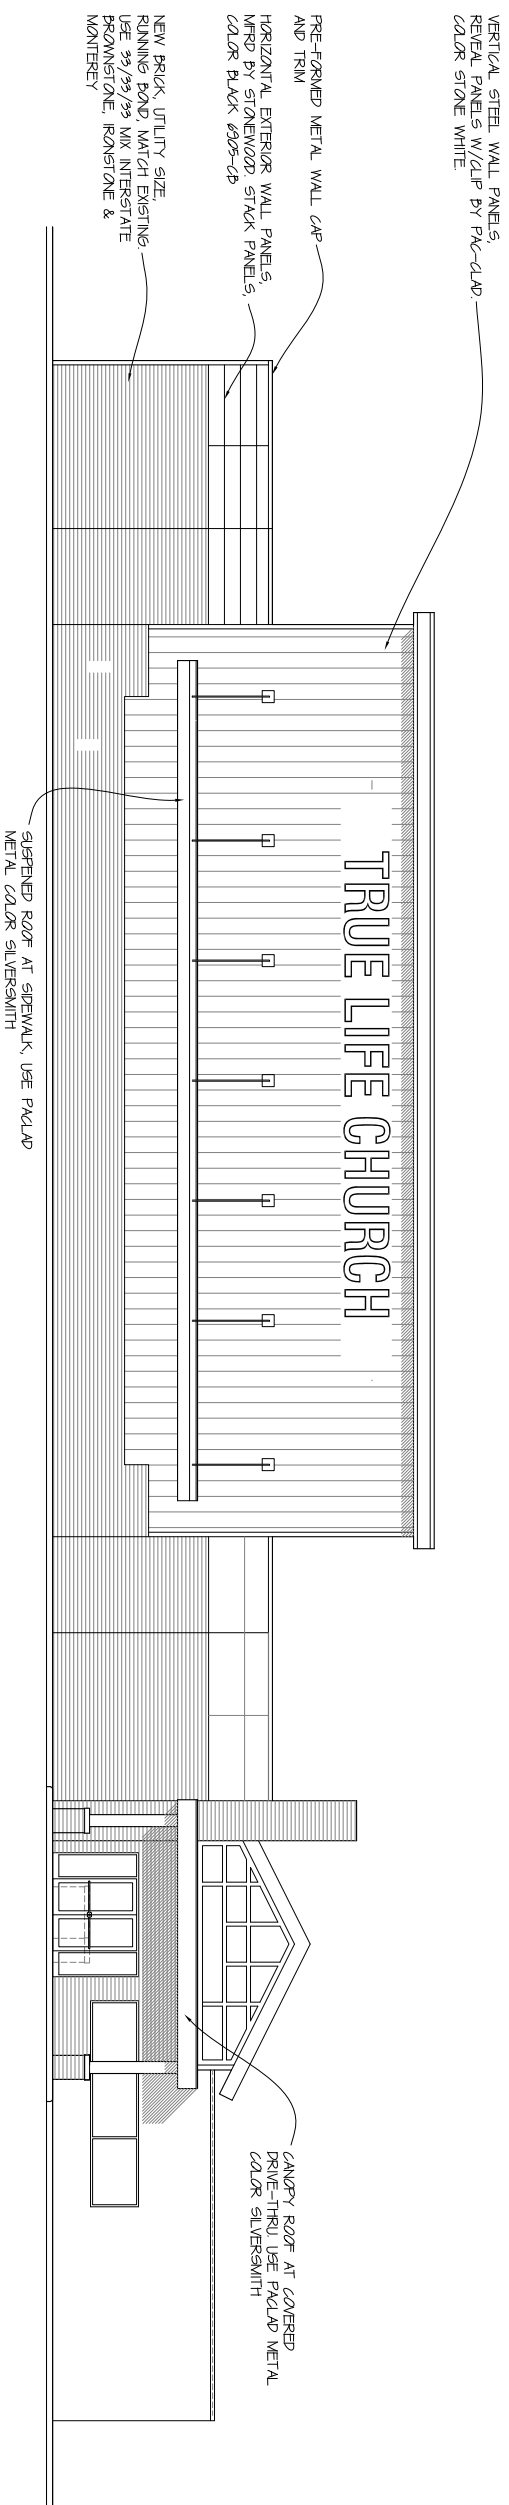


1 EXTERIOR BUILDING ELEVATION, north

A201 SCALE : 1/8" = 1'-0" FOR 24"x36" SHEETS
SCALE : 1/8" = 1'-0" FOR 11"x17" SHEETS

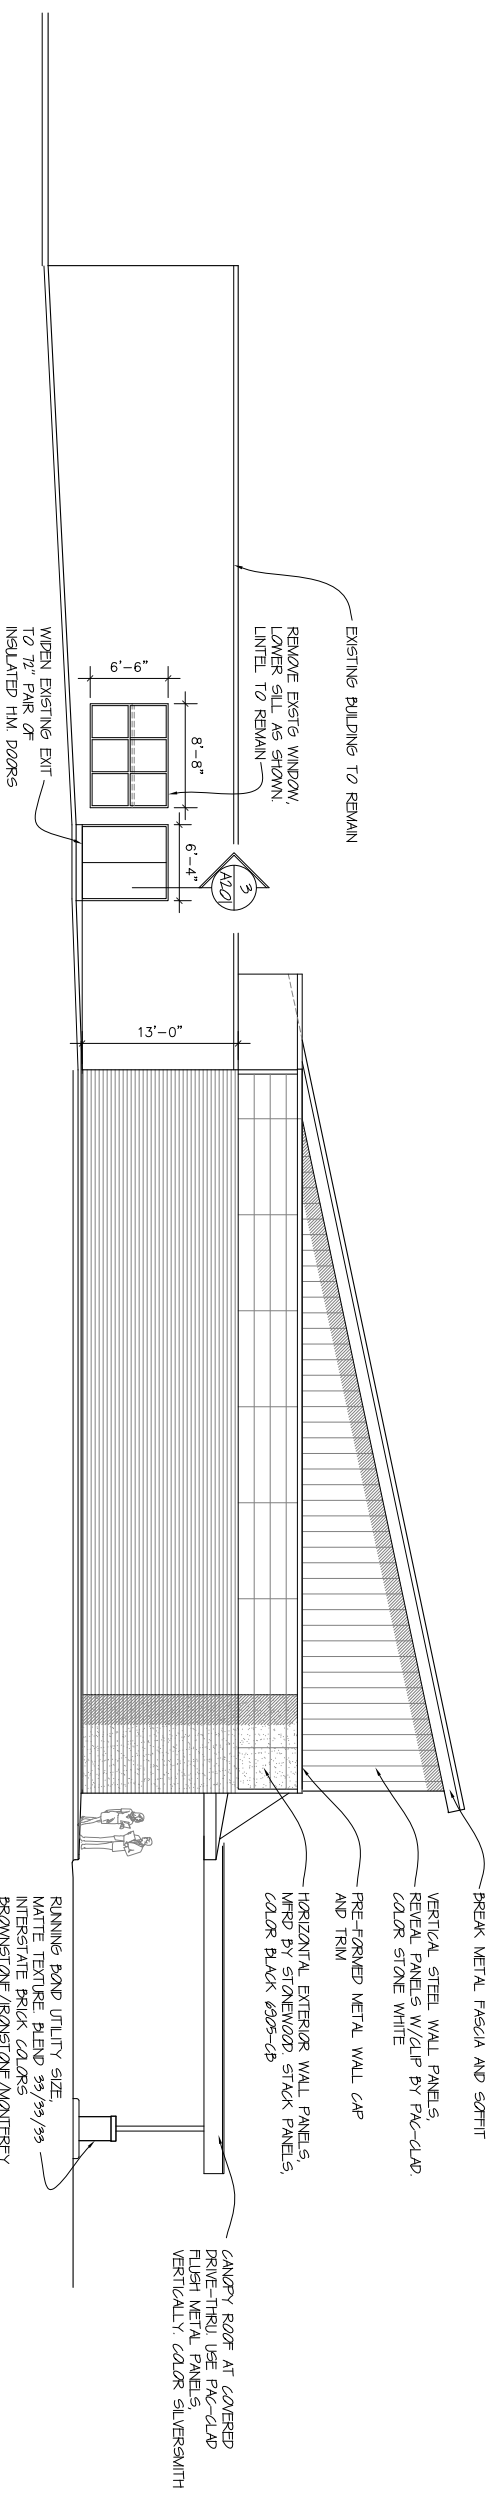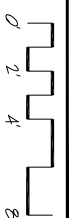


2 EXTERIOR BUILDING ELEVATION, east

A201 SCALE : 1/4" = 1'-0" FOR 24"x36" SHEETS
SCALE : 1/8" = 1'-0" FOR 11"x17" SHEETS

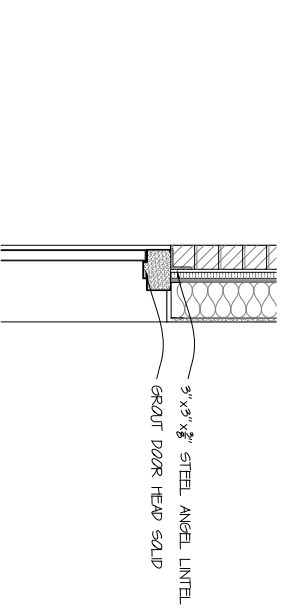

3 LINTEL DETAIL

A201 SCALE : 3/4" = 1'-0" FOR 24"x36" SHEETS
SCALE : 3/8" = 1'-0" FOR 11"x17" SHEETS

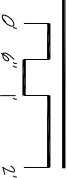

VERTICAL STEEL WALL PANELS 2,340 SF	REVEAL PANELS W/GLIP BY PK-CLAD, COLOR STONE WHITE
HORIZONTAL WALL PANELS 600 SF	MFRD BY STONENOOD, STACK PANELS, COLOR BLACK #205-CP
RUNNING BAND BRICK 1,020 SF	UTILITY SIZE, MATTE TEXTURE BLEND #3/#33 INTERSTATE BRICK COLORS PRONNSTONE/RONSTONE/MONTEREY

ADDITION & ALTERATIONS
For
TRUE LIFE CHURCH
1615 SILVERNAIL RD
WALKESHA, WI 53188

EXTERIOR BUILDING
ELEVATIONS


arc central llc.
James Lucas

architecture construction management interior design
1930 1st N wisconsin rapids, WI 54494
arccentralinc@outlook.com 715-572-2698


REVISIONS

SCHM DES.	2/21
DES DEV.	3/21
CONST DOCS	5/11/21
DATE	APPROVAL
PROJECT NO.	21 001


A201

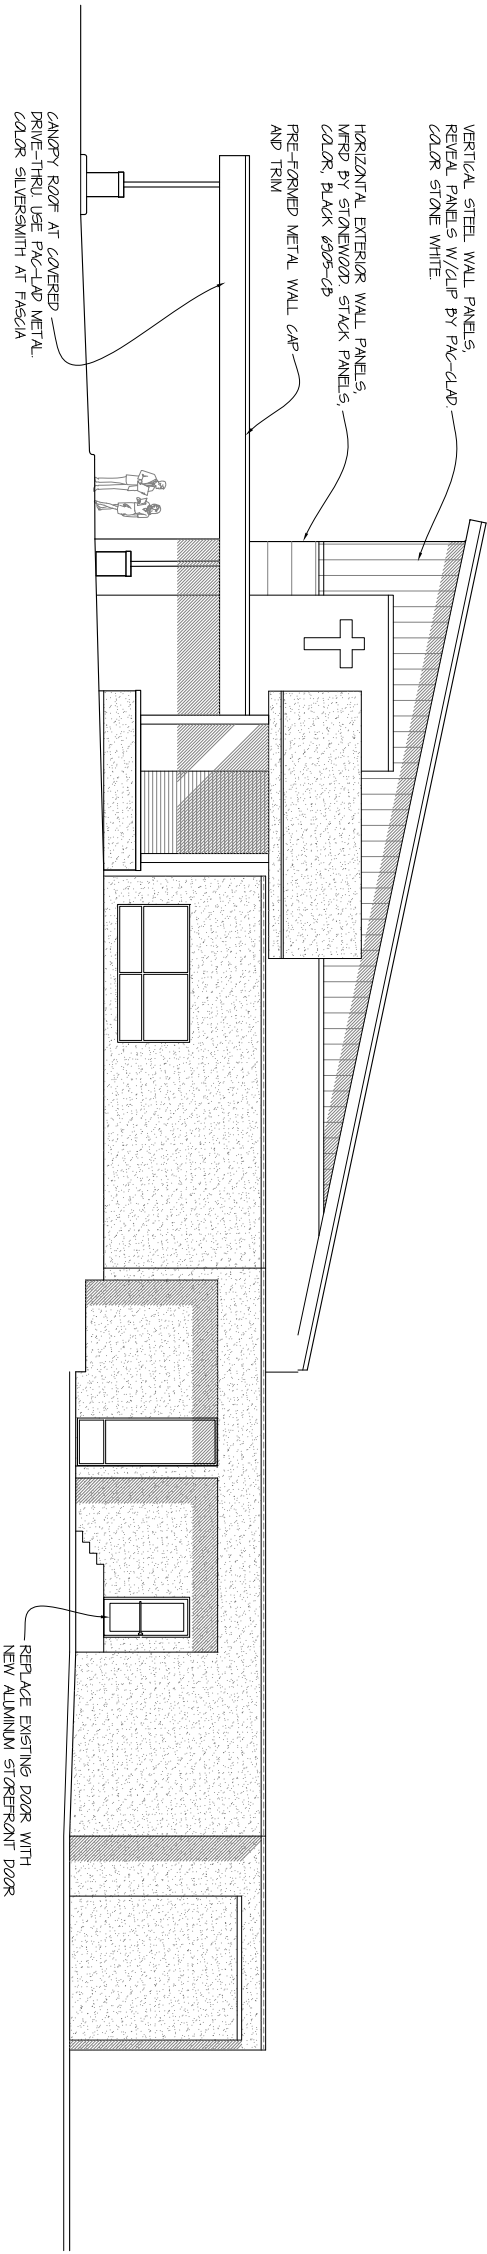

1 EXTERIOR BUILDING ELEVATION, west
 A202 SCALE : 1/4" = 1'-0" FOR 24"x36" SHEETS
 SCALE : 1/8" = 1'-0" FOR 11"x17" SHEETS

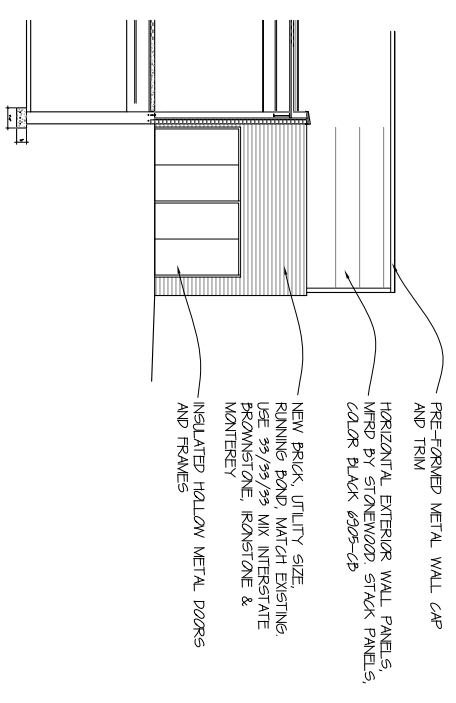

2 EXTERIOR BUILDING ELEVATION, south
 A202 SCALE : 1/4" = 1'-0" FOR 24"x36" SHEETS
 SCALE : 1/8" = 1'-0" FOR 11"x17" SHEETS

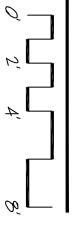

REVISIONS	DATE	DESCRIPTION
21	007	PROJECT NO
69	21	APPROVAL
51	11	CONST DOC'S
32	21	DES DEV.
21	21	SCHM DES.

DATE: Jan 6, 2021

ADDITION & ALTERATIONS
 For
 TRUE LIFE CHURCH
 1615 SILVERNAIL RD
 WAUKESHA, WI 53188

EXTERIOR BUILDING
 ELEVATIONS