



- ELEVATION DEMOLITION CODED NOTES:
- 1 REMOVE EXISTING HANDRAIL, POSTS
  - 2 REMOVE EXISTING LATTIS WORK BELOW PORCH
  - 3 REMOVE EXISTING WINDOWFRAME. PREPARE ADJACENT SURFACES FOR NEW CONSTRUCTION
  - 4 REMOVE EXISTING SCREEN DOOR, ENTRY DOOR, AND FRAME. PREPARE ADJACENT SURFACES FOR NEW CONSTRUCTION
  - 5 REMOVE ENTIRE EXISTING PORCH, BEDROOM, AND FOUNDATION
  - 6 REMOVE CONCRETE STEPS/FOUNDATION
  - 7 REMOVE GARAGE, SLAB, AND FOUNDATION
  - 8 REMOVE BOARDS NAILD TO EXISTING ROOF. REPAIR AND PATCH ROOF SHINGLES AS REQUIRED
  - 9 REMOVE EXISTING MAIL BOXES
  - 10 REMOVE 208 ADDRESS

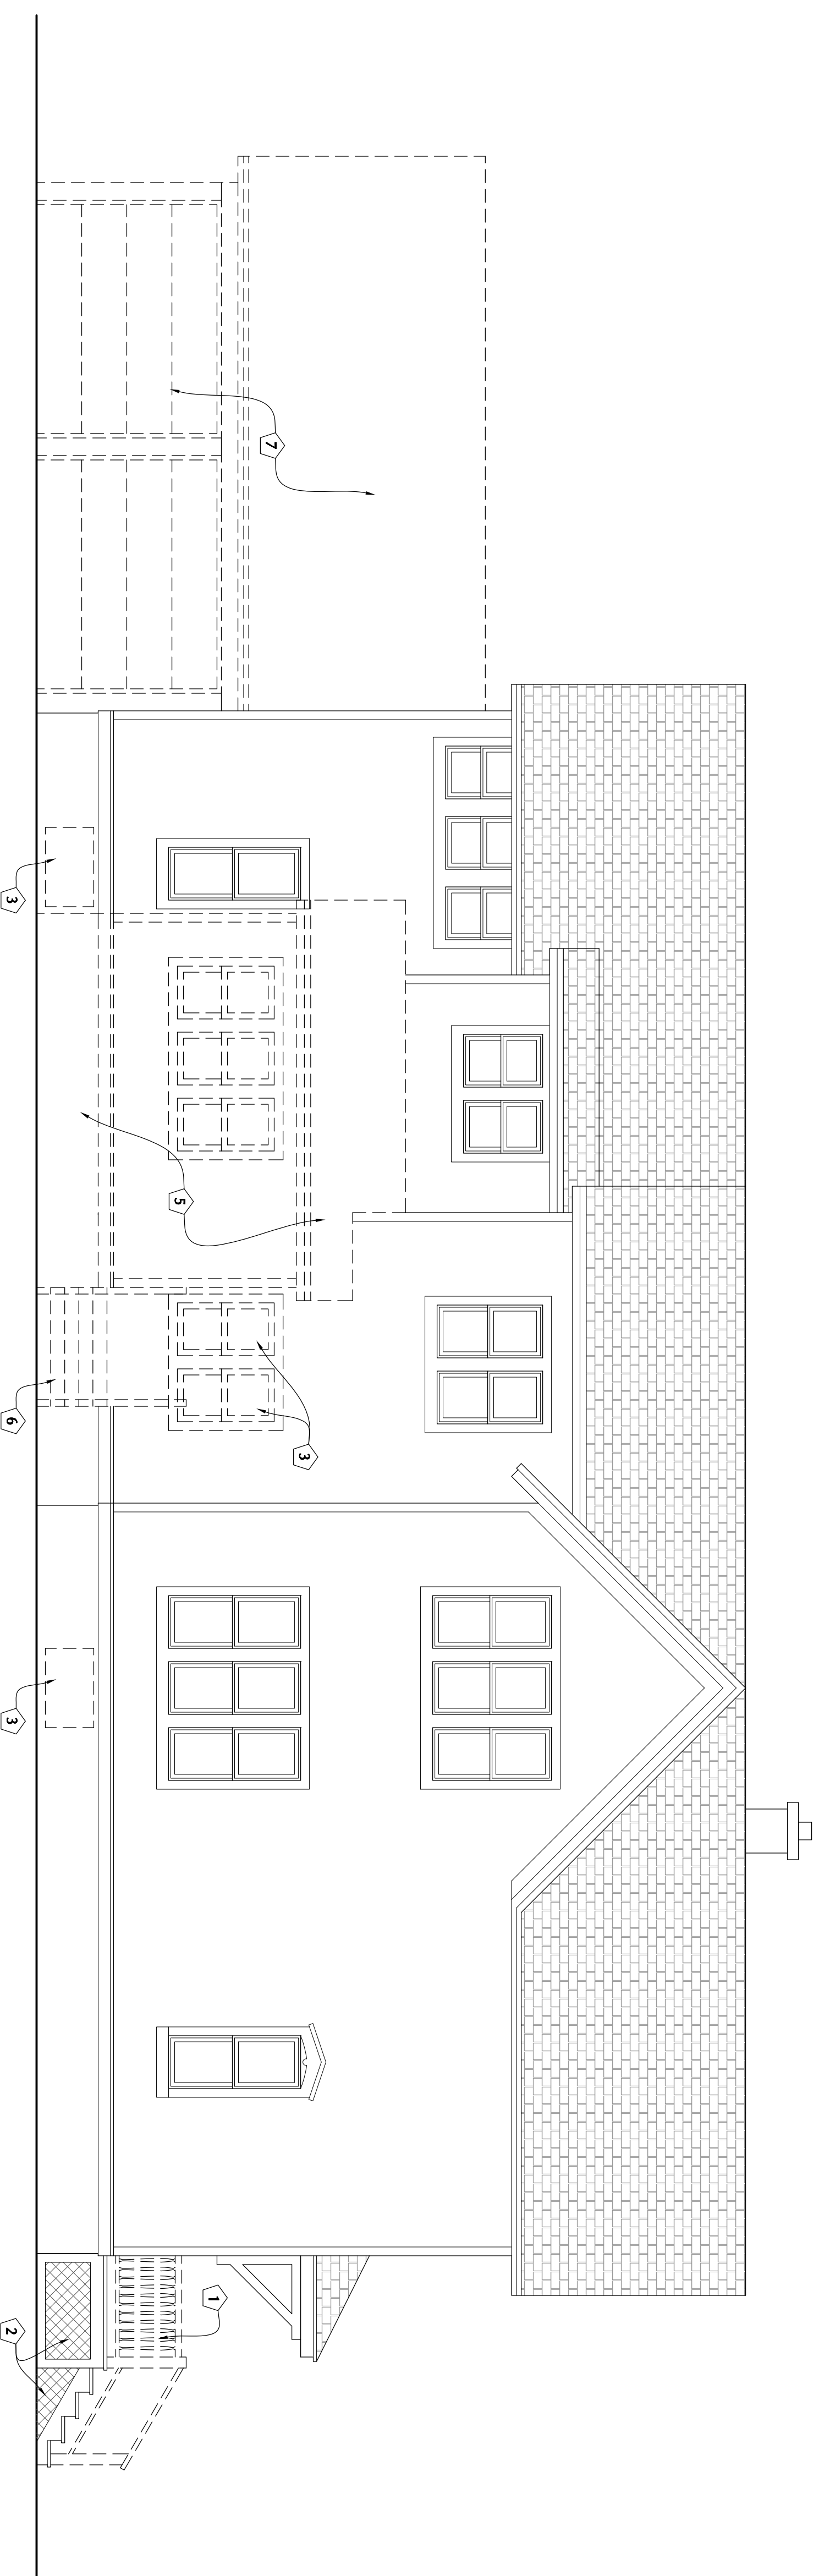

1 EXISTING (DEMOLITION) SOUTH ELEVATION  
SCALE: 1/4" = 1'-0"

- ELEVATION CODED NOTES:
- 1 ADD GLASS BLOCK WINDOWS
  - 2 TICKPOINT EXISTING BLOCK WALL AS REQUIRED
  - 3 NEW WOOD POST/HANDRAIL
  - 4 NEW WOOD DOUBLE HINGE WINDOW
  - 5 PATCH/SIDING WITH IDENTICAL SIZE AND COLOR WHERE DO NOT REMOVED
  - 6 NEW WOOD SPANREL
  - 7 PATCH SIDING WHERE GARAGE WAS REMOVED
  - 8 ADD NEW DOOR
  - 9 NEW HEADER, RIM WITH RAIN BOARD
  - 10 NEW WOOD STEPS
  - 11 NEW 1 1/2" DIAMETER HANDRAIL, STAIN AND SEALED
  - 12 PATCH CORNER TRIM TO MATCH EXISTING
  - 13 REPAIR AND PATCH SIDING
  - 14 NEW CANOPY
  - 15 ADD NEW GUTTER AND DOWNSPOUT
  - 16 REPAIR ROOF ONCE GARAGE ROOF IS REMOVED
  - 17 NEW WOOD TRIM
  - 18 NEW FOUNDATION, SEE STRUCTURAL PLAN
  - 19 NEW CMU WALL TO MATCH EXISTING

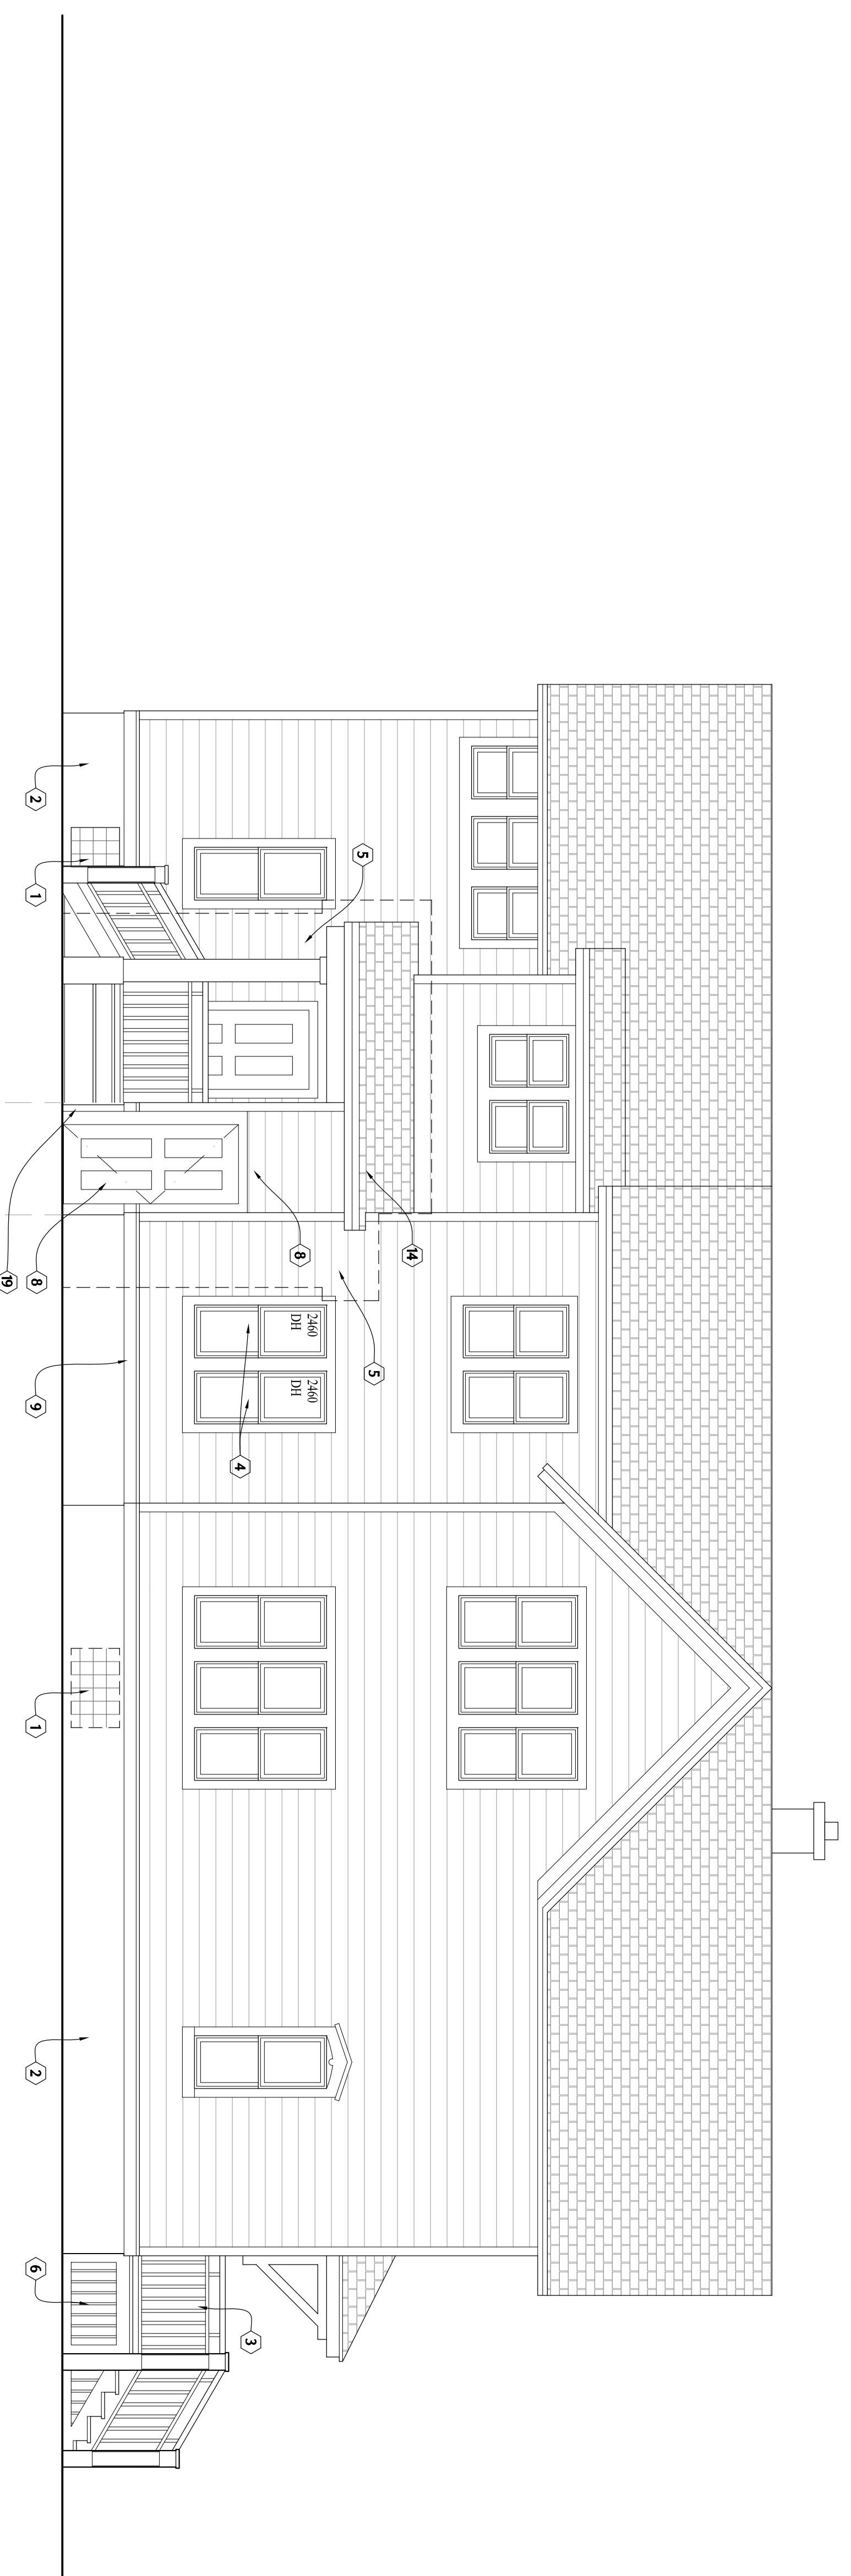

2 PROPOSED NEW SOUTH ELEVATION  
SCALE: 1/4" = 1'-0"

COPYRIGHT Keller Architectural Design, LLC - 2012  
ALL RIGHTS RESERVED  
THIS DRAWING IS NOT TO BE REPRODUCED, CHANGED, COPIED OR ASSIGNED TO ANY THIRD PARTY IN ANY MANNER WITHOUT THE WRITTEN PERMISSION OF Keller Architectural Design, LLC. THE CLIENT AGREES TO INDEMNIFY AND HOLD THE ARCHITECT HARMLESS FROM ANY AND ALL CLAIMS, DAMAGES, LOSSES, AND COSTS OF DEFENSE ARISING FROM ANY CHANGES OR ALTERATIONS MADE BY ANY PARTY TO THE DRAWINGS OR DATA WITHOUT THE PRIOR WRITTEN CONSENT OF THE ARCHITECT.

Revisions:

Date	Number	Description

Sheet Title:  
PROPOSED SOUTH EXISTING  
DEMOLITION & PROPOSED NEW  
ELEVATIONS  
AND CONSTRUCTION NOTES

Project No.: 12.01.25  
Date: 05/26/2015  
Sheet No.: \_\_\_\_\_