





REAR ELEVATION
SCALE: 1/8" = 1'-0"

- EXTERIOR MATERIALS**
- ROOFING: PRO 30 DIMENSIONAL SHINGLES.
 - SIDING: PREFINISHED HARDI PLANK SIDING.
 - 5/4x6 & 5/4x4 MIRATEC CORNERS BOARDS.
 - 5/4x6 MIRATEC TRIM WINDOW.
 - FASCIA: 8" ALUMINUM CLAD.
 - SOFFIT: VENTED ALUMINUM.
 - RAKE FASCIA: 6" ALUMINUM CLAD.
 - RAKE TRIM: 3" ALUMINUM CLAD.
 - RAKE FRIEZE: 5/4x6 MIRATEC.
 - FIXTURE BLOCKS: VINYL J-BLOCK; PAINTED MIRATEC @ STONE AREAS.
 - GARAGE JAMB: PAINTED MIRATEC.
 - (1) ROW (3'-0" WIDE) ICE & WATER SHIELD ENTIRE LENGTH ALL VALLEYS
 - ICE & WATER SHIELD AS REQUIRED @ SADDLES.

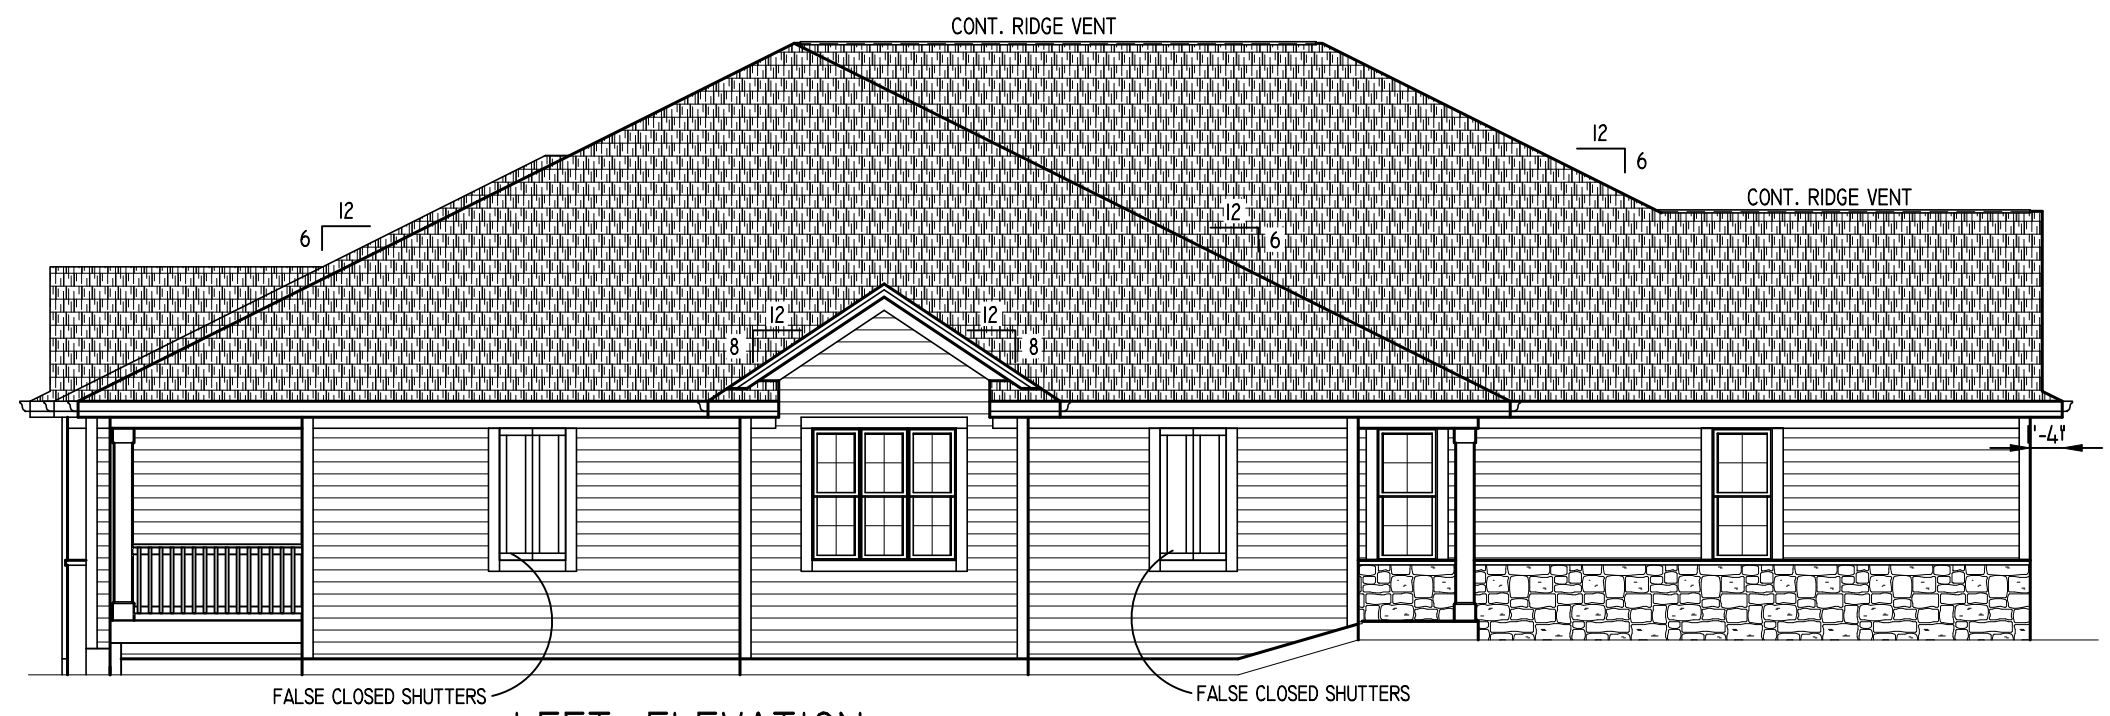


LEFT ELEVATION
SCALE: 1/8" = 1'-0"

NOTE: HEEL HEIGHTS ARE AS FOLLOWS:
 -6:12 ROOF PITCH (8 3/8" HEEL) W/ 1'-4" OVERHANG @ FIRST FLOOR
 -7.699:12 ROOF PITCH (10 5/8" HEEL) W/ 1'-4" OVERHANG @ FIRST FLOOR
 -8:12 ROOF PITCH (11 1/16" HEEL) W/ 1'-4" OVERHANG @ FIRST FLOOR

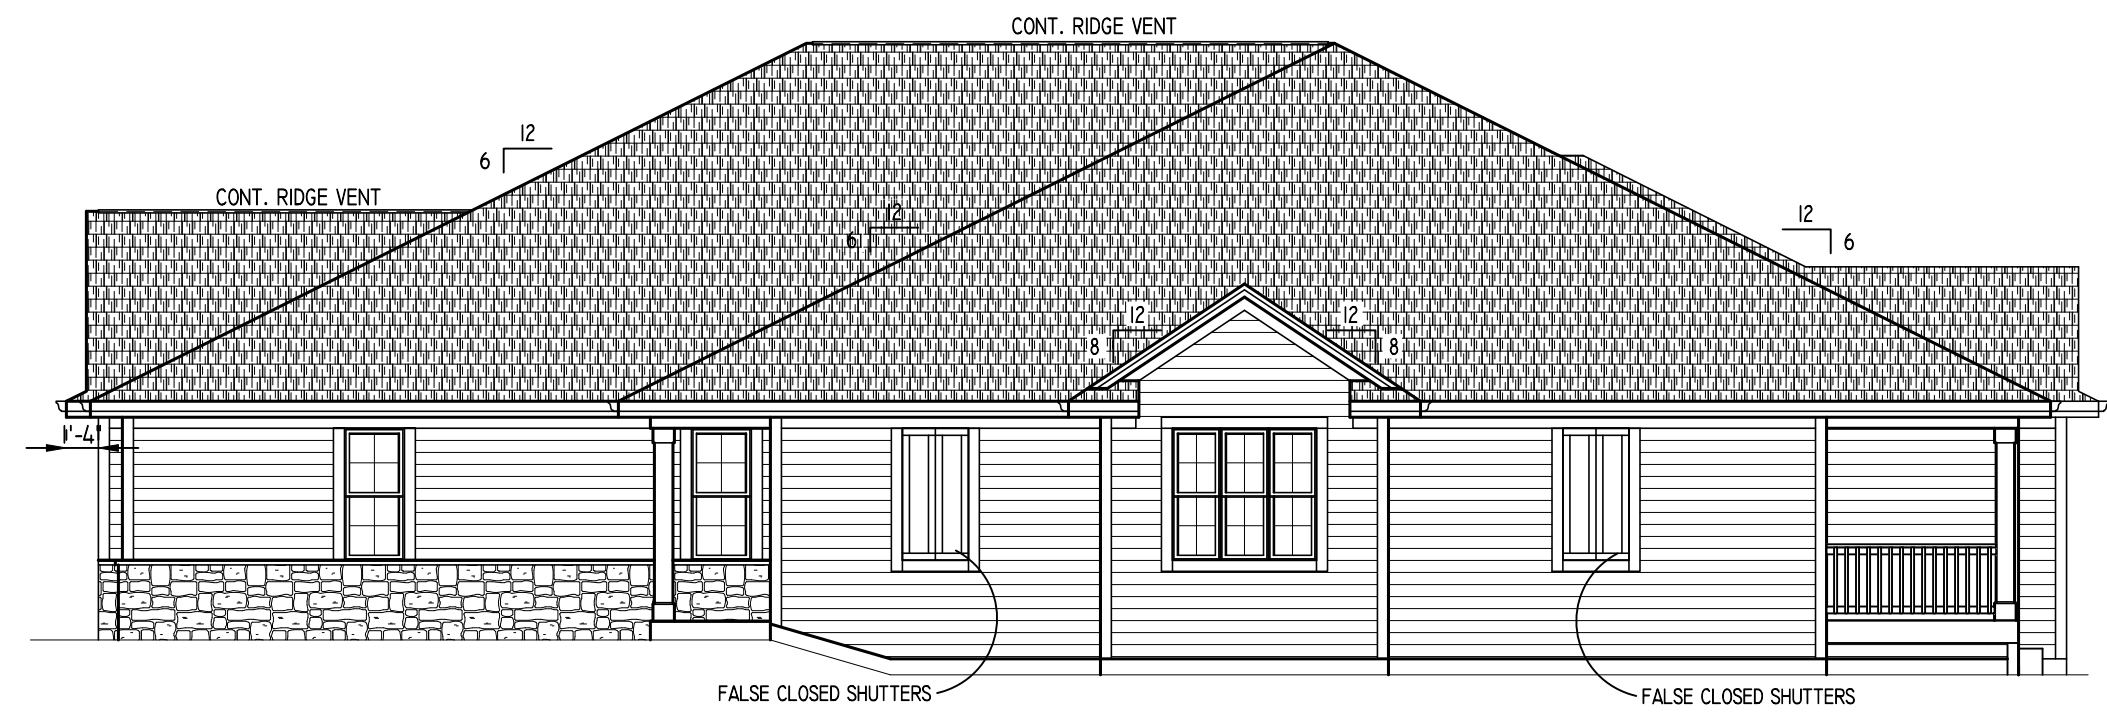

RIGHT ELEVATION
SCALE: 1/8" = 1'-0"

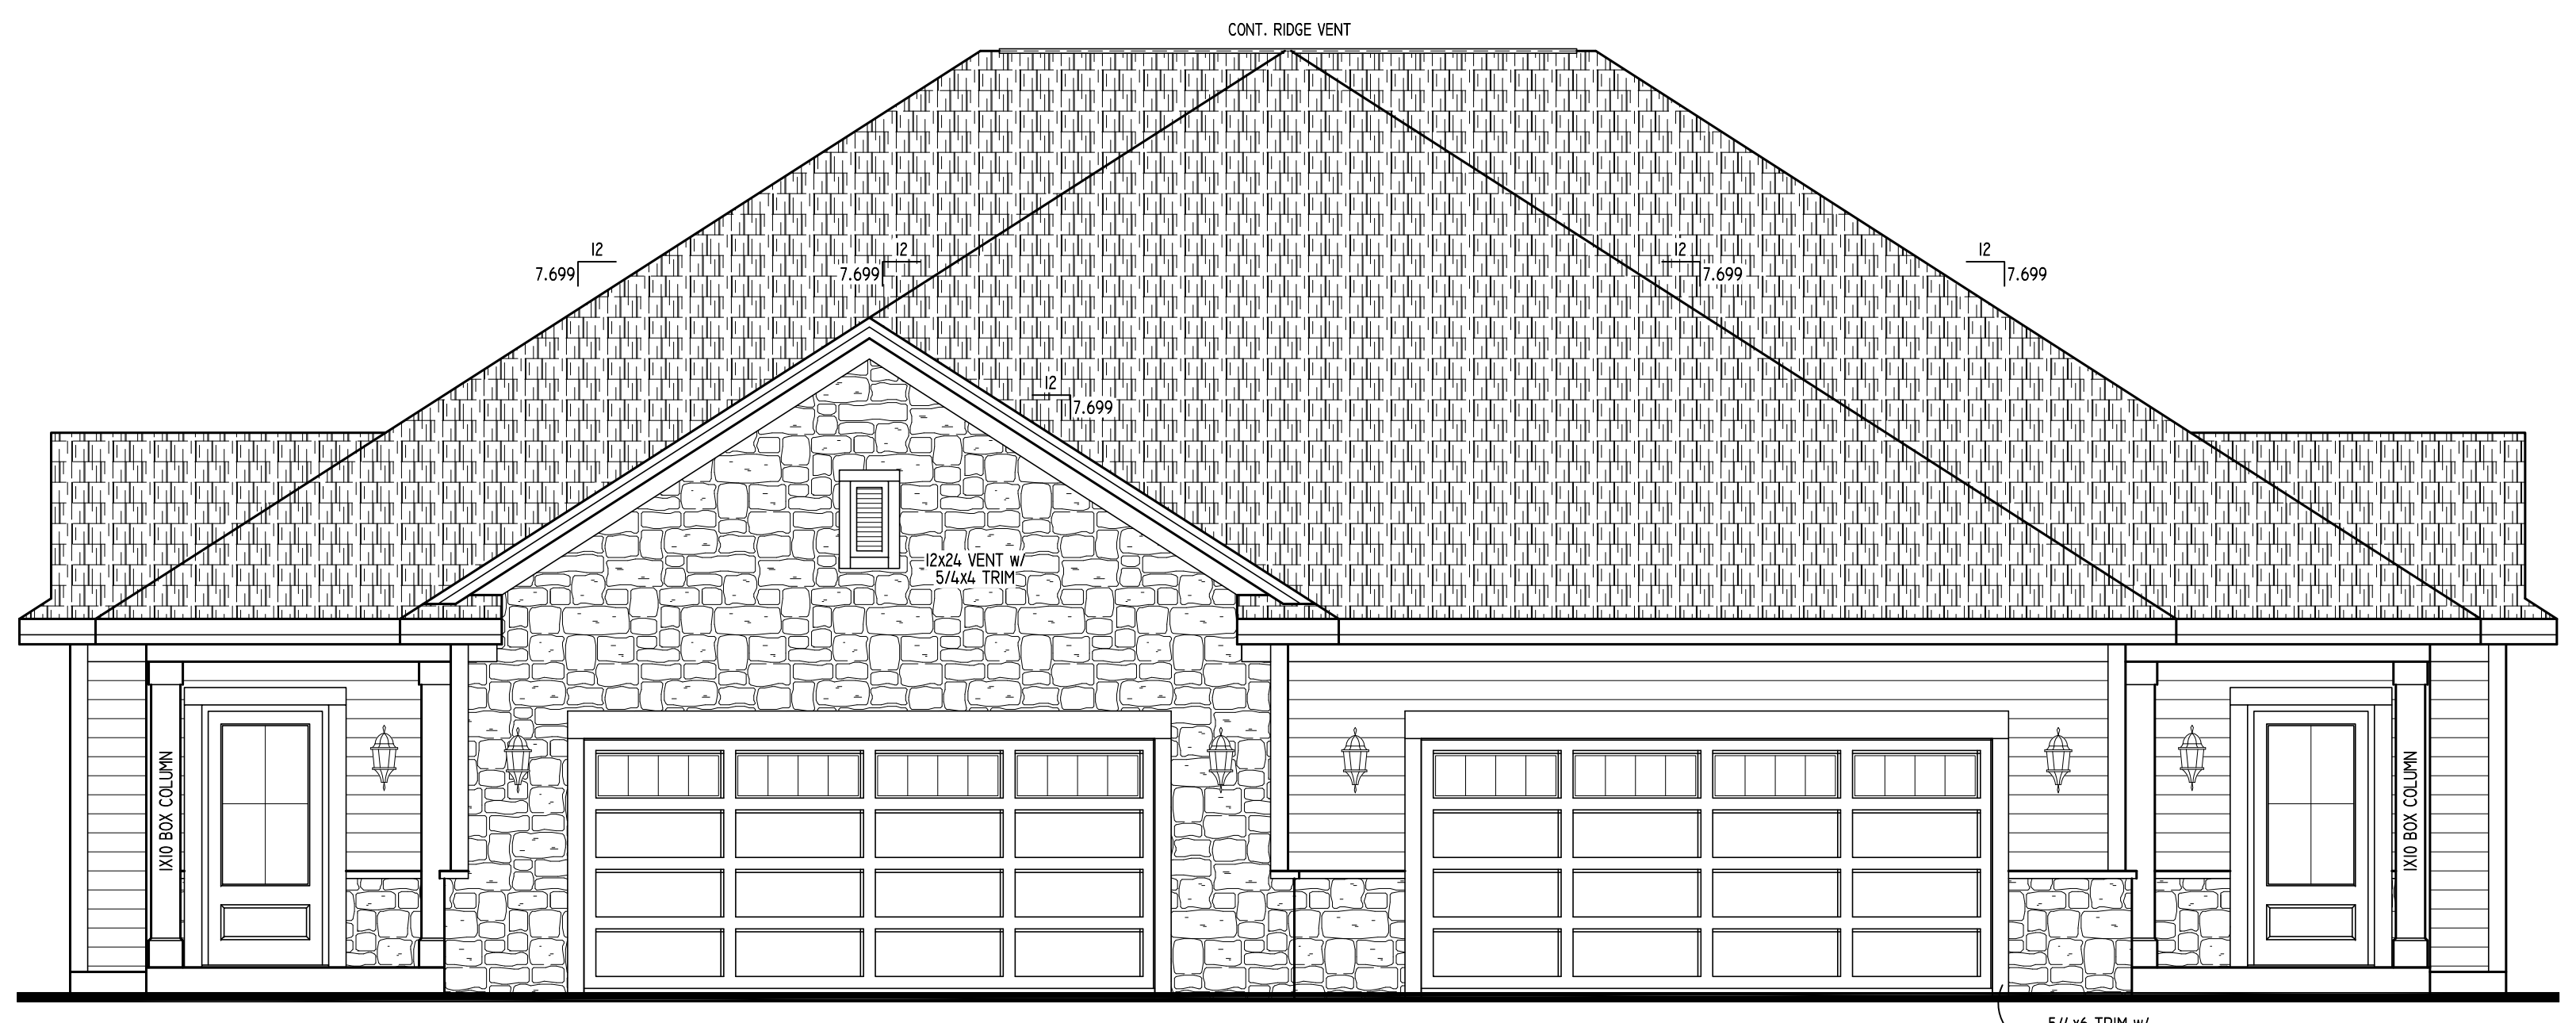

FRONT ELEVATION
SCALE: 1/4" = 1'-0"

TALLGRASS VILLAS
2/21/22

Model: SABRINA
Elevation: TRANSITIONAL
Plan: #1600
Series: ----
Sheet Title: ELEVATIONS

BIELINSKI HOMES
 1830 Meadow Lane, Suite A • Pewaukee, WI 53072 • (262) 542-9494

Built for:
TALLGRASS VILLAS

Job Number: ----

Phase: BASE PLANS

Date	By	Revision

Drawn By: GRB Wkst Date: ----
 Plan Date: 05/20/2020 Release Date: ----

Technical Data:
 SQUARE FOOTAGE:
 1ST FLOOR - 1600 SQ. FT.
 OPEN VOLUME - N/A
 TOTAL 1600 SQ. FT.


UNIT 1 GARAGE AREA - 506 SQ. FT.
 UNIT 2 GARAGE AREA - 484 SQ. FT.
 OVERALL WIDTH - 64'-0"
 OVERALL DEPTH - 82'-0"

Model: SABRINA
 Elevation: TRANSITIONAL
 Plan: #1600 Series: ----
 Sheet Title: ELEVATIONS




REAR ELEVATION
SCALE: 1/8" = 1'-0"

- EXTERIOR MATERIALS**
- ROOFING: PRO 30 DIMENSIONAL SHINGLES.
 - SIDING: PREFINISHED HARDI PLANK SIDING.
 - 5/4x6 & 5/4x4 MIRATEC CORNERS BOARDS.
 - 5/4x6 MIRATEC TRIM WINDOW.
 - FASCIA: 8" ALUMINUM CLAD.
 - SOFFIT: VENTED ALUMINUM.
 - RAKE FASCIA: 6" ALUMINUM CLAD.
 - RAKE TRIM: 3" ALUMINUM CLAD.
 - RAKE FRIEZE: 5/4x6 MIRATEC.
 - FIXTURE BLOCKS: VINYL J-BLOCK; PAINTED MIRATEC @ STONE AREAS.
 - GARAGE JAMB: PAINTED MIRATEC.
 - (1) ROW (3'-0" WIDE) ICE & WATER SHIELD ENTIRE LENGTH ALL VALLEYS
 - ICE & WATER SHIELD AS REQUIRED @ SADDLES.

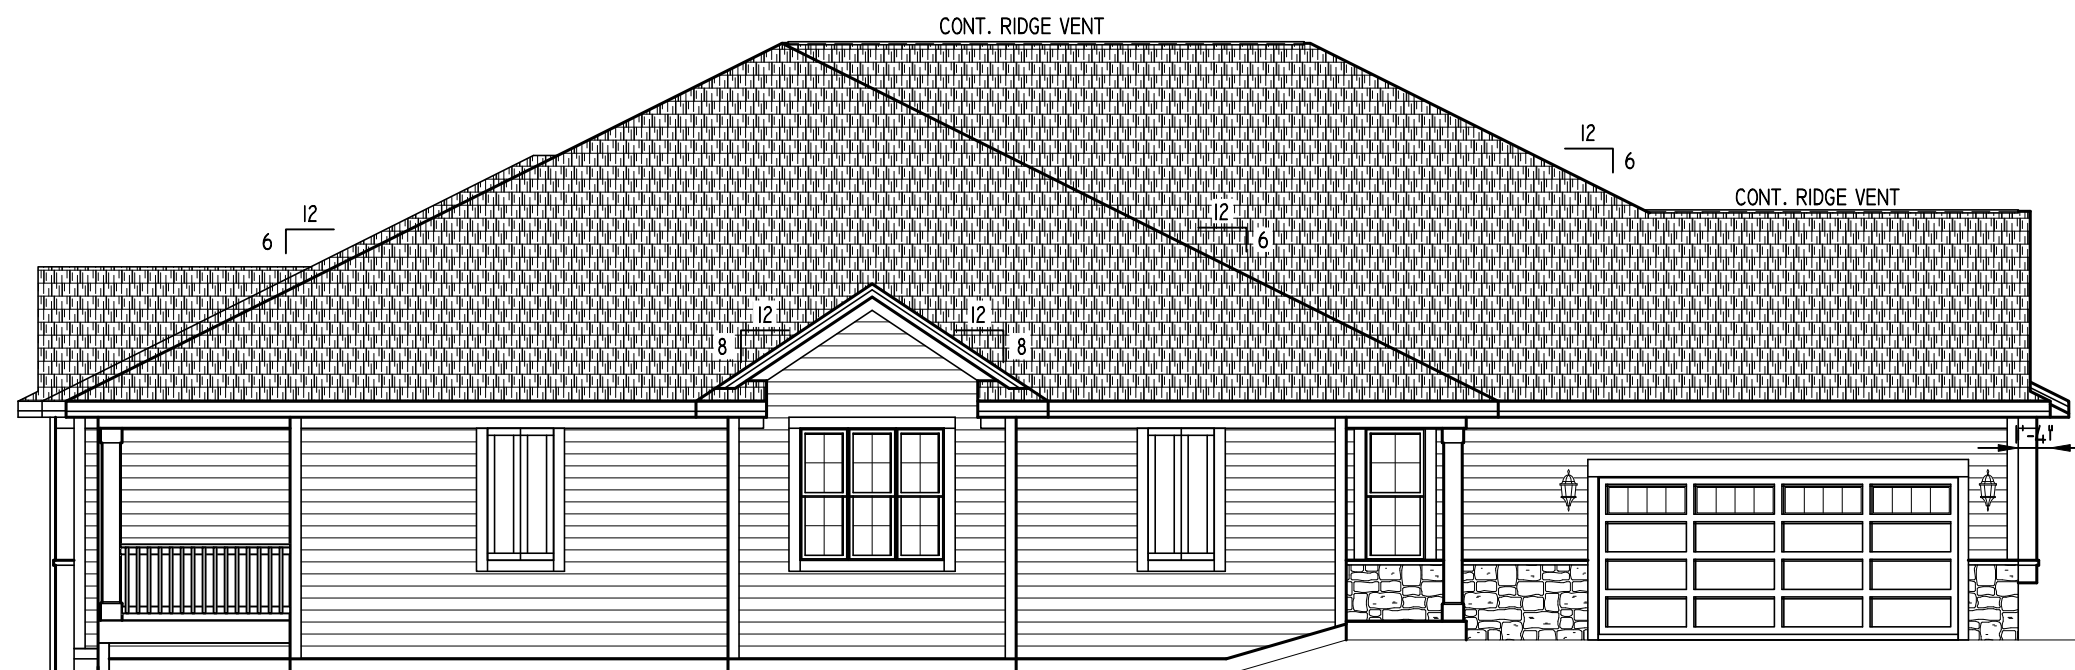

LEFT ELEVATION

NOTE: HEEL HEIGHTS ARE AS FOLLOWS:
 -6:12 ROOF PITCH (8 3/8" HEEL) W/ 1'-4" OVERHANG @ FIRST FLOOR
 -7.699:12 ROOF PITCH (10 5/8" HEEL) W/ 1'-4" OVERHANG @ FIRST FLOOR
 -8:12 ROOF PITCH (11 1/16" HEEL) W/ 1'-4" OVERHANG @ FIRST FLOOR

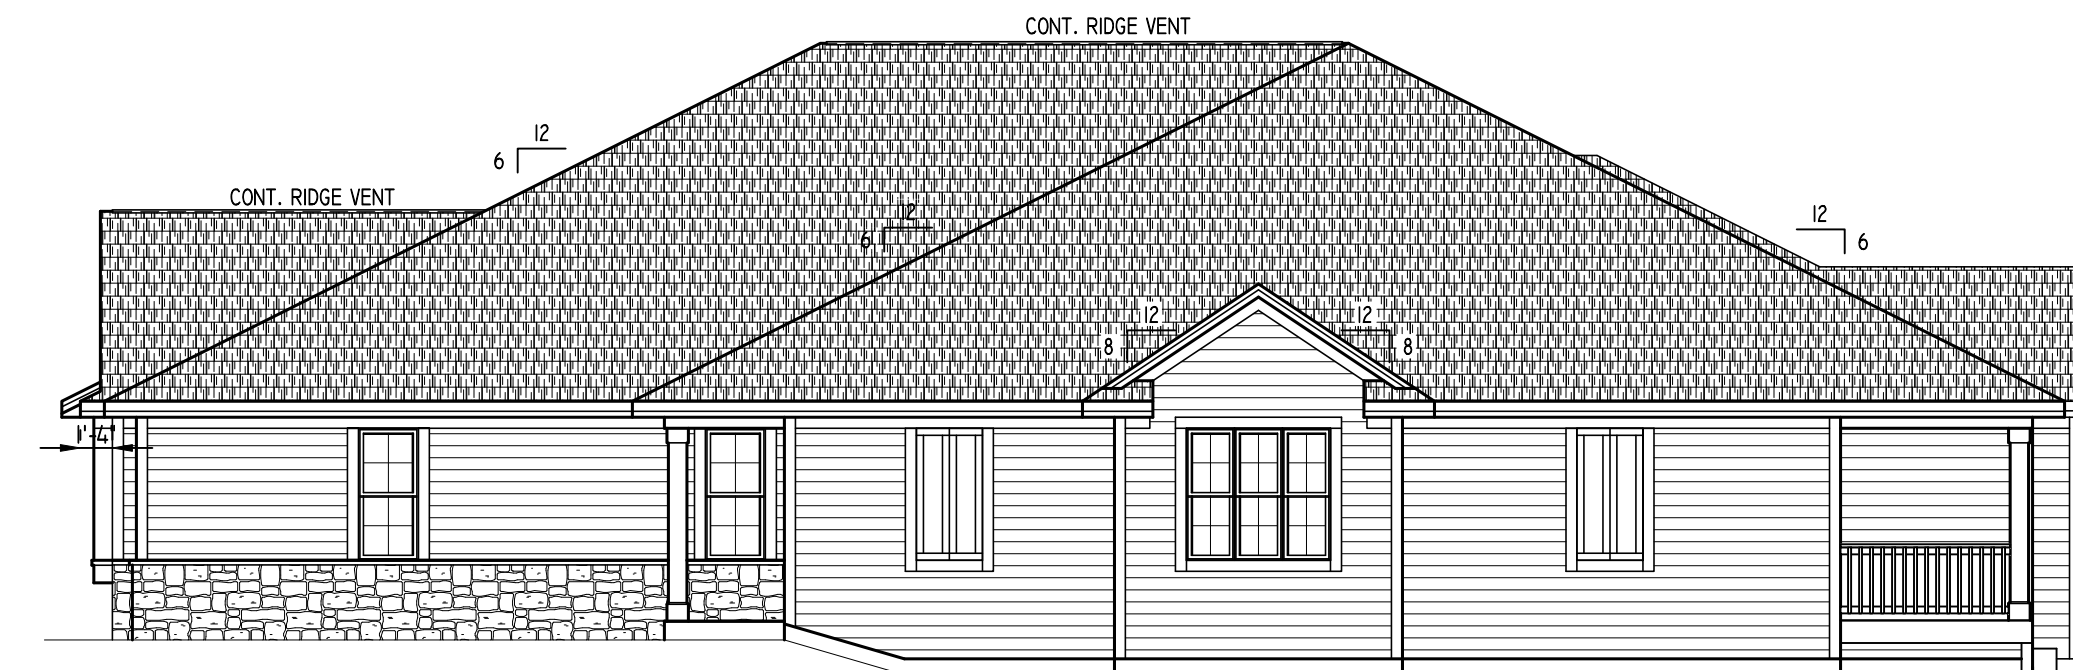

RIGHT ELEVATION



FRONT ELEVATION
SCALE: 1/4" = 1'-0"

TALLGRASS VILLAS
2/21/22

Model: SABRINA
Elevation: TRANSITIONAL
Plan: #1600
Series: ----
Sheet: #600

BIELINSKI HOMES
1830 Meadow Lane, Suite A • Pewaukee, WI 53072 • (262) 542-9494

Built for:
TALLGRASS VILLAS

Job Number: ----

Phase: BASE PLANS

Date	By	Revision

Drawn By: GRB Wkst Date: ----
 Plan Date: 05/20/2020 Release Date: ----

Technical Data:
SQUARE FOOTAGE:
 1ST FLOOR - 1600 SQ. FT.
 OPEN VOLUME - N/A
 TOTAL 1600 SQ. FT.

UNIT 1 GARAGE AREA - 506 SQ. FT.
 UNIT 2 GARAGE AREA - 484 SQ. FT.
 OVERALL WIDTH - 64'-0"
 OVERALL DEPTH - 82'-0"

Model: SABRINA
Elevation: TRANSITIONAL
Plan: #1600 Series: ----
Sheet Title

ELEVATIONS

