



SEAL:
THIS DOCUMENT IS **NOT FOR CONSTRUCTION**
UNLESS THE ARCHITECT OR ENGINEER'S
SIGNATURE AND SEAL APPEAR BELOW.

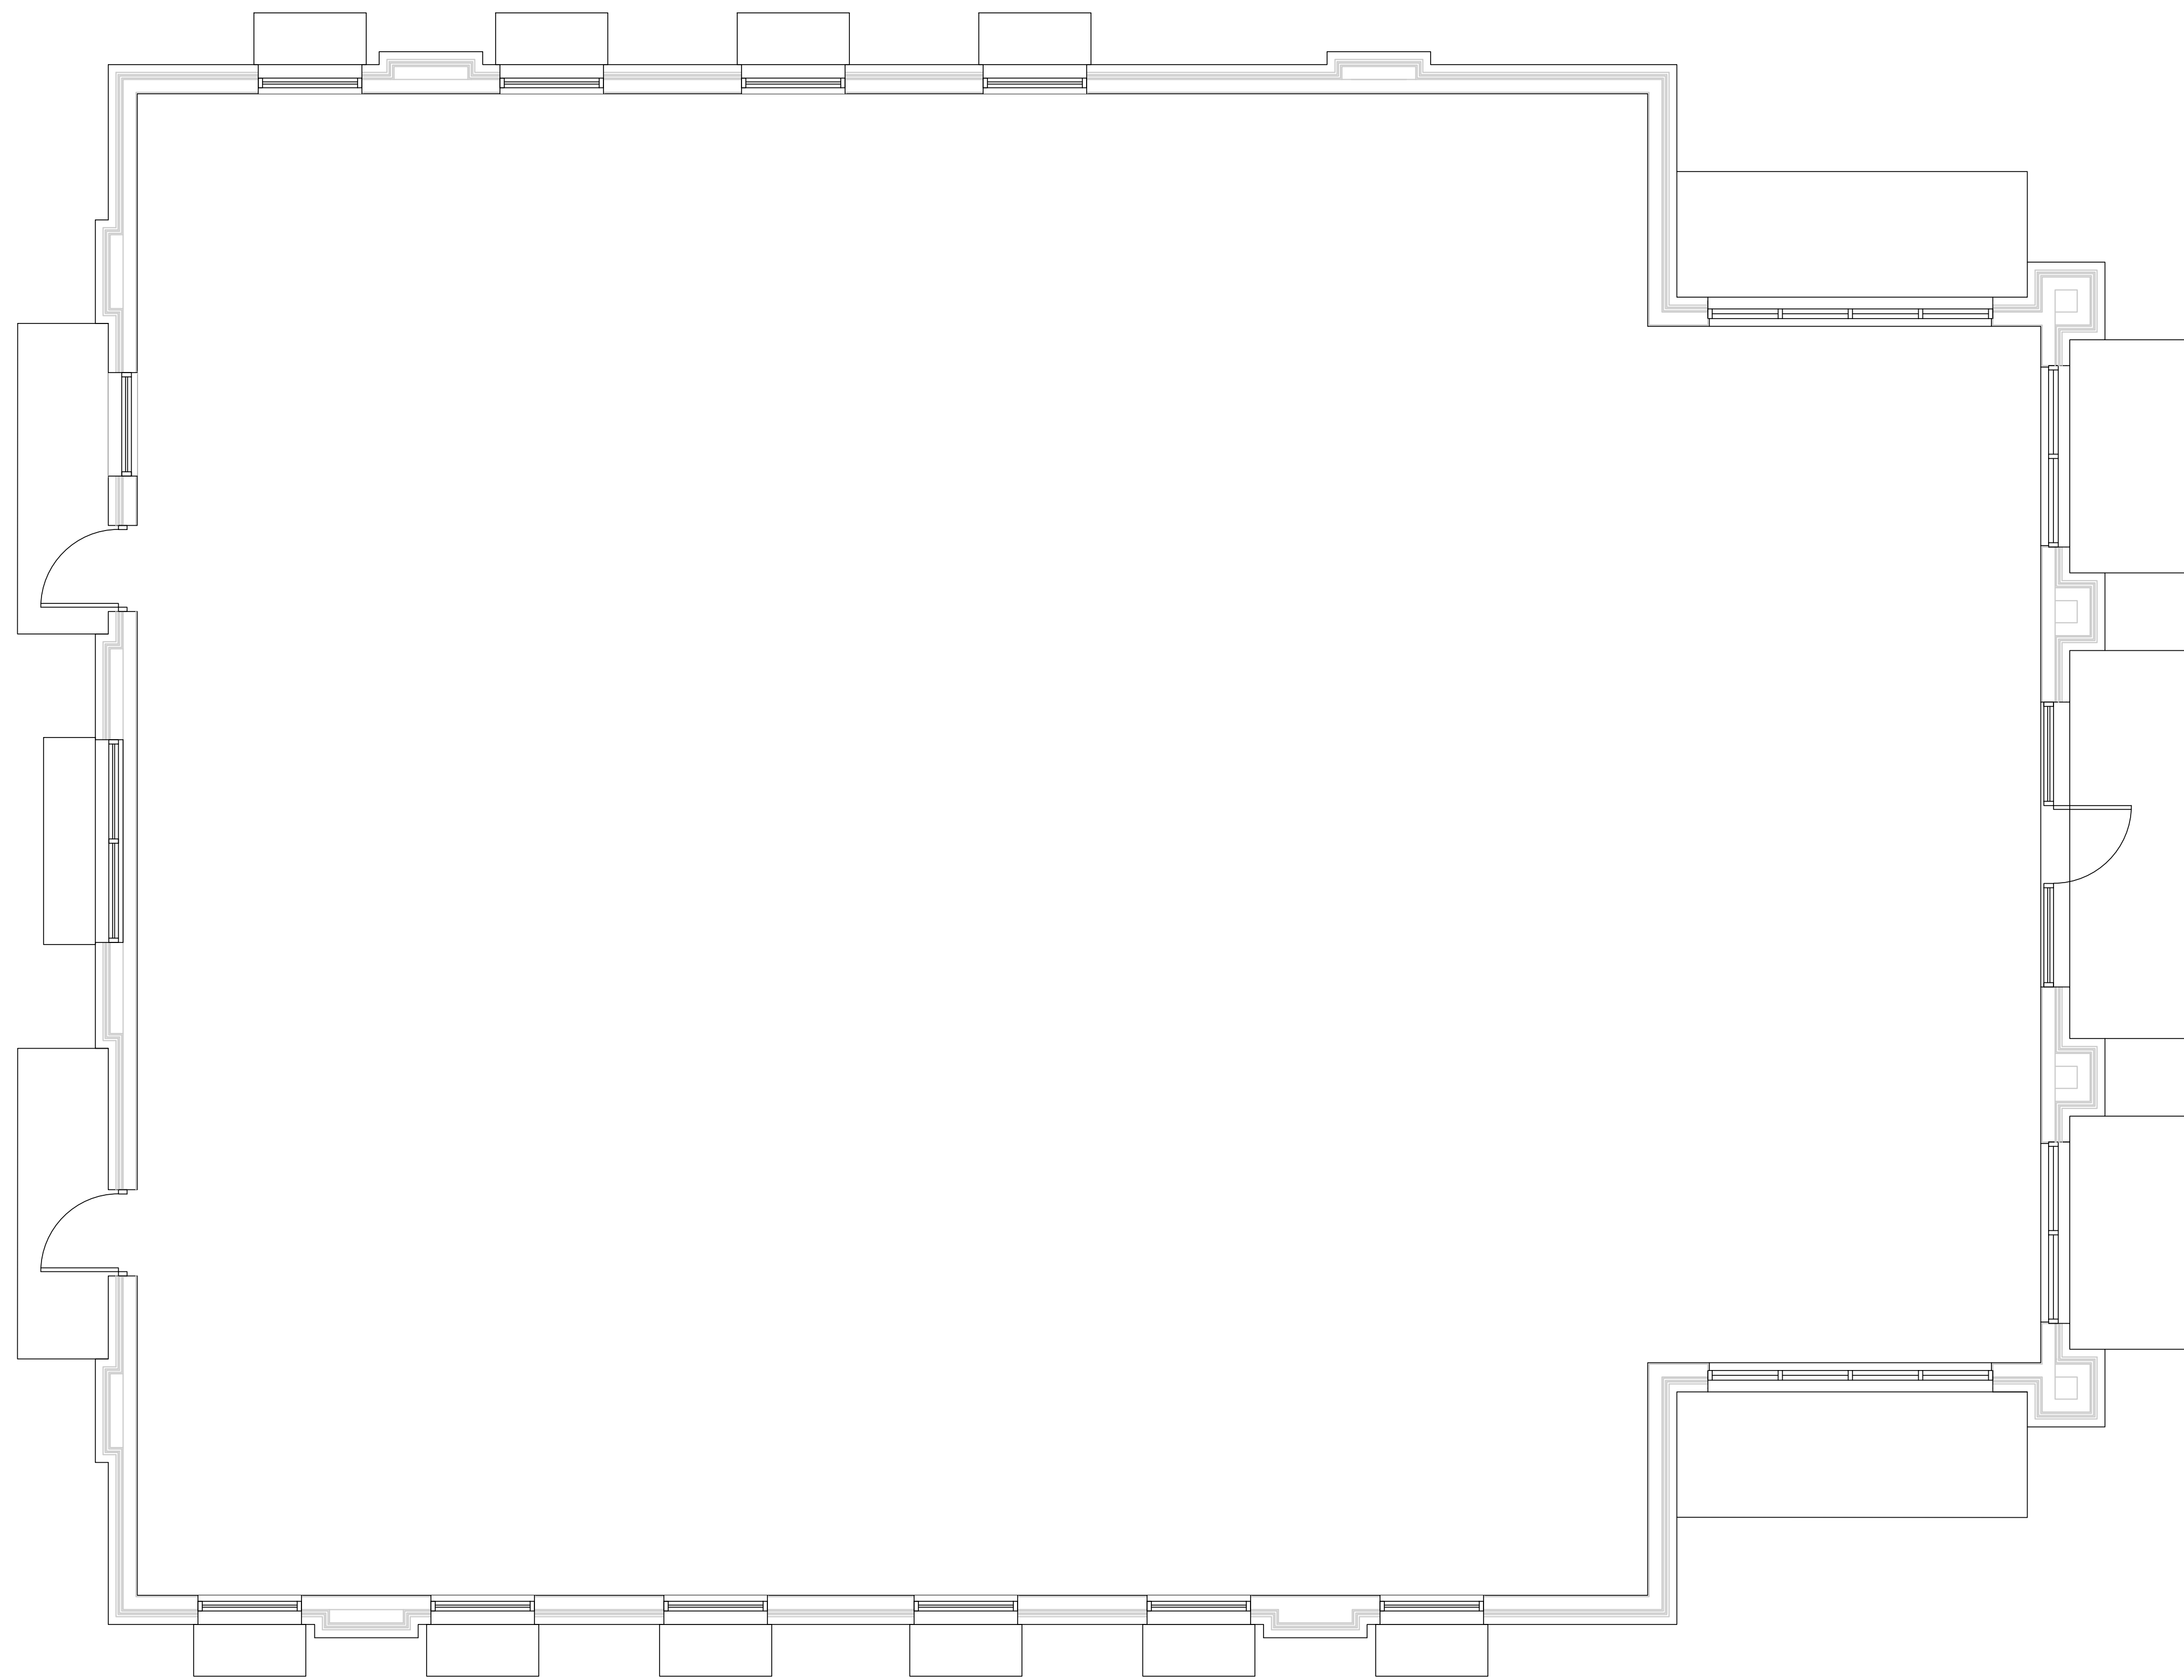

1 SCHEMATIC BUILDING FOOTPRINT
SCALE: 1/4" = 1'-0"

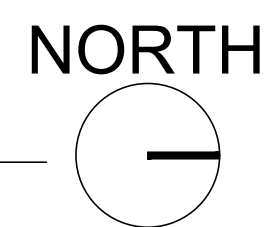

APPROX. GROSS SQ. FT. = 4,280
APPROX NET SQ. F.T. = 3,993

NO	DATE	REMARKS
1	07.27.18	CLARIFICATIONS
	04.25.18	STATE PERMIT REVIEW
	03.02.18	OWNER REVIEW

REVISIONS


DENTAL
OFFICE

SUNSET DR. & TENNY AVE.
WAUKESHA, WI 53189

PROJECT NO: 2017.0582
DATE: 08.2.2018

PLAN
PRELIMINARY PLAN

CHECKED: DRAWN:

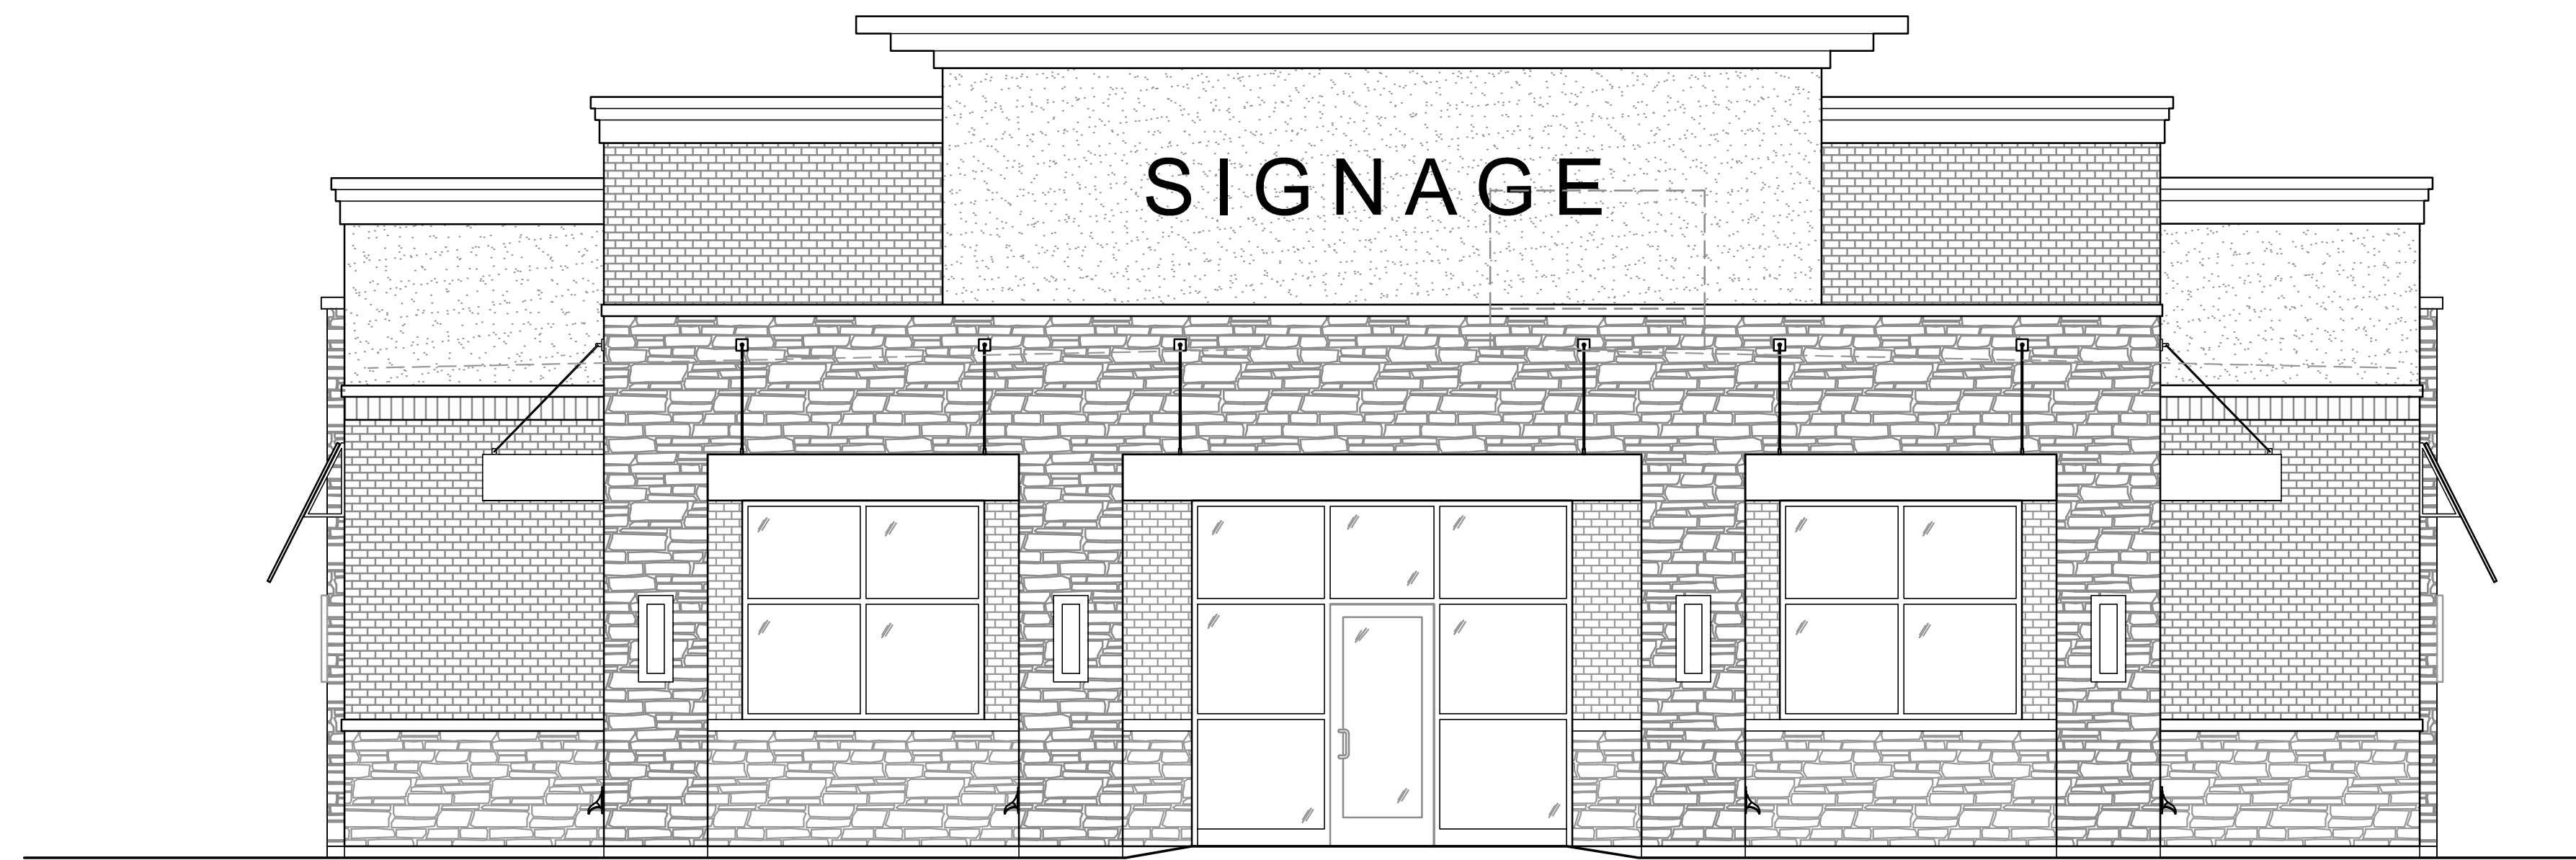

1 PRELIMINARY FRONT ELEVATION
SCALE: 1/4" = 1'-0"



2 PRELIMINARY SIDE ELEVATION
SCALE: 1/4" = 1'-0"

NO	DATE	REVISIONS
1	07.27.18	CLARIFICATIONS
	04.25.18	STATE PERMIT REVIEW
	03.02.18	OWNER REVIEW

REVISIONS

DENTAL
OFFICE

SUNSET DR. & TENNY AVE.
WAUKESHA, WI 53189


PROJECT NO: 2017.0582
DATE: 08.22.2017

ELEV1
PRELIMINARY ELEVATIONS

CHECKED: DRAWN:



3 PRELIMINARY REAR ELEVATION
SCALE: 1/4" = 1'-0"

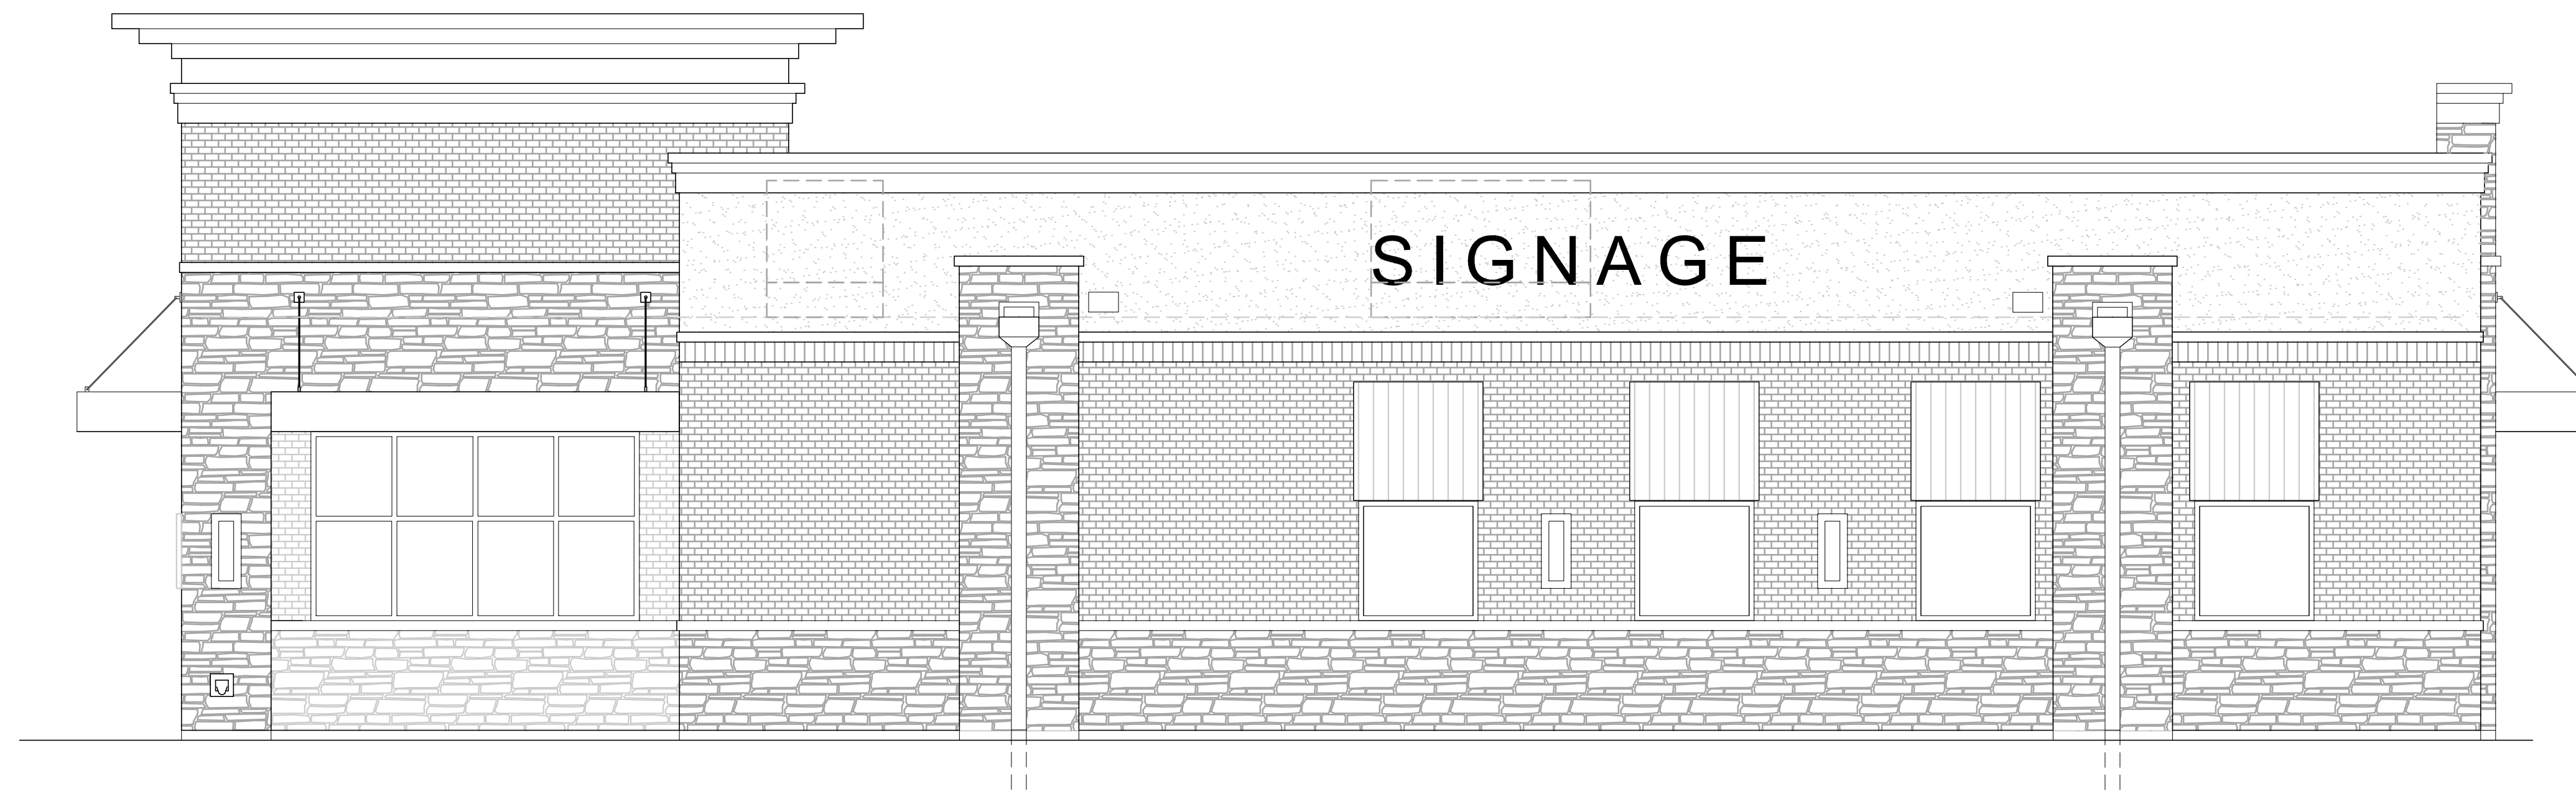

4 PRELIMINARY SIDE ELEVATION
SCALE: 1/4" = 1'-0"

NO	DATE	REMARKS
1	07.27.18	CLARIFICATIONS
	04.25.18	STATE PERMIT REVIEW
	03.02.18	OWNER REVIEW

REVISIONS

DENTAL
OFFICE

SUNSET DR. & TENNY AVE.
WAUKESHA, WI 53189

PROJECT NO: 2017.0582
DATE: 08.2.2018

ELEV2
PRELIMINARY ELEVATIONS

CHECKED: DRAWN: