

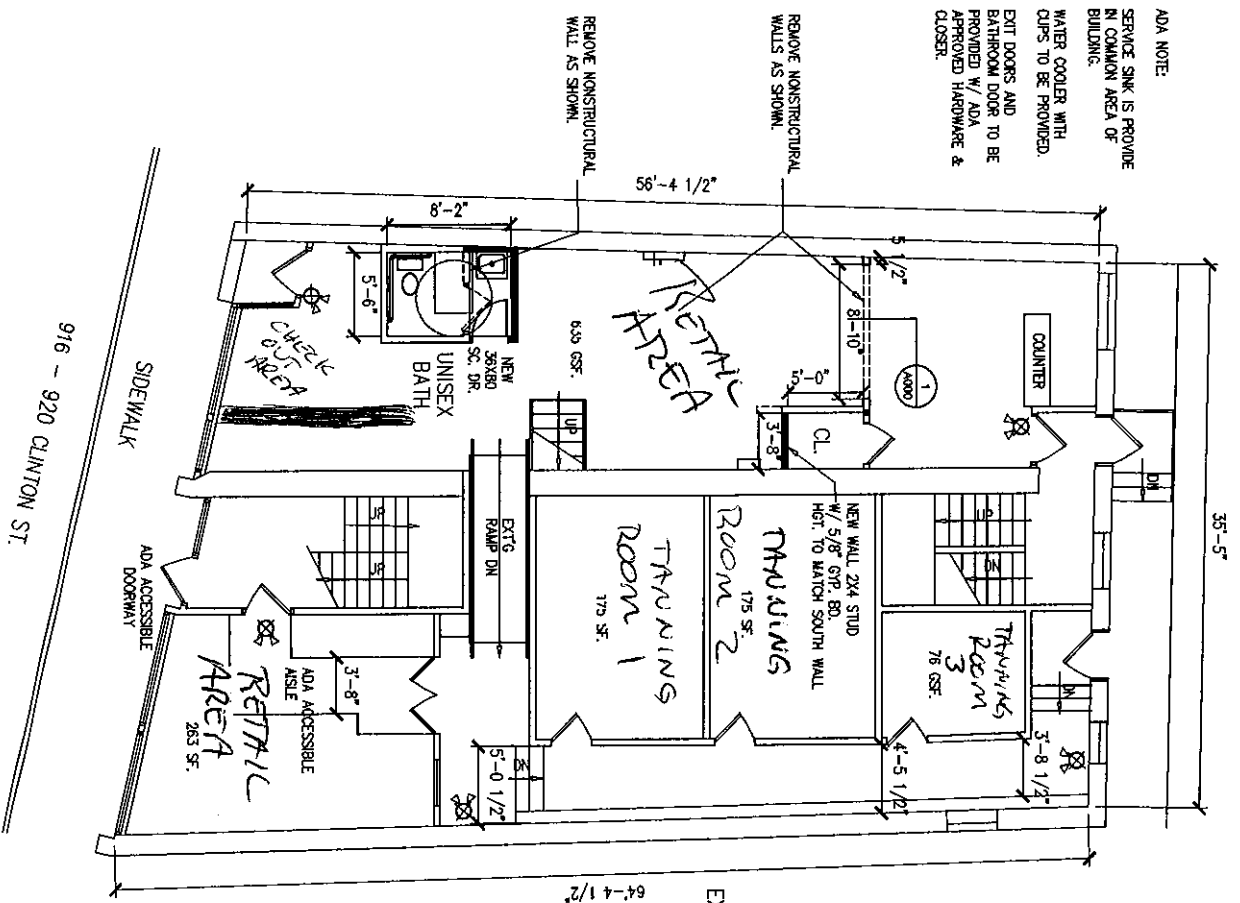


ADA NOTE:
 SERVICE SINK IS PROVIDED IN COMMON AREA OF BUILDING.
 WATER COOLER WITH CUPS TO BE PROVIDED.
 EXIT DOORS AND BATHROOM DOOR TO BE PROVIDED W/ ADA APPROVED HARDWARE & CLOSER.

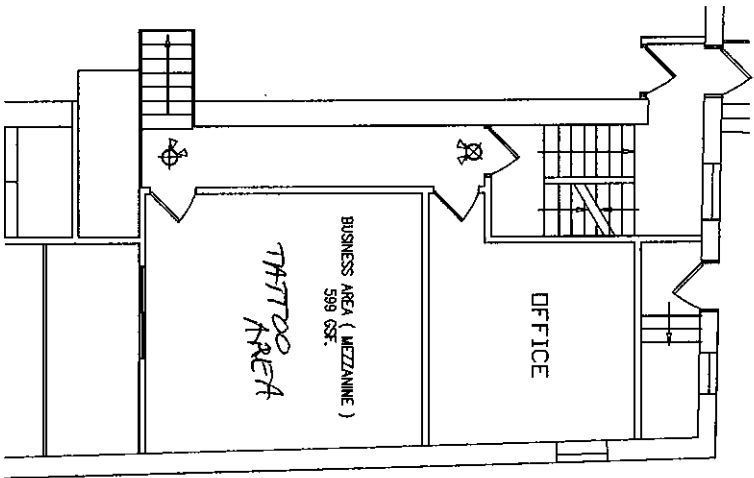

1 FIRST FLOOR PLAN
 SCALE 1/8" = 1'-0"

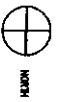

1 FIRSTMEZZANINE FLOOR PLAN EXISTING
 SCALE 1/8" = 1'-0"

LEGEND

	- EXISTING WALL TO REMAIN
	- NEW WOOD STUD WALL
	- EXISTING WINDOW TO REMAIN
	- EXISTING DOOR TO REMAIN
	- NEW DOOR
	- NEW FIRE EGRESS DOOR

SAFETY LEGEND

	- EXIT LIGHT & SIGNAL LIGHT PER CODE
	- EXIT LIGHT PER CODE
	- EMERGENCY LIGHT PER CODE
	- APPROVED FIRE EGRESS DOOR, ADA A117.1

THOMAS D. THORNTON
 ARCHITECT
 1011 N. FARMINGTON DRIVE
 WALKERHILL, VA 22080
 (703) 760-1100

PROJECT NAME:
 TENANT SPACE ALTERNATION FIRST FLOOR FITNESS STUDIO

PROJECT ADDRESS:
 916-920 CLINTON ST. WALKERHILL, VA

OWNER:
 BOB RICHARDS

DATE:
 JAN. 28, 2017

CONTRACT NO.:
 1017 THORNTON/THORNTON

DRAWING TITLE:
 FIRST FLOOR PLAN

SCALE:
 A100