




ARCADIAN AVENUE

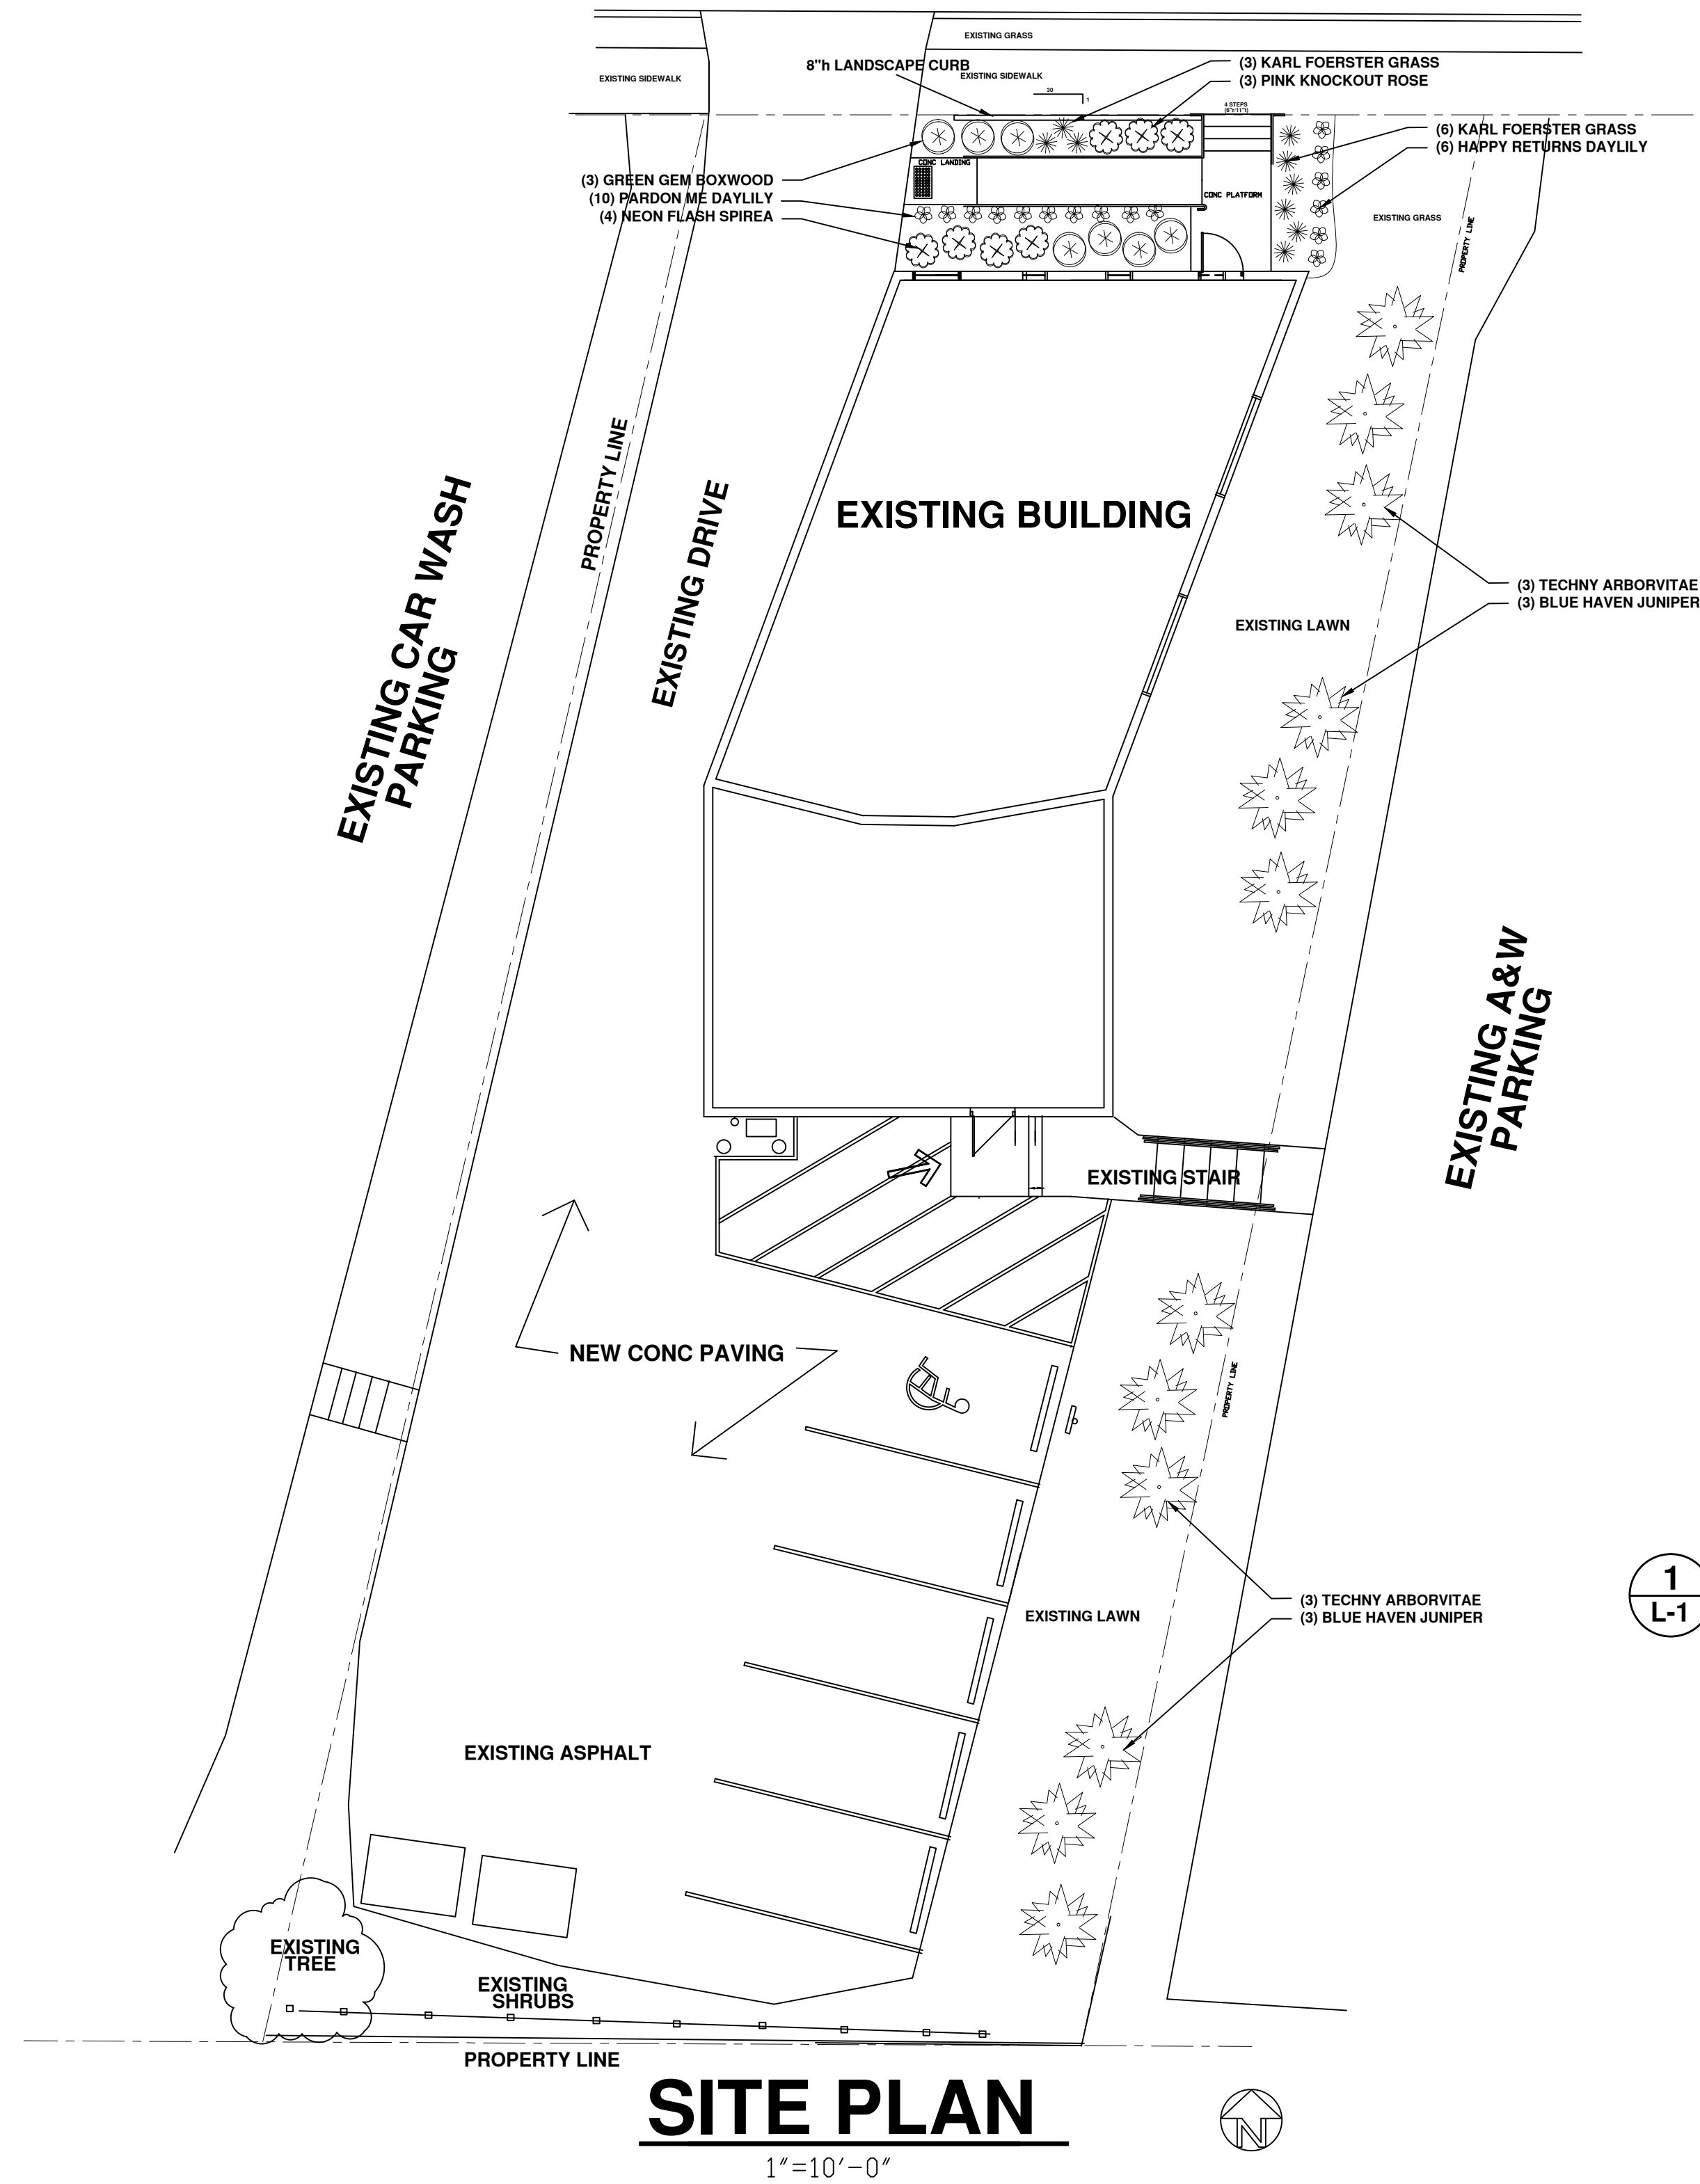


SITE PLAN
1"=10'-0"

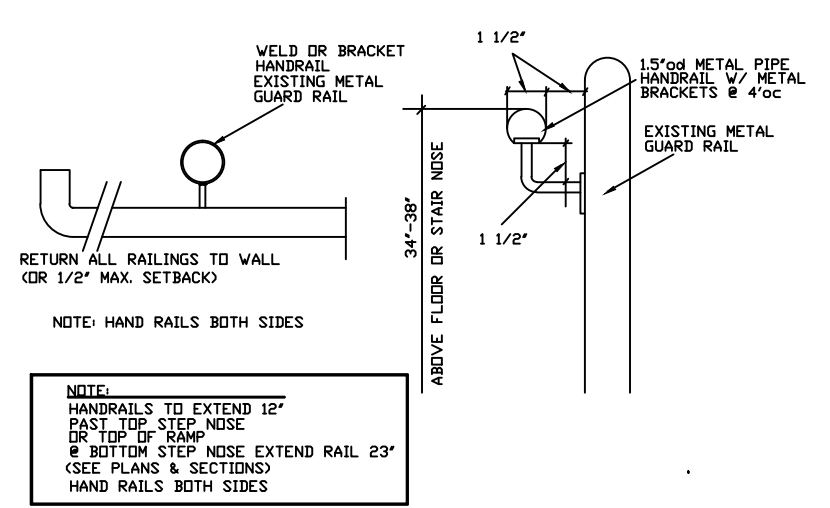


HANDRAIL DETAILS
NTS

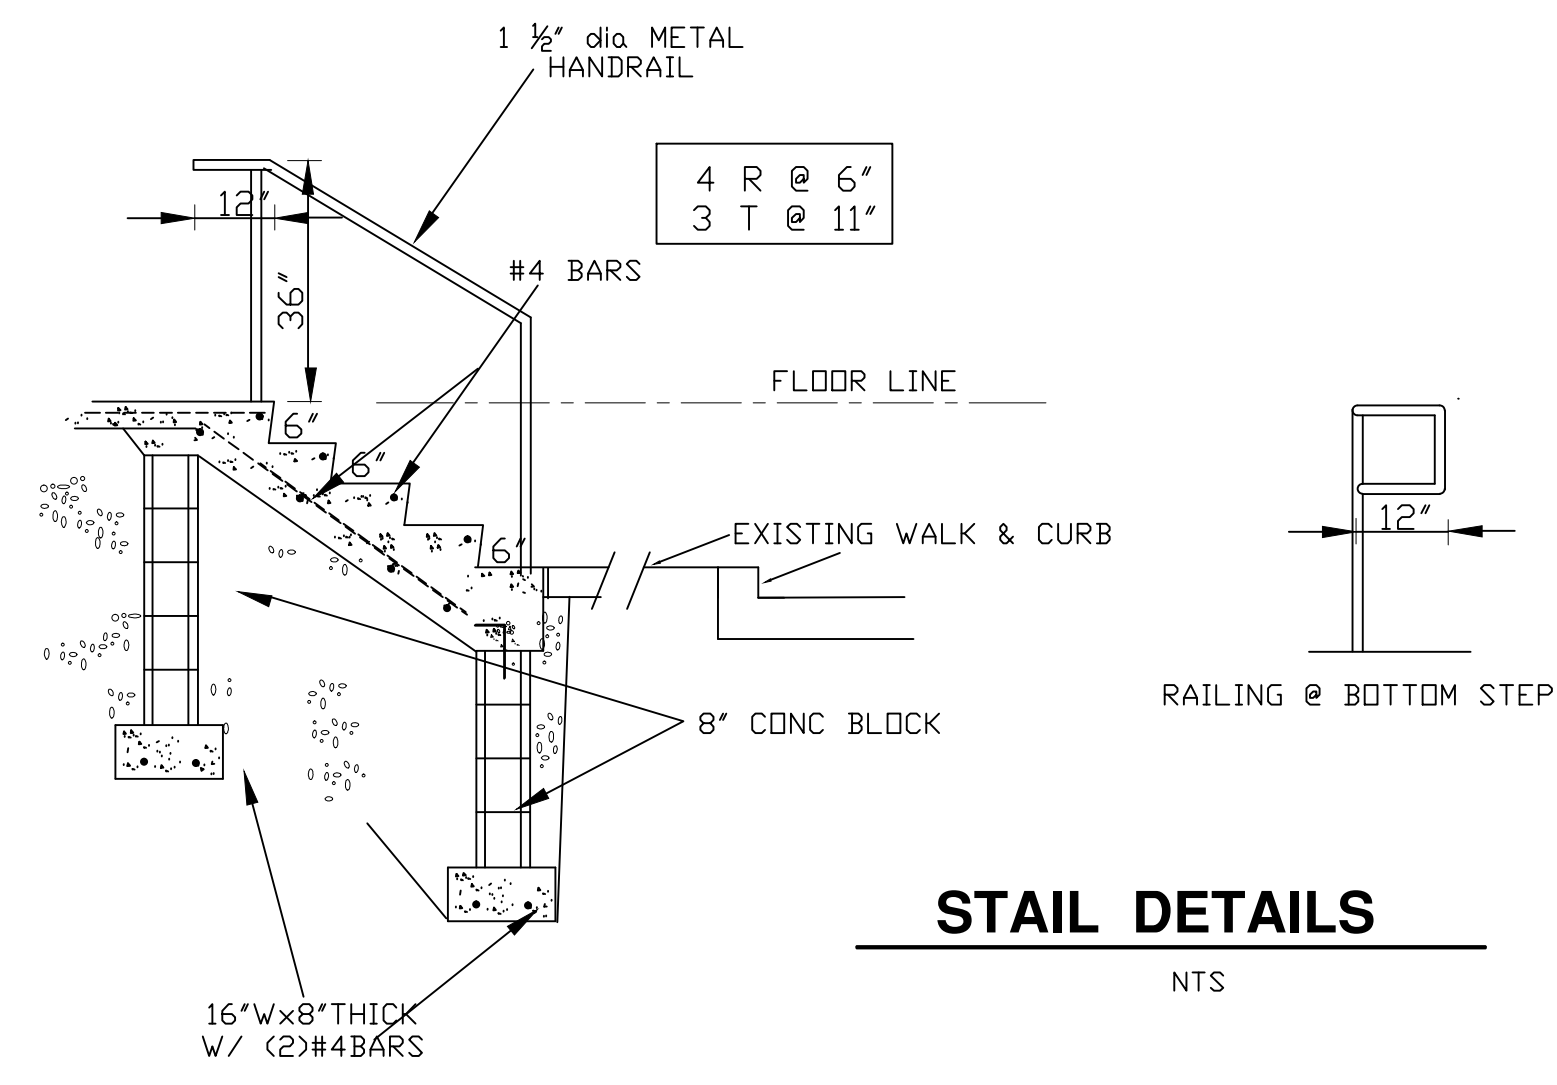


STAIR DETAILS
NTS

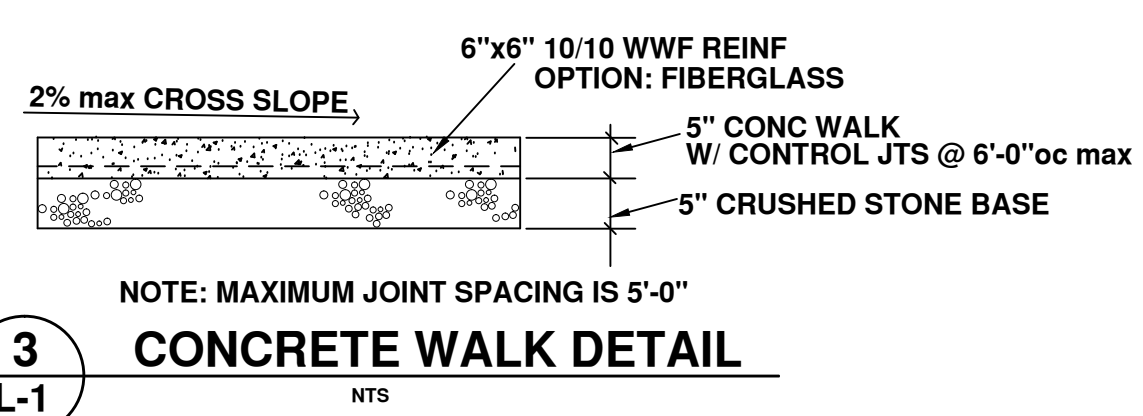




CONCRETE WALK DETAIL
NTS

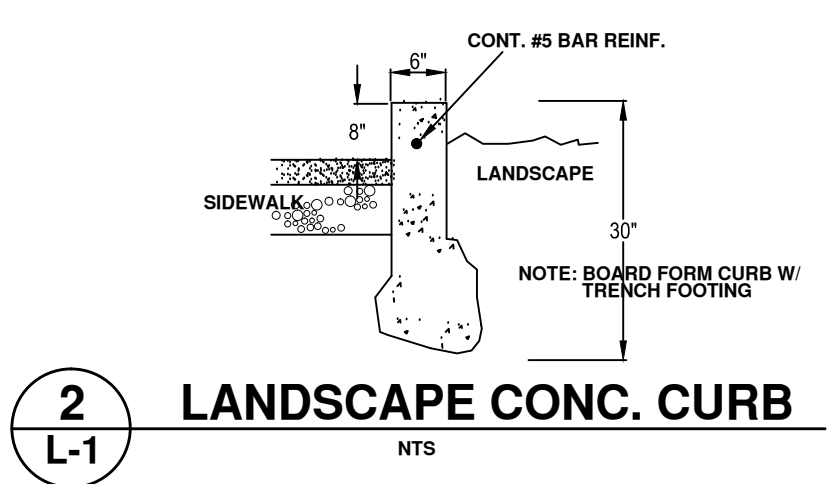


LANDSCAPE CONC. CURB
NTS

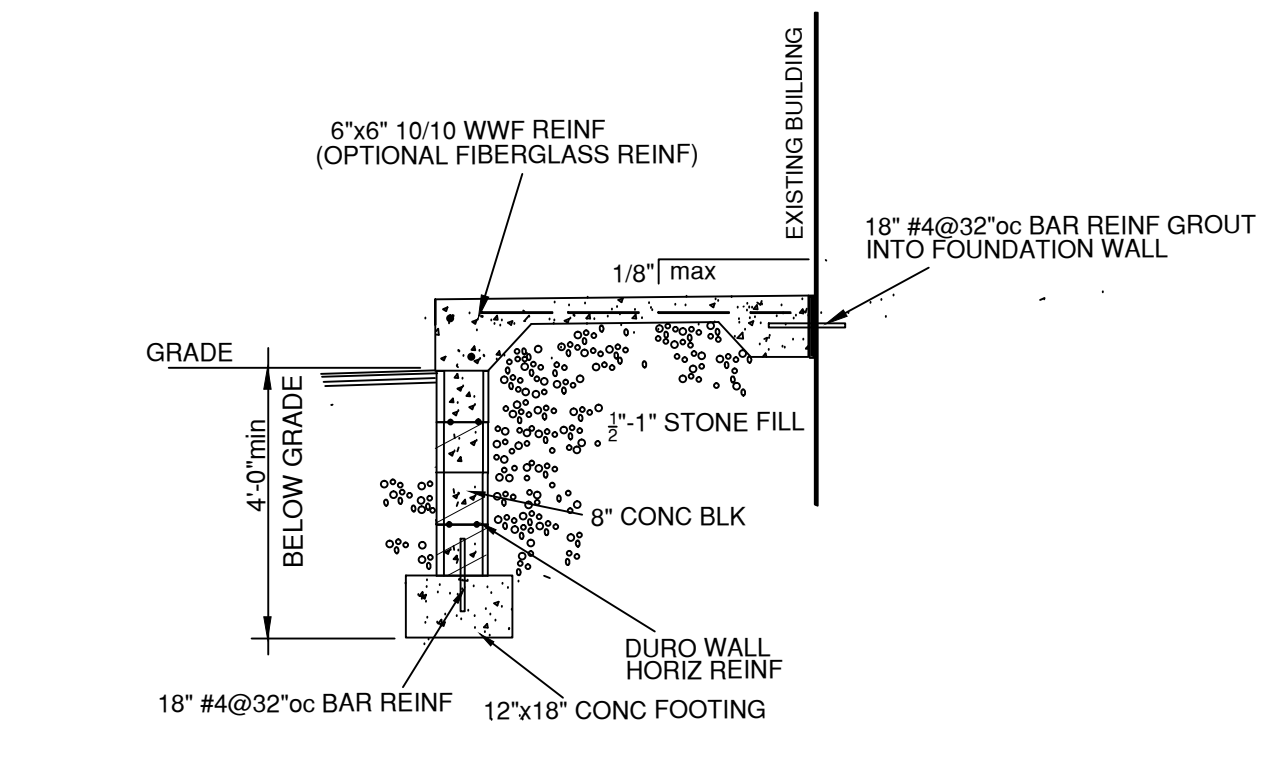

LANDING FOUNDATION
NTS

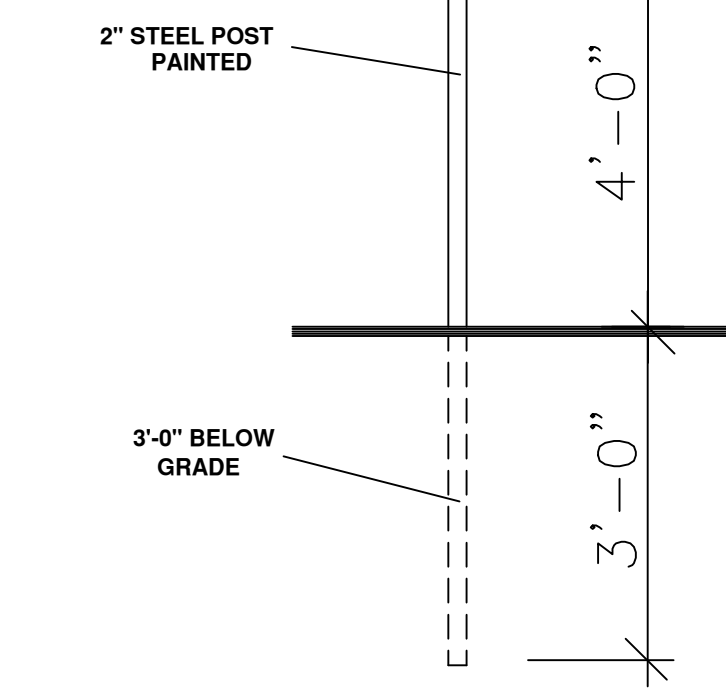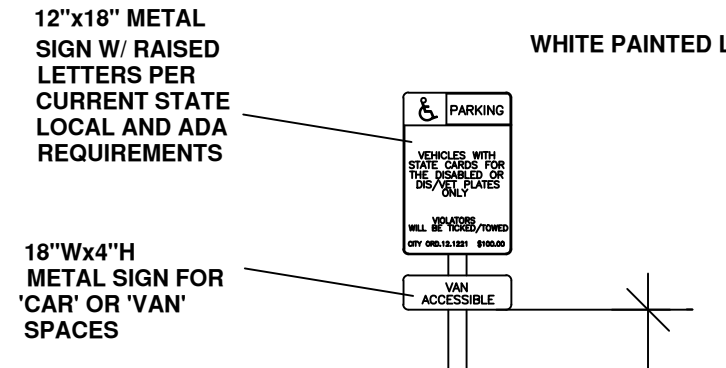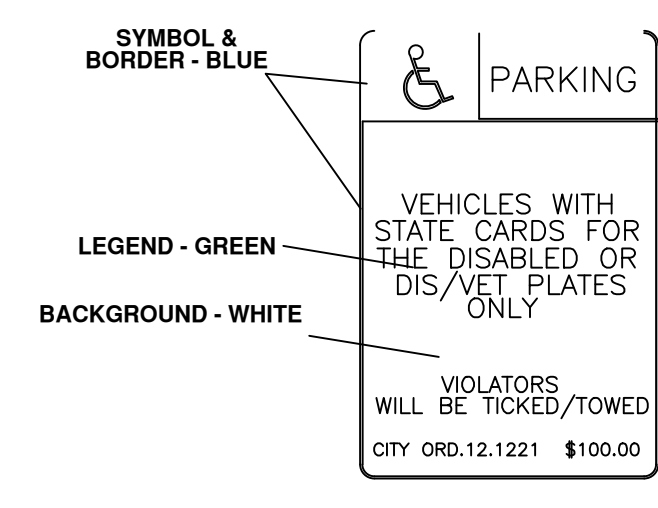

HC SIGN
SCALE: NTS

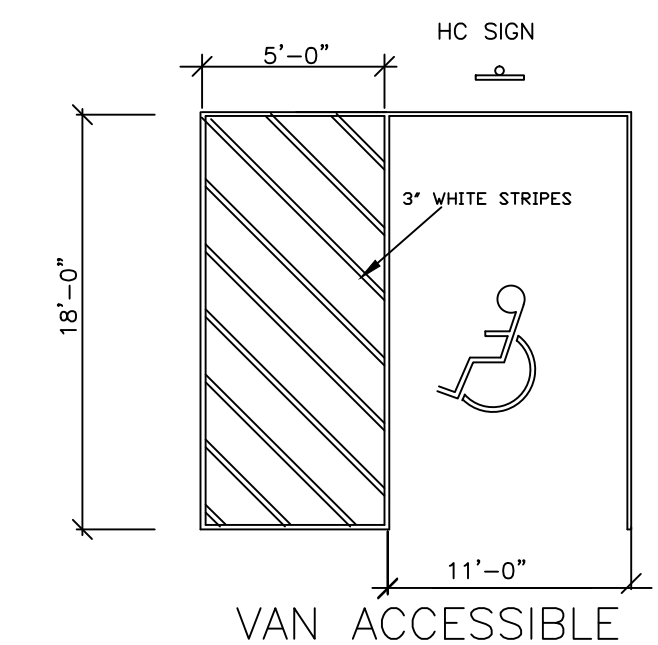

HC PARKING
SCALE: NTS

architect
Peine Design, LLC
8023 Currie Avenue
Wauwatosa, WI 53213
PH: (414) 476-3377
FX: (414) 259-9203
village@excepc.com

contractor
FORD CONSTRUCTION COMPANY, INC.
1419 POPLAR DRIVE
WAUKESHA, WI 53188
PH: (262) 896-9370
FX: (262) 896-9371
fordcon@ids.net

Tenant
Billy D's
1313 Arcadia Avenue
Waukesha, WI 53186

Owner

Billy D's Bar & Grill
Site Alterations
1313 Arcadia Avenue Waukesha, WI 53186
LANDSCAPE PLAN

17307

8/28/17

L-1

REVISIONS