



ST. PAUL PLACE PARTNERS, LLC
222 WEST SAINT PAUL AVE.
 WAUKESHA, WI • 53188

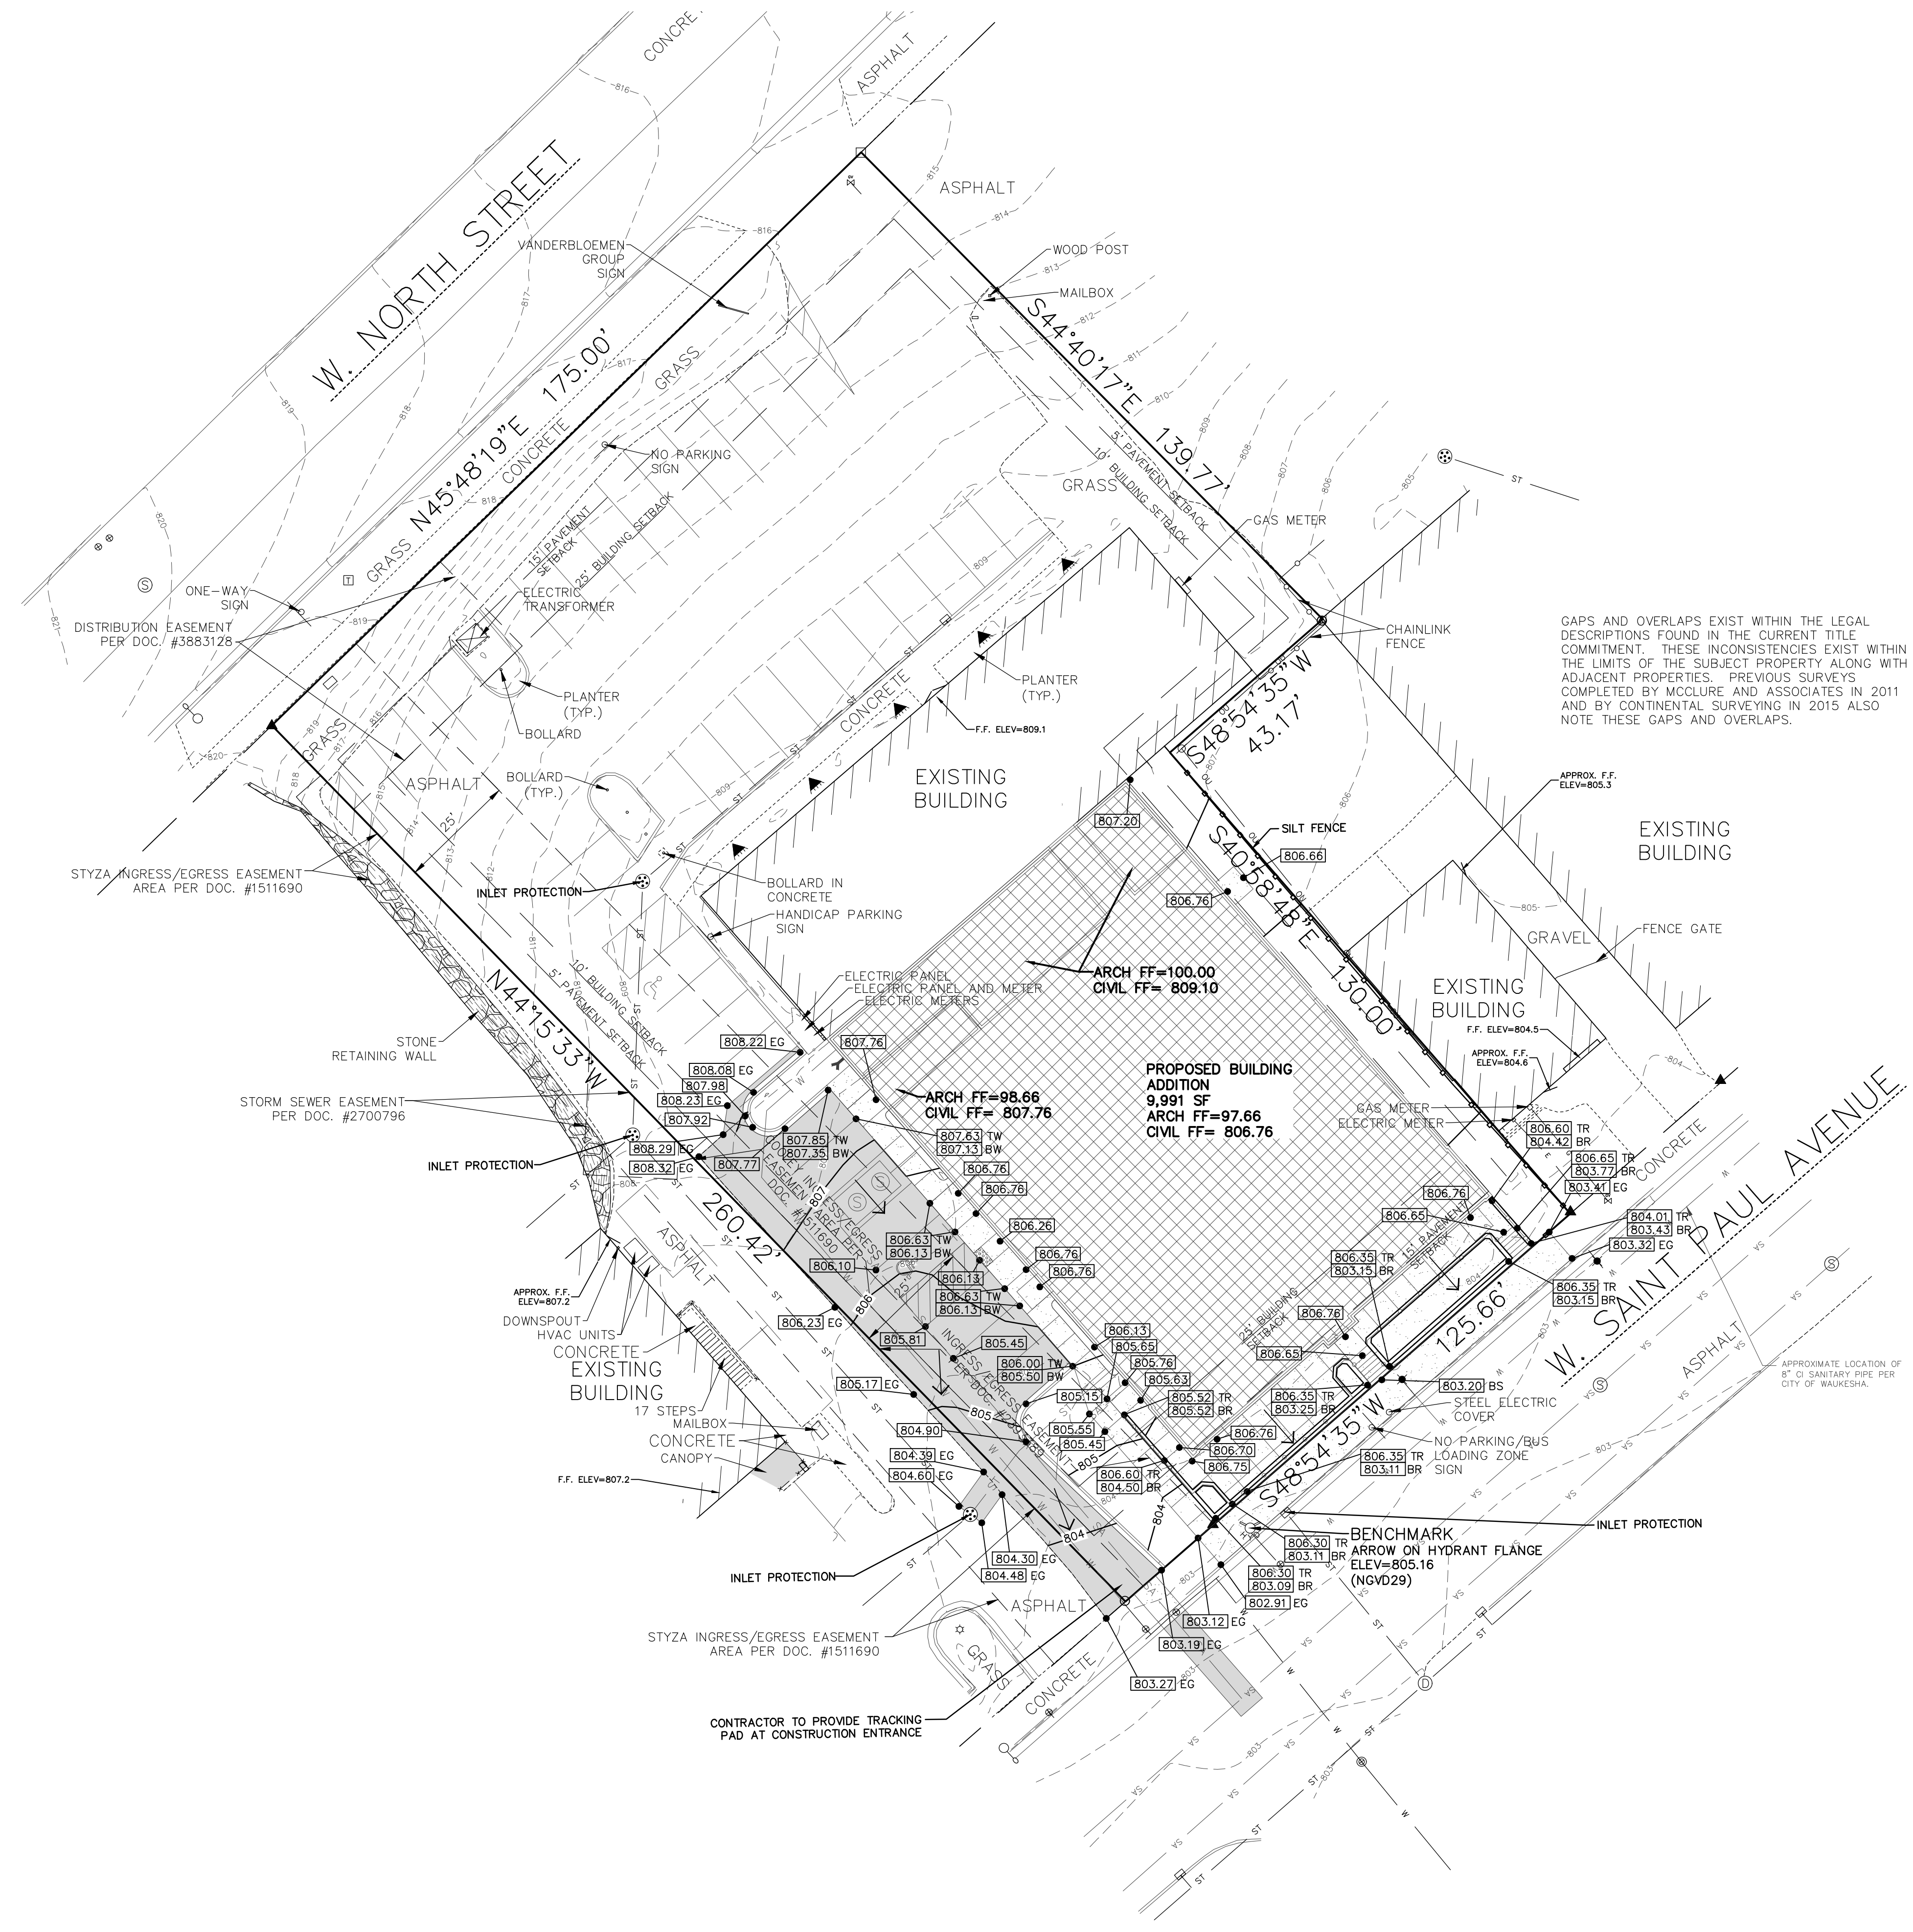

GAPS AND OVERLAPS EXIST WITHIN THE LEGAL DESCRIPTIONS FOUND IN THE CURRENT TITLE COMMITMENT. THESE INCONSISTENCIES EXIST WITHIN THE LIMITS OF THE SUBJECT PROPERTY ALONG WITH ADJACENT PROPERTIES. PREVIOUS SURVEYS COMPLETED BY MCCLURE AND ASSOCIATES IN 2011 AND BY CONTINENTAL SURVEYING IN 2015 ALSO NOTE THESE GAPS AND OVERLAPS.

NOTE:
 CONTRACTOR / OWNER SHALL OBTAIN APPROVAL FOR ALL WORK PROPOSED ON NEIGHBORING PROPERTY AS REQUIRED

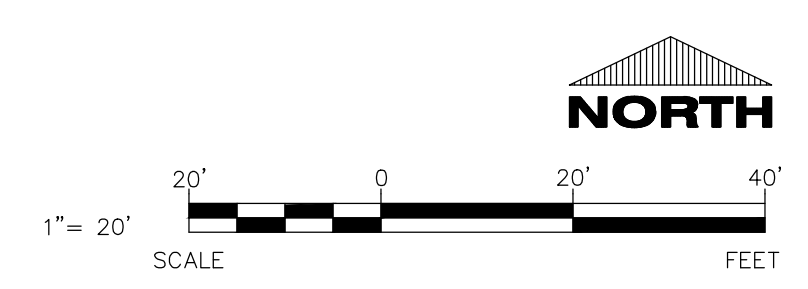

PROFESSIONAL SEAL

SHEET DATES
 ISSUE DATE NOV. 9, 2018

REVISIONS

SHEET INFORMATION
 GRADING & EROSION CONTROL PLAN

SHEET NUMBER
C1.3