


4/7/2014 9:52:23 AM

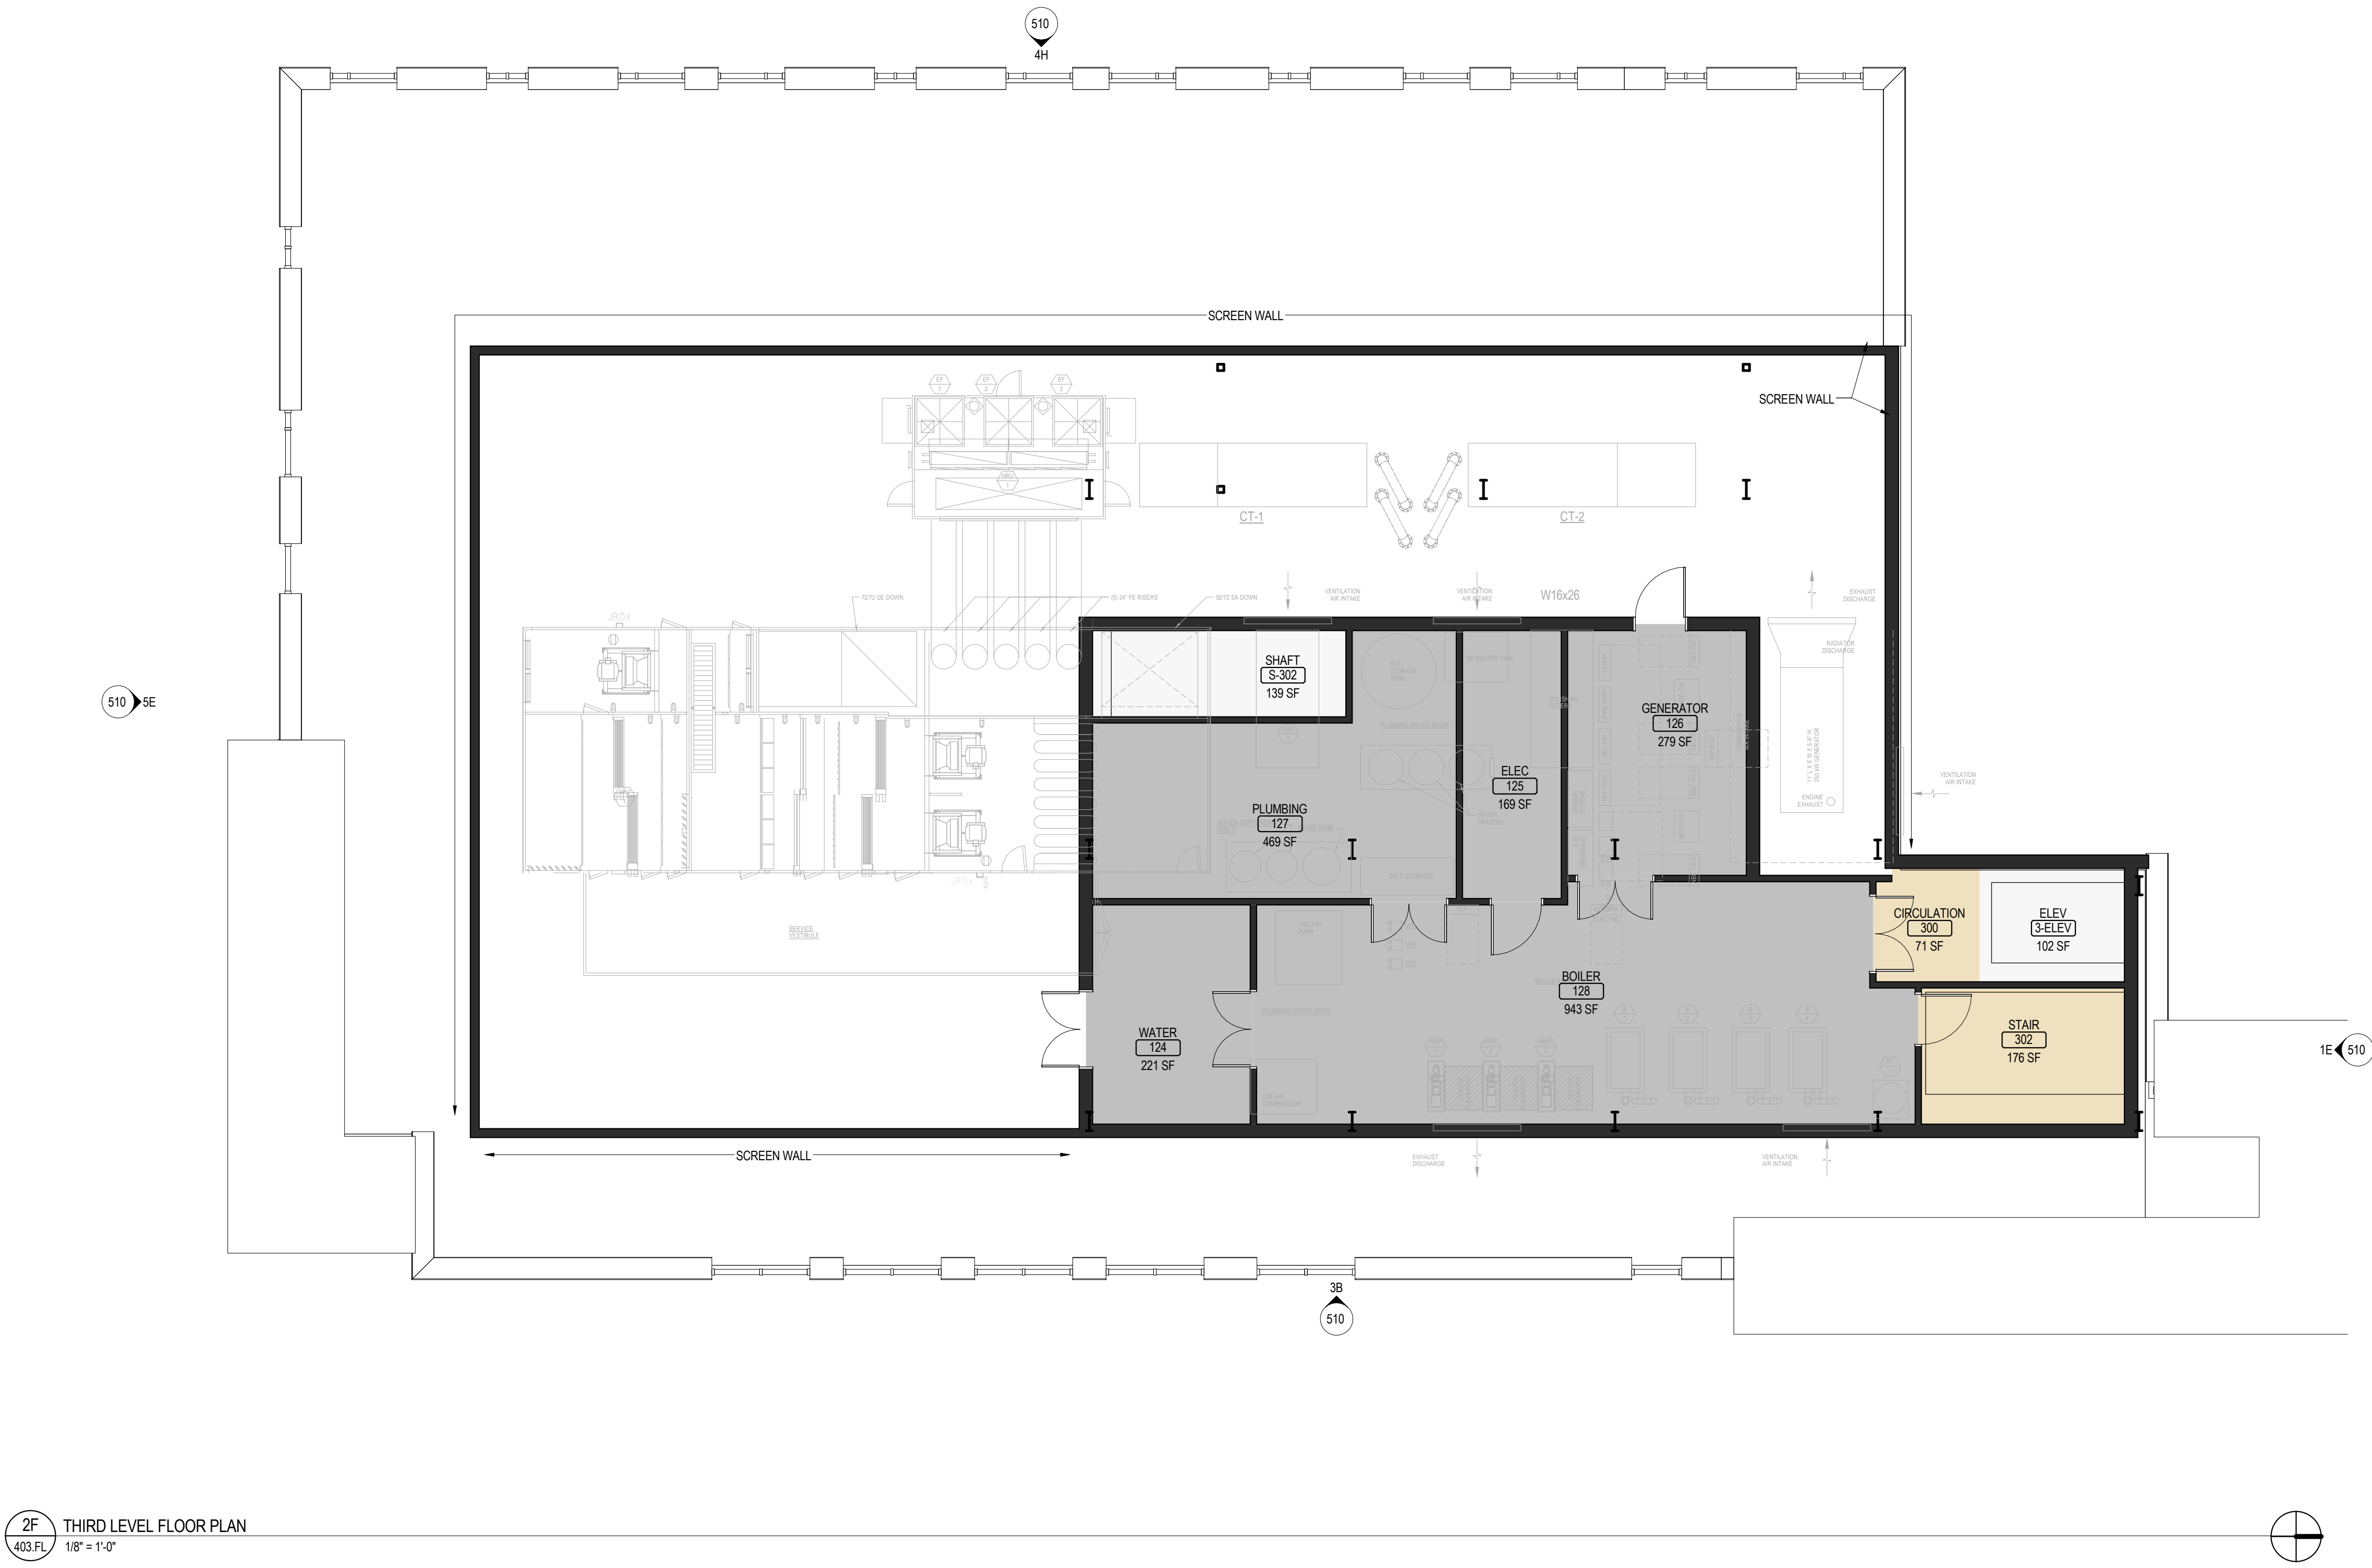

| FLOOR PLAN SYMBOLS LEGEND   |                                   |  |                                  |
|---|-----------------------------------|--|----------------------------------|
| Revised 11-13-2013  |                                   |  |                                  |
|   | WALL                              |  | EQUIPMENT NUMBER                 |
|   | EXISTING WALL TO REMAIN           |  | WORKING POINT                    |
|   | DOOR                              |  | INTERIOR SECTION REFERENCE TAG   |
|   | EXISTING DOOR AND FRAME TO REMAIN |  | EXTERIOR SECTION REFERENCE TAG   |
|   | INTERIOR BORROWED LIGHT           |  | INTERIOR ELEVATION REFERENCE TAG |
|   | DIMENSION LINE NOMINAL            |  | EXTERIOR ELEVATION REFERENCE TAG |
|   | EXTENDED DIMENSION LINE, NOMINAL  |  | PLAN DETAIL REFERENCE TAG        |
|   | OFFICE                            |  | ROOM NAME AND NUMBER             |
|   | FLOOR ELEVATION                   |  | KEYED NOTE                       |
|   | REVISION CLOUD                    |  | GROMMET                          |
|   | NEW GRIDLINE                      |  | REVISION REFERENCE TAG           |
|   | EXISTING GRIDLINE                 |  | EXISTING GRIDLINE                |
| A HEAVY WING ON THE SYMBOL INDICATES AN UNBALANCED PARTITION. SEE THE PARTITION TYPE DETAIL. (NOTE: NOT ALL SYMBOLS MAY BE USED ON EACH PLAN) |                                   |  |                                  |

| FLOOR PLAN KEYED NOTES                               |  |
|--|--|
| 1  | INFILL EXISTING WINDOWS, PATCH AND PAINT ADJACENT MATERIALS. |
| 2  | RETAINING WALL   |
| 3  | AREA WELL WITH PREFINISHED METAL RAILING                     |
| 4  | METAL STAIRS   |
| 5  | GUARDRAIL AROUND OPENING TO MATCH STAIR                      |
| 6  | -  |
| 7  | -  |
| 8  | -  |
| 9  | -  |
| 10   | -  |
| 11   | -  |
| 12   | -  |
| 13   | -  |
| 14   | -  |
| 15   | -  |
| (NOTE: NOT ALL KEYED NOTES MAY BE USED ON EACH PLAN) |  |

Consultants

This document may be an electronic file or may be printed from an electronic file provided to the user. It is the sole responsibility of the user to ensure that the content and quality is consistent with the content and quality of the paper documents on file at BWBR.

I hereby certify that this plan, specification or report was prepared by me or under my direct supervision and that I am a duly Licensed Architect under the laws of the State of Minnesota.

Name

Date 03/27/2014 Reg. No.

Issued For

Item Date

SD ISSUE 03/28/2014  
PLAN COMMISSION PRELIMINARY 04/09/2014  
REVIEW APPLICATION

FOR REFERENCE ONLY

This Sheet may be a Reduced Copy.  
The bar above is 1" long on a Full Size Sheet.  
Drawing Scales apply to Full Size Sheets.

Comm. No. Drawn

3.2013251.00 JCA/BWL

Sheet Title

FLOOR PLAN - THIRD LEVEL

Sheet No.

403.FL

Copyright BWBR