

1 | 2 | 3 | 4 | 5 | 6 | 7

A

—

B

—

C

—


D

—

E


—

F

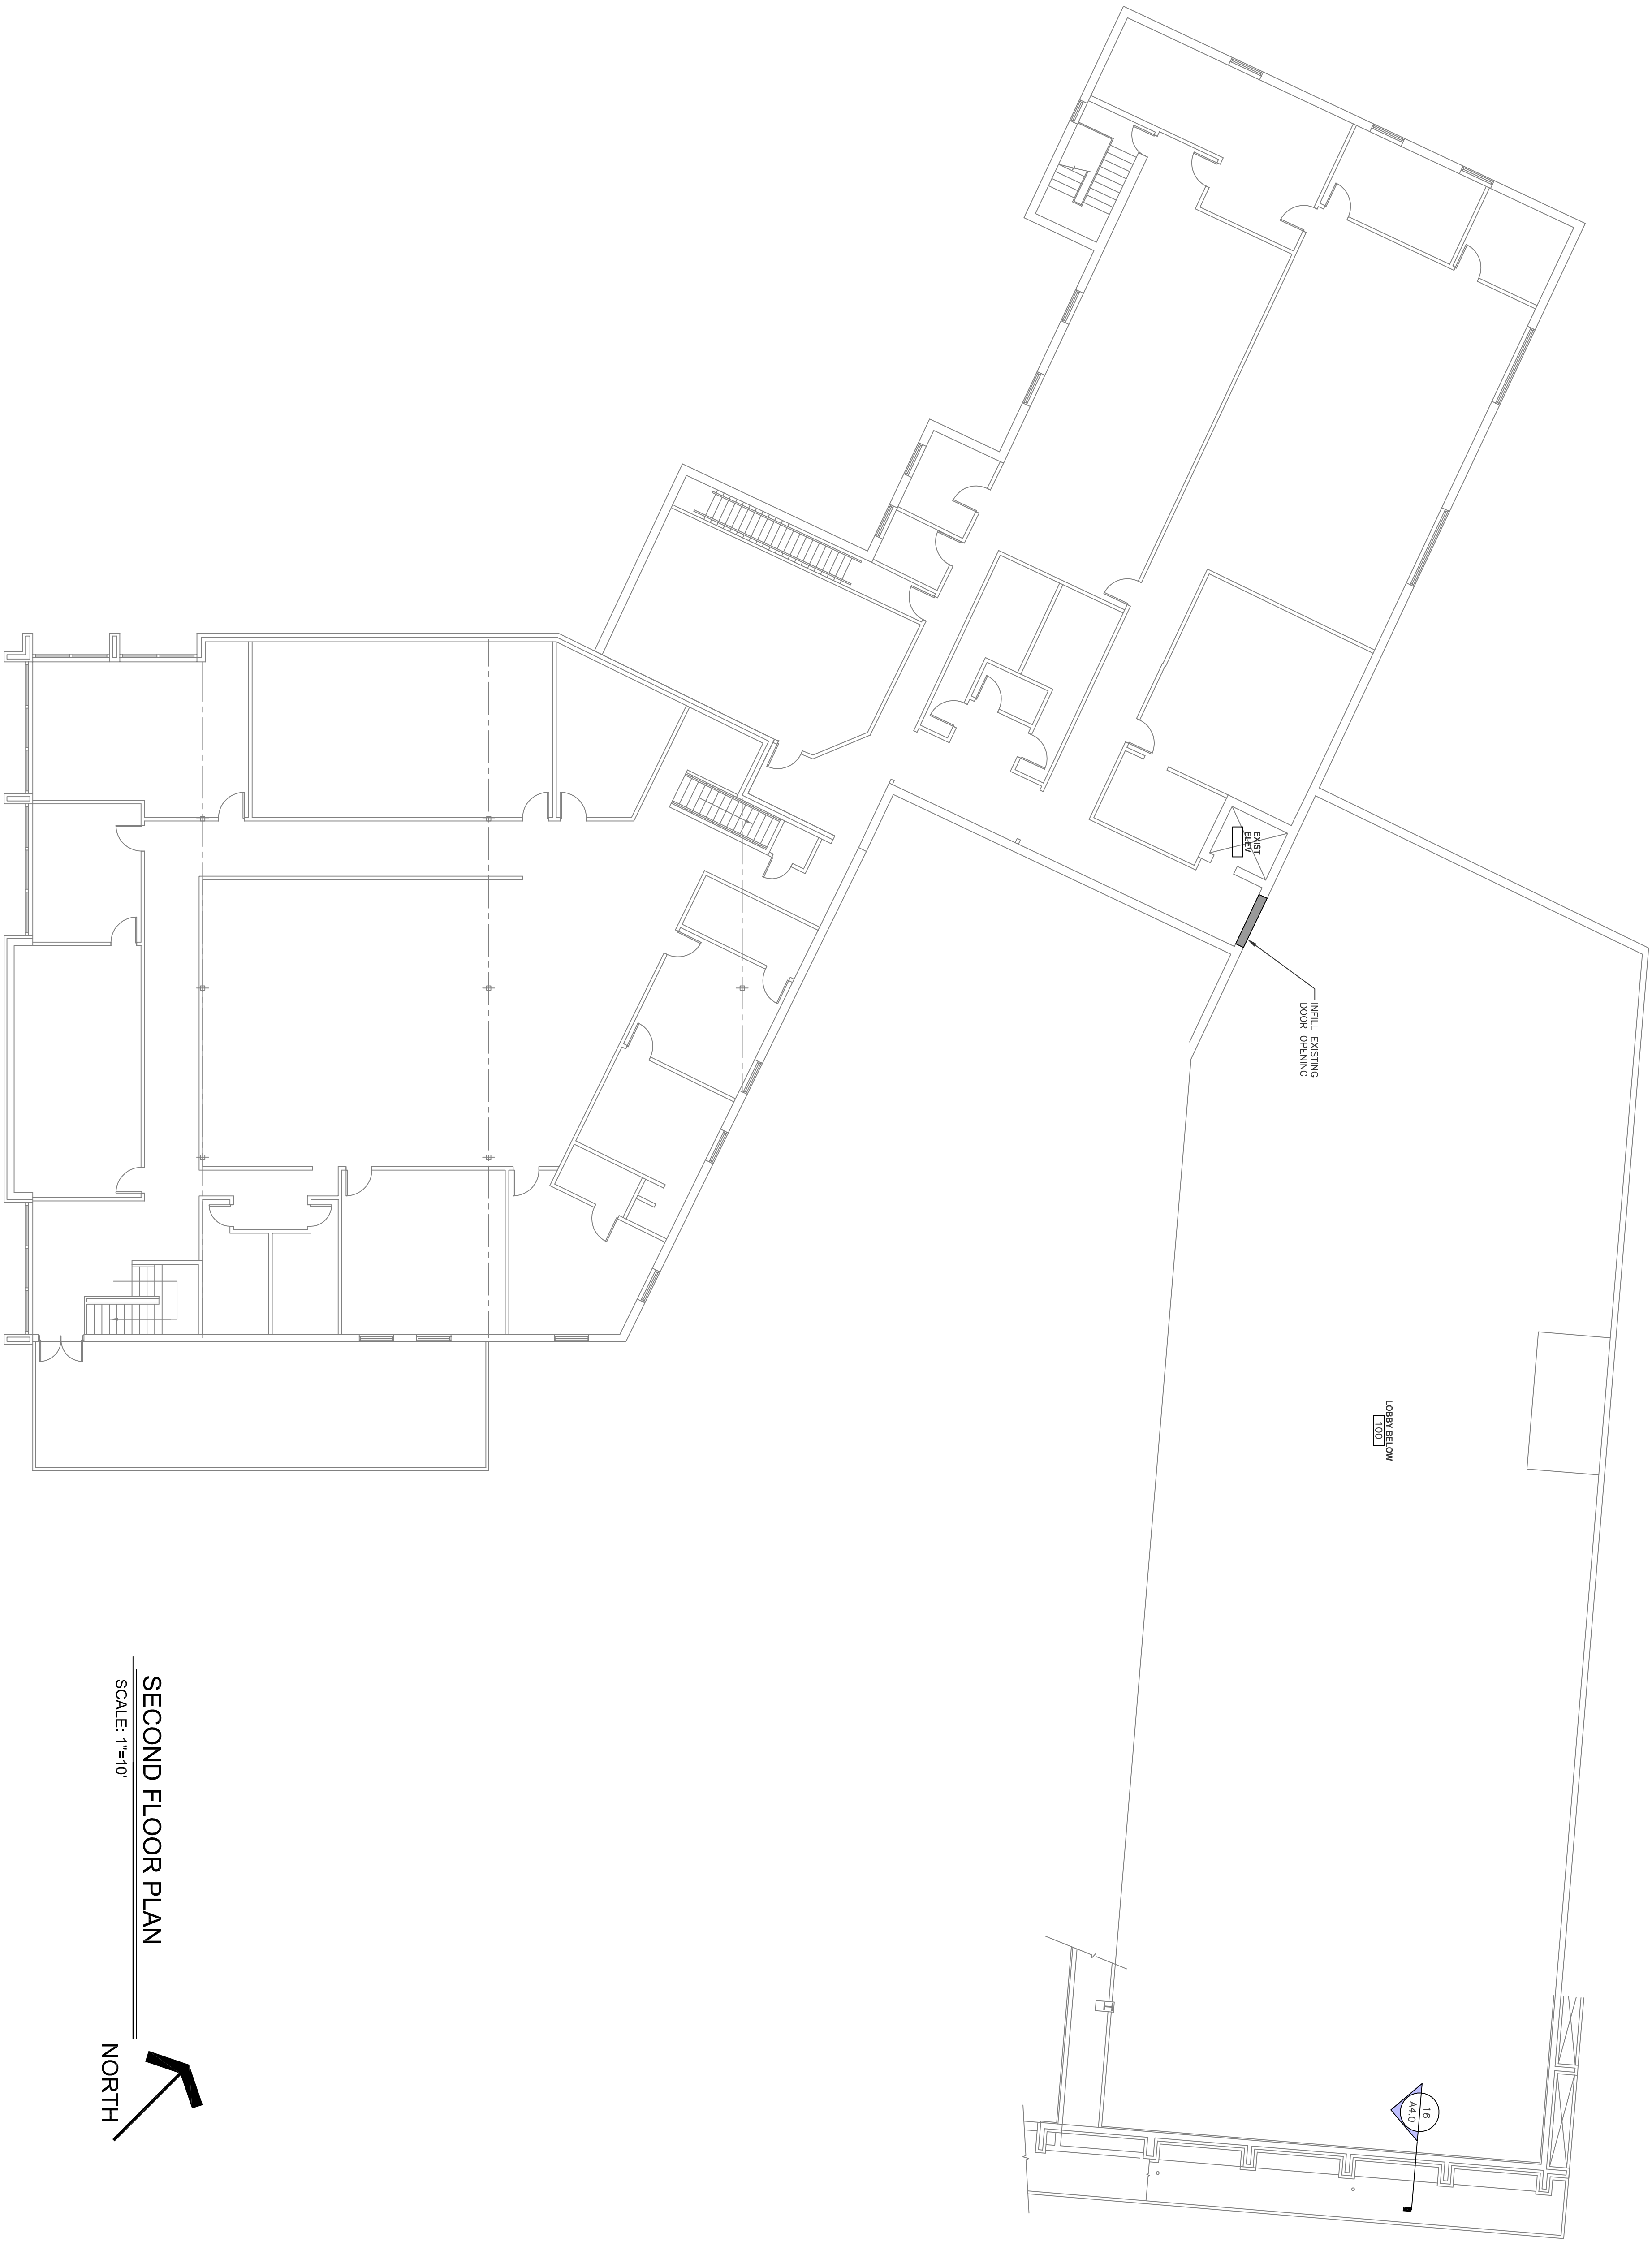

SECOND FLOOR PLAN

SCALE: 1"=10'

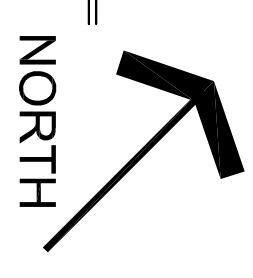

NORTH

PROJECT #

1400

ARCHITECT

**Architects  
Nouveau**  
W16767 COLLEGE AVENUE  
MUSKEGO, WI 53150  
PHONE: 414-380-6180

CONTRACTOR'S  
OVERSEEN



STIER CONSTRUCTION INC.

N8 W22195 JOHNSON DRIVE  
SUITE 160  
WAUKESHA, WI 53186  
P: 262-574-0306  
F: 262-574-0313

PROJECT TITLE

RENOVATION OF  
**WAUKESHA STATE  
BANK**  
151 EAST ST. PAUL AVE  
WAUKESHA, WI 53187

SHEET TITLE

SECOND FLOOR PLAN

DATE: 7-7-2014  
REVISION #:  
DESCRIPTION:  
PLAN COMMISSION  
SUBMITAL SET

SCALE (U.O.M.)

SHEET NUMBER

A1.1