



1 PRELIMINARY FLOOR PLAN - ADJACENT BUILDING
SCALE: 1/4" = 1'-0"

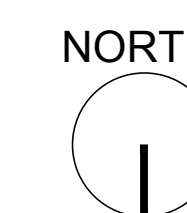

SEAL:
THIS DOCUMENT IS NOT FOR CONSTRUCTION
UNLESS THE ARCHITECT OR ENGINEER'S
SIGNATURE AND SEAL APPEAR BELOW.

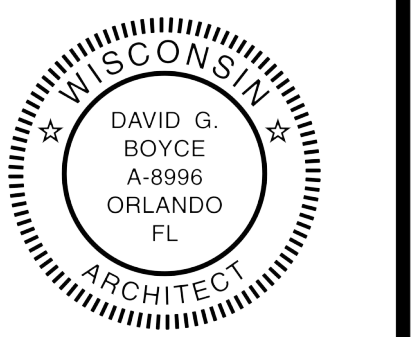

DESIGN INTENT DRAWING
THIS DESIGN INTENT DRAWING IS PROVIDED FOR JURISDICTIONAL APPROVAL OF THE EXTERIOR APPEARANCE OF THE BUILDING. EVEN THOUGH IT IS SIGNED AND SEALED BY THE ARCHITECT OF RECORD, IT IS NOT A "CONSTRUCTION DOCUMENT". AFTER JURISDICTIONAL APPROVAL OF THIS DESIGN INTENT DRAWING, ARCHITECTURAL CONSTRUCTION DRAWINGS WILL BE SUBMITTED FOR PERMIT AND CONSTRUCTION, AND THOSE CONSTRUCTION DRAWINGS WILL INCORPORATE THE COLOR, MATERIAL, AND PROPORTIONAL SPECIFICATIONS DESCRIBED ON THIS DESIGN INTENT DRAWING.

NO	DATE	REMARKS

**PRD
SHELL BUILDING**


SUNSET DRIVE & TENNY AVE
WAUKESHA, WI 53189

PROJECT NO:
DATE: 05.17.2018

**ADJ
SHELL**
PRELIMINARY FLOOR PLAN

CHECKED: DRAWN:


SEAL:
THIS DOCUMENT IS NOT FOR CONSTRUCTION
UNLESS THE ARCHITECT OR ENGINEER'S
SIGNATURE AND SEAL APPEAR BELOW.

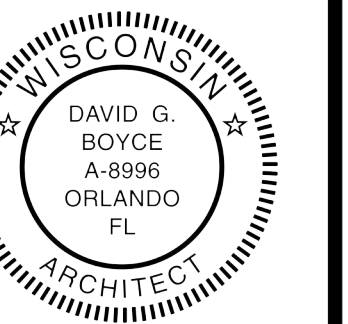

DESIGN INTENT DRAWING
THIS DESIGN INTENT DRAWING IS PROVIDED FOR JURISDICTIONAL APPROVAL OF THE EXTERIOR APPEARANCE OF THE BUILDING. EVEN THOUGH IT IS SIGNED AND SEALED BY THE ARCHITECT OF RECORD, IT IS NOT A "CONSTRUCTION DOCUMENT". AFTER JURISDICTIONAL APPROVAL OF THIS DESIGN INTENT DRAWING, ARCHITECTURAL CONSTRUCTION DRAWINGS WILL BE SUBMITTED FOR PERMIT AND CONSTRUCTION, AND THOSE CONSTRUCTION DRAWINGS WILL INCORPORATE THE COLOR, MATERIAL, AND PROPORTIONAL SPECIFICATIONS DESCRIBED ON THIS DESIGN INTENT DRAWING.



① PRELIMINARY FRONT ELEVATION
SCALE: 1/4" = 1'-0"

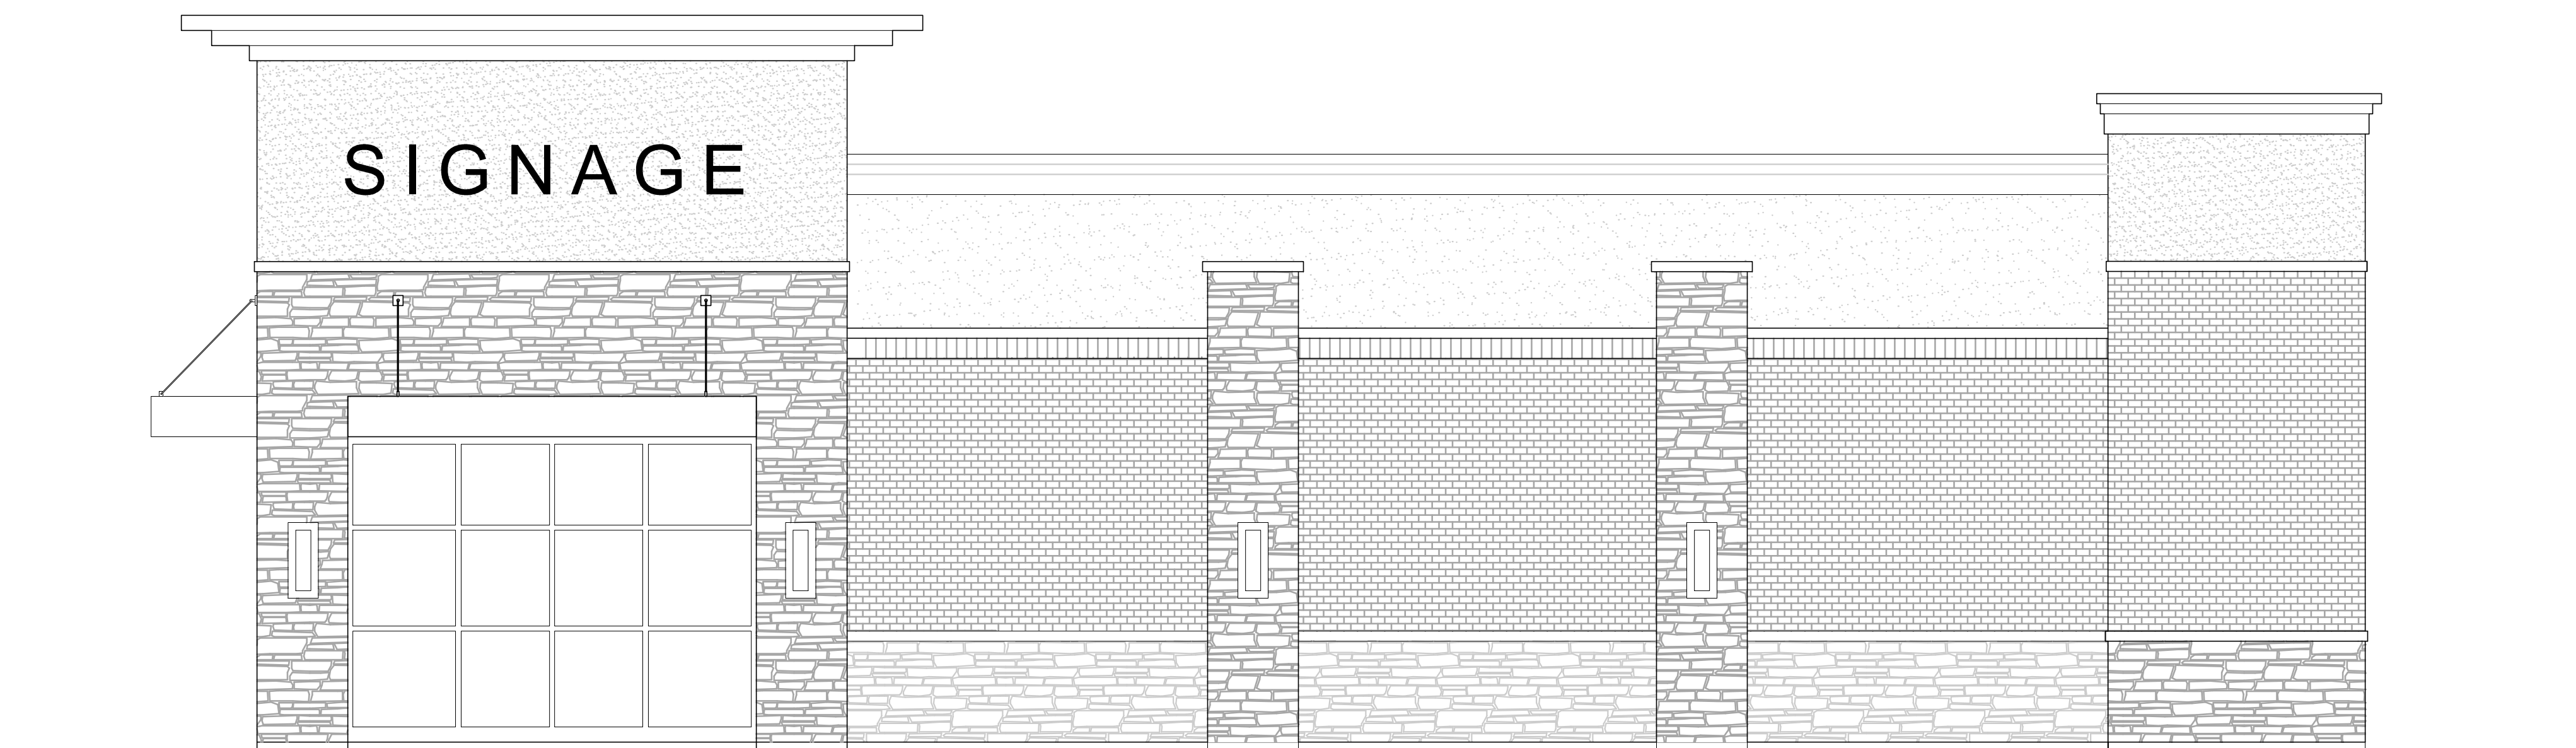

② PRELIMINARY SIDE ELEVATION
SCALE: 1/4" = 1'-0"

NO DATE REMARKS
REVISIONS

PRD
SHELL BUILDING

SUNSET DRIVE & TENNY AVE
WAUKESHA, WI 53189


PROJECT NO:
DATE: 05.17.2018

ADJ
ELEV1

PRELIMINARY ELEVATIONS

CHECKED: DRAWN:


SEAL:
THIS DOCUMENT IS NOT FOR CONSTRUCTION
UNLESS THE ARCHITECT OR ENGINEER'S
SIGNATURE AND SEAL APPEAR BELOW.

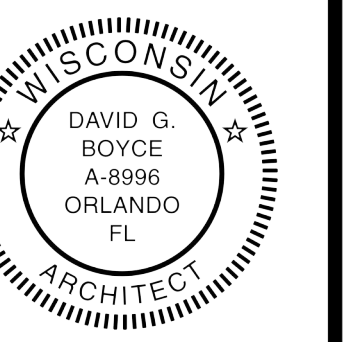

DESIGN INTENT DRAWING
THIS DESIGN INTENT DRAWING IS PROVIDED FOR JURISDICTIONAL APPROVAL OF THE EXTERIOR APPEARANCE OF THE BUILDING. EVEN THOUGH IT IS SIGNED AND SEALED BY THE ARCHITECT OF RECORD, IT IS NOT A "CONSTRUCTION DOCUMENT". AFTER JURISDICTIONAL APPROVAL OF THIS DESIGN INTENT DRAWING, ARCHITECTURAL CONSTRUCTION DRAWINGS WILL BE SUBMITTED FOR PERMIT AND CONSTRUCTION, AND THOSE CONSTRUCTION DRAWINGS WILL INCORPORATE THE COLOR, MATERIAL, AND PROPORTIONAL SPECIFICATIONS DESCRIBED ON THIS DESIGN INTENT DRAWING.



3 PRELIMINARY REAR ELEVATION
SCALE: 1/4" = 1'-0"

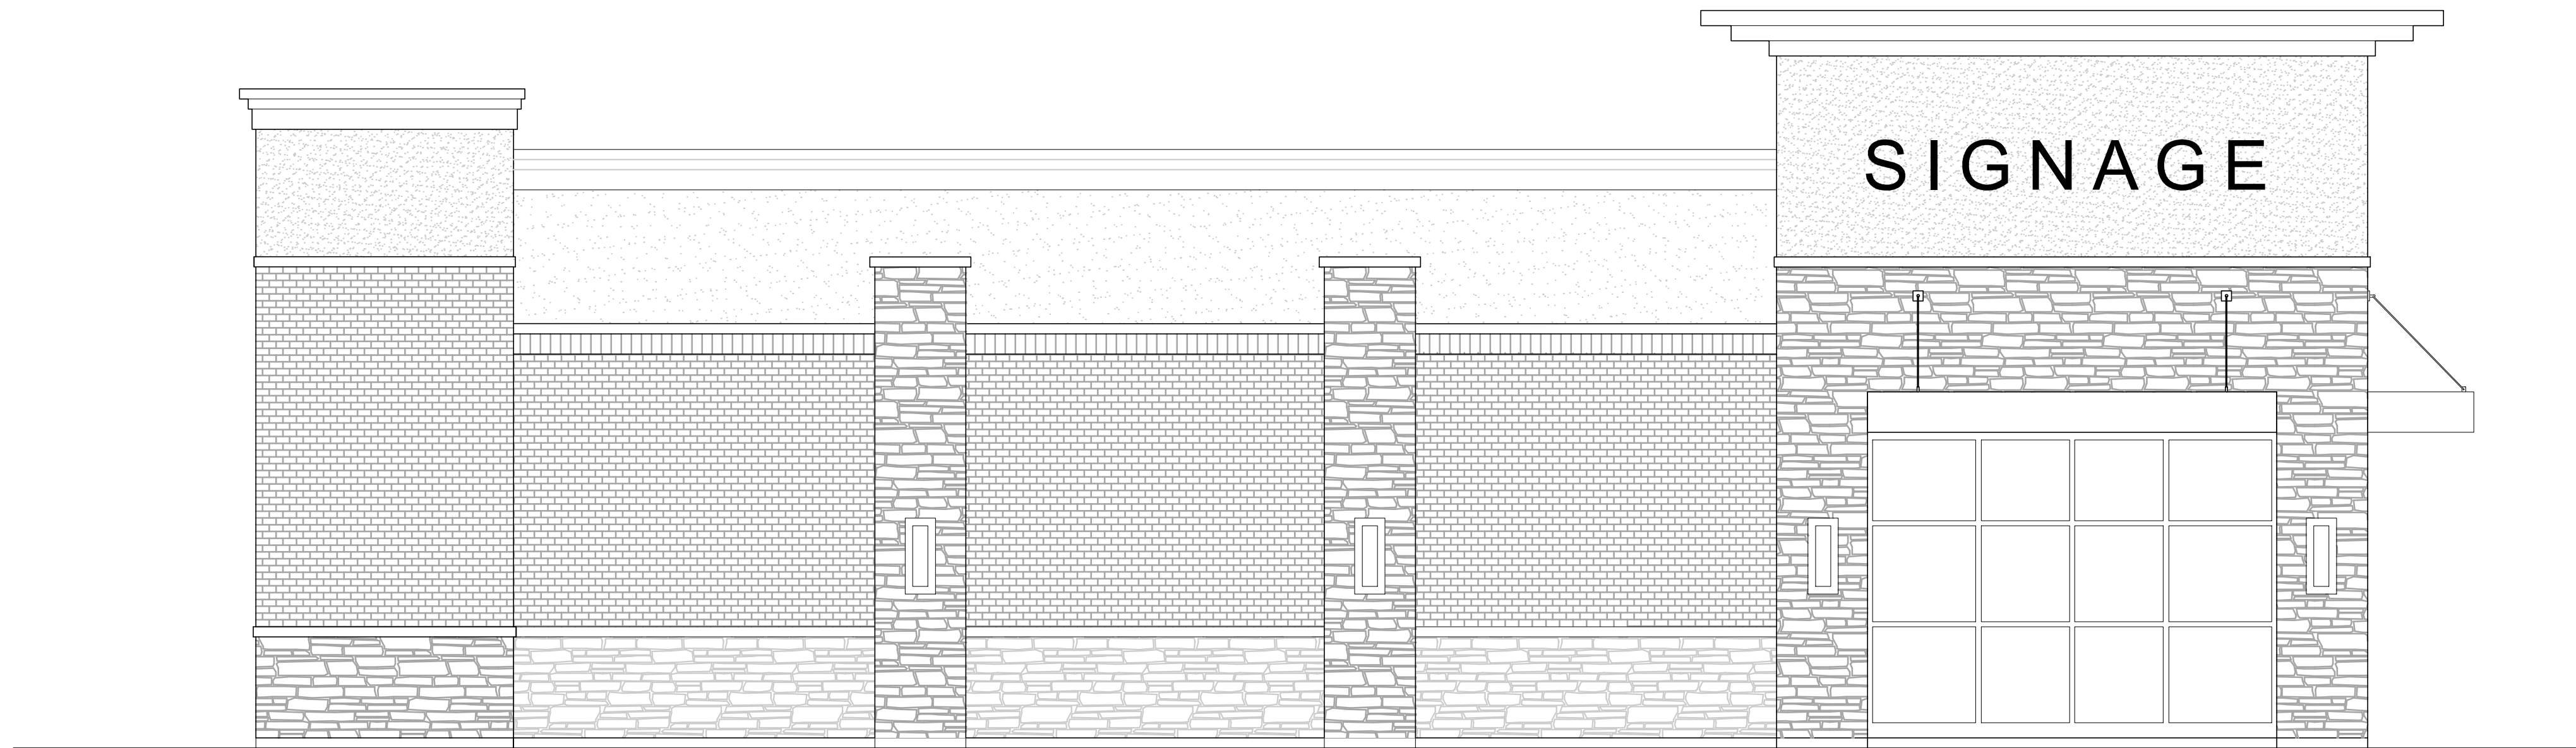

4 PRELIMINARY SIDE ELEVATION
SCALE: 1/4" = 1'-0"

NO	DATE	REMARKS

REVISIONS

PRD
SHELL BUILDING

SUNSET DRIVE & TENNY AVE
WAUKESHA, WI 53189

PROJECT NO:
DATE: 05.17.2018

ADJ
ELEV2
PRELIMINARY ELEVATIONS

CHECKED: DRAWN: