

PERMANENT SIGN PERMIT APPLICATION

ONE APPLICATION PER SIGN

SITE ADDRESS : 827 SILVERNAIL ROAD, PEWAUKEE, WI 53072

Total Number of signs applying for today: 1 Value of Sign(s) \$ 3,248.00
FEE: \$40 min. or \$1 per sq. ft. Required in full at time of submittal. FEE IS NON-REFUNDABLE.

Location of THIS sign: NORTH ELEVATION OF BUILDING (EAST CORNER)

Office Use Only

☒ PICTURE/Drawing/Site Plan

☒ FEE

☐ ELECTRICAL PERMIT

Paid: 8-30-16 Initials: ma

Permit copy will be mailed to this address

Business Name: OBERLIN FILTERS Sign Contractor: POBLOCKI SIGN CO. LLC
Owner Name: AGENT: JOHN RODELL Address: 922 S. 70TH STREET
Business Phone: 262-391-0592 City/State/Zip: MILWAUKEE, WI 53214
For questions call: ☐ Business ☒ Sign Contractor Phone: 414-453-4010

IF THIS IS AREA IS LEFT EMPTY, PERMIT WILL NOT BE MAILED.

(MANDATORY FIELD; application will be returned if left blank.)
You must submit an electrical permit signed by a licensed electrician with all illuminated sign permit applications.
HAS THIS BEEN DONE? ☐ YES, Permit No. BL - - ☐ NO ☒ NOT APPLICABLE

ATTACH A COLOR PHOTO, DRAWING, AND/OR SITE PLAN. Show dimensions to scale, colors, and location of sign.

CHECK ONE: ☒ New Sign ☐ Existing Sign ☐ Face Change Only
TYPE OF SIGN (Circle all that apply):
☒ Wall ☐ Door ☐ Projecting ☐ Window ☐ Roof ☐ Billboard
☐ Flat ☐ Awning ☐ Freestanding ☐ Yard ☐ Double Face

Horizontal Width of Sign 12'-1" Vertical dimension of Sign 5'-2" TOTAL Square Footage: 62.43 sq. ft.

If Sign is detached or projecting, please supply: Total Height Clearance: Setback:

Premise Data: Street Frontage: 444' Building or Tenant Space Width: 200' Other Street Frontage:

PLEASE LIST ALL EXISTING SIGNAGE ON THE BACK OF THIS SHEET.

By my signature, I state and agree, that I have carefully examined the completed application and do hereby certify that all information herein is true and correct, and I further certify that any and all work performed shall be done in accordance with the Ordinances of the City of Waukesha, and the Laws of the State of Wisconsin pertaining to the work described herein

Legal Signature DAVID ONDRACEK Date 08/29/2016

OFFICE USE ONLY

Zoning District: Gross sign area for premises: Area used by other signs:

☐ Approved Conditions (if any):
☐ Must submit electrical permit within 30 days of meeting or permit shall be voided.

☐ Denied Does not conform to:

☐ Height☐ Projection

☐ Architecturally compatible☐ Avoid needless elaboration

☐ Not to face R-district☐ Consolidation of signs

☐ Clearance☐ Distracting sign

☐ Area☐ Setback

☐ Corner Vision☐ Other

Authorized Signature Date of Review

INCOMPLETE APPLICATIONS MAY NOT BE PROCESSED.

Review Board meets the 3rd Monday of the month at 8:15 am. DEADLINE IS THE MONDAY BEFORE THE MEETING.

SIGN SPECIFICATIONS

[A] - REWORK

Rework Method: Remove existing non-lit letters (from Waukesha location), clean and paint to match 7725-37 Sapphire Blue, install as shown in Pewaukee location




Existing wall - new location - NTS



Existing letters - old location - NTS



Proposed - North Elevation - NTS

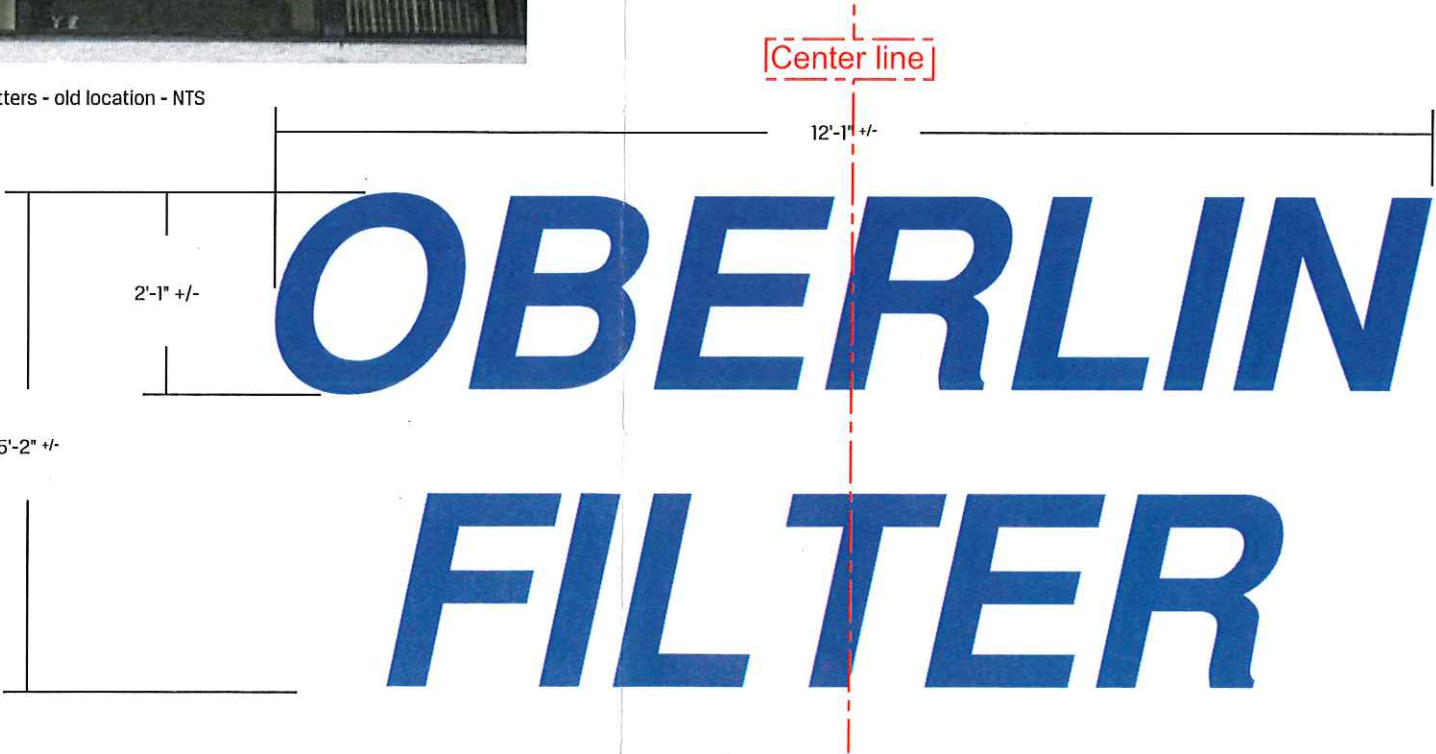

922 S. 70th St., West Allis, WI 53214
414.453.4010 • www.poblocki.com

This document is owned by and the information contained in it is proprietary to Poblocki Sign Company, LLC. By receipt hereof, the holder agrees not to use the information, disclose it to any third party or reproduce this document without the prior written consent of Poblocki Sign Company, LLC. Holder also agrees to immediately return this document upon request by Poblocki Sign Company, LLC.

This document represents only an approximation of material colors specified. Actual product colors may vary from this print or digital image.

Project

Oberlin Filter
Refurbish/Relocate
Waukesha, WI -> Pewaukee, WI

Scale: 1"=1'
Original Page Size: 11" x 17"

Notes
· **OPTION "A"**

Revisions			
REV	DESCRIPTION	BY	DATE
01	remove "s"	DMO	08-12-16

Rep.: Dan Schumann
Drawn By: Ryan Karasch Orig. Date: 7.7.16

Sign Loc. No. .

RW-01
Rework
Sign. Type

74372 **J01**
OPP - Project - Job No. Design