

PERMANENT SIGN PERMIT APPLICATION
ONE APPLICATION PER SIGN

SITE ADDRESS : 401 E Roberts Ave

Total Number of signs applying for today: 1 Value of Sign(s) \$ 11,563
FEE: \$40 min. or \$1 per sq. ft. Required in full at time of submittal. FEE IS NON-REFUNDABLE.

Location of THIS sign: Intersection of Terry Ave & Westwood Dr.
West side of the school

Office Use Only

☐ PICTURE/Drawing/Site Plan

☐ FEE

☐ ELECTRICAL PERMIT

Paid: _____ Initials: _____

Business Name: Waukesha South HS Sign Contractor: Lembers Electric
Owner Name: Waukesha South HS Address: 4015 North 128th St
Business Phone: 262-970-3712 City/State/Zip: Brookfield, WI 53005
For questions call: ☐ Business ☒ Sign Contractor Phone: 262-364-0364

IF THIS IS AREA IS LEFT EMPTY, PERMIT WILL NOT BE MAILED.

(MANDATORY FIELD; application will be returned if left blank.)
You must submit an electrical permit signed by a licensed electrician with all illuminated sign permit applications.
HAS THIS BEEN DONE? ☒ YES, Permit No. BL - - ☐ NO ☐ NOT APPLICABLE

ATTACH A COLOR PHOTO, DRAWING, AND/OR SITE PLAN. Show dimensions to scale, colors, and location of sign.

CHECK ONE: ☒ New Sign ☐ Existing Sign ☐ Face Change Only
TYPE OF SIGN (Circle all that apply):
Wall Door Projecting Window Roof Billboard
Flat Awning Freestanding Yard Double Face
Horizontal Width of Sign 10' 1/2" Vertical dimension of Sign 5' - 1/2" TOTAL Square Footage: 50.6 sq. ft.

If Sign is detached or projecting, please supply: Total Height 11' Clearance: _____ Setback: _____

Premise Data: Street Frontage: _____ Building or Tenant Space Width: _____ Other Street Frontage: _____

PLEASE LIST ALL EXISTING SIGNAGE ON THE BACK OF THIS SHEET.

By my signature, I state and agree, that I have carefully examined the completed application and do hereby certify that all information herein is true and correct, and I further certify that any and all work performed shall be done in accordance with the Ordinances of the City of Waukesha, and the Laws of the State of Wisconsin pertaining to the work described herein

Legal Signature Zach Wenger Print Name Zach Wenger Date 2/1/17

OFFICE USE ONLY

Zoning District: _____ Gross sign area for premises: _____ Area used by other signs: _____

☐ Approved Conditions (if any):
☐ Must submit electrical permit within 30 days of meeting or permit shall be voided.

☐ Denied Does not conform to:


☐ Height ☐ Architecturally compatible ☐ Not to face R-district ☐ Clearance ☐ Area ☐ Corner Vision
☐ Projection ☐ Avoid needless elaboration ☐ Consolidation of signs ☐ Distracting sign ☐ Setback ☐ Other

Authorized Signature _____ Date of Review _____

INCOMPLETE APPLICATIONS MAY NOT BE PROCESSED.

Review Board meets the 3rd Monday of the month at 8:15 am. DEADLINE IS THE MONDAY BEFORE THE MEETING.

WAUKESHA SOUTH HIGH SCHOOL - Pylon Sign w/ Electronic Message Center

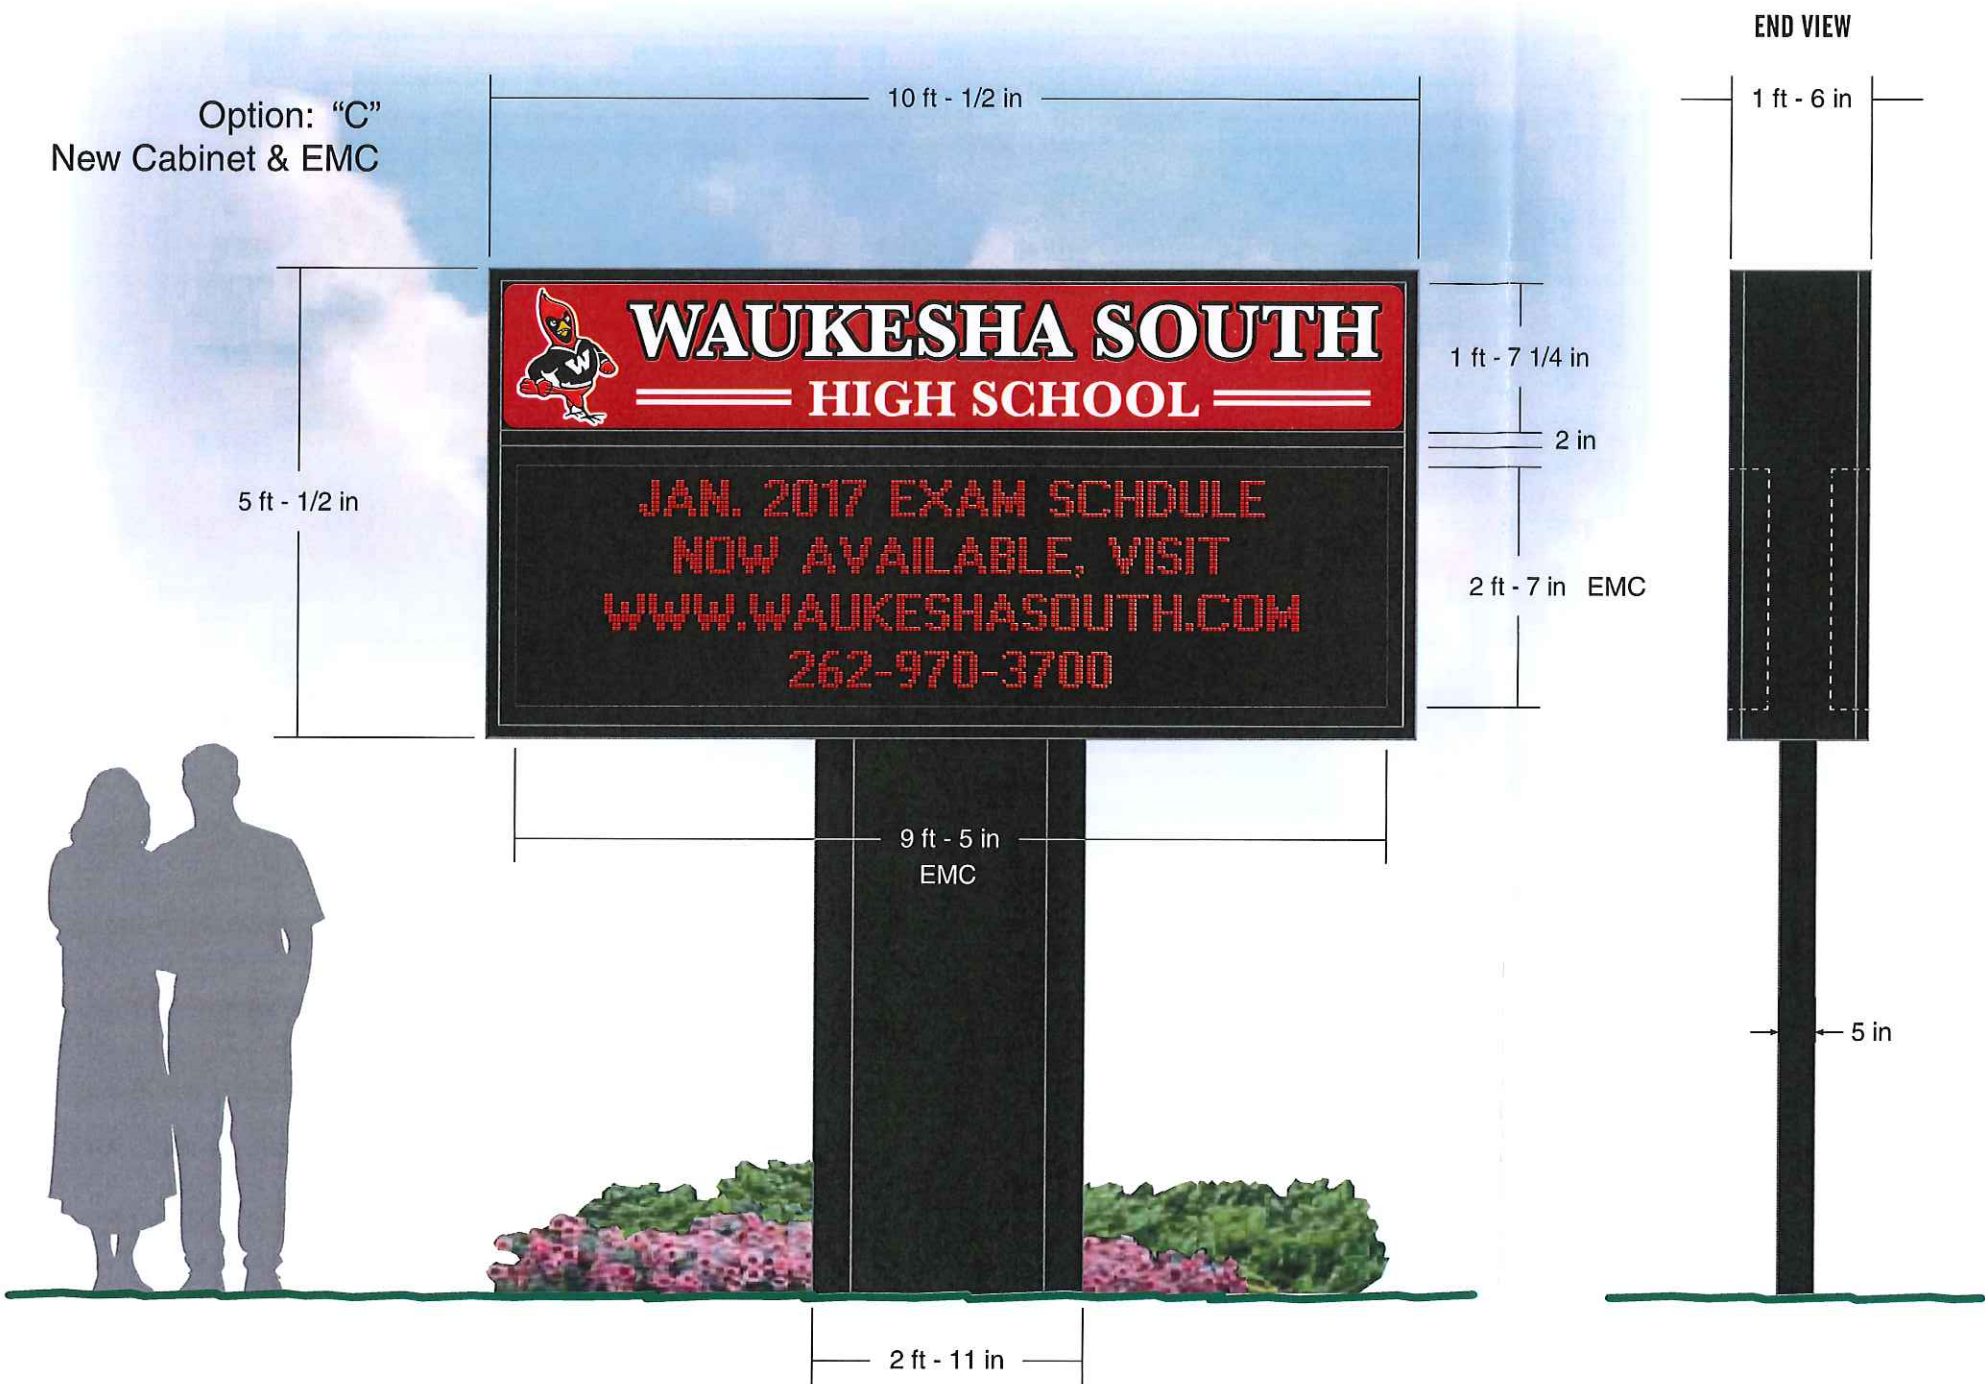



Remove Existing Sign Cabinet - Reuse Base

RETRO-FIT EXISTING PYLON SIGN w/ NEW CABINET & EMC

- ONE (1) DOUBLE SIDED PYLON SIGN - INTERNAL WHITE LED ILLUMINATION
- 18" +/- DEEP CABINET, 1 1/2" RETAINERS - PAINT BLACK
- SUBSTRATE: WHITE POLY CARBONATE
- GRAPHICS: 3M TRANSLUCENT FILM APPLIED 1st SURFACE
- NEW DAKTRONICS - 19.8MM RED MONOCHROME MESSAGE CENTER (32 X 140 PIXEL MATRIX)
- DIVIDER BAR AND FILLER - PAINT BLACK
- 5" DEEP x 35" WIDE PYLON BASE - PAINT BLACK

NOTE: FINAL ELECTRICAL CONNECTION IS THE RESPONSIBILITY OF THE OWNER. LEMBERG WILL ONLY PROVIDE CONNECTION IF APPROPRIATE ELECTRICAL SOURCE IS WITHIN 3' OF THE SIGN.

  <p>4085 North 128th Street, Brookfield, WI 53005 p. 262.781.1500 f. 262.781.1540 www.lembergelectric.com</p>	PROJECT: Waukesha South High School	DRAWING: 2(1)	REVISION DATE: 01-05-16	REVISION#: (1)	LANDLORD APPROVAL SIGNATURE / DATE:	PAGE #: 1 of 1
	ADDRESS: 401 E. Roberta Ave., Waukesha, WI 53186	DATE: 12-08-16	SALES REP: Skip DeBack		CLIENT APPROVAL SIGNATURE / DATE:	
		SCALE: 1/2"=1'	DESIGNER: Mark Mayzik			