





3 RENDERING OF ELEVATIONS AT COURTYARD AREA

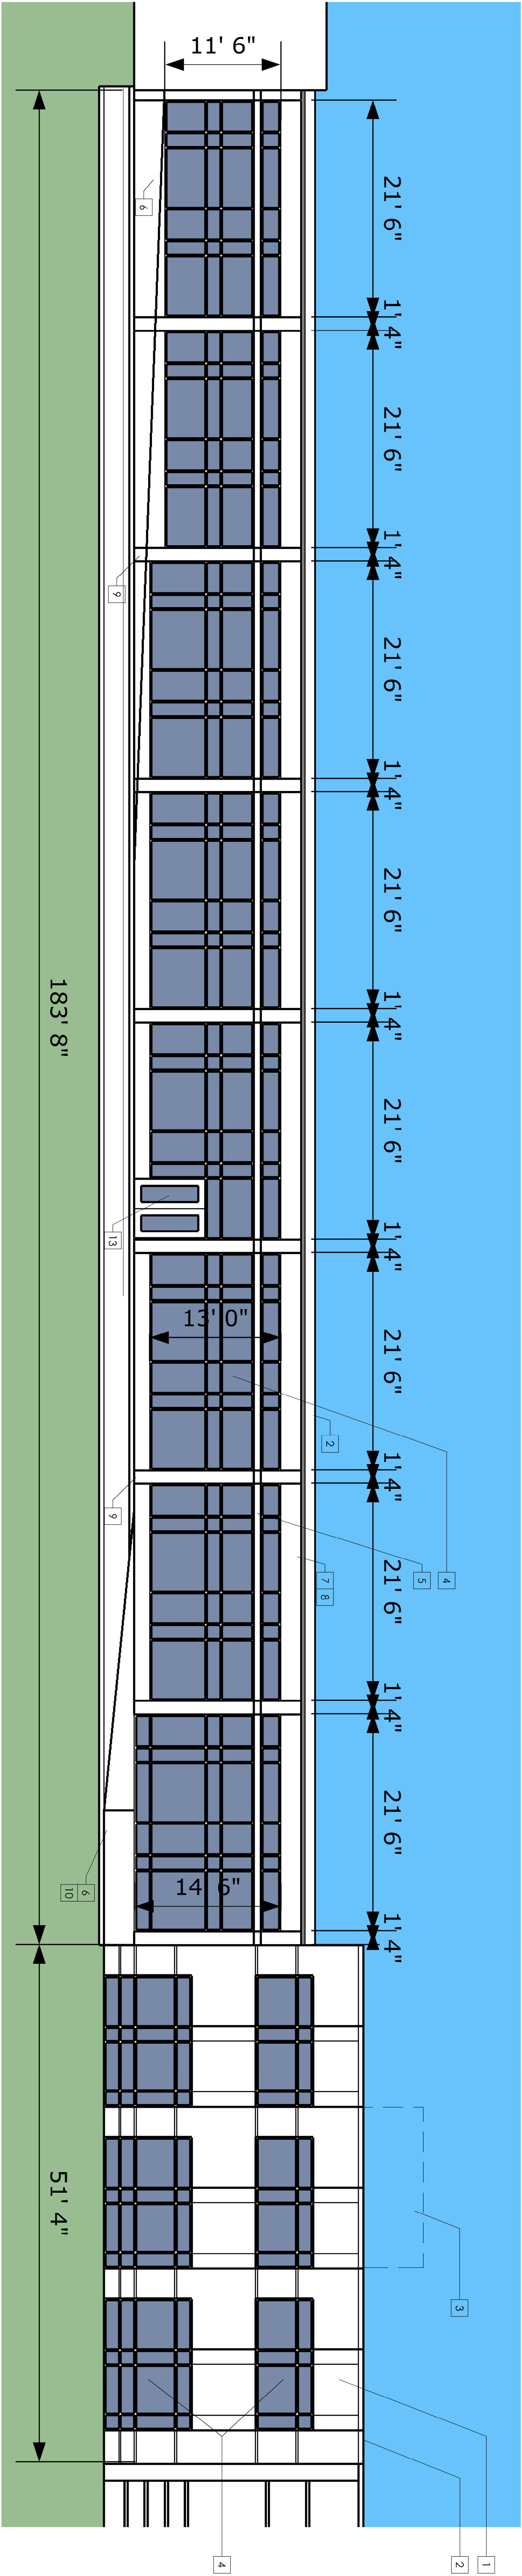

2 SOUTH ELEVATION (COURTYARD)  
Scale: 1/8" = 1'-0"

ELEVATION CODED NOTES:

- 1 EXTERIOR PRECAST INTERLOCK CONCRETE WALL PANEL, PAINTED FINISH SHALL MATCH COLOR AND TEXTURE OF EXISTING ADJACENT BUILDING TO EXIST. TYPICAL FOR SOUTH AND WEST FACING ELEVATIONS OF PROPOSED TWO STORY ADDITION.
- 2 PREFINISHED METAL CLAD, GALVALUM, STIFF COLOR SHALL BE CLEAR ANODIZED FINISH.
- 3 PREFINISHED METAL CLAD, METAL PANEL WITH SCREENED GLASS OVERHUNG COLORED WITH CAP PANEL COLOR TO MATCH BUILDING COLOR. REFER TO STRUCTURAL DRAWINGS, UNIT LOCATIONS NOT YET DETERMINED.
- 4 PREFINISHED CLEAR ANODIZED ALUMINUM FRAMED THERMALLY BROKEN AND THERMALLY LOW-E FINISHED WINDOW UNITS (COLOR TO BE SELECTED).
- 5 PREFINISHED CLEAR ANODIZED ALUMINUM SINGLE/DOUBLE GLAZED DRILLINGS.
- 6 FOUNDATION: REFER TO STRUCTURAL.
- 7 CANOPY FACIA - PREFINISHED ALUMINUM.
- 8 CANOPY SCHEM - PREFINISHED ALUMINUM.
- 9 RETAINING WALL, BE CONCRETE AND LANDSCAPE PLANTS.
- 10 APPROX. PRE-DETERMINED CONNECTION AND ALUMINUM, VERIFY LOCATION.
- 11 2" X 1/2" DEEP REBAR, (PAINTED).
- 12 1" X 1/2" DEEP REBAR, (PAINTED).
- 13 PREFINISHED CLEAR ANODIZED ALUMINUM FRAMED DOORS AND INSULATED LOW-E FINISHED WINDOW UNITS (COLOR TO BE SELECTED).
- 14 ROOFING UNITS ON EXISTING BUILDING TO BE WITH NEW ADDITION. DUE TO LOCATION, UNITS WILL BE HIDDEN AND NOT REQUIRE ROOF SCREEN.
- 15 PROVIDE ROOF SCAPES PLACING PER ROOF HING SPECIFICATIONS WHERE INDICATED. REFER TO ROOF PLAN. SCAPES ORNAMENT NOT CHIEF INTO TOP OF PRECAST PANEL TO 2" DEEP X 4 1/2" DEEP. COORDINATE WITH DRAINAGE PLAN AT ROOF.

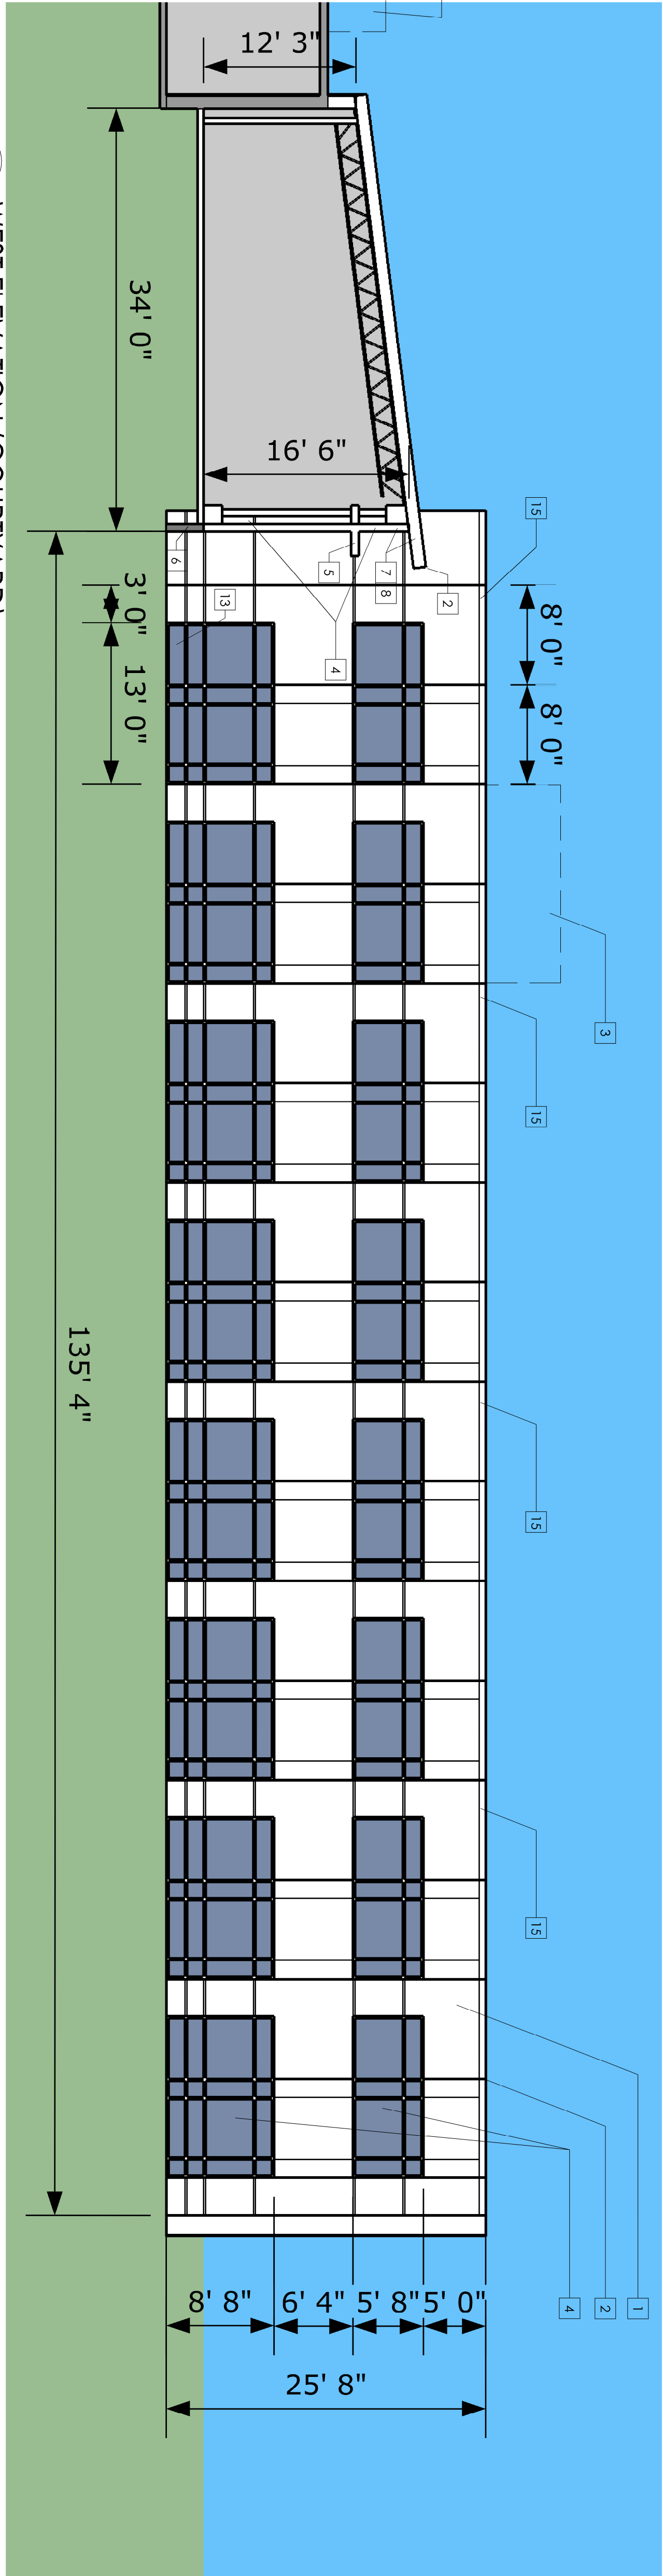

1 WEST ELEVATION (COURTYARD)  
Scale: 1/8" = 1'-0"