

PERMANENT SIGN PERMIT APPLICATION
ONE APPLICATION PER SIGN

SITE ADDRESS : 2239 PEWAUKEE ROAD, WAUKESHA, WI 53188
Total Number of signs applying for today: 9 Value of Sign(s) \$ 97,060.00
FEE: \$40 min. or \$1 per sq. ft. Required in full at time of submittal. FEE IS NON-REFUNDABLE.
Location of THIS sign: 2239 PEWAUKEE ROAD, WAUKESHA, WI 53188

PERMIT NUMBER

Office Use Only

☐ PICTURE/Drawing/Site Plan

☐ FEE

☐ ELECTRICAL PERMIT

Paid: Initials:

Business Name: HUSCO INTERNATIONAL Sign Contractor: POBLOCKI SIGN COMPANY
Owner Name: RICH MARVAK Address: 922 S 70TH STREET
Business Phone: 262-513-4252 City/State/Zip: MILWAUKEE/WI/53214
For questions call: ☐ Business ☒ Sign Contractor Phone: 414-777-4232
IF THIS IS AREA IS LEFT EMPTY, PERMIT WILL NOT BE MAILED.

(MANDATORY FIELD; application will be returned if left blank.)
You must submit an electrical permit signed by a licensed electrician with all illuminated sign permit applications.
HAS THIS BEEN DONE? ☐ YES, Permit No. BL - - ☐ NO ☒ NOT APPLICABLE

ATTACH A COLOR PHOTO, DRAWING, AND/OR SITE PLAN. Show dimensions to scale, colors, and location of sign.
CHECK ONE: ☐ New Sign ☒ Existing Sign ☐ Face Change Only TYPE OF SIGN (Circle all that apply):
☒ Wall ☐ Door ☐ Projecting ☐ Window ☐ Roof ☐ Billboard
☐ Flat ☐ Awning ☐ Freestanding ☐ Yard ☐ Double Face
Horizontal Width of Sign 14'-8.5" Vertical dimension of Sign 3' TOTAL Square Footage: 44 sq. ft.
If Sign is detached or projecting, please supply: Total Height Clearance: Setback:
Premise Data: Street Frontage: 948' Building or Tenant Space Width: 455' Other Street Frontage:

PLEASE LIST ALL EXISTING SIGNAGE ON THE BACK OF THIS SHEET.
By my signature, I state and agree, that I have carefully examined the completed application and do hereby certify that all information herein is true and correct, and I further certify that any and all work performed shall be done in accordance with the Ordinances of the City of Waukesha, and the Laws of the State of Wisconsin pertaining to the work described herein
Legal Signature [Signature] Print Name Drew Jenson Date 10/01/2018

OFFICE USE ONLY

Zoning District: Gross sign area for premises: Area used by other signs:

☐ Approved Conditions (if any):
☐ Must submit electrical permit within 30 days of meeting or permit shall be voided.

☐ Denied Does not conform to:

☐ Height☐ Architecturally compatible

☐ Projection☐ Avoid needless elaboration

☐ Not to face R-district☐ Consolidation of signs

☐ Clearance☐ Distracting sign

☐ Area☐ Setback

☐ Corner Vision☐ Other

Authorized Signature Date of Review

INCOMPLETE APPLICATIONS MAY NOT BE PROCESSED.

Review Board meets the 3rd Monday of the month at 8:15 am. DEADLINE IS THE MONDAY BEFORE THE MEETING.

SIGN SPECIFICATIONS

[A] - NON-ILLUMINATED LETTERS

Description: Fabricated

Material: Aluminum

Depth: 5"

Face Color: Paint to Match PMS 286c Blue

Returns: Paint to Match PMS 286c Blue


Installation: Flush to Wall



existing letters, to be removed [NTS]



proposed layout [NTS]

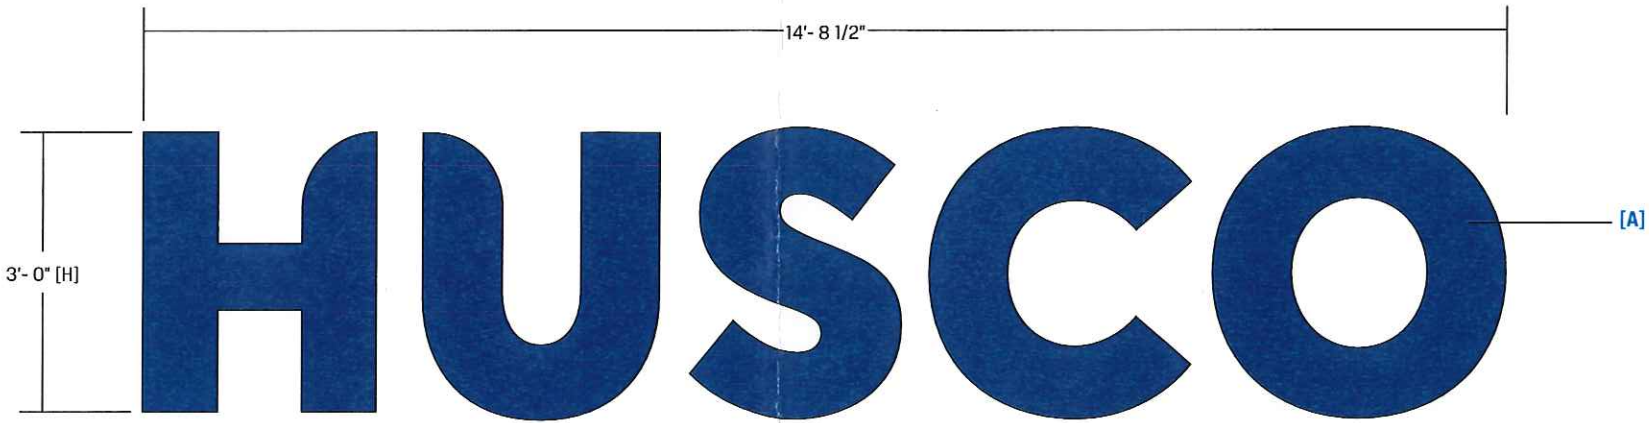

922 S. 70th St., Milwaukee, WI 53214
414.453.4010 • www.poblocki.com

This document is owned by and the information contained in it is proprietary to Poblocki Sign Company, LLC. By receipt hereof, the holder agrees not to use the information, disclose it to any third party or reproduce this document without the prior written consent of Poblocki Sign Company, LLC. Holder also agrees to immediately return this document upon request by Poblocki Sign Company, LLC.

This document represents only an approximation of material colors specified. Actual product colors may vary from this print or digital image.

Project

Husco

Waukesha, WI

Scale: 1/2"=1'

Original Page Size: 11" x 17"

Notes

SURVEY REQUIRED

Revisions

REV	DESCRIPTION	BY	DATE
-----	-------------	----	------

Rep.: Paul Kaminski

Drawn By: Marshall Hogan Orig. Date: 07/19/18

Sign Loc. No. .

NL-01

Non-Lit Letters
Sign. Type

82862

OPP - Project - Job No.

C01

Design



922 S. 70th St., Milwaukee, WI 53214
414.453.4010 • www.poblocki.com

This document is owned by and the information contained in it is proprietary to Poblocki Sign Company, LLC. By receipt hereof, the holder agrees not to use the information, disclose it to any third party or reproduce this document without the prior written consent of Poblocki Sign Company, LLC. Holder also agrees to immediately return this document upon request by Poblocki Sign Company, LLC.

This document represents only an approximation of material colors specified. Actual product colors may vary from this print or digital image.

Project

Husco

Waukesha, WI

Scale: NTS

Original Page Size: 11" x 17"

Notes

Revisions

REV	DESCRIPTION	BY	DATE
01	locations	msh	08.29.18
02	locations	msh	09.07.18

Rep.: Paul Kaminski

Drawn By: Marshall Hogan Orig. Date: 07/19/18

Sign Loc. No. .

00

Site Plan
Sign. Type

82862

OPP - Project - Job No.

C01

Design

PERMANENT SIGN PERMIT APPLICATION
ONE APPLICATION PER SIGN

SITE ADDRESS : 2239 PEWAUKEE ROAD, WAUKESHA, WI 53188

Total Number of signs applying for today: 9 Value of Sign(s) \$ 97,060.00

FEE: \$40 min. or \$1 per sq. ft. Required in full at time of submittal. FEE IS NON-REFUNDABLE.

Location of THIS sign: 2239 PEWAUKEE ROAD, WAUKESHA, WI 53188

Business Name: HUSCO INTERNATIONAL

Owner Name: RICH MARVAK

Business Phone: 262-513-4252

For questions call: ☐ Business ☒ Sign Contractor

Sign Contractor: POBLOCKI SIGN COMPANY

Address: 922 S 70TH STREET

City/State/Zip: MILWAUKEE/WI/53214

Phone: 414-777-4232

IF THIS IS AREA IS LEFT EMPTY, PERMIT WILL NOT BE MAILED.

(MANDATORY FIELD; application will be returned if left blank.)
You must submit an electrical permit signed by a licensed electrician with all illuminated sign permit applications.
HAS THIS BEEN DONE? ☒ YES, Permit No. BL - - ☐ NO ☐ NOT APPLICABLE

ATTACH A COLOR PHOTO, DRAWING, AND/OR SITE PLAN. Show dimensions to scale, colors, and location of sign.

CHECK ONE: ☐ New Sign ☒ Existing Sign ☐ Face Change Only
TYPE OF SIGN (Circle all that apply):
Wall Door Projecting Window Roof Billboard
Flat Awning Freestanding Yard Double Face

Horizontal Width of Sign 4'-6" Vertical dimension of Sign 7' TOTAL Square Footage: 31.5 sq. ft.

If Sign is detached or projecting, please supply: Total Height Clearance: Setback: 10'

Premise Data: Street Frontage: 948' Building or Tenant Space Width: 455' Other Street Frontage:

PLEASE LIST ALL EXISTING SIGNAGE ON THE BACK OF THIS SHEET.

By my signature, I state and agree, that I have carefully examined the completed application and do hereby certify that all information herein is true and correct, and I further certify that any and all work performed shall be done in accordance with the Ordinances of the City of Waukesha, and the Laws of the State of Wisconsin pertaining to the work described herein

Legal Signature  Print Name Drew Jenson Date 10/01/2018

OFFICE USE ONLY

Zoning District: Gross sign area for premises: Area used by other signs:

☐ Approved Conditions (if any):
☐ Must submit electrical permit within 30 days of meeting or permit shall be voided.

☐ Denied Does not conform to:

<input type="checkbox"/> Height	<input type="checkbox"/> Architecturally compatible	<input type="checkbox"/> Not to face R-district	<input type="checkbox"/> Clearance	<input type="checkbox"/> Area	<input type="checkbox"/> Corner Vision
<input type="checkbox"/> Projection	<input type="checkbox"/> Avoid needless elaboration	<input type="checkbox"/> Consolidation of signs	<input type="checkbox"/> Distracting sign	<input type="checkbox"/> Setback	<input type="checkbox"/> Other

Authorized Signature Date of Review

INCOMPLETE APPLICATIONS MAY NOT BE PROCESSED.

Review Board meets the 3rd Monday of the month at 8:15 am. DEADLINE IS THE MONDAY BEFORE THE MEETING.

CITY OF WAUKESHA · 201 DELAFIELD STREET · WAUKESHA, WI 53188 · (262) 524-3530
DEPARTMENT OF COMMUNITY DEVELOPMENT - BUILDING INSPECTION

APPLICATION FOR ELECTRICAL PERMIT

JOB ADDRESS: 2239 Pewaukee Road Waukesha, WI 53188 Date: Permit #:

MANDATORY- WORK /
LOCATION DETAILS:

Owner Name: Husco International, Inc. Estimate of Cost
Elec. Contractor Company: Pieper Electric, Inc. Phone 414-462-7700 Contractor License # / Exp Date. 246847
Master Electrician Name Wade Roberts Phone 414-462-7700 Master License # / Exp Date. 693198
Address: 5477 S Westridge Court City/Zip: New Berlin/53151
No. of Units Heat Contractor Name:

ELECTRICAL - APPLIANCES, HVAC, MOTORS, EXT. LIGHTING	No.	Amount
Area Lt Poles, Floorings for Fixtures Or Signs, Post Lanterns = \$10 Ea		
Direct Wired – WH, Range, Dryer, Dishwasher, Disposal = \$6 Ea		
HVAC – Electric Heating = \$5/Unit + .50/kw		
HVAC – Furnace, Heat Pump, Boiler = \$15 Ea		
HVAC – Refrigeration, Ac, Air Cooling Or Similar Devices = \$20		
Lamp Signs Outline Lighting = \$15 Ea		
Motors = \$1/HP		
ELECTRICAL - OTHER		
Busways = \$1/Ft		
Failure To Call For Inspection, Install And Final \$75		
Fuel Dispensing Pumps Including LP & CNG = \$25 Ea		
Generators, Transformers = .50/kw - \$25 min. fee		
Industrial Elect Furnace, Capacitor Banks, Reactors Sub-Stat = .50/kw - \$25 min. fee		
Swimming Pool; Grounding of Pool & Equipment – In Ground \$75		
- Above Ground \$50		
- Spa or Hot Tub \$50		
- Hydro Massage Bathtub \$20		
Photovoltaic Systems = \$50/Inverter (Plus \$5 Per Panel)		
X-Ray Or Radiation Equipment, Motion Picture Machine = \$25 Ea		
ELECTRICAL - SERVICES, OUTLETS, SIGNALING, FIXTURES		
Fixtures – Arc, Mercury, Sod Vapor, Quartz, Dimmer, Time Clock = \$4 Ea		
Fixtures – Fluorescent = \$1.50 Ea		
Fixtures – Incandescent, Led = \$1 Ea		
Outlets – 120 Volts – 20 Amp or Less (Outlets in gangs are counted individually) \$1 Ea		
Outlets – 220V – 20 & 30 Amp = \$5.50 Ea		
Outlets – Over 30 Amps = \$6 Ea		
Service – Emergency Wiring or Repairing Illegal/Condemned = \$20		
Service – Permanent and Temporary = \$30 1st 100 Amps (Ea Addtl 100 Amp \$20)		
Service – Sub-Service or Feeder Disconnect #8 And Larger = \$10		
Signaling Systems – Fire Alarm = \$20		
Signaling Systems – Heat, Smoke Detectors, Horns, Bells, Pull = \$1 Ea		
Signaling Systems – Intercom, Load Management = \$4 Ea		
(Minimum permit fee for this application is \$60.00) TOTAL FEES		

DOUBLE FEES SHALL BE CHARGED IF WORK IS STARTED BEFORE PERMIT IS ISSUED. This permit is in effect for 18 months from date of issue unless work is not started within 120 days of issue date, or activity ceases for more than 120 days, after which this permit shall lapse.

WORK COVERED BEFORE INSPECTION WILL BE REQUIRED TO BE TOTALLY EXPOSED FOR INSPECTION.

 Signature of Applicant
wade.roberts@pieperpower.com Email of Applicant

SIGN SPECIFICATIONS

[A] - CABINET
Lighting: Non-Lit
Material: Aluminum
Face Color: Paint to Match PMS 286c Blue
Cabinet Color: Paint to Match PMS 286c Blue
Voltage: TBD
Installation: New Structure

[B] - LOGO PAN
Material: Fabricated Stainless Steel
Color: Horizontal Brushed

[C] - GRAPHICS
Material: Mask & Spray
Color: Paint to Match PMS 286c Blue


[D] - GRAPHICS
Material: Vinyl
Color: White



existing sign, to be removed [NTS]



proposed layout [NTS]

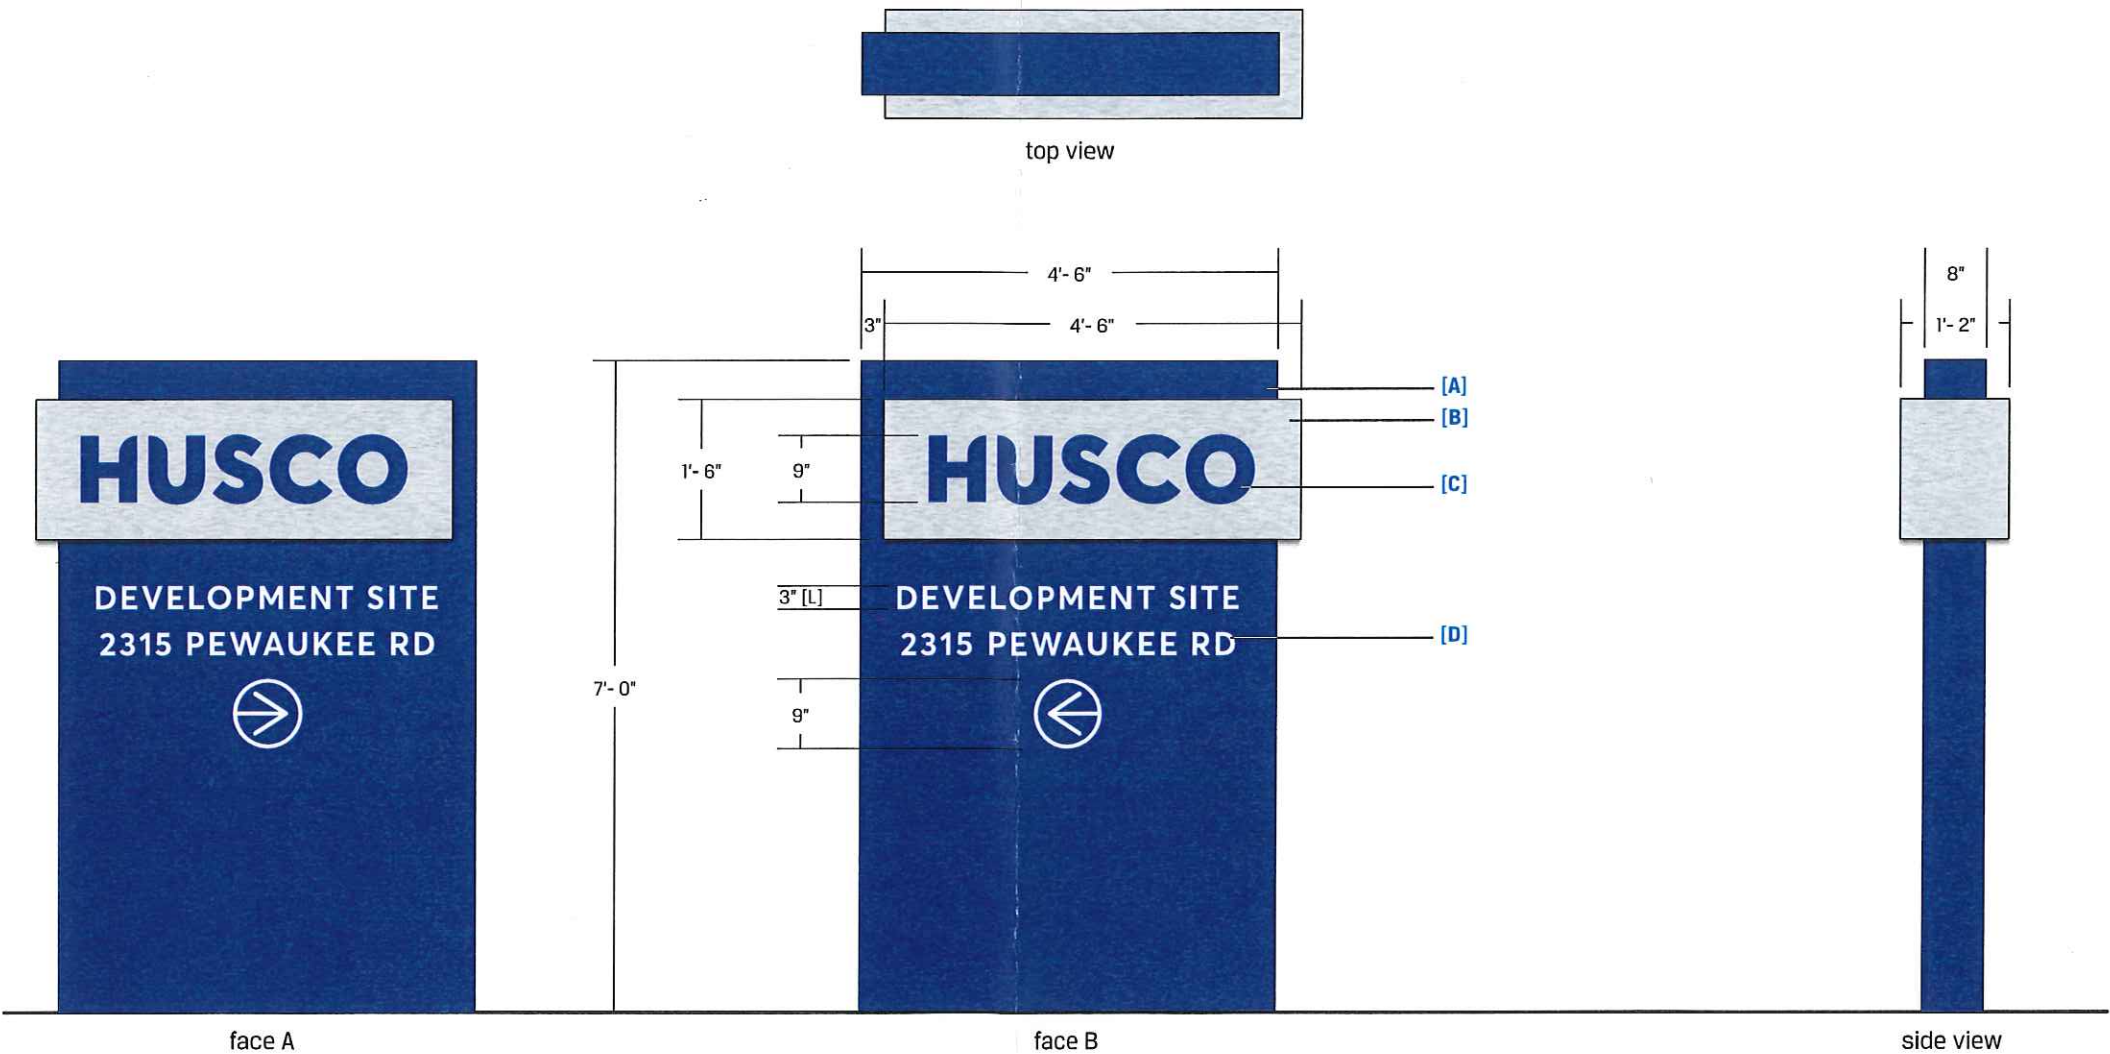

922 S. 70th St., Milwaukee, WI 53214
414.453.4010 • www.poblocki.com

This document is owned by and the information contained in it is proprietary to Poblocki Sign Company, LLC. By receipt hereof, the holder agrees not to use the information, disclose it to any third party or reproduce this document without the prior written consent of Poblocki Sign Company, LLC. Holder also agrees to immediately return this document upon request by Poblocki Sign Company, LLC.

This document represents only an approximation of material colors specified. Actual product colors may vary from this print or digital image.

Project
Husco
Waukesha, WI

Scale: 1/2"=1'
Original Page Size: 11" x 17"

Notes

Revisions

REV	DESCRIPTION	BY	DATE
01	layout	msh	08.29.18
02	layout	msh	09.11.18


Rep.: Paul Kaminski
Drawn By: Marshall Hogan Orig. Date: 07/19/18

Sign Loc. No. .

MON-04
D/F Monument
Sign. Type

82862
OPP - Project - Job No.

C01
Design

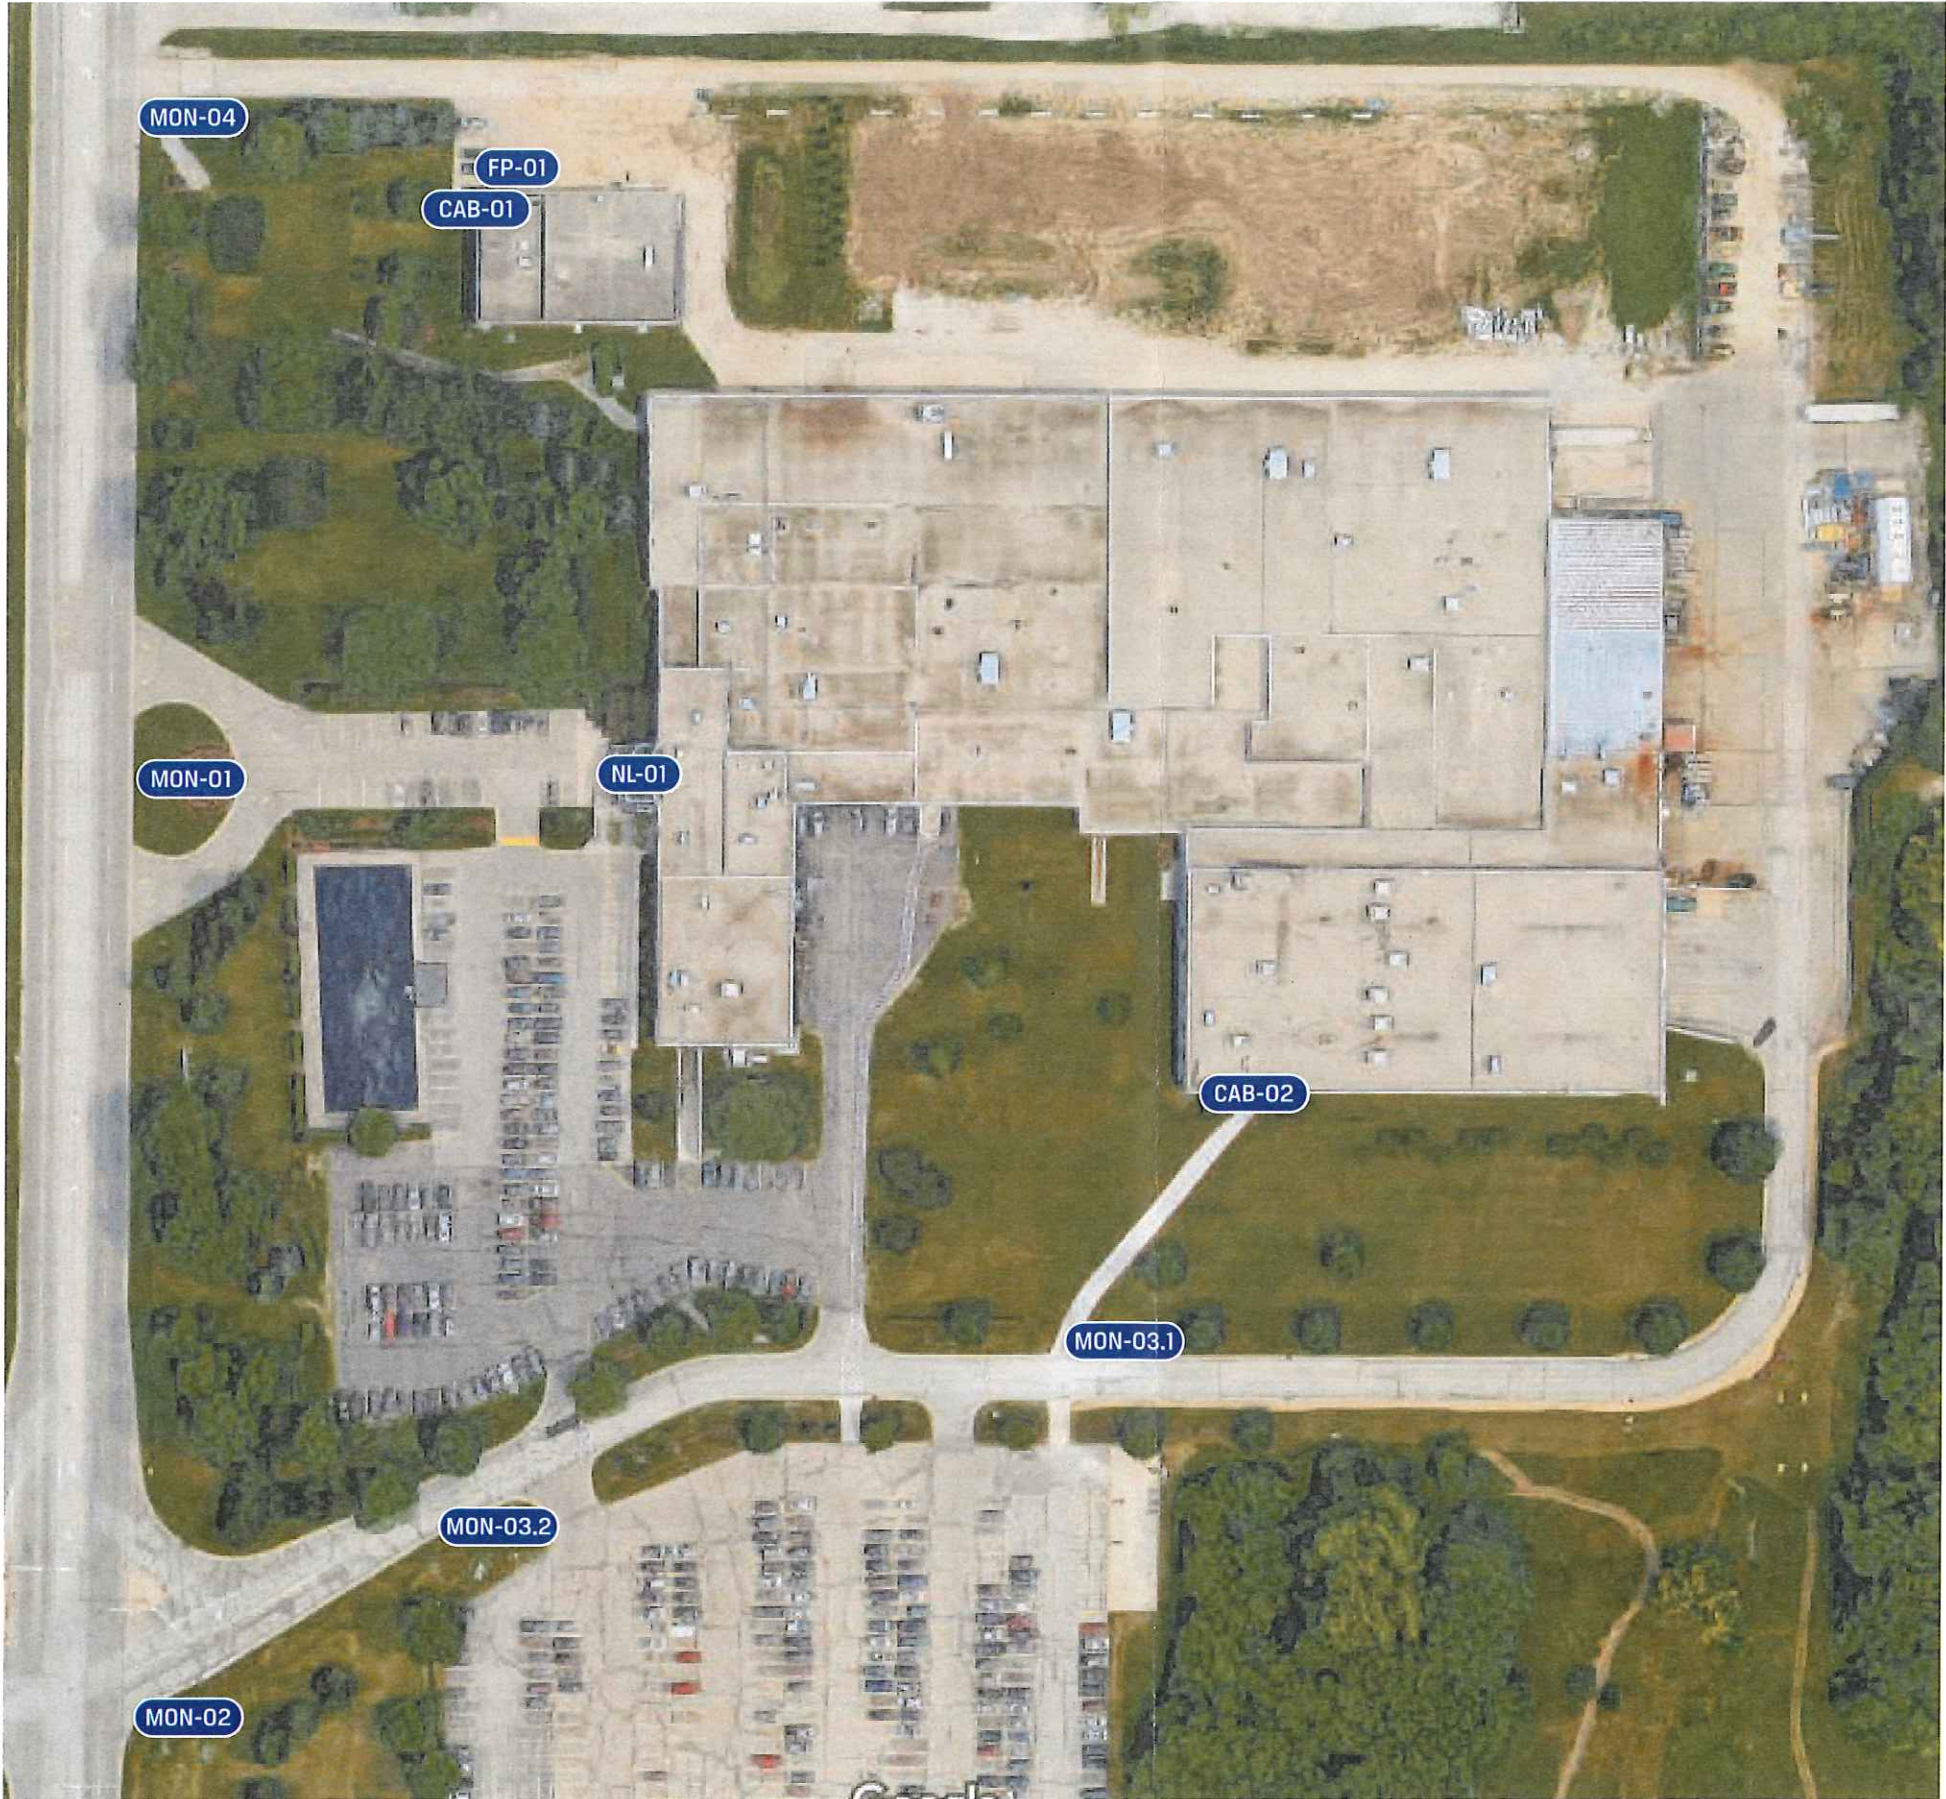

922 S. 70th St., Milwaukee, WI 53214
414.453.4010 • www.poblocki.com

This document is owned by and the information contained in it is proprietary to Poblocki Sign Company, LLC. By receipt hereof, the holder agrees not to use the information, disclose it to any third party or reproduce this document without the prior written consent of Poblocki Sign Company, LLC. Holder also agrees to immediately return this document upon request by Poblocki Sign Company, LLC.

This document represents only an approximation of material colors specified. Actual product colors may vary from this print or digital image.

Project

Husco

Waukesha, WI

Scale: NTS

Original Page Size: 11" x 17"

Notes

Revisions

REV	DESCRIPTION	BY	DATE
01	locations	msh	08.29.18
02	locations	msh	09.07.18

Rep.: Paul Kaminski

Drawn By: Marshall Hogan Orig. Date: 07/19/18

Sign Loc. No. .

00

Site Plan
Sign. Type

82862

OPP - Project - Job No.

C01

Design

PERMANENT SIGN PERMIT APPLICATION

ONE APPLICATION PER SIGN

SITE ADDRESS : 2239 PEWAUKEE ROAD, WAUKESHA, WI 53188

Total Number of signs applying for today: 9 Value of Sign(s) \$ 97,060.00
FEE: \$40 min. or \$1 per sq. ft. Required in full at time of submittal. FEE IS NON-REFUNDABLE.

Location of THIS sign: 2239 PEWAUKEE ROAD, WAUKESHA, WI 53188

Office Use Only

☐ PICTURE/Drawing/Site Plan

☐ FEE

☐ ELECTRICAL PERMIT

Paid: _____ Initials: _____

Business Name: HUSCO INTERNATIONAL

Owner Name: RICH MARVAK

Business Phone: 262-513-4252

For questions call: ☐ Business ☒ Sign Contractor

Permit copy will be mailed to this address
Sign Contractor: POBLOCKI SIGN COMPANY

Address: 922 S 70TH STREET

City/State/Zip: MILWAUKEE/WI/53214

Phone: 414-777-4232

IF THIS IS AREA IS LEFT EMPTY, PERMIT WILL NOT BE MAILED.

(MANDATORY FIELD; application will be returned if left blank.)

You must submit an electrical permit signed by a licensed electrician with all illuminated sign permit applications.
HAS THIS BEEN DONE? ☒ YES, Permit No. BL - - ☐ NO ☐ NOT APPLICABLE

ATTACH A COLOR PHOTO, DRAWING, AND/OR SITE PLAN. Show dimensions to scale, colors, and location of sign.

CHECK ONE:

☐ New Sign ☒ Existing Sign ☐ Face Change Only

TYPE OF SIGN (Circle all that apply):

Wall Door Projecting Window Roof Billboard
Flat Awning Freestanding Yard Double Face

Horizontal Width of Sign 4'-6" Vertical dimension of Sign 7' TOTAL Square Footage: 31.5 sq. ft.

If Sign is detached or projecting, please supply: Total Height _____ Clearance: _____ Setback: 10'

Premise Data: Street Frontage: 948' Building or Tenant Space Width: 455' Other Street Frontage: _____

PLEASE LIST ALL EXISTING SIGNAGE ON THE BACK OF THIS SHEET.

By my signature, I state and agree, that I have carefully examined the completed application and do hereby certify that all information herein is true and correct, and I further certify that any and all work performed shall be done in accordance with the Ordinances of the City of Waukesha, and the Laws of the State of Wisconsin pertaining to the work described herein

Legal Signature [Signature] Print Name Drew Jenson Date 10/01/2018

OFFICE USE ONLY

Zoning District: _____ Gross sign area for premises: _____ Area used by other signs: _____

☐ Approved Conditions (if any):

☐ Must submit electrical permit within 30 days of meeting or permit shall be voided.

☐ Denied Does not conform to:

☐ Height ☐ Architecturally compatible ☐ Not to face R-district ☐ Clearance ☐ Area ☐ Corner Vision
☐ Projection ☐ Avoid needless elaboration ☐ Consolidation of signs ☐ Distracting sign ☐ Setback ☐ Other

Authorized Signature _____ Date of Review _____

INCOMPLETE APPLICATIONS MAY NOT BE PROCESSED.

Review Board meets the 3rd Monday of the month at 8:15 am. DEADLINE IS THE MONDAY BEFORE THE MEETING.

CITY OF WAUKESHA · 201 DELAFIELD STREET · WAUKESHA, WI 53188 · (262) 524-3530
DEPARTMENT OF COMMUNITY DEVELOPMENT - BUILDING INSPECTION

APPLICATION FOR ELECTRICAL PERMIT

JOB ADDRESS: 2239 Pewaukee Road Waukesha, WI 53188 Date: Permit #:
MANDATORY- WORK /
LOCATION DETAILS:
Owner Name: Husco International, Inc. Estimate of Cost
Elec. Contractor Company: Pieper Electric, Inc. Phone 414-462-7700 Contractor License # / Exp Date. 246847
Master Electrician Name Wade Roberts Phone 414-462-7700 Master License # / Exp Date. 693198
Address: 5477 S Westridge Court City/Zip: New Berlin/53151
No. of Units Heat Contractor Name:

ELECTRICAL - APPLIANCES, HVAC, MOTORS, EX LIGHTING	No.	Amount
Area Lt Poles, Floorings for Fixtures Or Signs, Post Lanterns = \$10 Ea		
Direct Wired - WH, Range, Dryer, Dishwasher, Disposal = \$6 Ea		
HVAC - Electric Heating = \$5/Unit + .50/kw		
HVAC - Furnace, Heat Pump, Boiler = \$15 Ea		
HVAC - Refrigeration, Ac, Air Cooling Or Similar Devices = \$20		
Lamp Signs Outline Lighting = \$15 Ea		
Motors = \$1/HP		
ELECTRICAL - OTHER		
Busways = \$1/Ft		
Failure To Call For Inspection, Install And Final \$75		
Fuel Dispensing Pumps Including LP & CNG = \$25 Ea		
Generators, Transformers = .50/kw - \$25 min. fee		
Industrial Elect Furnace, Capacitor Banks, Reactors Sub-Stat = .50/kw - \$25 min. fee		
Swimming Pool; Grounding of Pool & Equipment - In Ground \$75		
- Above Ground \$50		
- Spa or Hot Tub \$50		
- Hydro Massage Bathtub \$20		
Photovoltaic Systems = \$50/Inverter (Plus \$5 Per Panel)		
X-Ray Or Radiation Equipment, Motion Picture Machine = \$25 Ea		
ELECTRICAL - SERVICES, OUTLETS, SIGNALING, FIXTURES		
Fixtures - Arc, Mercury, Sod Vapor, Quartz, Dimmer, Time Clock = \$4 Ea		
Fixtures - Fluorescent = \$1.50 Ea		
Fixtures - Incandescent, Led = \$1 Ea		
Outlets - 120 Volts - 20 Amp or Less (Outlets in gangs are counted individually) \$1 Ea		
Outlets - 220V - 20 & 30 Amp = \$5.50 Ea		
Outlets - Over 30 Amps = \$6 Ea		
Service - Emergency Wiring or Repairing Illegal/Condemned = \$20		
Service - Permanent and Temporary = \$30 1st 100 Amps (Ea Addtl 100 Amp \$20)		
Service - Sub-Service or Feeder Disconnect #8 And Larger = \$10		
Signaling Systems - Fire Alarm = \$20		
Signaling Systems - Heat, Smoke Detectors, Horns, Bells, Pull = \$1 Ea		
Signaling Systems - Intercom, Load Management = \$4 Ea		
(Minimum permit fee for this application is \$60.00) TOTAL FEES		

DOUBLE FEES SHALL BE CHARGED IF WORK IS STARTED BEFORE PERMIT IS ISSUED. This permit is in effect for 18 months from date of issue unless work is not started within 120 days of issue date, or activity ceases for more than 120 days, after which this permit shall lapse.

WORK COVERED BEFORE INSPECTION WILL BE REQUIRED TO BE TOTALLY EXPOSED FOR INSPECTION.


Signature of Applicant

wade.roberts@pieperpower.com
Email of Applicant

SIGN SPECIFICATIONS

[A] - CABINET
Lighting: Non-Lit
Material: Aluminum
Face Color: Paint to Match PMS 286c Blue
Cabinet Color: Paint to Match PMS 286c Blue
Voltage: TBD
Installation: New Structure

[B] - LOGO PAN
Material: Fabricated Stainless Steel
Color: Horizontal Brushed

[C] - GRAPHICS
Material: Mask & Spray
Color: Paint to Match PMS 286c Blue

[D] - GRAPHICS
Material: Vinyl
Color: White




face A

face B

additional layout



top view

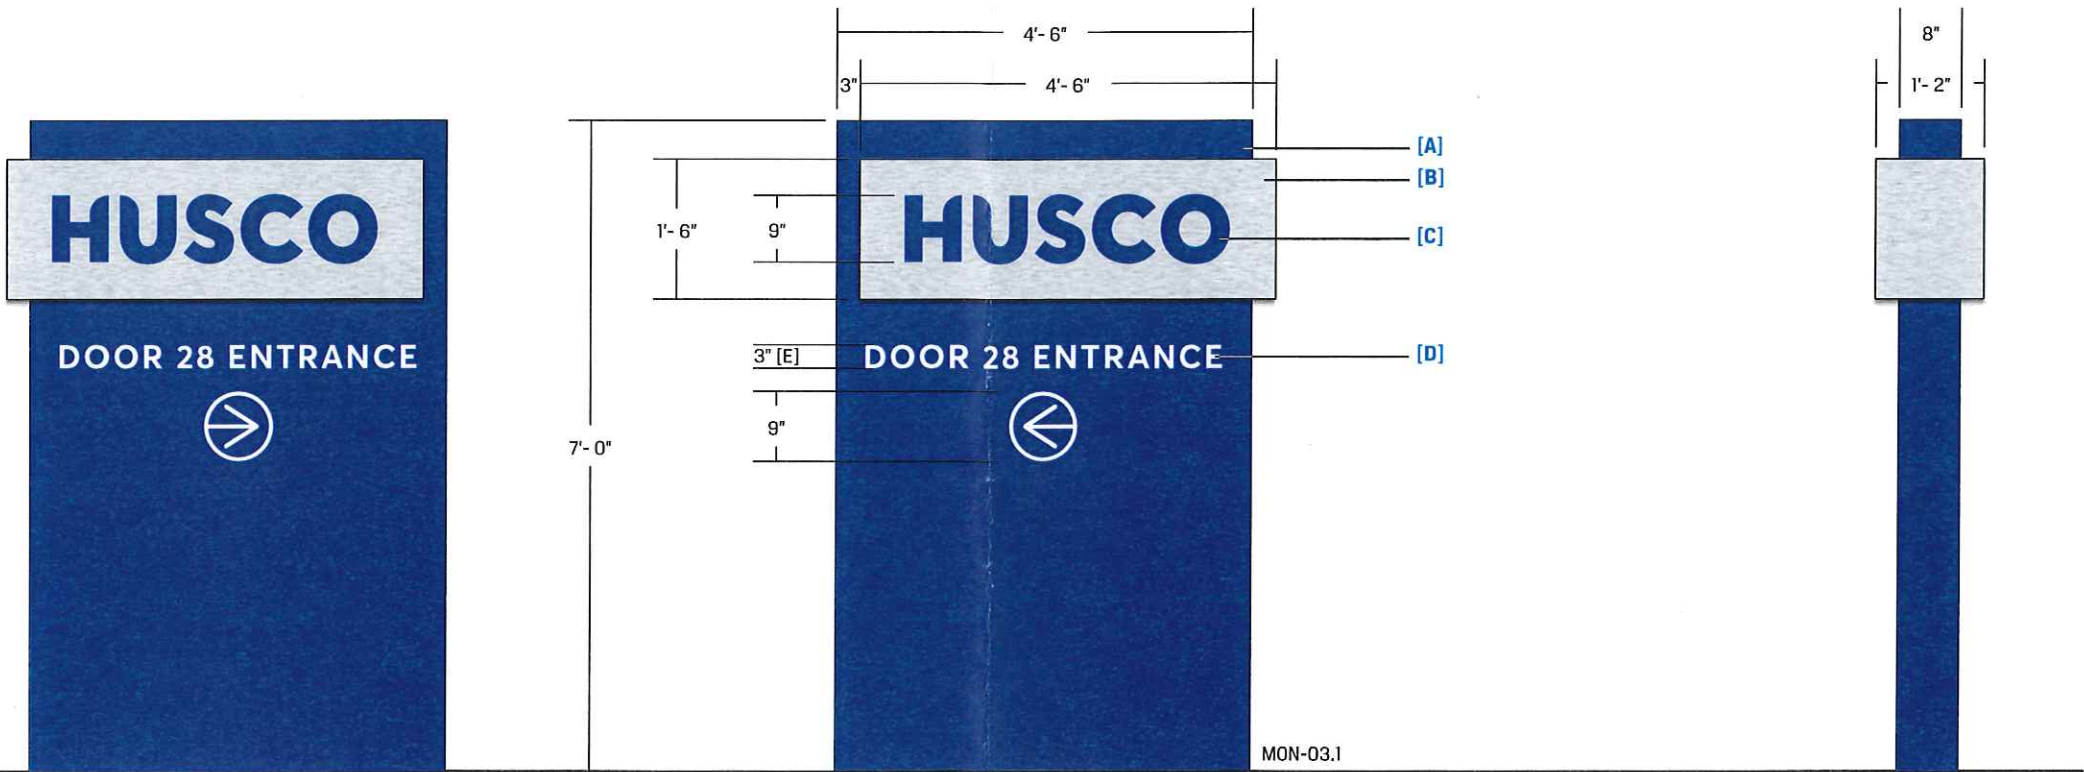

face A

face B

side view



922 S. 70th St., Milwaukee, WI 53214
414.453.4010 • www.poblocki.com

This document is owned by and the information contained in it is proprietary to Poblocki Sign Company, LLC. By receipt hereof, the holder agrees not to use the information, disclose it to any third party or reproduce this document without the prior written consent of Poblocki Sign Company, LLC. Holder also agrees to immediately return this document upon request by Poblocki Sign Company, LLC.

This document represents only an approximation of material colors specified. Actual product colors may vary from this print or digital image.

Project

Husco
Waukesha, WI

Scale: 1/2"=1'

Original Page Size: 11" x 17"

Notes

Revisions

REV	DESCRIPTION	BY	DATE
01	layout	msh	08.29.18
02	layout	msh	09.11.18

Rep.: Paul Kaminski

Drawn By: Marshall Hogan Orig. Date: 07/19/18

Sign Loc. No. various

MON-03

D/F Monument
Sign. Type

82862

OPP - Project - Job No.

C01

Design



922 S. 70th St., Milwaukee, WI 53214
414.453.4010 • www.poblocki.com

This document is owned by and the information contained in it is proprietary to Poblocki Sign Company, LLC. By receipt hereof, the holder agrees not to use the information, disclose it to any third party or reproduce this document without the prior written consent of Poblocki Sign Company, LLC. Holder also agrees to immediately return this document upon request by Poblocki Sign Company, LLC.

This document represents only an approximation of material colors specified. Actual product colors may vary from this print or digital image.

Project

Husco

Waukesha, WI

Scale: NTS

Original Page Size: 11" x 17"

Notes

Revisions

REV	DESCRIPTION	BY	DATE
01	locations	msh	08.29.18
02	locations	msh	09.07.18

Rep.: Paul Kaminski

Drawn By: Marshall Hogan Orig. Date: 07/19/18

Sign Loc. No. .

00

Site Plan
Sign. Type

82862

OPP - Project - Job No.

C01

Design

PERMIT NUMBER

PERMANENT SIGN PERMIT APPLICATION

ONE APPLICATION PER SIGN

SITE ADDRESS : 2239 PEWAUKEE ROAD, WAUKESHA, WI 53188

Total Number of signs applying for today: 9 Value of Sign(s) \$ 97,060.00

FEE: \$40 min. or \$1 per sq. ft. Required in full at time of submittal. FEE IS NON-REFUNDABLE.

Location of THIS sign: 2239 PEWAUKEE ROAD, WAUKESHA, WI 53188

Office Use Only

☐ PICTURE/Drawing/Site Plan

☐ FEE

☐ ELECTRICAL PERMIT

Paid: Initials:

Permit copy will be mailed to this address

Business Name: HUSCO INTERNATIONAL

Sign Contractor: POBLOCKI SIGN COMPANY

Owner Name: RICH MARVAK

Address: 922 S 70TH STREET

Business Phone: 262-513-4252

City/State/Zip: MILWAUKEE/WI/53214

For questions call: ☐ Business ☒ Sign Contractor

Phone: 414-777-4232

IF THIS IS AREA IS LEFT EMPTY, PERMIT WILL NOT BE MAILED.

(MANDATORY FIELD; application will be returned if left blank.)

You must submit an electrical permit signed by a licensed electrician with all illuminated sign permit applications.
HAS THIS BEEN DONE? ☒ YES, Permit No. BL - - ☐ NO ☐ NOT APPLICABLE

ATTACH A COLOR PHOTO, DRAWING, AND/OR SITE PLAN. Show dimensions to scale, colors, and location of sign.

CHECK ONE:

☐ New Sign ☒ Existing Sign ☐ Face Change Only

TYPE OF SIGN (Circle all that apply):

Wall Door Projecting Window Roof Billboard
Flat Awning Freestanding Yard Double Face

Horizontal Width of Sign 4'-6" Vertical dimension of Sign 7' TOTAL Square Footage: 31.5 sq. ft.

If Sign is detached or projecting, please supply: Total Height Clearance: Setback: 10'

Premise Data: Street Frontage: 948' Building or Tenant Space Width: 455' Other Street Frontage:

PLEASE LIST ALL EXISTING SIGNAGE ON THE BACK OF THIS SHEET.

By my signature, I state and agree, that I have carefully examined the completed application and do hereby certify that all information herein is true and correct, and I further certify that any and all work performed shall be done in accordance with the Ordinances of the City of Waukesha, and the Laws of the State of Wisconsin pertaining to the work described herein

Legal Signature  Print Name Drew Jenson Date 10/01/2018

OFFICE USE ONLY

Zoning District: Gross sign area for premises: Area used by other signs:

☐ Approved Conditions (if any):
☐ Must submit electrical permit within 30 days of meeting or permit shall be voided.

☐ Denied Does not conform to:

☐ Height
☐ Projection

☐ Architecturally compatible
☐ Avoid needless elaboration

☐ Not to face R-district
☐ Consolidation of signs

☐ Clearance
☐ Distracting sign

☐ Area
☐ Setback

☐ Corner Vision
☐ Other

Authorized Signature Date of Review

INCOMPLETE APPLICATIONS MAY NOT BE PROCESSED.

Review Board meets the 3rd Monday of the month at 8:15 am. DEADLINE IS THE MONDAY BEFORE THE MEETING.

CITY OF WAUKESHA · 201 DELAFIELD STREET · WAUKESHA, WI 53188 · (262) 524-3530
DEPARTMENT OF COMMUNITY DEVELOPMENT - BUILDING INSPECTION

APPLICATION FOR ELECTRICAL PERMIT

JOB ADDRESS: 2239 Pewaukee Road Waukesha, WI 53188 Date: Permit #:

MANDATORY- WORK /
LOCATION DETAILS:

Owner Name: Husco International, Inc. Estimate of Cost
Elec. Contractor Company: Pieper Electric, Inc. Phone 414-462-7700 Contractor License # / Exp Date. 246847
Master Electrician Name Wade Roberts Phone 414-462-7700 Master License # / Exp Date. 693198
Address: 5477 S Westridge Court City/Zip: New Berlin/53151
No. of Units Heat Contractor Name:

ELECTRICAL - APPLIANCES, HVAC, MOTORS, EX LIGHTING	No.	Amount
Area Lt Poles, Floorings for Fixtures Or Signs, Post Lanterns = \$10 Ea		
Direct Wired - WH, Range, Dryer, Dishwasher, Disposal = \$6 Ea		
HVAC - Electric Heating = \$5/Unit + .50/kw		
HVAC - Furnace, Heat Pump, Boiler = \$15 Ea		
HVAC - Refrigeration, Ac, Air Cooling Or Similar Devices = \$20		
Lamp Signs Outline Lighting = \$15 Ea		
Motors = \$1/HP		
ELECTRICAL - OTHER		
Busways = \$1/Ft		
Failure To Call For Inspection, Install And Final \$75		
Fuel Dispensing Pumps Including LP & CNG = \$25 Ea		
Generators, Transformers = .50/kw - \$25 min. fee		
Industrial Elect Furnace, Capacitor Banks, Reactors Sub-Stat = .50/kw - \$25 min. fee		
Swimming Pool; Grounding of Pool & Equipment - In Ground \$75		
- Above Ground \$50		
- Spa or Hot Tub \$50		
- Hydro Massage Bathtub \$20		
Photovoltaic Systems = \$50/Inverter (Plus \$5 Per Panel)		
X-Ray Or Radiation Equipment, Motion Picture Machine = \$25 Ea		
ELECTRICAL - SERVICES, OUTLETS, SIGNALING, FIXTURES		
Fixtures - Arc, Mercury, Sod Vapor, Quartz, Dimmer, Time Clock = \$4 Ea		
Fixtures - Fluorescent = \$1.50 Ea		
Fixtures - Incandescent, Led = \$1 Ea		
Outlets - 120 Volts - 20 Amp or Less (Outlets in gangs are counted individually) \$1 Ea		
Outlets - 220V - 20 & 30 Amp = \$5.50 Ea		
Outlets - Over 30 Amps = \$6 Ea		
Service - Emergency Wiring or Repairing Illegal/Condemned = \$20		
Service - Permanent and Temporary = \$30 1 st 100 Amps (Ea Addtl 100 Amp \$20)		
Service - Sub-Service or Feeder Disconnect #8 And Larger = \$10		
Signaling Systems - Fire Alarm = \$20		
Signaling Systems - Heat, Smoke Detectors, Horns, Bells, Pull = \$1 Ea		
Signaling Systems - Intercom, Load Management = \$4 Ea		
(Minimum permit fee for this application is \$60.00) TOTAL FEES		

DOUBLE FEES SHALL BE CHARGED IF WORK IS STARTED BEFORE PERMIT IS ISSUED. This permit is in effect for 18 months from date of issue unless work is not started within 120 days of issue date, or activity ceases for more than 120 days, after which this permit shall lapse.

WORK COVERED BEFORE INSPECTION WILL BE REQUIRED TO BE TOTALLY EXPOSED FOR INSPECTION.


Signature of Applicant

wade.roberts@pieperpower.com
Email of Applicant

SIGN SPECIFICATIONS

[A] - CABINET
Lighting: Non-Lit
Material: Aluminum
Face Color: Paint to Match PMS 286c Blue
Cabinet Color: Paint to Match PMS 286c Blue
Voltage: TBD
Installation: New Structure

[B] - LOGO PAN
Material: Fabricated Stainless Steel
Color: Horizontal Brushed

[C] - GRAPHICS
Material: Mask & Spray
Color: Paint to Match PMS 286c Blue

[D] - GRAPHICS
Material: Vinyl
Color: White



face A face B

additional layout



top view



face A face B side view



922 S. 70th St., Milwaukee, WI 53214
414.453.4010 • www.poblocki.com

This document is owned by and the information contained in it is proprietary to Poblocki Sign Company, LLC. By receipt hereof, the holder agrees not to use the information, disclose it to any third party or reproduce this document without the prior written consent of Poblocki Sign Company, LLC. Holder also agrees to immediately return this document upon request by Poblocki Sign Company, LLC.

This document represents only an approximation of material colors specified. Actual product colors may vary from this print or digital image.

Project

Husco
Waukesha, WI

Scale: 1/2"=1'

Original Page Size: 11" x 17"

Notes

Revisions

REV	DESCRIPTION	BY	DATE
01	layout	msh	08.29.18
02	layout	msh	09.11.18

Rep.: Paul Kaminski
Drawn By: Marshall Hogan Orig. Date: 07/19/18

Sign Loc. No. various

MON-03

D/F Monument
Sign. Type

82862

OPP - Project - Job No.

C01

Design



922 S. 70th St., Milwaukee, WI 53214
414.453.4010 • www.poblocki.com

This document is owned by and the information contained in it is proprietary to Poblocki Sign Company, LLC. By receipt hereof, the holder agrees not to use the information, disclose it to any third party or reproduce this document without the prior written consent of Poblocki Sign Company, LLC. Holder also agrees to immediately return this document upon request by Poblocki Sign Company, LLC.

This document represents only an approximation of material colors specified. Actual product colors may vary from this print or digital image.

Project

Husco
Waukesha, WI

Scale: NTS

Original Page Size: 11" x 17"

Notes

Revisions

REV	DESCRIPTION	BY	DATE
01	locations	msh	08.29.18
02	locations	msh	09.07.18

Rep.: Paul Kaminski
Drawn By: Marshall Hogan Orig. Date: 07/19/18

Sign Loc. No.

00

Site Plan
Sign. Type

82862

OPP - Project - Job No.

C01

Design

PERMANENT SIGN PERMIT APPLICATION
ONE APPLICATION PER SIGN

SITE ADDRESS : 2239 PEWAUKEE ROAD, WAUKESHA, WI 53188
Total Number of signs applying for today: 9 Value of Sign(s) \$ 97,060.00
FEE: \$40 min. or \$1 per sq. ft. Required in full at time of submittal. FEE IS NON-REFUNDABLE.
Location of THIS sign: 2239 PEWAUKEE ROAD, WAUKESHA, WI 53188

Office Use Only
☐ PICTURE/Drawing/Site Plan
☐ FEE
☐ ELECTRICAL PERMIT
Paid: _____ Initials: _____

Business Name: HUSCO INTERNATIONAL Sign Contractor: POBLOCKI SIGN COMPANY
Owner Name: RICH MARVAK Address: 922 S 70TH STREET
Business Phone: 262-513-4252 City/State/Zip: MILWAUKEE/WI/53214
For questions call: ☐ Business ☒ Sign Contractor Phone: 414-777-4232
IF THIS IS AREA IS LEFT EMPTY, PERMIT WILL NOT BE MAILED.

(MANDATORY FIELD; application will be returned if left blank.)
You must submit an electrical permit signed by a licensed electrician with all illuminated sign permit applications.
HAS THIS BEEN DONE? ☒ YES, Permit No. BL - - ☐ NO ☐ NOT APPLICABLE

ATTACH A COLOR PHOTO, DRAWING, AND/OR SITE PLAN. Show dimensions to scale, colors, and location of sign.
CHECK ONE: ☐ New Sign ☒ Existing Sign ☐ Face Change Only
TYPE OF SIGN (Circle all that apply):
Wall Door Projecting Window Roof Billboard
Flat Awning Freestanding Yard Double Face
Horizontal Width of Sign 6'-6" Vertical dimension of Sign 10'-6" TOTAL Square Footage: 68.25 sq. ft.
If Sign is detached or projecting, please supply: Total Height _____ Clearance: _____ Setback: 10'
Premise Data: Street Frontage: 948' Building or Tenant Space Width: 455' Other Street Frontage: _____

PLEASE LIST ALL EXISTING SIGNAGE ON THE BACK OF THIS SHEET.

By my signature, I state and agree, that I have carefully examined the completed application and do hereby certify that all information herein is true and correct, and I further certify that any and all work performed shall be done in accordance with the Ordinances of the City of Waukesha, and the Laws of the State of Wisconsin pertaining to the work described herein

Legal Signature  Print Name Drew Jenson Date 10/01/2018

OFFICE USE ONLY
Zoning District: _____ Gross sign area for premises: _____ Area used by other signs: _____
☐ Approved Conditions (if any):
☐ Must submit electrical permit within 30 days of meeting or permit shall be voided.

☐ Denied Does not conform to:

☐ Height ☐ Architecturally compatible ☐ Not to face R-district ☐ Clearance ☐ Area ☐ Corner Vision
☐ Projection ☐ Avoid needless elaboration ☐ Consolidation of signs ☐ Distracting sign ☐ Setback ☐ Other
Authorized Signature _____ Date of Review _____

INCOMPLETE APPLICATIONS MAY NOT BE PROCESSED.

Review Board meets the 3rd Monday of the month at 8:15 am. DEADLINE IS THE MONDAY BEFORE THE MEETING.

CITY OF WAUKESHA · 201 DELAFIELD STREET · WAUKESHA, WI 53188 · (262) 524-3530
DEPARTMENT OF COMMUNITY DEVELOPMENT - BUILDING INSPECTION

APPLICATION FOR ELECTRICAL PERMIT

JOB ADDRESS: 2239 Pewaukee Road Waukesha, WI 53188 Date: Permit #:

MANDATORY - WORK /

LOCATION DETAILS:

Owner Name: Husco International, Inc. Estimate of Cost

Elec. Contractor Company: Pieper Electric, Inc. Phone 414-462-7700 Contractor License # / Exp Date. 246841

Master Electrician Name Wade Roberts Phone 414-462-7700 Master License # / Exp Date. 693198

Address: 5477 S Westridge Court City/Zip: New Berlin/53151

No. of Units Heat Contractor Name:

ELECTRICAL - APPLIANCES, HVAC, MOTORS, EXT LIGHTING	No.	Amount
Area Lt Poles, Floorings for Fixtures Or Signs, Post Lanterns = \$10 Ea		
Direct Wired - WH, Range, Dryer, Dishwasher, Disposal = \$6 Ea		
HVAC - Electric Heating = \$5/Unit + .50/kw		
HVAC - Furnace, Heat Pump, Boiler = \$15 Ea		
HVAC - Refrigeration, Ac, Air Cooling Or Similar Devices = \$20		
Lamp Signs Outline Lighting = \$15 Ea		
Motors = \$1/HP		
ELECTRICAL - OTHER		
Busways = \$1/Ft		
Failure To Call For Inspection, Install And Final \$75		
Fuel Dispensing Pumps Including LP & CNG = \$25 Ea		
Generators, Transformers = .50/kw - \$25 min. fee		
Industrial Elect Furnace, Capacitor Banks, Reactors Sub-Stat = .50/kw - \$25 min. fee		
Swimming Pool; Grounding of Pool & Equipment - In Ground \$75		
- Above Ground \$50		
- Spa or Hot Tub \$50		
- Hydro Massage Bathtub \$20		
Photovoltaic Systems = \$50/Inverter (Plus \$5 Per Panel)		
X-Ray Or Radiation Equipment, Motion Picture Machine = \$25 Ea		
ELECTRICAL - SERVICES, OUTLETS, SIGNALING, FIXTURES		
Fixtures - Arc, Mercury, Sod Vapor, Quartz, Dimmer, Time Clock = \$4 Ea		
Fixtures - Fluorescent = \$1.50 Ea		
Fixtures - Incandescent, Led = \$1 Ea		
Outlets - 120 Volts - 20 Amp or Less (Outlets in gangs are counted individually) \$1 Ea		
Outlets - 220V - 20 & 30 Amp = \$5.50 Ea		
Outlets - Over 30 Amps = \$6 Ea		
Service - Emergency Wiring or Repairing Illegal/Condemned = \$20		
Service - Permanent and Temporary = \$30 1st 100 Amps (Ea Addtl 100 Amp \$20)		
Service - Sub-Service or Feeder Disconnect #8 And Larger = \$10		
Signaling Systems - Fire Alarm = \$20		
Signaling Systems - Heat, Smoke Detectors, Horns, Bells, Pull = \$1 Ea		
Signaling Systems - Intercom, Load Management = \$4 Ea		
(Minimum permit fee for this application is \$60.00) TOTAL FEES		

DOUBLE FEES SHALL BE CHARGED IF WORK IS STARTED BEFORE PERMIT IS ISSUED. This permit is in effect for 18 months from date of issue unless work is not started within 120 days of issue date, or activity ceases for more than 120 days, after which this permit shall lapse.

WORK COVERED BEFORE INSPECTION WILL BE REQUIRED TO BE TOTALLY EXPOSED FOR INSPECTION.


Signature of Applicant

wade.roberts@pieperpower.com
Email of Applicant

SIGN SPECIFICATIONS

[A] - CABINET
Lighting: Non-Lit
Material: Aluminum
Face Color: Paint to Match PMS 286c Blue
Cabinet Color: Paint to Match PMS 286c Blue
Voltage: TBD
Installation: New Structure

[B] - LOGO PANS
Material: Fabricated Stainless Steel
Color: Horizontal Brushed

[C] - GRAPHICS
Material: Mask & Spray
Color: Paint to Match PMS 286c Blue

[D] - GRAPHICS
Material: Vinyl
Color: White



existing sign, to be removed [NTS]




proposed layout, perpendicular to road [NTS]



top view



face A

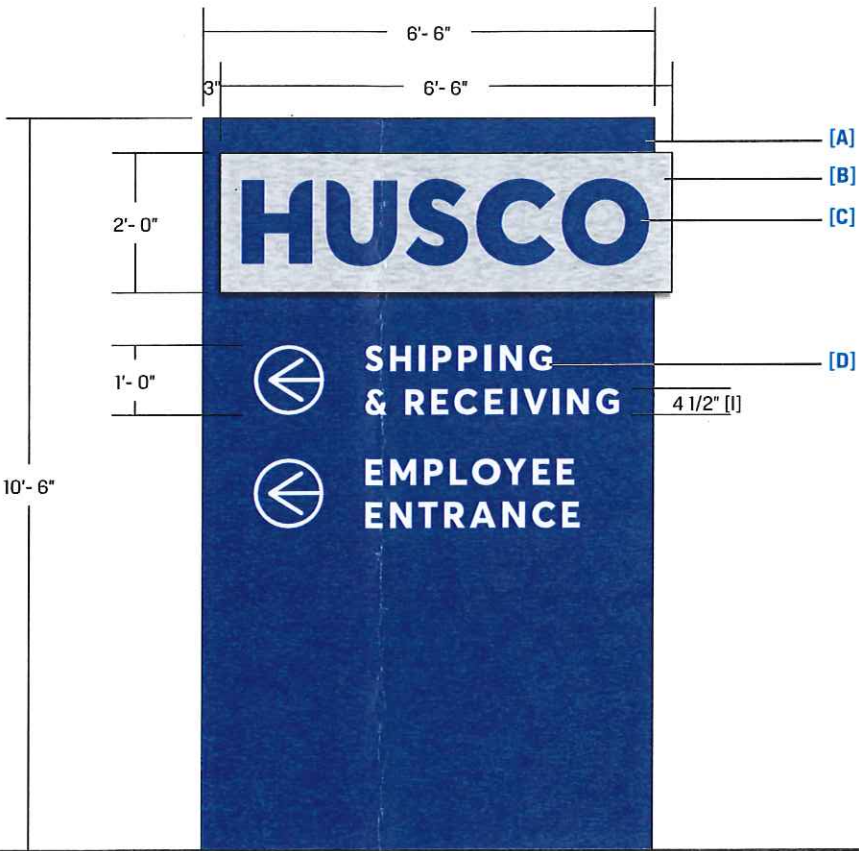

face B



side view



922 S. 70th St., Milwaukee, WI 53214
414.453.4010 • www.poblocki.com

This document is owned by and the information contained in it is proprietary to Poblocki Sign Company, LLC. By receipt hereof, the holder agrees not to use the information, disclose it to any third party or reproduce this document without the prior written consent of Poblocki Sign Company, LLC. Holder also agrees to immediately return this document upon request by Poblocki Sign Company, LLC.

This document represents only an approximation of material colors specified. Actual product colors may vary from this print or digital image.

Project

Husco
Waukesha, WI

Scale: 3/8"=1'

Original Page Size: 11" x 17"

Notes

Revisions

REV	DESCRIPTION	BY	DATE
01	layout	msh	08.29.18
02	copy size	msh	09.11.18

Rep.: Paul Kaminski
Drawn By: Marshall Hogan Orig. Date: 07/19/18

Sign Loc. No. .

MON-02


D/F Monument
Sign. Type

82862

OPP - Project - Job No.

C01

Design

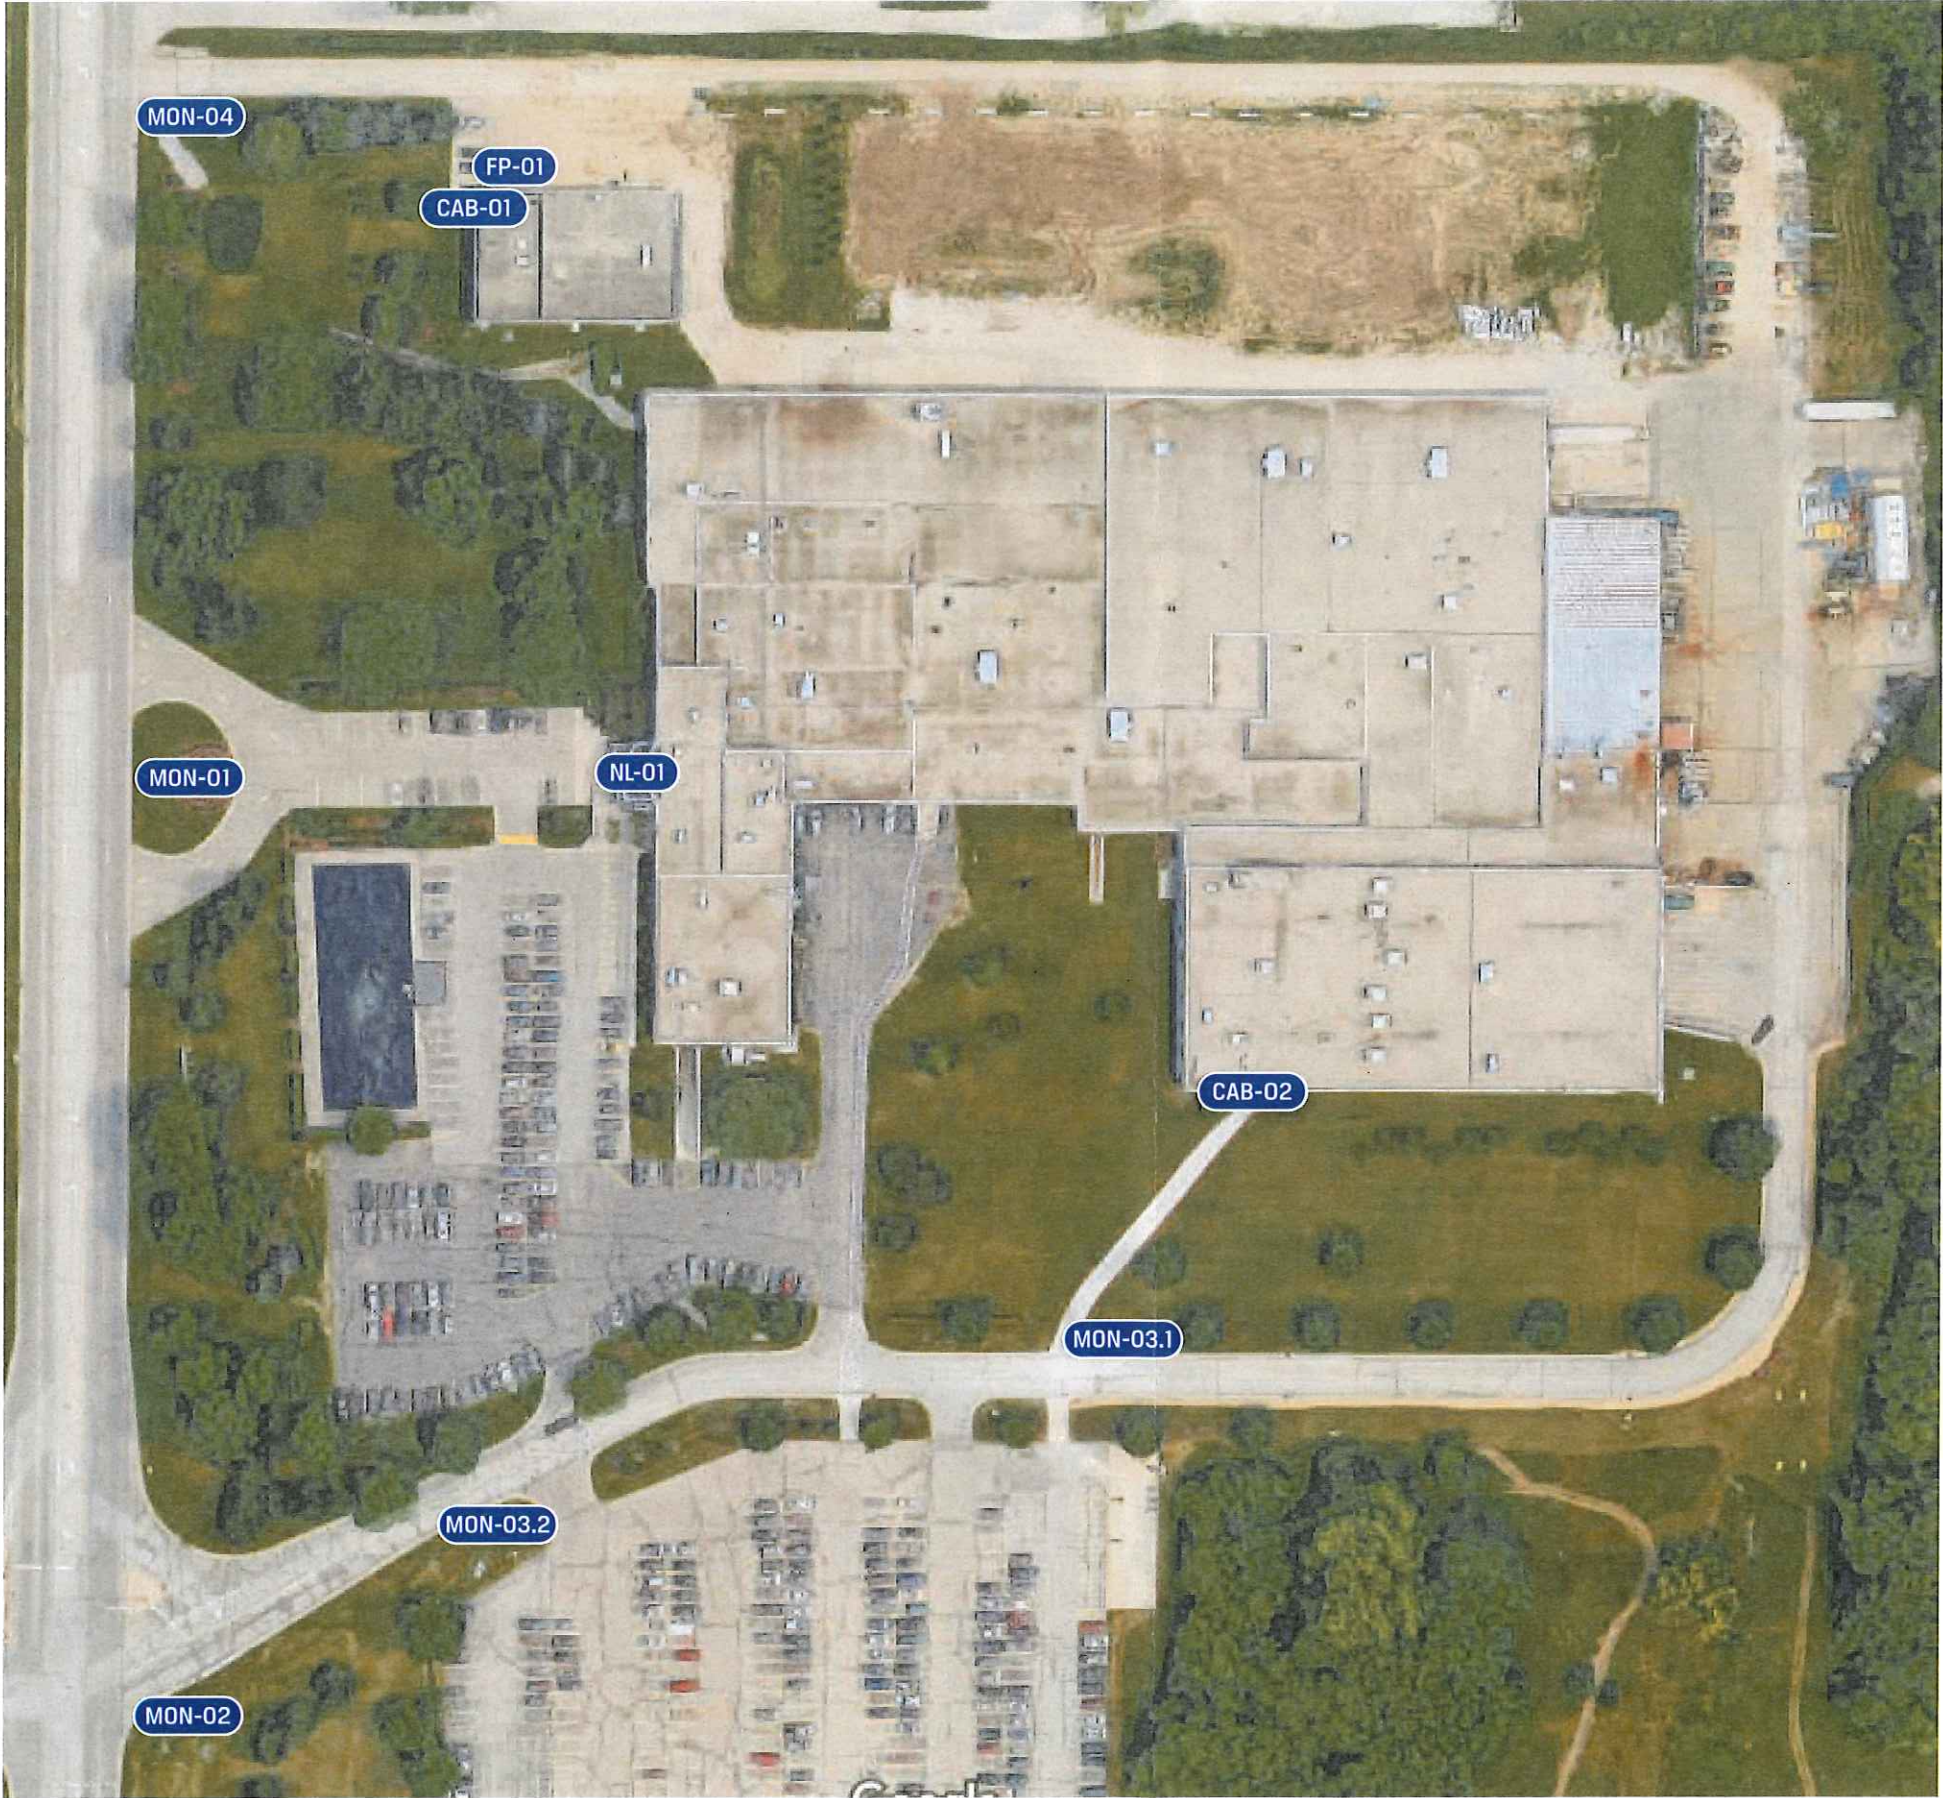

922 S. 70th St., Milwaukee, WI 53214
414.453.4010 • www.poblocki.com

This document is owned by and the information contained in it is proprietary to Poblocki Sign Company, LLC. By receipt hereof, the holder agrees not to use the information, disclose it to any third party or reproduce this document without the prior written consent of Poblocki Sign Company, LLC. Holder also agrees to immediately return this document upon request by Poblocki Sign Company, LLC.

This document represents only an approximation of material colors specified. Actual product colors may vary from this print or digital image.

Project

Husco

Waukesha, WI

Scale: NTS

Original Page Size: 11" x 17"

Notes

Revisions

REV	DESCRIPTION	BY	DATE
01	locations	msh	08.29.18
02	locations	msh	09.07.18

Rep.: Paul Kaminski

Drawn By: Marshall Hogan Orig. Date: 07/19/18

Sign Loc. No. .

00

Site Plan
Sign. Type

82862

OPP - Project - Job No.

C01

Design

PERMANENT SIGN PERMIT APPLICATION
ONE APPLICATION PER SIGN

SITE ADDRESS : 2239 PEWAUKEE ROAD, WAUKESHA, WI 53188

Total Number of signs applying for today: 9 Value of Sign(s) \$ 97,060.00
FEE: \$40 min. or \$1 per sq. ft. Required in full at time of submittal. FEE IS NON-REFUNDABLE.

Location of THIS sign: 2239 PEWAUKEE ROAD, WAUKESHA, WI 53188

Business Name: HUSCO INTERNATIONAL Sign Contractor: POBLOCKI SIGN COMPANY
Owner Name: RICH MARVAK Address: 922 S 70TH STREET
Business Phone: 262-513-4252 City/State/Zip: MILWAUKEE/WI/53214
For questions call: ☐ Business ☒ Sign Contractor Phone: 414-777-4232

PERMIT NUMBER

Office Use Only

☐ PICTURE/Drawing/Site Plan

☐ FEE

☐ ELECTRICAL PERMIT

Paid: _____ Initials: _____

Permit copy will be mailed to this address

IF THIS IS AREA IS LEFT EMPTY, PERMIT WILL NOT BE MAILED.

(MANDATORY FIELD; application will be returned if left blank.)
You must submit an electrical permit signed by a licensed electrician with all illuminated sign permit applications.
HAS THIS BEEN DONE? ☒ YES, Permit No. BL - - ☐ NO ☐ NOT APPLICABLE

ATTACH A COLOR PHOTO, DRAWING, AND/OR SITE PLAN. Show dimensions to scale, colors, and location of sign.

CHECK ONE: ☐ New Sign ☒ Existing Sign ☐ Face Change Only
TYPE OF SIGN (Circle all that apply):
Wall Door Projecting Window Roof Billboard
Flat Awning Freestanding Yard Double Face

Horizontal Width of Sign 10' Vertical dimension of Sign 13' TOTAL Square Footage: 130 sq. ft.

If Sign is detached or projecting, please supply: Total Height _____ Clearance: _____ Setback: 10'

Premise Data: Street Frontage: 948' Building or Tenant Space Width: 455' Other Street Frontage: _____

PLEASE LIST ALL EXISTING SIGNAGE ON THE BACK OF THIS SHEET.

By my signature, I state and agree, that I have carefully examined the completed application and do hereby certify that all information herein is true and correct, and I further certify that any and all work performed shall be done in accordance with the Ordinances of the City of Waukesha, and the Laws of the State of Wisconsin pertaining to the work described herein

Legal Signature [Signature] Print Name Drew Jenson Date 10/01/2018

OFFICE USE ONLY

Zoning District: _____ Gross sign area for premises: _____ Area used by other signs: _____

☐ Approved Conditions (if any):
☐ Must submit electrical permit within 30 days of meeting or permit shall be voided.

☐ Denied Does not conform to:

☐ Height ☐ Architecturally compatible ☐ Not to face R-district ☐ Clearance ☐ Area ☐ Corner Vision
☐ Projection ☐ Avoid needless elaboration ☐ Consolidation of signs ☐ Distracting sign ☐ Setback ☐ Other

Authorized Signature _____ Date of Review _____

INCOMPLETE APPLICATIONS MAY NOT BE PROCESSED.

Review Board meets the 3rd Monday of the month at 8:15 am. DEADLINE IS THE MONDAY BEFORE THE MEETING.

CITY OF WAUKESHA · 201 DELAFIELD STREET · WAUKESHA, WI 53188 · (262) 524-3530
DEPARTMENT OF COMMUNITY DEVELOPMENT - BUILDING INSPECTION

APPLICATION FOR ELECTRICAL PERMIT

JOB ADDRESS: 2239 Pewaukee Road Waukesha, WI 53188 Date: Permit #:
MANDATORY- WORK /
LOCATION DETAILS:
Owner Name: Husco International, Inc. Estimate of Cost
Elec. Contractor Company : Pieper Electric, Inc. Phone 414-462-7700 Contractor License # / Exp Date. 246847
Master Electrician Name Wade Roberts Phone 414-462-7700 Master License # / Exp Date. 693198
Address: 5477 S Westridge Court City/Zip: New Berlin/53151
No. of Units Heat Contractor Name:

ELECTRICAL - APPLIANCES, HVAC, MOTORS, EXT LIGHTING	No.	Amount
Area Lt Poles, Floorings for Fixtures Or Signs, Post Lanterns = \$10 Ea		
Direct Wired – WH, Range, Dryer, Dishwasher, Disposal = \$6 Ea		
HVAC – Electric Heating = \$5/Unit + .50/kw		
HVAC – Furnace, Heat Pump, Boiler = \$15 Ea		
HVAC – Refrigeration, Ac, Air Cooling Or Similar Devices = \$20		
Lamp Signs Outline Lighting = \$15 Ea		
Motors = \$1/HP		
ELECTRICAL - OTHER		
Busways = \$1/Ft		
Failure To Call For Inspection, Install And Final \$75		
Fuel Dispensing Pumps Including LP & CNG = \$25 Ea		
Generators, Transformers = .50/kw - \$25 min. fee		
Industrial Elect Furnace, Capacitor Banks, Reactors Sub-Stat = .50/kw - \$25 min. fee		
Swimming Pool; Grounding of Pool & Equipment – In Ground \$75		
- Above Ground \$50		
- Spa or Hot Tub \$50		
- Hydro Massage Bathtub \$20		
Photovoltaic Systems = \$50/Inverter (Plus \$5 Per Panel)		
X-Ray Or Radiation Equipment, Motion Picture Machine = \$25 Ea		
ELECTRICAL - SERVICES, OUTLETS, SIGNALING, FIXTURES		
Fixtures – Arc, Mercury, Sod Vapor, Quartz, Dimmer, Time Clock = \$4 Ea		
Fixtures – Fluorescent = \$1.50 Ea		
Fixtures – Incandescent, Led = \$1 Ea		
Outlets – 120 Volts – 20 Amp or Less (Outlets in gangs are counted individually) \$1 Ea		
Outlets – 220V – 20 & 30 Amp = \$5.50 Ea		
Outlets – Over 30 Amps = \$6 Ea		
Service – Emergency Wiring or Repairing Illegal/Condemned = \$20		
Service – Permanent and Temporary = \$30 1st 100 Amps (Ea Addtl 100 Amp \$20)		
Service – Sub-Service or Feeder Disconnect #8 And Larger = \$10		
Signaling Systems – Fire Alarm = \$20		
Signaling Systems – Heat, Smoke Detectors, Horns, Bells, Pull = \$1 Ea		
Signaling Systems – Intercom, Load Management = \$4 Ea		
(Minimum permit fee for this application is \$60.00) TOTAL FEES		

DOUBLE FEES SHALL BE CHARGED IF WORK IS STARTED BEFORE PERMIT IS ISSUED. This permit is in effect for 18 months from date of issue unless work is not started within 120 days of issue date, or activity ceases for more than 120 days, after which this permit shall lapse.

WORK COVERED BEFORE INSPECTION WILL BE REQUIRED TO BE TOTALLY EXPOSED FOR INSPECTION.


Signature of Applicant


wade.roberts@pieperpower.com
Email of Applicant

SIGN SPECIFICATIONS

[A] - CABINET
Lighting: Lit
Material: Aluminum
Face Color: Paint to Match PMS 286c Blue
Cabinet Color: Paint to Match PMS 286c Blue
Voltage: TBD
Installation: New Structure

[B] - BACK-LIT PAN
Lighting: LED
Voltage: TBD
Material: Fabricated Stainless Steel
Color: Horizontal Brushed
Installation: Stand-off 2"

[C] - GRAPHICS
Material: Backed-Up
Color: White

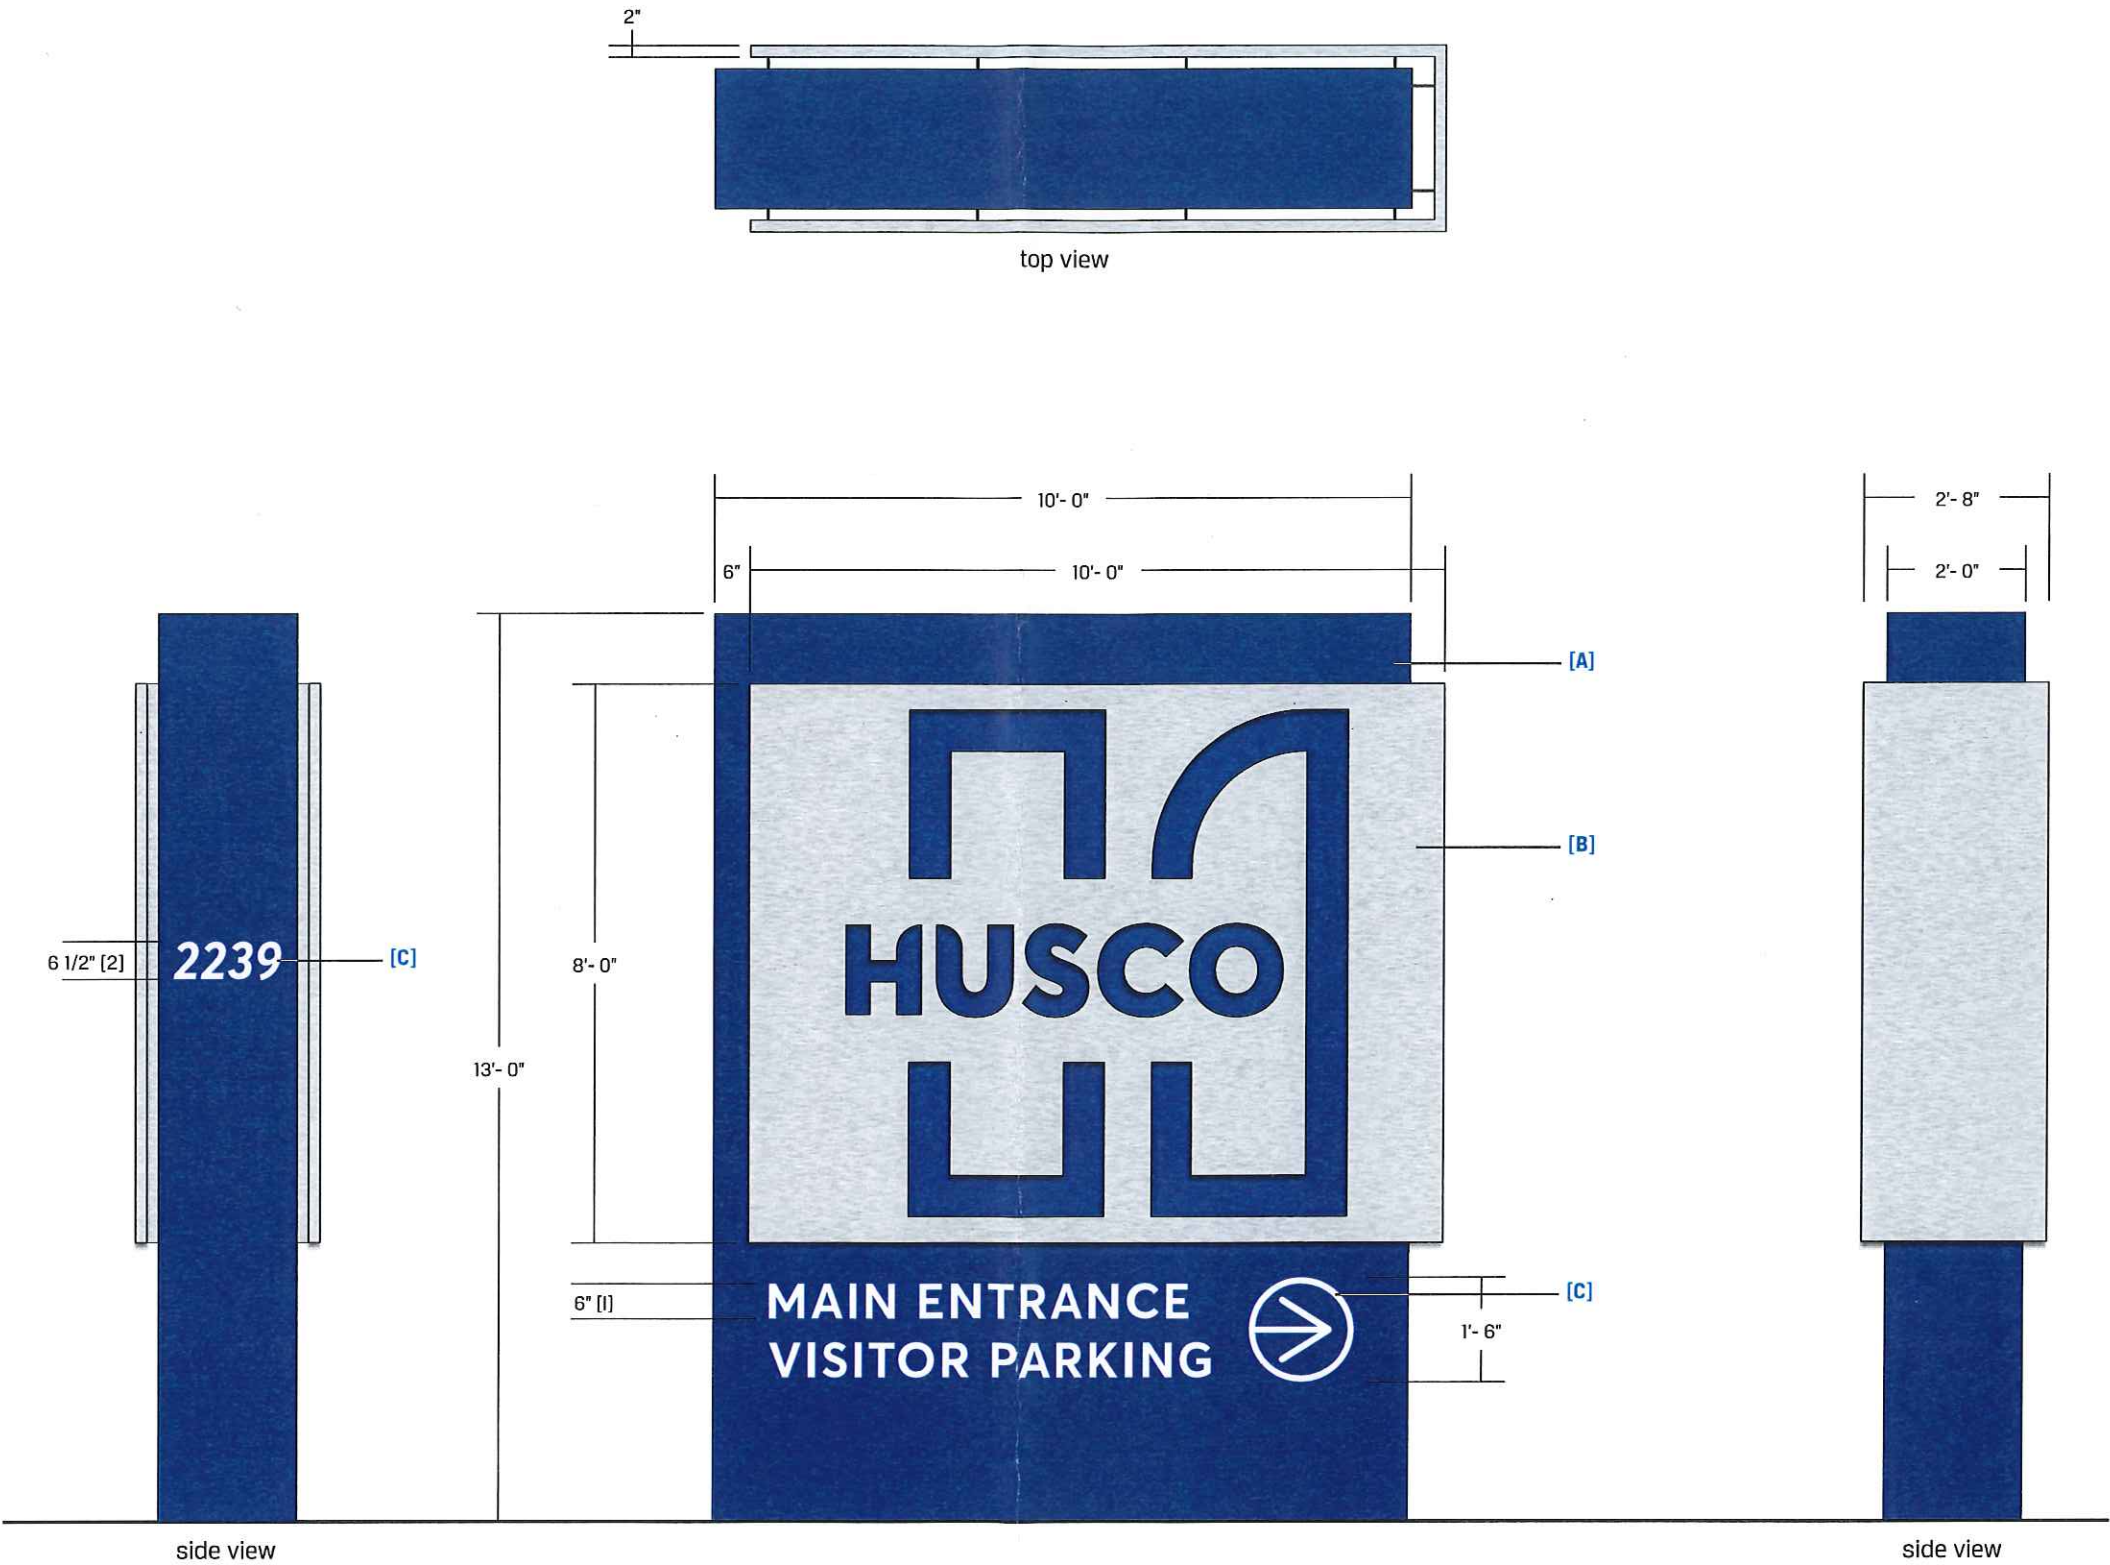

922 S. 70th St., Milwaukee, WI 53214
414.453.4010 • www.poblocki.com

This document is owned by and the information contained in it is proprietary to Poblocki Sign Company, LLC. By receipt hereof, the holder agrees not to use the information, disclose it to any third party or reproduce this document without the prior written consent of Poblocki Sign Company, LLC. Holder also agrees to immediately return this document upon request by Poblocki Sign Company, LLC.

This document represents only an approximation of material colors specified. Actual product colors may vary from this print or digital image.

Project
Husco
Waukesha, WI

Scale: 3/8"=1'
Original Page Size: 11" x 17"

Notes

Revisions

REV	DESCRIPTION	BY	DATE
01	layout	msh	08.28.18
02	copy size	msh	09.11.18

Rep.: Paul Kaminski
Drawn By: Marshall Hogan Orig. Date: 07/19/18

Sign Loc. No. .

MON-01
D/F Monument
Sign. Type
82862
OPP - Project - Job No.
C01
Design



922 S. 70th St., Milwaukee, WI 53214
414.453.4010 • www.poblocki.com

This document is owned by and the information contained in it is proprietary to Poblocki Sign Company, LLC. By receipt hereof, the holder agrees not to use the information, disclose it to any third party or reproduce this document without the prior written consent of Poblocki Sign Company, LLC. Holder also agrees to immediately return this document upon request by Poblocki Sign Company, LLC.

This document represents only an approximation of material colors specified. Actual product colors may vary from this print or digital image.

Project

Husco

Waukesha, WI

Scale: NTS

Original Page Size: 11" x 17"

Notes

Revisions

REV	DESCRIPTION	BY	DATE
01	locations	msh	08.29.18
02	locations	msh	09.07.18

Rep.: Paul Kaminski

Drawn By: Marshall Hogan Orig. Date: 07/19/18

Sign Loc. No. .

00

Site Plan
Sign. Type

82862

OPP - Project - Job No.

C01

Design

PERMANENT SIGN PERMIT APPLICATION

ONE APPLICATION PER SIGN

SITE ADDRESS : 2239 PEWAUKEE ROAD, WAUKESHA, WI 53188

Total Number of signs applying for today: 9 Value of Sign(s) \$ 97,060.00
FEE: \$40 min. or \$1 per sq. ft. Required in full at time of submittal. **FEE IS NON-REFUNDABLE.**

Location of THIS sign: 2239 PEWAUKEE ROAD, WAUKESHA, WI 53188

Office Use Only

☐ PICTURE/Drawing/Site Plan

☐ FEE

☐ ELECTRICAL PERMIT

Paid: _____ Initials: _____

Business Name: HUSCO INTERNATIONAL
Owner Name: RICH MARVAK
Business Phone: 262-513-4252
For questions call: ☐ Business ☒ Sign Contractor

Permit copy will be mailed to this address
Sign Contractor: POBLOCKI SIGN COMPANY
Address: 922 S 70TH STREET
City/State/Zip: MILWAUKEE/WI/53214
Phone: 414-777-4232

IF THIS IS AREA IS LEFT EMPTY, PERMIT WILL NOT BE MAILED.

(MANDATORY FIELD; application will be returned if left blank.)
You must submit an electrical permit signed by a licensed electrician with all illuminated sign permit applications.
HAS THIS BEEN DONE? ☐ YES, Permit No. BL - - ☐ NO ☒ NOT APPLICABLE

ATTACH A COLOR PHOTO, DRAWING, AND/OR SITE PLAN. Show dimensions to scale, colors, and location of sign.

CHECK ONE: ☐ New Sign ☐ Existing Sign ☒ Face Change Only

TYPE OF SIGN (Circle all that apply):
☒ Wall ☒ Door ☐ Projecting ☐ Window ☐ Roof ☐ Billboard
☒ Flat ☐ Awning ☐ Freestanding ☐ Yard ☐ Double Face

Horizontal Width of Sign 2' Vertical dimension of Sign 1'-6" TOTAL Square Footage: 3 sq. ft.

If Sign is detached or projecting, please supply: Total Height _____ Clearance: _____ Setback: _____

Premise Data: Street Frontage: 948' Building or Tenant Space Width: 455' Other Street Frontage: _____

PLEASE LIST ALL EXISTING SIGNAGE ON THE BACK OF THIS SHEET.

By my signature, I state and agree, that I have carefully examined the completed application and do hereby certify that all information herein is true and correct, and I further certify that any and all work performed shall be done in accordance with the Ordinances of the City of Waukesha, and the Laws of the State of Wisconsin pertaining to the work described herein

Legal Signature  Print Name Drew Jenson Date 10/01/2018

OFFICE USE ONLY

Zoning District: _____ Gross sign area for premises: _____ Area used by other signs: _____

☐ **Approved** Conditions (if any):
☐ Must submit electrical permit within 30 days of meeting or permit shall be voided.

☐ **Denied** Does not conform to:

<input type="checkbox"/> Height	<input type="checkbox"/> Architecturally compatible	<input type="checkbox"/> Not to face R-district	<input type="checkbox"/> Clearance	<input type="checkbox"/> Area	<input type="checkbox"/> Corner Vision
<input type="checkbox"/> Projection	<input type="checkbox"/> Avoid needless elaboration	<input type="checkbox"/> Consolidation of signs	<input type="checkbox"/> Distracting sign	<input type="checkbox"/> Setback	<input type="checkbox"/> Other

Authorized Signature _____ Date of Review _____

INCOMPLETE APPLICATIONS MAY NOT BE PROCESSED.

Review Board meets the 3rd Monday of the month at 8:15 am. DEADLINE IS THE MONDAY BEFORE THE MEETING.

SIGN SPECIFICATIONS

[A] - FLAT PANEL
Material: Aluminum
Face Color: Paint to Match PMS 286c Blue
Installation: Screw Through Face

[B] - GRAPHICS
Material: Vinyl
Color: White



existing sign, to be removed [NTS]



proposed layout [NTS]



922 S. 70th St., Milwaukee, WI 53214
414.453.4010 • www.poblocki.com

This document is owned by and the information contained in it is proprietary to Poblocki Sign Company, LLC. By receipt hereof, the holder agrees not to use the information, disclose it to any third party or reproduce this document without the prior written consent of Poblocki Sign Company, LLC. Holder also agrees to immediately return this document upon request by Poblocki Sign Company, LLC.

This document represents only an approximation of material colors specified. Actual product colors may vary from this print or digital image.

Project

Husco
Waukesha, WI

Scale: 3"=1'

Original Page Size: 11" x 17"

Notes

Revisions

REV	DESCRIPTION	BY	DATE
01	copy	msh	08.30.18


Rep.: Paul Kaminski
Drawn By: Marshall Hogan Orig. Date: 07/19/18

Sign Loc. No. .

FP-01
S/F Flat Panel
Sign. Type

82862
OPP - Project - Job No.

C01
Design

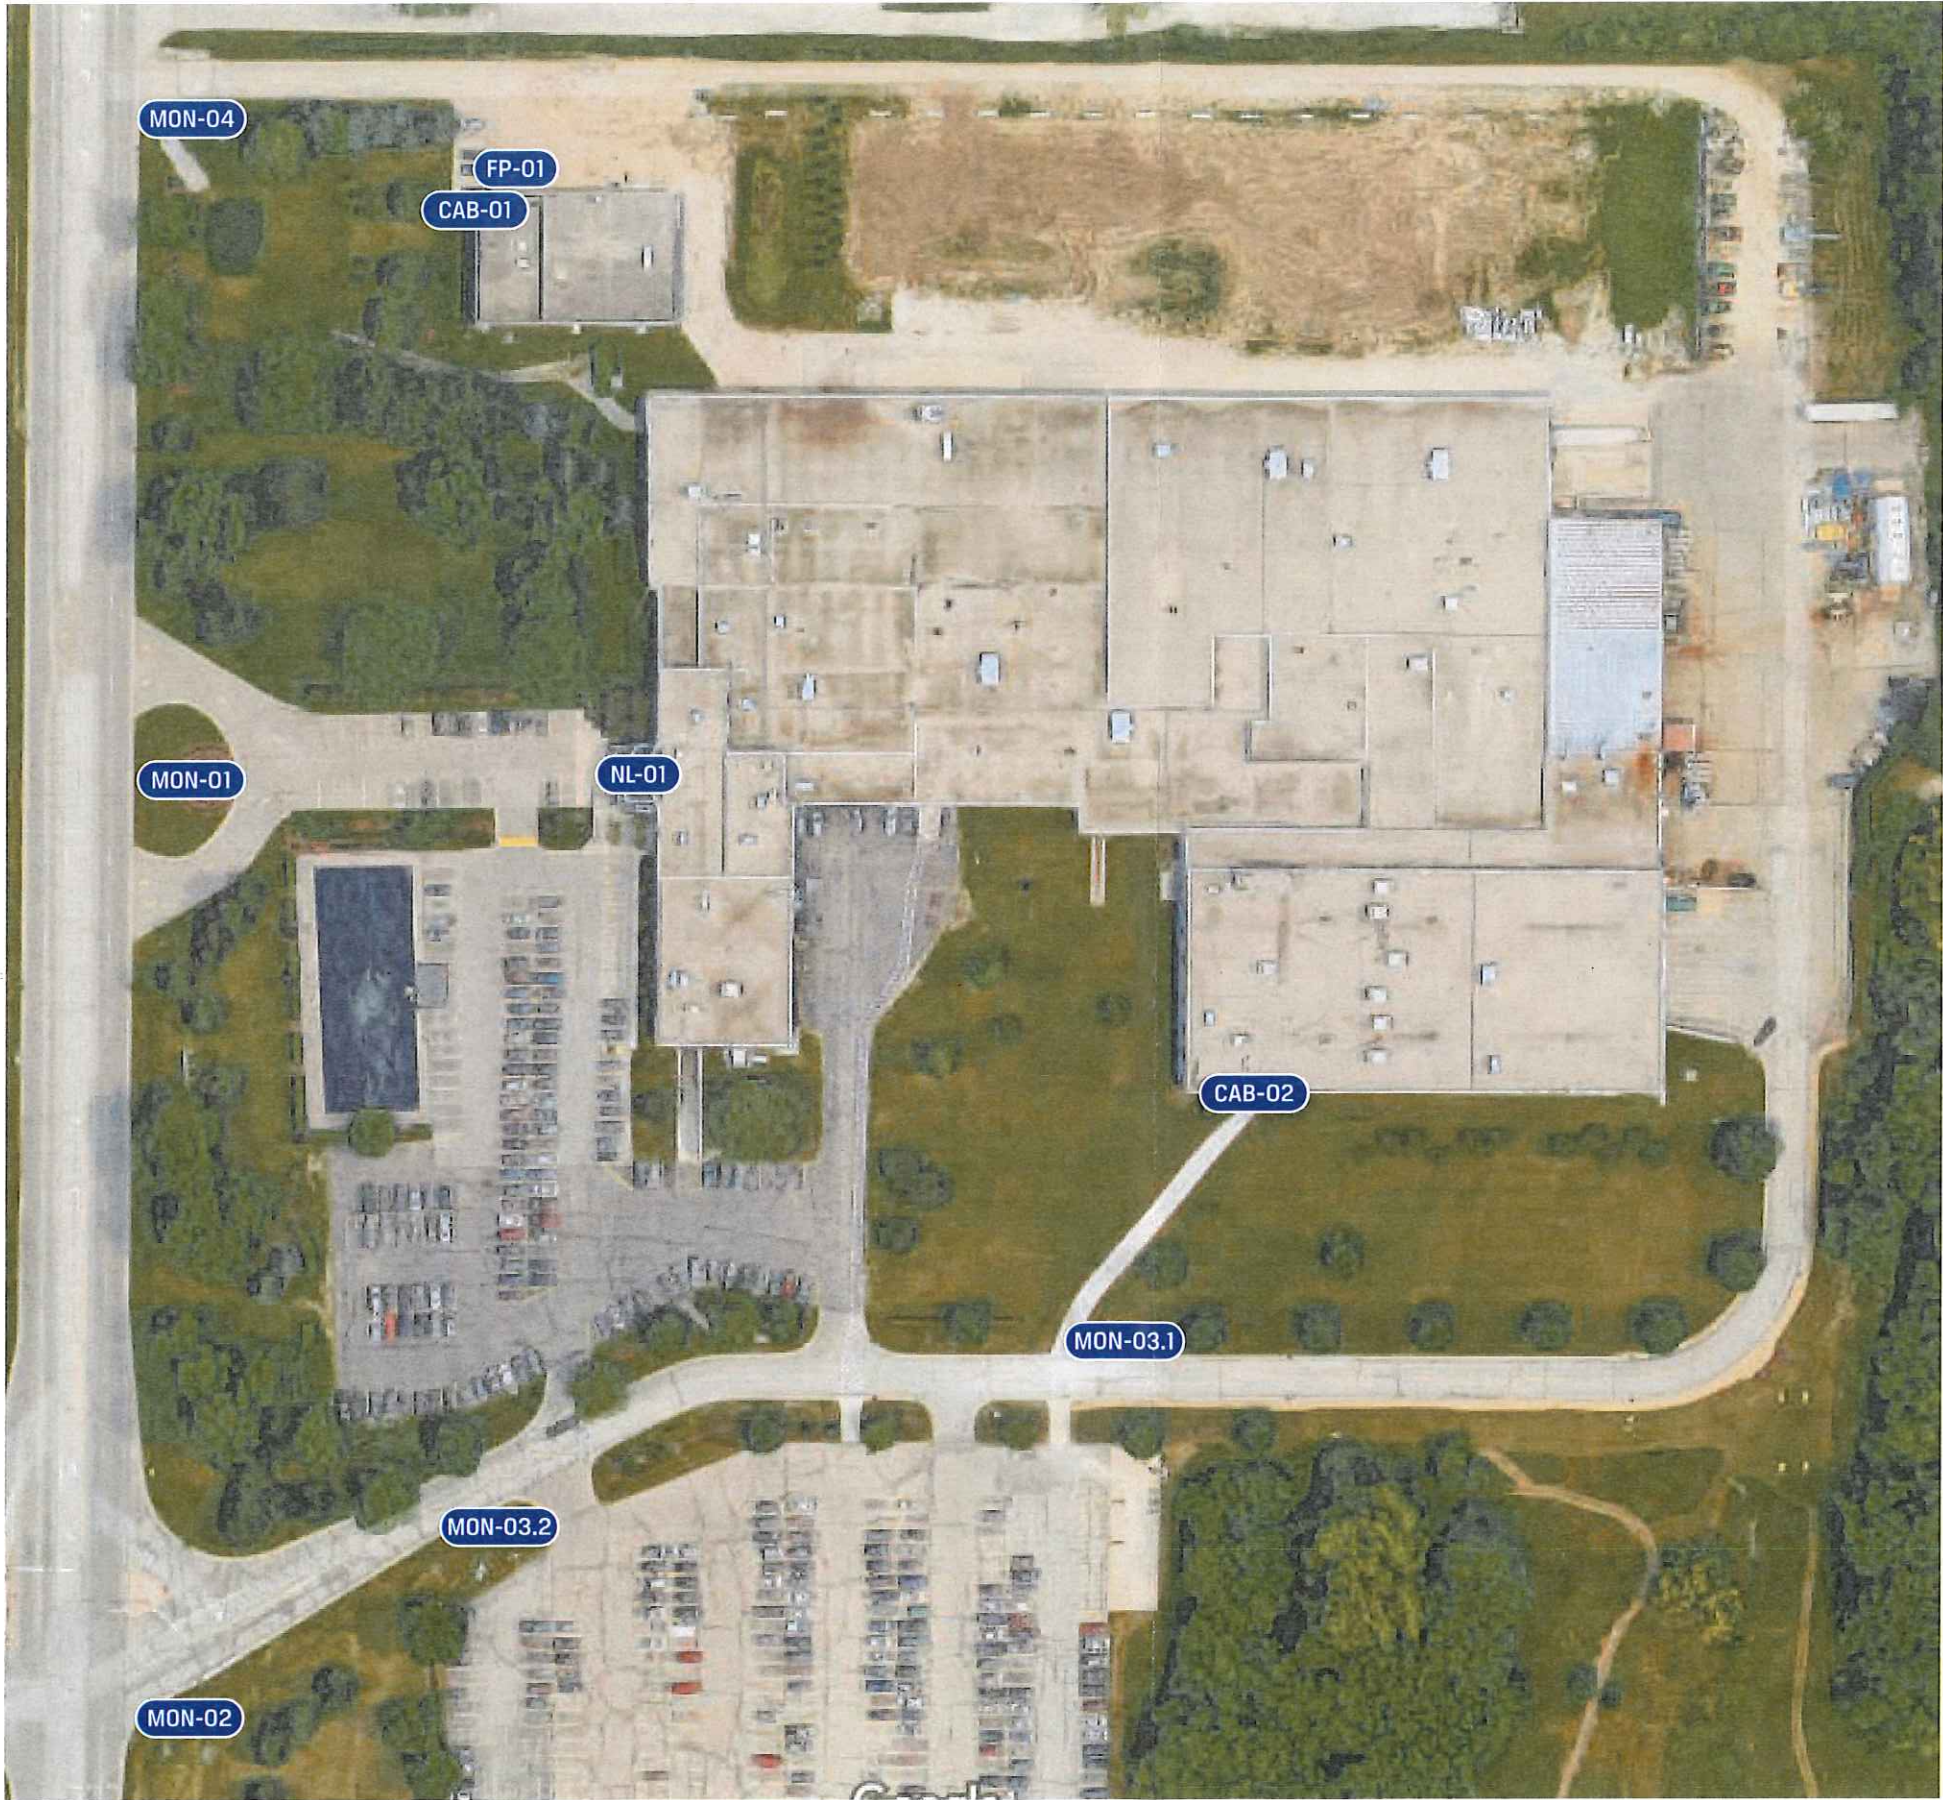

922 S. 70th St., Milwaukee, WI 53214
414.453.4010 • www.poblocki.com

This document is owned by and the information contained in it is proprietary to Poblocki Sign Company, LLC. By receipt hereof, the holder agrees not to use the information, disclose it to any third party or reproduce this document without the prior written consent of Poblocki Sign Company, LLC. Holder also agrees to immediately return this document upon request by Poblocki Sign Company, LLC.

This document represents only an approximation of material colors specified. Actual product colors may vary from this print or digital image.

Project

Husco

Waukesha, WI

Scale: NTS

Original Page Size: 11" x 17"

Notes

Revisions

REV	DESCRIPTION	BY	DATE
01	locations	msh	08.29.18
02	locations	msh	09.07.18

Rep.: Paul Kaminski

Drawn By: Marshall Hogan Orig. Date: 07/19/18

Sign Loc. No. .

00

Site Plan
Sign. Type

82862

OPP - Project - Job No.

C01

Design

PERMANENT SIGN PERMIT APPLICATION

ONE APPLICATION PER SIGN

SITE ADDRESS : 2239 PEWAUKEE ROAD, WAUKESHA, WI 53188

Total Number of signs applying for today: 9 Value of Sign(s) \$ 97,060.00

FEE: \$40 min. or \$1 per sq. ft. Required in full at time of submittal. **FEE IS NON-REFUNDABLE.**

Location of THIS sign: 2239 PEWAUKEE ROAD, WAUKESHA, WI 53188

Office Use Only

☐ PICTURE/Drawing/Site Plan

☐ FEE

☐ ELECTRICAL PERMIT

Paid: _____ Initials: _____

Permit copy will be mailed to this address

Business Name: HUSCO INTERNATIONAL

Sign Contractor: POBLOCKI SIGN COMPANY

Owner Name: RICH MARVAK

Address: 922 S 70TH STREET

Business Phone: 262-513-4252

City/State/Zip: MILWAUKEE/WI/53214

For questions call: ☐ Business ☒ Sign Contractor

Phone: 414-777-4232

IF THIS IS AREA IS LEFT EMPTY, PERMIT WILL NOT BE MAILED.

(MANDATORY FIELD; application will be returned if left blank.)

You must submit an electrical permit signed by a licensed electrician with all illuminated sign permit applications.

HAS THIS BEEN DONE? ☒ YES, Permit No. BL - - ☐ NO ☐ NOT APPLICABLE

ATTACH A COLOR PHOTO, DRAWING, AND/OR SITE PLAN. Show dimensions to scale, colors, and location of sign.

CHECK ONE:

☐ New Sign ☒ Existing Sign ☐ Face Change Only

TYPE OF SIGN (Circle all that apply):

☒ Wall ☐ Door ☐ Projecting ☐ Window ☐ Roof ☐ Billboard
☐ Flat ☐ Awning ☐ Freestanding ☐ Yard ☐ Double Face

Horizontal Width of Sign 13' Vertical dimension of Sign 4'-9" TOTAL Square Footage: 61.75 sq. ft.

If Sign is detached or projecting, please supply: Total Height _____ Clearance: _____ Setback: _____

Premise Data: Street Frontage: 948' Building or Tenant Space Width: 455' Other Street Frontage: _____

PLEASE LIST ALL EXISTING SIGNAGE ON THE BACK OF THIS SHEET.

By my signature, I state and agree, that I have carefully examined the completed application and do hereby certify that all information herein is true and correct, and I further certify that any and all work performed shall be done in accordance with the Ordinances of the City of Waukesha, and the Laws of the State of Wisconsin pertaining to the work described herein

Legal Signature  Print Name Drew Jenson Date 10/01/2018

OFFICE USE ONLY

Zoning District: _____ Gross sign area for premises: _____ Area used by other signs: _____

☐ Approved Conditions (if any):

☐ Must submit electrical permit within 30 days of meeting or permit shall be voided.

☐ Denied Does not conform to:

☐ Height ☐ Architecturally compatible ☐ Not to face R-district ☐ Clearance ☐ Area ☐ Corner Vision
☐ Projection ☐ Avoid needless elaboration ☐ Consolidation of signs ☐ Distracting sign ☐ Setback ☐ Other

Authorized Signature _____ Date of Review _____

INCOMPLETE APPLICATIONS MAY NOT BE PROCESSED.

Review Board meets the 3rd Monday of the month at 8:15 am. DEADLINE IS THE MONDAY BEFORE THE MEETING.

CITY OF WAUKESHA · 201 DELAFIELD STREET · WAUKESHA, WI 53188 · (262) 524-3530
DEPARTMENT OF COMMUNITY DEVELOPMENT - BUILDING INSPECTION

APPLICATION FOR ELECTRICAL PERMIT

JOB ADDRESS: 2239 Pewaukee Road Waukesha, WI 53188 Date: Permit #:

MANDATORY - WORK /
LOCATION DETAILS:

Owner Name: Husco International, Inc. Estimate of Cost
Elec. Contractor Company: Pieper Electric, Inc. Phone 414-462-7700 Contractor License # / Exp Date. 246847
Master Electrician Name Wade Roberts Phone 414-462-7700 Master License # / Exp Date. 693198
Address: 5477 S Westridge Court City/Zip: New Berlin/53151
No. of Units Heat Contractor Name:

ELECTRICAL - APPLIANCES, HVAC, MOTORS, EXT LIGHTING	No.	Amount
Area Lt Poles, Floorings for Fixtures Or Signs, Post Lanterns = \$10 Ea		
Direct Wired - WH, Range, Dryer, Dishwasher, Disposal = \$6 Ea		
HVAC - Electric Heating = \$5/Unit + .50/kw		
HVAC - Furnace, Heat Pump, Boiler = \$15 Ea		
HVAC - Refrigeration, Ac, Air Cooling Or Similar Devices = \$20		
Lamp Signs Outline Lighting = \$15 Ea		
Motors = \$1/HP		
ELECTRICAL - OTHER		
Busways = \$1/Ft		
Failure To Call For Inspection, Install And Final \$75		
Fuel Dispensing Pumps Including LP & CNG = \$25 Ea		
Generators, Transformers = .50/kw - \$25 min. fee		
Industrial Elect Furnace, Capacitor Banks, Reactors Sub-Stat = .50/kw - \$25 min. fee		
Swimming Pool; Grounding of Pool & Equipment - In Ground \$75		
- Above Ground \$50		
- Spa or Hot Tub \$50		
- Hydro Massage Bathtub \$20		
Photovoltaic Systems = \$50/Inverter (Plus \$5 Per Panel)		
X-Ray Or Radiation Equipment, Motion Picture Machine = \$25 Ea		
ELECTRICAL - SERVICES, OUTLETS, SIGNALING, FIXTURES		
Fixtures - Arc, Mercury, Sod Vapor, Quartz, Dimmer, Time Clock = \$4 Ea		
Fixtures - Fluorescent = \$1.50 Ea		
Fixtures - Incandescent, Led = \$1 Ea		
Outlets - 120 Volts - 20 Amp or Less (Outlets in gangs are counted individually) \$1 Ea		
Outlets - 220V - 20 & 30 Amp = \$5.50 Ea		
Outlets - Over 30 Amps = \$6 Ea		
Service - Emergency Wiring or Repairing Illegal/Condemned = \$20		
Service - Permanent and Temporary = \$30 1st 100 Amps (Ea Addtl 100 Amp \$20)		
Service - Sub-Service or Feeder Disconnect #8 And Larger = \$10		
Signaling Systems - Fire Alarm = \$20		
Signaling Systems - Heat, Smoke Detectors, Horns, Bells, Pull = \$1 Ea		
Signaling Systems - Intercom, Load Management = \$4 Ea		
(Minimum permit fee for this application is \$60.00) TOTAL FEES		

DOUBLE FEES SHALL BE CHARGED IF WORK IS STARTED BEFORE PERMIT IS ISSUED. This permit is in effect for 18 months from date of issue unless work is not started within 120 days of issue date, or activity ceases for more than 120 days, after which this permit shall lapse.

WORK COVERED BEFORE INSPECTION WILL BE REQUIRED TO BE TOTALLY EXPOSED FOR INSPECTION.


Signature of Applicant

wade.roberts@pieperpower.com
Email of Applicant

SIGN SPECIFICATIONS

[A] - CABINET
Lighting: LED Flood Light Bulbs
Material: Aluminum
Face Color: Paint to Match PMS 286c Blue
Cabinet Color: Paint to Match PMS 286c Blue
Voltage: TBD
Installation: New Structure

[B] - BACK-LIT PAN
Lighting: LED
Voltage: TBD
Material: Fabricated Stainless Steel
Color: Horizontal Brushed
Installation: Stand-off 2"


[C] - GRAPHICS
Material: Backed-Up
Color: White





existing sign, to be removed [NTS]



proposed day view [NTS]

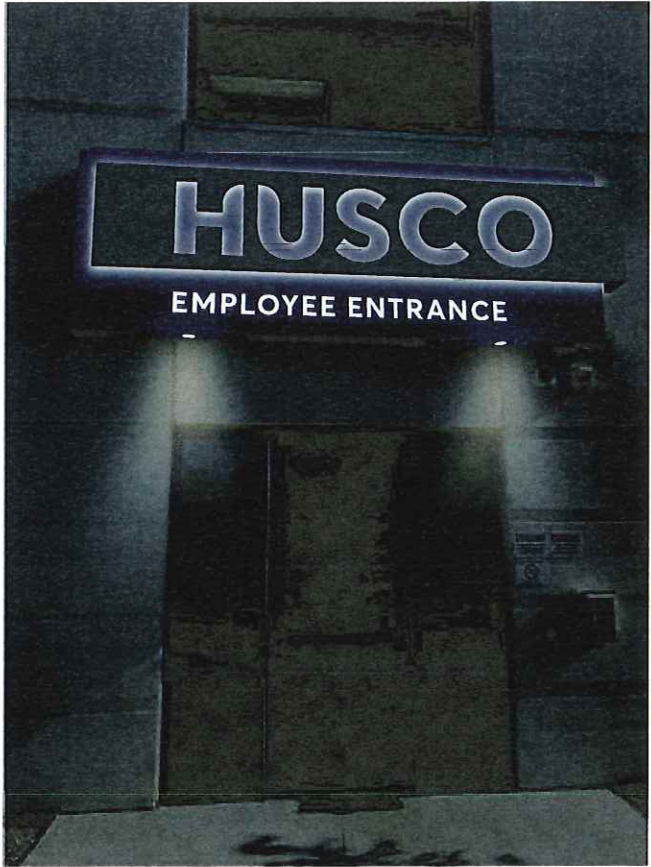

proposed night view [NTS]

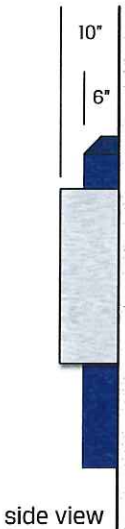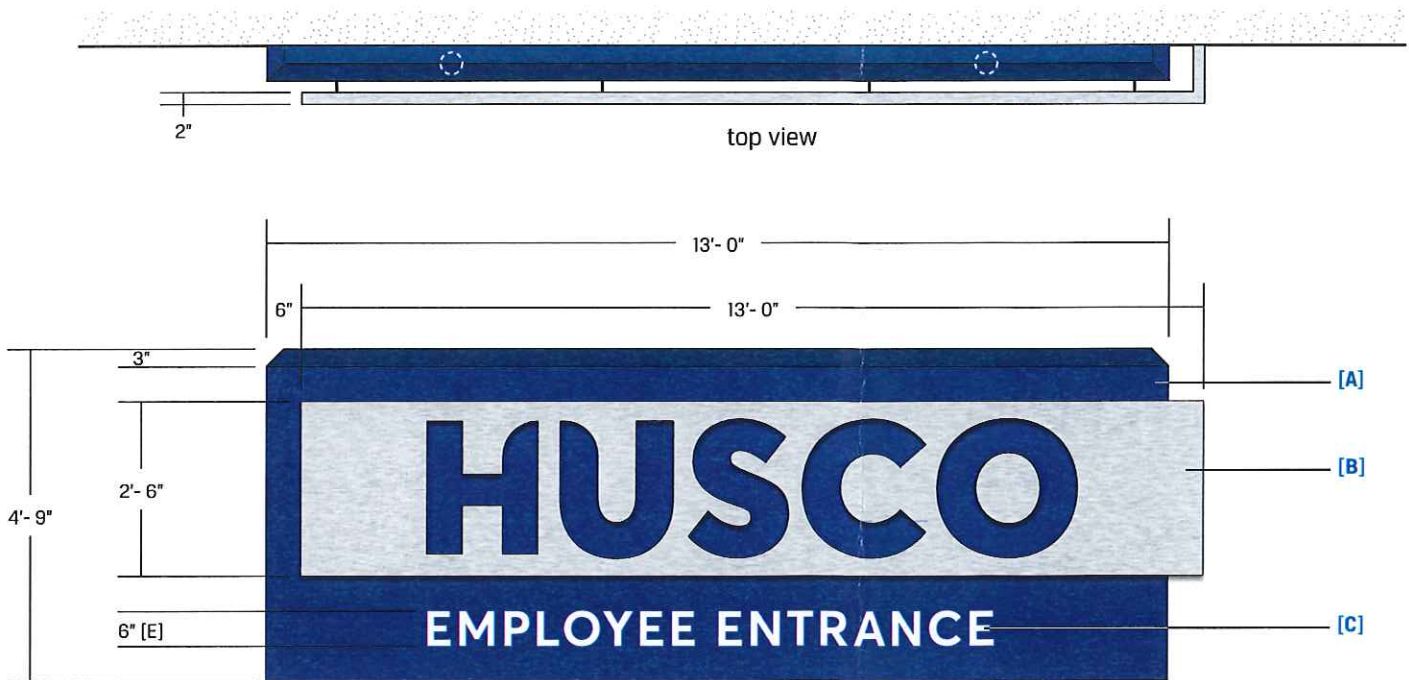

922 S. 70th St., Milwaukee, WI 53214
414.453.4010 • www.poblocki.com

This document is owned by and the information contained in it is proprietary to Poblocki Sign Company, LLC. By receipt hereof, the holder agrees not to use the information, disclose it to any third party or reproduce this document without the prior written consent of Poblocki Sign Company, LLC. Holder also agrees to immediately return this document upon request by Poblocki Sign Company, LLC.

This document represents only an approximation of material colors specified. Actual product colors may vary from this print or digital image.

Project
Husco
Waukesha, WI

Scale: 3/8"=1'
Original Page Size: 11" x 17"

Notes


Revisions		BY	DATE
REV	DESCRIPTION		
01	layout	msh	08.29.18

Rep.: Paul Kaminski
Drawn By: Marshall Hogan Orig. Date: 07/19/18

Sign Loc. No. .

CAB-02
S/F Cabinet
Sign. Type

82862 **C01**
OPP - Project - Job No. Design

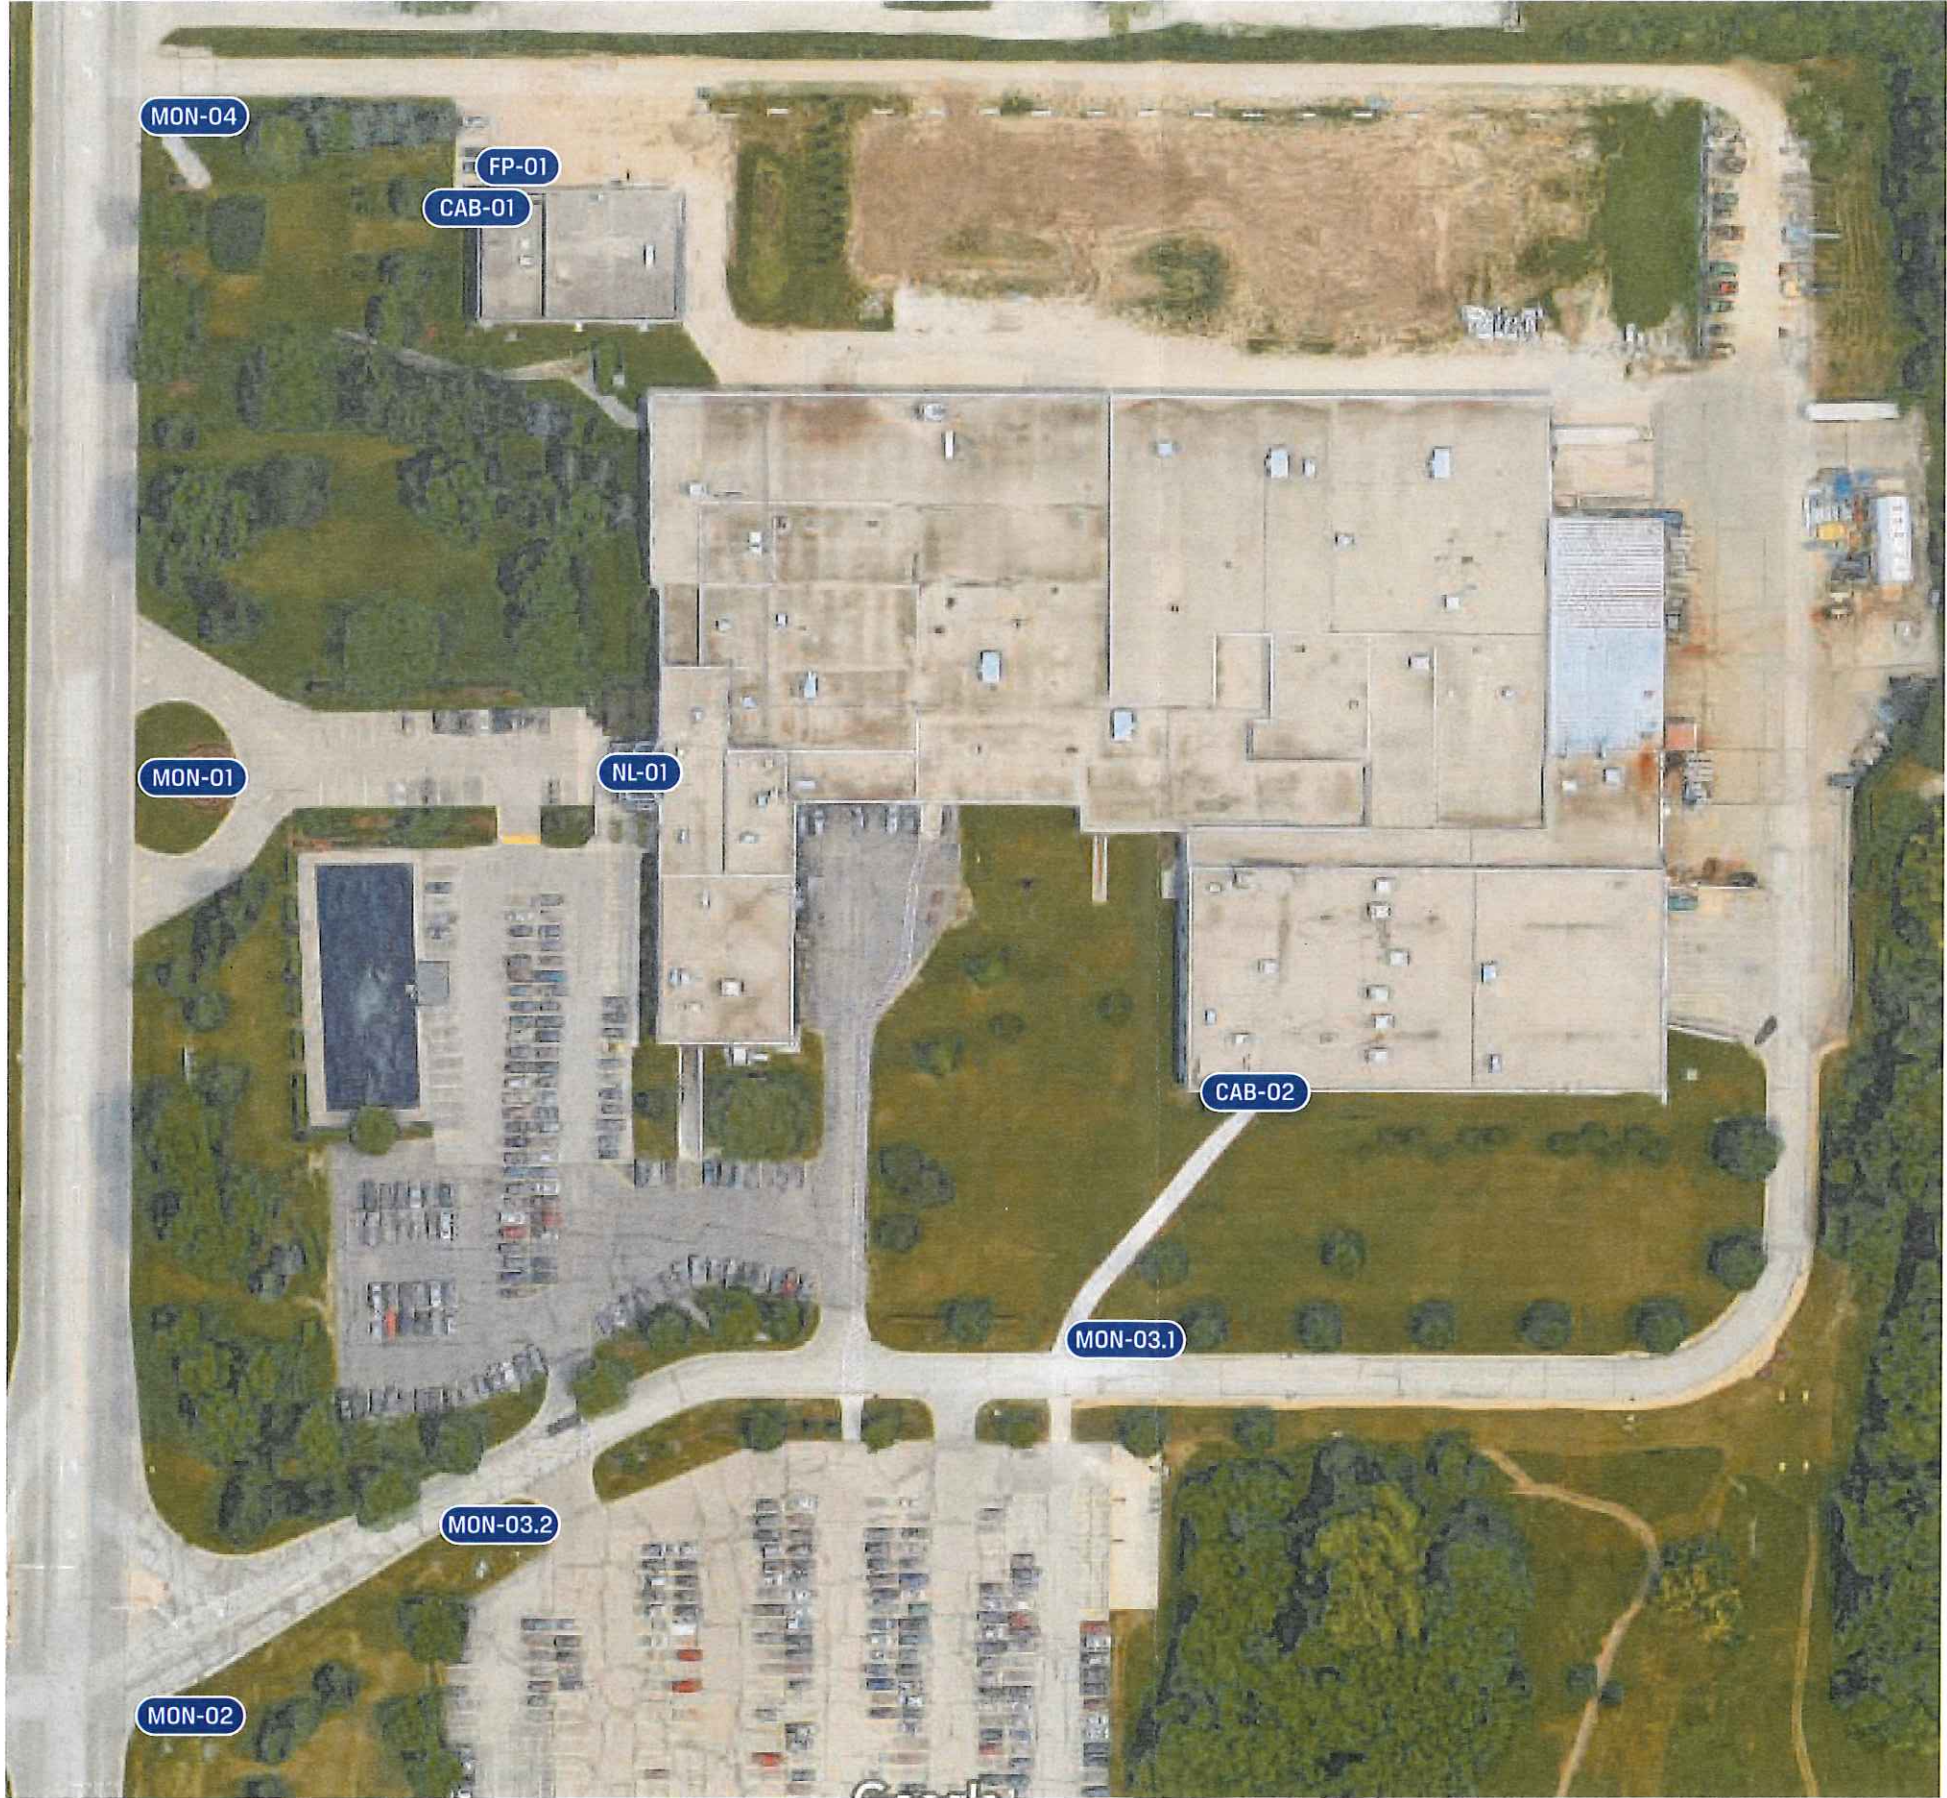

922 S. 70th St., Milwaukee, WI 53214
414.453.4010 • www.poblocki.com

This document is owned by and the information contained in it is proprietary to Poblocki Sign Company, LLC. By receipt hereof, the holder agrees not to use the information, disclose it to any third party or reproduce this document without the prior written consent of Poblocki Sign Company, LLC. Holder also agrees to immediately return this document upon request by Poblocki Sign Company, LLC.

This document represents only an approximation of material colors specified. Actual product colors may vary from this print or digital image.

Project

Husco

Waukesha, WI

Scale: NTS

Original Page Size: 11" x 17"

Notes

Revisions

REV	DESCRIPTION	BY	DATE
01	locations	msh	08.29.18
02	locations	msh	09.07.18

Rep.: Paul Kaminski

Drawn By: Marshall Hogan Orig. Date: 07/19/18

Sign Loc. No. .

00

Site Plan
Sign. Type

82862

OPP - Project - Job No.

C01

Design

PERMANENT SIGN PERMIT APPLICATION

ONE APPLICATION PER SIGN

Office Use Only

SITE ADDRESS : 2239 PEWAUKEE ROAD, WAUKESHA, WI 53188

Total Number of signs applying for today: 9 Value of Sign(s) \$ 97,060.00

FEE: \$40 min. or \$1 per sq. ft. Required in full at time of submittal. **FEE IS NON-REFUNDABLE.**

Location of THIS sign: 2239 PEWAUKEE ROAD, WAUKESHA, WI 53188

Business Name: HUSCO INTERNATIONAL

Owner Name: RICH MARVAK

Business Phone: 262-513-4252

For questions call: ☐ Business ☒ Sign Contractor

Permit copy will be mailed to this address

Sign Contractor: POBLOCKI SIGN COMPANY

Address: 922 S 70TH STREET

City/State/Zip: MILWAUKEE/WI/53214

Phone: 414-777-4232

IF THIS IS AREA IS LEFT EMPTY, PERMIT WILL NOT BE MAILED.

(MANDATORY FIELD; application will be returned if left blank.)

You must submit an electrical permit signed by a licensed electrician with all illuminated sign permit applications.

HAS THIS BEEN DONE? ☒ YES, Permit No. BL - - ☐ NO ☐ NOT APPLICABLE

ATTACH A COLOR PHOTO, DRAWING, AND/OR SITE PLAN. Show dimensions to scale, colors, and location of sign.

CHECK ONE:

☐ New Sign ☒ Existing Sign ☐ Face Change Only

TYPE OF SIGN (Circle all that apply):

☒ Wall ☐ Door ☐ Projecting ☐ Window ☐ Roof ☐ Billboard
☐ Flat ☐ Awning ☐ Freestanding ☐ Yard ☐ Double Face

Horizontal Width of Sign 7'-6" Vertical dimension of Sign 3'-6" TOTAL Square Footage: 26.25 sq. ft.

If Sign is detached or projecting, please supply: Total Height Clearance: Setback:

Premise Data: Street Frontage: 948' Building or Tenant Space Width: 455' Other Street Frontage:

PLEASE LIST ALL EXISTING SIGNAGE ON THE BACK OF THIS SHEET.

By my signature, I state and agree, that I have carefully examined the completed application and do hereby certify that all information herein is true and correct, and I further certify that any and all work performed shall be done in accordance with the Ordinances of the City of Waukesha, and the Laws of the State of Wisconsin pertaining to the work described herein

Legal Signature  Print Name Drew Jenson Date 10/01/2018

OFFICE USE ONLY

Zoning District: Gross sign area for premises: Area used by other signs:

☐ Approved Conditions (if any):

☐ Must submit electrical permit within 30 days of meeting or permit shall be voided.

☐ Denied Does not conform to:

☐ Height ☐ Architecturally compatible ☐ Not to face R-district ☐ Clearance ☐ Area ☐ Corner Vision
☐ Projection ☐ Avoid needless elaboration ☐ Consolidation of signs ☐ Distracting sign ☐ Setback ☐ Other

Authorized Signature Date of Review

INCOMPLETE APPLICATIONS MAY NOT BE PROCESSED.

Review Board meets the 3rd Monday of the month at 8:15 am. DEADLINE IS THE MONDAY BEFORE THE MEETING.


CITY OF WAUKESHA · 201 DELAFIELD STREET · WAUKESHA, WI 53188 · (262) 524-3530
DEPARTMENT OF COMMUNITY DEVELOPMENT - BUILDING INSPECTION

APPLICATION FOR ELECTRICAL PERMIT

JOB ADDRESS: 2239 Pewaukee Road Waukesha, WI 53188 Date: Permit #:
MANDATORY- WORK /
LOCATION DETAILS:
Owner Name: Husco International, Inc. Estimate of Cost
Elec. Contractor Company : Pieper Electric, Inc. Phone 414-462-7700 Contractor License # / Exp Date. 246847
Master Electrician Name Wade Roberts Phone 414-462-7700 Master License # / Exp Date. 693198
Address: 5477 S Westridge Court City/Zip: New Berlin/53151
No. of Units Heat Contractor Name:

ELECTRICAL - APPLIANCES, HVAC, MOTORS, EXT LIGHTING	No.	Amount
Area Lt Poles, Floorings for Fixtures Or Signs, Post Lanterns = \$10 Ea		
Direct Wired – WH, Range, Dryer, Dishwasher, Disposal = \$6 Ea		
HVAC – Electric Heating = \$5/Unit + .50/kw		
HVAC – Furnace, Heat Pump, Boiler = \$15 Ea		
HVAC – Refrigeration, Ac, Air Cooling Or Similar Devices = \$20		
Lamp Signs Outline Lighting = \$15 Ea		
Motors = \$1/HP		
ELECTRICAL – OTHER		
Busways = \$1/Ft		
Failure To Call For Inspection, Install And Final \$75		
Fuel Dispensing Pumps Including LP & CNG = \$25 Ea		
Generators, Transformers = .50/kw - \$25 min. fee		
Industrial Elect Furnace, Capacitor Banks, Reactors Sub-Stat = .50/kw - \$25 min. fee		
Swimming Pool; Grounding of Pool & Equipment – In Ground \$75		
- Above Ground \$50		
- Spa or Hot Tub \$50		
- Hydro Massage Bathtub \$20		
Photovoltaic Systems = \$50/Inverter (Plus \$5 Per Panel)		
X-Ray Or Radiation Equipment, Motion Picture Machine = \$25 Ea		
ELECTRICAL – SERVICES, OUTLETS, SIGNALING, FIXTURES		
Fixtures – Arc, Mercury, Sod Vapor, Quartz, Dimmer, Time Clock = \$4 Ea		
Fixtures – Fluorescent = \$1.50 Ea		
Fixtures – Incandescent, Led = \$1 Ea		
Outlets – 120 Volts – 20 Amp or Less (Outlets in gangs are counted individually) \$1 Ea		
Outlets – 220V – 20 & 30 Amp = \$5.50 Ea		
Outlets – Over 30 Amps = \$6 Ea		
Service – Emergency Wiring or Repairing Illegal/Condemned = \$20		
Service – Permanent and Temporary = \$30 1st 100 Amps (Ea Addtl 100 Amp \$20)		
Service – Sub-Service or Feeder Disconnect #8 And Larger = \$10		
Signaling Systems – Fire Alarm = \$20		
Signaling Systems – Heat, Smoke Detectors, Horns, Bells, Pull = \$1 Ea		
Signaling Systems – Intercom, Load Management = \$4 Ea		
(Minimum permit fee for this application is \$60.00) TOTAL FEES		

DOUBLE FEES SHALL BE CHARGED IF WORK IS STARTED BEFORE PERMIT IS ISSUED. This permit is in effect for 18 months from date of issue unless work is not started within 120 days of issue date, or activity ceases for more than 120 days, after which this permit shall lapse.

WORK COVERED BEFORE INSPECTION WILL BE REQUIRED TO BE TOTALLY EXPOSED FOR INSPECTION.
 Signature of Applicant
wade.roberts@pieperpower.com Email of Applicant

SIGN SPECIFICATIONS

[A] - CABINET
Lighting: LED, Flood Light Bulbs
Material: Aluminum
Face Color: Paint to Match PMS 286c Blue
Cabinet Color: Paint to Match PMS 286c Blue
Voltage: TBD
Installation: New Structure

[B] - BACK-LIT PAN
Lighting: LED
Voltage: TBD
Material: Fabricated Stainless Steel
Color: Horizontal Brushed
Installation: Stand-off 2"


[C] - GRAPHICS
Material: Backed-Up
Color: White



existing sign, to be removed [NTS]



proposed day view [NTS]

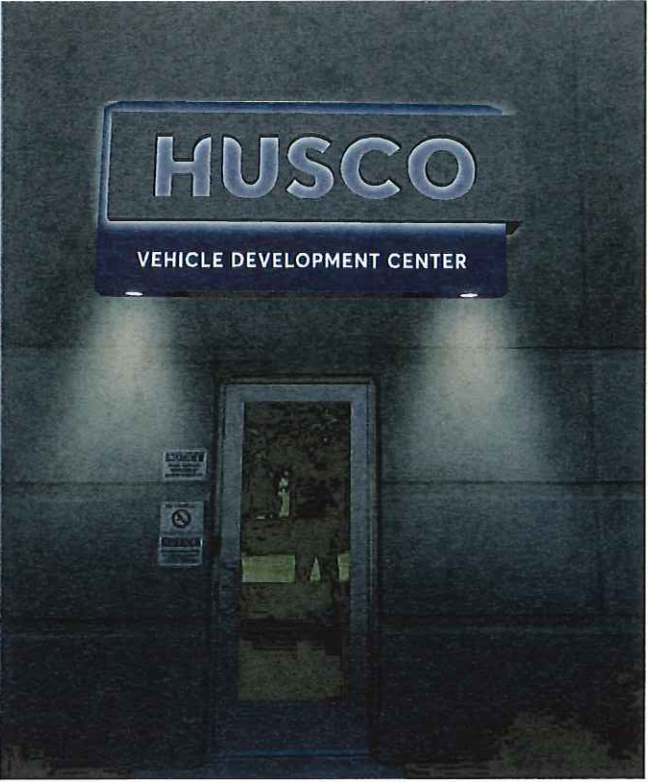

proposed night view [NTS]



side view

This document is owned by and the information contained in it is proprietary to Poblocki Sign Company, LLC. By receipt hereof, the holder agrees not to use the information, disclose it to any third party or reproduce this document without the prior written consent of Poblocki Sign Company, LLC. Holder also agrees to immediately return this document upon request by Poblocki Sign Company, LLC.
This document represents only an approximation of material colors specified. Actual product colors may vary from this print or digital image.

Project
Husco
Waukesha, WI

Scale: 3/4"=1'
Original Page Size: 11" x 17"

Notes


Revisions			
REV	DESCRIPTION	BY	DATE
01	caps, lighting		

Rep.: Paul Kaminski
Drawn By: Marshall Hogan Orig. Date: 07/19/18

Sign Loc. No. .

CAB-01
S/F Cabinet
Sign. Type

82862 **C01**
OPP - Project - Job No. Design

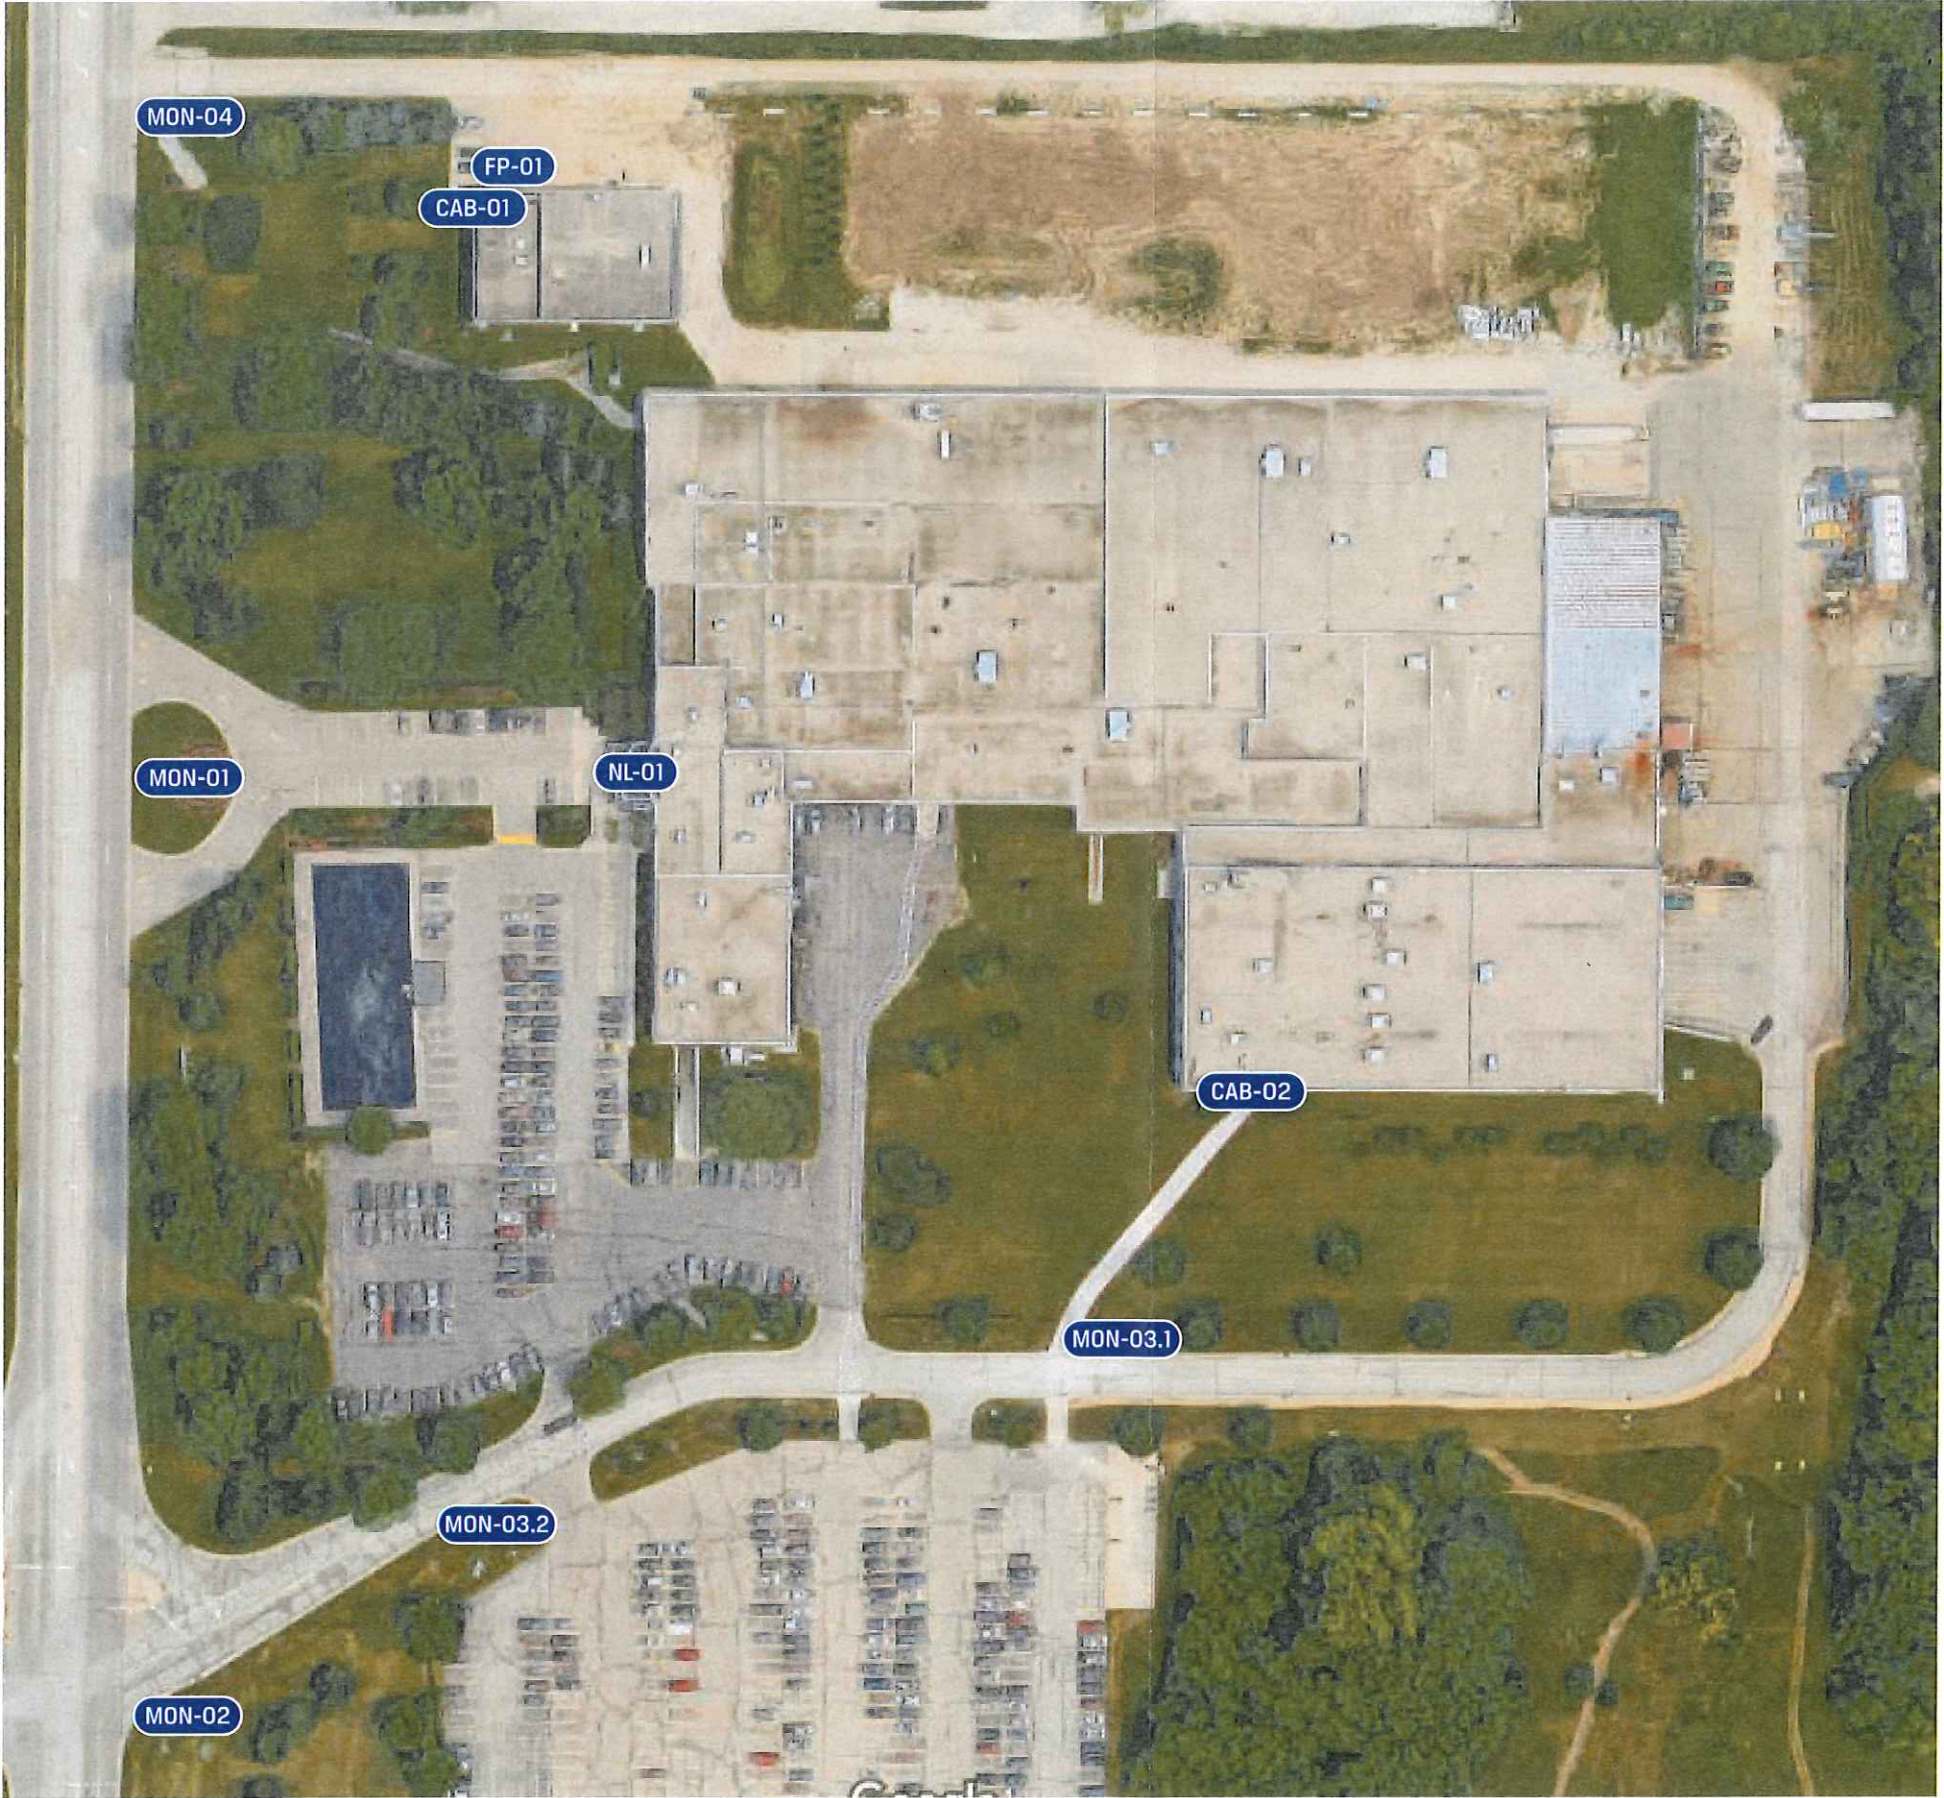

922 S. 70th St., Milwaukee, WI 53214
414.453.4010 • www.poblocki.com

This document is owned by and the information contained in it is proprietary to Poblocki Sign Company, LLC. By receipt hereof, the holder agrees not to use the information, disclose it to any third party or reproduce this document without the prior written consent of Poblocki Sign Company, LLC. Holder also agrees to immediately return this document upon request by Poblocki Sign Company, LLC.

This document represents only an approximation of material colors specified. Actual product colors may vary from this print or digital image.

Project

Husco

Waukesha, WI

Scale: NTS

Original Page Size: 11" x 17"

Notes

Revisions

REV	DESCRIPTION	BY	DATE
01	locations	msh	08.29.18
02	locations	msh	09.07.18

Rep.: Paul Kaminski

Drawn By: Marshall Hogan Orig. Date: 07/19/18

Sign Loc. No. .

00

Site Plan
Sign. Type

82862

OPP - Project - Job No.

C01

Design