



2 SOUTH ELEVATION AT EAST ENTRY

A401 SCALE: 1/4" = 1'-0"

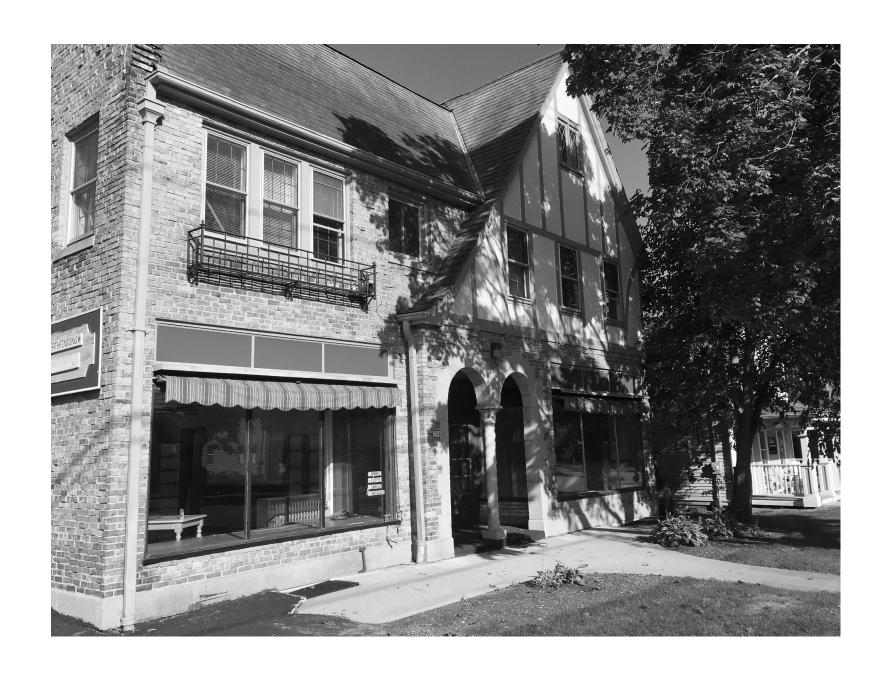





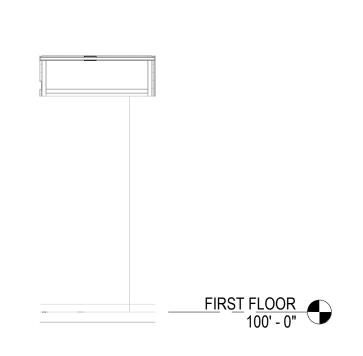





A401 SCALE: 1/4" = 1'-0"

GENERAL EXTERIOR ELEVATION NOTES

 ALL EXISTING, HISTORIC WOOD WINDOWS TO BE REPAIRED, RESTORED AND PAINTED DARK BROWN TO MATCH HISTORIC PAINT COLOR.
 ALL EXISTING ALUMINUM STORM WINDOWS TO BE REPLACED WITH OPERABLE WOOD STORM SASH, PAINTED PT-2.

BASEMENT WINDOWS AND DOOR INTO WINDOW WELLS TO BE REPLACED WITH MODERN INSULATED DOUBLEHUNG WINDOW UNITS.
NON-HISTORIC EXISTING REPLACEMENT WINDOWS TO BE REPLACED WITH WOOD

UNITS WITH MUNTIN LAYOUTS TO MATCH EXISTING HISTORIC WINDOWS AND PROFILES THAT ARE SIMILAR TO HISTORIC WINDOWS.
5 EXISTING STEEL LINTELS AT MASONRY OPENINGS FOR DOORS AND WINDOWS TO

BE PAINTED PT-2.
6 ALL EXISTING BRICK ADND STONE MASONRY TO BE CLEANED AND SELECTIVELY REPOINTED THROUGHOUT. MORTAR TO BE TESTED AND NEW MIX TO MATCH EXISTING IN COLOR, AGGREGATE, AND DESIGNED TO BE NO STRONGER OR LESS

VAPOR PERMIABLE THAN EXISTING.
7 CONCRETE BLOCK FOUNDATION TO BE EXCAVATED, REPAIRED AS REQUIRED, WATERPROOFED, INSULATED, DRAIN TILE REPLACED, AND BACKFILLED WITH

DRAINABLE FILL.
8 NEW CONCRETE WALKS, INCLUDING RAISED WALK AT FRONT AND BACK ENTRIES TO MAKE ENTRIES HANDICAP ACCESSIBLE.
9 EXISTING FLAT ROOF AND ROOF STRUCTURE TO BE REMOVED, REFRAMED AND

REROOFED.

19


20


SPECIFIC EXTERIOR ELEVATION NOTES




ARCHITECTURE ENGINEERING INTERIOR DESIGN MADISON, WI | WAUKESHA, WI

CARROLL UNIVERSITY HEALTH AND WELLNESS	WELL NESS	REVISIONS			
CENTER		NO. DESCRIPT	TION	DATE	CC
304 N. EAST AVENUE	<u>.</u>				PYF
WAUKESHA, WI 53186	<u> </u>				RIGHT
					S
DATE: 11/23/2020	NOT FOR				STR/
DRAWING SET DD - QC					
	CONSTRUCTION				G, IN
					۱C.
EXTERIOR FI EVATION - FAST					202
					0

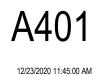

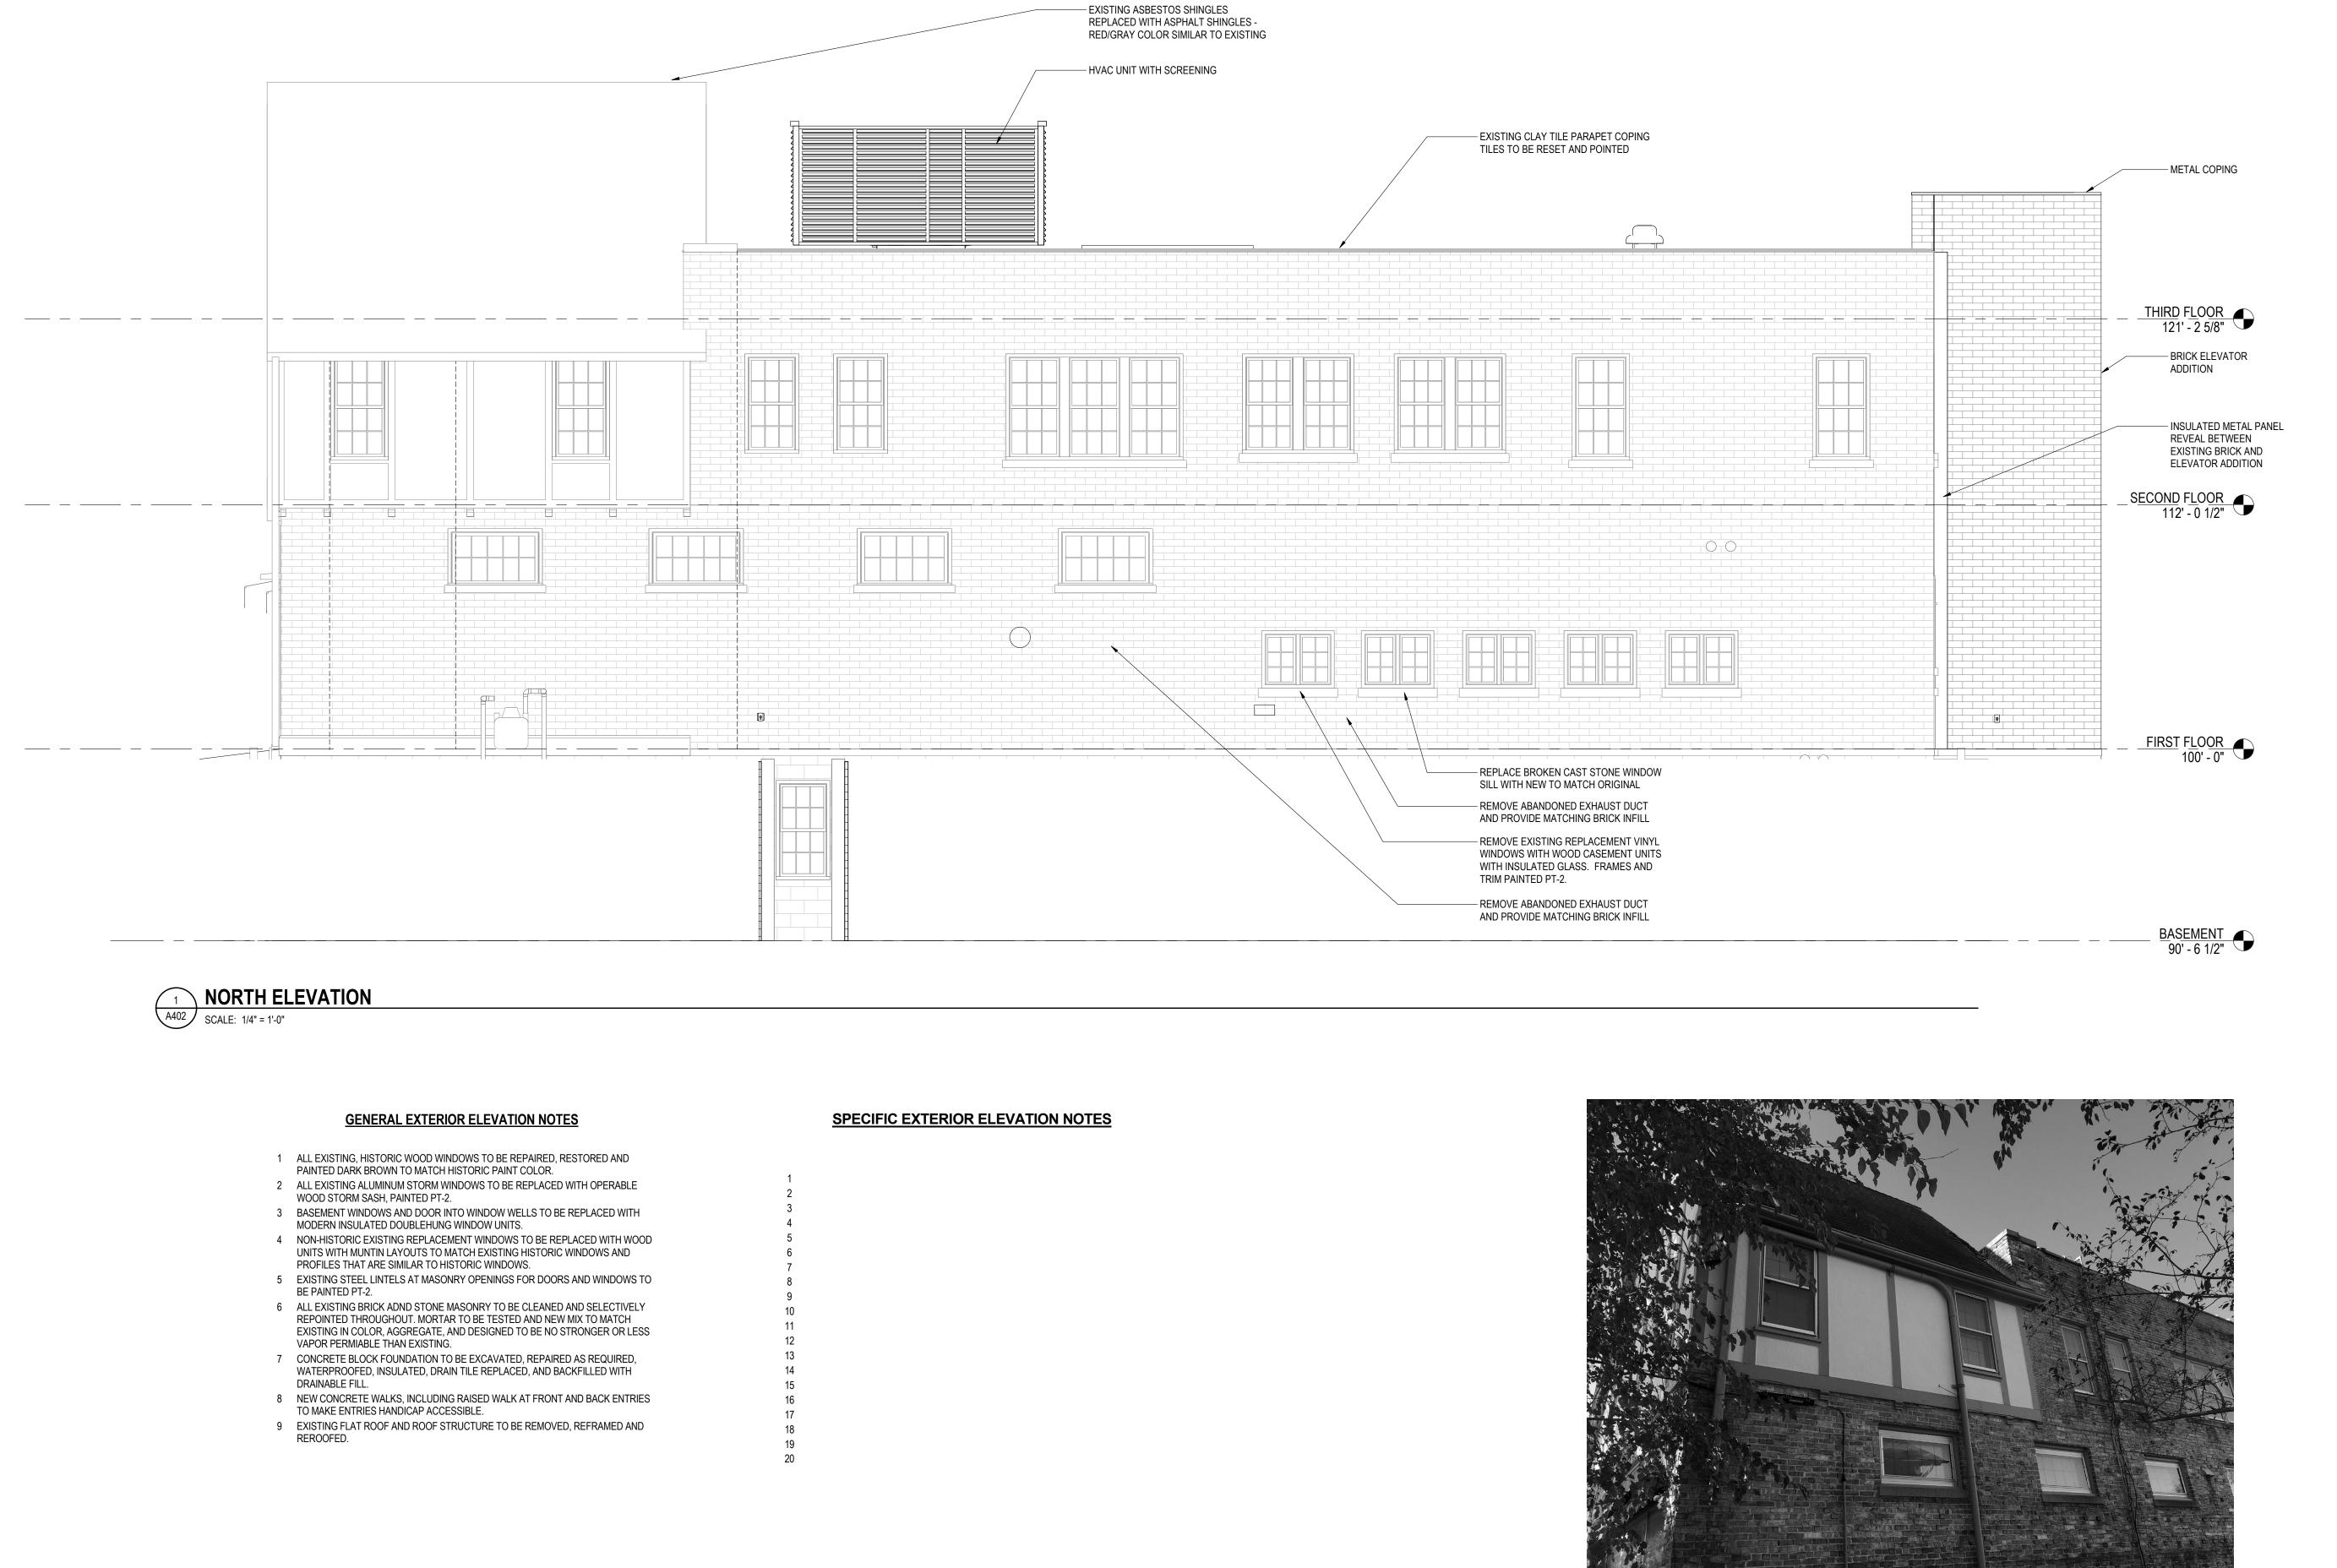




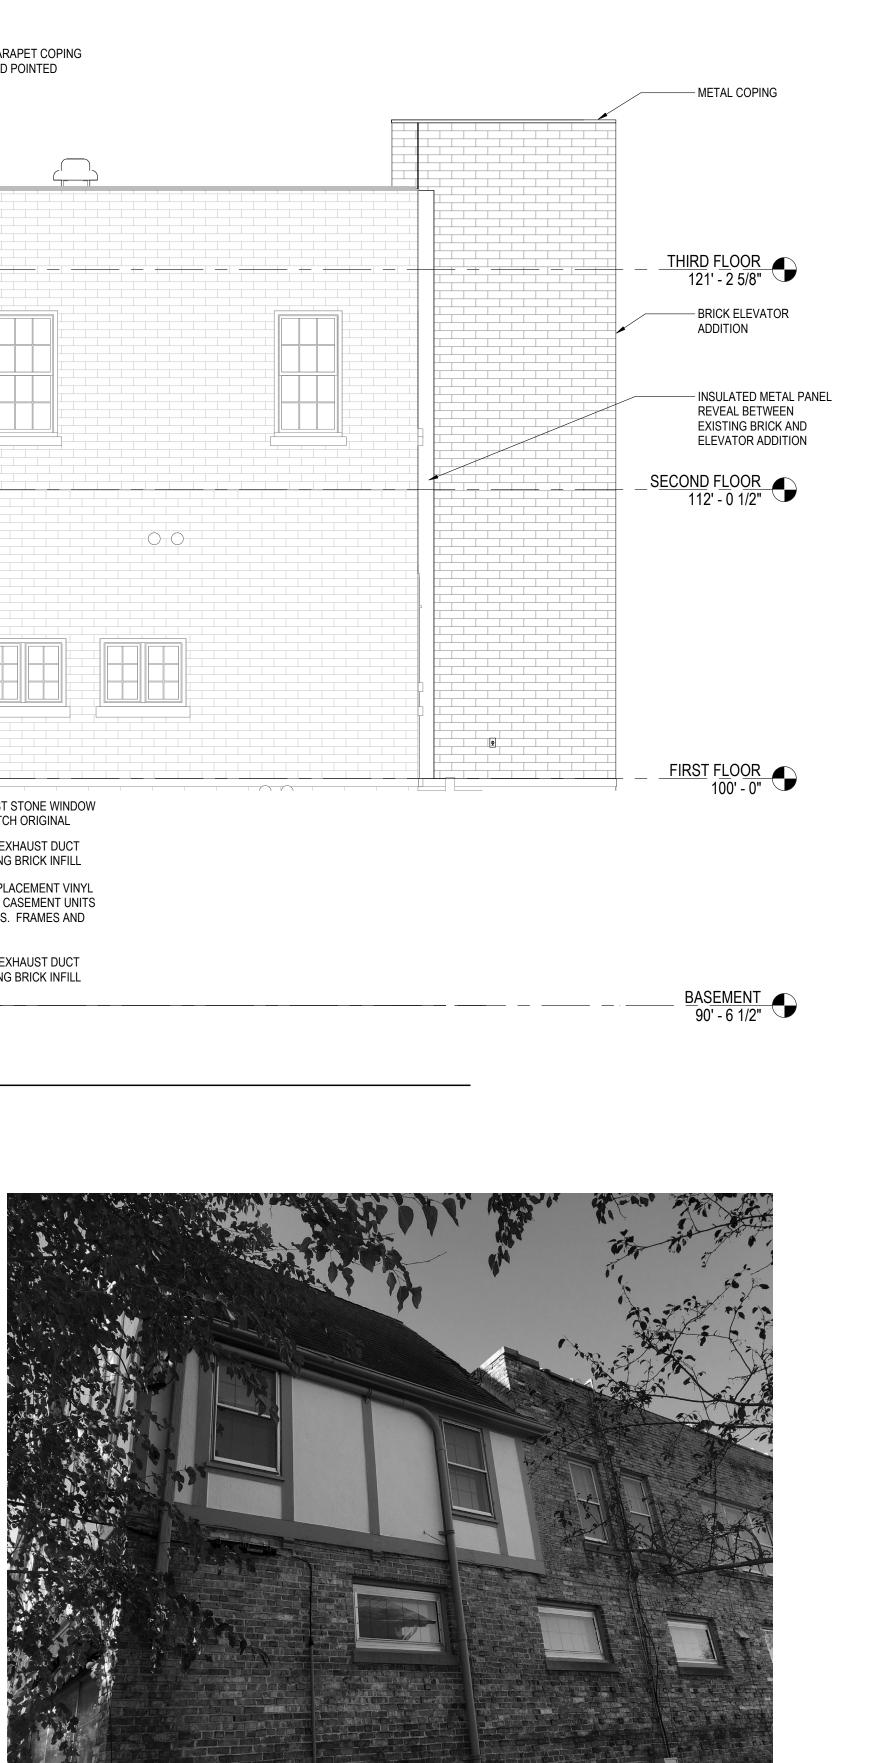



CARROLL UNIVERSITY HEALTH AND WELLNESS	D WELLNESS	REVISIONS	SNG	KEY
		NO.	NO. DESCRIPTION DATE	PLA
			COF	N
304 N. EAST AVENUE			PYR	
WAUKESHA, WI 53186			IIGH	
			IT S	
DATE: 11/23/2020	NOTEOD		STR	
NG SET				
	CONSTRUCTION		9, IN	
EXTERIOR FI EVATIONS - NORTH			202	
			0	



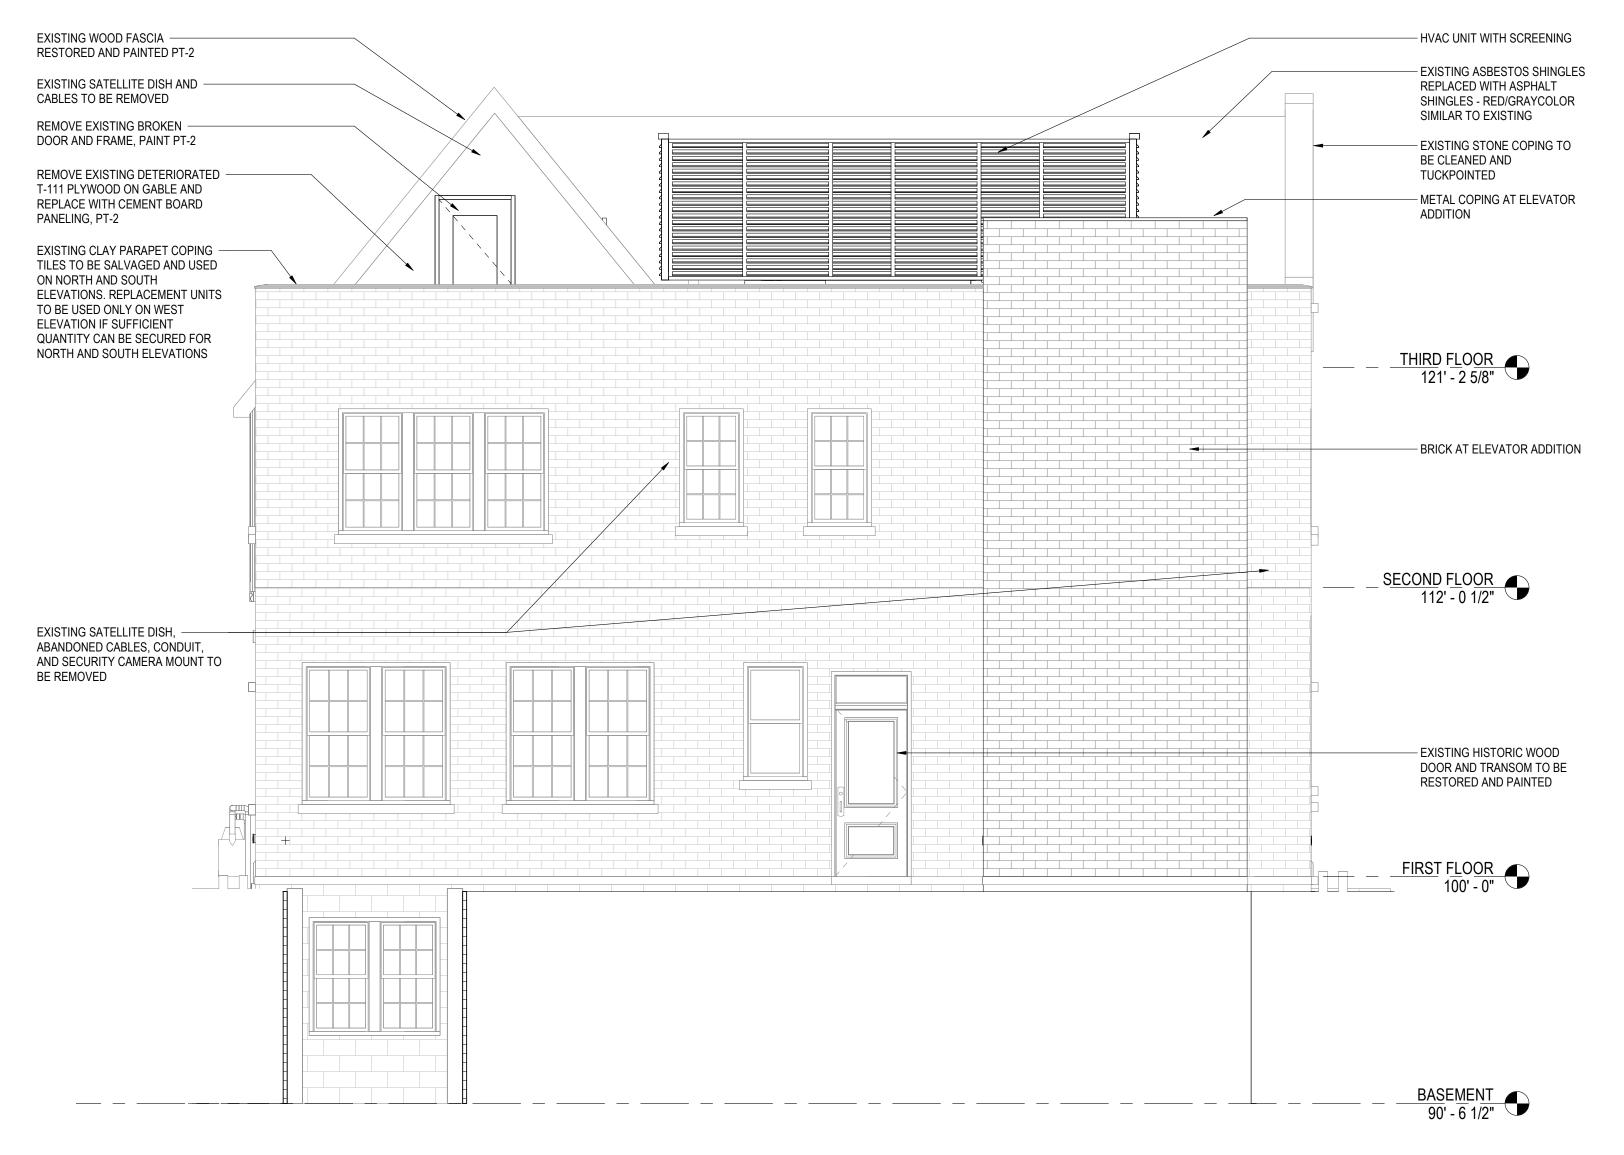

T WEST ELEVATION

A403 SCALE: 1/4" = 1'-0"



GENERAL EXTERIOR ELEVATION NOTES

 ALL EXISTING, HISTORIC WOOD WINDOWS TO BE REPAIRED, RESTORED AND PAINTED DARK BROWN TO MATCH HISTORIC PAINT COLOR.
 ALL EXISTING ALUMINUM STORM WINDOWS TO BE REPLACED WITH OPERABLE WOOD STORM SASH, PAINTED PT-2.

 BASEMENT WINDOWS AND DOOR INTO WINDOW WELLS TO BE REPLACED WITH MODERN INSULATED DOUBLEHUNG WINDOW UNITS.
 NON-HISTORIC EXISTING REPLACEMENT WINDOWS TO BE REPLACED WITH WOOD

 NON-HISTORIC EXISTING REPLACEMENT WINDOWS TO BE REPLACED WITH WOOD UNITS WITH MUNTIN LAYOUTS TO MATCH EXISTING HISTORIC WINDOWS AND PROFILES THAT ARE SIMILAR TO HISTORIC WINDOWS.
 EXISTING STEEL LINTELS AT MASONRY OPENINGS FOR DOORS AND WINDOWS TO

BE PAINTED PT-2.
6 ALL EXISTING BRICK ADND STONE MASONRY TO BE CLEANED AND SELECTIVELY REPOINTED THROUGHOUT. MORTAR TO BE TESTED AND NEW MIX TO MATCH

EXISTING IN COLOR, AGGREGATE, AND DESIGNED TO BE NO STRONGER OR LESS VAPOR PERMIABLE THAN EXISTING.
CONCRETE BLOCK FOUNDATION TO BE EXCAVATED, REPAIRED AS REQUIRED,

WATERPROOFED, INSULATED, DRAIN TILE REPLACED, AND BACKFILLED WITH DRAINABLE FILL.
8 NEW CONCRETE WALKS, INCLUDING RAISED WALK AT FRONT AND BACK ENTRIES

TO MAKE ENTRIES HANDICAP ACCESSIBLE.
9 EXISTING FLAT ROOF AND ROOF STRUCTURE TO BE REMOVED, REFRAMED AND REROOFED.

SPECIFIC EXTERIOR ELEVATION NOTES

19 20


The second se	-	The second secon		-	
- all and the second	Service States	and the state	1 2 2 1 2 2 2 2 2 2 2 2 2 2 2 2 2 2 2 2		
		120289	4 5, 0 m		
Si di di	The second	e Harponia	B BRITY		
	0-05-0.7				
				and the state	
				1 And and a second	
to an account of		Line 18			
				Contrary	
				Sec. A	
					1
			0		-
	COLOR DING TO TO TO	C			
			The shad		
A A A A A A A A A A A A A A A A A A A				Wints wantin	
and the second second	Ela	me		man of	
	- Her	- 1ª X	10	Anne	14-47
in the second se				1	1.14
the last	1%			K.	
MAN REAL	Ten		The second second	111	2
		- Cont	m 10	211 #	in the
all a high			A TANK A S	1	12.1



ARCHITECTURE ENGINEERING INTERIOR DESIGN MADISON, WI | WAUKESHA, WI

CARROLL UNIVERSITY HEALTH AND WELLNESS	UD WEI I NESS	REVISIONS			KEY
CENTER		NO. DESCRIPTION	DATE		PLAN
					N
304 N. EAST AVENUE WAUKESHA, WI 53186			'RIGH		
				17.0	
DATE 11/23/2020				070	
NG SET				A N 10	
	CONSTRUCTION		5, II'	2 14	
			I C.	10	
EXTERIOR FI EVATION - WEST				202	
			0	0	



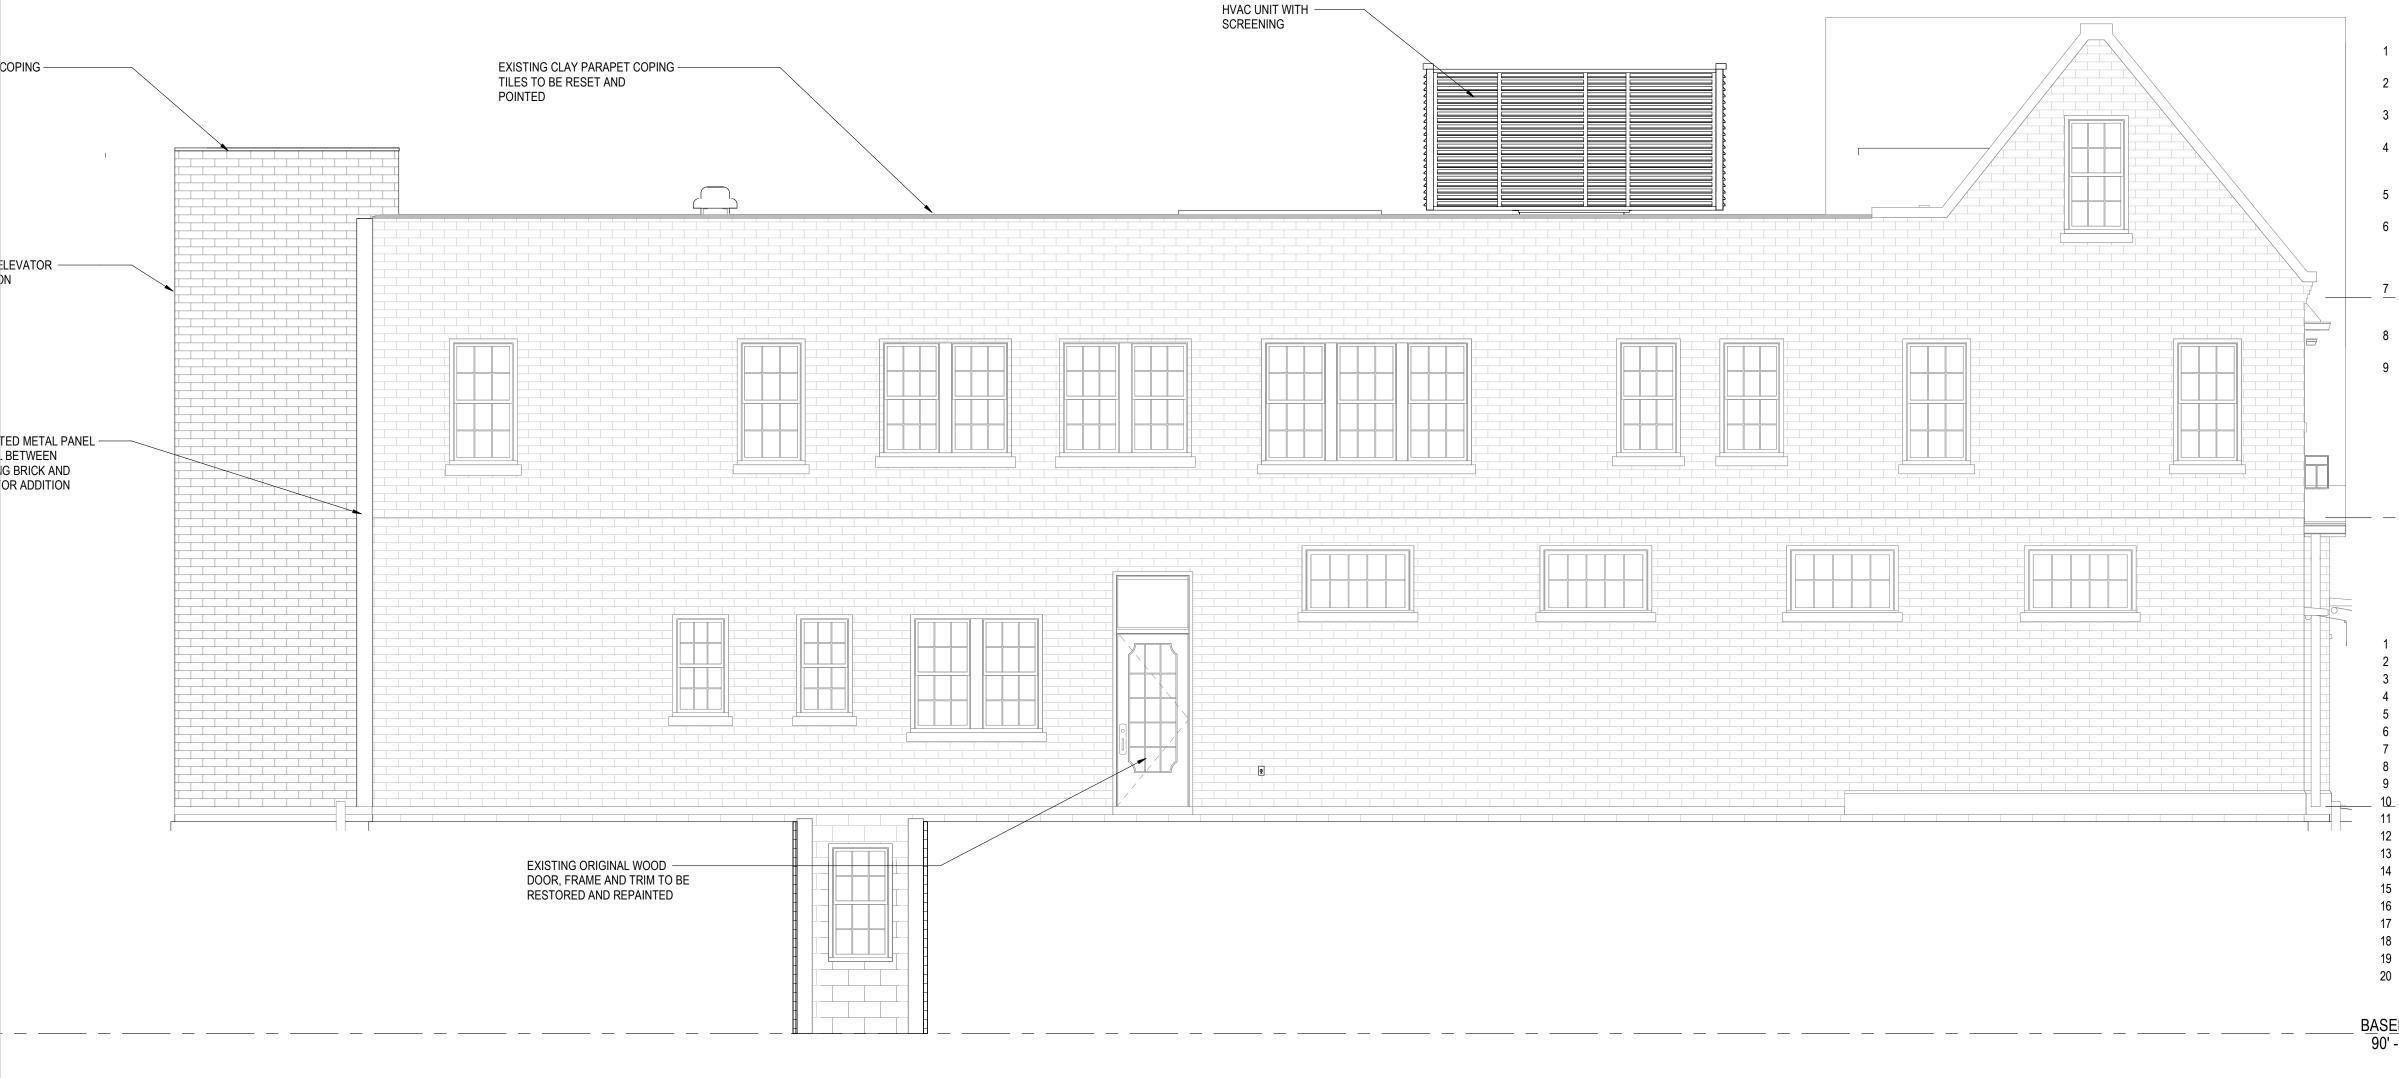

1 SOUTH ELEVATION A404 SCALE: 1/4" = 1'-0"

19



GENERAL EXTERIOR ELEVATION NOTES

1 ALL EXISTING, HISTORIC WOOD WINDOWS TO BE REPAIRED, RESTORED AND PAINTED DARK BROWN TO MATCH HISTORIC PAINT COLOR. 2 ALL EXISTING ALUMINUM STORM WINDOWS TO BE REPLACED WITH OPERABLE WOOD STORM SASH, PAINTED PT-2.

3 BASEMENT WINDOWS AND DOOR INTO WINDOW WELLS TO BE REPLACED WITH MODERN INSULATED DOUBLEHUNG WINDOW UNITS. 4 NON-HISTORIC EXISTING REPLACEMENT WINDOWS TO BE REPLACED WITH WOOD UNITS WITH MUNTIN LAYOUTS TO MATCH EXISTING HISTORIC WINDOWS AND

PROFILES THAT ARE SIMILAR TO HISTORIC WINDOWS. 5 EXISTING STEEL LINTELS AT MASONRY OPENINGS FOR DOORS AND WINDOWS TO

BE PAINTED PT-2. 6 ALL EXISTING BRICK ADND STONE MASONRY TO BE CLEANED AND SELECTIVELY REPOINTED THROUGHOUT. MORTAR TO BE TESTED AND NEW MIX TO MATCH EXISTING IN COLOR, AGGREGATE, AND DESIGNED TO BE NO STRONGER OR LESS

VAPOR PERMIABLE THAN EXISTING. 7 CONCRETE: CONC

8 NEW CONCRETE WALKS, INCLUDING RAISED WALK AT FRONT AND BACK ENTRIES TO MAKE ENTRIES HANDICAP ACCESSIBLE.

9 EXISTING FLAT ROOF AND ROOF STRUCTURE TO BE REMOVED, REFRAMED AND REROOFED.

SECOND FLOOR 112' - 0 1/2"

SPECIFIC EXTERIOR ELEVATION NOTES

FIRST FLOOR 100' - 0"






ARCHITECTURE ENGINEERING INTERIOR DESIGN MADISON, WI | WAUKESHA, WI

CARROLL UNIVERSITY HEALTH AND WELLNESS	WFI I NFSS	REVISIONS		KEY
CENTER		NO. DESCRIPTION	DATE	PLAN
304 N. EAST AVENUE WAUKESHA, WI 53186			DPYRIGHT	
DATE: 11/23/2020 DRAWING SET DD - QC PROJECT NO. 2020080	NOT FOR CONSTRUCTION		STRANG, INC	
EXTERIOR ELEVATIONS - SOUTH			2. 2020	




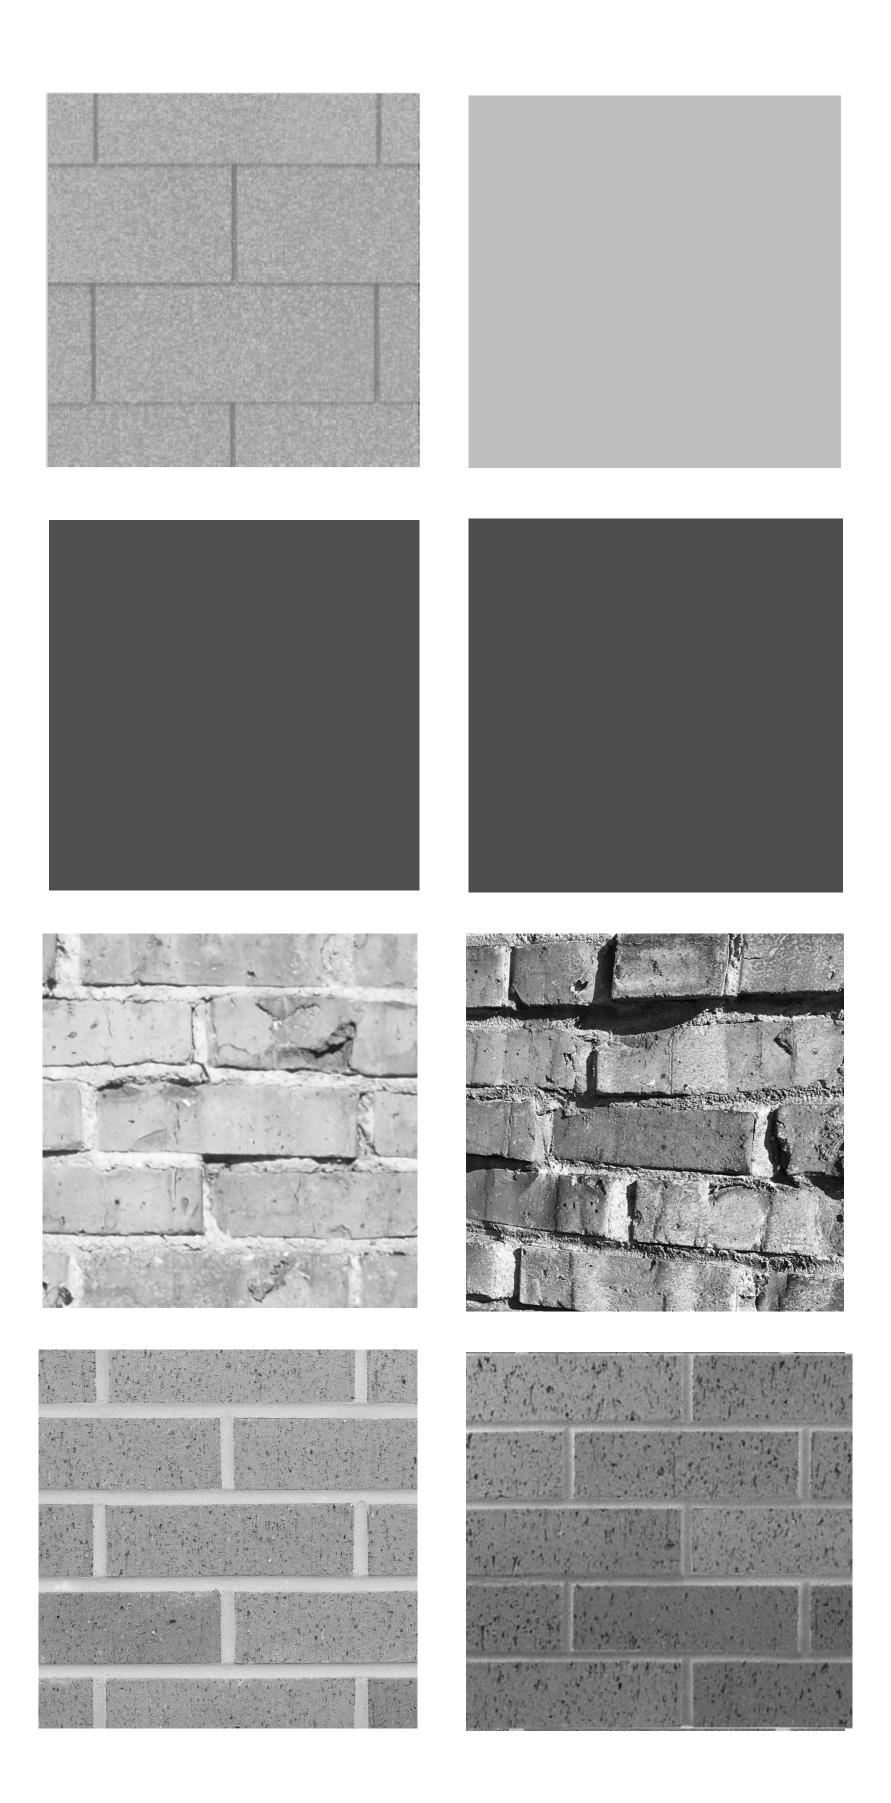

CARROLL UNIVERSITY HEALTH AND WELLNESS CENTER

304 N. EAST AVENUE WAUKESHA, WI 53186



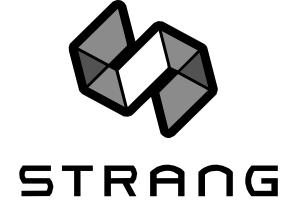

PROJECT NO. 2020080 11-27-2020 COPYRIGHT STRANG, INC. 2020