


KEYED EXTERIOR ELEVATIONS (PC)	
TAG #	DESCRIPTION


- 0
- EXISTING BUILDING TO REMAIN
- 1
- PRECAST CONCRETE PANEL - TEXTURED AND PAINTED SW 9154 PERLE NOIR
- 2
- PRECAST CONCRETE PANEL - SMOOTH AND PAINTED SW 6275 FASHIONABLE GRAY
- 3
- PRECAST CONCRETE PANEL - SMOOTH AND PAINTED CREAM (TO MATCH EXISTING BRICK)
- 4
- PHENOLIC PANEL - WOOD LOOK - TRESPA MILANO TERRA
- 5
- BOARD & BATTEN SIDING - LP SMARTSIDE PAINTED CREAM (TO MATCH EXISTING BRICK)
- 6
- BRICK - SIZE, COLOR AND PATTERN TO MATCH EXISTING
- 7a
- COMPOSITE METAL PANEL - CHARCOAL
- 7b
- COMPOSITE METAL PANEL - ORANGE (TO MATCH LOGO)
- 8
- ROOF SCREEN - CITYSCAPE ENVISOR - BLACK (RTU SIZE SHOWN AS DASHED BOX)
- 9
- STANDING SEAM METAL ROOF - CHARCOAL
- 10
- REFINISHED ALUMINUM STORFRONT SYSTEM - BLACK
- 11
- PREFINISHED METAL COPING - BLACK
- 12
- PAINTED WOOD PERGOLA - BLACK
- 13
- PRECAST PANELS MOUNTED ON STEEL POSTS (WITH CEDAR FENCE GATE) - COLOR TO MATCH ADJACENT GARAGE

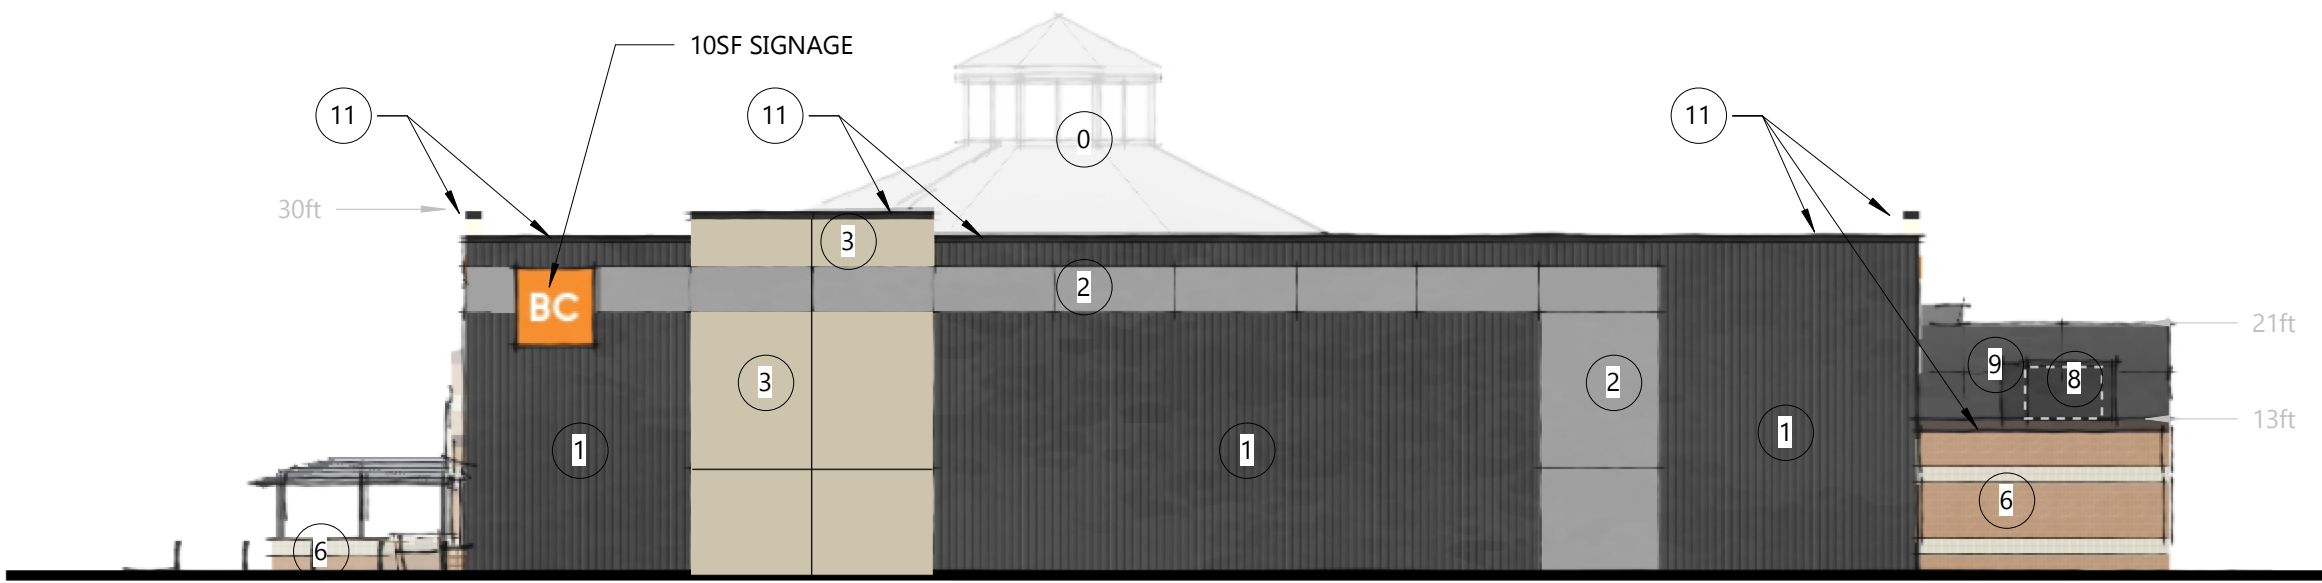


WEST ELEVATION  
SCALE: 1/16" = 1'-0"




NORTH ELEVATION  
SCALE: 1/16" = 1'-0"

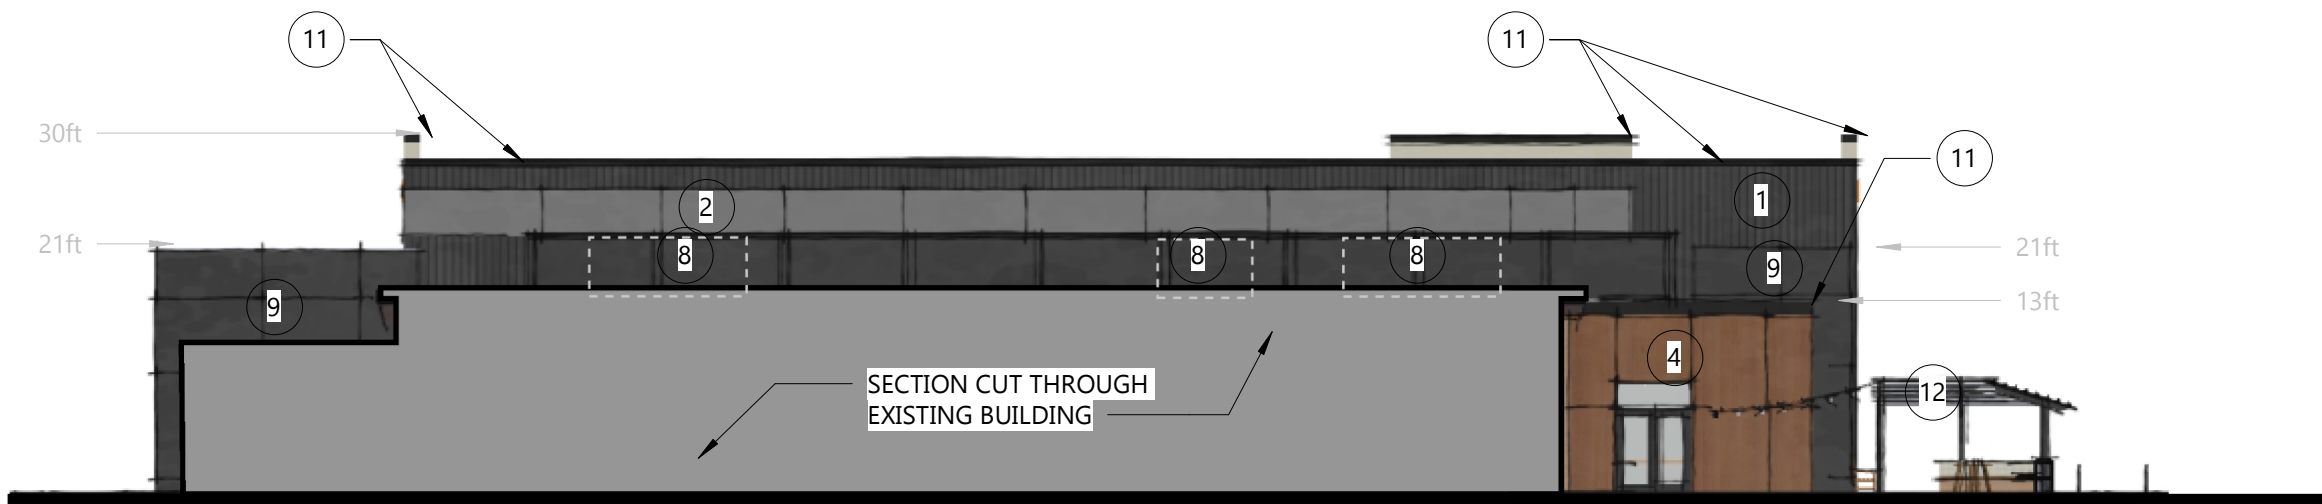


SOUTH ELEVATION  
SCALE: 1/16" = 1'-0"

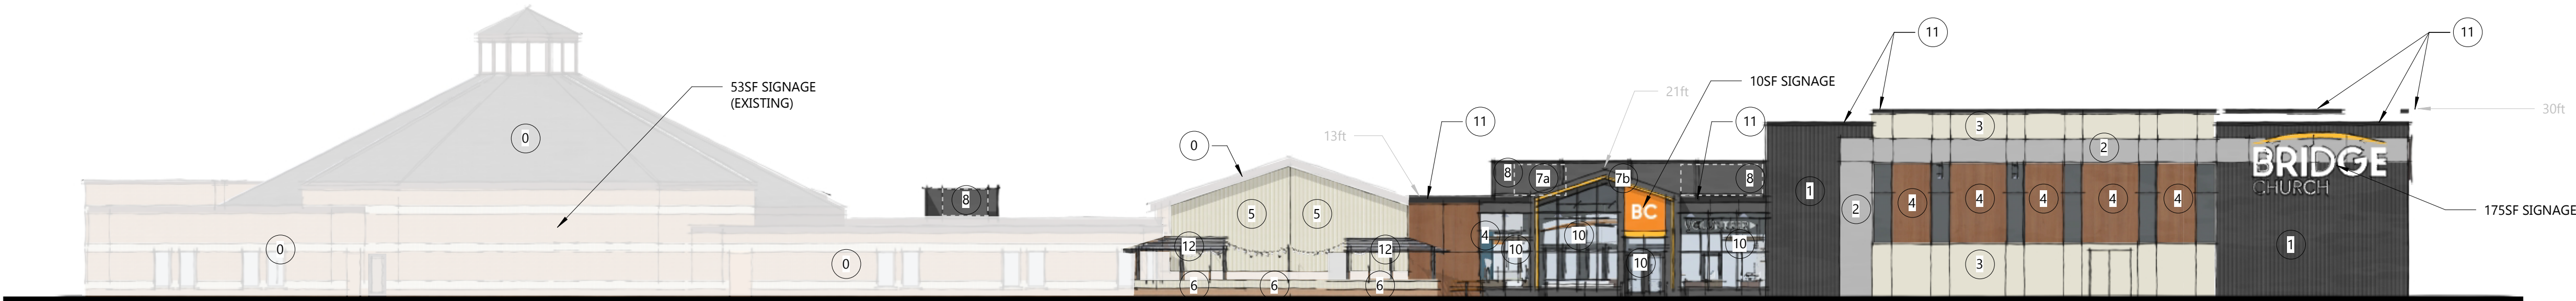

EAST ELEVATION  
SCALE: 1/16" = 1'-0"

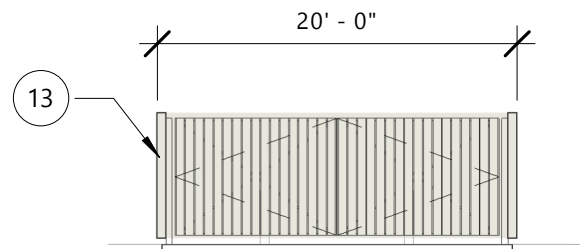

TRASH ENCLOSURE  
3/32" = 1'-0"

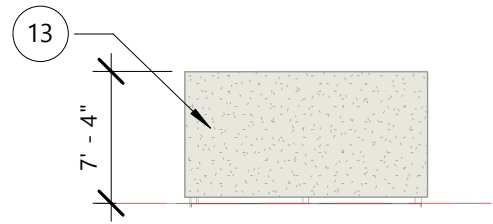

TRASH ENCLOSURE  
3/32" = 1'-0"



GROTH  
Design  
Group

NS8 W6181 COLUMBIA RD.  
P.O. BOX 332  
CEDARBURG, WISCONSIN 53012

PH. (262) 377-8001  
FX. (262) 377-8003

#### PROJECT

#### BRIDGE CHURCH

#### ADDITION AND RENOVATION

1314 S GRAND  
AVE  
WAUKESHA, WI  
53186

#### ISSUE

NO. REV. DATE DESCRIPTION

#### PROGRESS DOCUMENTS

These documents reflect progress and intent and may be subject to change, including additional detail. These are not final construction documents and should not be used for final bidding or construction-related purposes.

#### PROJECT INFO

Date  
07.08.25

Project No.  
24.123

#### SHEET TITLE

COLORS ELEVATIONS

PC201

© Groth Design Group, Inc.

DESIGN DEVELOPMENT





GROTH  
Design  
Group

N58 W6181 COLUMBIA RD.  
P.O. BOX 332  
CEDARBURG, WISCONSIN 53012  
PH. (262) 377-8001  
FX. (262) 377-8003

PROJECT

BRIDGE CHURCH

ADDITION AND  
RENOVATION

1314 S GRAND  
AVE  
WAUKESHA, WI  
53186

ISSUE

NO.	REV.	DATE	DESCRIPTION
-----	------	------	-------------

PROGRESS  
DOCUMENTS

These documents reflect progress and intent and may be subject to change, including additional detail. These are not final construction documents and should not be used for final bidding or construction-related purposes.

PROJECT INFO

Date	07.08.25
Project No.	24.123

SHEET TITLE

PERSPECTIVE RENDERINGS

PC202