


NOTES:
ALTHOUGH EVERY EFFORT HAS
BEEN MADE IN PREPARING THESE
CONTRACT DOCUMENTS AND
CHECKING THEM FOR ACCURACY,
THE CONTRACTORS MUST CHECK
ALL DETAILS AND DIMENSIONS AND
BE RESPONSIBLE FOR SAME. THE
CONTRACTORS SHALL BE
RESPONSIBLE FOR MAKING SURE
THAT ALL WORK BEING DONE
ACCORDING WITH ALL STATE AND
LOCAL CODES. THE CONTRACT
DOCUMENTS INCLUDE SPECIFICATIONS
CALLED FREE DESIGN OR DESIGN
BIDS FOR WORK NOT SPECIFIED
IN THE SPECIFICATION AS TO THE
COMPLETE OR A DESIGNATED
BASIS. THIS MEANS THAT THE
CONTRACT DOCUMENTS DO NOT
INCLUDE ALL REQUIRED DETAILS
AND THAT THE CONTRACTORS
SHALL USE THEIR OWN JUDGMENT
OR QUALIFIED SUBCONTRACTORS
DESIGN AND BUILD THE FREE
DESIGN AND DESIGNATED
PORTIONS OF THE WORK. THE
CLIENT IS DIRECTLY CONTRACTING
WITH THE CONTRACTORS AND
THEREFORE THE CLIENT AND THE
CONTRACTORS ARE ASSUMING THE
DESIGN AND BUILD RESPONSIBILITY
FOR THIS FREE DESIGN AND
DESIGNATED PORTIONS OF THE
PROJECT. LEX DESIGN GROUP, LLC IS
NOT RESPONSIBLE FOR VERIFYING
ANY ASPECT OF THE CONTRACTORS
WORK, OR FOR OBSERVATION OF
THE CONTRACTORS WORK FOR
COMPLIANCE WITH THE CONTRACT
DOCUMENTS.

FOR CONSTRUCTION

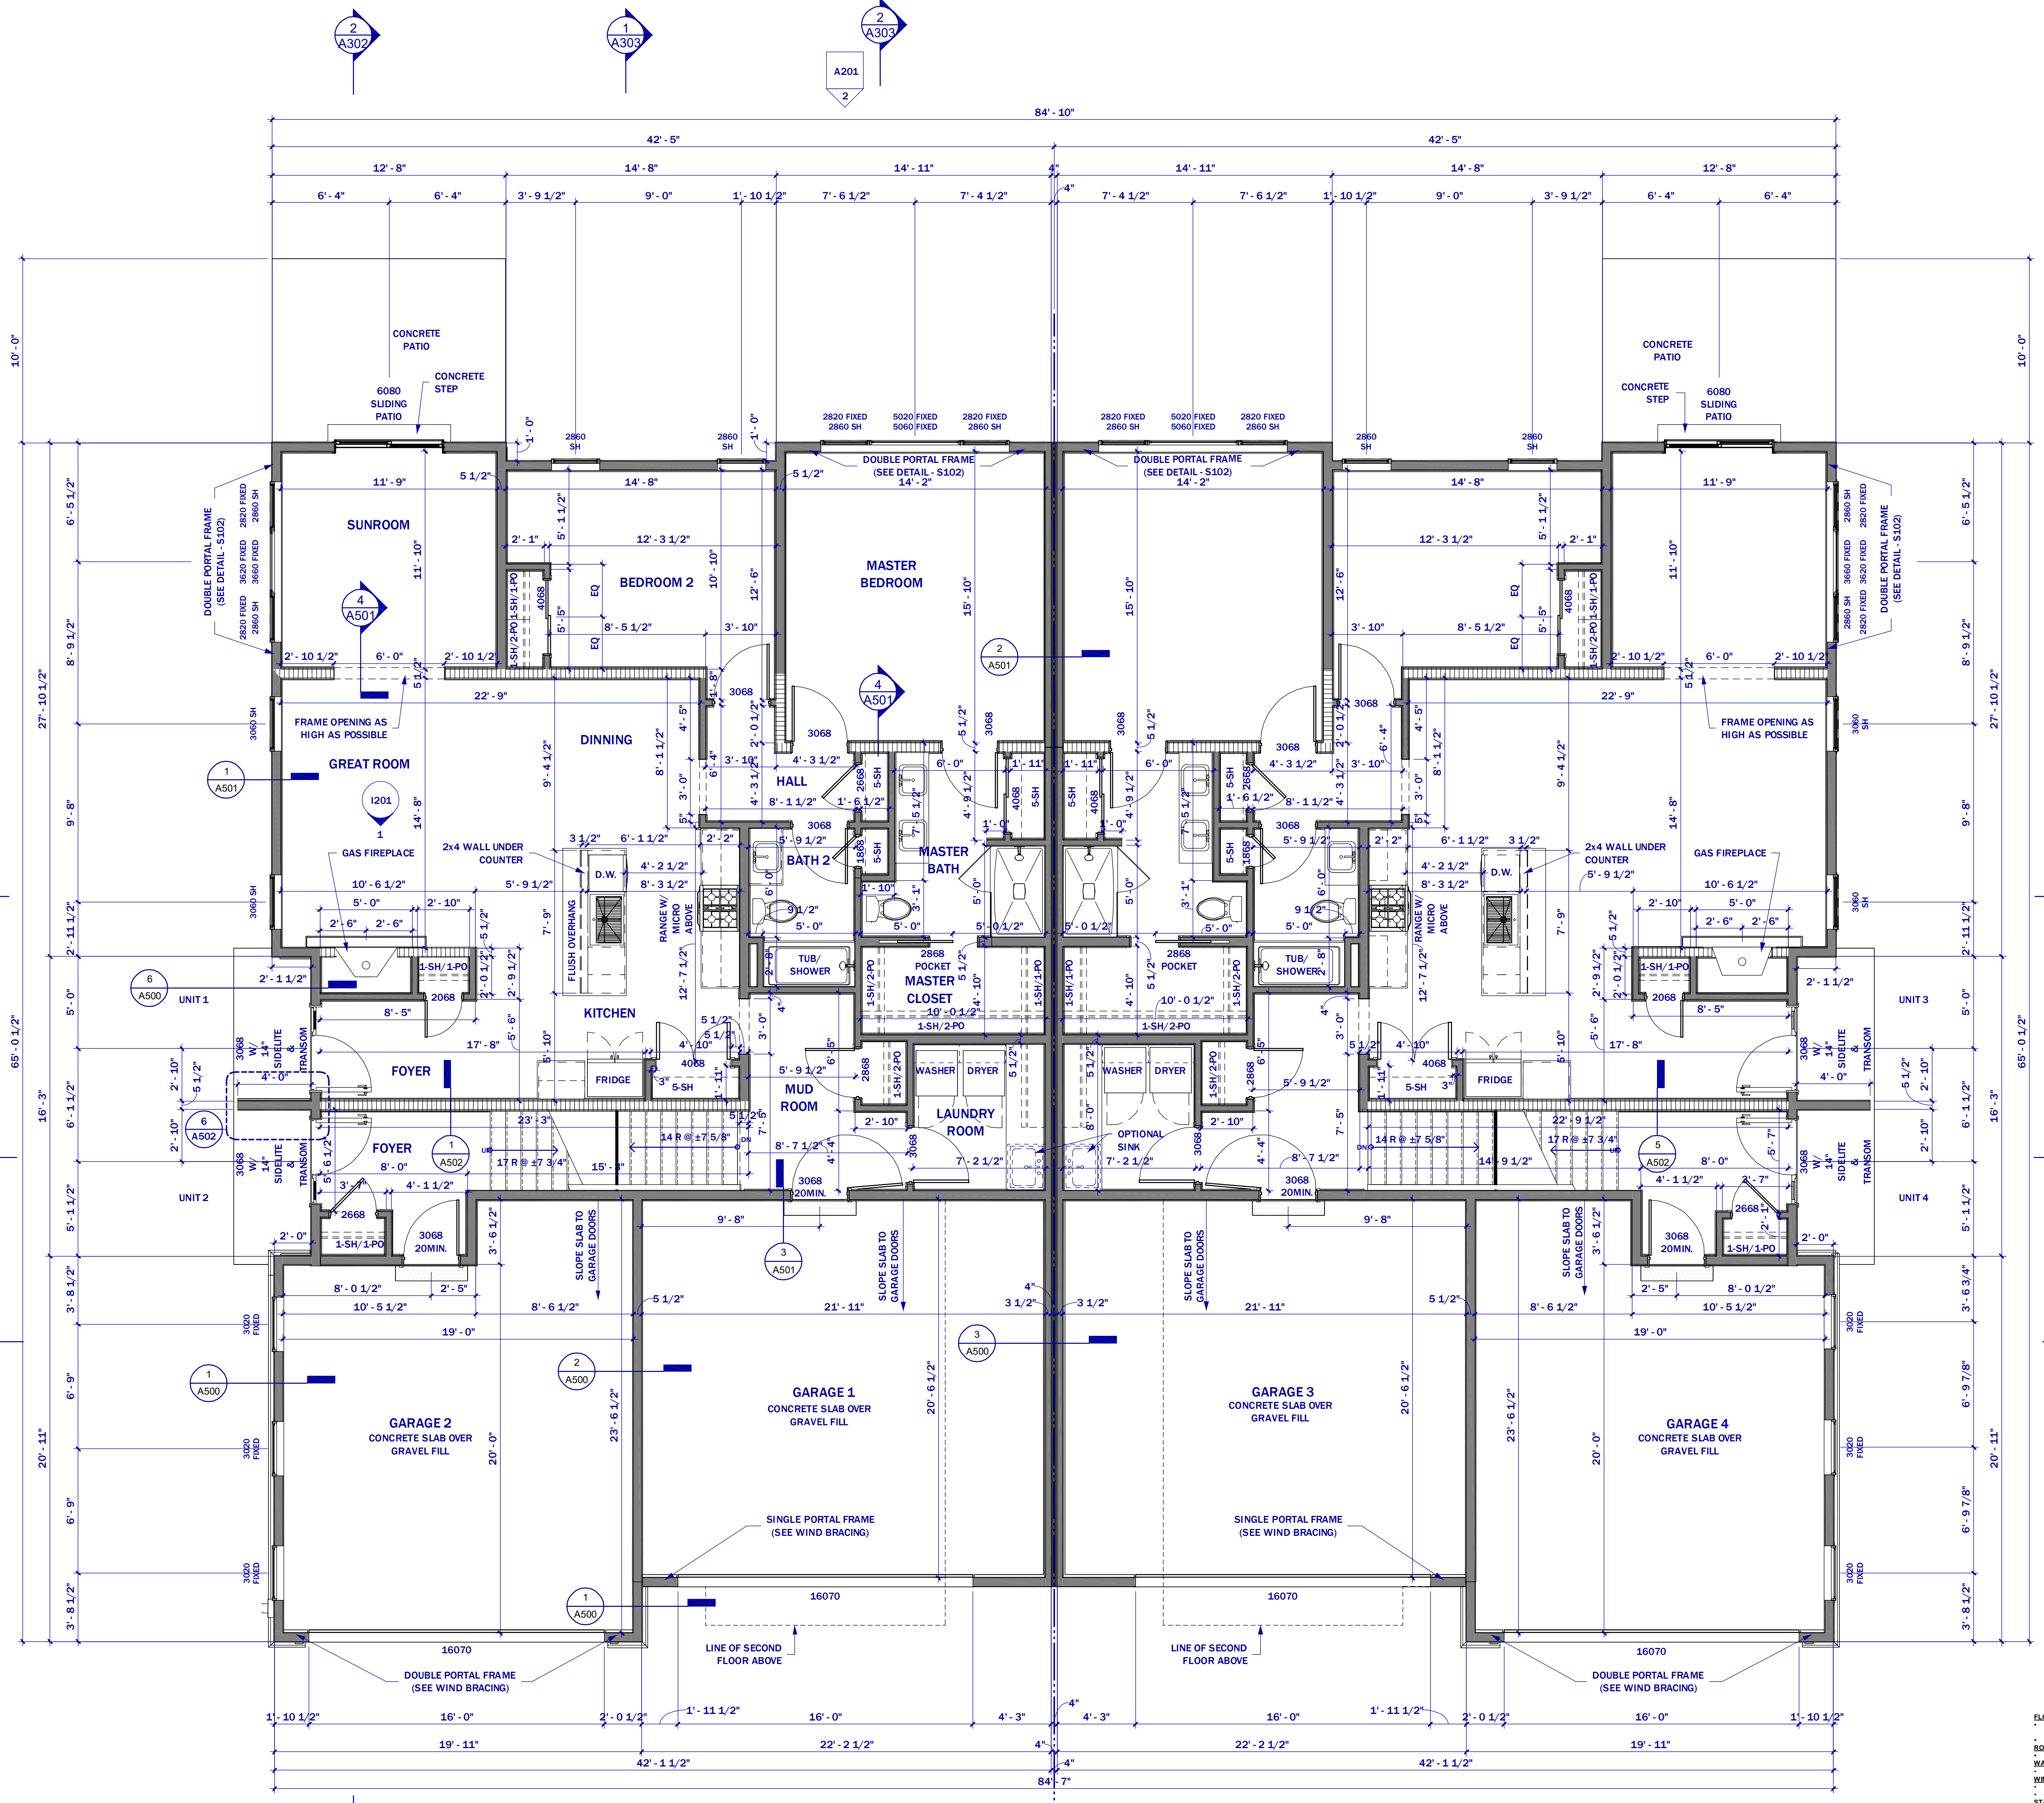

1 FIRST FLOOR PLAN
SCALE: 1/4" = 1'-0"

- FLOOR SYSTEM INFORMATION**
FIRST FLOOR: 11.7" ENGINEERED LOST 1/2" O.C.
(DUPLEX TO 15" SERIES AND BRACING)
- ROOF INFORMATION**
1" MAX. LIVE LOAD DEFLECTION
- WALL INFORMATION**
SEE TO ROOF PLAN FOR ROOF INFORMATION
- WINDOW INFORMATION**
ALL WINDOW TYPE AND SIZE SHOWN GENERIC - REFER TO CATALOG FOR DETAILS
STANDARD TOP OF WINDOW IS 7'10" FROM TRLOR UNLESS NOTED (SEE ELEVATIONS)
- STAIR INFORMATION**
BASEMENT TO FIRST FLOOR:
14 RISERS @ 7" MAX X 13" TREADS @ 10" WITH 1" NOSING
FIRST FLOOR TO SECOND FLOOR:
18 RISERS @ 7" MAX X 11" TREADS @ 10" WITH 1" NOSING
- PLAN INFORMATION**
ALL TYPICAL WALL SECTIONS FOR ADDITIONAL FOUNDATION INFORMATION
ALL DIMENSIONS ARE TO FACE UNLESS NOTED OTHERWISE
THE CONDITIONS LISTED HERE ARE STANDARDS FOR THE PLAN. EXCEPTIONS ARE NOTED ON THE PLAN


NOTES:
ALTHOUGH EVERY EFFORT HAS BEEN MADE IN PREPARING THESE CONTRACT DOCUMENTS AND CHECKING THEM FOR ACCURACY, THE CONTRACTORS MUST CHECK ALL DETAILS AND DIMENSIONS AND BE RESPONSIBLE FOR MAKE THE CONTRACTOR SHALL BE RESPONSIBLE FOR MAKING SURE THAT ALL WORK SHALL BE ACCORDING WITH ALL STATE AND LOCAL CODES. THE CONTRACT DOCUMENTS INCLUDE ALL REQUIRED DETAILS AND THAT THE CONTRACTOR SHALL USE THEIR OWN JUDGMENT AND DESIGN AND DESIGNABLE PORTIONS OF THE WORK. THE CLIENT IS DIRECTLY CONTRACTING WITH THE CONTRACTOR AND THEREFORE THE CLIENT AND THE CONTRACTOR ARE ASSUMING THE DESIGN AND BUILD RESPONSIBILITY FOR THE FREE DESIGN AND DESIGNABLE PORTIONS OF THE PROJECT. LEX DESIGN GROUP LLC IS NOT RESPONSIBLE FOR ANY ASPECT OF THE CONTRACTOR'S WORK OR FOR OBTAINING ANY ASPECT OF THE CONTRACTOR'S COMPLIANCE WITH THE CONTRACT DOCUMENTS.

FOR CONSTRUCTION

SECOND FLOOR PLAN

SCALE: As Indicated

A102

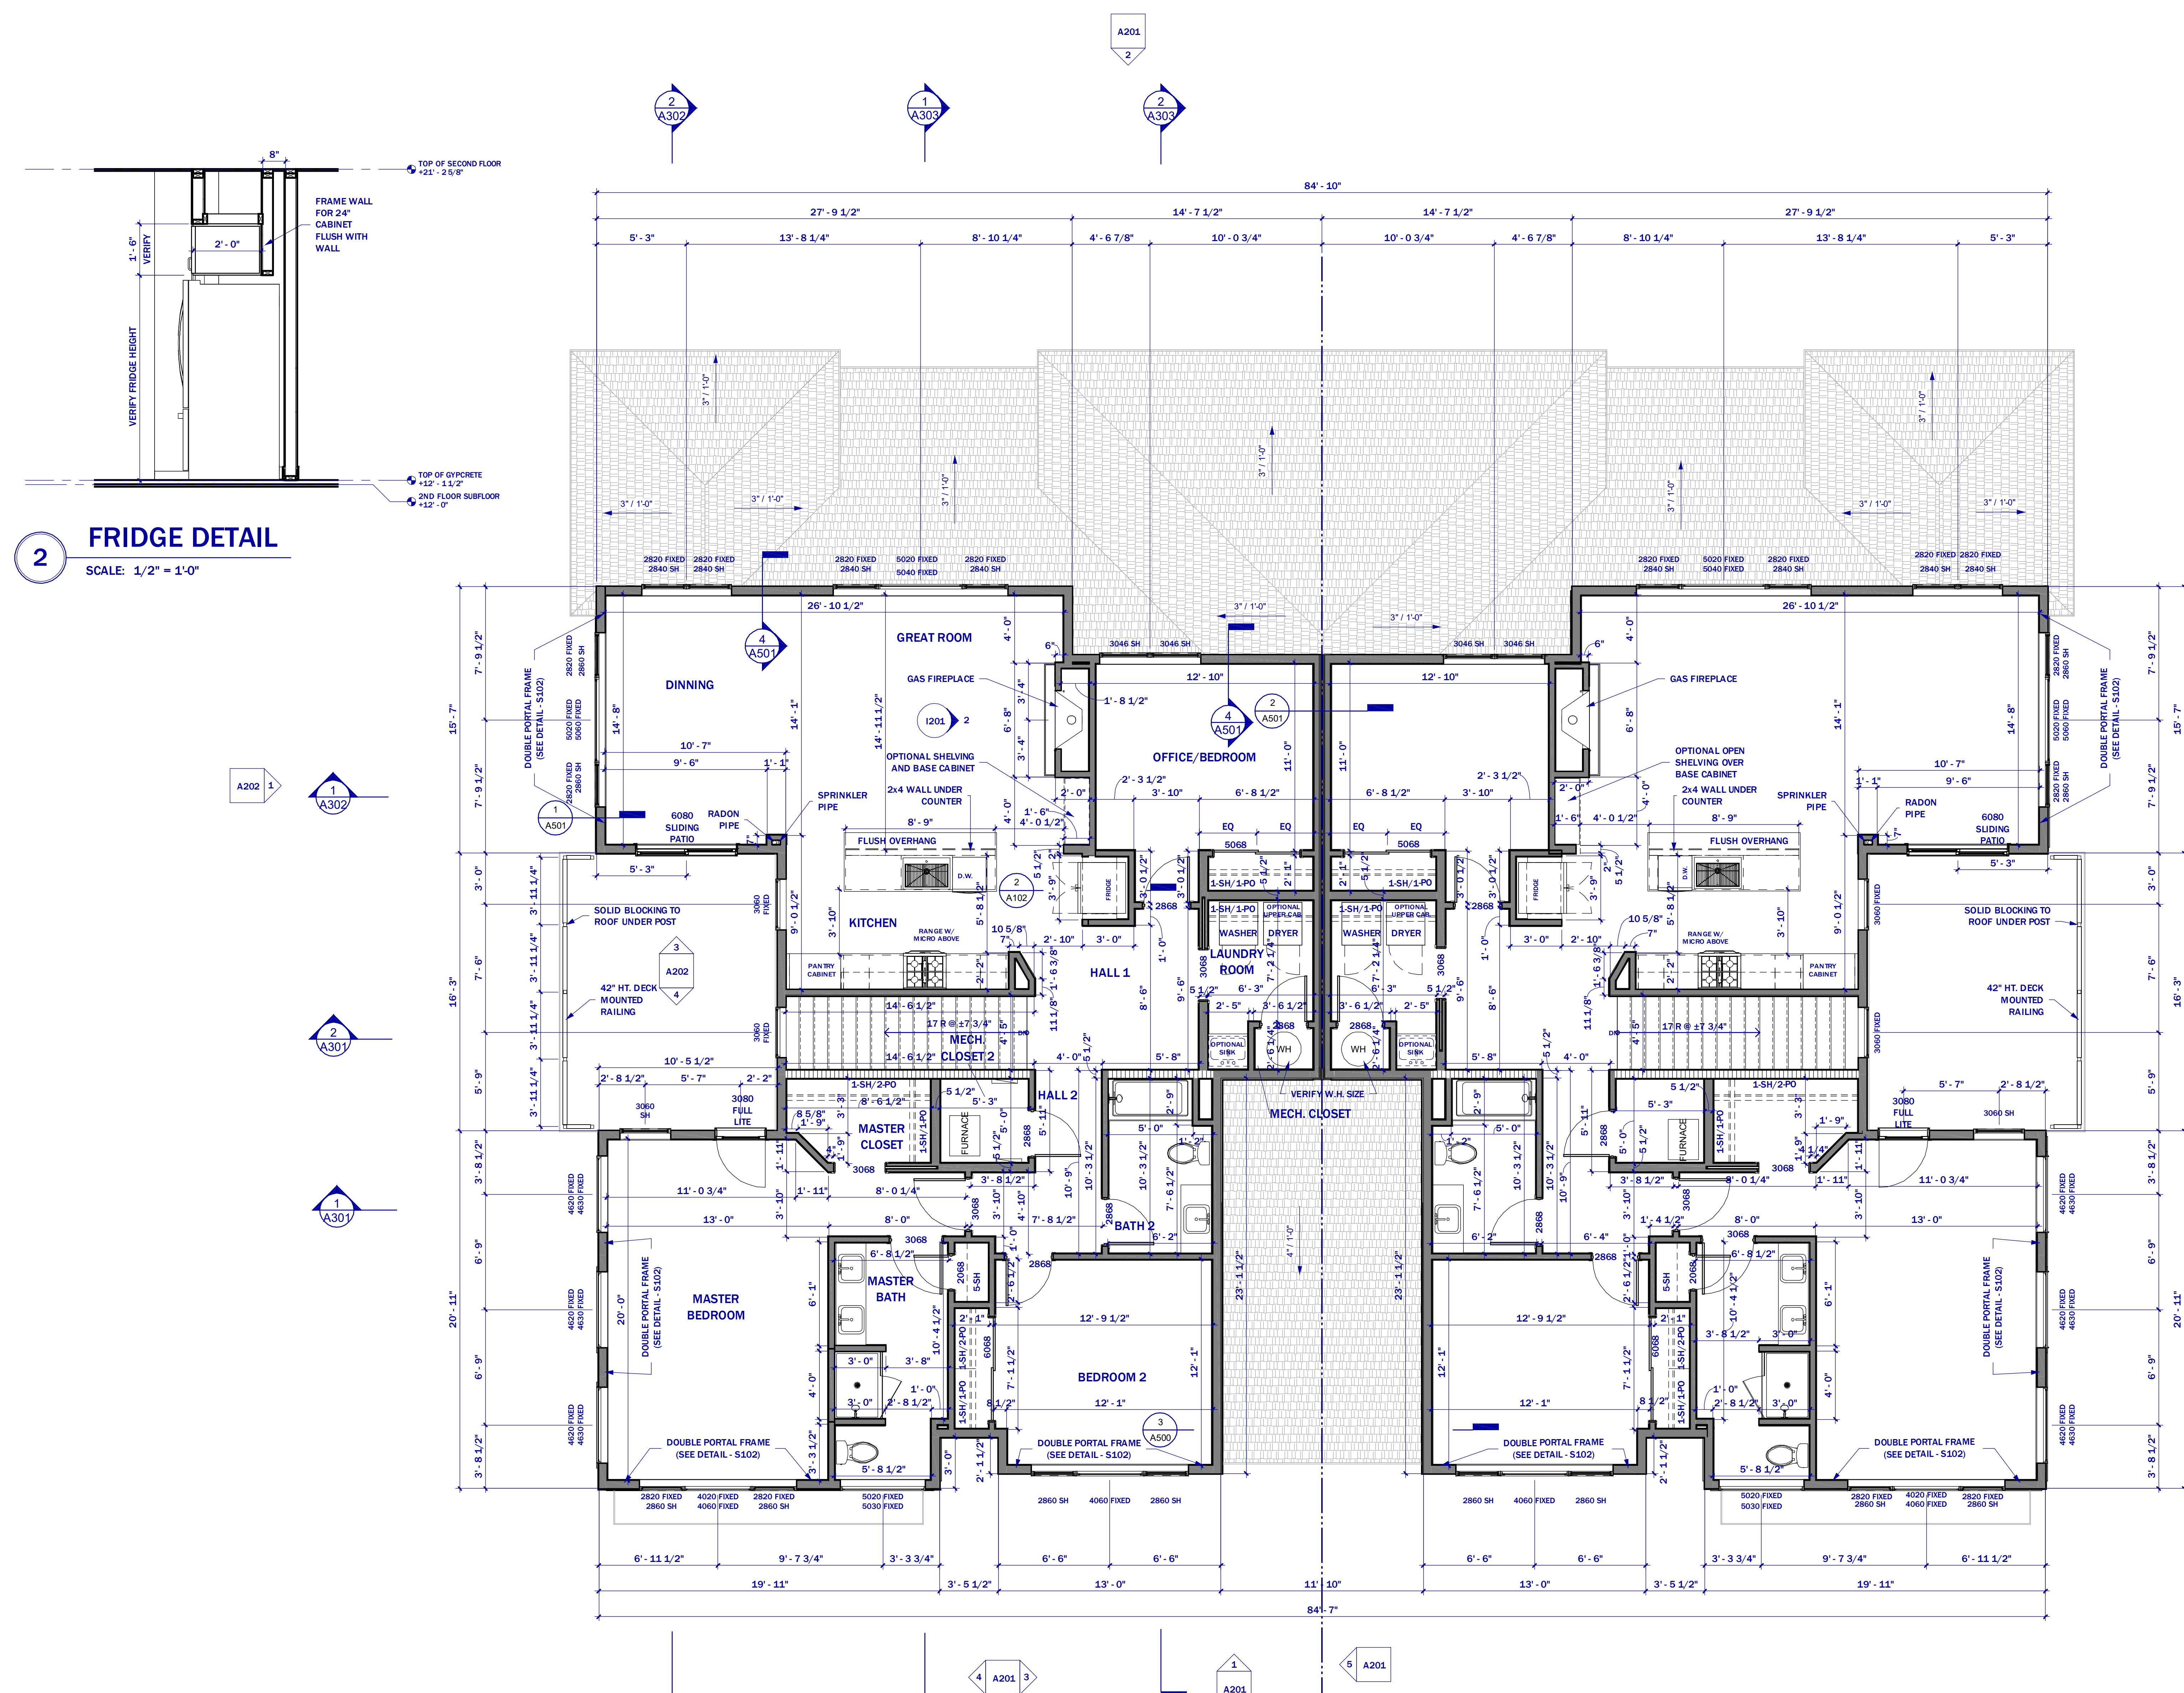

2 FRIDGE DETAIL
SCALE: 1/2" = 1'-0"

1 SECOND FLOOR PLAN
SCALE: 1/4" = 1'-0"

FLOOR SYSTEM INFORMATION
SECOND FLOOR 2" ENGINEERED FLOOR TRUSSES 24" O.C.
(SUPPLIER TO VERIFY SERIES AND SPACING)
0.30" MAX LIVE LOAD DEFLECTION


ROOF INFORMATION
SEE ROOF PLAN FOR ROOF INFORMATION

WALL INFORMATION
SEE FINISHING

WINDOW INFORMATION
ALL WINDOW TYPE AND SIZE SHOWN GENERIC - REFER TO CATALOG FOR DETAILS
STANDARD TOP OF WINDOW IS 7'11" FROM FLOOR UNLESS NOTED (SEE ELEVATION)


STAIR INFORMATION
FIRST FLOOR TO SECOND FLOOR:
18 RISERS @ 7.34" MAX / 17 TREADS @ 10" WITH 1" NOSING

PLAN INFORMATION
REFER TO TYPICAL WALL SECTIONS FOR ADDITIONAL FOUNDATION INFORMATION
ALL DIMENSIONS ARE TO FACE OF STUD TO FACE OF STUD OR TO FACE OF CONCRETE
THE CONDITIONS LISTED HERE ARE STANDARDS FOR THE PLAN. EXCEPTIONS ARE NOTED ON THE PLAN.

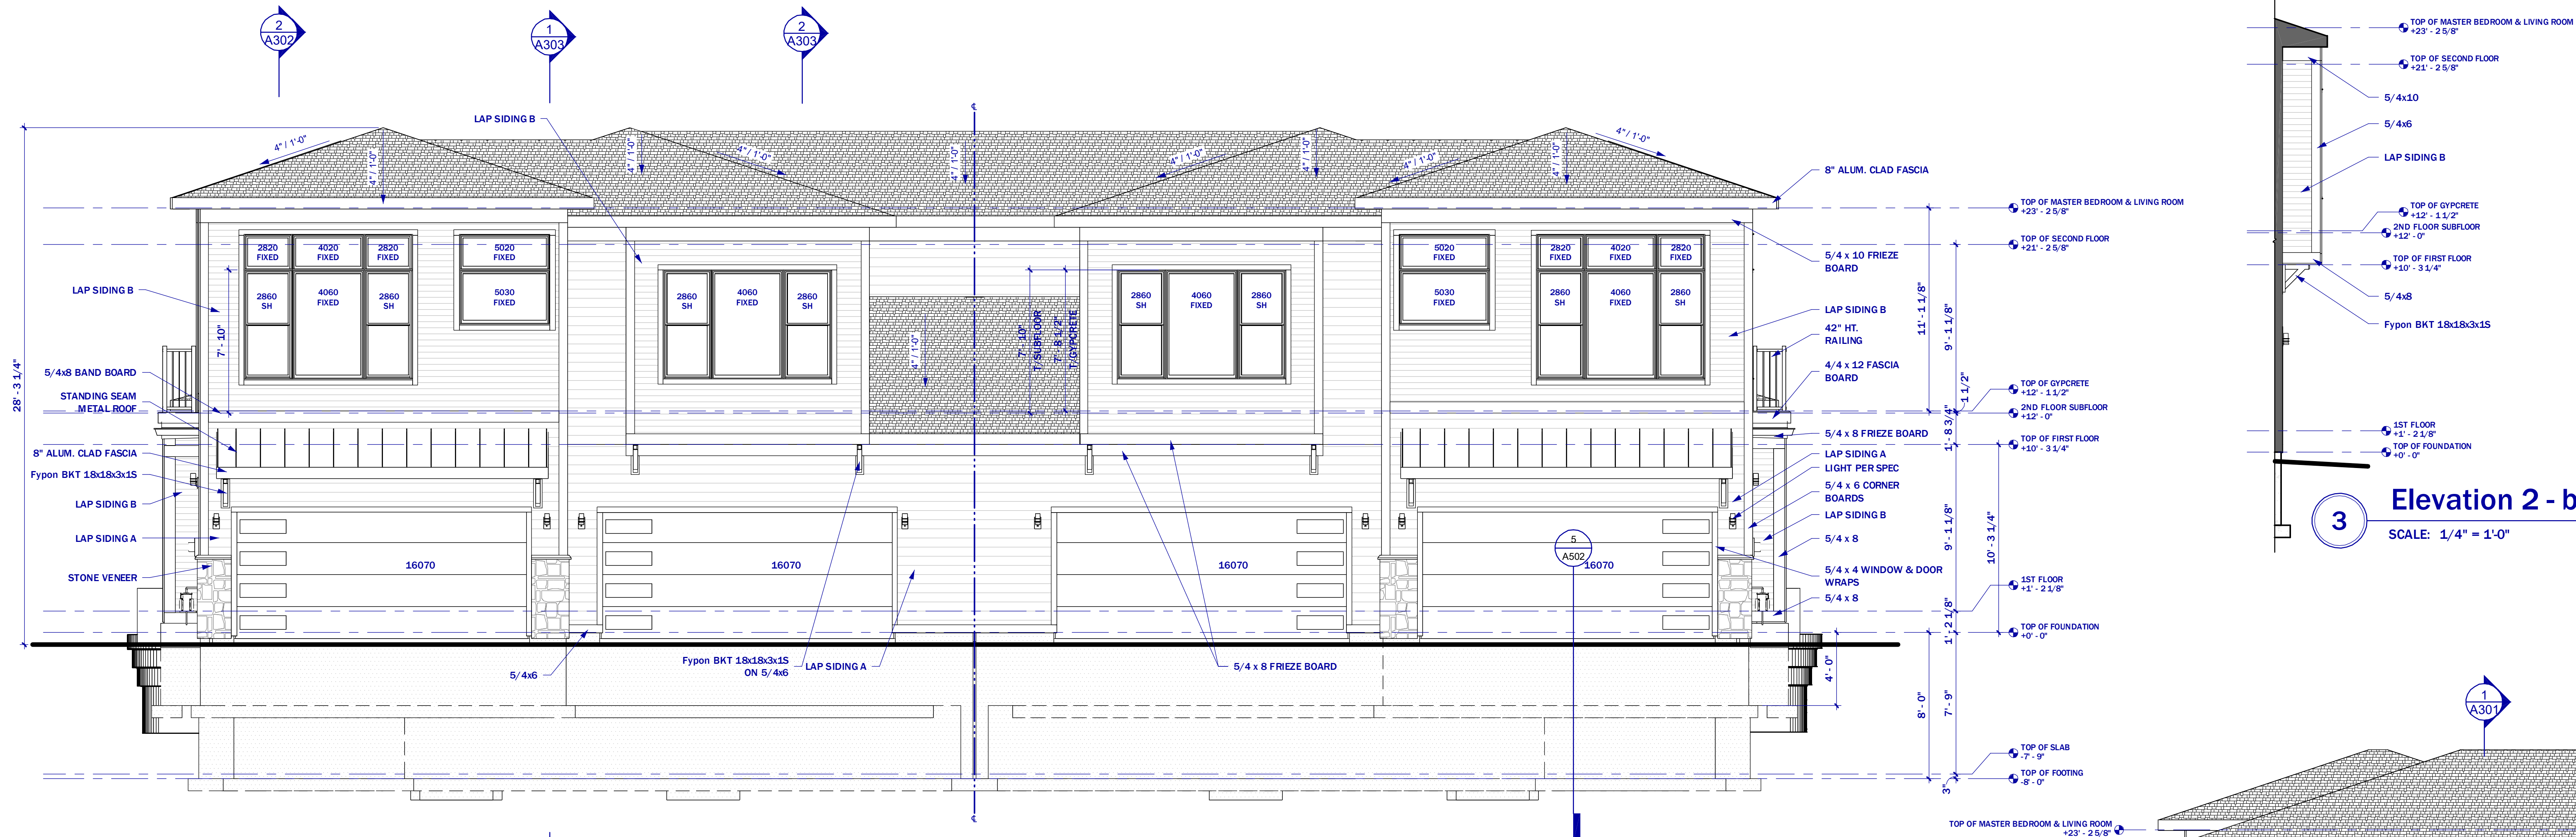


1 FRONT ELEVATION
SCALE: 1/4" = 1'-0"

5 1-d
SCALE: 1/4" = 1'-0"

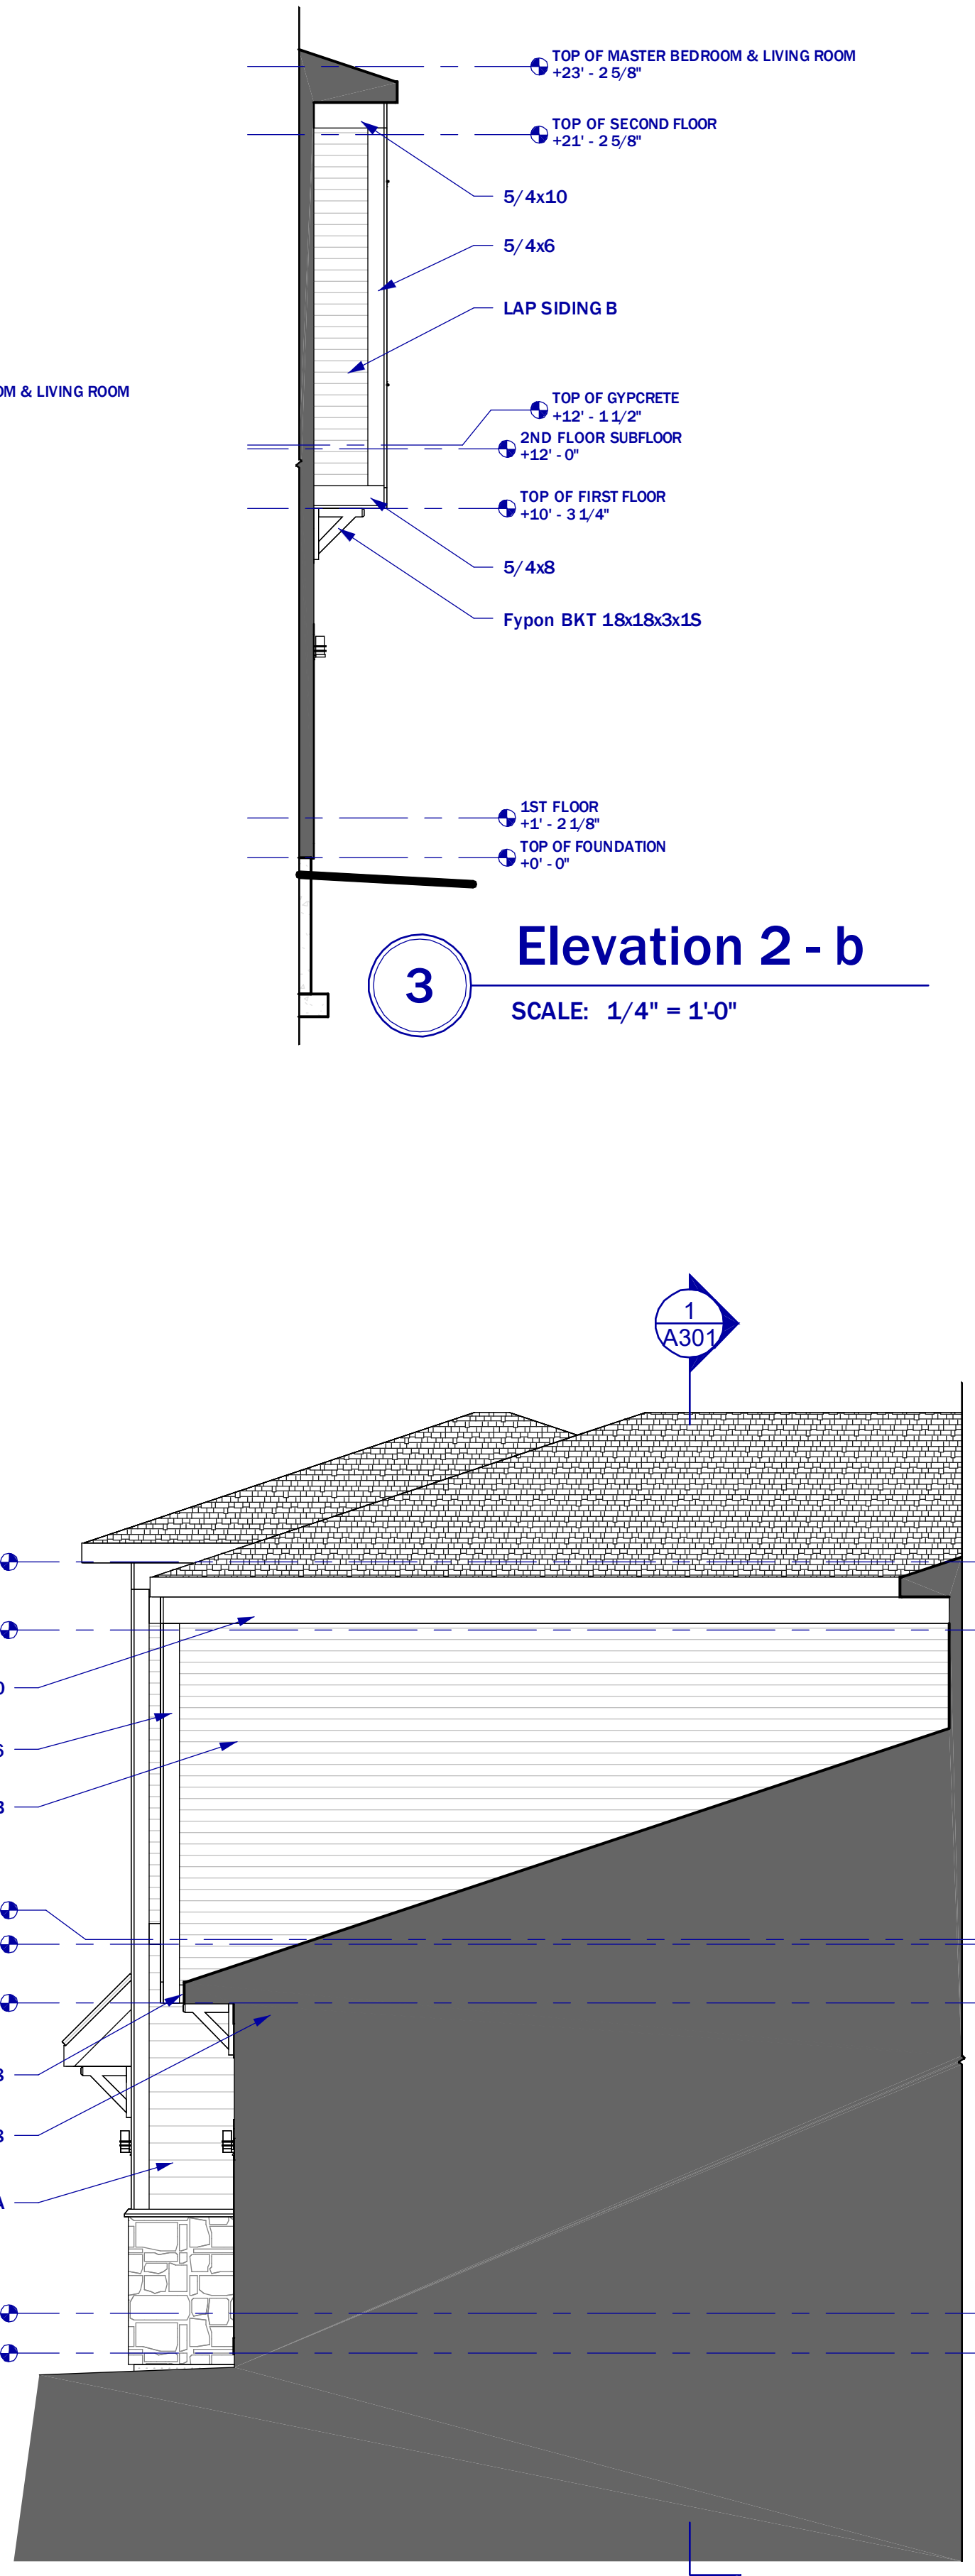

3 Elevation 2 - b
SCALE: 1/4" = 1'-0"

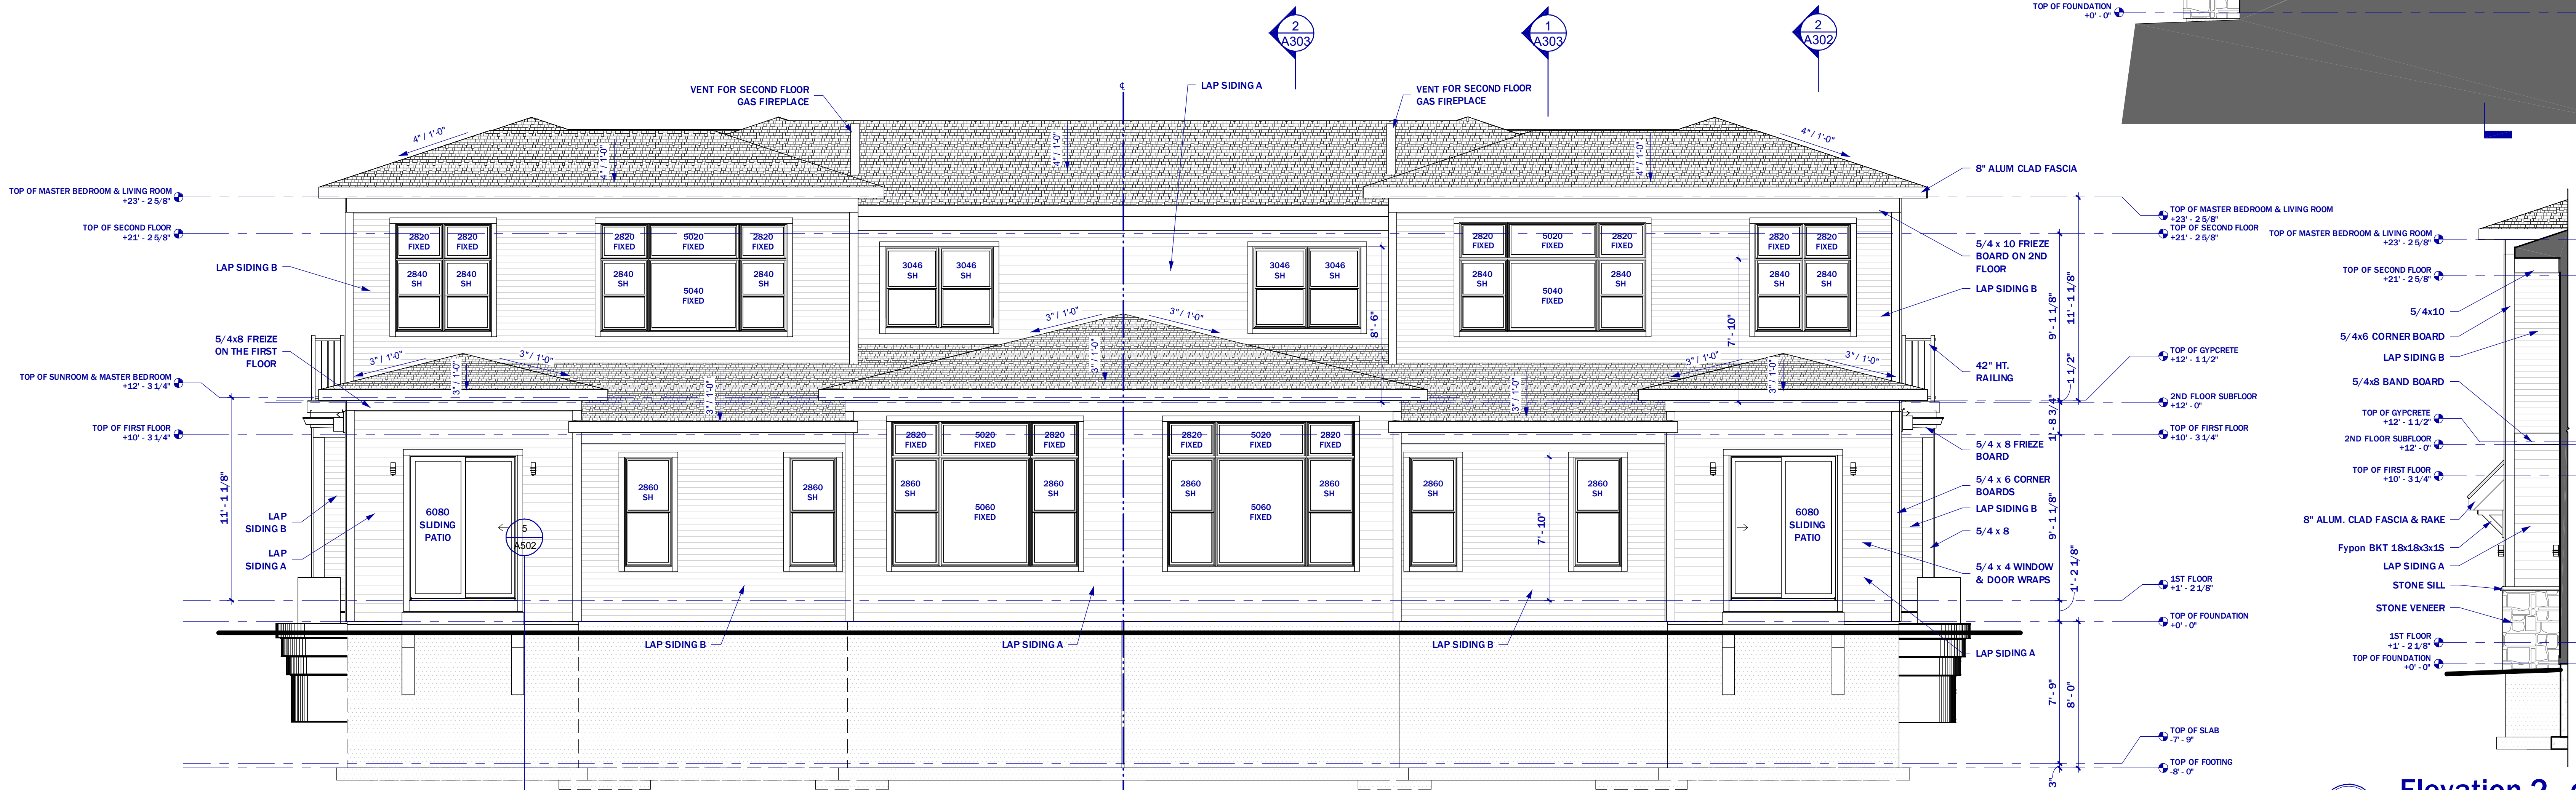

2 REAR ELEVATION
SCALE: 1/4" = 1'-0"

4 Elevation 2 - d
SCALE: 1/4" = 1'-0"

PROJECT:
**ASPEN
 OVERLOOK
 - BUILDING
 3**

XXXX Tenny Ave
 WAUKESHA,
 WISCONSIN


PROJECT NO

REVISION	DATE
CD SET 05	2.11.2026

NOTES:
 ALTHOUGH EVERY EFFORT HAS
 BEEN MADE IN PREPARING THESE
 CONTRACT DOCUMENTS AND
 CHECKING THEM FOR ACCURACY,
 THE CONTRACTORS MUST CHECK
 ALL DETAILS AND DIMENSIONS AND
 BE RESPONSIBLE FOR SAME. THE
 CONTRACTORS SHALL BE
 RESPONSIBLE FOR MAKING SURE
 THAT ALL WORK IS DONE IN
 ACCORDANCE WITH ALL STATE AND
 LOCAL CODES. THE CONTRACT
 DOCUMENTS LIST SERVICES
 CALLED "FEE DESIGN OR DESIGN
 BUILDS FOR ROOF, WINDOW,
 PLUMBING, ELECTRICAL, HVAC,
 DETAILS, AND AS DESIGNATED IN
 THE SPECIFICATION AS TO BE
 COMPLETED ON A DESIGN-BUILD
 BASIS. *THIS MEANS THAT THE
 CONTRACT DOCUMENTS DO NOT
 INCLUDE ALL REQUIRED DETAILS
 AND THAT THE CONTRACTORS
 SHALL, USING THEIR OWN JUDGMENT OR
 QUALIFIED SUBCONTRACTORS,
 DESIGN AND BUILD THE FREE
 DESIGN AND DESIGN-BUILD
 PORTIONS OF THE WORK. THE
 CLIENT IS DIRECTLY CONTRACTING
 WITH THE CONTRACTOR(S).
 THEREFORE, THE CLIENT AND THE
 CONTRACTORS ARE ASSUMING THE
 DESIGN AND BUILD RESPONSIBILITY
 FOR THE FREE DESIGN AND
 DESIGN-BUILD PORTIONS OF THE
 PROJECT. LEX DESIGN GROUP, LLC IS
 NOT RESPONSIBLE FOR CHECKING
 ANY ASPECT OF THE CONTRACTORS
 WORK, OR FOR OBSERVATION OF
 THE CONTRACTORS WORK FOR
 COMPLIANCE WITH THE CONTRACT
 DOCUMENTS.



FOR CONSTRUCTION

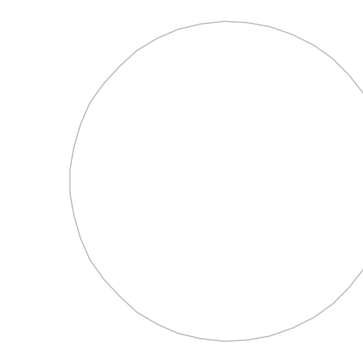


**EXTERIOR
 3D VIEWS**

SCALE:

A901

NOTES:
ALTHOUGH EVERY EFFORT HAS BEEN MADE IN PREPARING THESE CONTRACT DOCUMENTS AND CHECKING THEM FOR ACCURACY, THE CONTRACTORS MUST CHECK ALL DETAILS AND DIMENSIONS AND BE RESPONSIBLE FOR SAME. THE CONTRACTORS SHALL BE RESPONSIBLE FOR MAKING SURE THAT ALL WORK DESCRIBED ACCORDINGLY WITH ALL STATE AND LOCAL CODES. THE CONTRACT DOCUMENTS LIST SPECIES CALLED FREE DESIGN OR DESIGN BUILT FOR ROOF, WINDOW, PLUMBING, ELECTRICAL, HVAC, DETAILS, AND AS DESIGNATED IN THE SPECIFICATION AS TO BE COMPLETED ON A DESIGNATED BASIS. *THIS MEANS THAT THE CONTRACT DOCUMENTS DO NOT INCLUDE ALL REQUIRED DETAILS AND THAT THE CONTRACTORS SHALL USE THEIR OWN JUDGMENT OR QUALIFIED SUBCONTRACTORS DESIGN AND BUILD THE FREE DESIGN AND DESIGNATED PORTIONS OF THE WORK. THE CLIENT IS DIRECTLY CONTRACTING WITH THE CONTRACTOR AND THEREFORE THE CLIENT AND THE CONTRACTORS ARE ASSUMING THE DESIGN AND BUILD RESPONSIBILITY FOR THE FREE DESIGN AND DESIGNATED PORTIONS OF THE PROJECT. LEX DESIGN GROUP, LLC IS NOT RESPONSIBLE FOR VERIFYING ANY ASPECT OF THE CONTRACTORS WORK, OR FOR OBSERVATION OF THE CONTRACTORS WORK FOR COMPLIANCE WITH THE CONTRACT DOCUMENTS.


FOR CONSTRUCTION

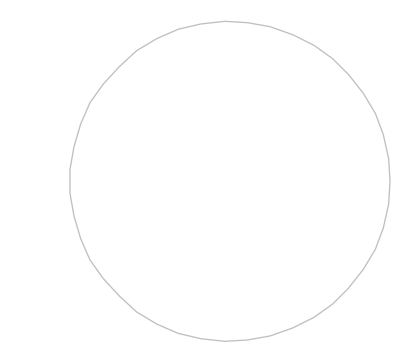


**INTERIOR
ELEVATIONS**

SCALE: As Indicated


I201

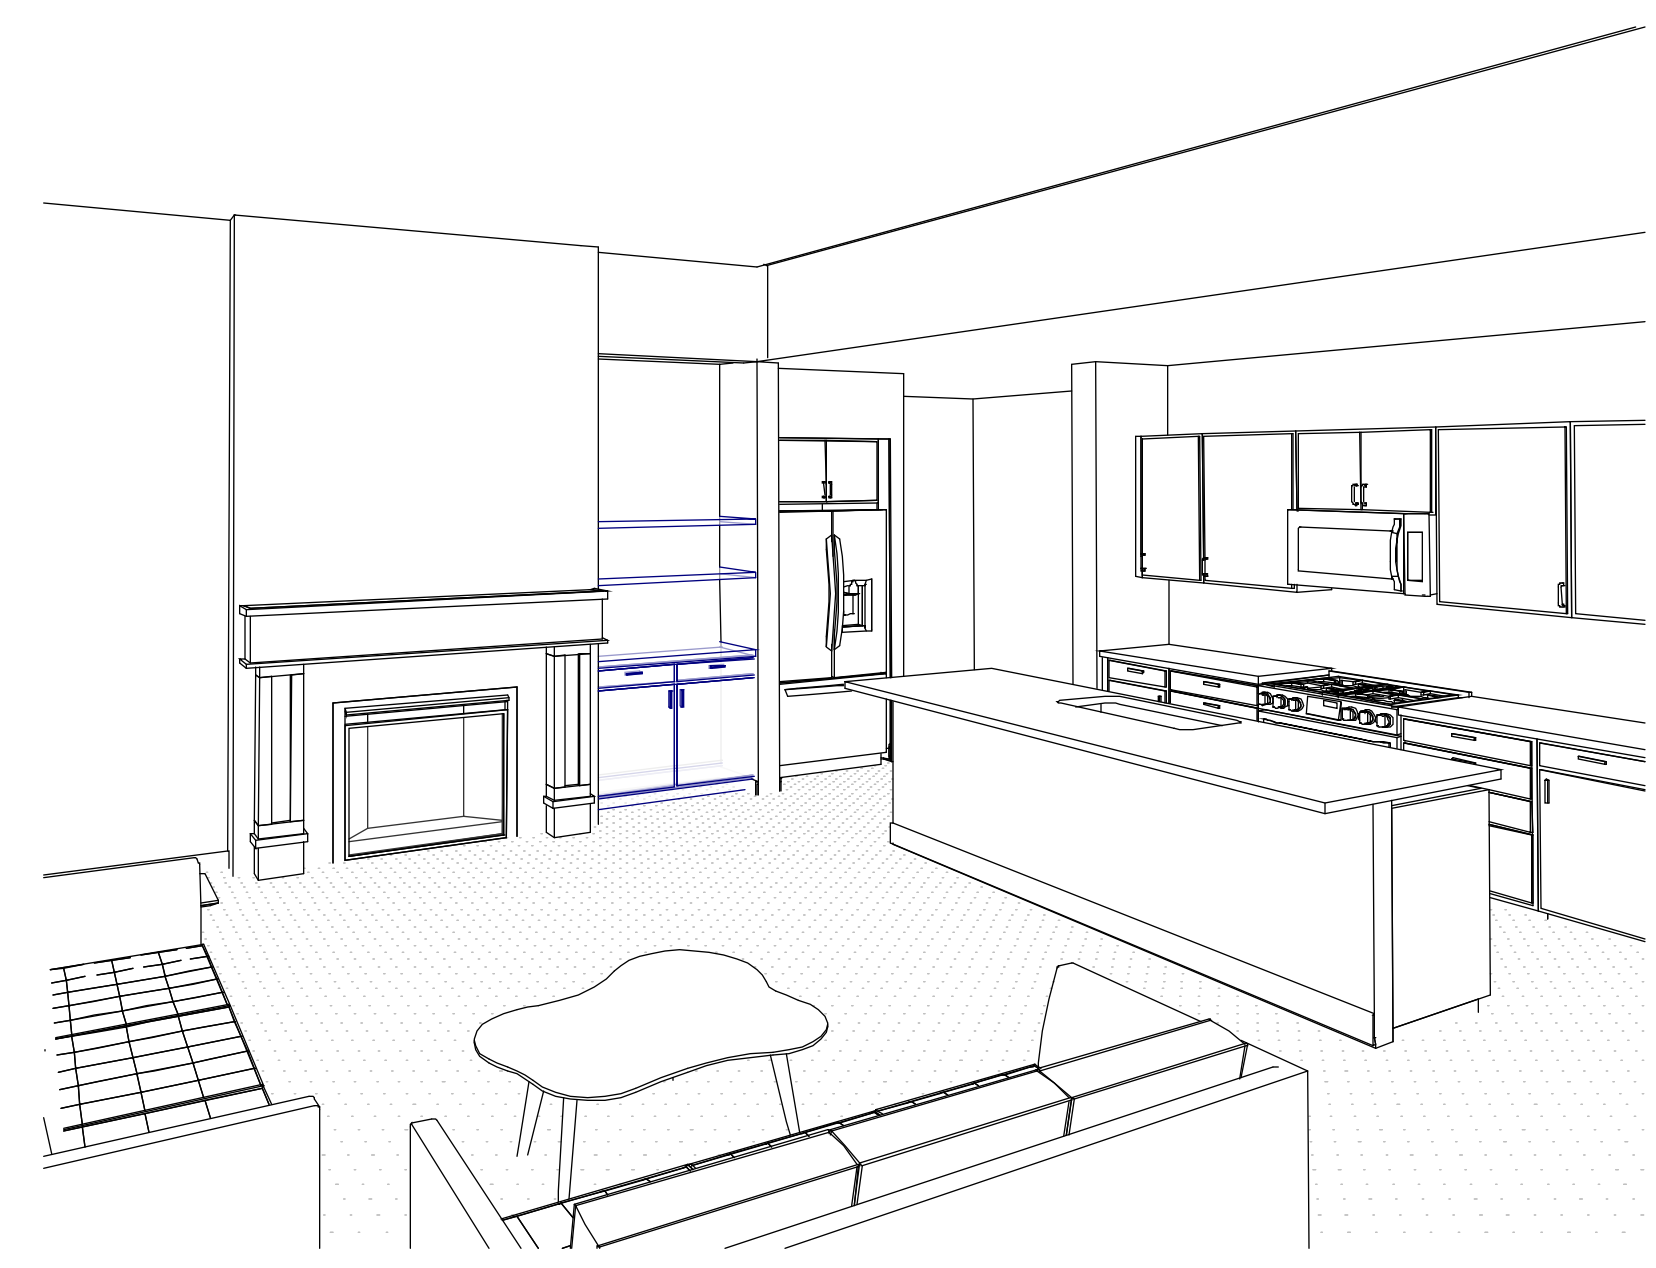


3 FIREPLACE 3D VIEW - UNIT 2
SCALE:

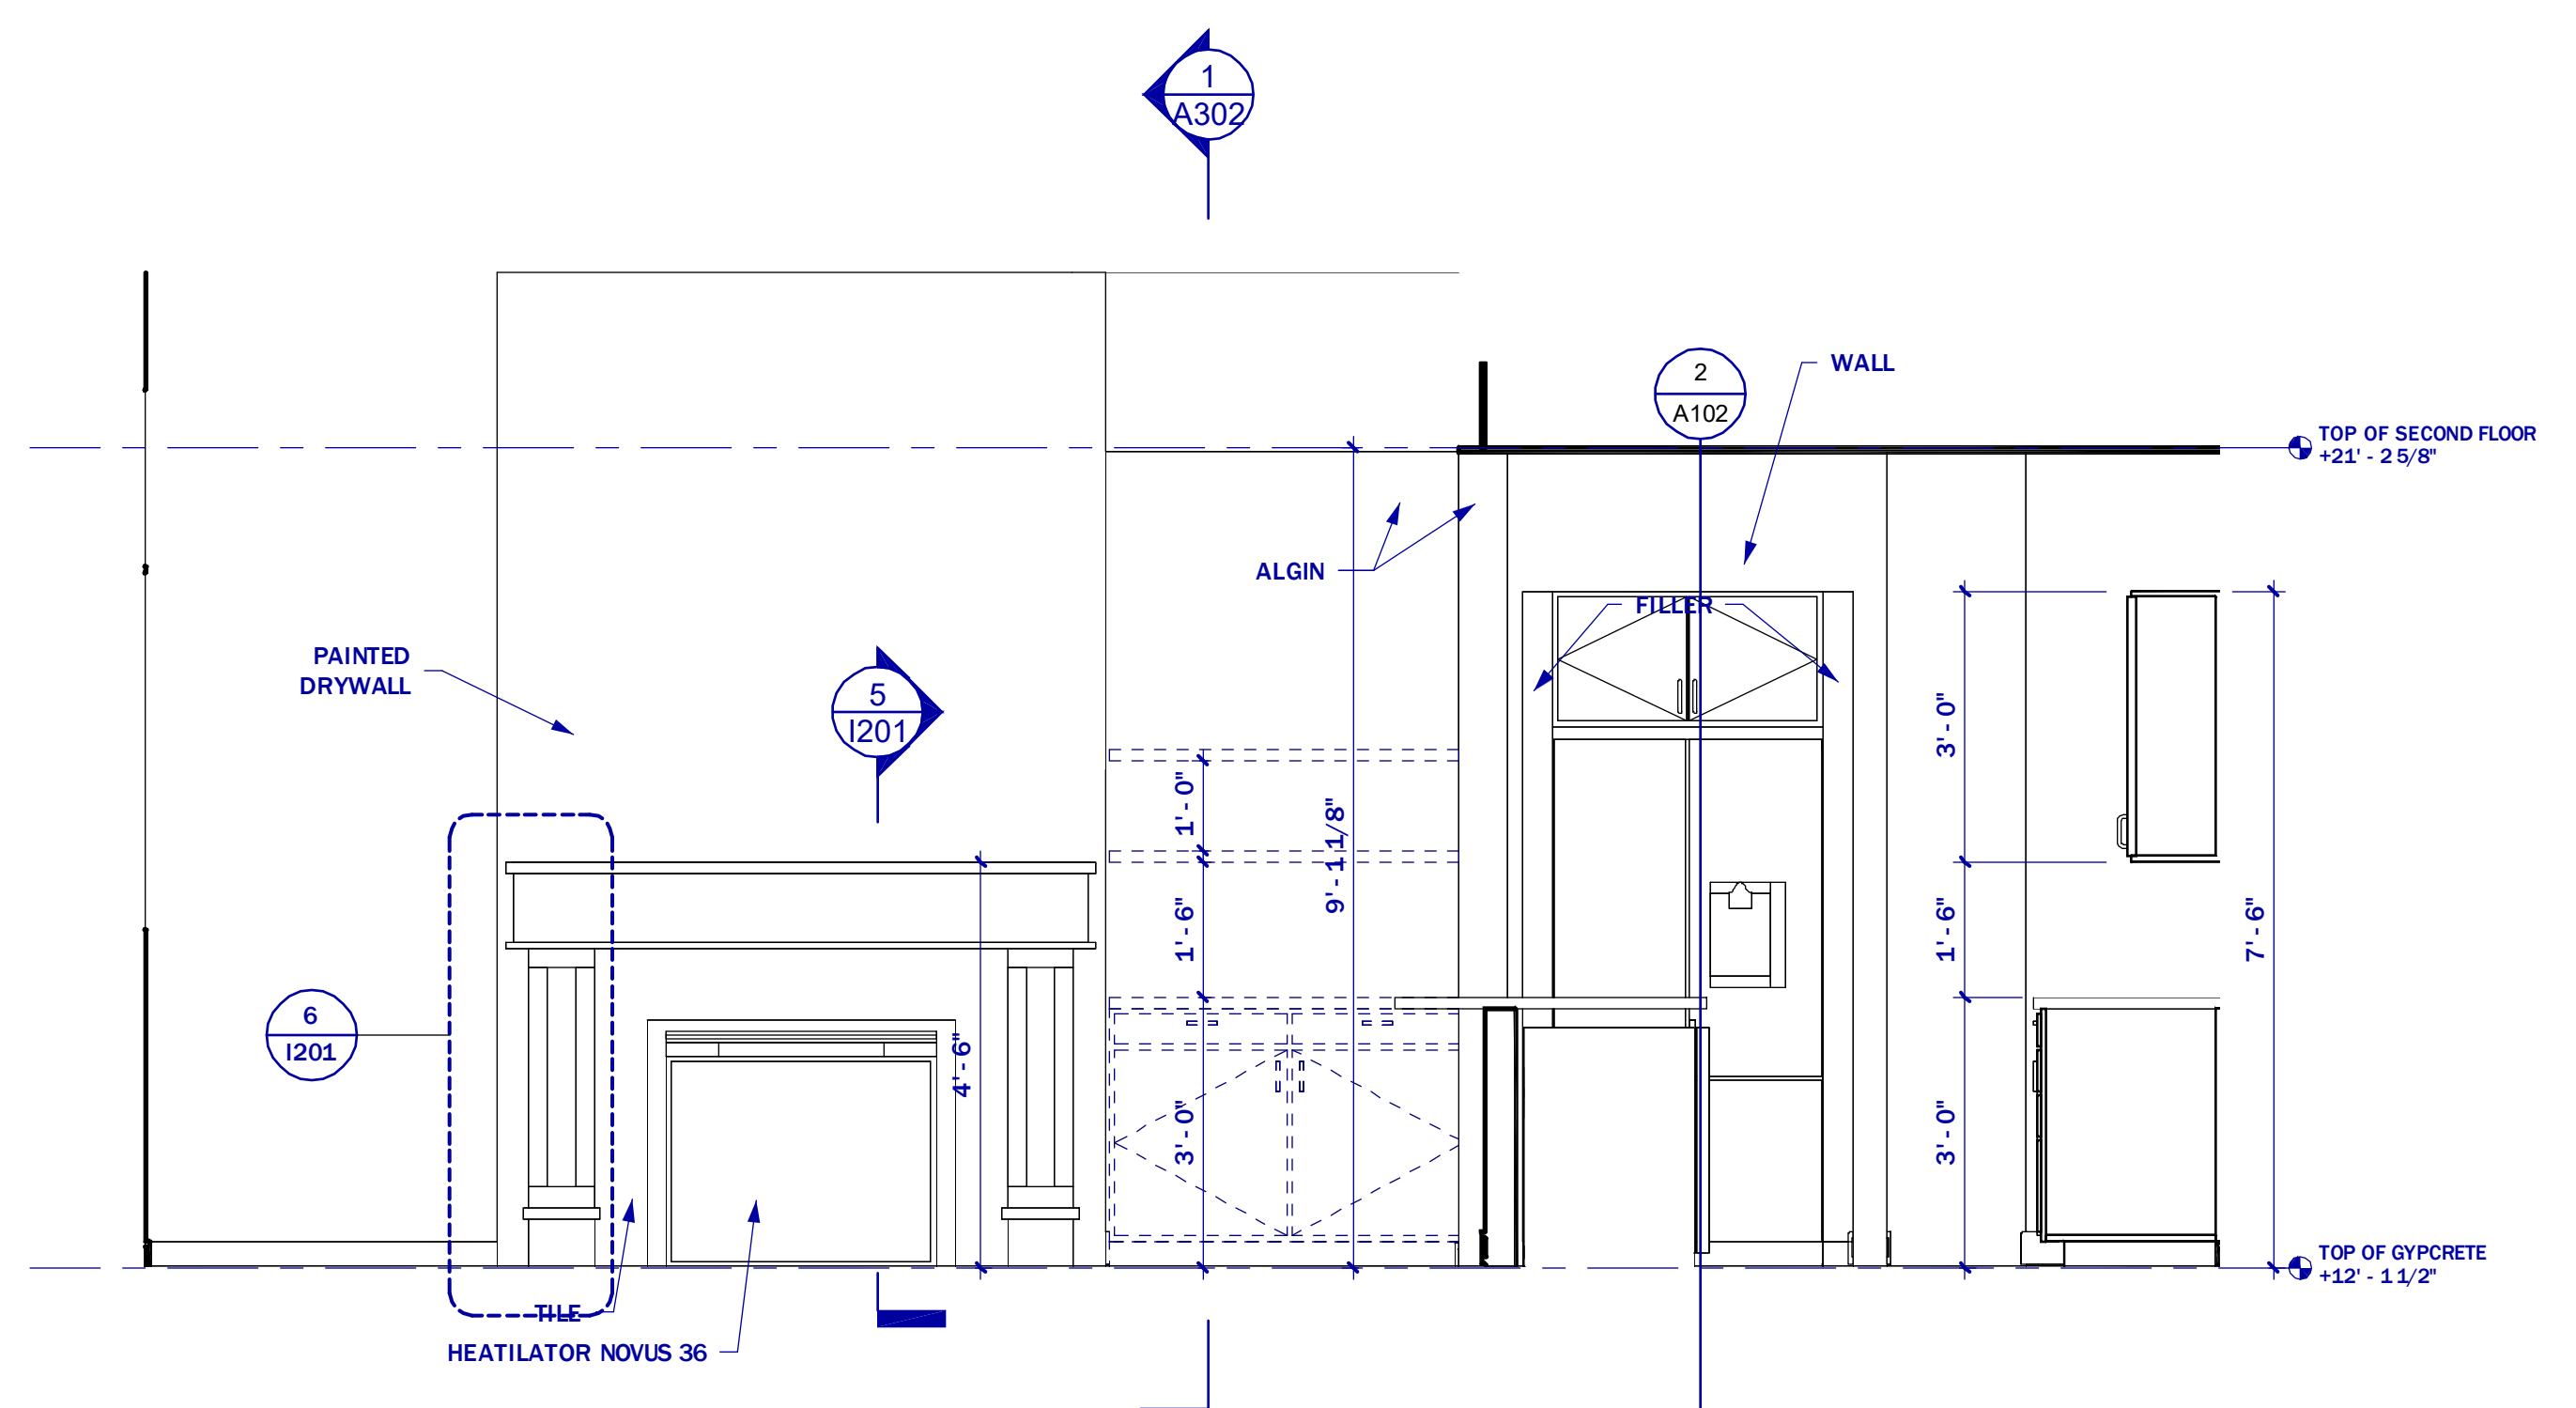

2 UNIT 2 FIREPLACE ELEVATION
SCALE: 1/2" = 1'-0"

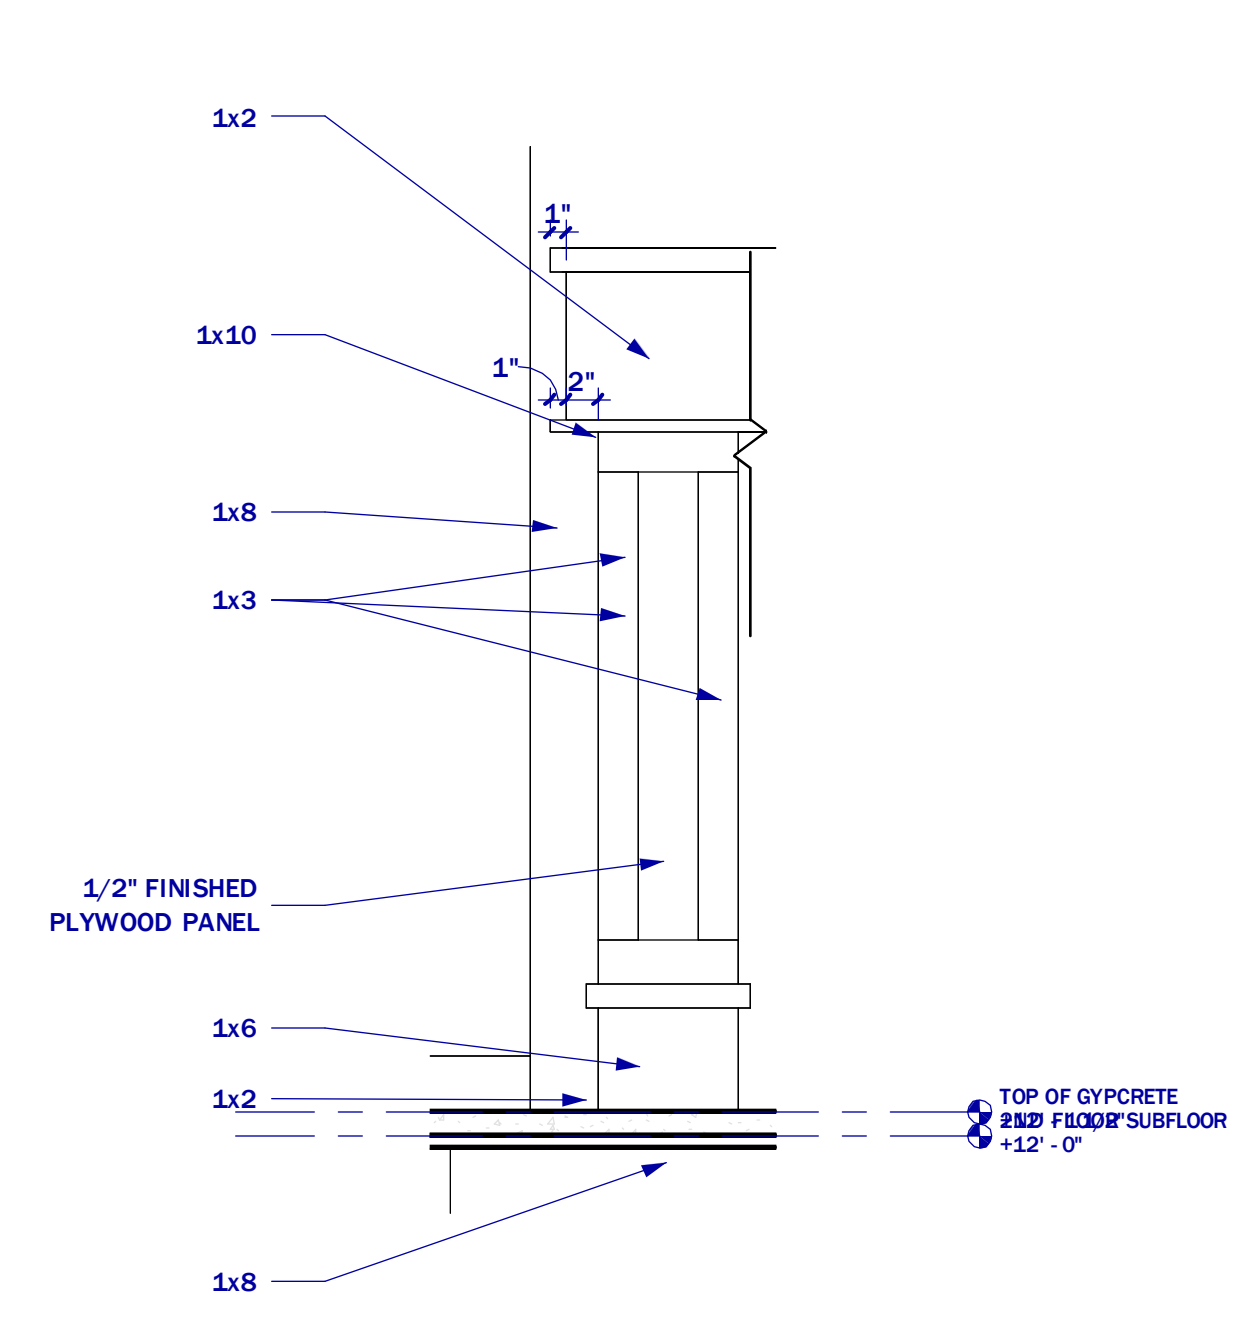


6 MANTEL ELEV. 1
SCALE: 1" = 1'-0"

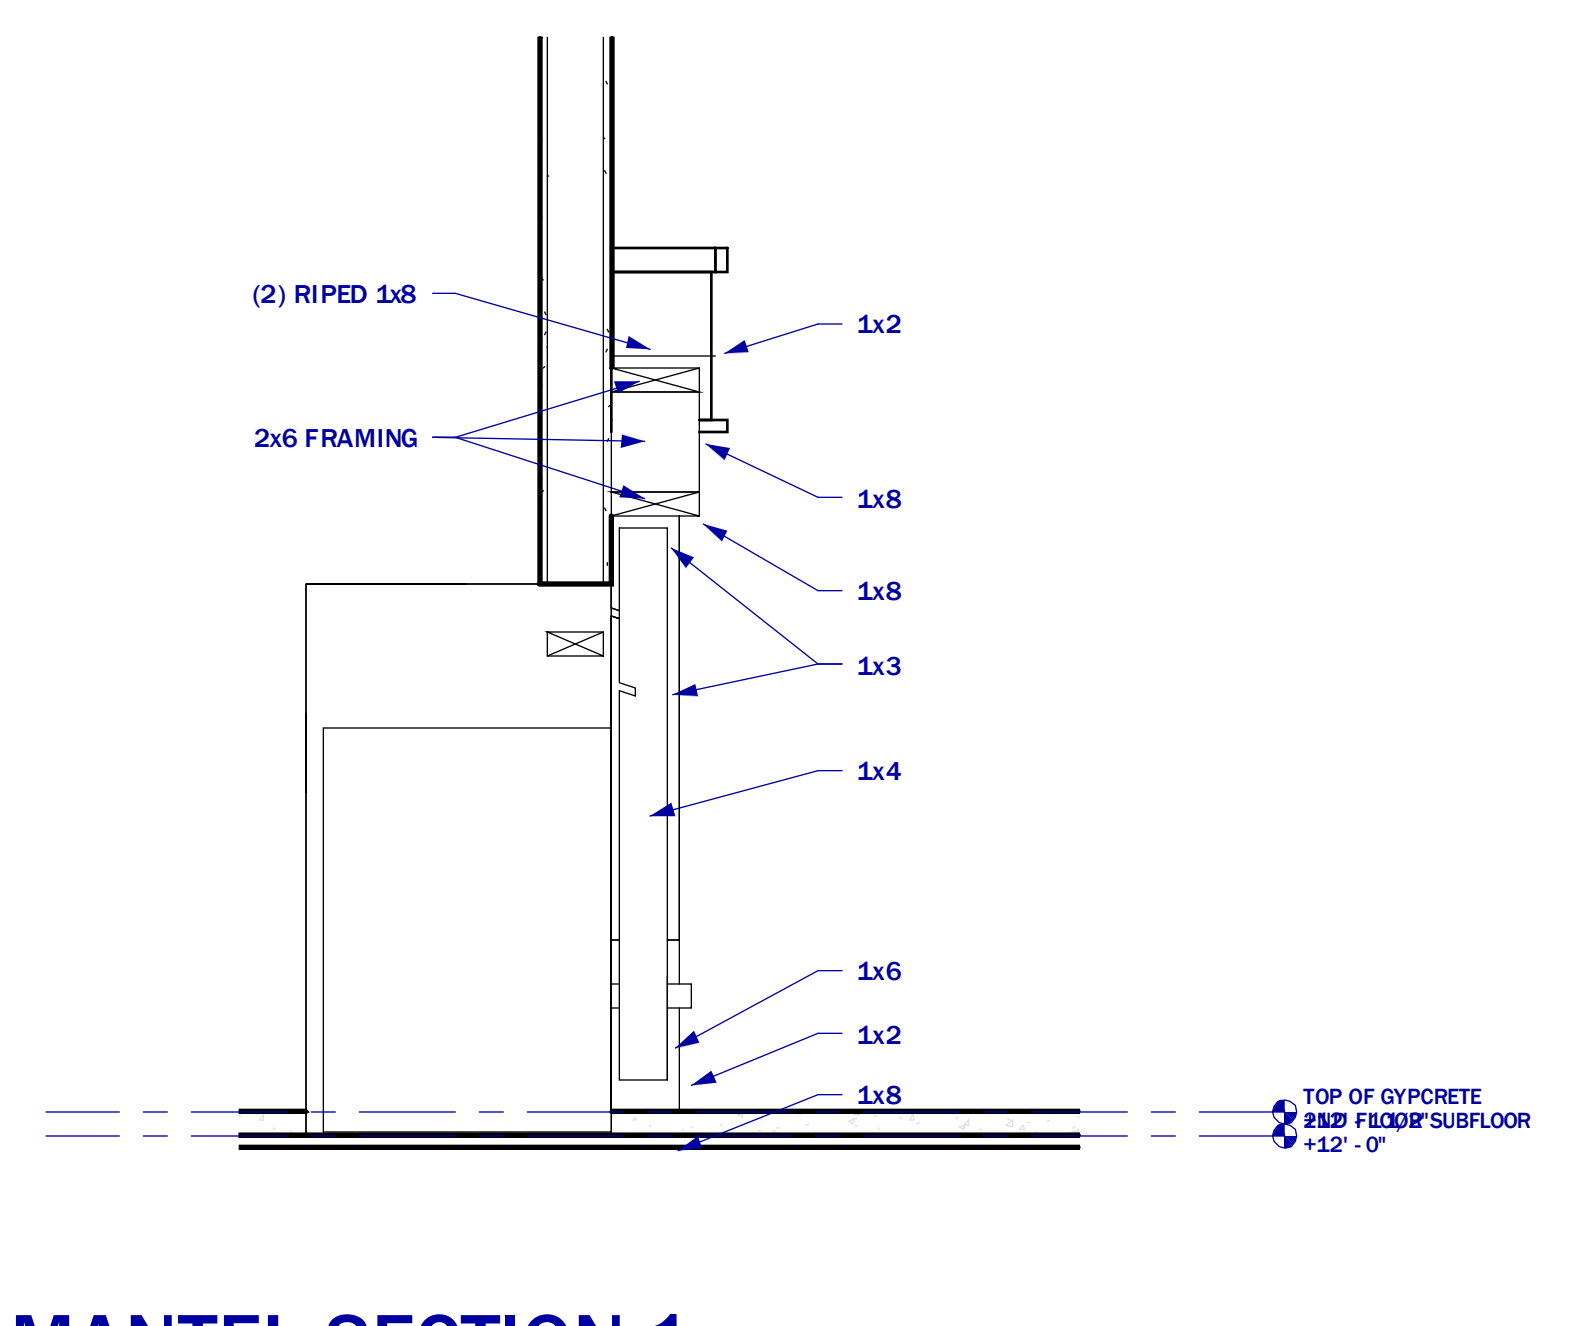


5 MANTEL SECTION 1
SCALE: 1" = 1'-0"



8 FIREPLACE 3D VIEW 2 - UNIT 1
SCALE:

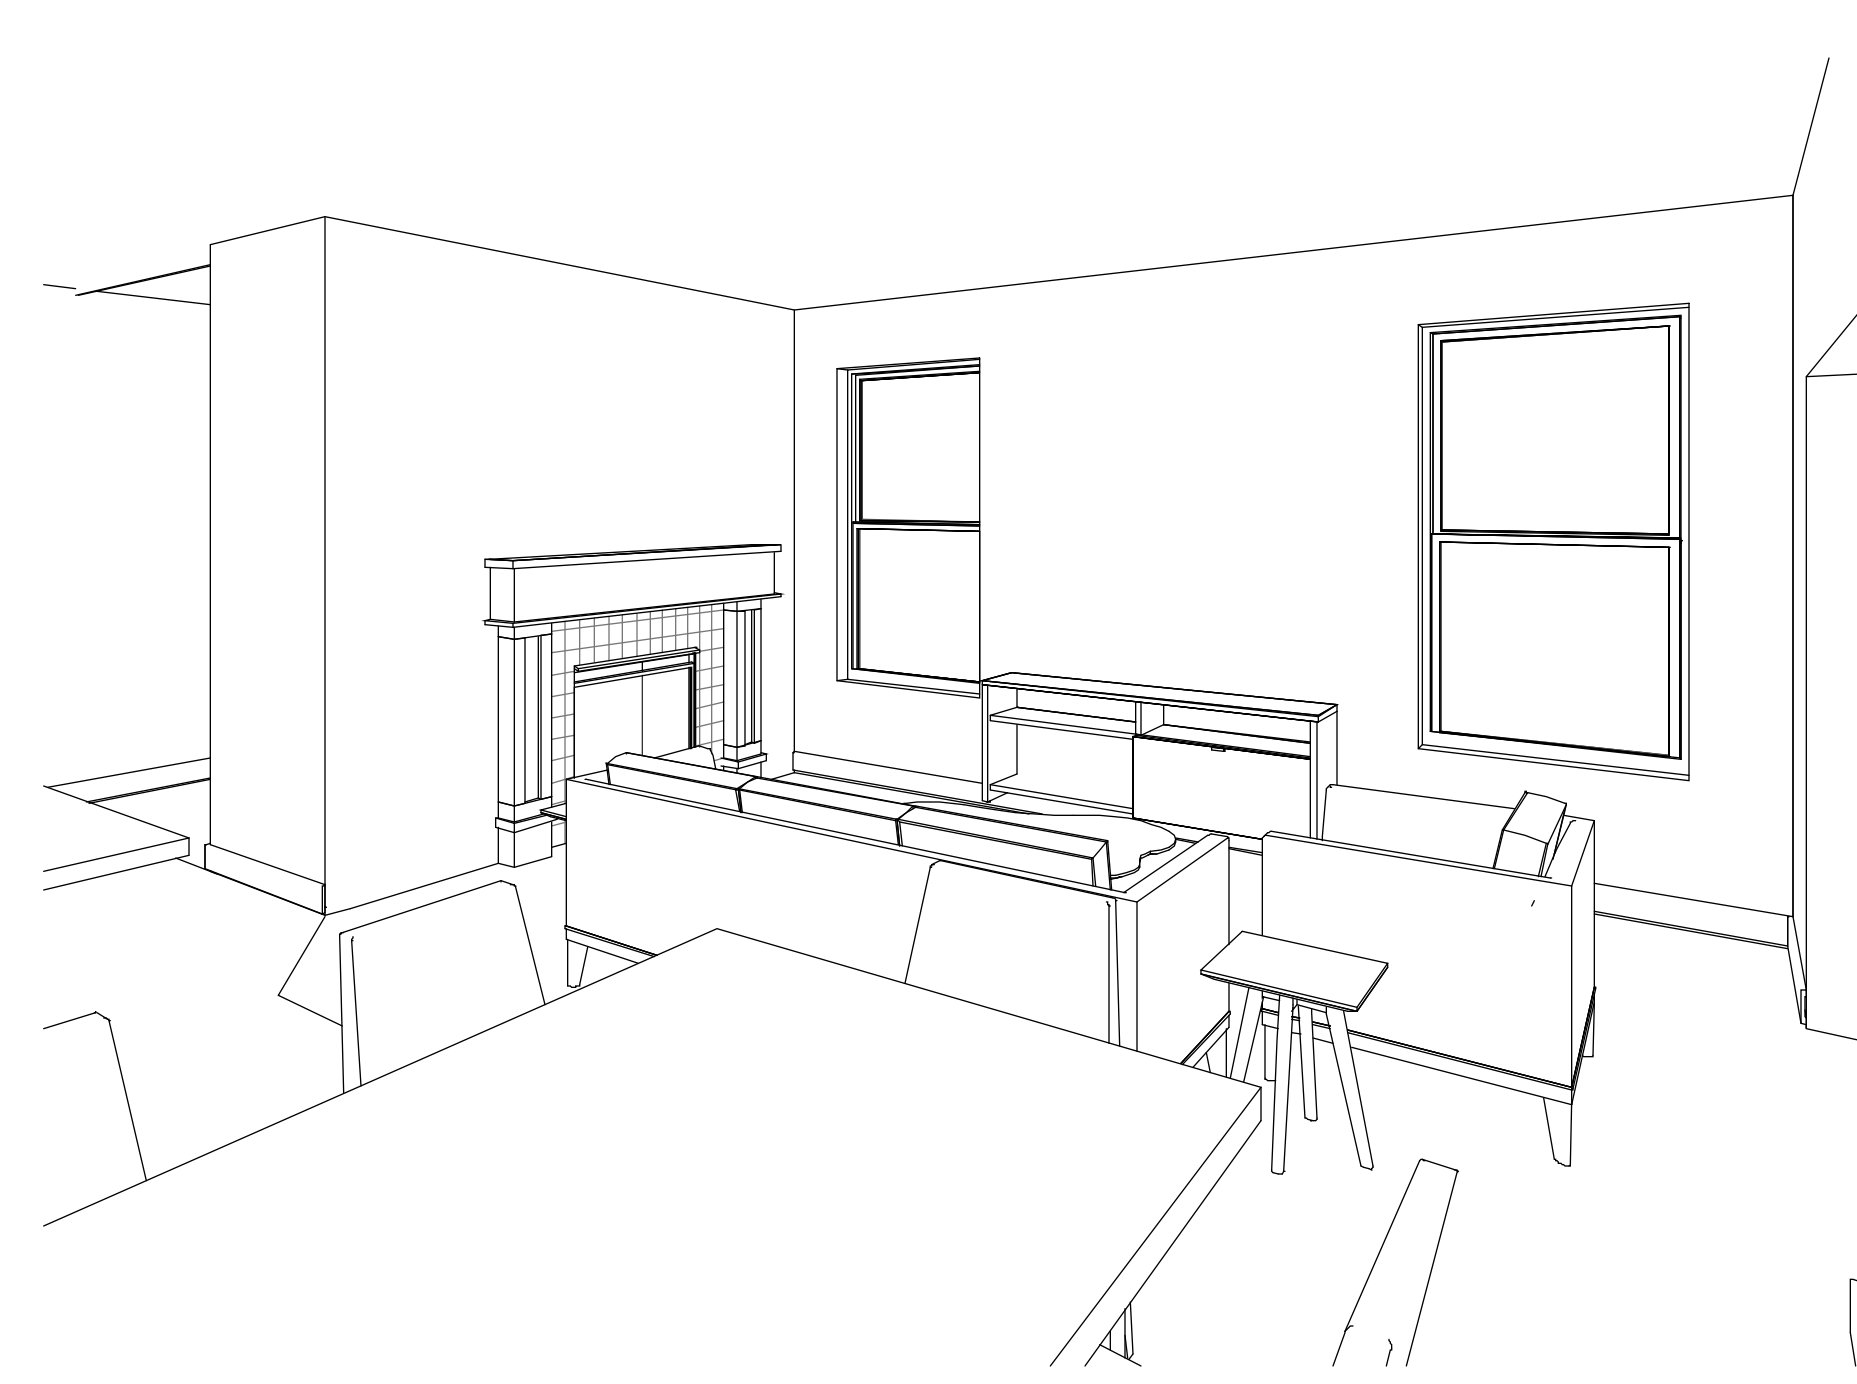

7 FIREPLACE 3D VIEW 1 - UNIT 1
SCALE:

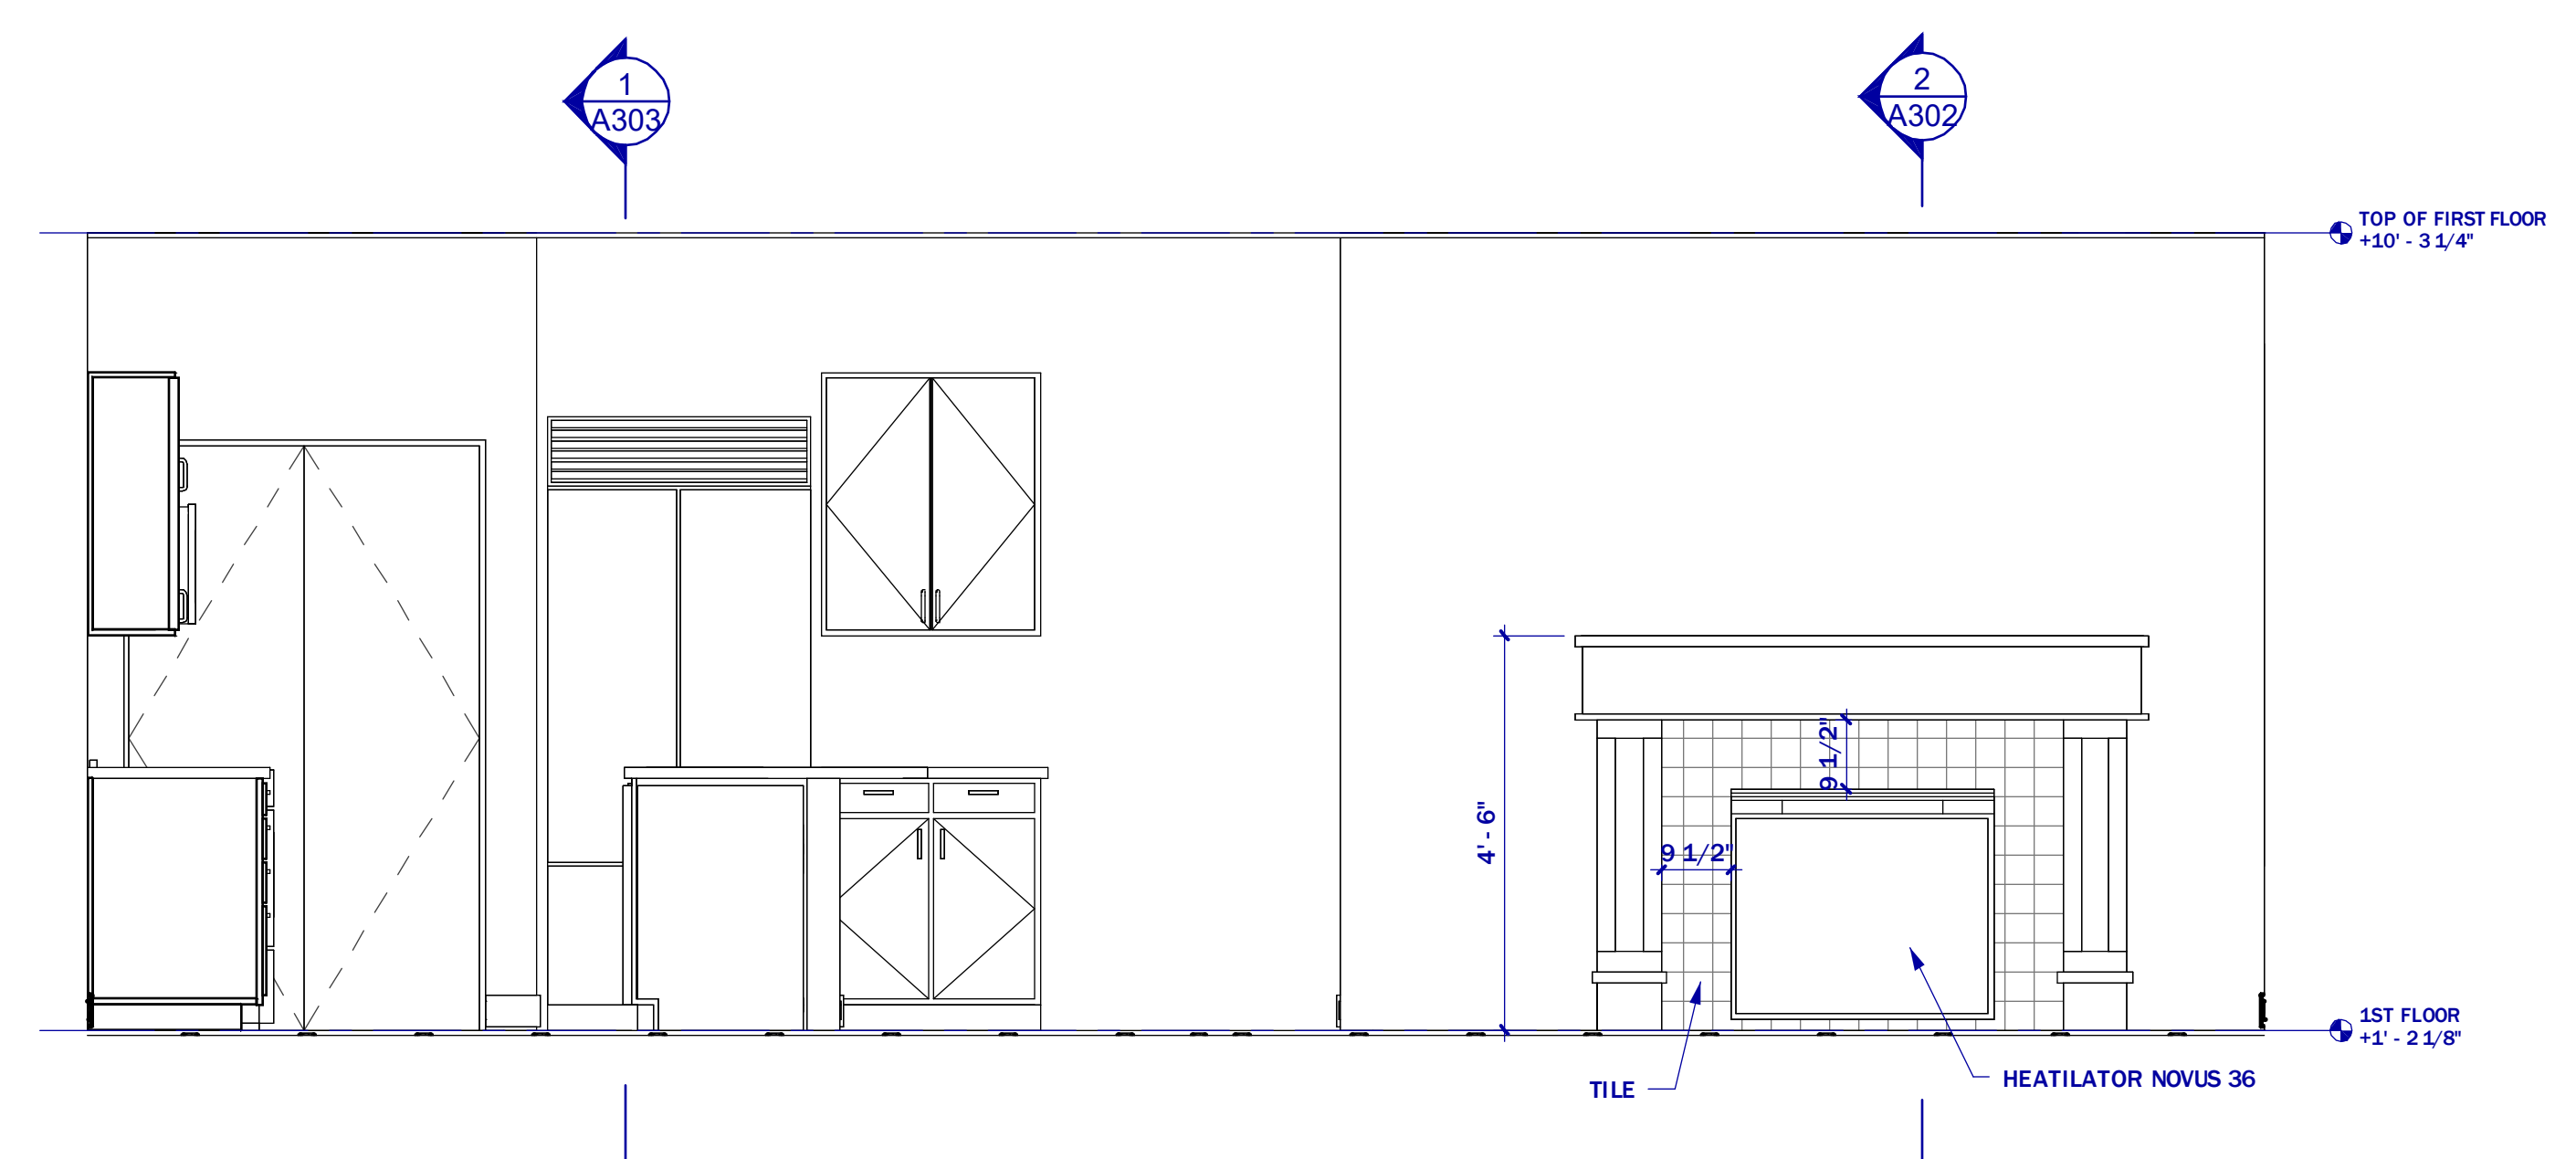

1 UNIT 1 FIREPLACE ELEVATION
SCALE: 1/2" = 1'-0"