




**4 Elevation - West**  
1/8" = 1'-0"

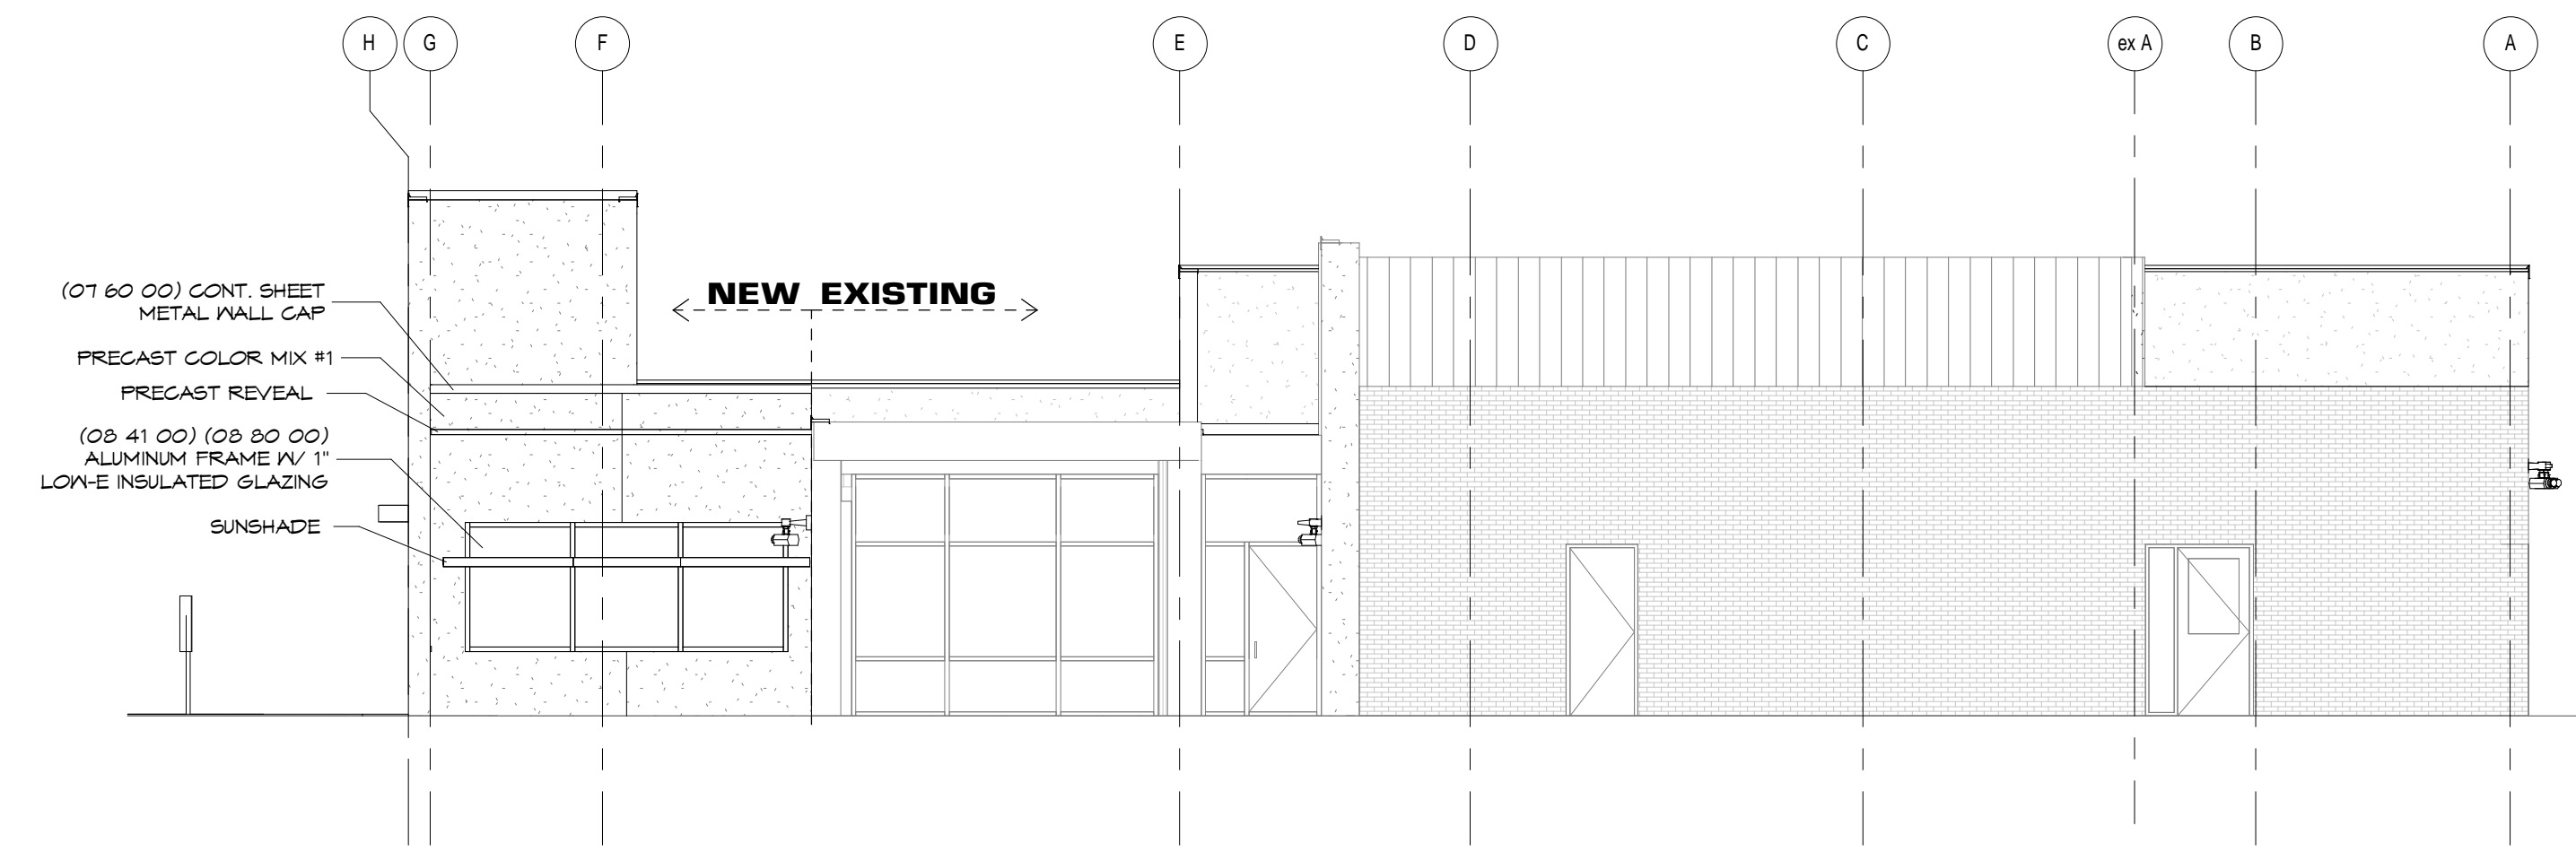


**3 Elevation - East**  
1/8" = 1'-0"

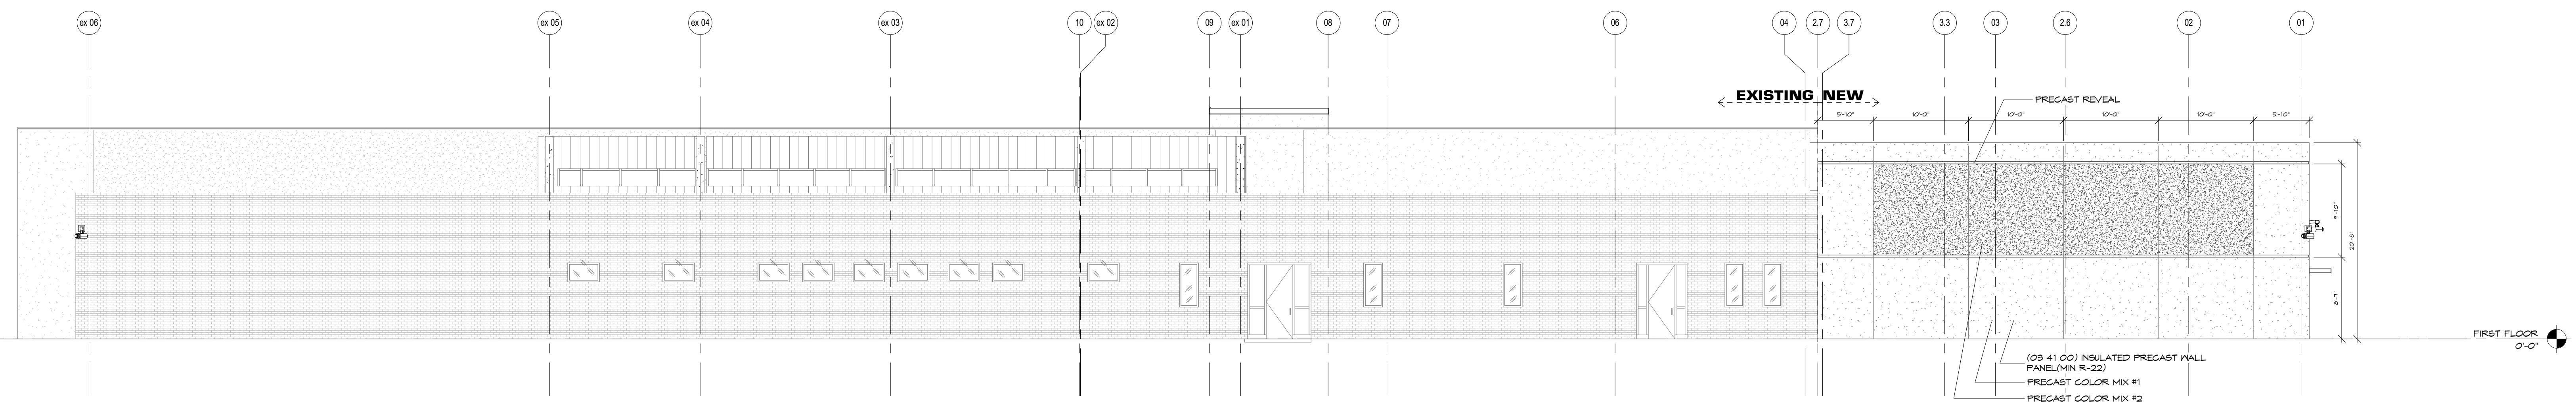


**2 North Elevation**  
1/8" = 1'-0"

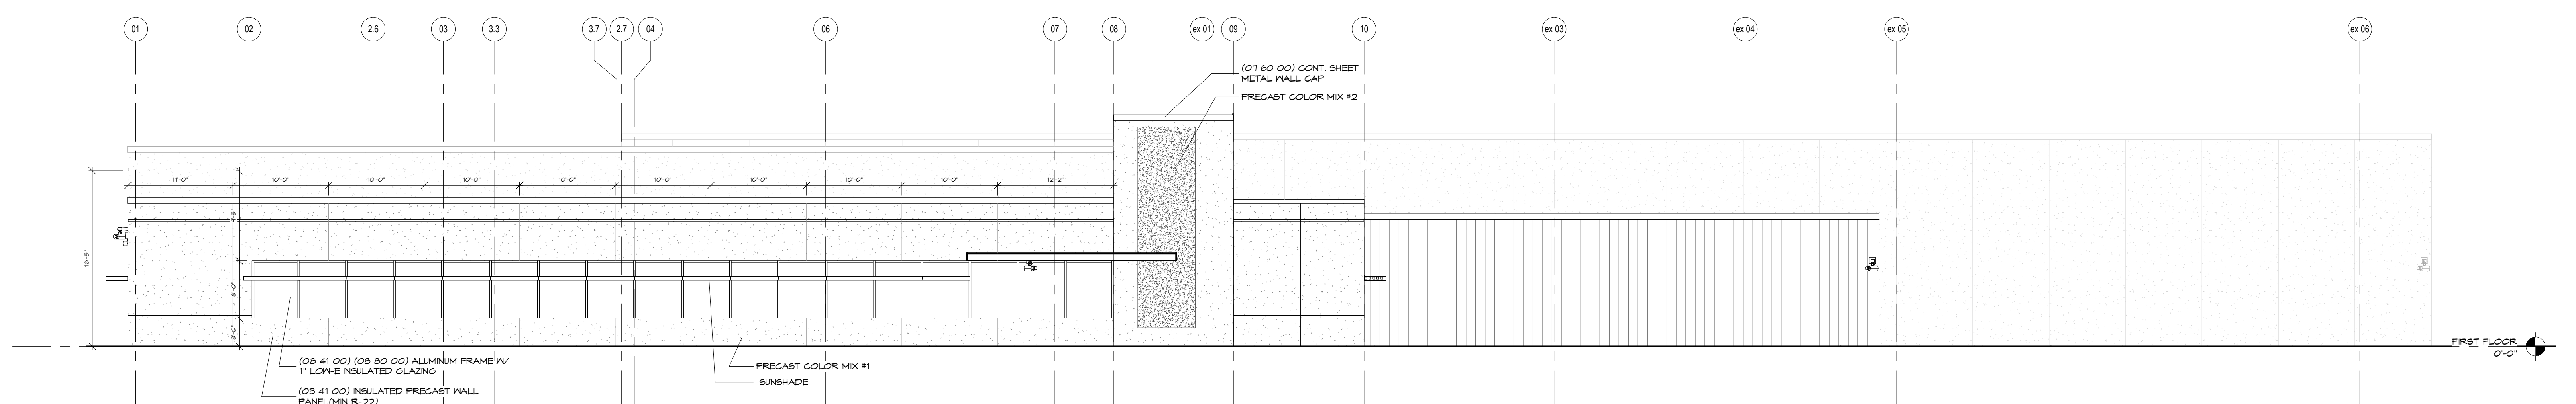


**1 South Elevation**  
1/8" = 1'-0"

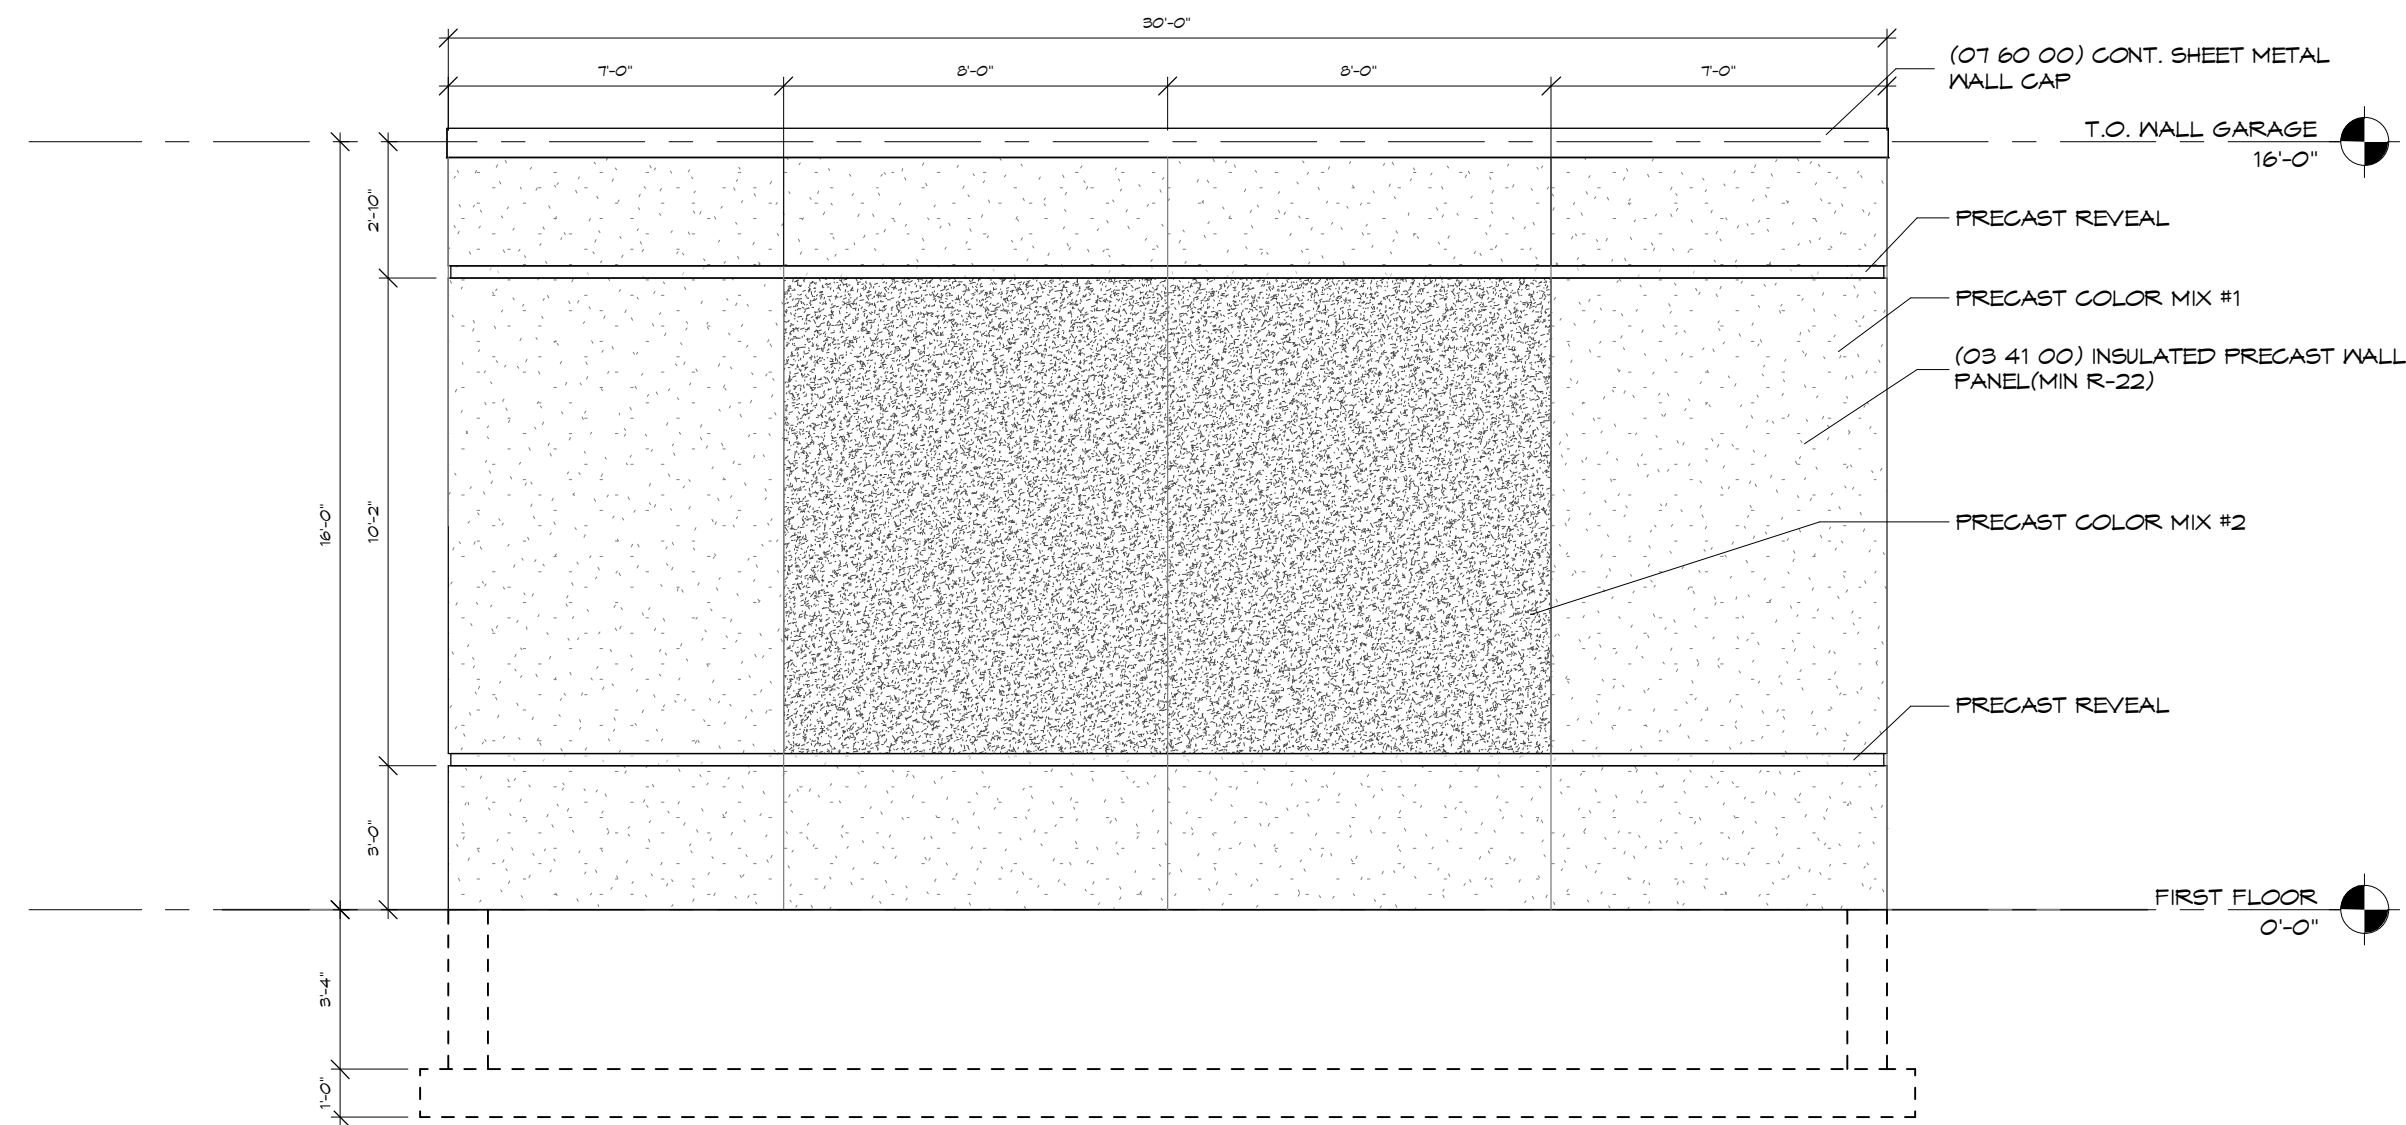


**2 Elevation - Garage North**  
1/4" = 1'-0"

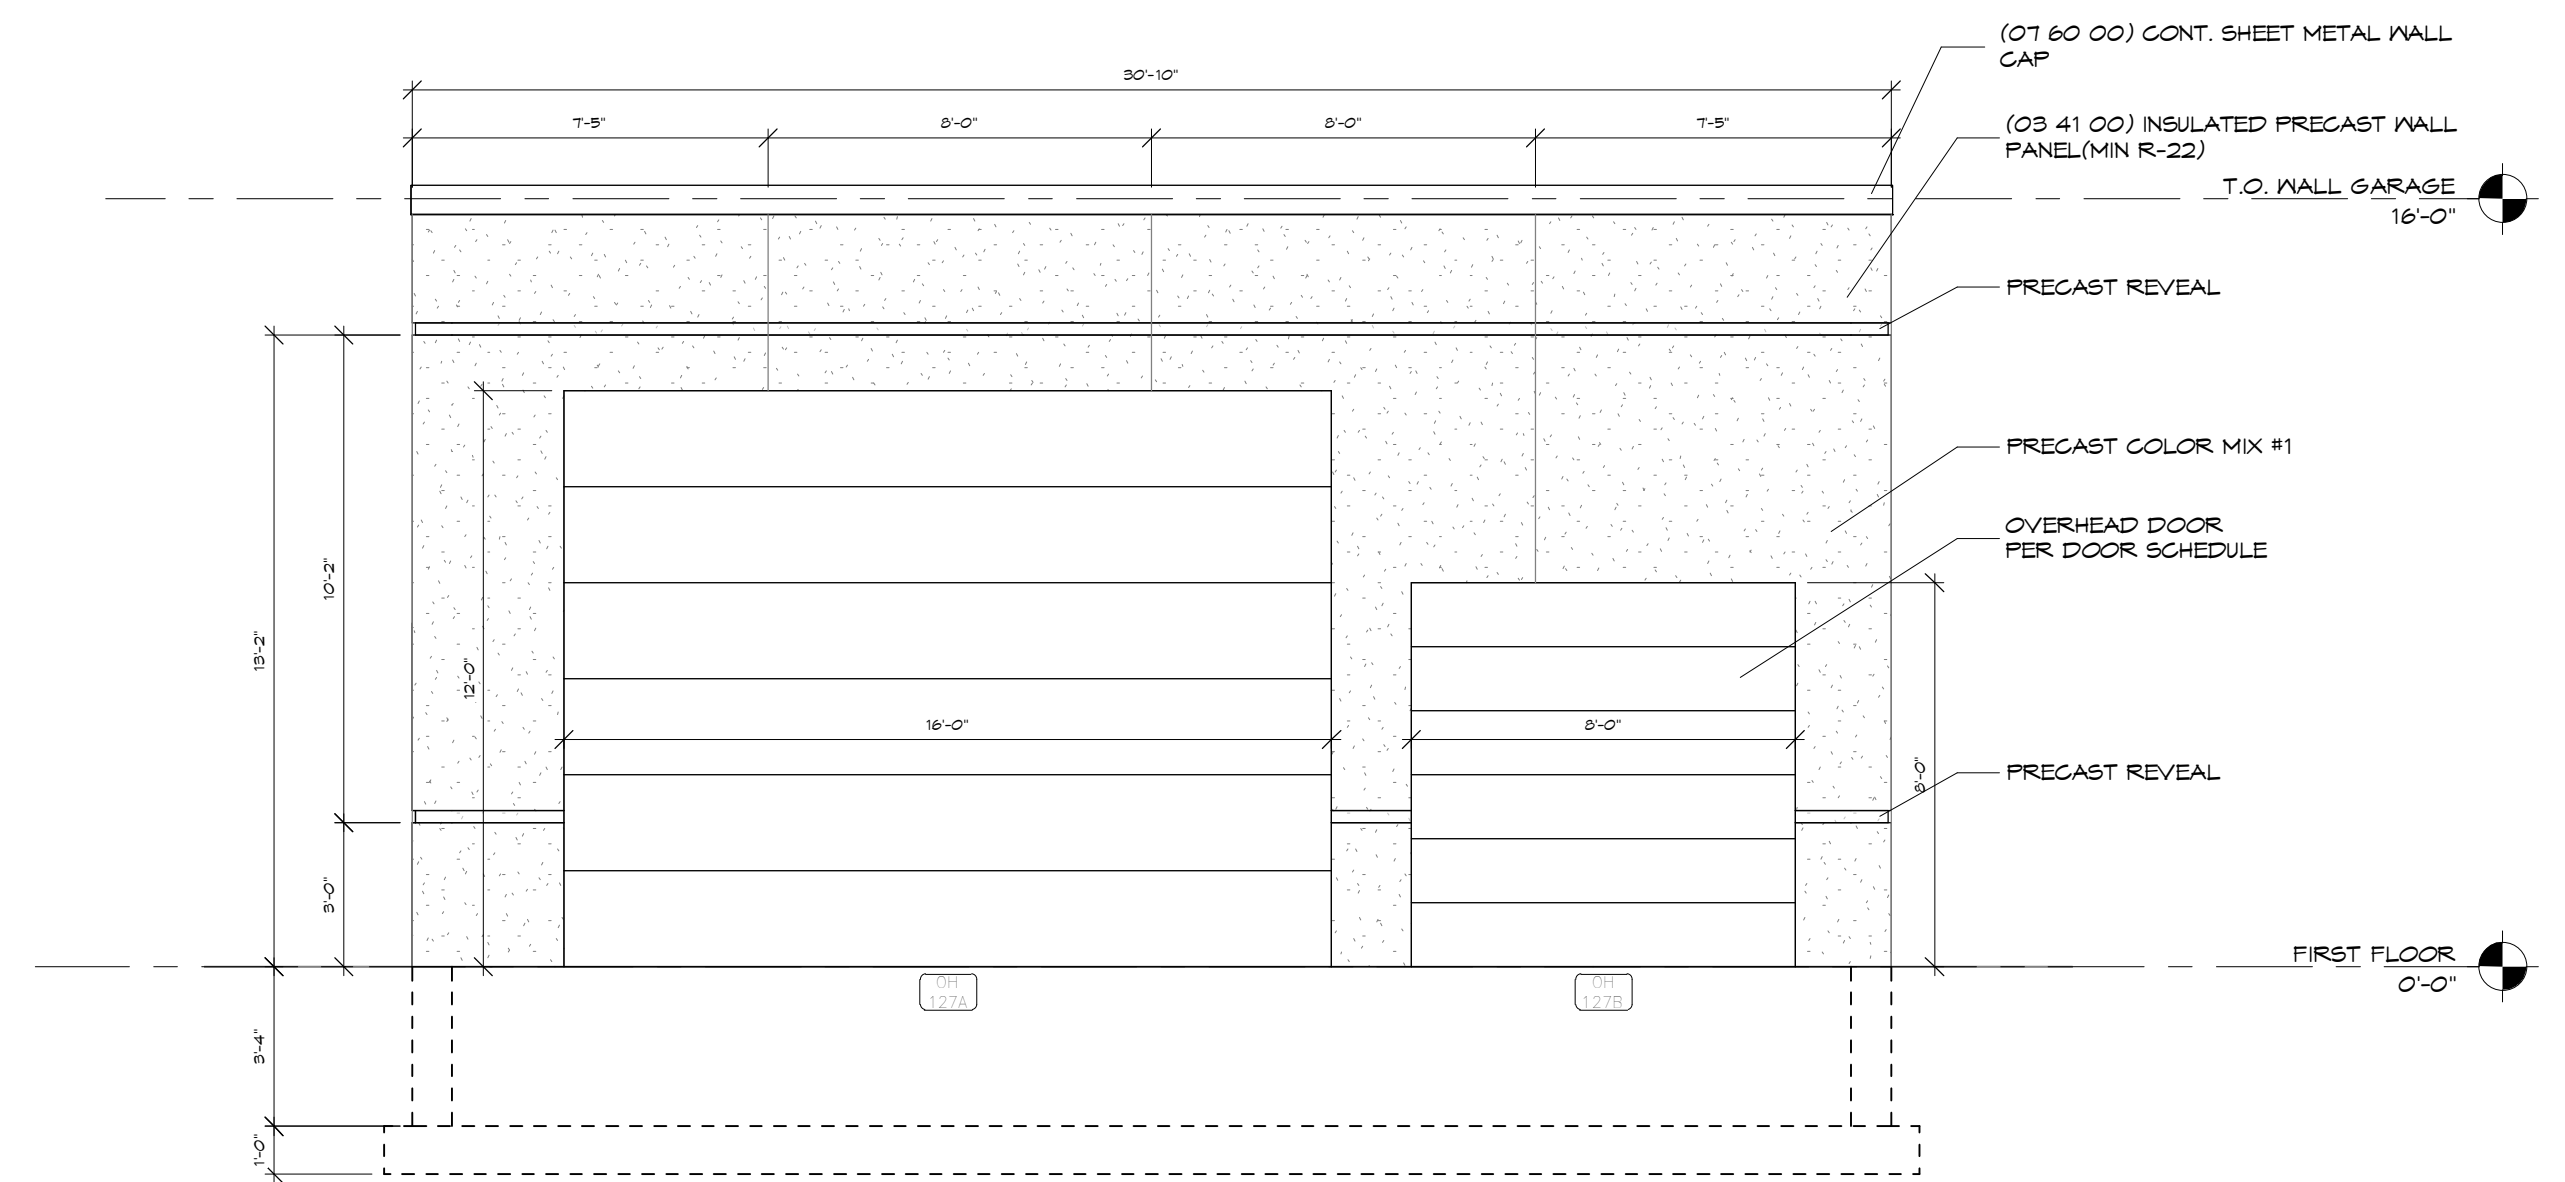


**1 Elevation - Garage East**  
1/4" = 1'-0"

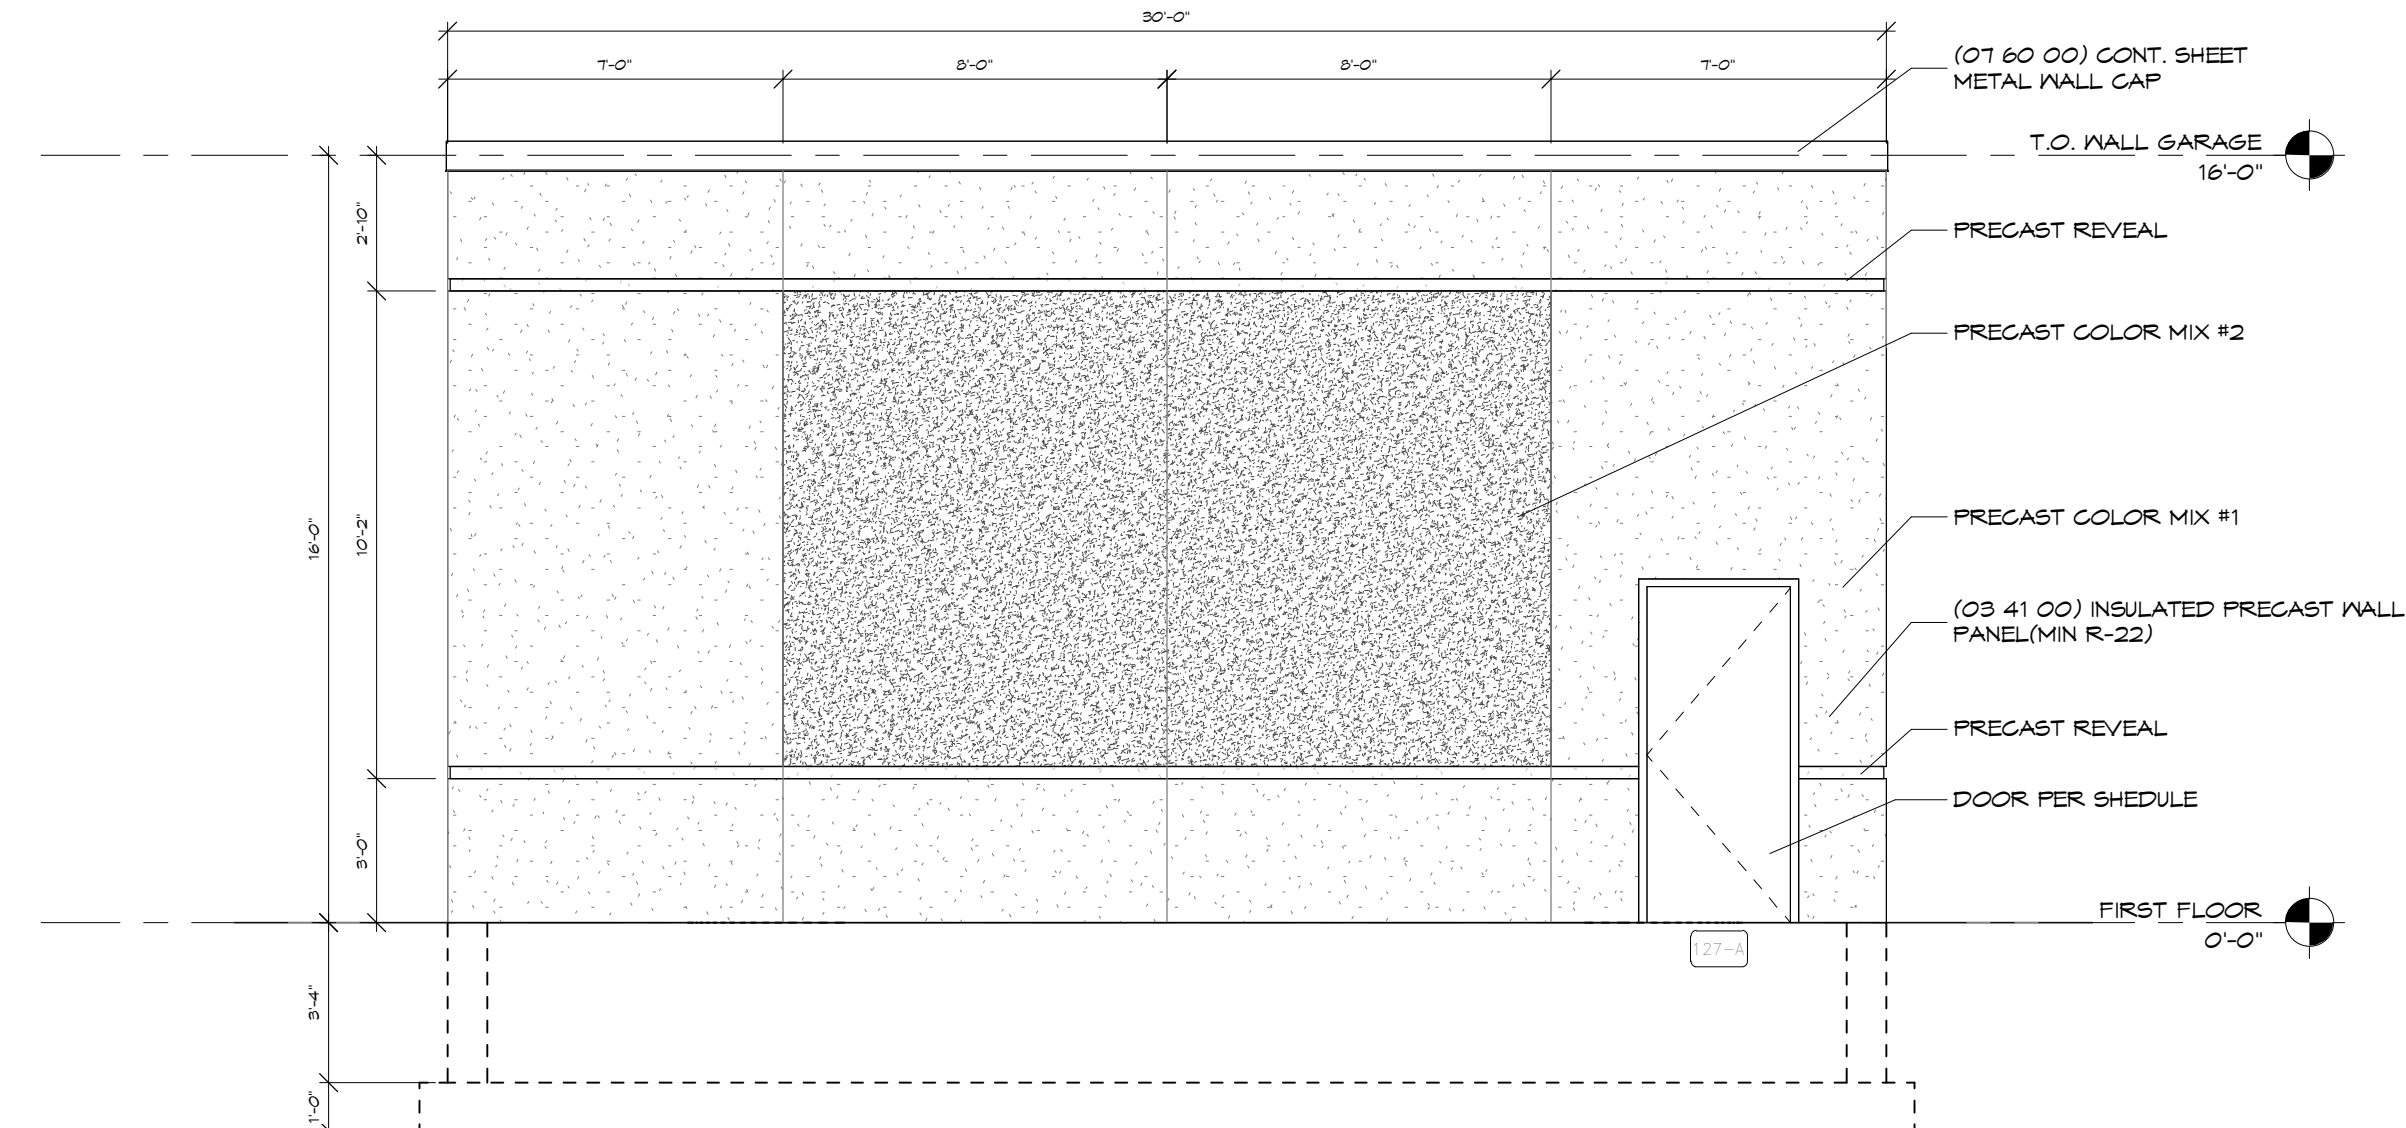


**3 Elevation - Garage South**  
1/4" = 1'-0"

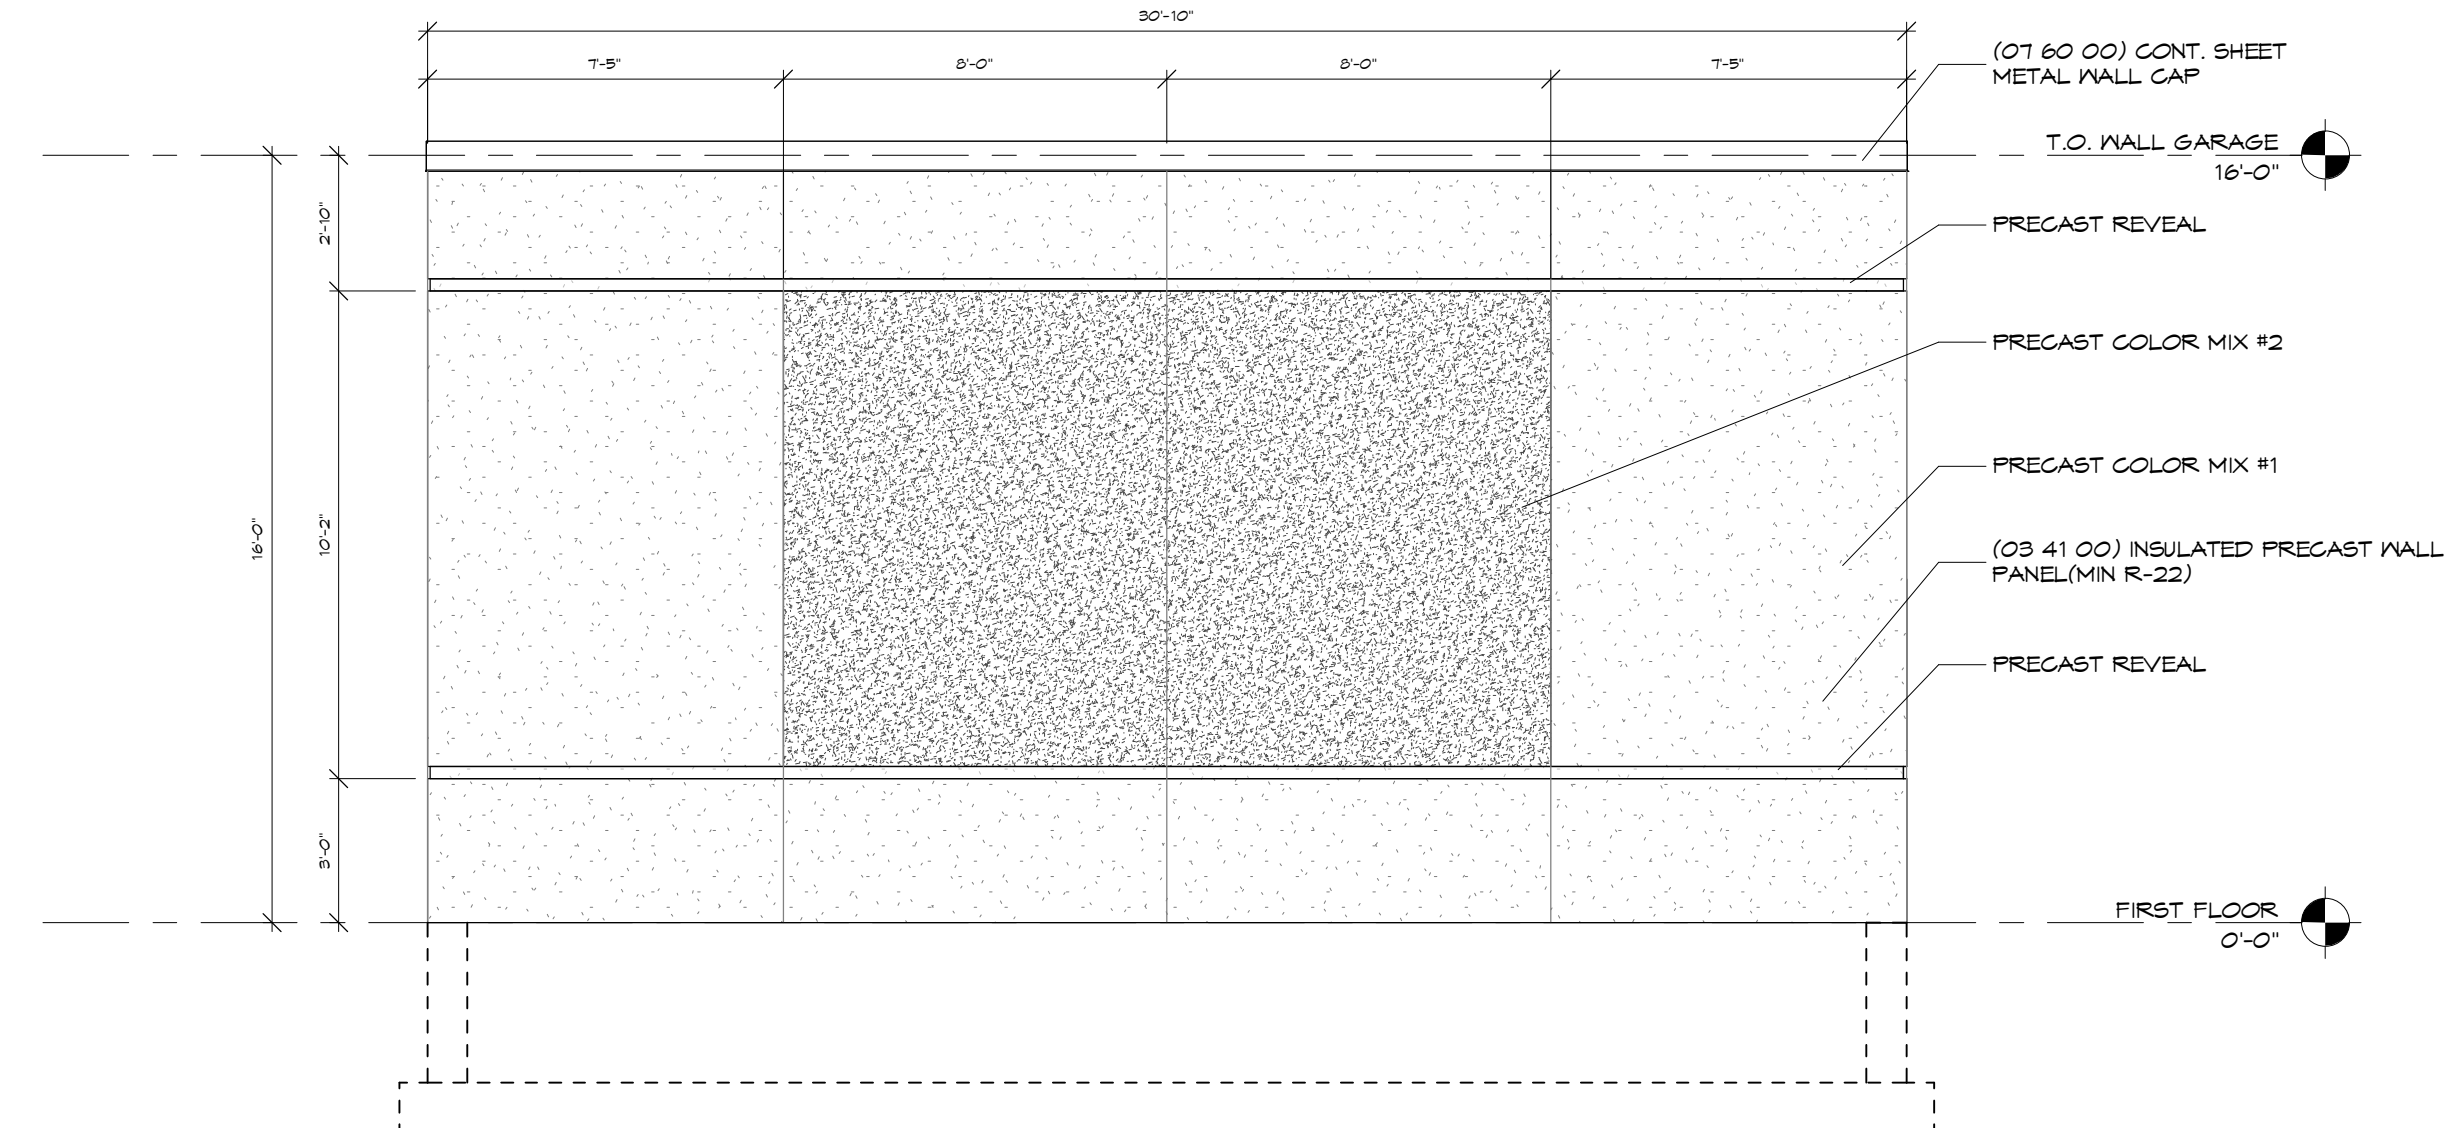

**4 Elevation - Garage West**  
1/4" = 1'-0"

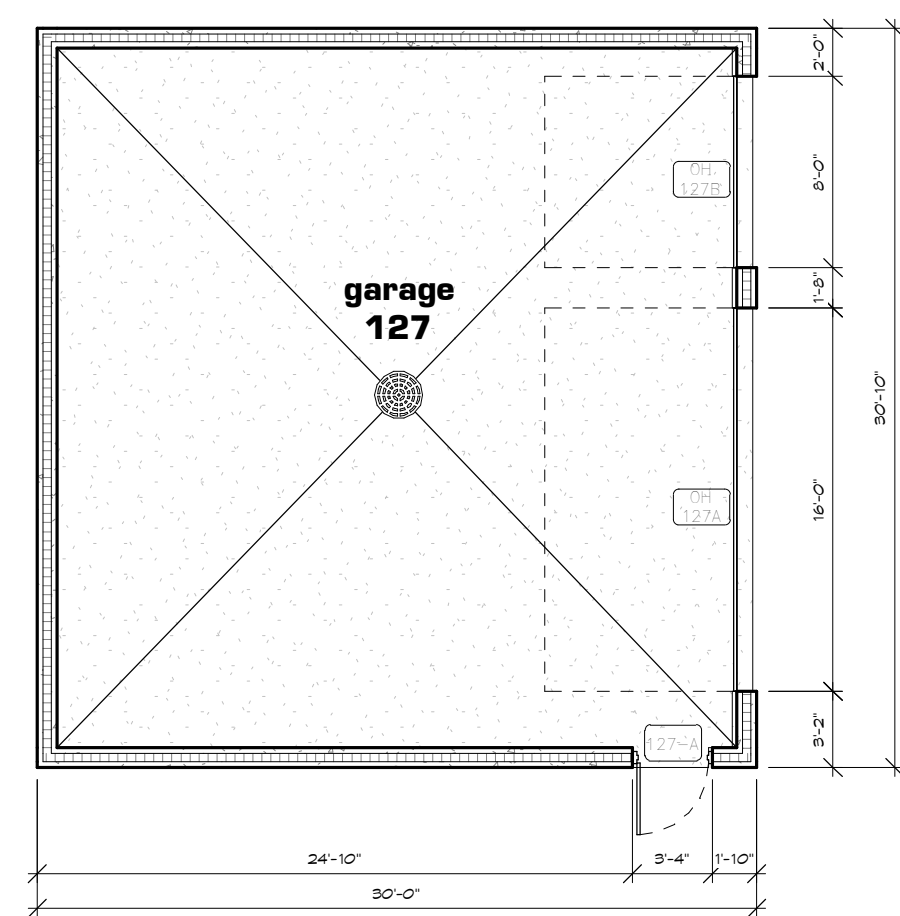

**5 Garage Plan - Enlarged**  
1/8" = 1'-0"

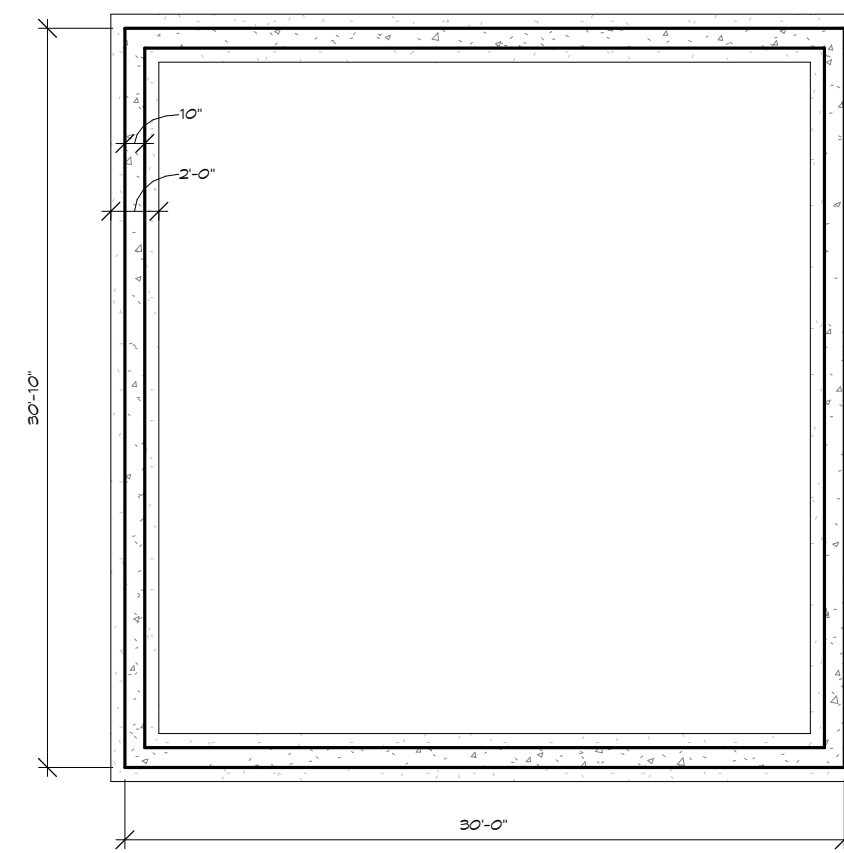

**6 Garage Plan - Foundation**  
1/8" = 1'-0"

